



Doors open in photo to show that the interior of the doors are to be finished.

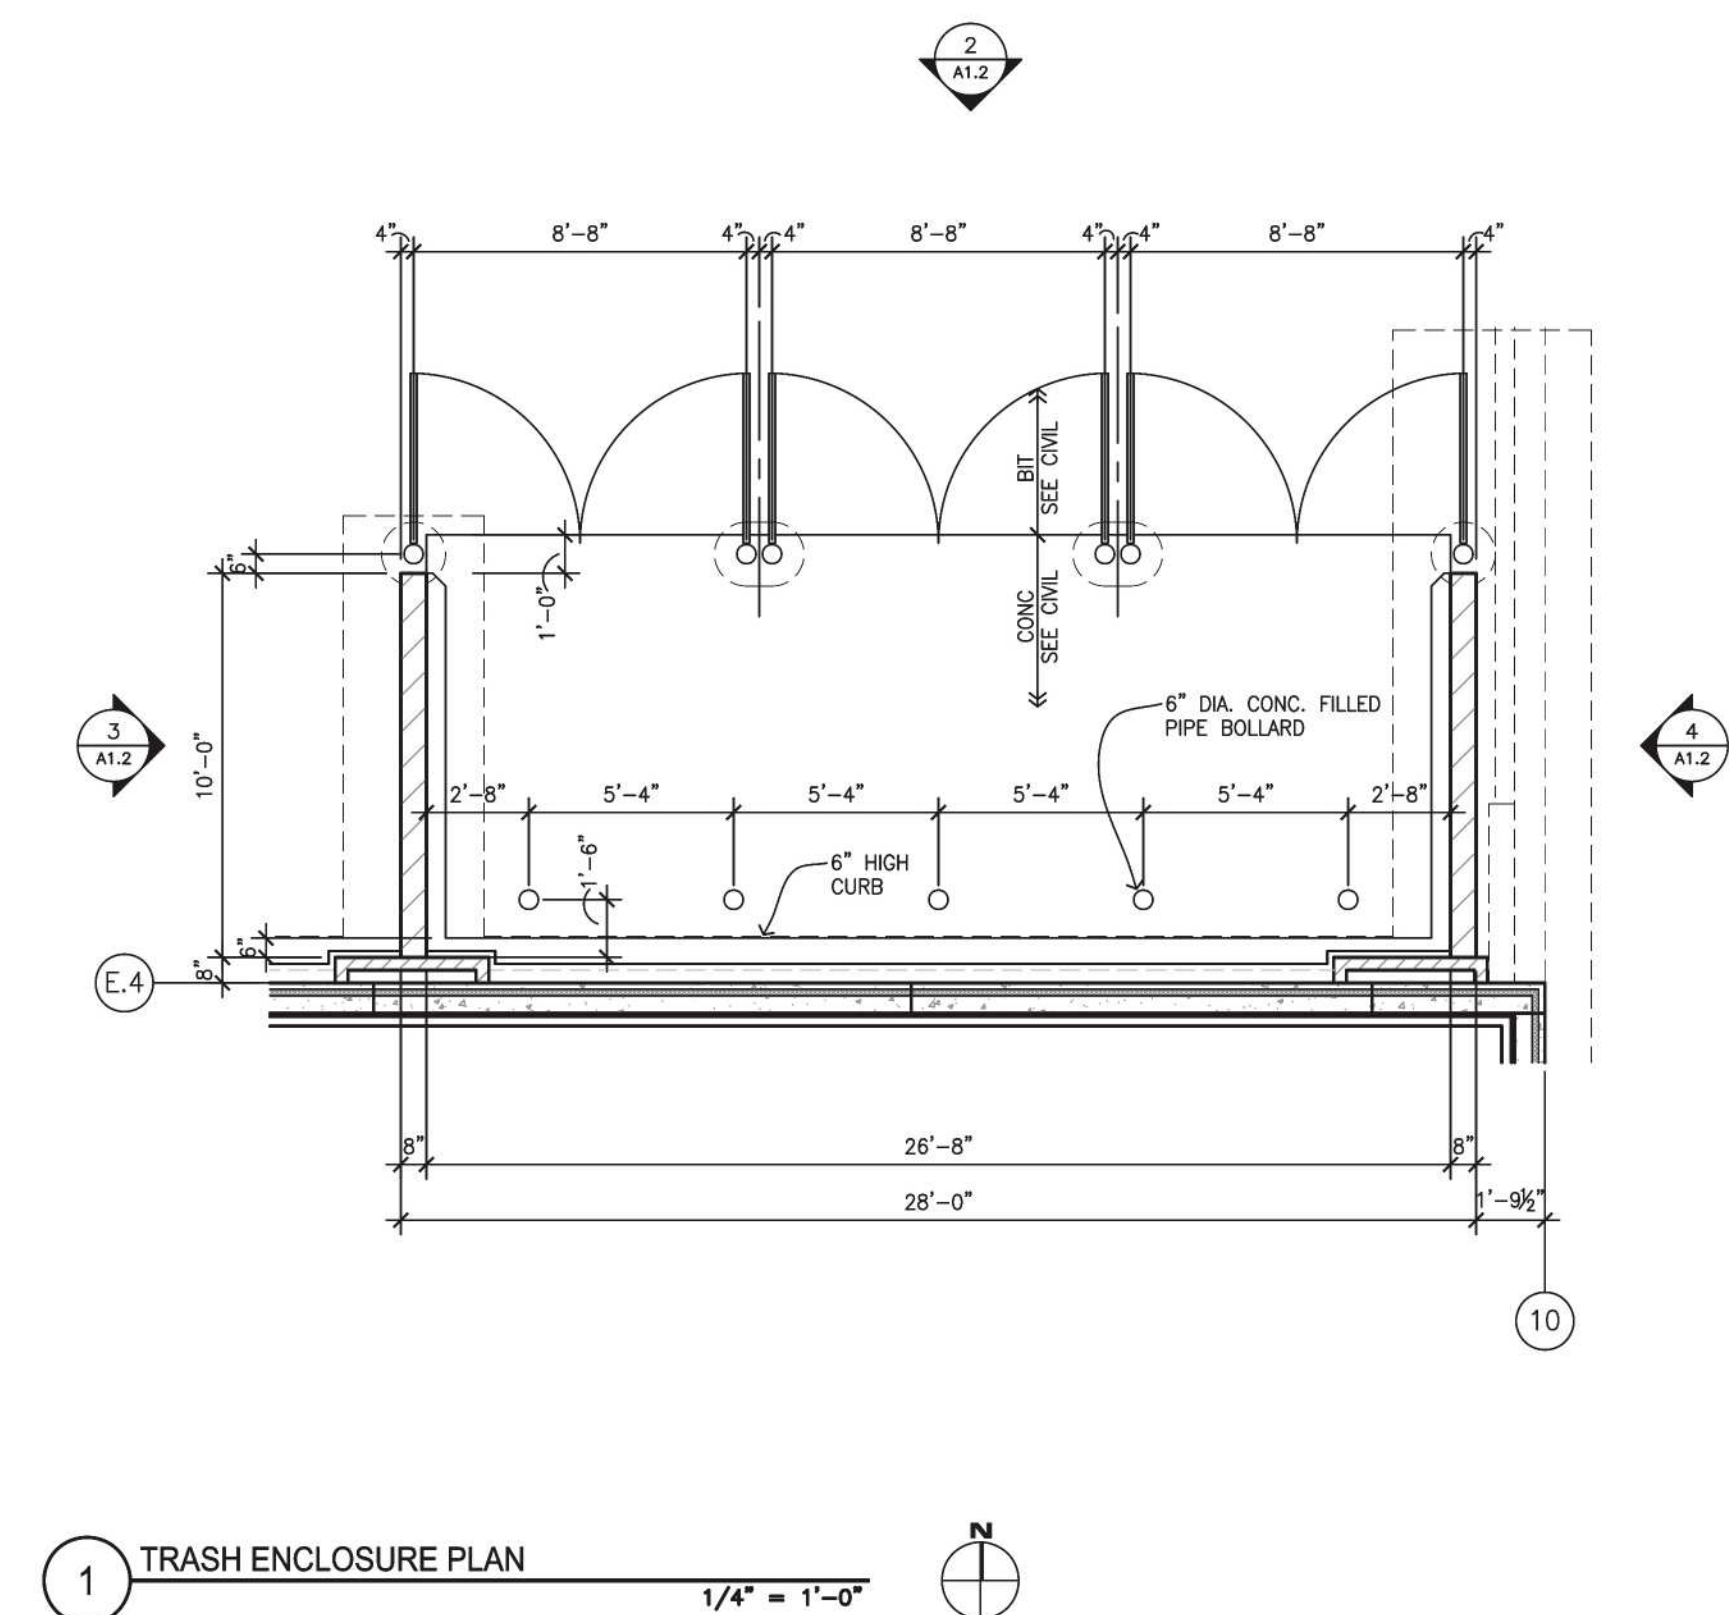

TRASH ENCLOSURE FINISH KEY	
SYMBOL DESIGNATION = ← FINISH	
SYMBOL DESIGNATION = ← COLOR	
FINISH	
	ANCHOR BLOCK - ROCKFACED CMU
	ANCHOR BLOCK - SMOOTH FACED CMU
	METAL - PAINTED
COLOR	
	LIMESTONE
	SHERWIN WILLIAMS SW 7723, COLONY BUFF
	SIERRA TAN

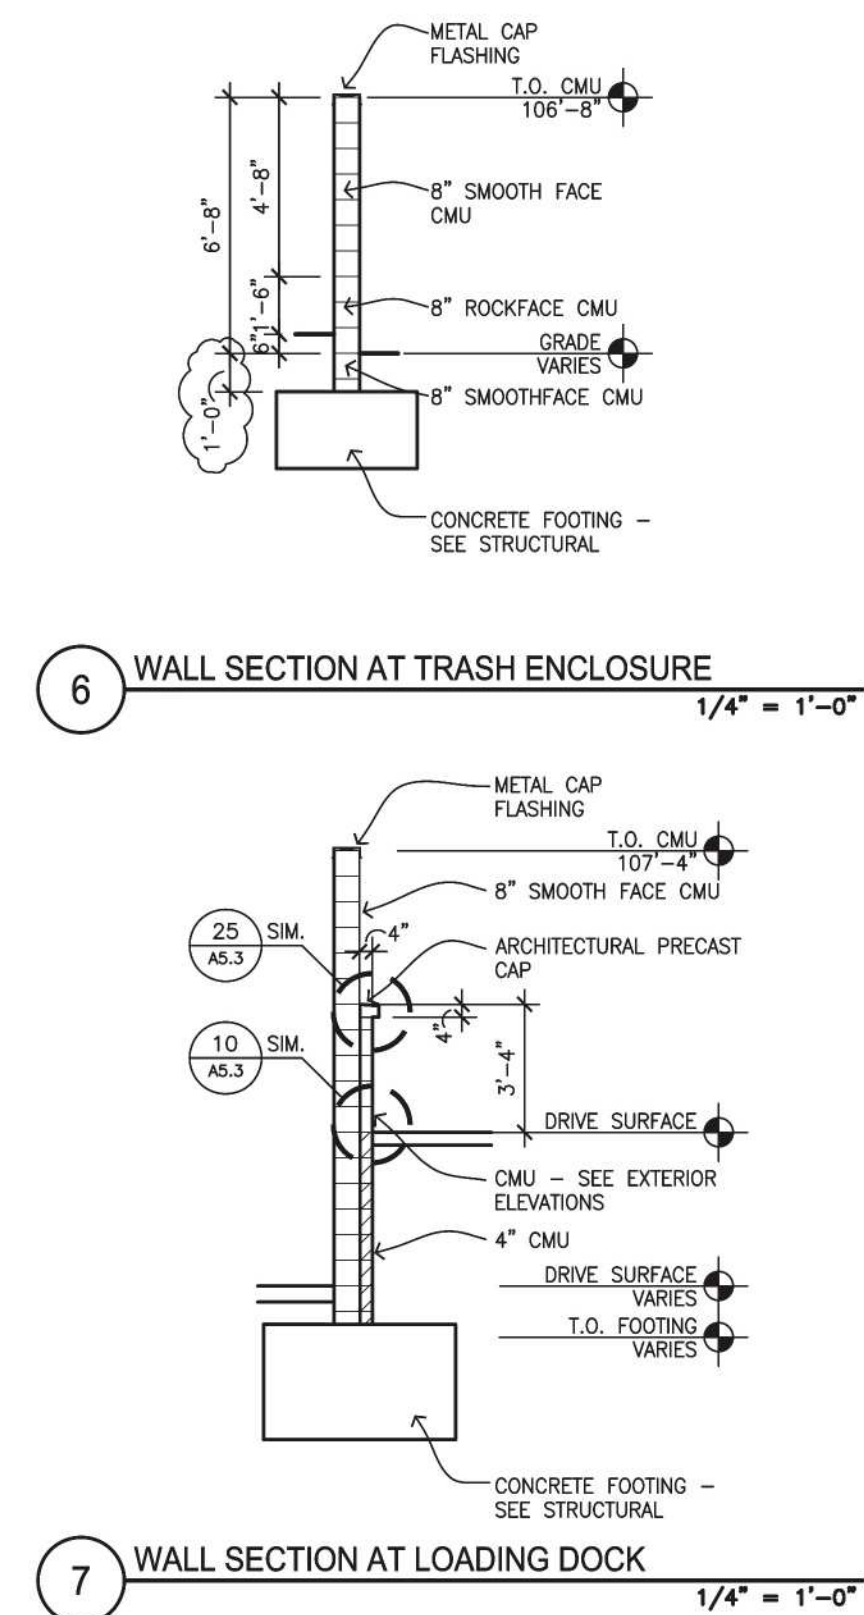