


MASONRY BUILDING
 BUILDING FOOTPRINT = 103,373 SQ. FT.

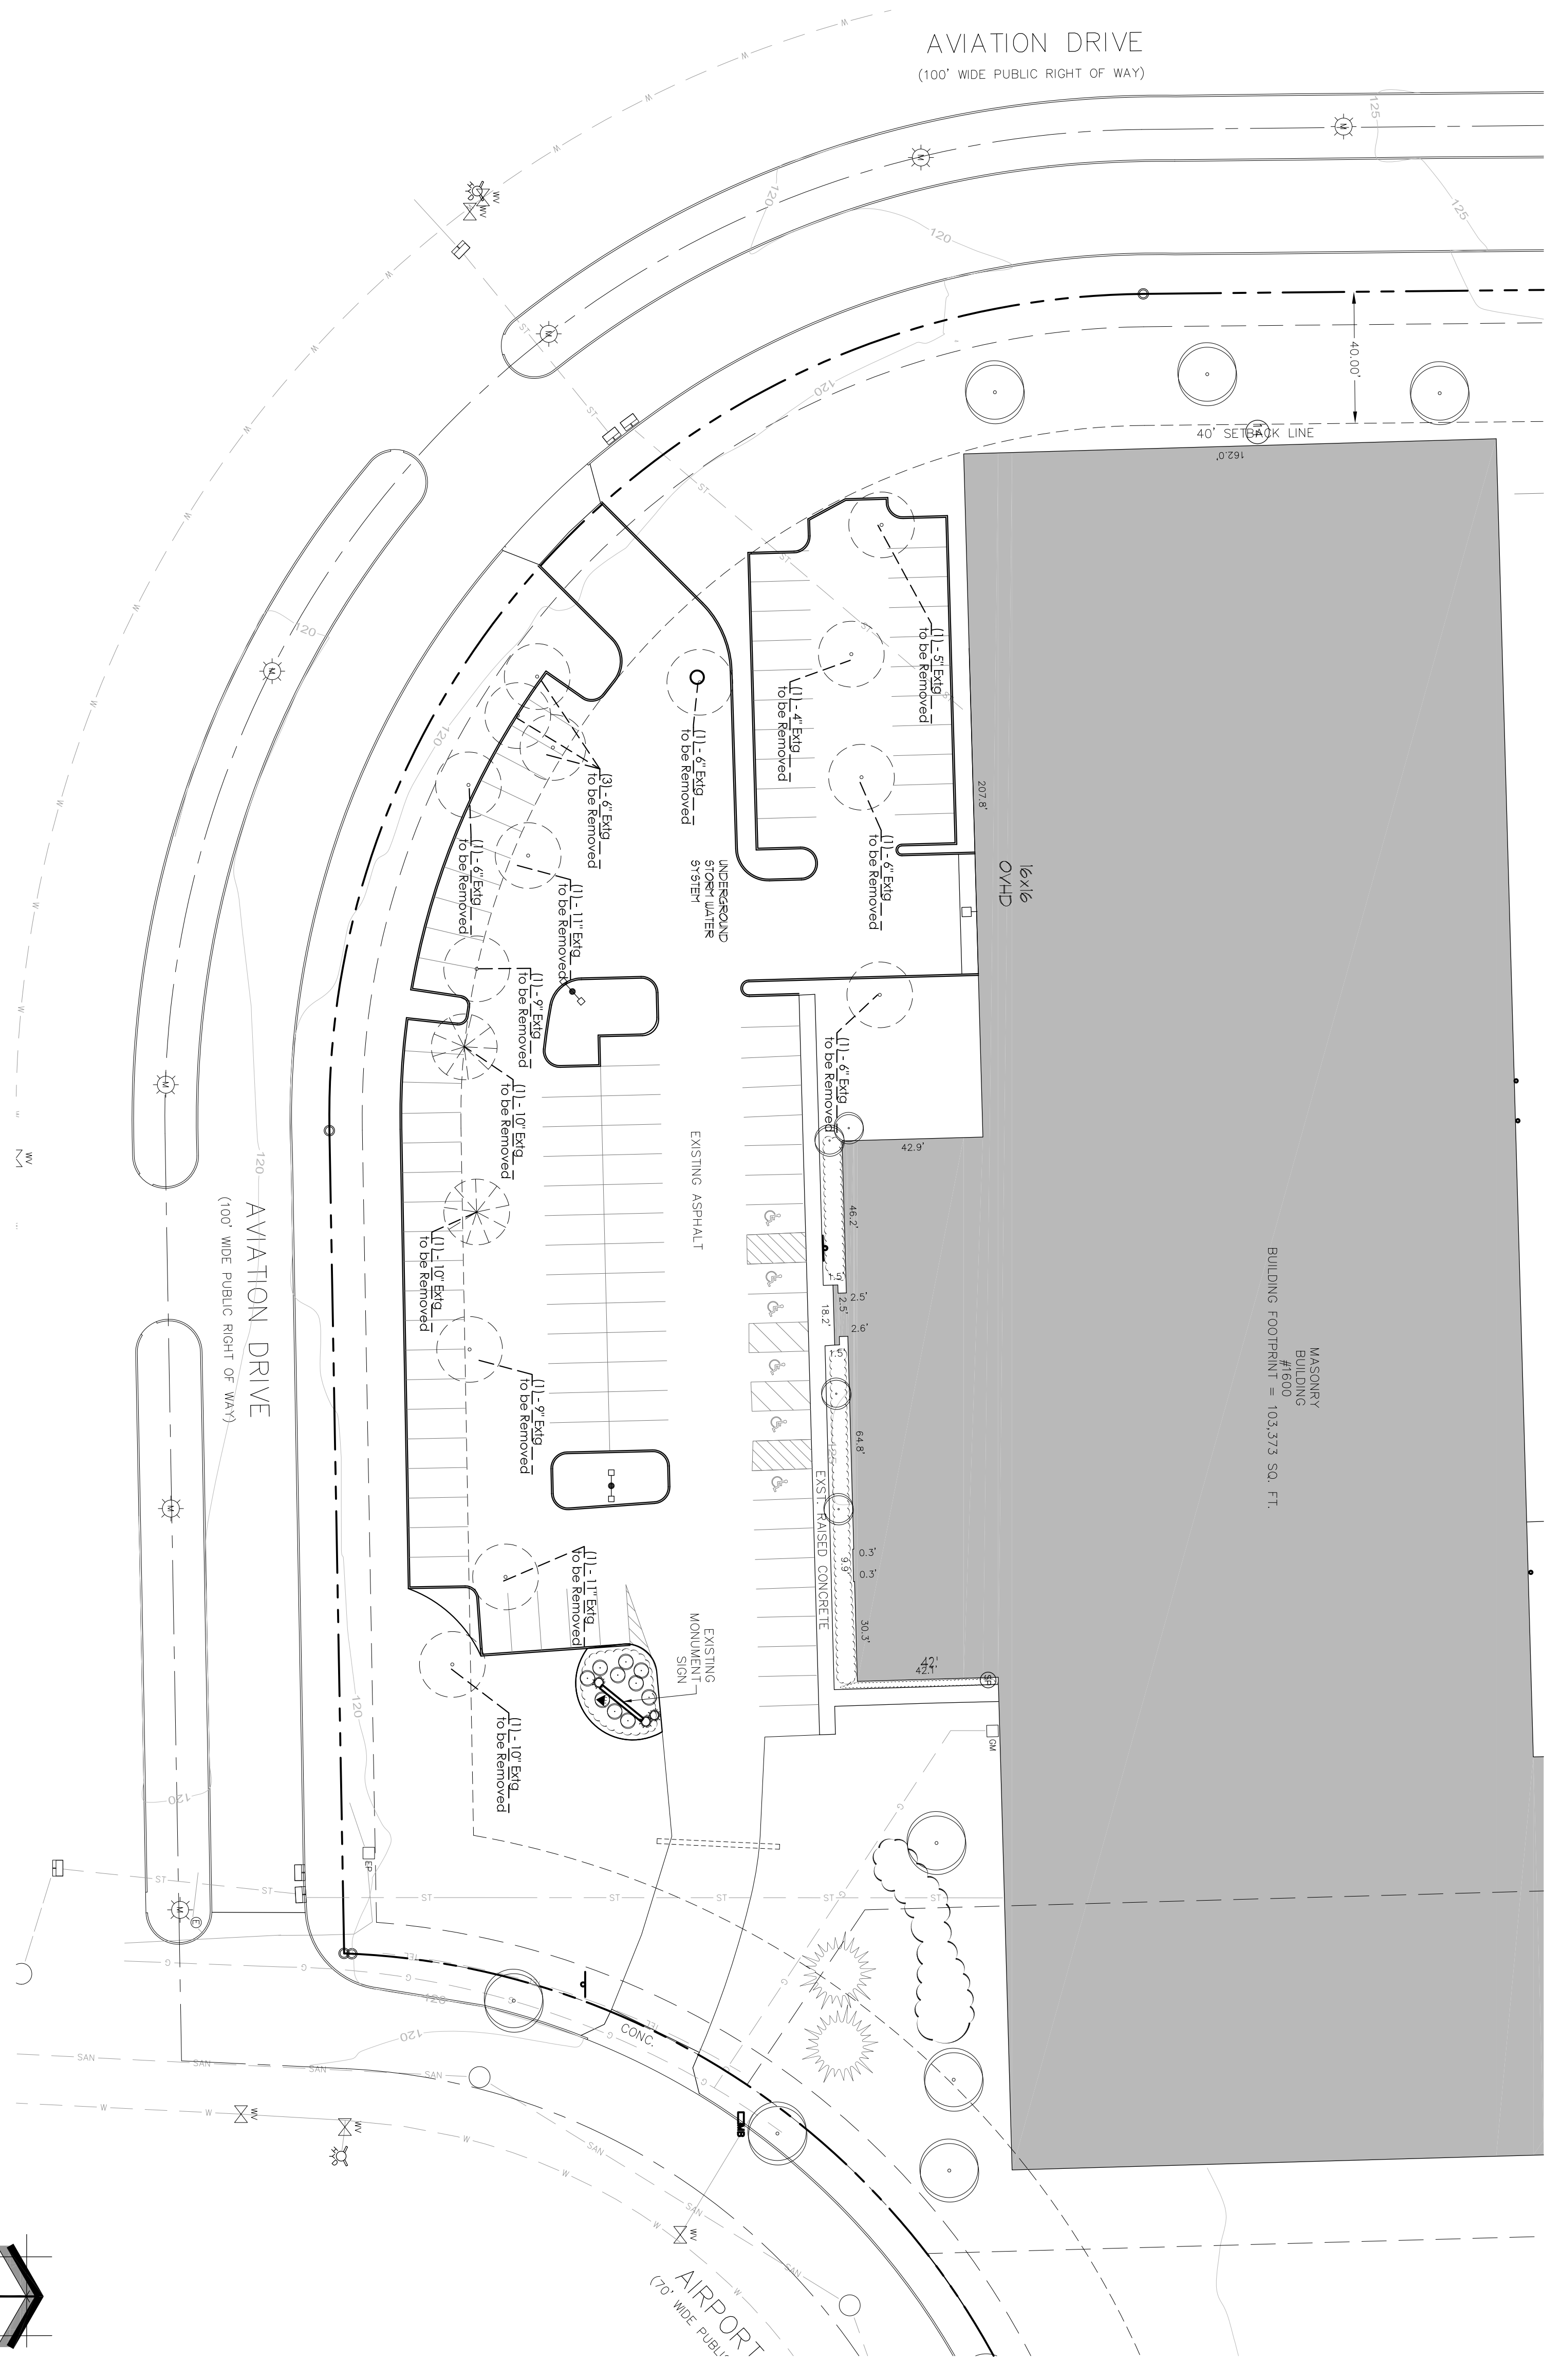

1 PROPOSED PROPOSED PHASE I TREE DEMOLITION TREE INVENTORY

Proposed Phase I Plant Material Demolition Table

Quantity	Code Name	Symbol	Scientific Name	Common Name	Planting Size	Comments
2	Exig	(Symbol)	Exig	Exig	Exig 4' Cal Demo	
1	Exig	(Symbol)	Exig	Exig	Exig 5' Cal Demo	
7	Exig	(Symbol)	Exig	Exig	Exig 6' Cal Demo	
2	Exig	(Symbol)	Exig	Exig	Exig 7' Cal Demo	
1	Exig	(Symbol)	Exig	Exig	Exig 10' Cal Demo	
2	Exig	(Symbol)	Exig	Exig	Exig 11' Cal Demo	

Quantity	Code Name	Symbol	Scientific Name	Common Name	Planting Size	Comments
2	Exig	(Symbol)	Exig	Exig	Exig 10' Cal Demo	

TO OBTAIN LOCATION OF PARTICIPANT'S UNDERGROUND FACILITIES BEFORE YOU DIG IN WISCONSIN
DIGGERS HOTLINE
 WISCONSIN STATUTE 182.075 (1974) REQUIRES A MINIMUM OF 3 DAYS NOTICE BEFORE YOU BICAVATE (NOT INCLUDING SATURDAY, SUNDAY OR LEGAL HOLIDAYS)

TO OBTAIN LOCATION OF PARTICIPANT'S UNDERGROUND FACILITIES BEFORE YOU DIG IN WISCONSIN
811
 Know what's below. Call before you dig.

INSITE
 LANDSCAPE DESIGN
 Landscape Architecture
 and Master Planning Design Consulting
 11525 W. North Avenue Suite 1B
 Wauwatosa, WI 53226
 Tel (414) 476-1204
 www.insitelandscape.com
 mdavis@insitelandscape.com

Project:
METAL ERA
 1600 Airport Rd,
 Waukesha, WI 53188

Issuance and Revisions:

Date	Number	Description
08/19/15		Client Review
08/24/15		Submittal
08/24/15		Plan Commission Submittal

Copyright Insite Landscape Design Inc. 2014
 ALL RIGHTS RESERVED
 THIS DRAWING IS THE PROPERTY OF INSITE LANDSCAPE DESIGN AND IS TO BE USED ONLY FOR THE PROJECT AND SITE SPECIFICALLY IDENTIFIED HEREON. IT IS NOT TO BE REPRODUCED, COPIED, OR TRANSMITTED IN ANY FORM OR BY ANY MEANS, ELECTRONIC OR MECHANICAL, INCLUDING PHOTOCOPYING, RECORDING, OR BY ANY INFORMATION STORAGE AND RETRIEVAL SYSTEM, WITHOUT THE WRITTEN PERMISSION OF INSITE LANDSCAPE DESIGN. ANY UNAUTHORIZED USE OF THIS DRAWING IS STRICTLY PROHIBITED. THE CLIENT AGREES TO INDEMNIFY AND HOLD THE LANDSCAPE ARCHITECT HARMLESS FROM ANY DAMAGES, LIABILITY OR COST, INCLUDING REASONABLE ATTORNEY'S FEES, ARISING FROM ANY CHANGES OR ALTERATIONS MADE BY ANYONE OTHER THAN THE LANDSCAPE ARCHITECT OR FROM ANY THESE CHANGES OR ALTERATIONS MADE PRIOR WRITTEN CONSENT OF THE LANDSCAPE ARCHITECT.

Sheet Title:
PROPOSED PHASE I TREE DEMOLITION TREE INVENTORY AND PLANT MATERIAL TABLE

Date of Drawing: 08/24/15
 Scale: 1" = 30'-0"
 Drawn By: MCD
 Job Number: L14-092
 Sheet Number: LSP1.2