

Waukesha
City Hall
Waukesha, WI

B W B R

1241 John Q Hammons Dr., Ste. 503
Madison, WI 53717
608.829.3701
bwbr.com


Consultants
raSmith
16745 W. Bluemound Road
Brookfield, WI 53005-9938
(262) 781-1000
raSmith Project No. 3170507
Project Manager
TOM MORTENSEN

This document may be an electronic file or may be printed from an electronic file provided to the user. It is the sole responsibility of the user to ensure that the content and quality is consistent with the content and quality of the original documents on file at BWBR.

Name _____
Date _____ Lic./Reg. No. _____

Issued For _____

Item _____ Date _____
DD ISSUE _____ 03/11/2019


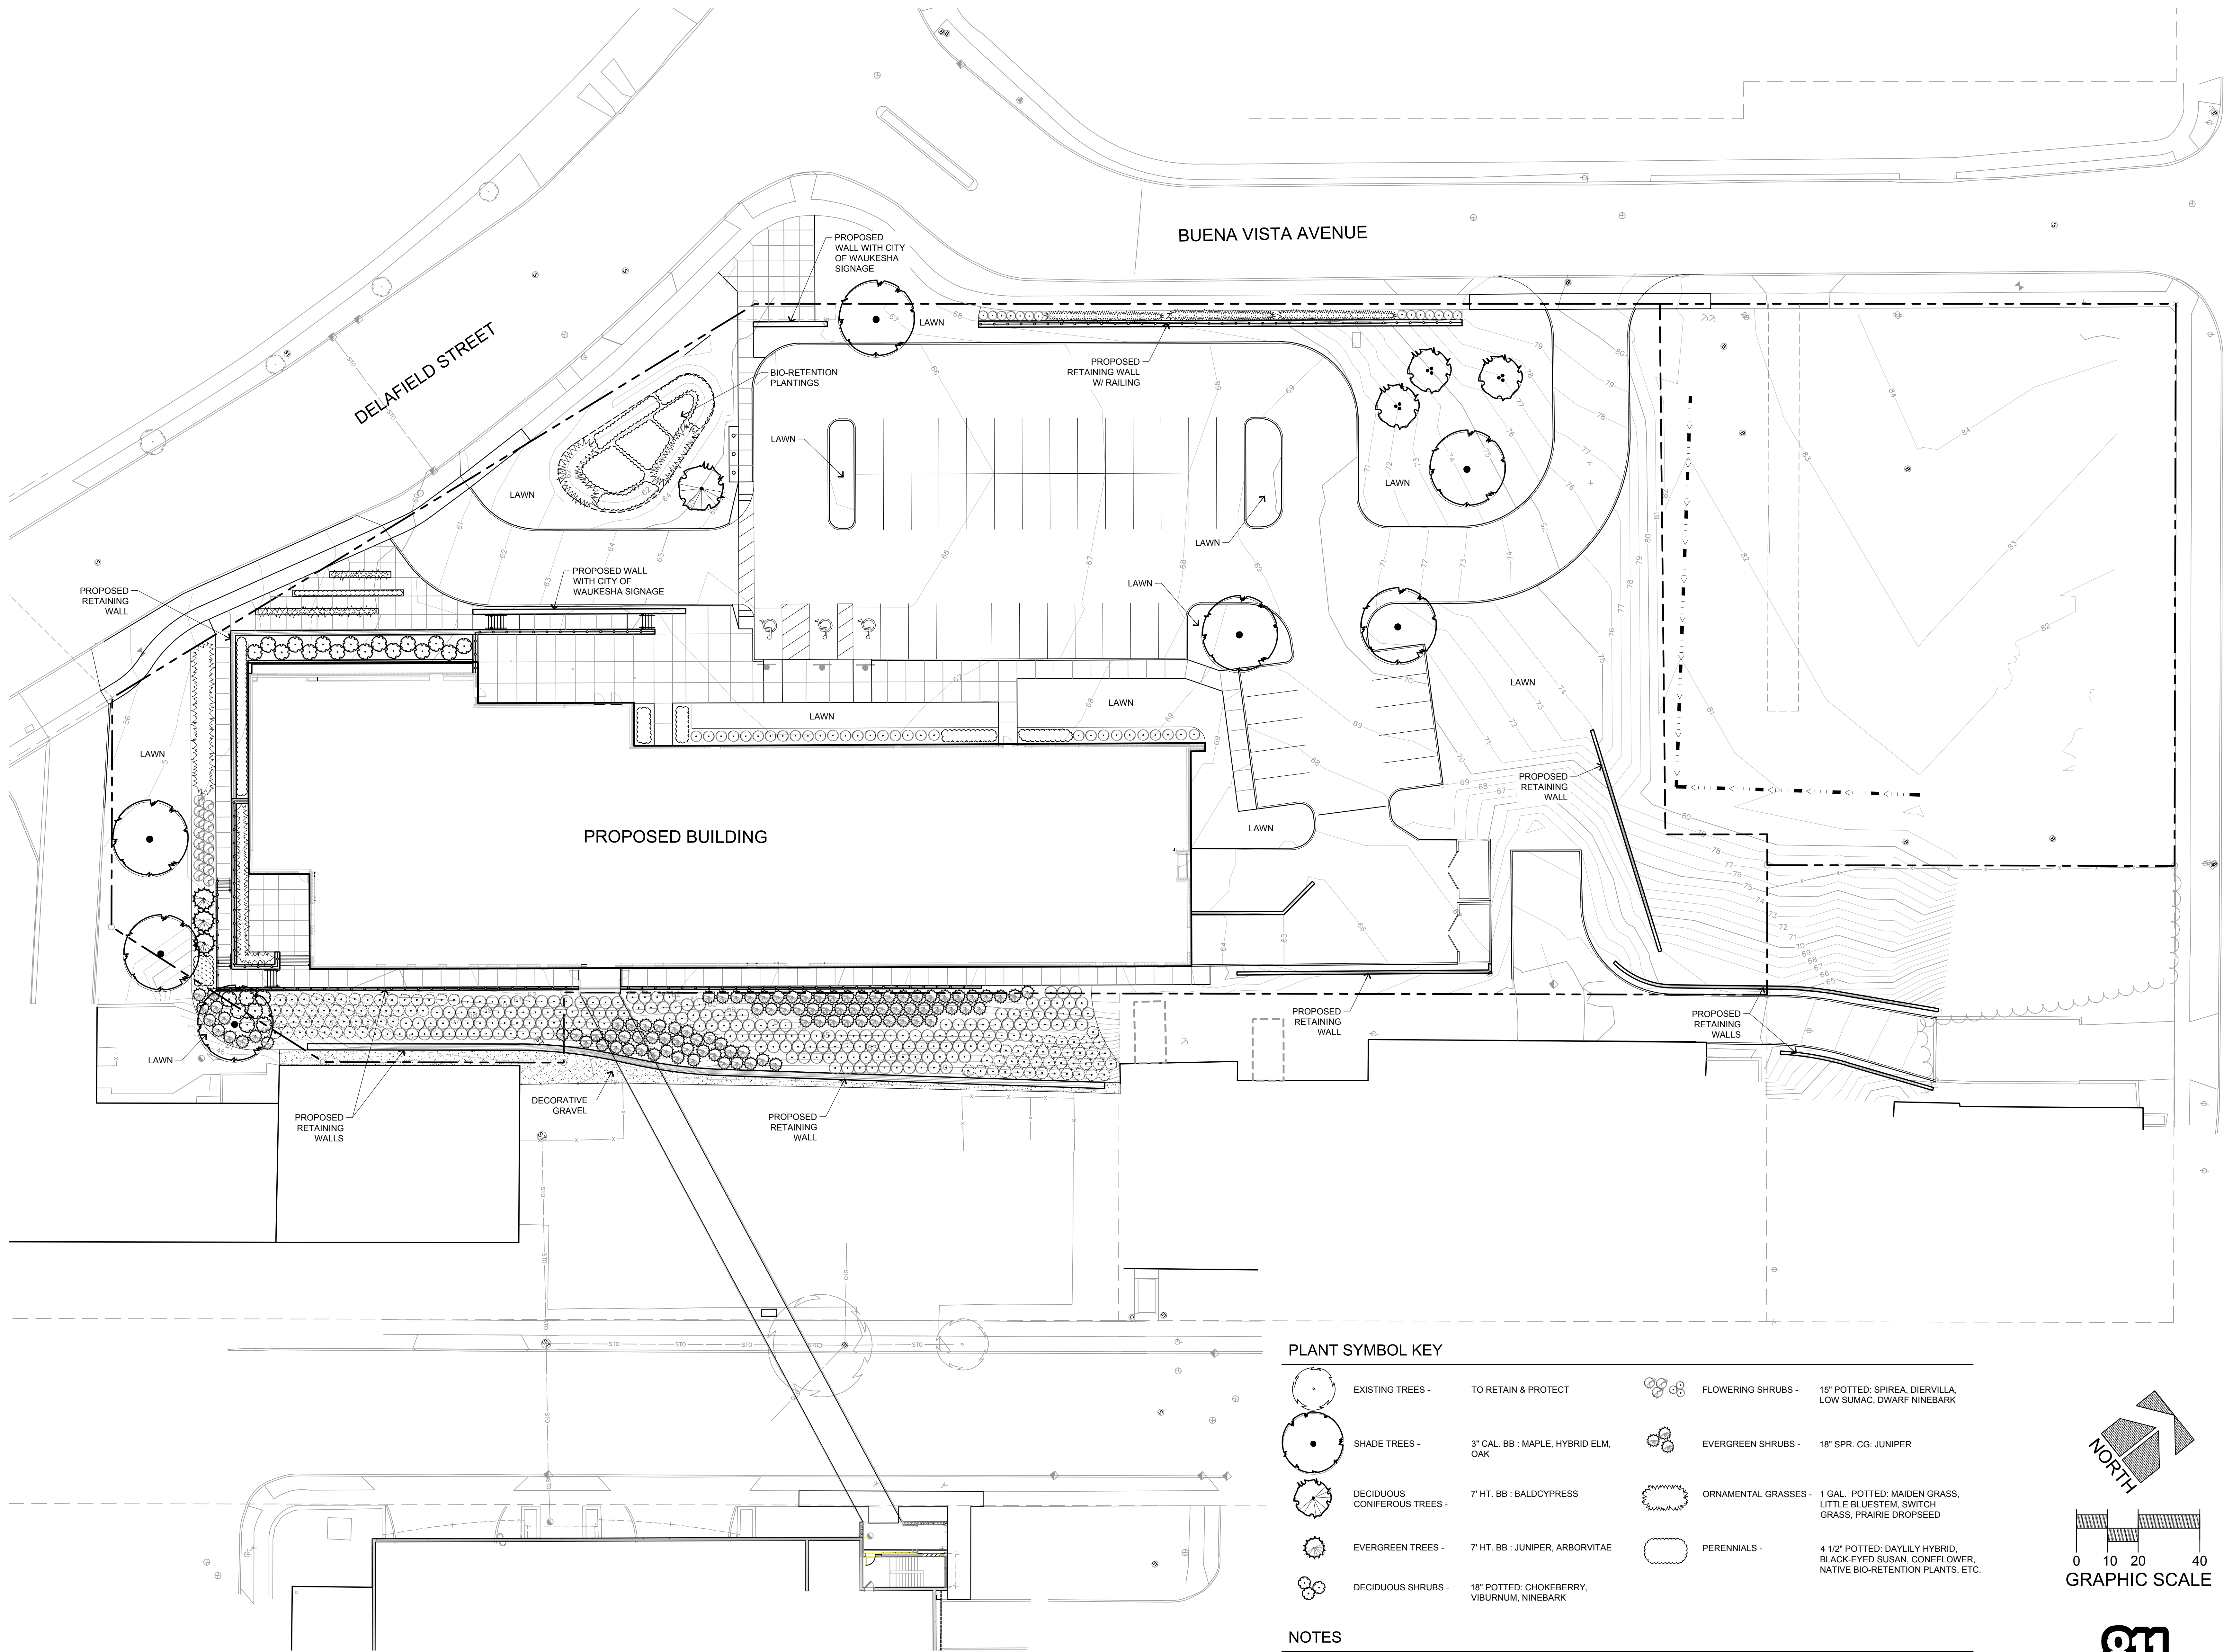


PLANT SYMBOL KEY

	EXISTING TREES - TO RETAIN & PROTECT		FLOWERING SHRUBS - 15" POTTED: SPIREA, DIERVILLA, LOW SUMAC, DWARF NINEBARK
	SHADE TREES - 3" CAL. BB : MAPLE, HYBRID ELM, OAK		EVERGREEN SHRUBS - 18" SPR. CG: JUNIPER
	DECIDUOUS CONIFEROUS TREES - 7 HT. BB : BALDCYPRESS		ORNAMENTAL GRASSES - 1 GAL. POTTED: MAIDEN GRASS, LITTLE BLUESTEM, SWITCH GRASS, PRAIRIE DROPSEED
	EVERGREEN TREES - 7 HT. BB : JUNIPER, ARBORVITAE		PERENNIALS - 4 1/2" POTTED: DAYLILY HYBRID, BLACK-EYED SUSAN, CONEFLOWER, NATIVE BIO-RETENTION PLANTS, ETC.
	DECIDUOUS SHRUBS - 18" POTTED: CHOKEBERRY, VIBURNUM, NINEBARK		

NOTES

- BIORETENTION PLANTINGS SHALL BE CHOSEN IN PART BASED ON ABILITY TO WITHSTAND PERIODS OF INUNDATION AND DROUGHT.
- TURF SEED - DURABLE, PREMIUM COMMERCIAL BLEND (TO BE SPECIFIED)
- ALL DETAILS AND SPECIFICATIONS TO BE DETERMINED ON FINAL LANDSCAPE PLANS.

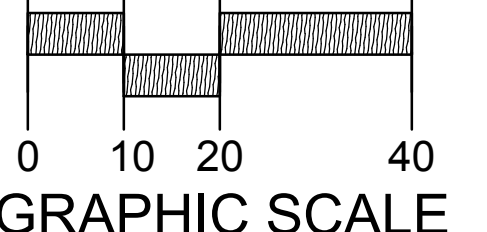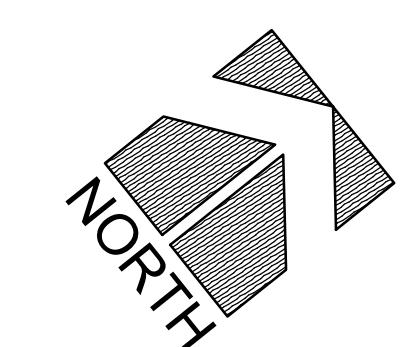

Know what's below.
Call before you dig.

R.A.SMITH, INC. ASSUMES NO RESPONSIBILITY FOR DAMAGES, LIABILITY OR COSTS RESULTING FROM CHANGES OR ALTERATIONS MADE TO THIS PLAN WITHOUT THE EXPRESSED WRITTEN CONSENT OF R.A.SMITH, INC.

240.LP

LANDSCAPE PLAN

Sheet No. _____