




STILLWATER VILLAS @ RIVERFRONT
CARNATION 1424 - ARTS & CRAFTS

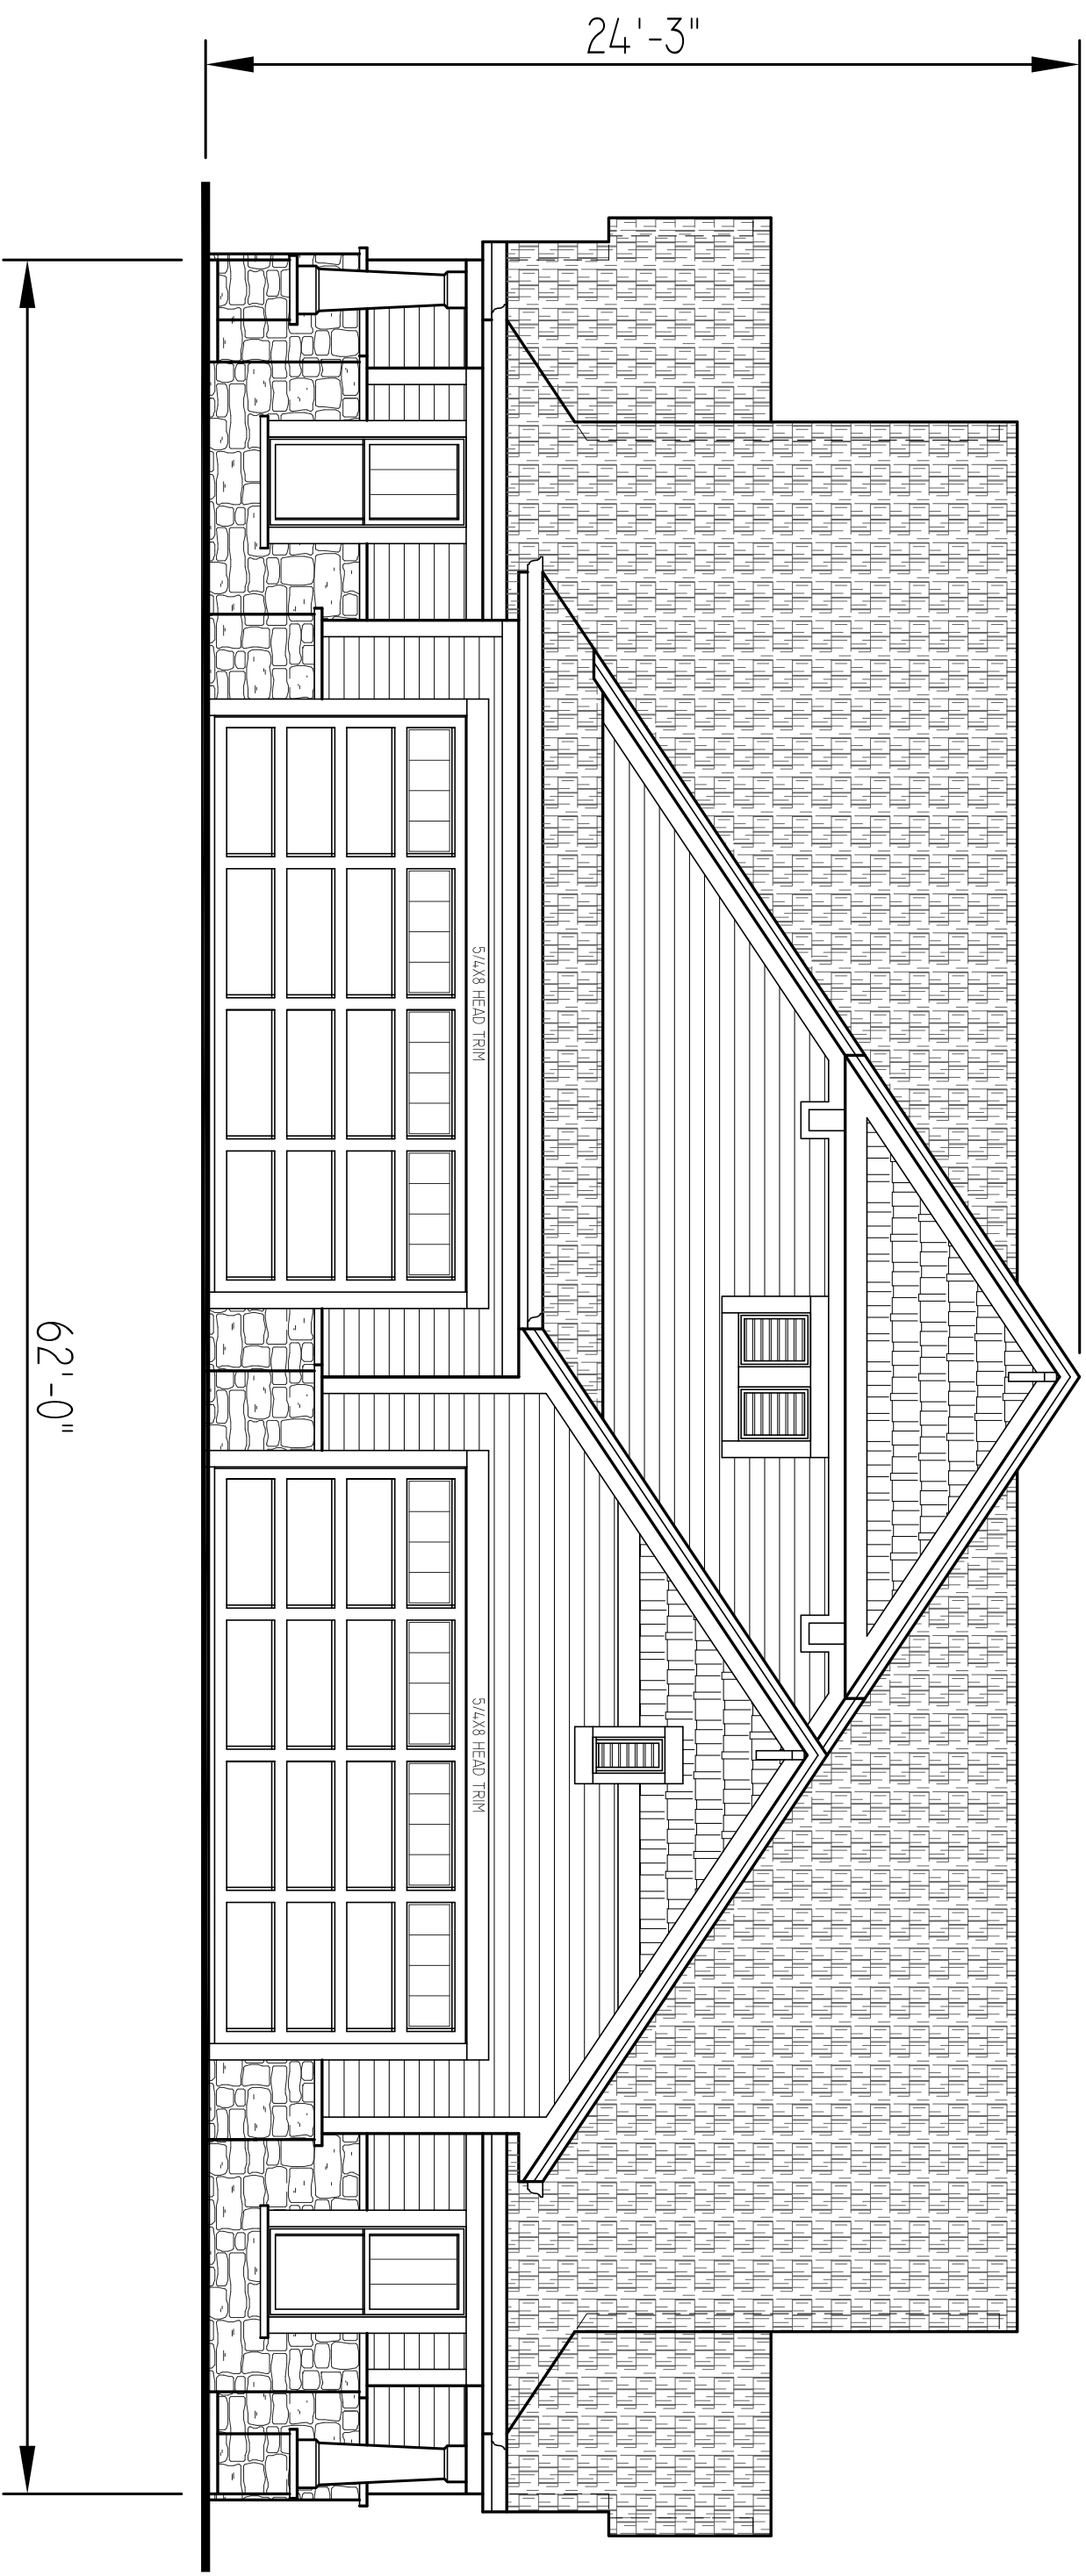


FRONT ELEVATION

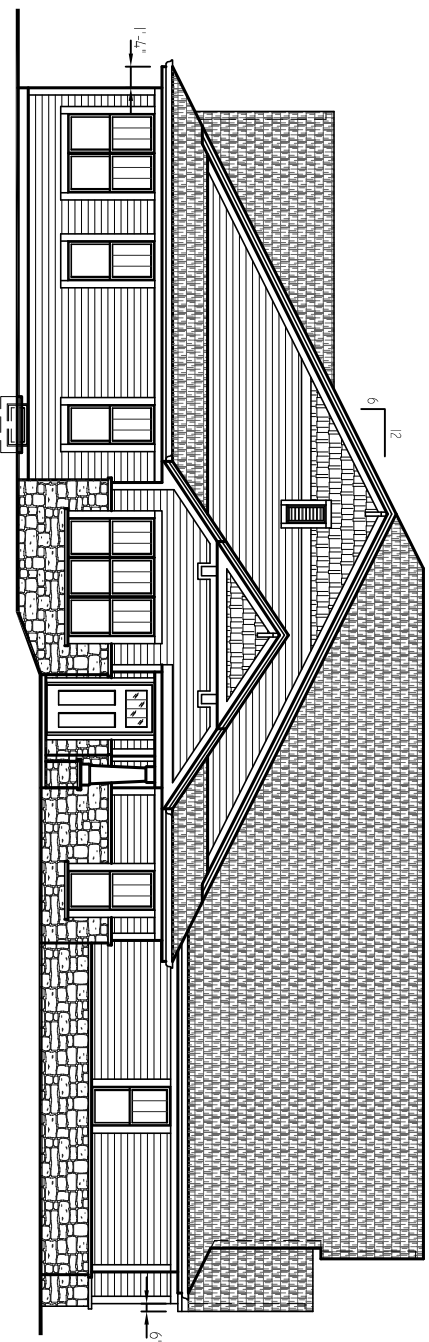


LEFT ELEVATION

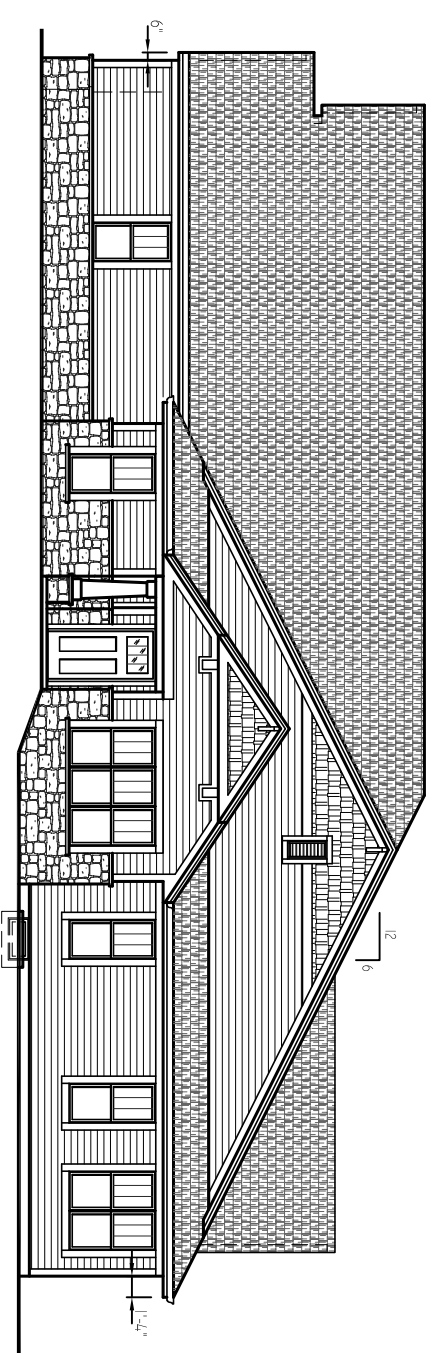

RIGHT ELEVATION

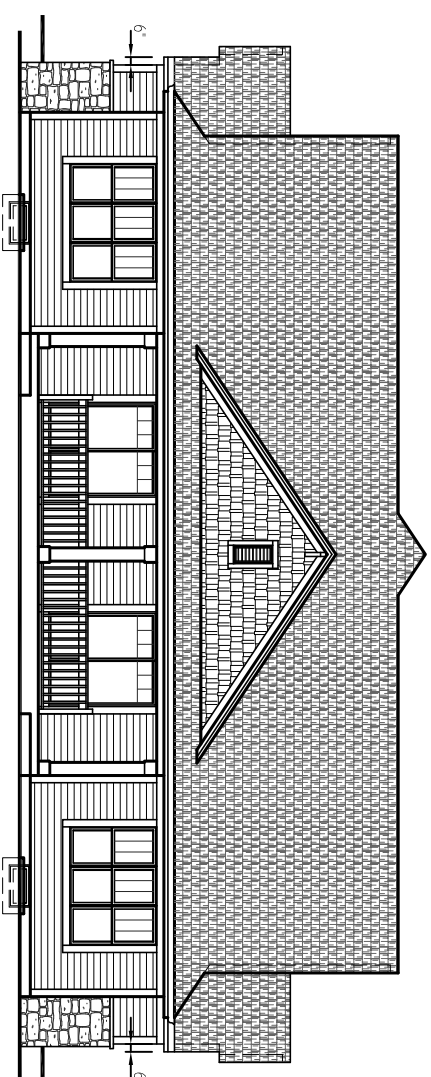

REAR ELEVATION

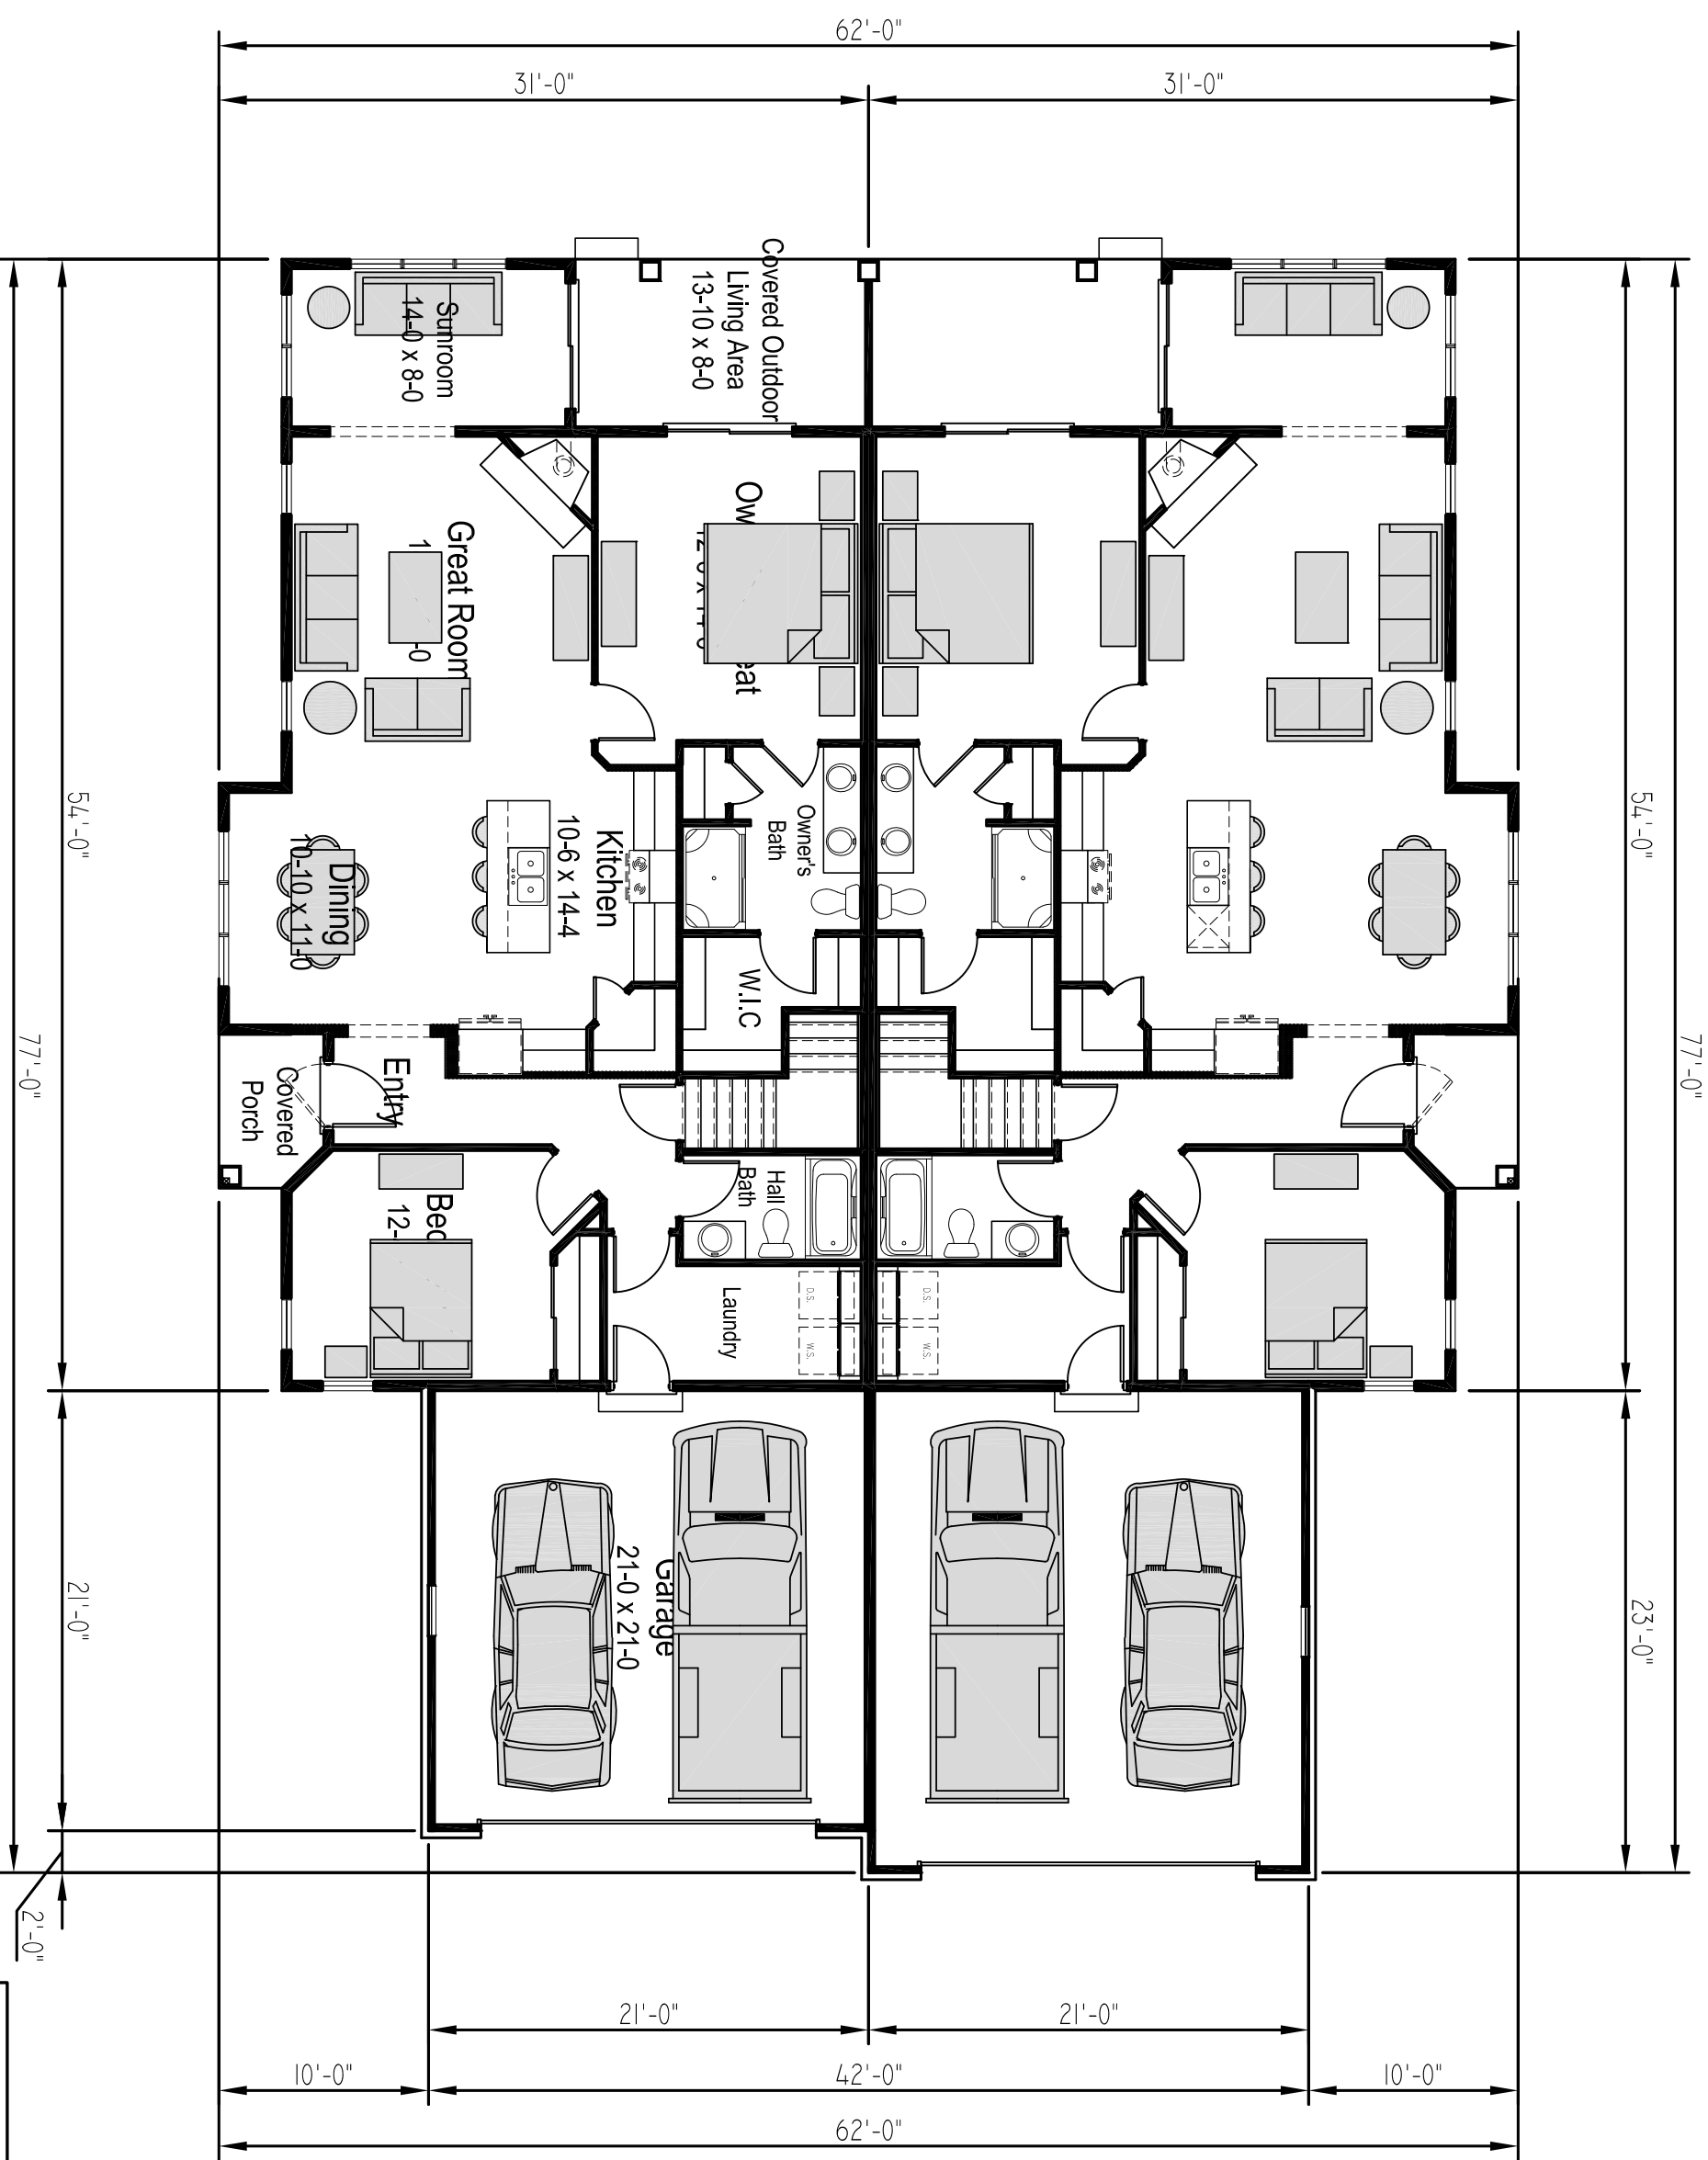

FIRST FLOOR PLAN