

SITE DATA TABLE



EX. DRAINAGE AREA PER 2001 STORMWATER REPORT: 13.96 AC

IMPERVIOUS AREA: 11.24 AC

PERVIOUS AREA: 2.72 AC

CURVE NUMBER CALCULATIONS

$$\frac{(11.24 \text{ AC} \times 98 \text{ CN}) + (2.72 \text{ AC} \times 61 \text{ CN})}{13.96 \text{ AC}} = 90.79 \text{ CN}$$

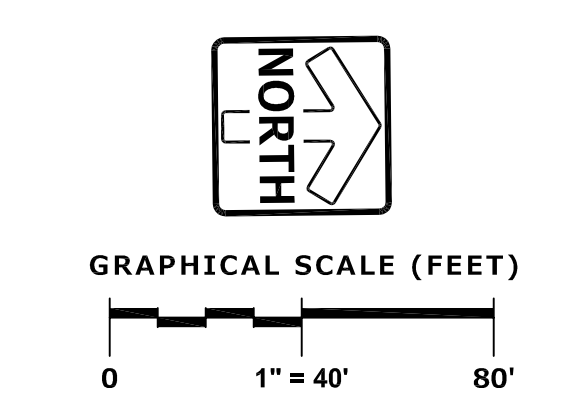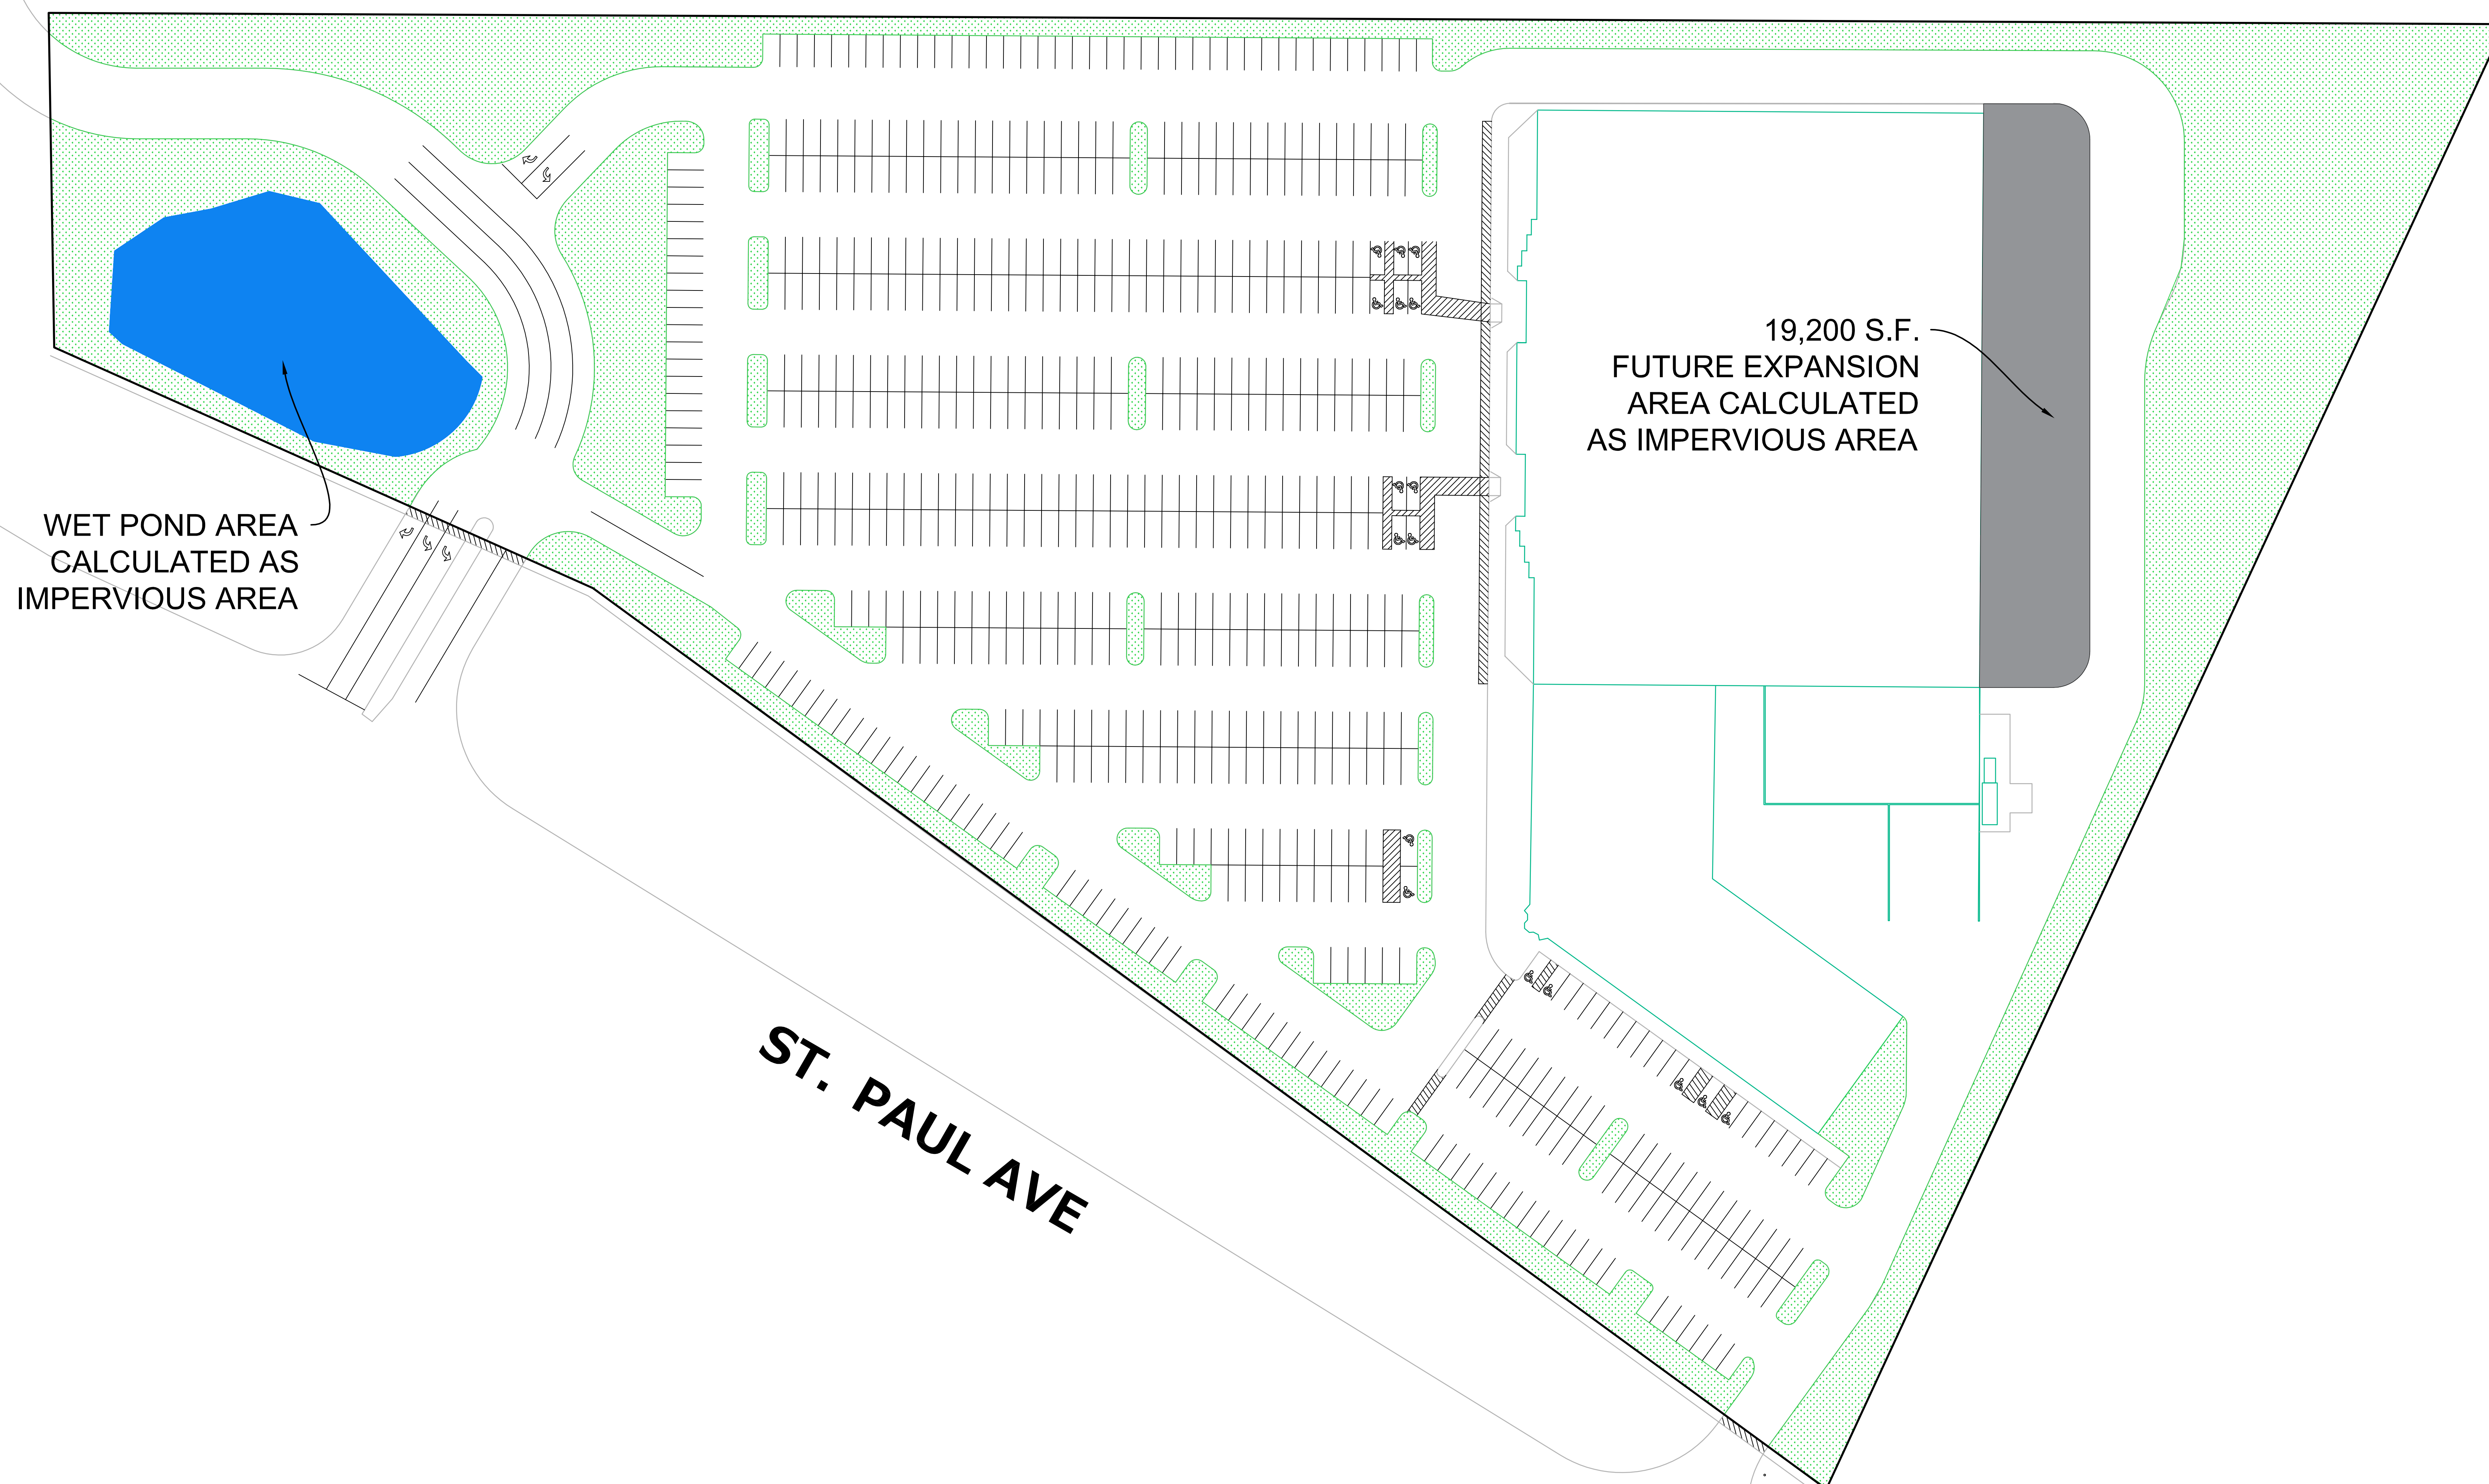

NOTES:
CALCULATIONS/AREA
BASED UPON CAD FILES
PROVIDED BY KOHL'S