
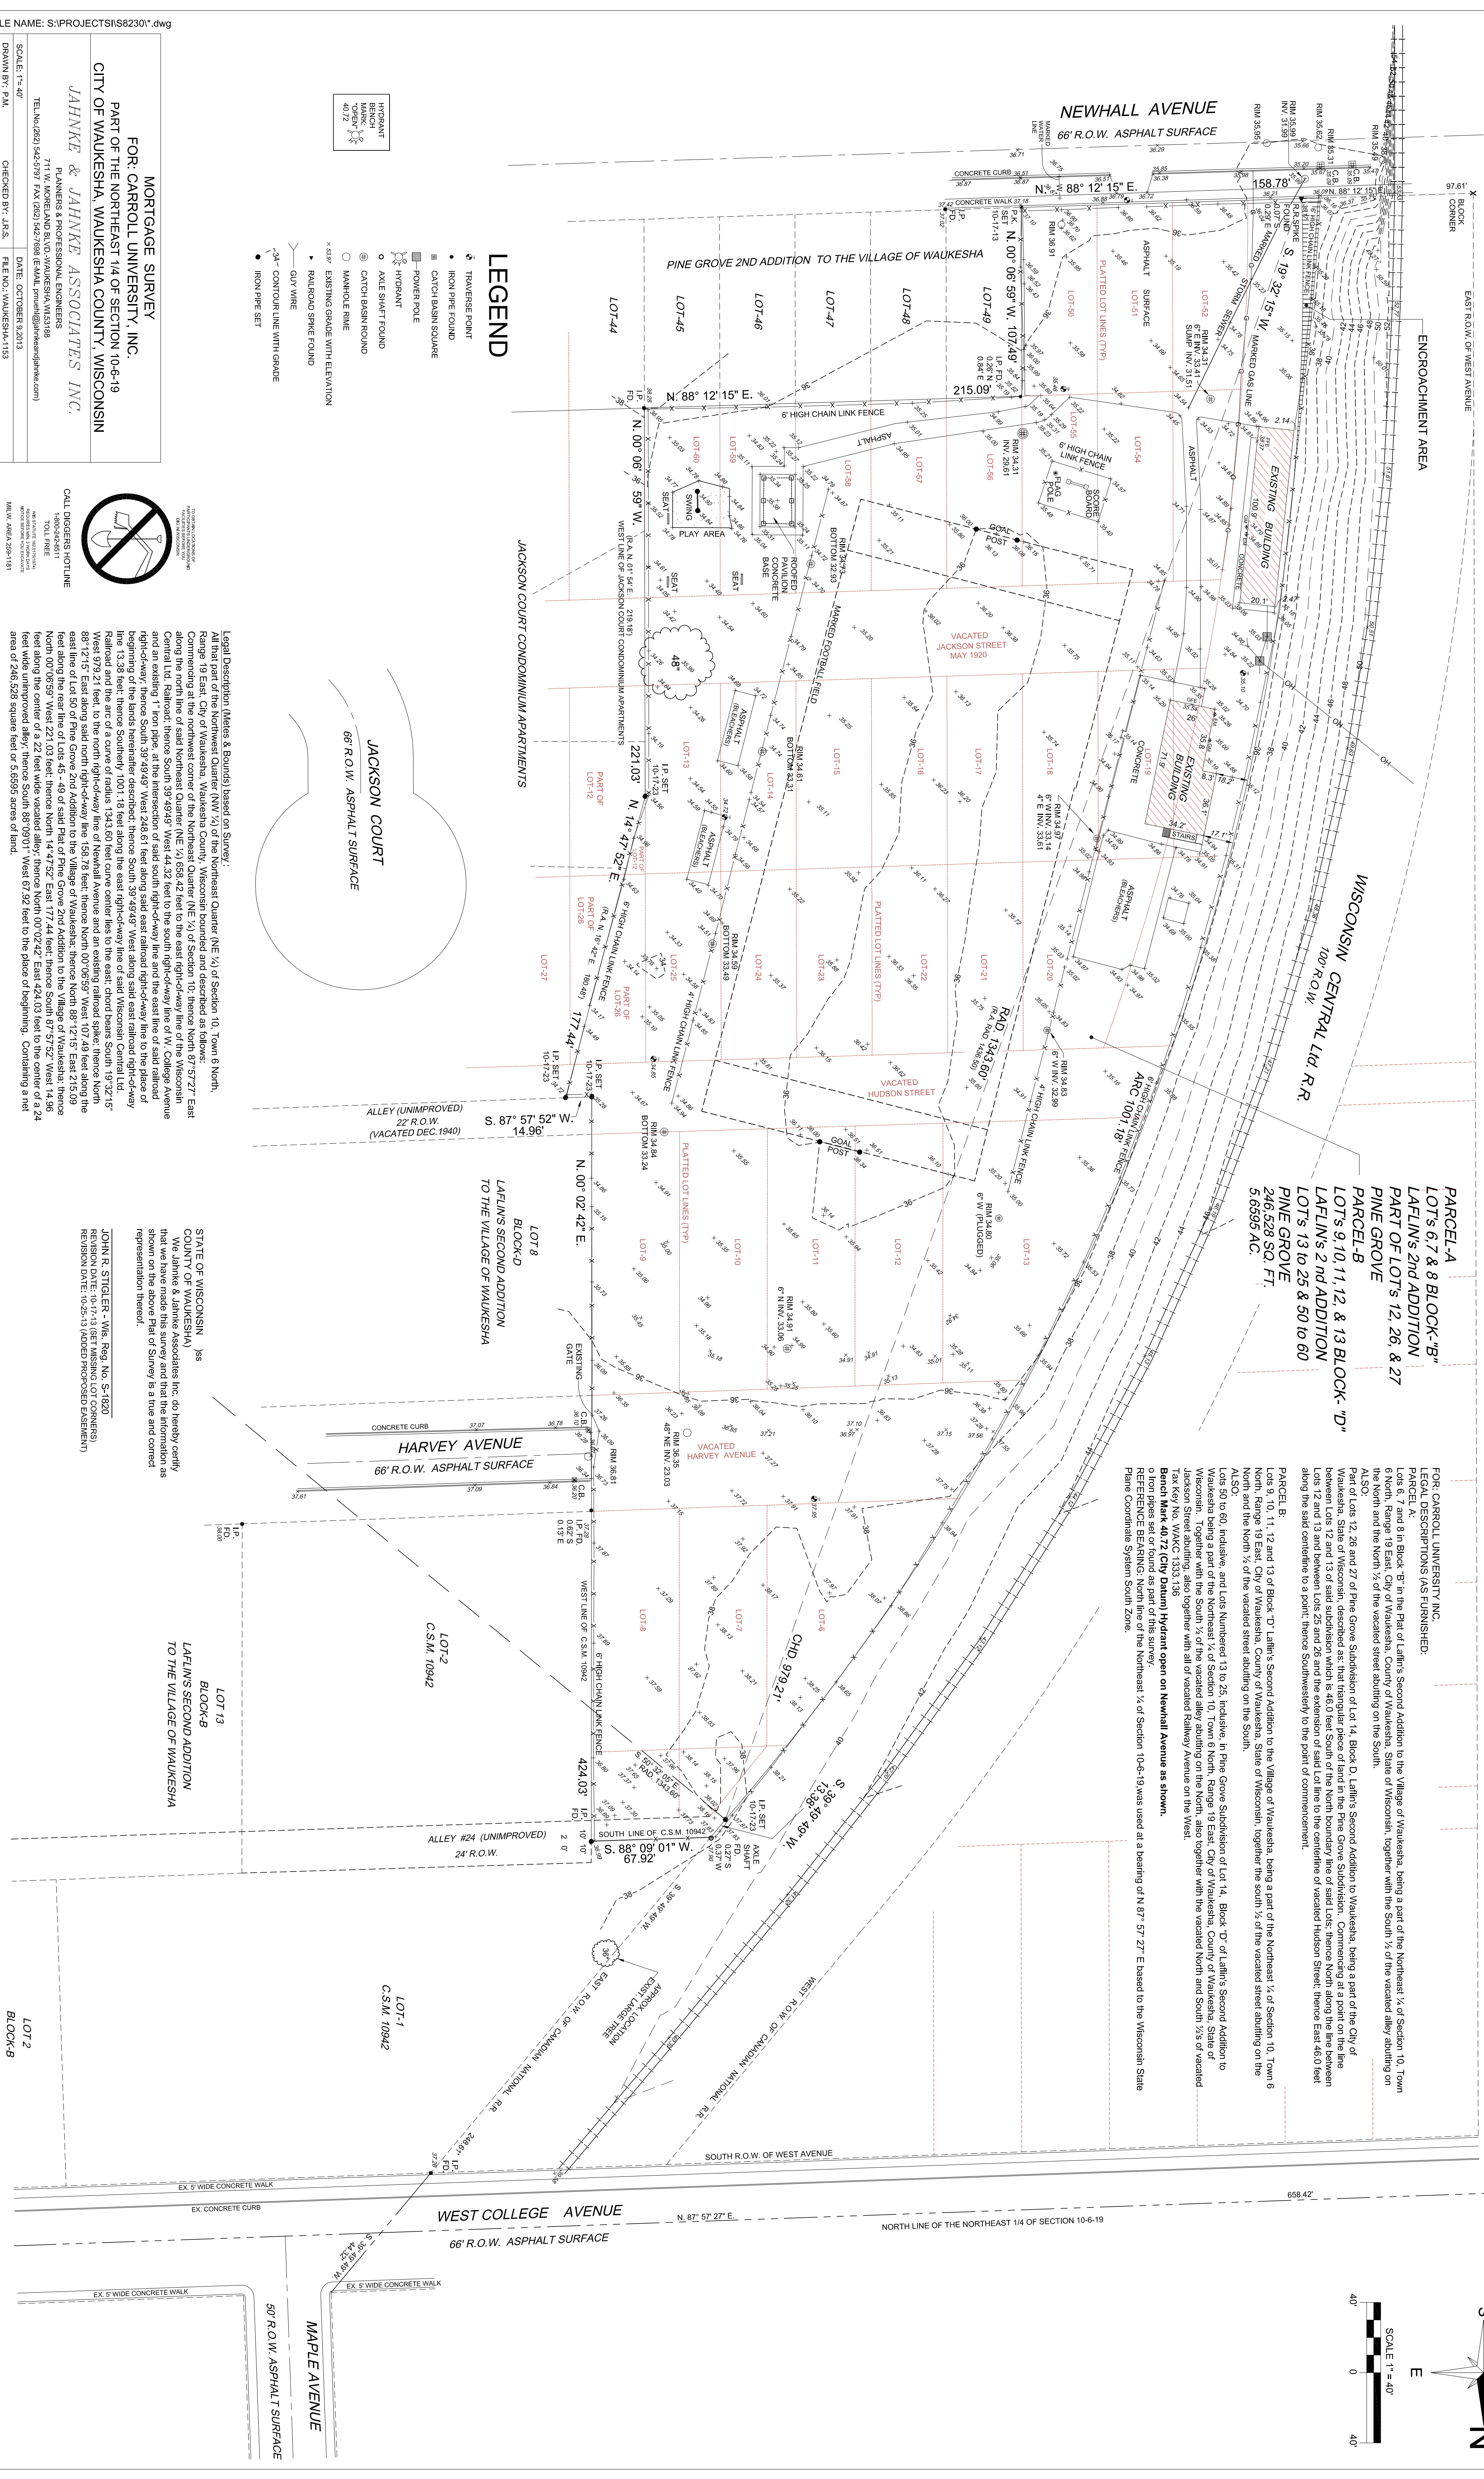


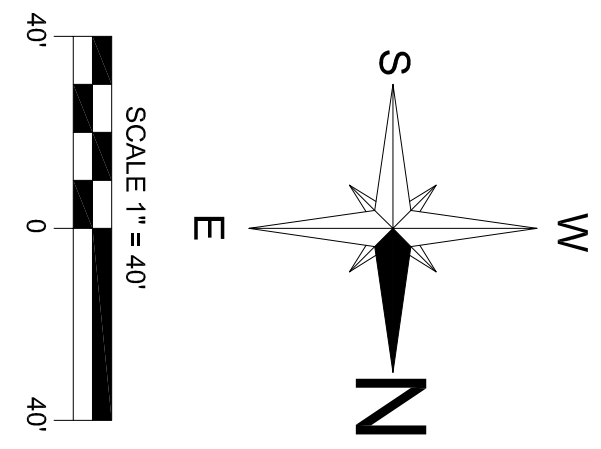

LEGEND

- TRAVERSE POINT
- IRON PIPE FOUND
- CATCH BASIN SQUARE
- POWER POLE
- ⊙ CATCH BASIN ROUND
- MANHOLE RING
- EXISTING GRADE WITH
- IRON PIPE SET





STATE OF WISCONSIN)ss
COUNTY OF WAUKESHA)

We, Jahnke & Jahnke Associates Inc. do hereby certify that we have made this survey and that the information shown on the above Plat of Survey is a true and correct representation thereof.

LOT 13
BLOCK-B
LAFILIN'S SECOND ADDITION
TO THE VILLAGE OF WAUKESHA

EX. CON

IDE CONCRETE WALK