


REPRESENTATIVE PLANT SPECIES

Symbol	Botanical Name	Common Name
Major Deciduous Trees		
	<i>Acer rubrum</i> 'Red Sunset'	Red Sunset Maple
	<i>Celtis occidentalis</i> 'Prairie Pride'	Prairie Pride Hackberry
	<i>Fagus sylvatica</i>	European Beech
	<i>Ginkgo biloba</i> 'Princeton Sentry'	Princeton Sentry Ginkgo
	<i>Gymnocladus dioica</i> 'Prairie Titan'	Prairie Titan Coffeetree
	<i>Ulmus parvifolia</i> 'Allee'	Allee Lacebark Elm
	<i>Zelkova serrata</i> 'Illinois Hardy'	Illinois Hardy Zelkova
Minor Deciduous Trees		
	<i>Acer griseum</i>	Paperbark Maple
	<i>Acer pensylvanicum</i>	Striped Maple
	<i>Amelanchier x grandiflora</i>	Apple Serviceberry
	<i>Carpinus caroliniana</i>	American Hornbeam
	<i>Chionanthus virginicus</i>	White Fringetree
	<i>Halesia tetraptera</i>	Silverbell
Evergreens Trees		
	<i>Abies concolor</i>	White Fir
	<i>Juniperus virginiana</i>	Eastern Redcedar
	<i>Picea abies</i>	Norway Spruce
	<i>Picea glauca</i>	White Spruce
	<i>Picea omorika</i>	Serbian Spruce
Shrubs		
	<i>Callicarpa japonica</i>	Japanese Beautyberry
	<i>Hydrangea arborescens</i>	Smooth Hydrangea
	<i>Ilex glabra</i>	Inkberry Holly
	<i>Itea virginica</i>	Sweetpire
	<i>Juniperus communis</i>	Common Juniper
	<i>Lindera benzoin</i>	Spicebush
	<i>Physocarpus opulifolius</i>	Ninebark
	<i>Rosa rugosa</i>	Rugosa Rose
	<i>Symphoricarpos albus</i>	Common Snowberry
	<i>Weigela florida</i>	Weigela
Perennials, Grasses and Groundcovers		
	<i>Arctostaphylos uva-ursi</i>	Bearberry
	<i>Juniperus horizontalis</i>	Creeping Juniper
	<i>Liriope spicata</i>	Creeping Ligturf
	<i>Panicum virgatum</i>	Switch Grass
	<i>Prunus pumila</i> var. <i>depressa</i>	Eastern Sandcherry

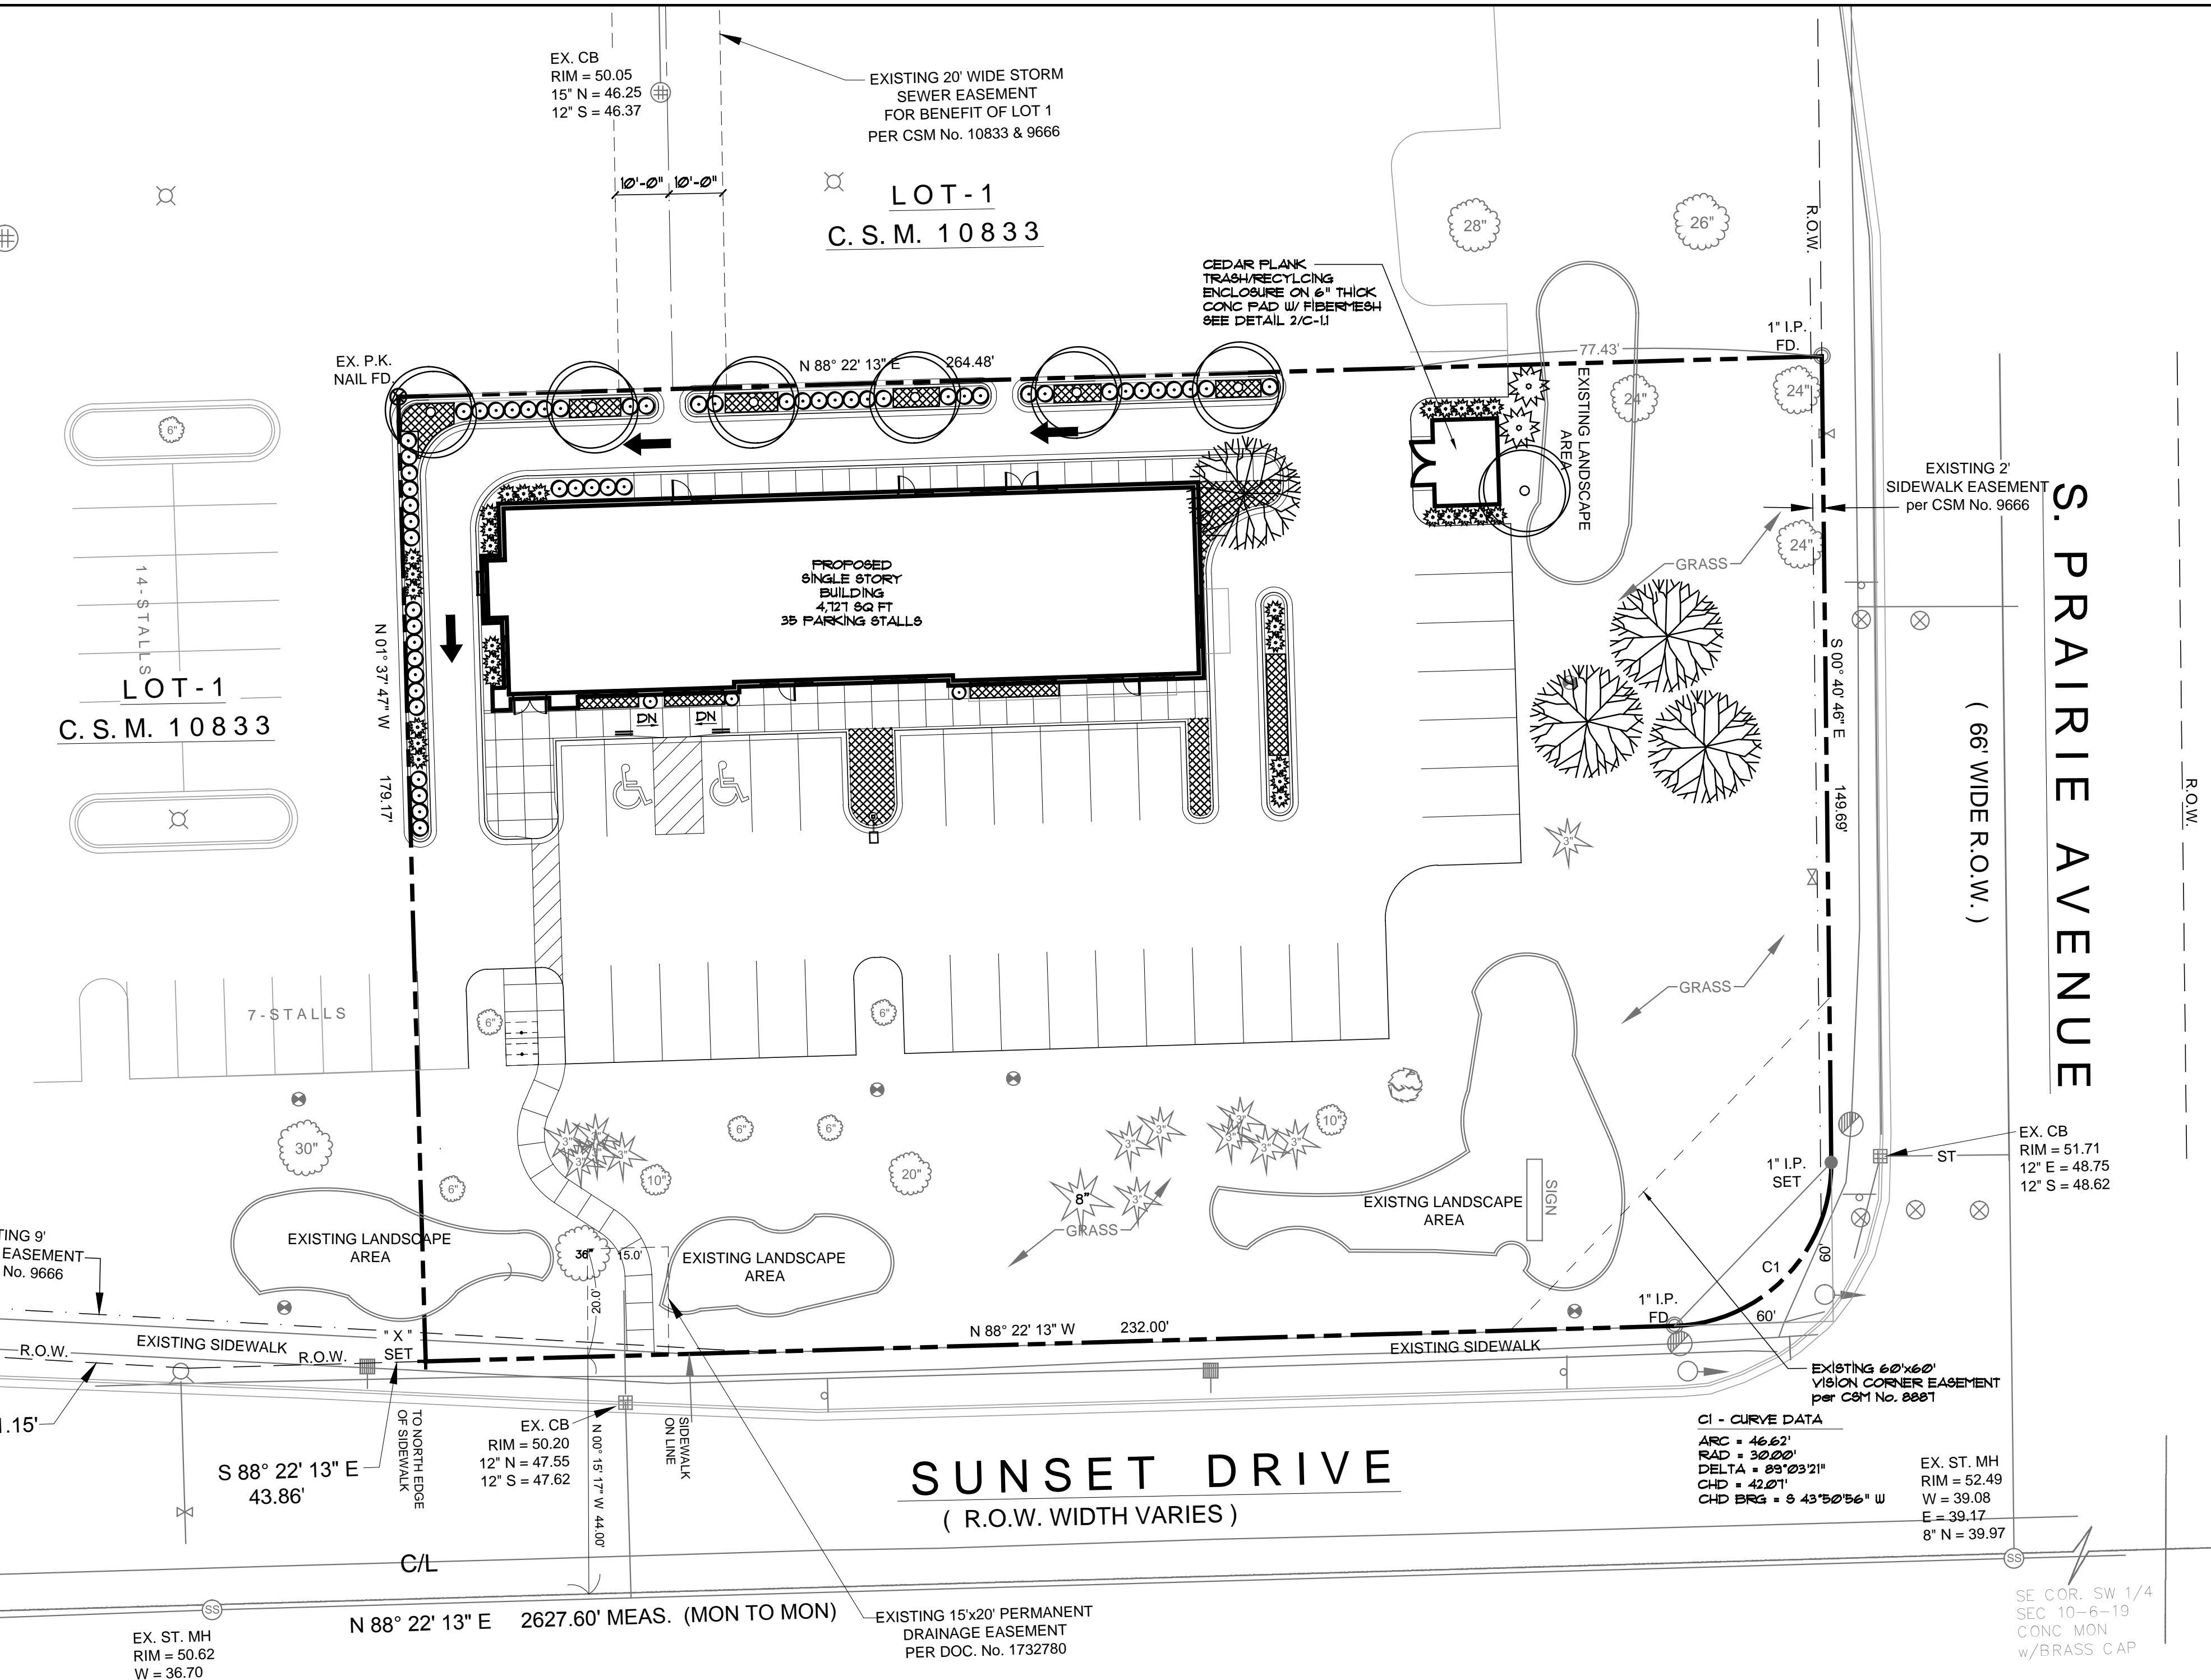



LEGEND:

	PROPERTY CORNER
	PROPERTY LINE
	SANITARY SEWER
	STORM SEWER
	WATER MAIN
	FIRE HYDRANT
	UTILITY POLE
	UTILITY POLE W/ LIGHT
	MANHOLE
	WATER VALVE
	CURB INLET
	STORM SEWER ACCESS COVER
	SPOT ELEVATION
	MONITORING WELL
	EXISTING BUILDING

TO OBTAIN LOCATIONS OF PARTICIPANTS UNDERGROUND FACILITIES BEFORE YOU DIG IN WISCONSIN

CALL DIGGERS HOTLINE 1-800-242-8511 TOLL FREE

WIS STATUTE 182.07(1874) REQUIRES 7-11 3 WORK DAYS NOTICE BEFORE YOU EXCAVATE

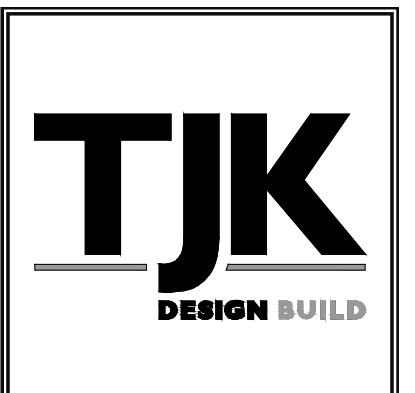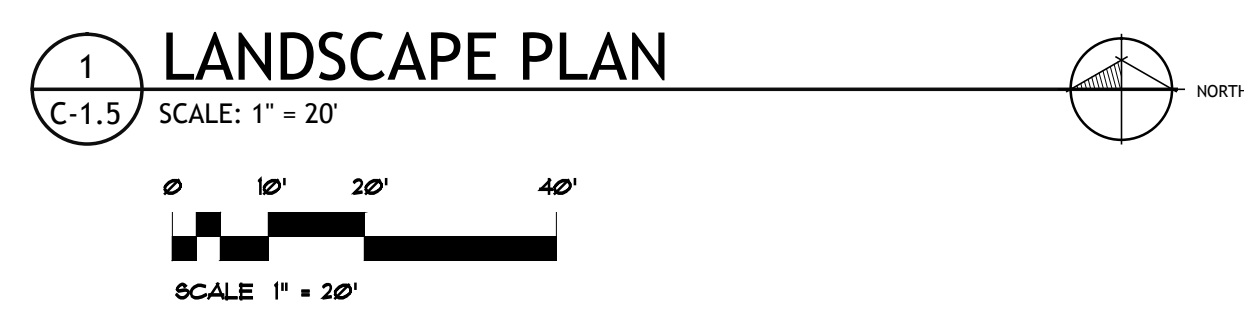

612 WEST MAIN STREET
MADISON, WI 53703
608-257-1090
FAX 608-257-1092

REV	DATE

COPYRIGHTED DRAWING
© 2011 TJK Design Build, Inc. ALL RIGHTS RESERVED. NEITHER THIS DOCUMENT NOR THE INFORMATION HEREIN MAY BE REPRODUCED, DISTRIBUTED, USED OR DISCLOSED, IN WHOLE OR IN PART, UNLESS EXPRESSLY AUTHORIZED IN WRITING BY TJK Design Build, Inc.

PROPOSED FACILITY FOR:
KLINKE COMMERCIAL DEVELOPMENT

SUNSET DRIVE
WAUKESHA, WISCONSIN

C-1.5
9.8.15