
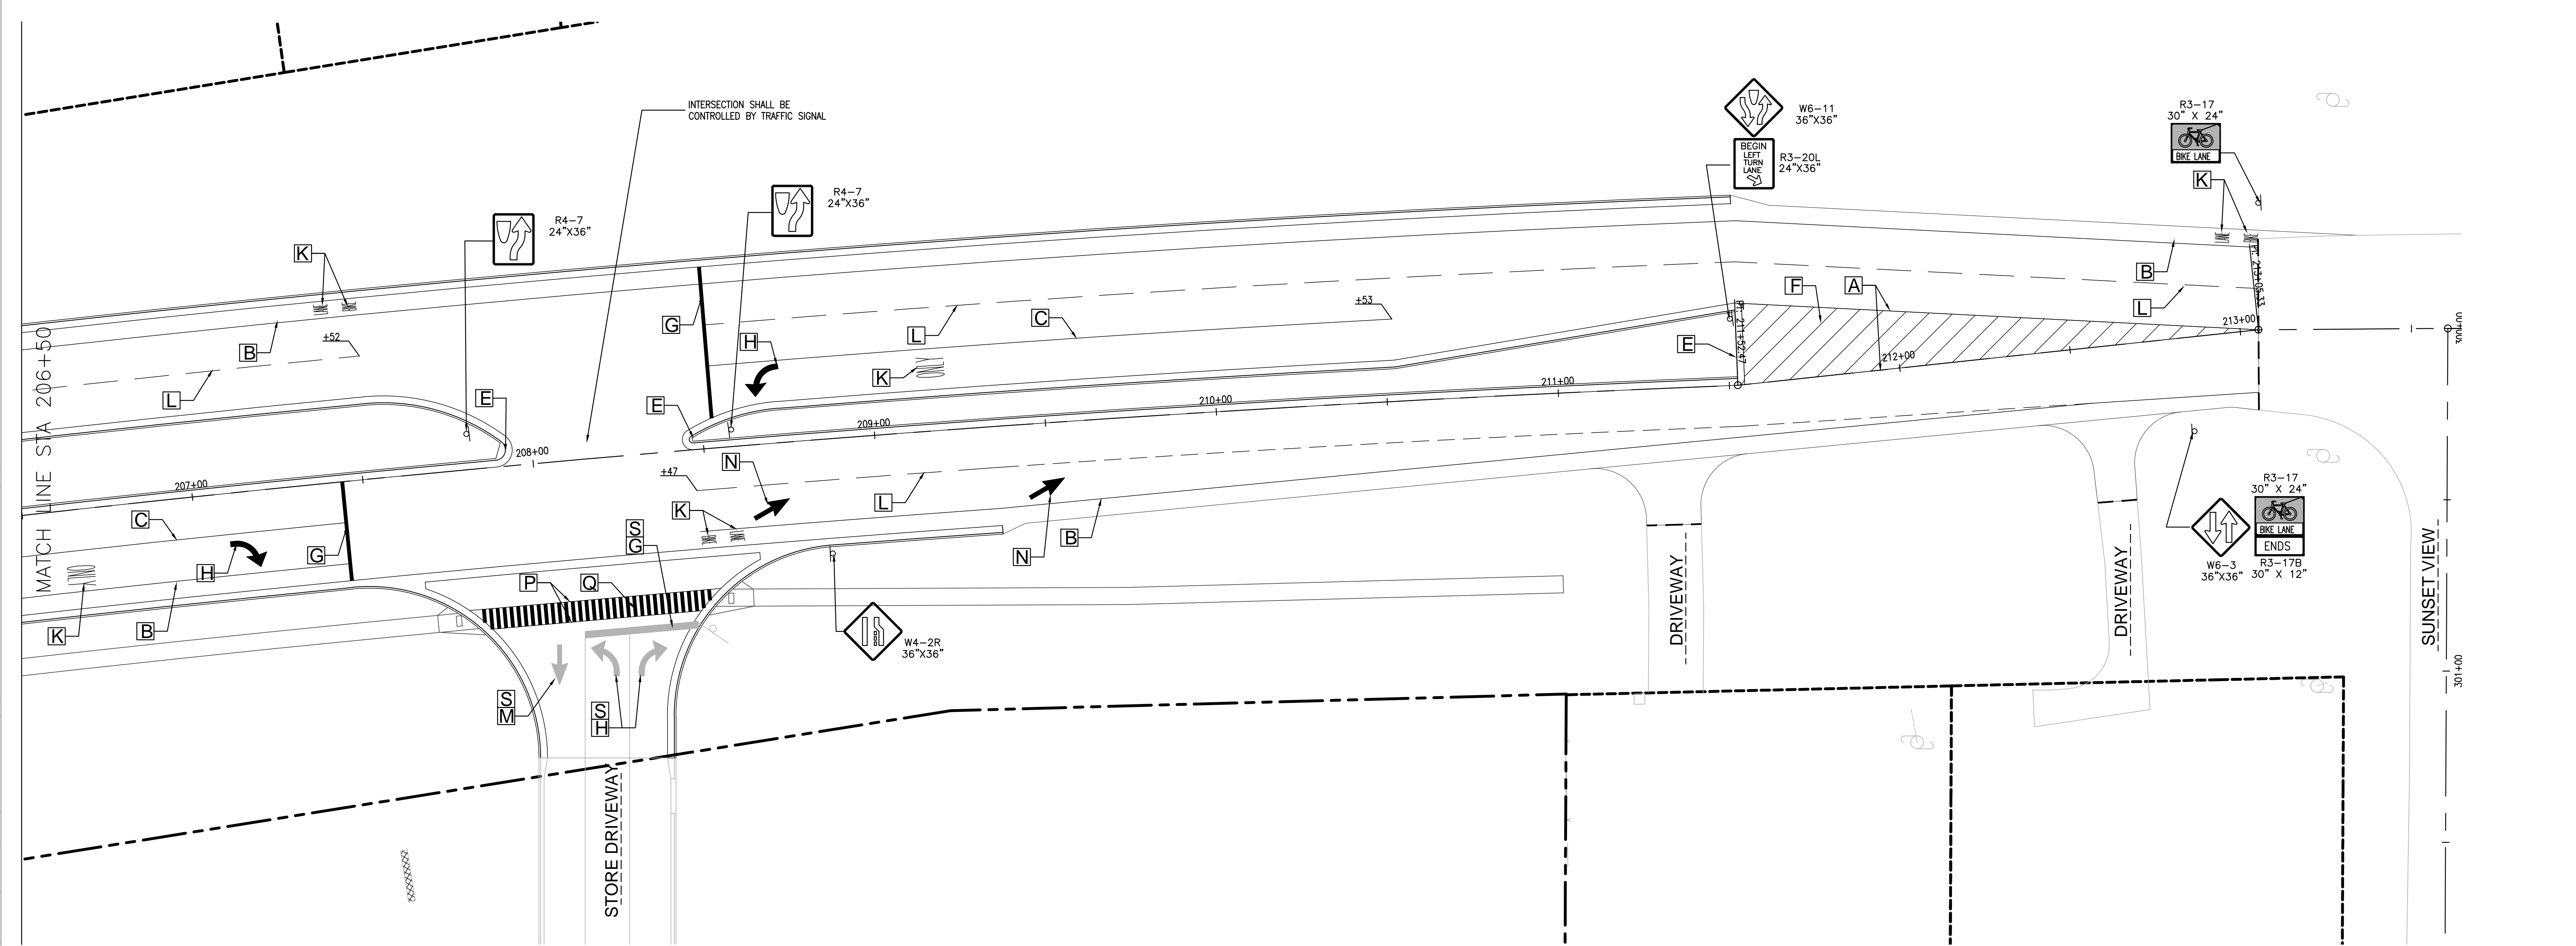
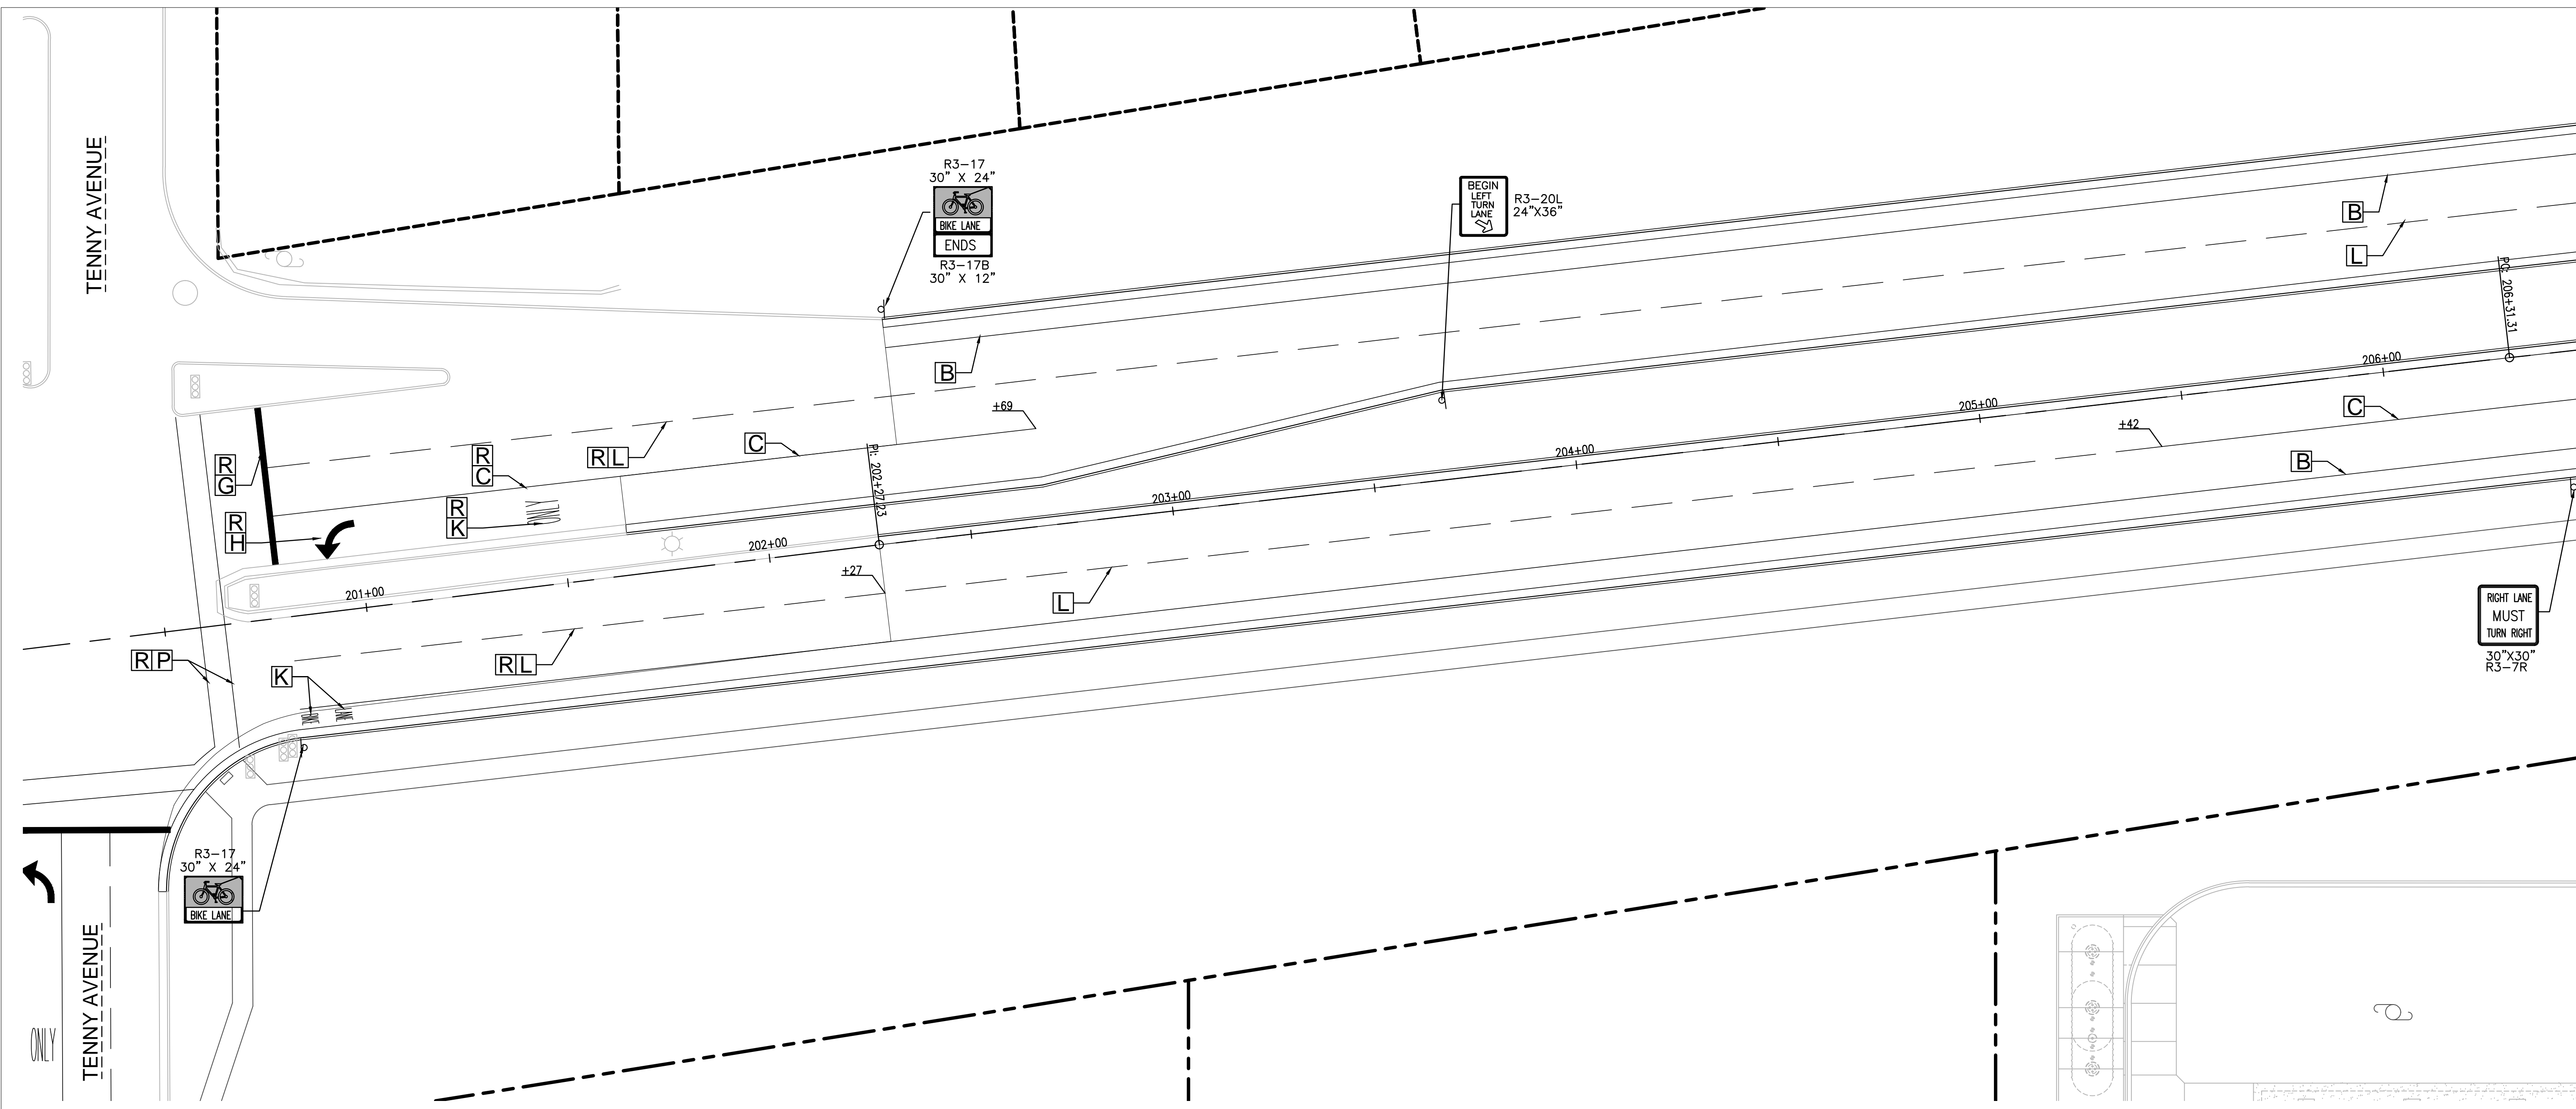


PAVEMENT MARKING LEGEND

- [A] PAVEMENT MARKING, CENTERLINE, EPOXY, 4-INCH (DOUBLE YELLOW)
- [B] PAVEMENT MARKING, EDGE LINE, EPOXY, 4-INCH (WHITE)
- [C] PAVEMENT MARKING, CHANNELIZING, EPOXY, 8-INCH (WHITE)
- [S] WORK DONE AS PART OF RETAIL STORE PROJECT. REFER TO RETAIL STORE PLANS.

- NOTES:
1. CONTRACTOR SHALL REMOVE ALL EXISTING PAVEMENT MARKINGS THAT ARE IN CONFLICT WITH NEW CONSTRUCTION.
 2. ALL SIGN POSTS SHALL BE 4X6 WOOD, UNLESS OTHERWISE NOTED.
 3. WOOD SIGN POSTS NOT REUSED SHALL BECOME PROPERTY OF CONTRACTOR AND REMOVED FROM SITE.

GRAPHIC SCALE

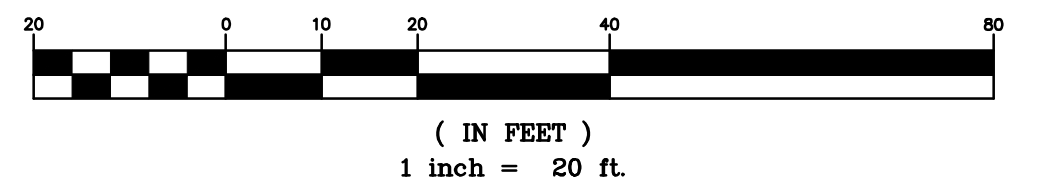

A1 MARKING AND SIGNING PLAN - SUNSET DRIVE

SCALE: 1"=20' H