



- EXTERIOR MATERIALS**
- **STONE:** BLACK FOREST STONE
 - **SIDING:** GRAY SLATE HARDI PLANK
 - **FASCIA:** WHITE ALUMINUM CLAD
 - **SOFFIT:** WHITE ALUMINUM CLAD
 - **CORNER BOARDS:** WHITE MIRATEC
 - **ROOFING:** ESTATE GRAY
 - **ENTRY DOORS:** BURGUNDY
 - **GARAGE DOOR:** WHITE
 - **TRIM:** WHITE MIRATEC




SQUARE FOOTAGE:
 1ST FLOOR - 660 SQ. FT.
 2ND FLOOR - 842 SQ. FT.
 TOTAL 1502 SQ. FT.
 GARAGE AREA - #####
 OVERALL WIDTH - 100'-1 1/2"
 OVERALL DEPTH - 51'-0"



PRAIRIE SONG COURTYARDS - ELEVATION A
FRONT ENTRY GARAGE
GRAY SLATE
8/7/19

BIELINSKI™
HOMES
 1830 Meadow Lane, Suite A • Pewaukee, WI 53072 • (262) 542-9494

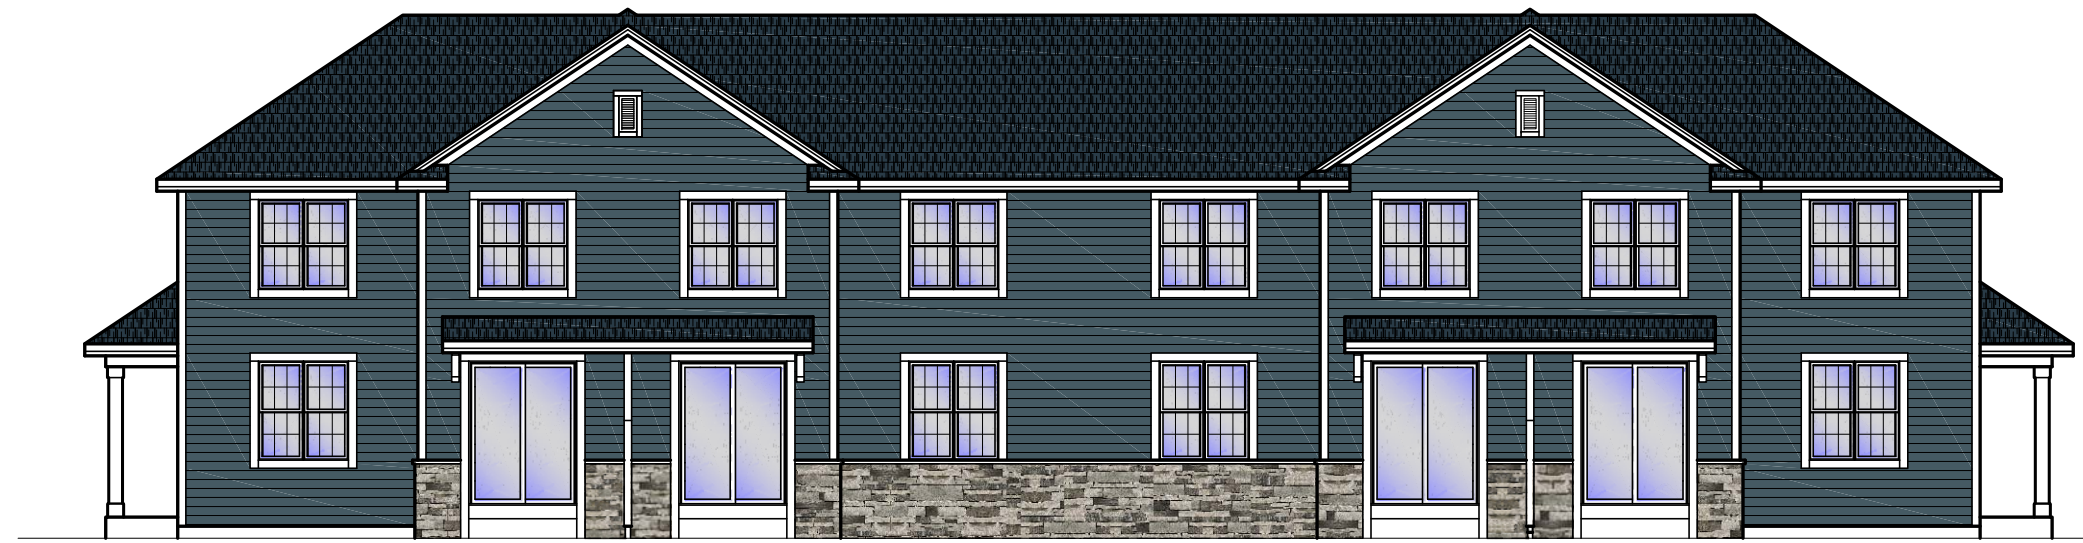

- EXTERIOR MATERIALS**
- **STONE:** BLACK FOREST STONE
 - **SIDING:** EVENING BLUE HARDI PLANK
 - **FASCIA:** WHITE ALUMINUM CLAD
 - **SOFFIT:** WHITE ALUMINUM CLAD
 - **CORNER BOARDS:** WHITE MIRATEC
 - **ROOFING:** ESTATE GRAY
 - **ENTRY DOORS:** BURGUNDY
 - **GARAGE DOOR:** WHITE
 - **TRIM:** WHITE MIRATEC



SQUARE FOOTAGE:
 1ST FLOOR - 660 SQ. FT.
 2ND FLOOR - 842 SQ. FT.
 TOTAL - 1502 SQ. FT.

GARAGE AREA - #####

OVERALL WIDTH - 100'-1 1/2"
 OVERALL DEPTH - 51'-0"



PRAIRIE SONG COURTYARDS - ELEVATION A
FRONT ENTRY GARAGE
EVENING BLUE
 8/7/19

BIELINSKI™
HOMES

1830 Meadow Lane, Suite A • Pewaukee, WI 53072 • (262) 542-9494



- EXTERIOR MATERIALS**
- STONE: BLACK FOREST STONE
 - SIDING: IRON GRAY HARDI PLANK
 - FASCIA: WHITE ALUMINUM CLAD
 - SOFFIT: WHITE ALUMINUM CLAD
 - CORNER BOARDS: WHITE MIRATEC
 - ROOFING: ESTATE GRAY
 - ENTRY DOORS: BURGUNDY
 - GARAGE DOOR: WHITE
 - TRIM: WHITE MIRATEC



SQUARE FOOTAGE:
 1ST FLOOR - 660 SQ. FT.
 2ND FLOOR - 842 SQ. FT.
 TOTAL - 1502 SQ. FT.

GARAGE AREA - #####


OVERALL WIDTH - 100'-1 1/2"
 OVERALL DEPTH - 51'-0"



PRAIRIE SONG COURTYARDS - ELEVATION B
SIDE ENTRY GARAGE
IRON GRAY
8/7/19

BIELINSKI™
HOMES


1830 Meadow Lane, Suite A • Pewaukee, WI 53072 • (262) 542-9494

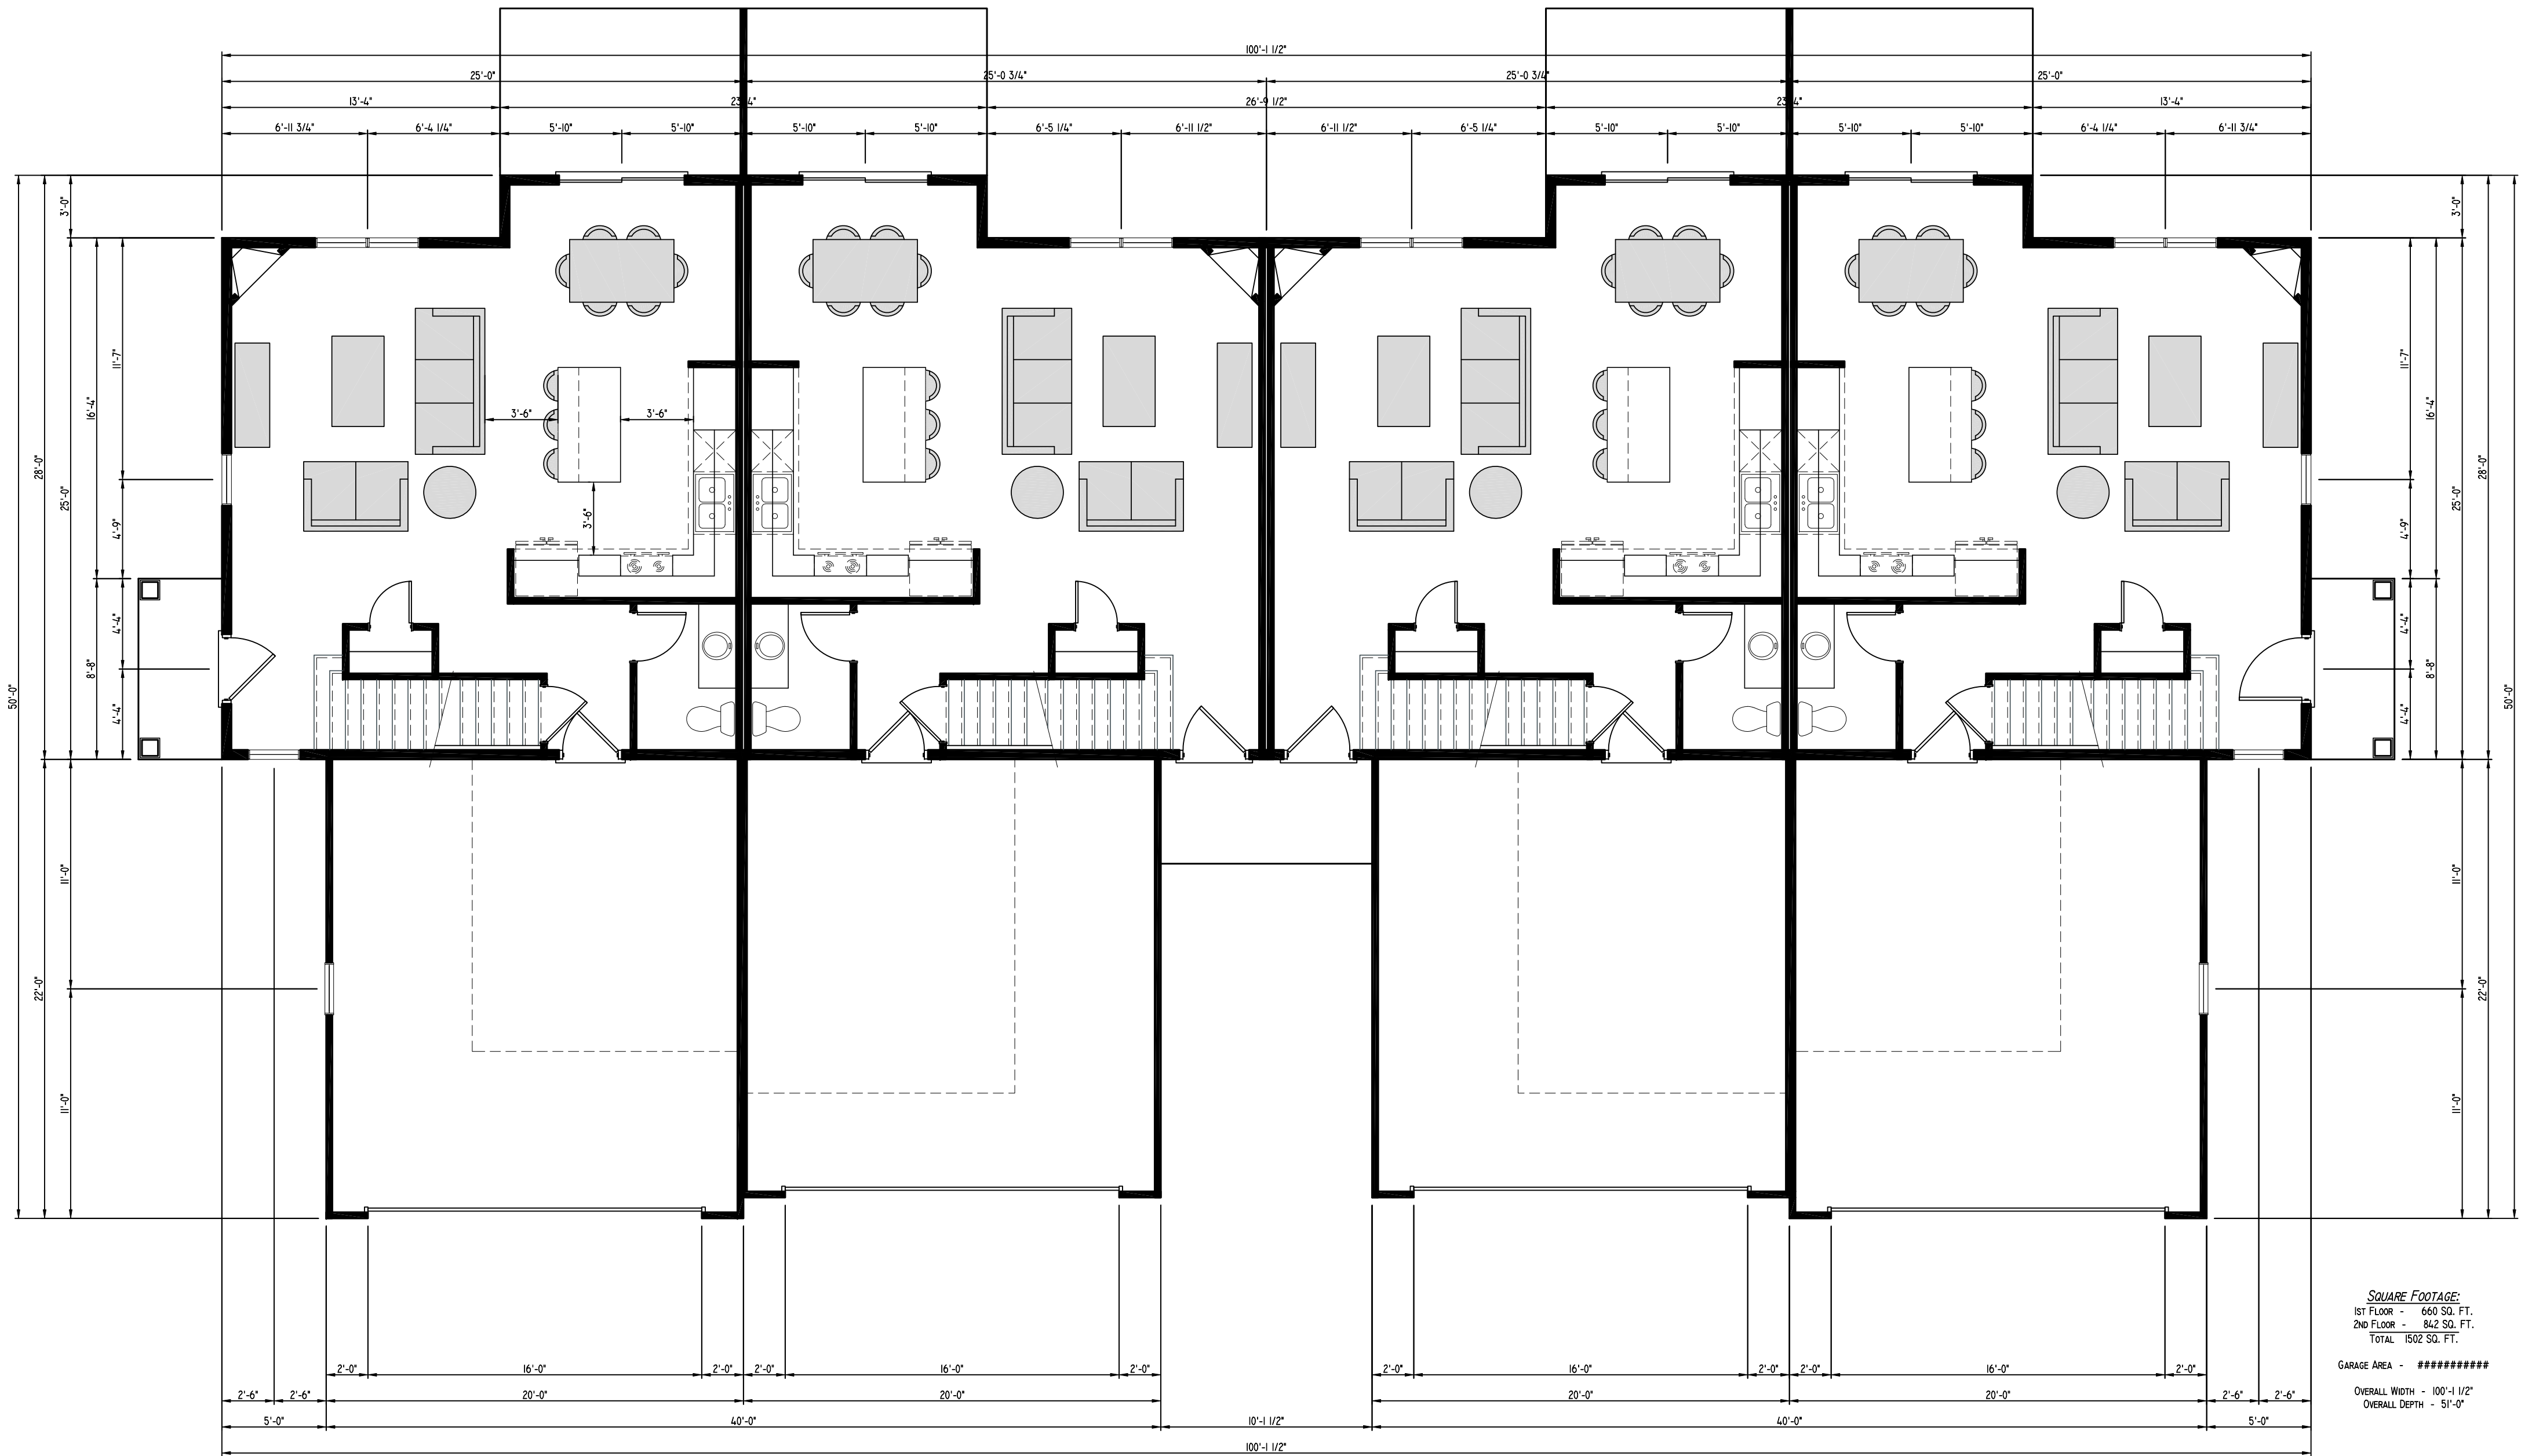

SQUARE FOOTAGE:
 1ST FLOOR - 660 SQ. FT.
 2ND FLOOR - 842 SQ. FT.
 TOTAL 1502 SQ. FT.
 GARAGE AREA - #####
 OVERALL WIDTH - 100'-1 1/2"
 OVERALL DEPTH - 51'-0"

PRAIRIE SONG COURTYARDS - 4-UNIT BUILDING - 1ST FLOOR PLAN
FRONT ENTRY GARAGE
8/7/19


BIELINSKI™
HOMES
 1830 Meadow Lane, Suite A • Pewaukee, WI 53072 • (262) 542-9494

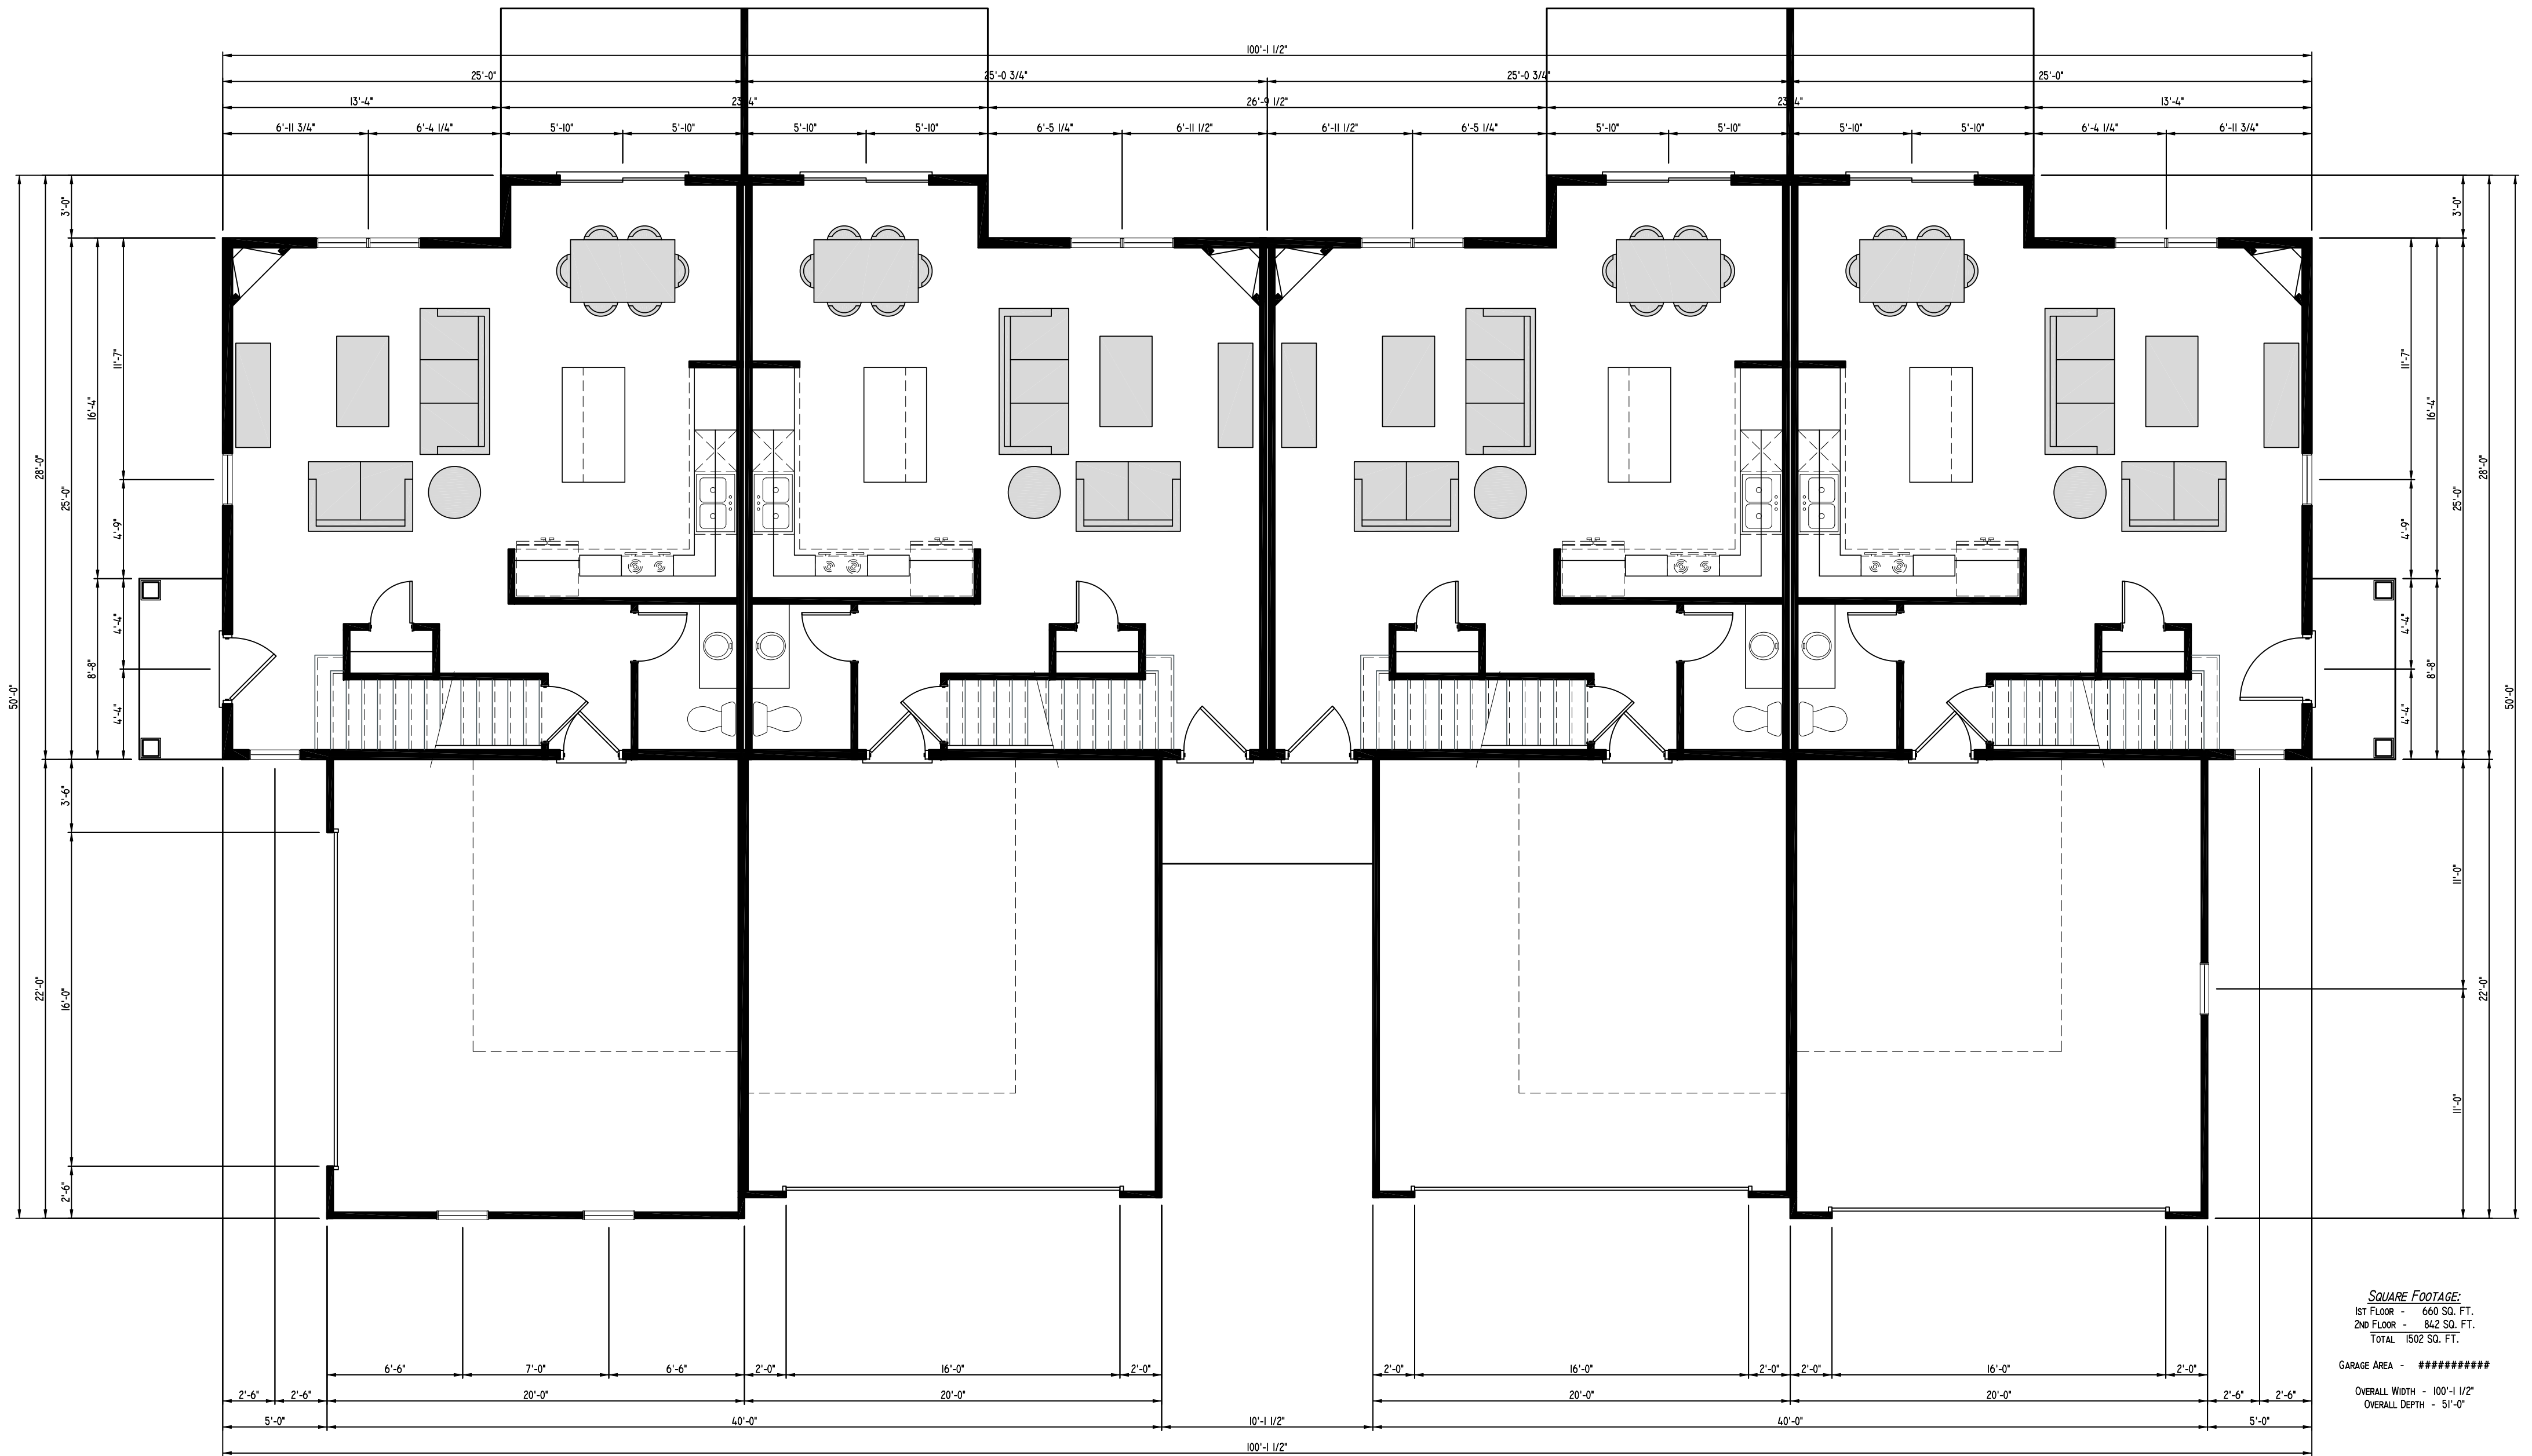

SQUARE FOOTAGE:
 1ST FLOOR - 660 SQ. FT.
 2ND FLOOR - 842 SQ. FT.
 TOTAL 1502 SQ. FT.
 GARAGE AREA - #####
 OVERALL WIDTH - 100'-1 1/2"
 OVERALL DEPTH - 51'-0"

PRAIRIE SONG COURTYARDS - 4-UNIT BUILDING - 1ST FLOOR PLAN
SIDE ENTRY GARAGE
8/7/19

BIELINSKI™
HOMES
 1830 Meadow Lane, Suite A • Pewaukee, WI 53072 • (262) 542-9494

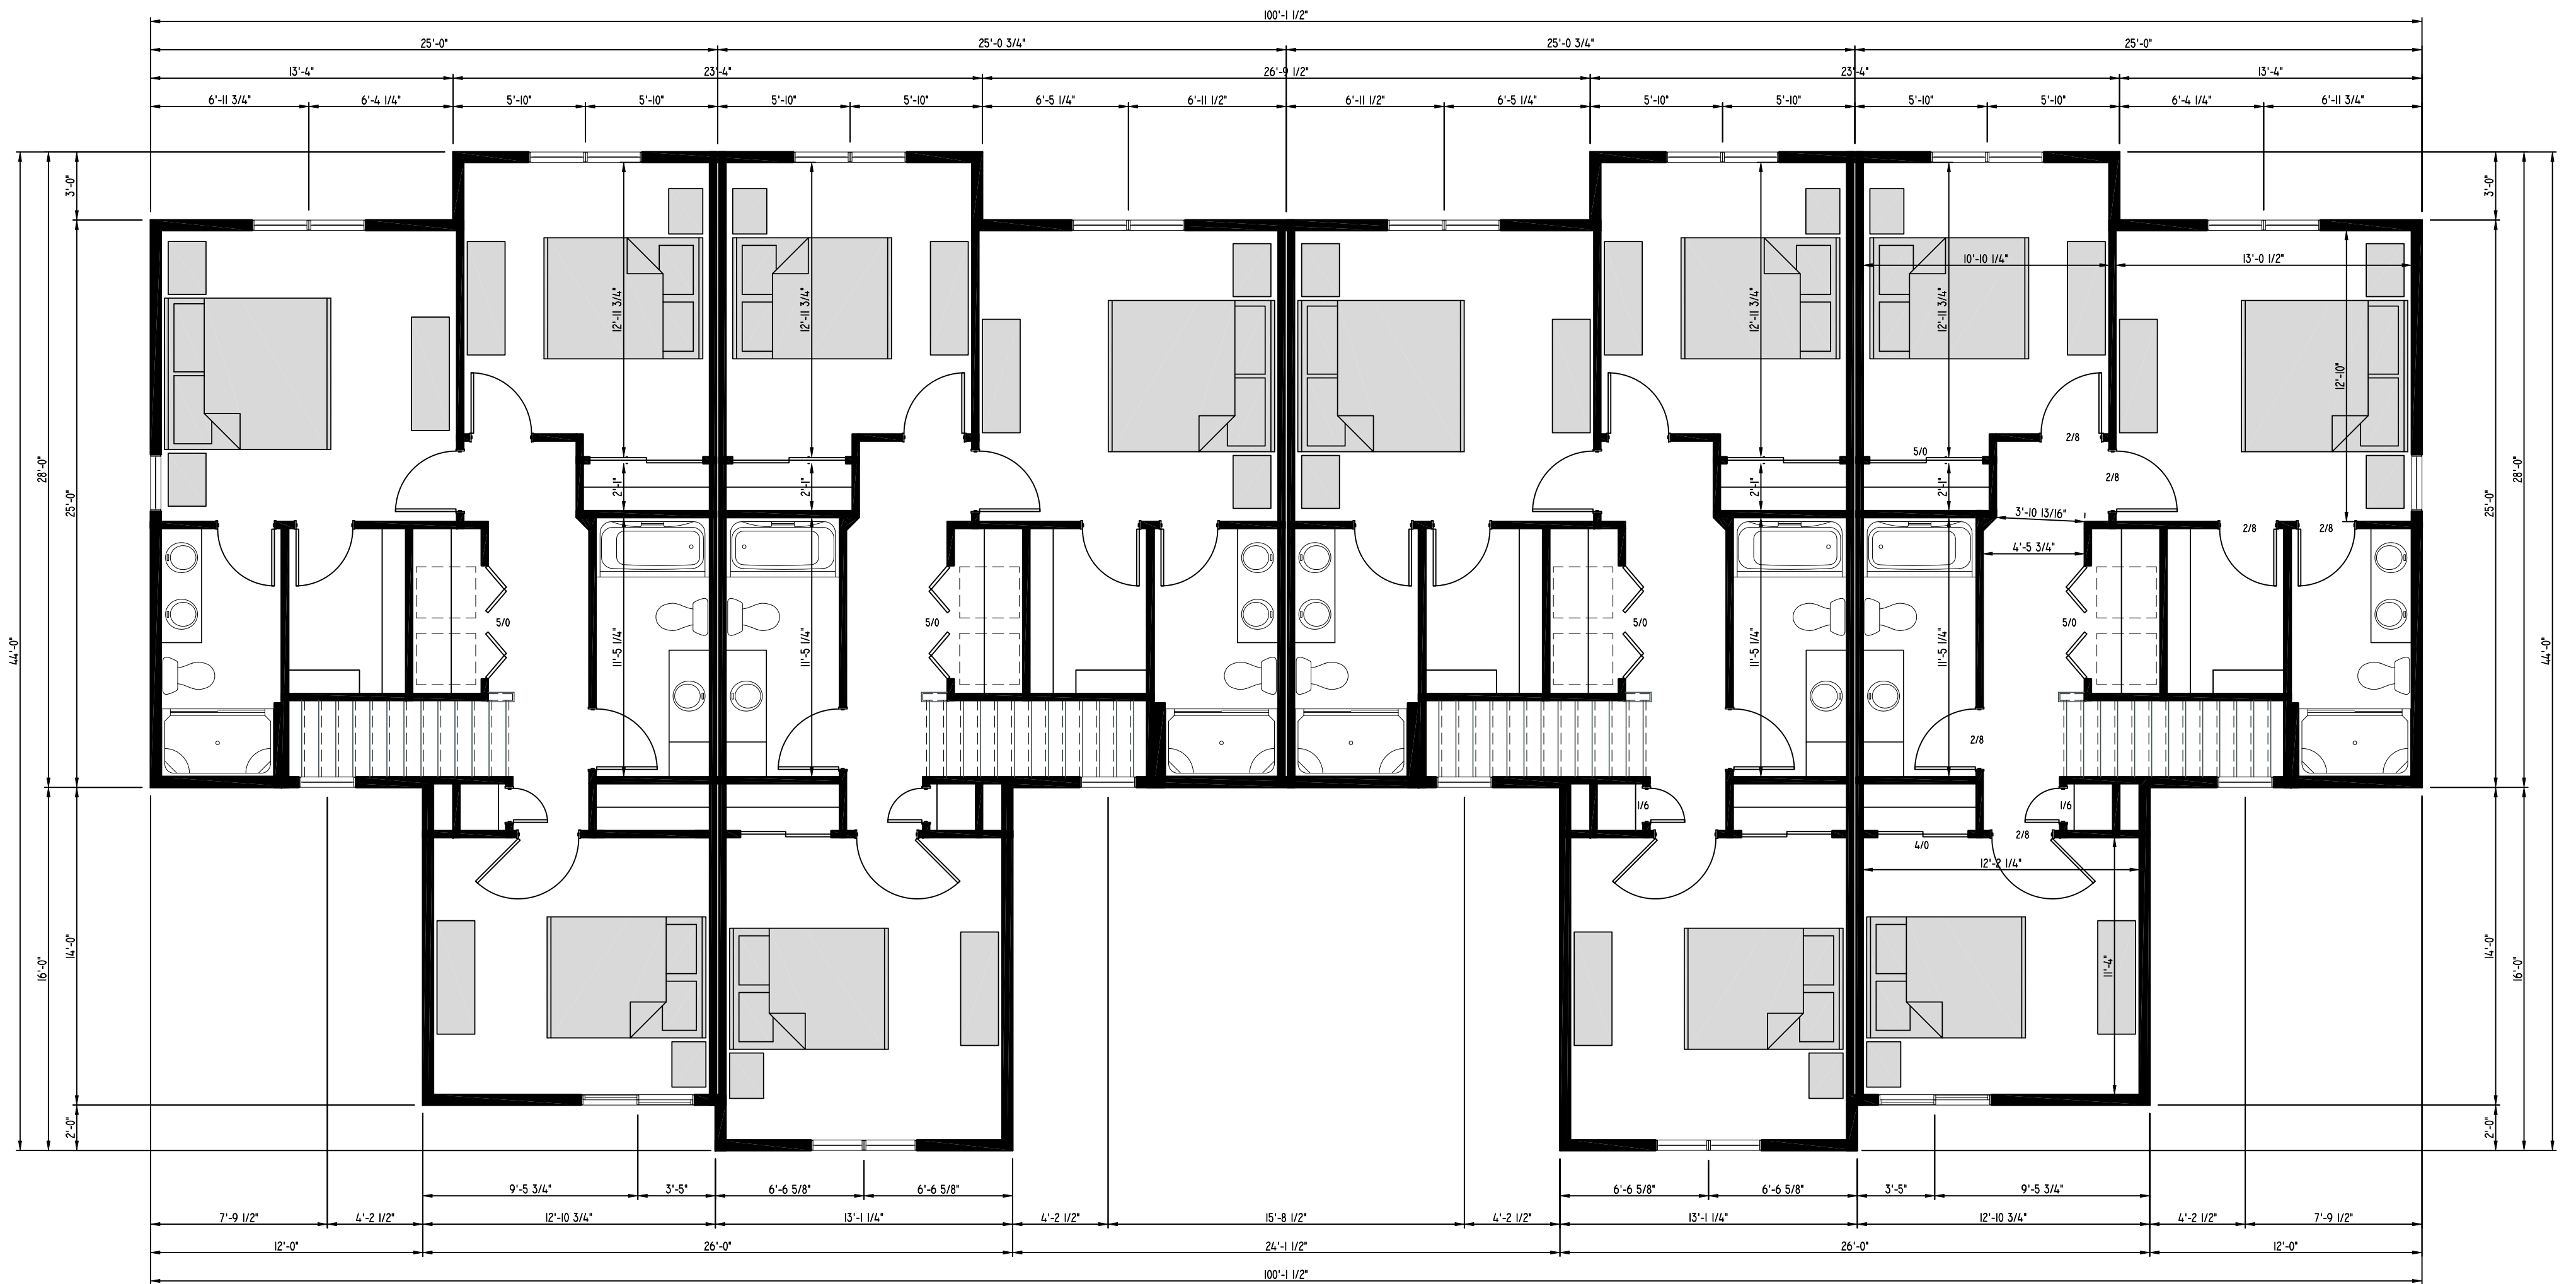

SQUARE FOOTAGE:
 1ST FLOOR - 660 SQ. FT.
 2ND FLOOR - 842 SQ. FT.
 TOTAL 1502 SQ. FT.

GARAGE AREA - #####


OVERALL WIDTH - 100'-1 1/2"
 OVERALL DEPTH - 51'-0"

PRAIRIE SONG COURTYARDS - 4-UNIT BUILDING - 2ND FLOOR PLAN

8/7/19

BIELINSKI™
HOMES

1830 Meadow Lane, Suite A • Pewaukee, WI 53072 • (262) 542-9494

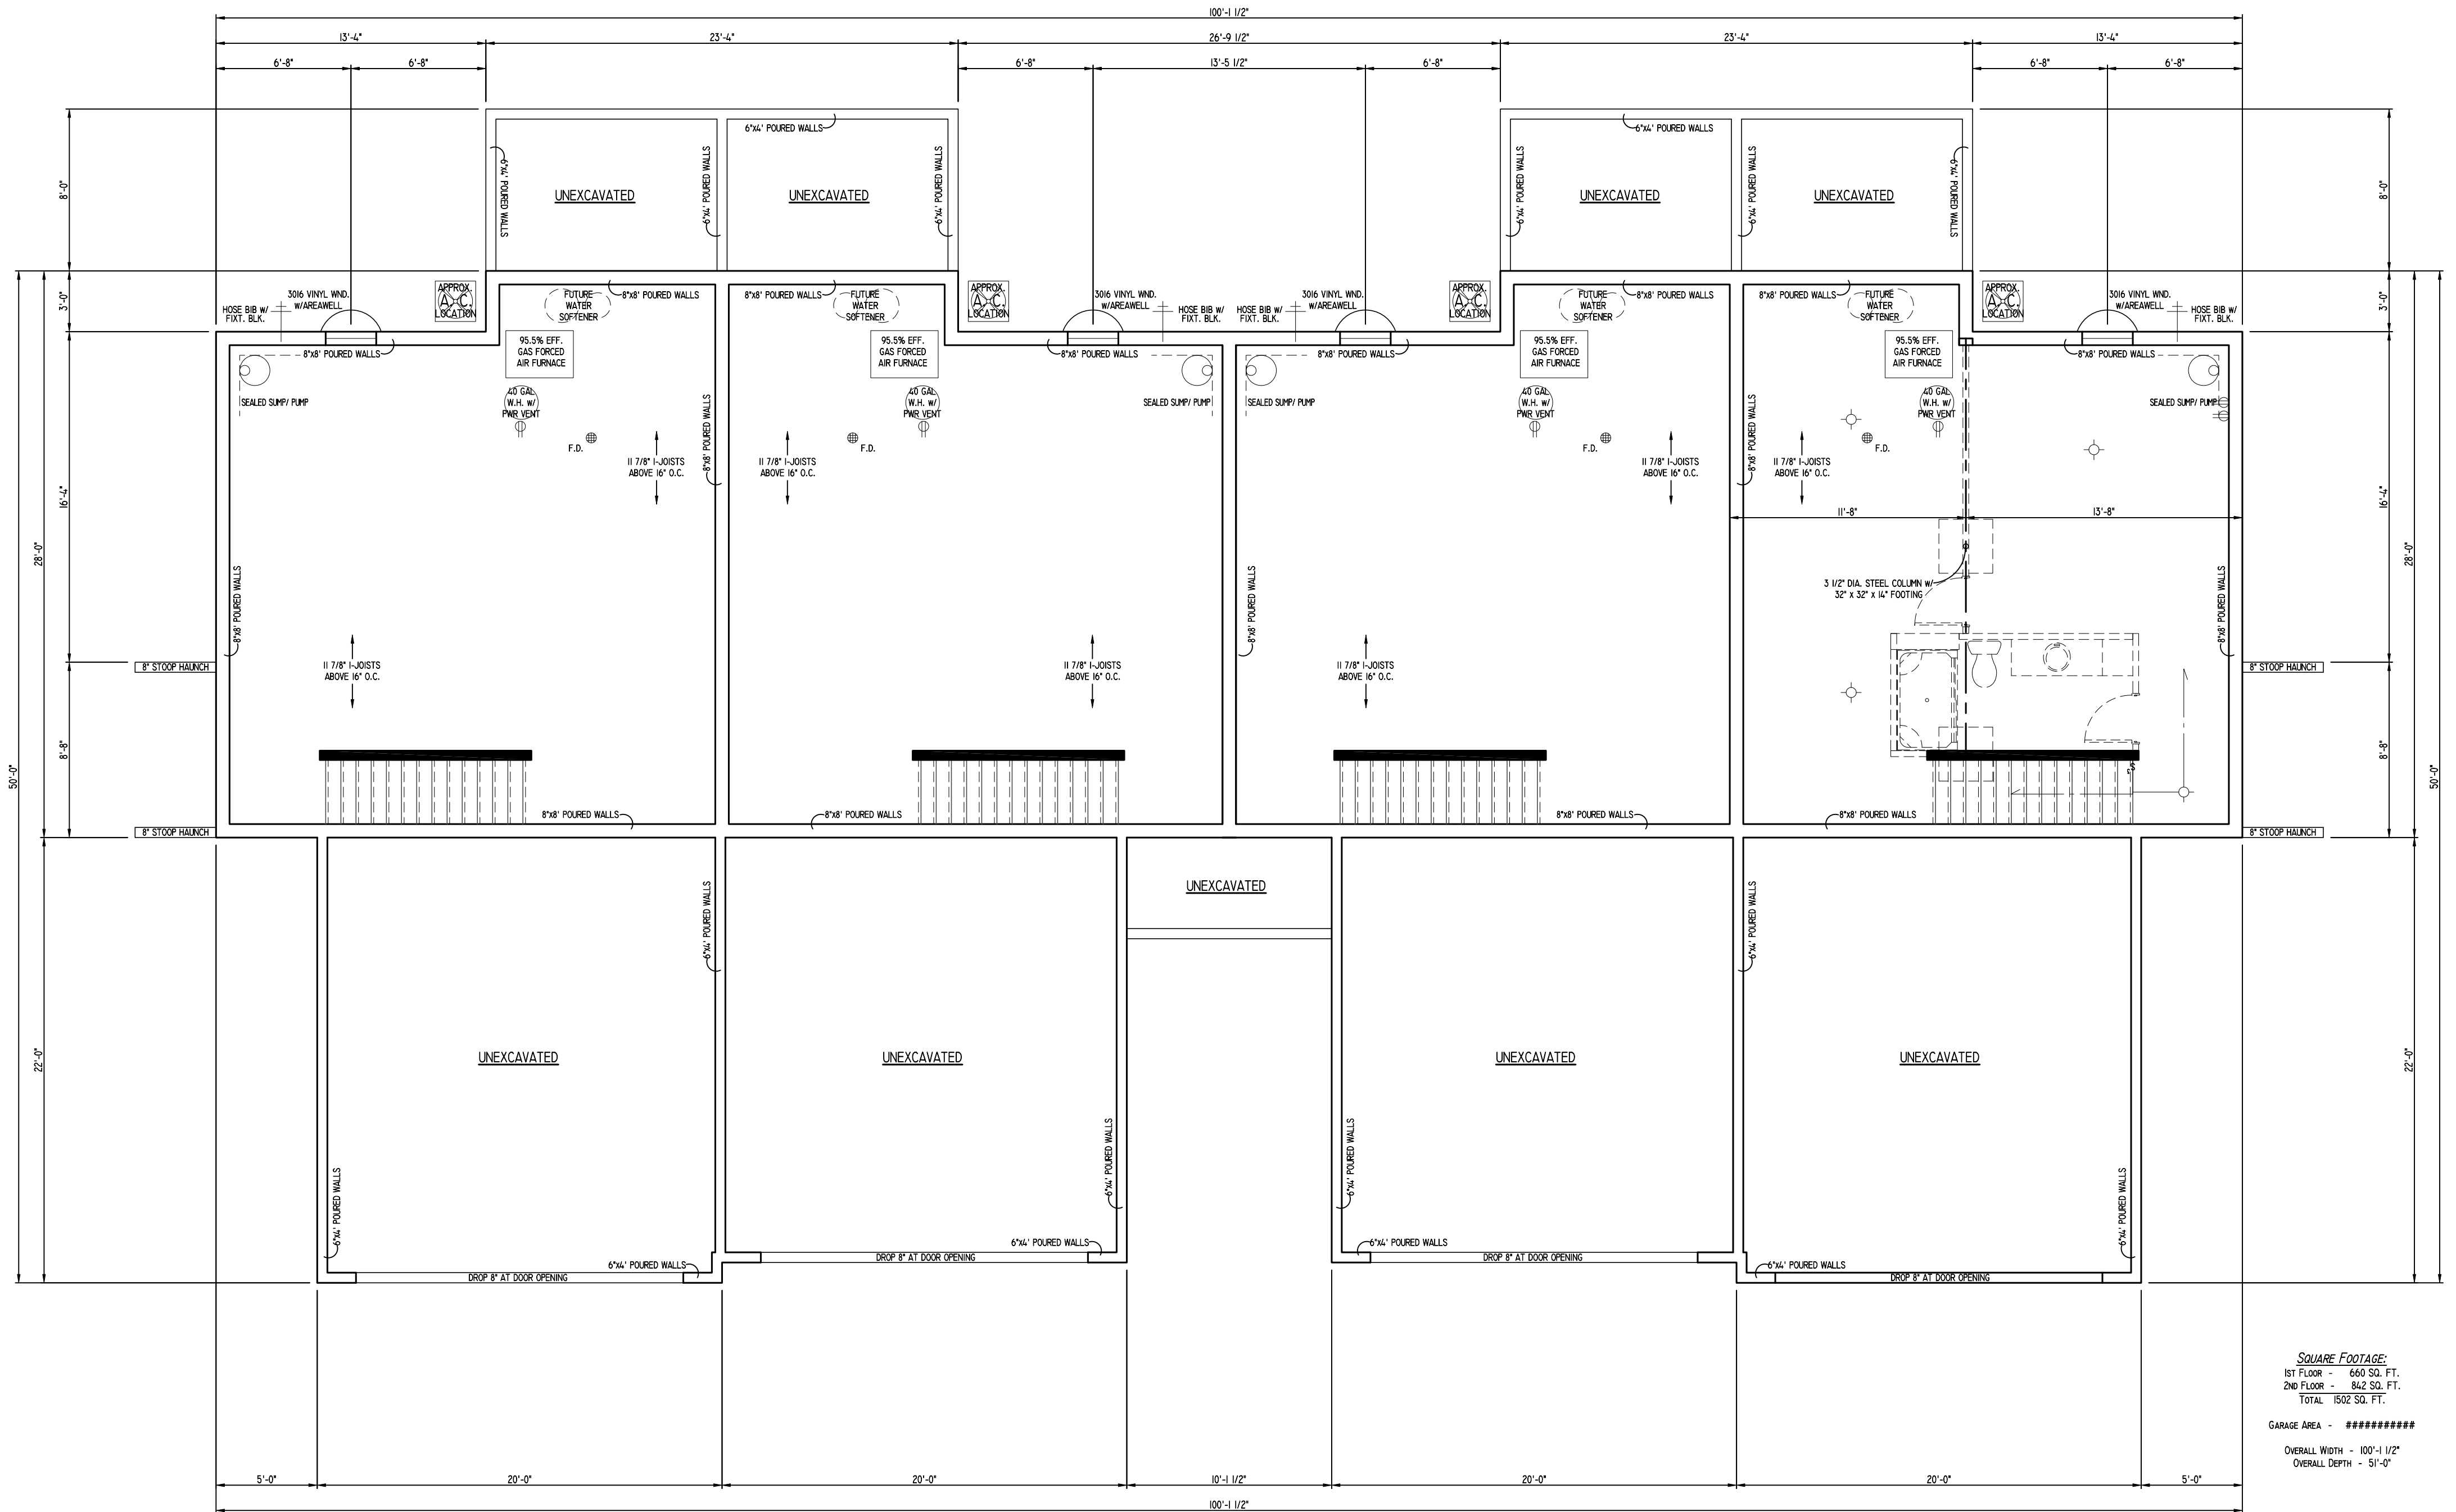

SQUARE FOOTAGE:
 1ST FLOOR - 660 SQ. FT.
 2ND FLOOR - 842 SQ. FT.
 TOTAL 1502 SQ. FT.


GARAGE AREA - #####

OVERALL WIDTH - 100'-1 1/2"
 OVERALL DEPTH - 51'-0"

PRAIRIE SONG COURTYARDS - 4-UNIT BUILDING - FOUNDATION PLAN
FRONT ENTRY GARAGE
8/7/19

BIELINSKI™
HOMES

1830 Meadow Lane, Suite A • Pewaukee, WI 53072 • (262) 542-9494

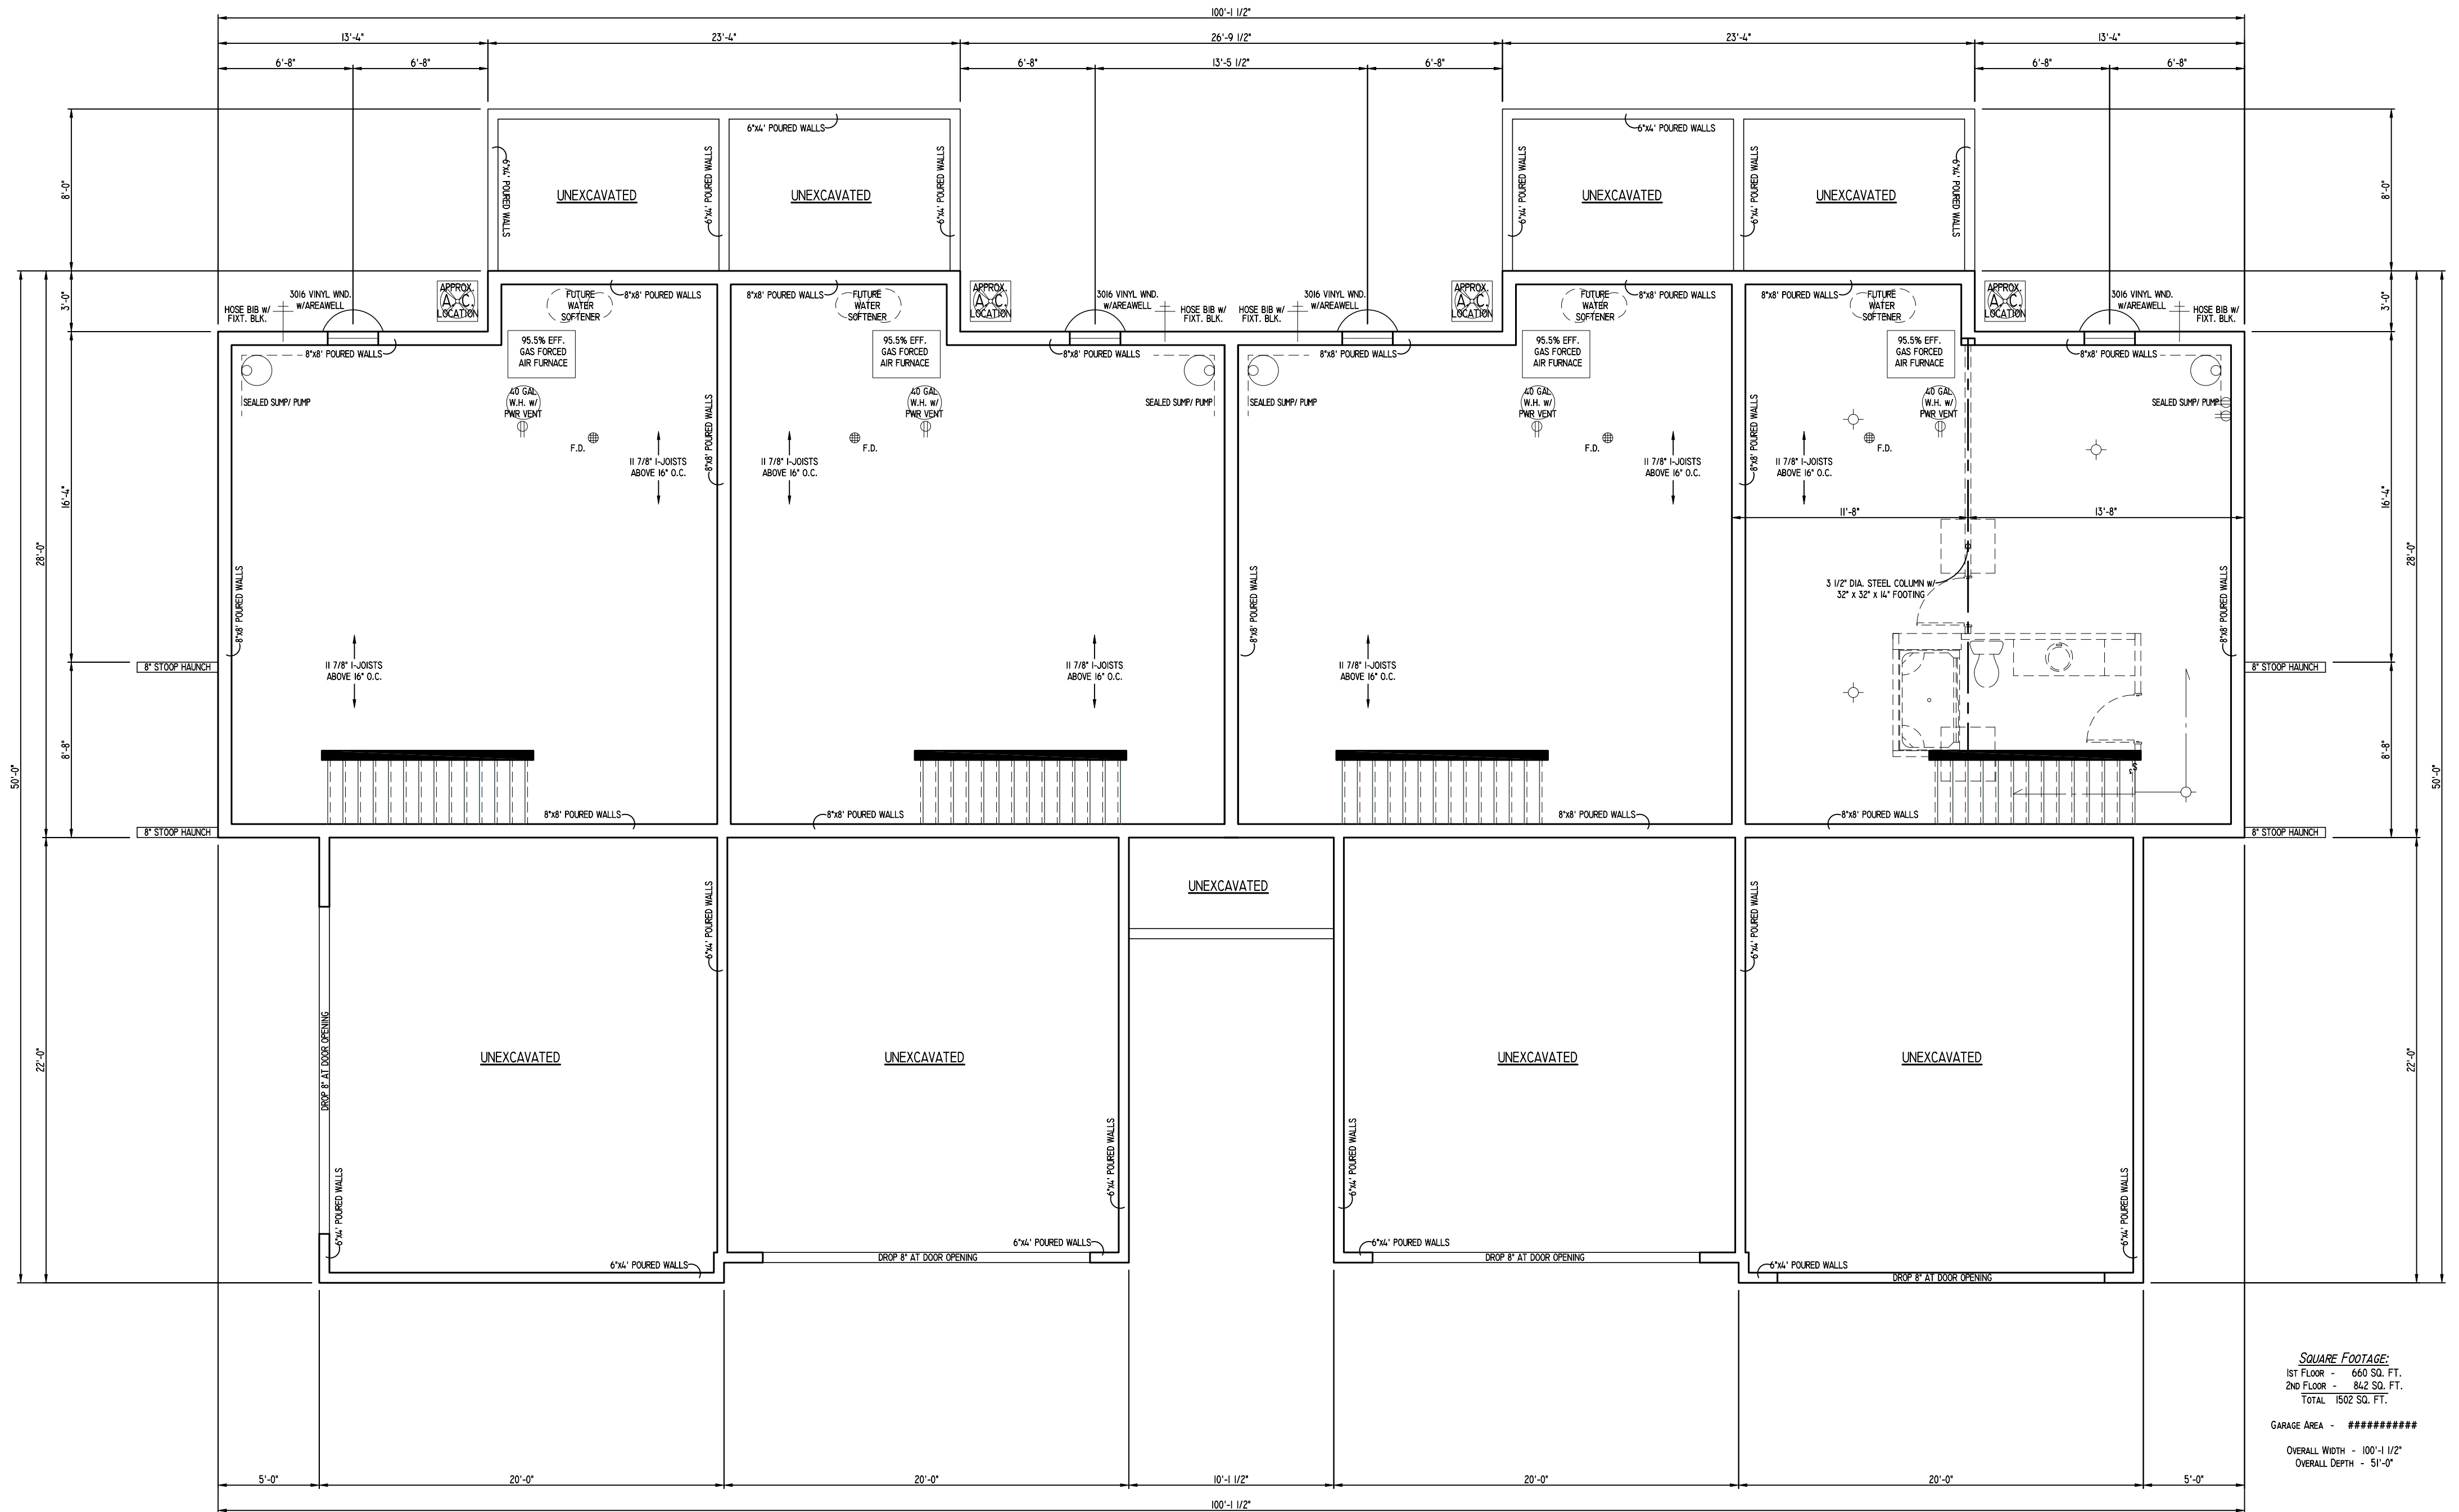

PRAIRIE SONG COURTYARDS - 4-UNIT BUILDING - FOUNDATION PLAN
SIDE ENTRY GARAGE
8/7/19

BIELINSKI™
HOMES

1830 Meadow Lane, Suite A • Pewaukee, WI 53072 • (262) 542-9494

SQUARE FOOTAGE:
 1ST FLOOR - 660 SQ. FT.
 2ND FLOOR - 842 SQ. FT.
 TOTAL 1502 SQ. FT.
 GARAGE AREA - #####
 OVERALL WIDTH - 100'-1 1/2"
 OVERALL DEPTH - 51'-0"