



Karl Foerster Grass



Dense Yew



Wine & Rose Weigela



Stella de Oro Daylily



Miss Kim Lilac



Blue Star Juniper



Hicks Yew



Zing Rose Dianthus




Palace Purple coralbell



Techny Arborvitae





Royal Star Magnolia

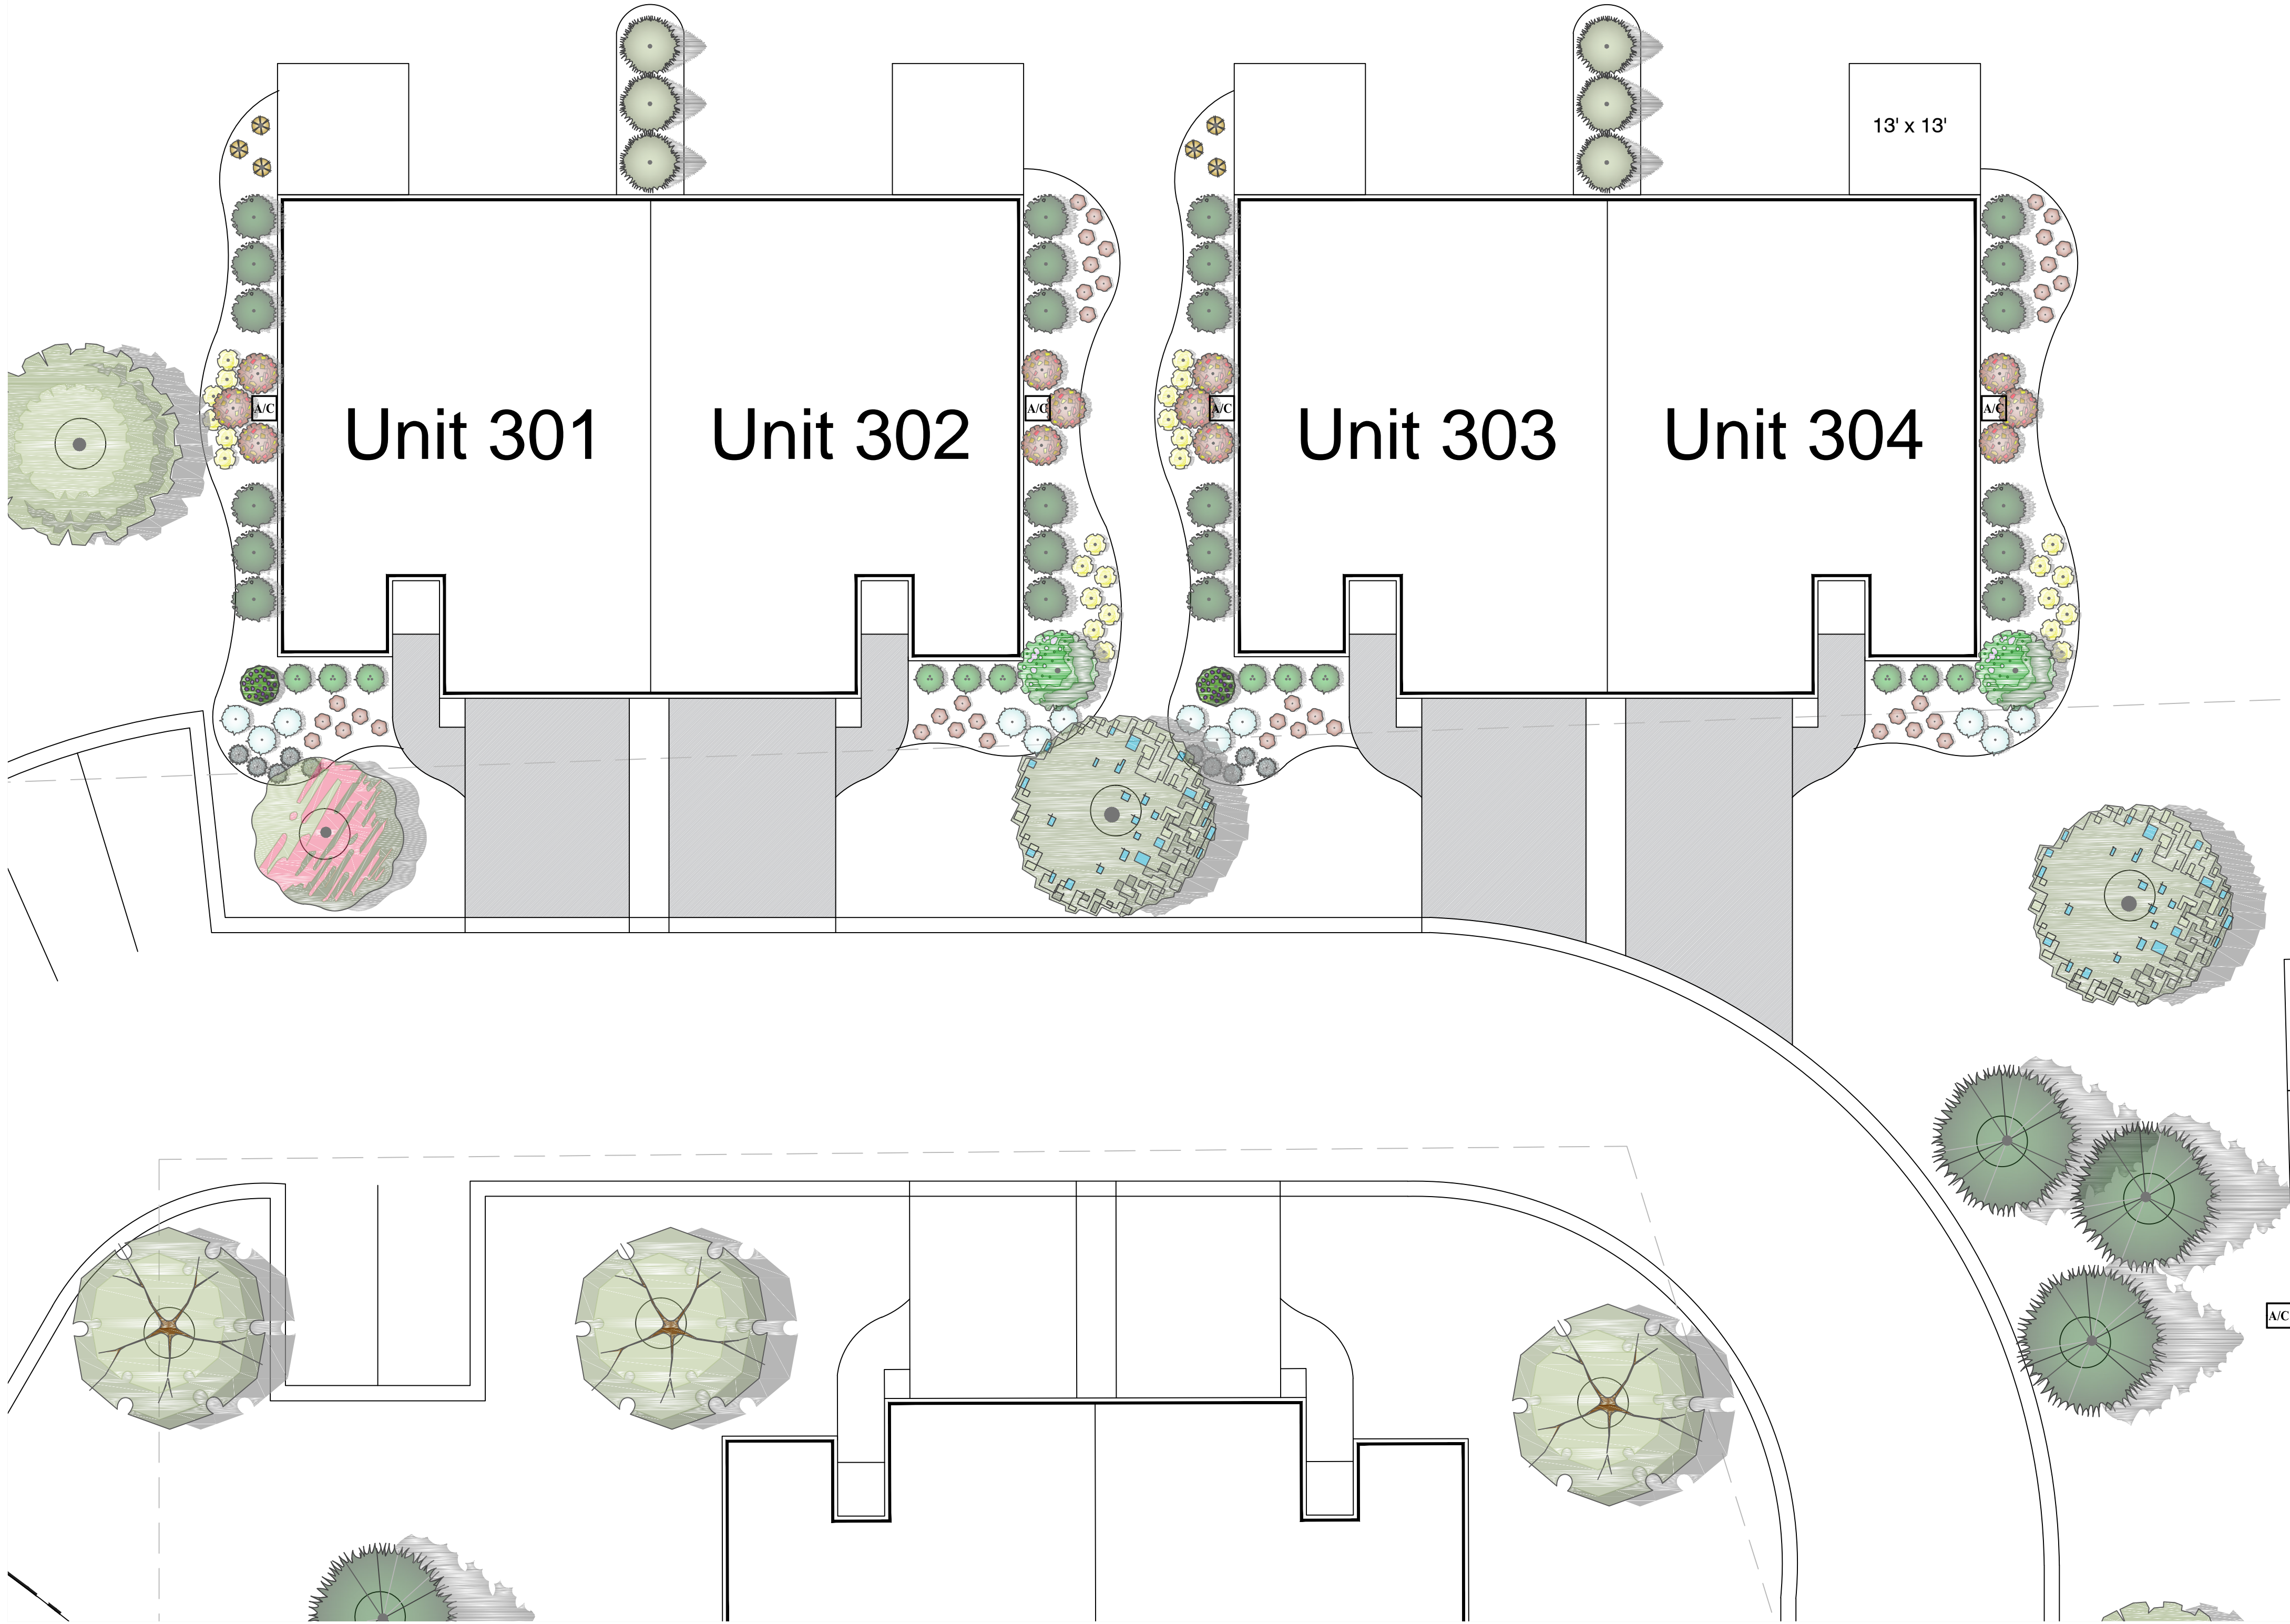

PLANT SCHEDULE				
	BOTANICAL NAME / COMMON NAME	CONT.	GAL.	2016-05-11 12:13 QTY.
CONIFERS				
	Juniperus squamata 'Blue Star' / Blue Star Juniper	5 gal		6
	Taxus x media 'Densiformis' / Dense Yew	B & B	24"	12
	Taxus x media 'Hickii' / Hicks Yew	B & B	9"	6
	Thuja occidentalis 'Techny' / Techny Arborvitae	B & B	6"	3
DECIDUOUS TREES				
	Magnolia stellata 'Royal Star' / Royal Star Magnolia	B & B	6"	1
SHRUBS				
	Weigela Florida 'Wine TM' / Wine & Rose Weigela	5 gal		6
	Syringa patula 'Miss Kim'	5 gal		1
ANNUALS/PERENNIALS				
	Dianthus deltoides 'Zing Rose' / Zing Rose Maiden Pink Dianthus	1 gal		5
	Hemerocallis x 'Stella de Oro' / Stella de Oro Daylily	1 gal		13
	Hesperis matronalis 'Palace Purple' / Palace Purple Coralbells	1 gal		20

Villas at Timber Ridge Condominium

Timber Ridge Drive, Waukesha, WI

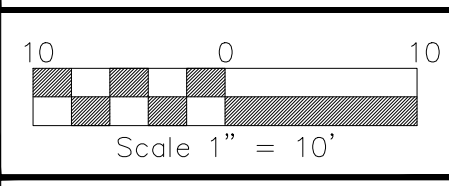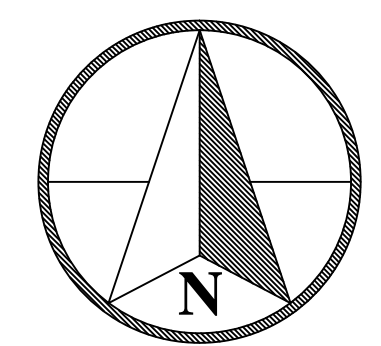

Designed By Mike Schierl
 Drawn By Kathy Feucht
 Date May 3rd, 2016
 Revised June 27th, 2016-kt
 Project #000123

Sheet
L1