



1 ASPHALT PAVING
SD-1 NTS

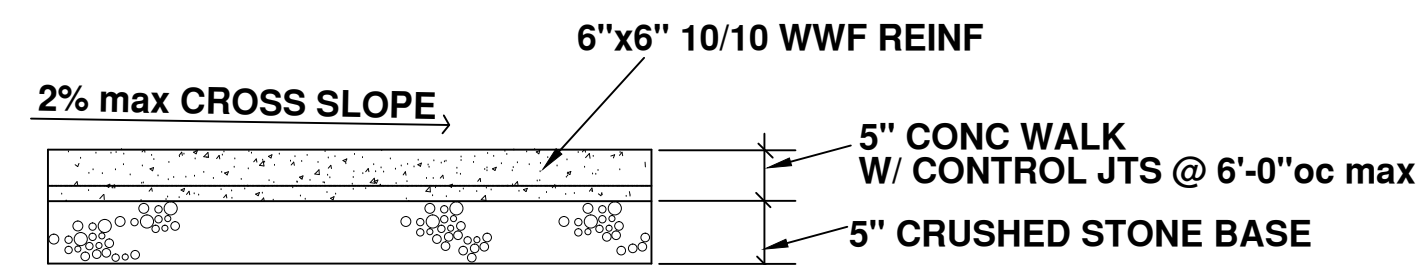

2 CONCRETE WALK DETAIL
SD-1 NTS

NOTE: MAXIMUM JOINT SPACING IS 6'-0"


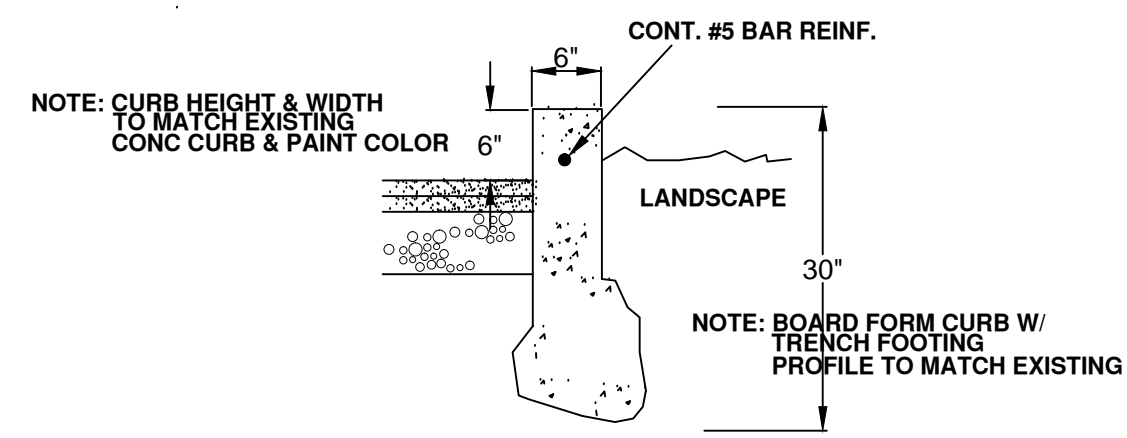


3 LANDSCAPE CONC. CURB
SD-1 NTS

NEW PLANT LIST


QUANTITY	SCIENTIFIC NAME	COMMON NAME	SIZE	FINAL SIZE (HxW)
19	SPIRAEA BETULIFOLIA 'THOR'	TOR BIRCHLEAF SPIREA	5 GALLON(18)	24-36"x36-42"
7	HYDRANEA PANICULATA 'JANE'	LITTLE LIME PANICLE HYDRANGES	3 GALLON	36-42"x36-48"

NOTE: EXPOSED SOIL COVERED WITH DARK BROWN MULCH

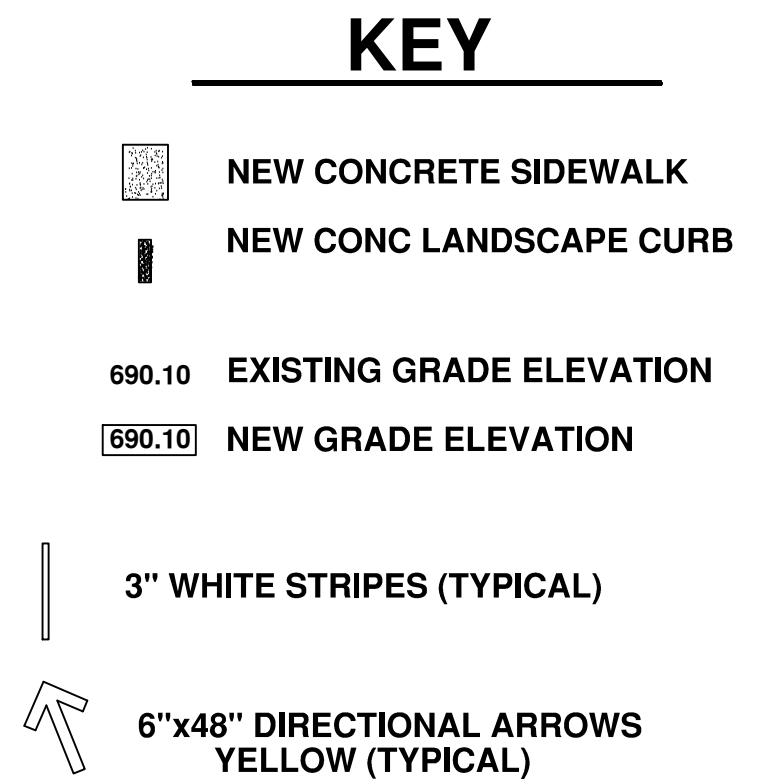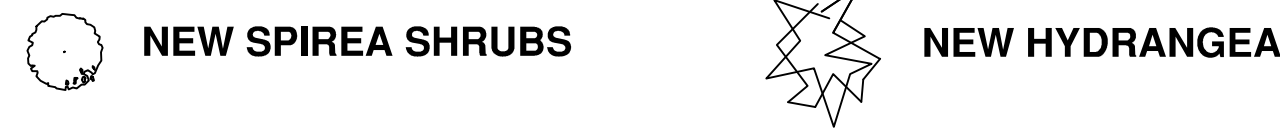

CALL DIGGERS HOTLINE
CALL 3 WORK DAYS
PRIOR TO EXCAVATION
1-800-242-8511
MILWAUKEE: (414) 259-1181
www.diggershotline.com

NOTE: SITE PLAN FOR ARCHITECTURAL PURPOSES
ONLY, REFER TO SURVEYS FOR MOST
ACCURATE INFORMATION

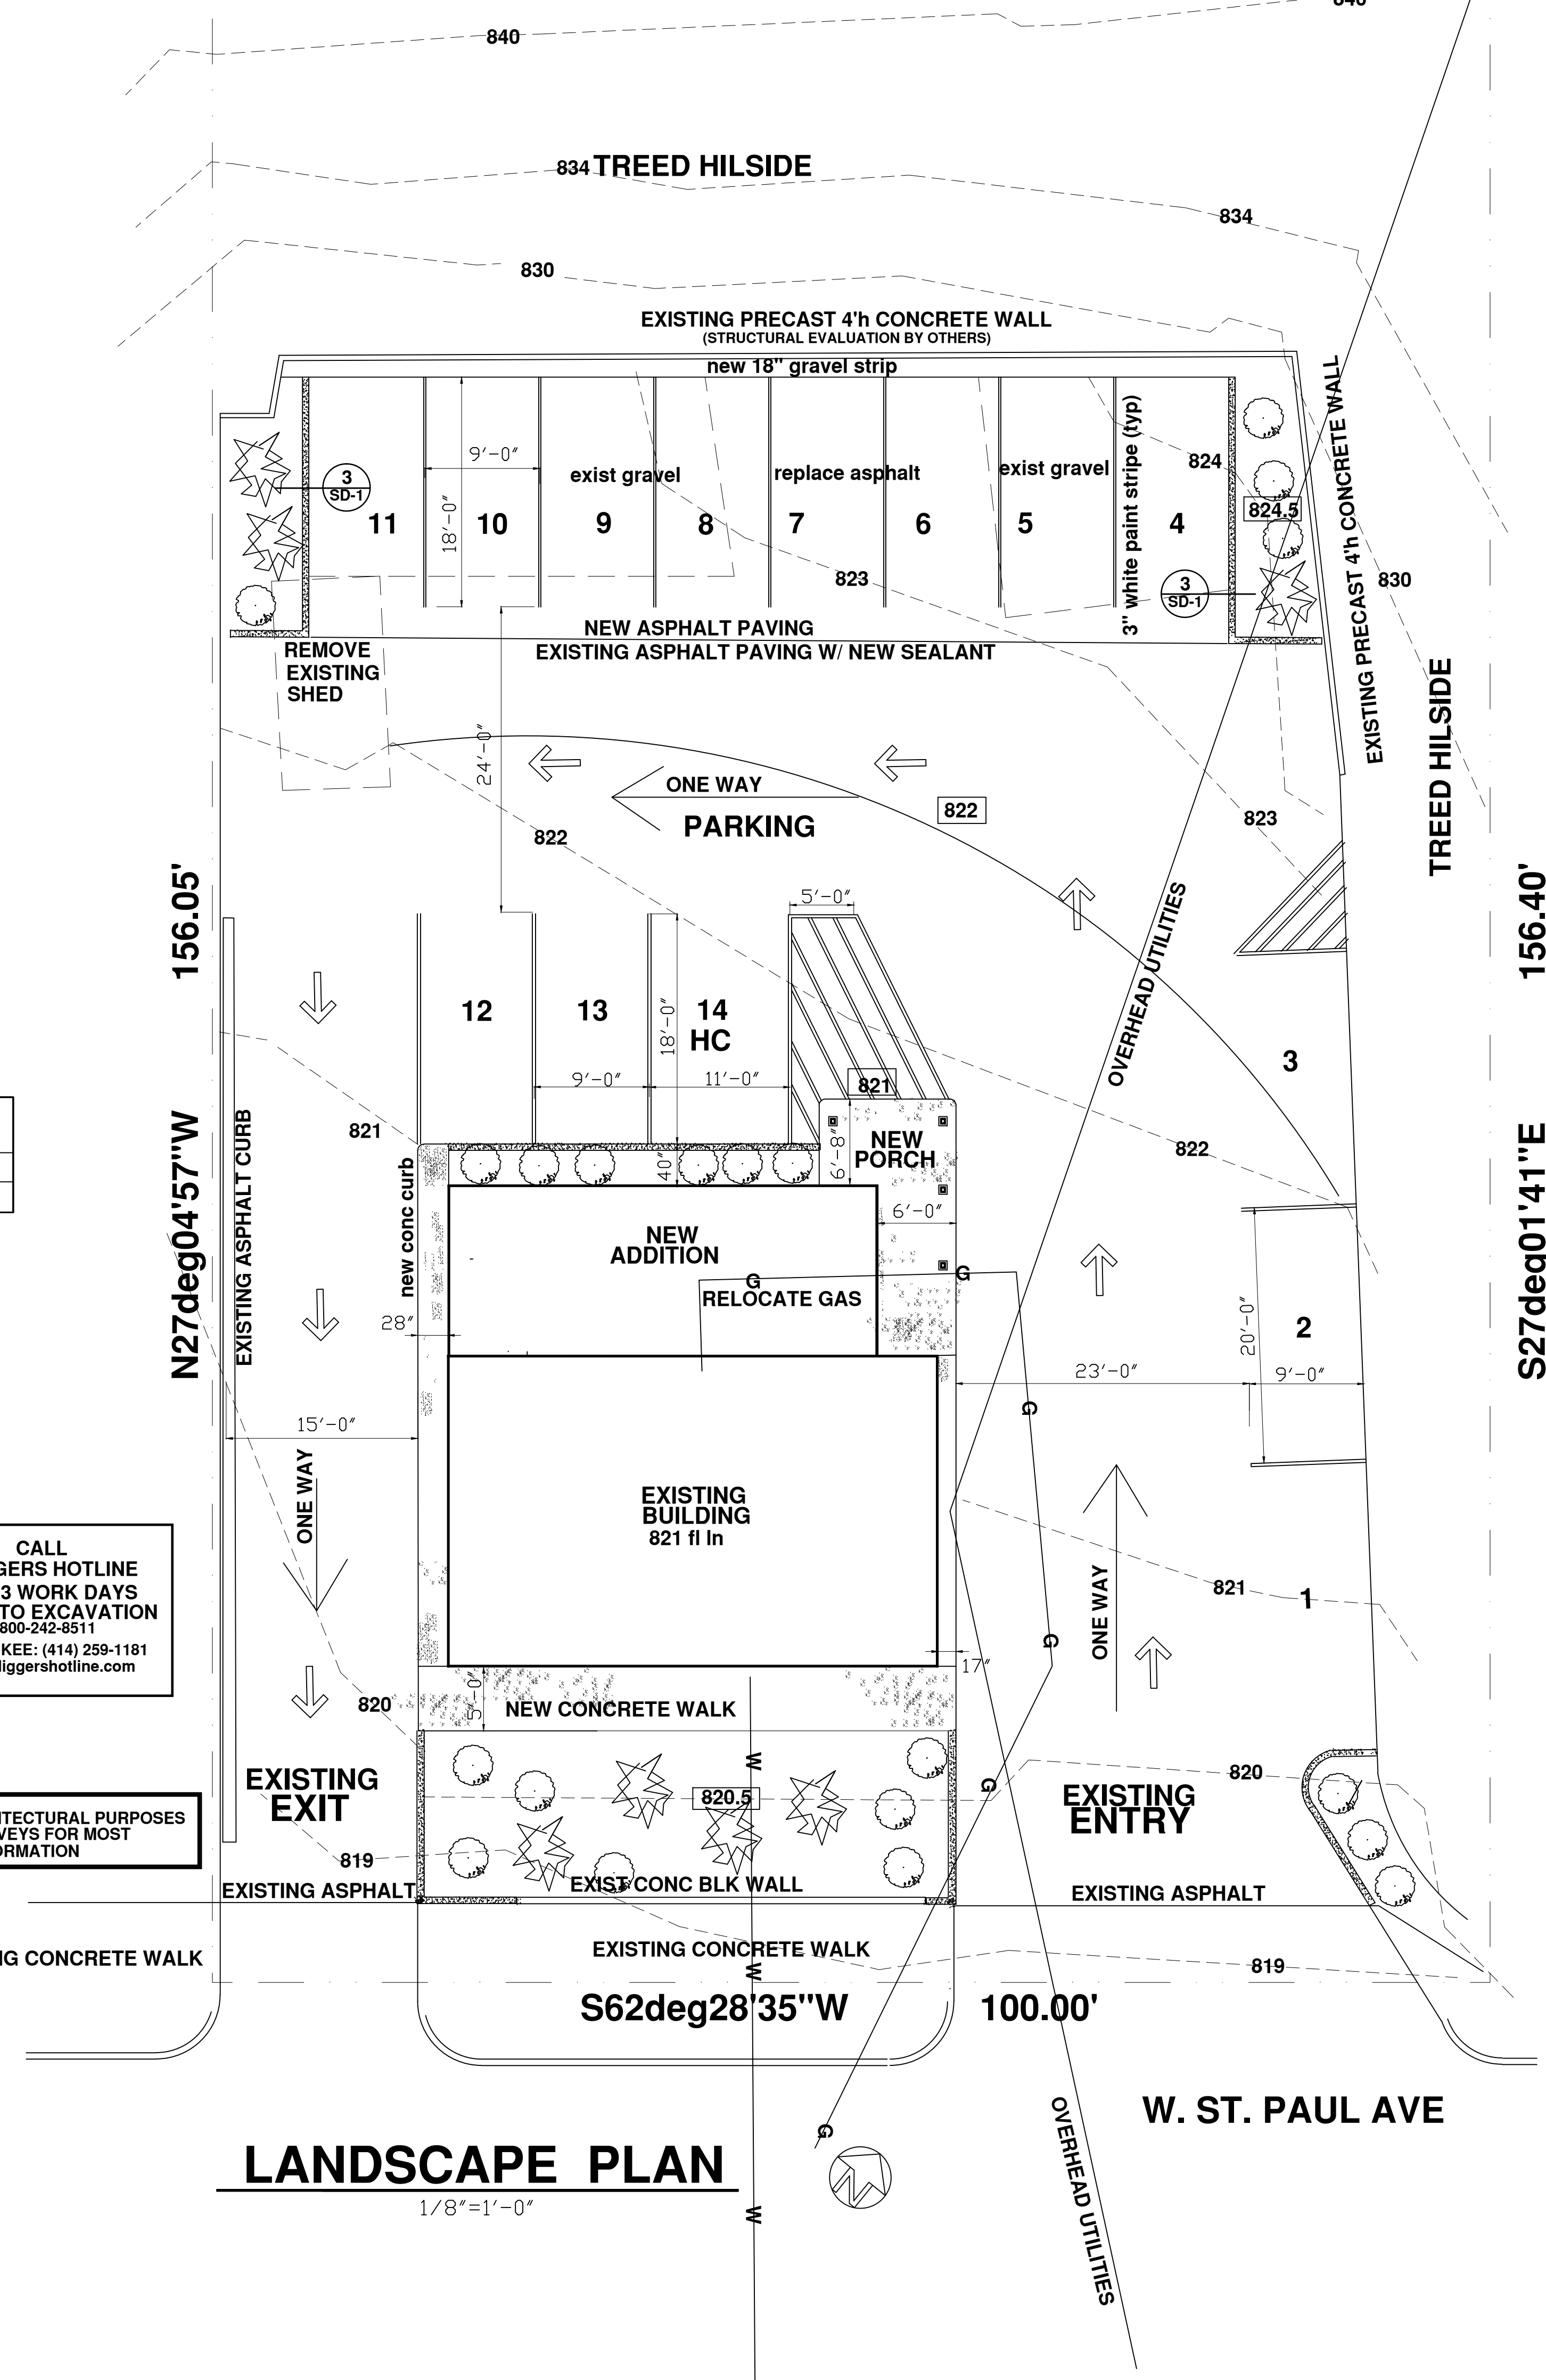

LANDSCAPE PLAN
1/8"=1'-0"

architect:
Peine Design, LLC
8023 Currie Avenue
Wauwatosa, WI 53211
PH: (414) 476-3377
FX: (414) 259-9203
village@execpc.com

contractor:
Kain Construction, I
N10 W27312
ROLLING RIDGE DR
WAUKESHA, WI 5318
PH: (262) 408-2312
kkainconstruction.com

owner:
Mi CaSa beauty salon
325 E. NORTH STREET
Suite 5 & 6
WAUKESHA, WI 53188
PH: (262) 650-6274
micasabeautysalon.com

Mi CaSa beauty salon
ALTERATIONS & ADDITION
818 W. ST. PAUL AVENUE
WAUKESHA, WI 53188

LANDSCAPE PLAN & DETAILS

1834
11/21/18
L-1