


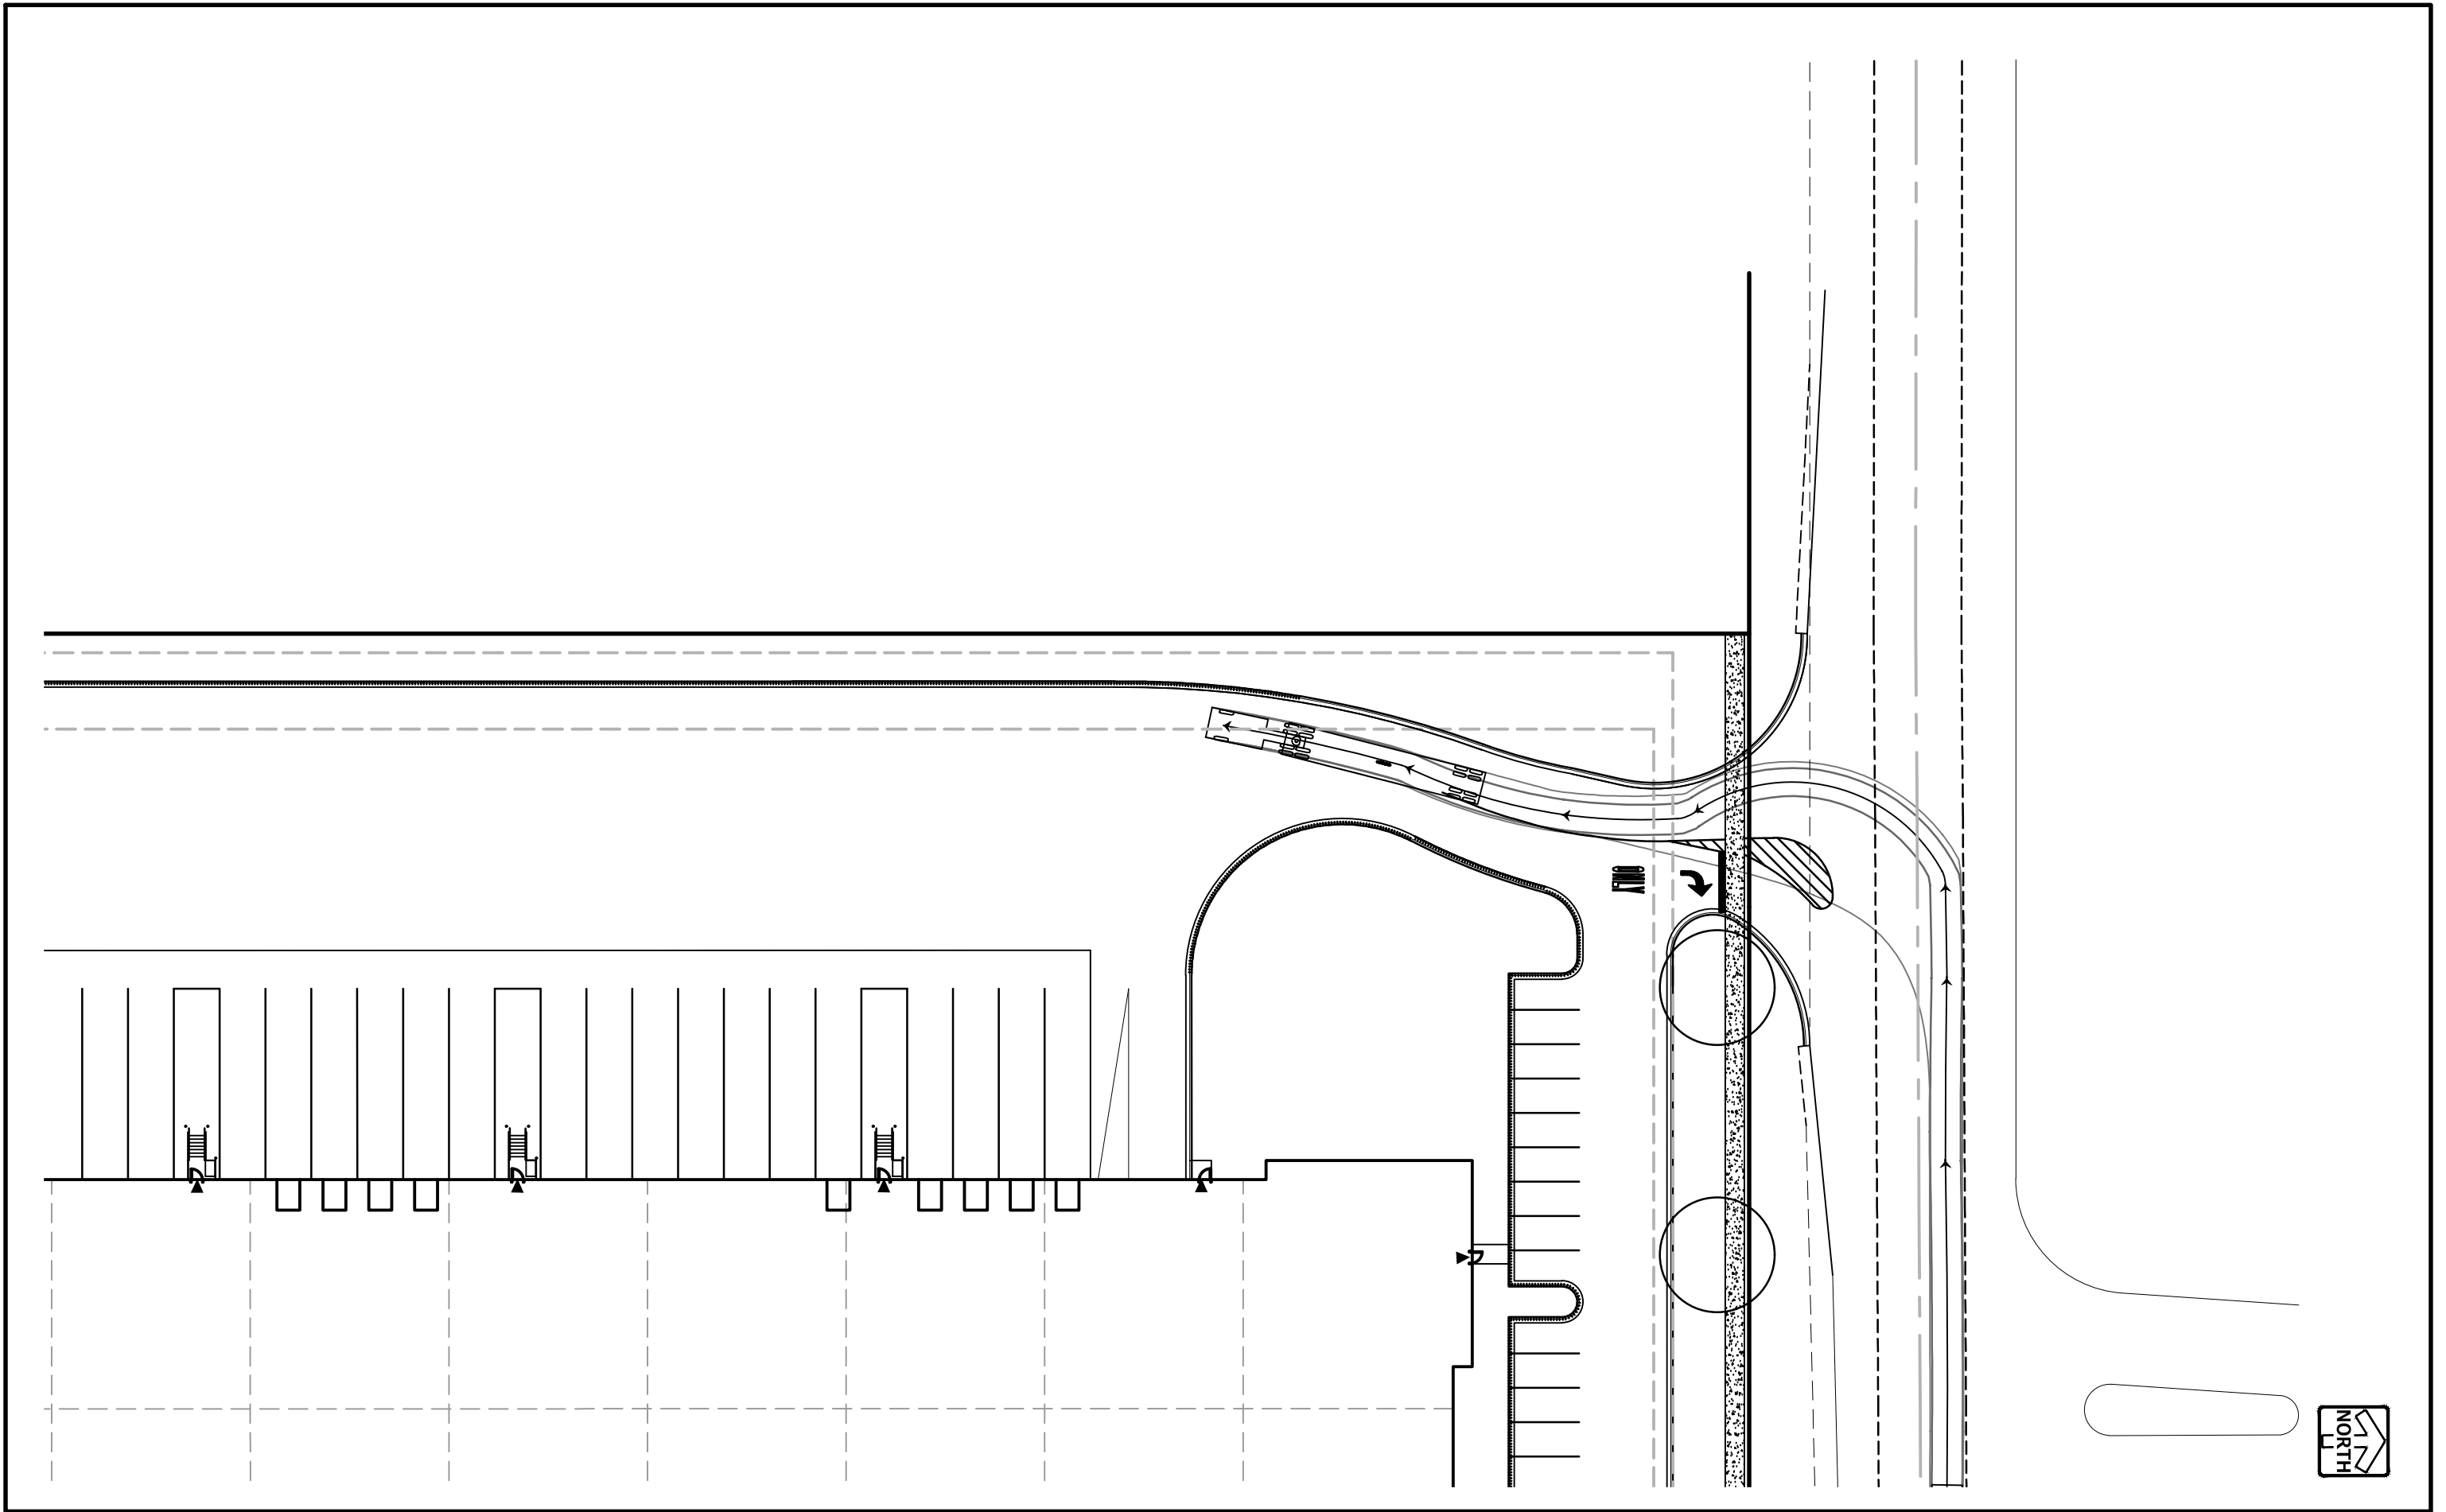

901 NORTHVIEW RD- NORTH ENTRANCE


PINNACLE ENGINEERING GROUP

5850 W. BLUEMOUND ROAD | SUITE 210 | BROOKFIELD, WI 53005 | WWW.PINNACLE-ENGR.COM |

06/03/15

PLAN | DESIGN | DELIVER

PEG JOB#426.00

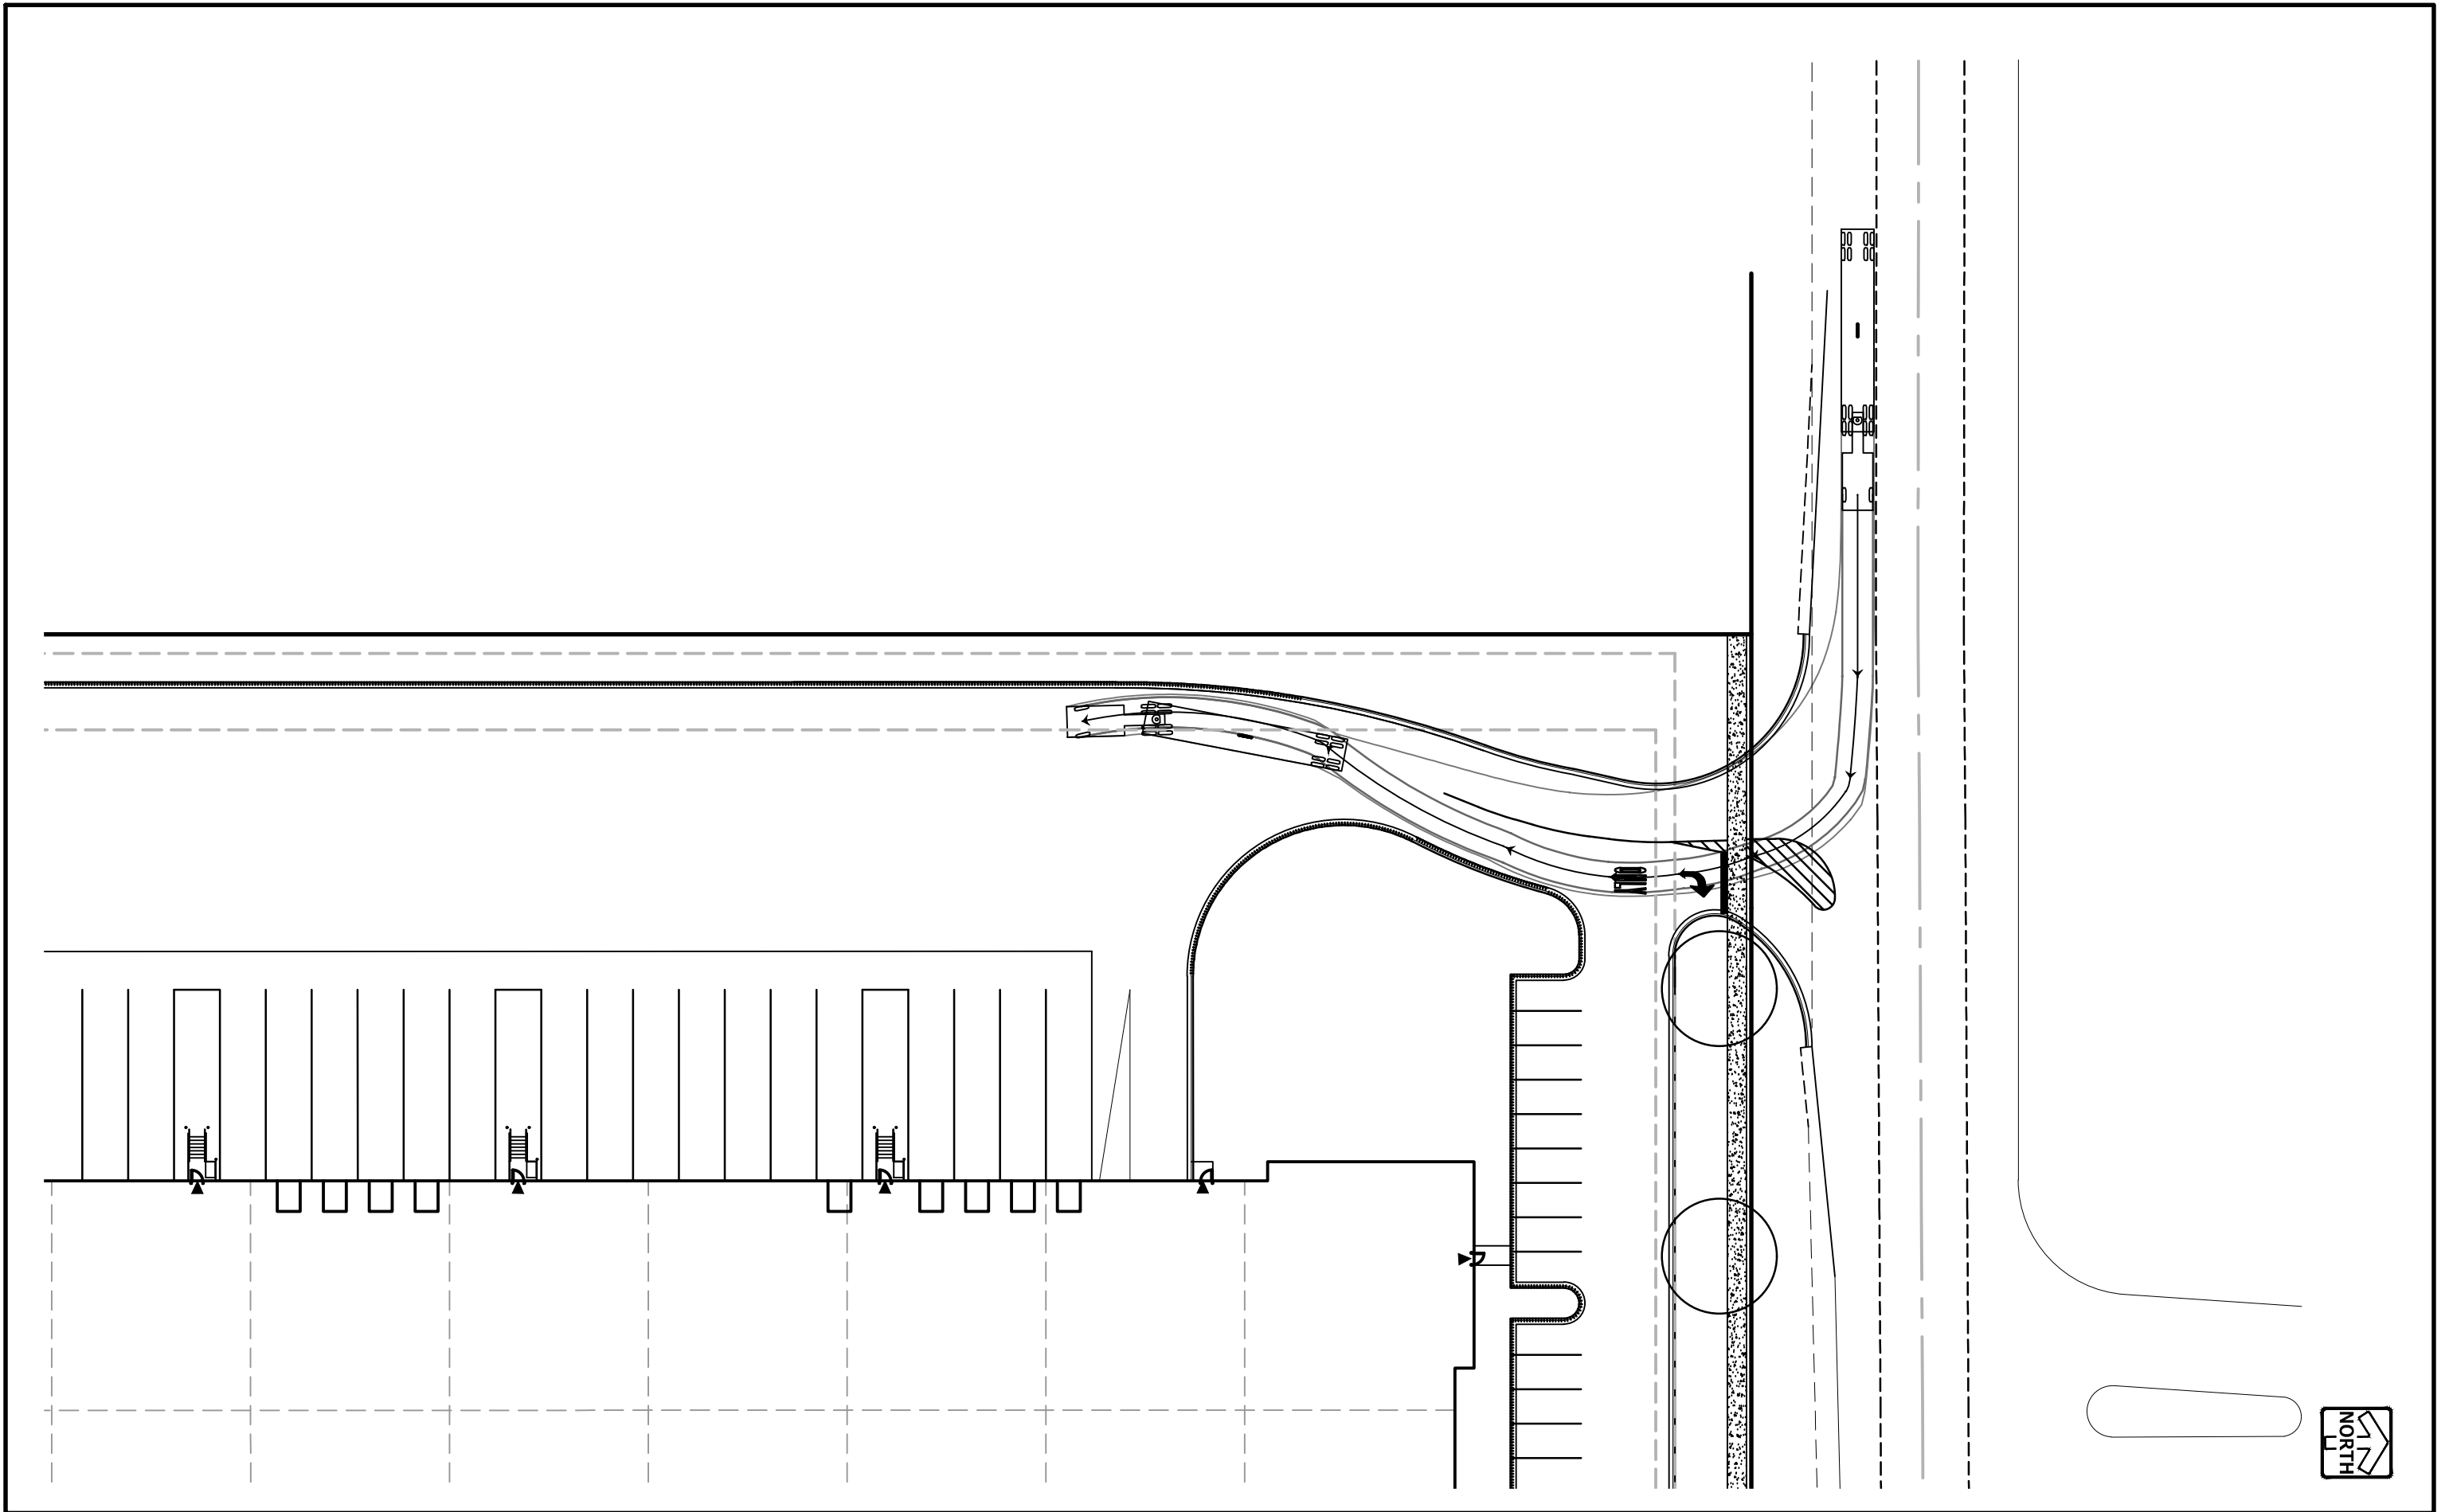

901 NORTHVIEW RD- NORTH ENTRANCE


PINNACLE ENGINEERING GROUP

5850 W. BLUEMOUND ROAD | SUITE 210 | BROOKFIELD, WI 53005 | WWW.PINNACLE-ENGR.COM |

06/03/15

PLAN | DESIGN | DELIVER

PEG JOB#426.00

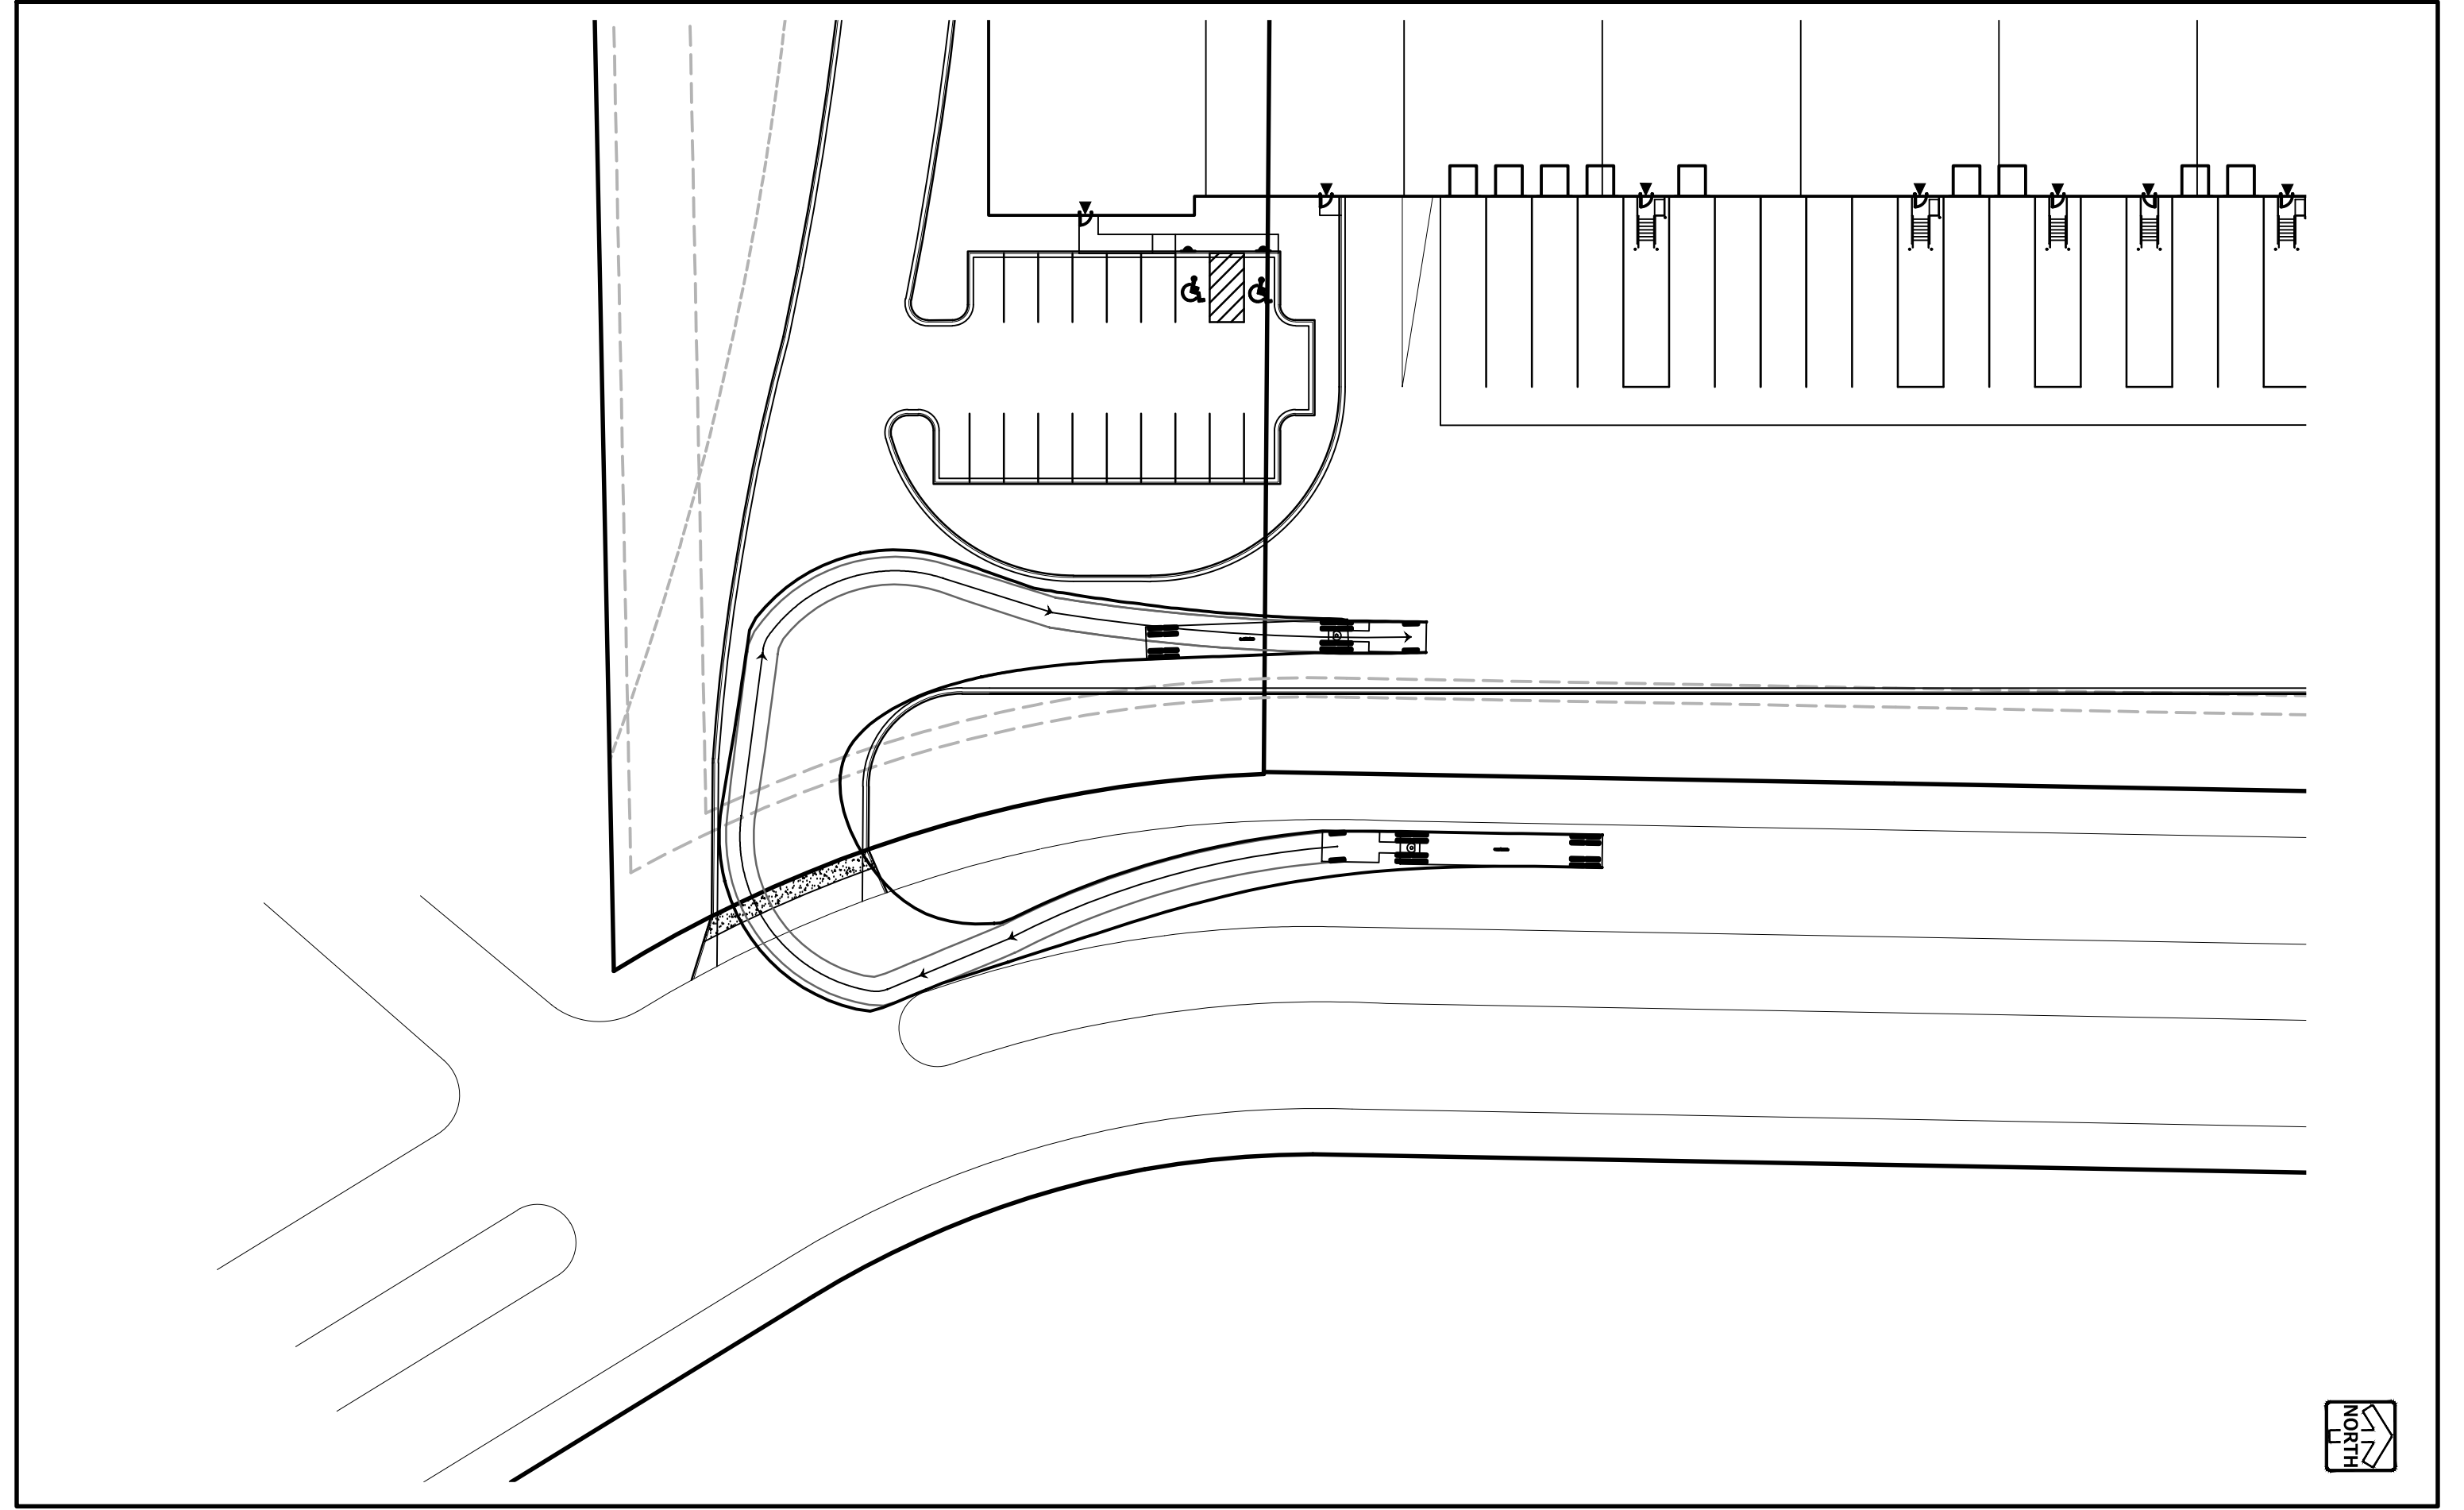

901 NORTHVIEW RD- SOUTHEAST ENTRANCE


PINNACLE ENGINEERING GROUP

5850 W. BLUEMOUND ROAD | SUITE 210 | BROOKFIELD, WI 53005 | WWW.PINNACLE-ENGR.COM |

06/03/15

PLAN | DESIGN | DELIVER

PEG JOB#426.00

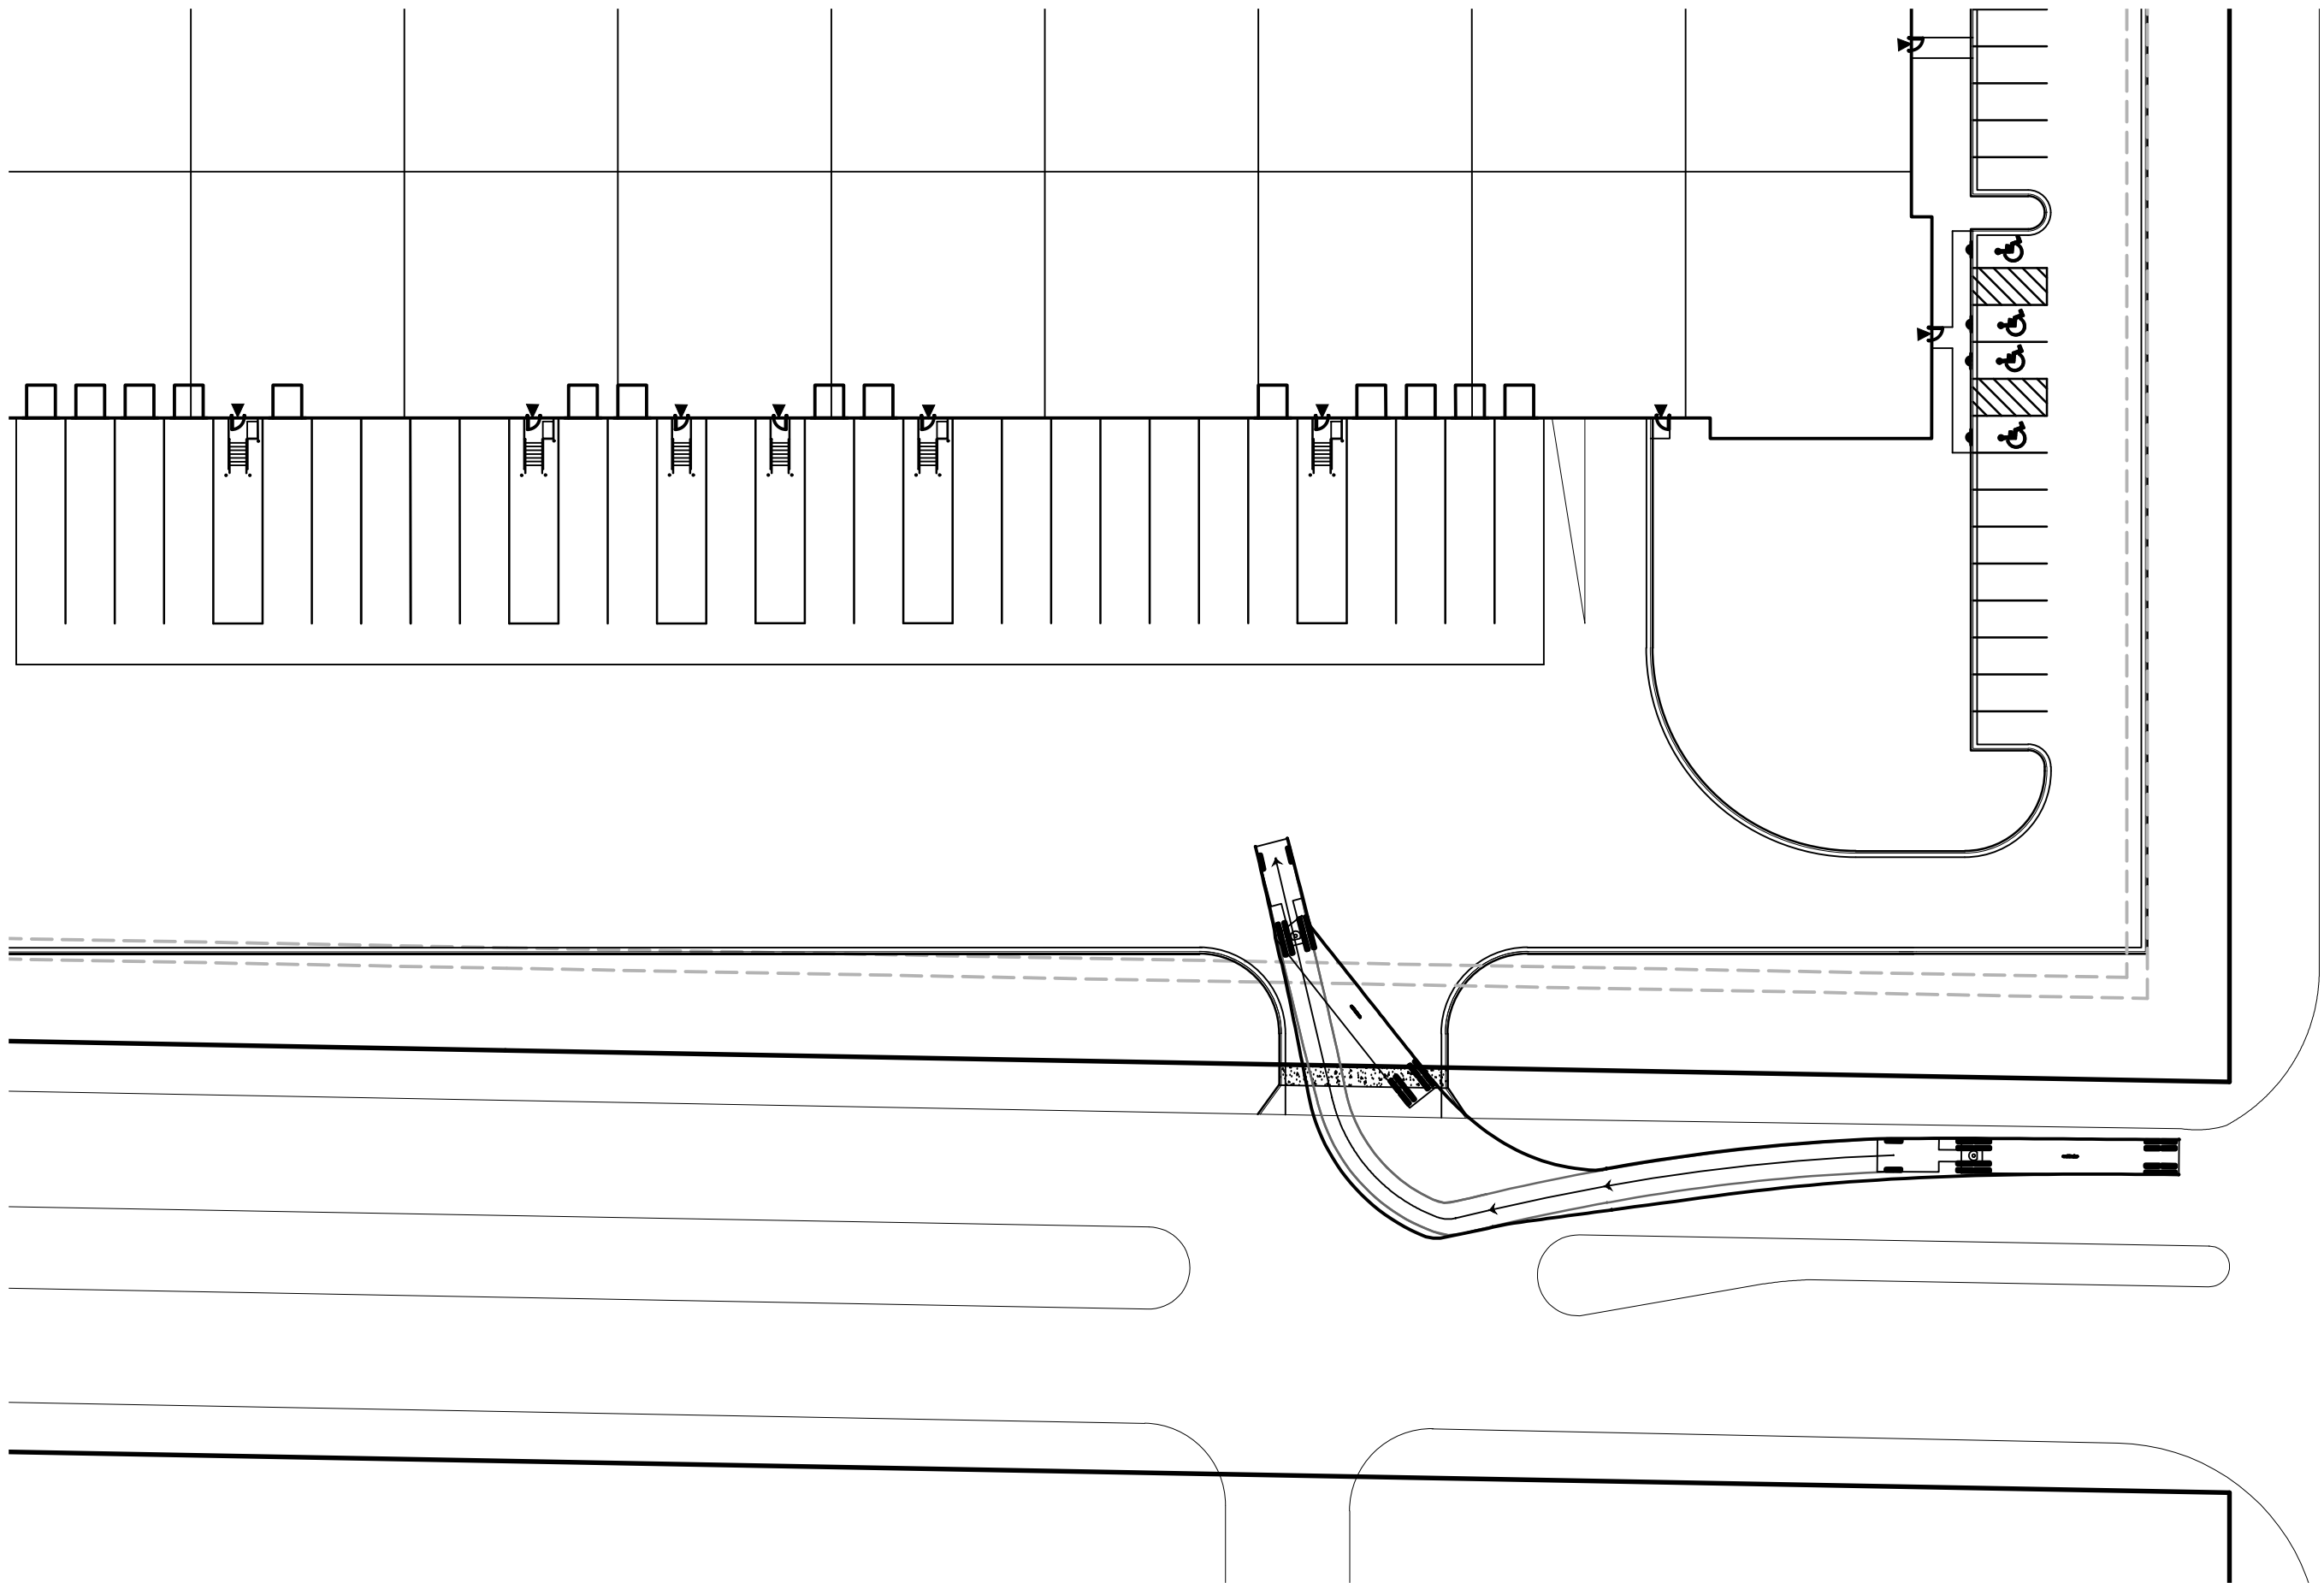

901 NORTHVIEW RD- NORTHEAST ENTRANCE


PINNACLE ENGINEERING GROUP

5850 W. BLUEMOUND ROAD | SUITE 210 | BROOKFIELD, WI 53005 | WWW.PINNACLE-ENGR.COM |

06/03/15

PLAN | DESIGN | DELIVER

PEG JOB#426.00

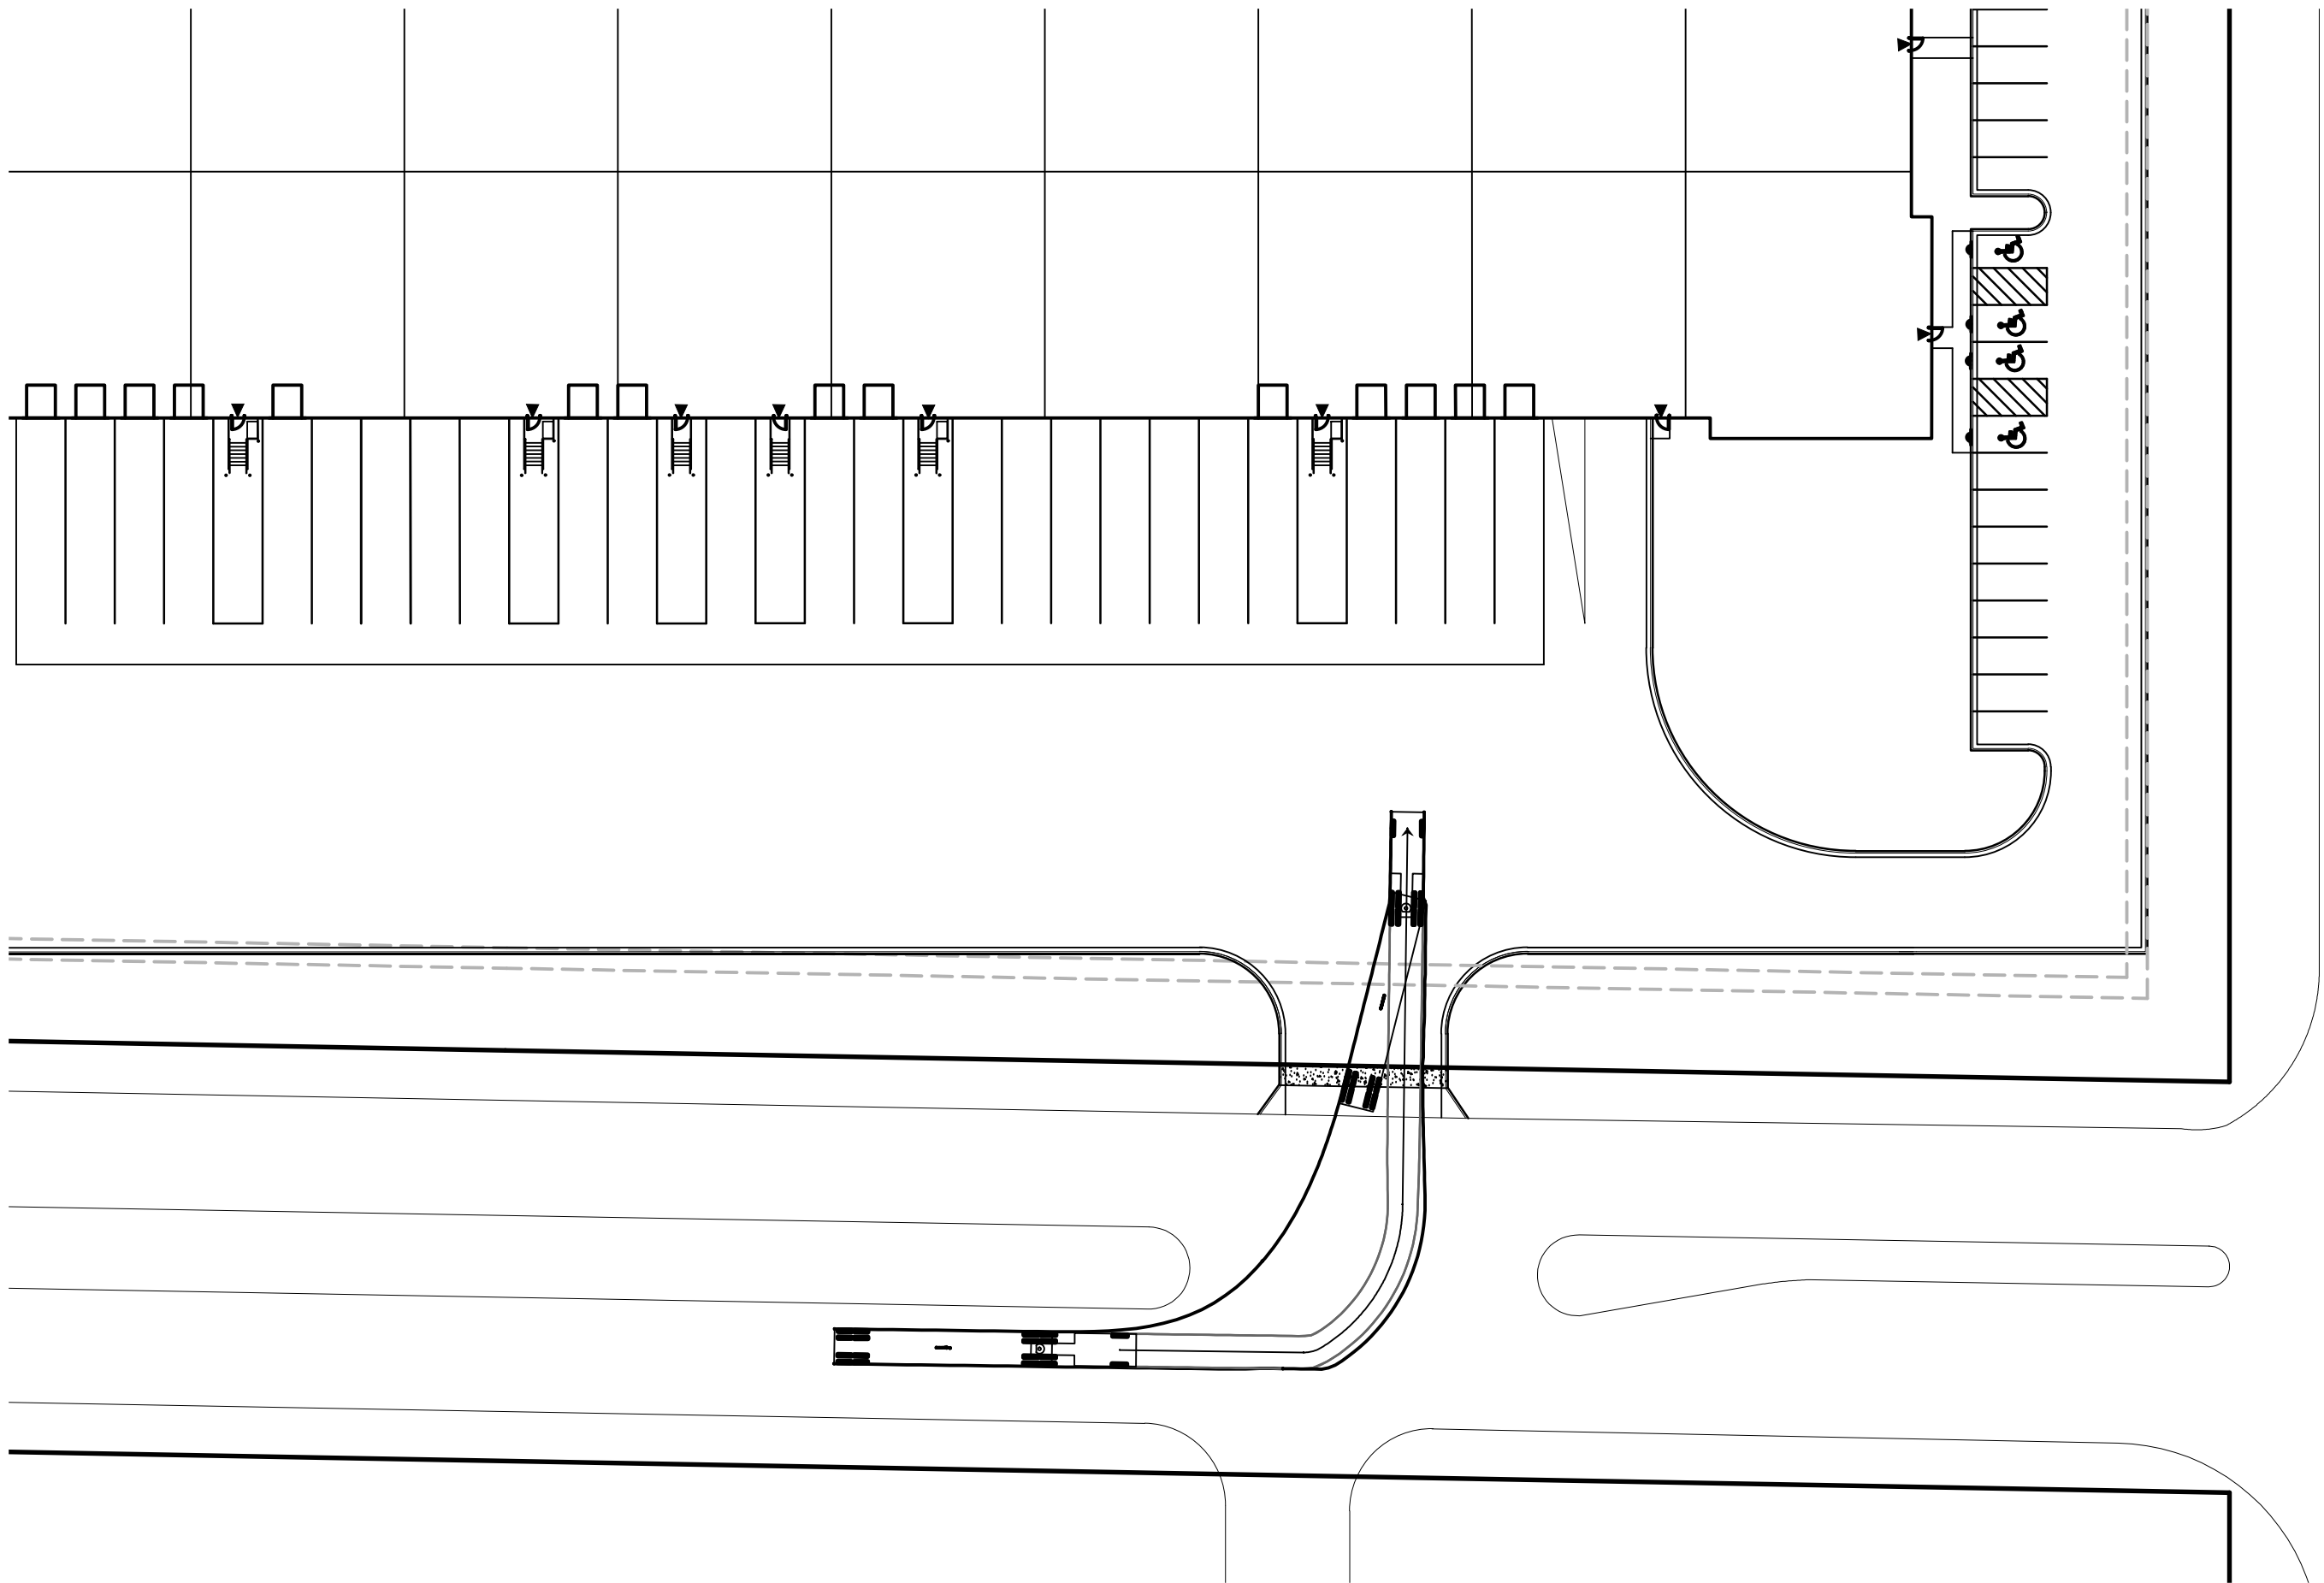

901 NORTHVIEW RD- NORTHEAST ENTRANCE

PINNACLE ENGINEERING GROUP

5850 W. BLUEMOUND ROAD | SUITE 210 | BROOKFIELD, WI 53005 | WWW.PINNACLE-ENGR.COM |

06/03/15

PLAN | DESIGN | DELIVER

PEG JOB#426.00