


CEILING PLAN

1/4"=1'-0"

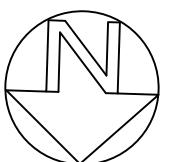

ELECTRICAL LEGEND

FIXTURES SELECTED BY TENANT, ARCHITECT AND CONTRACTOR

- NOTE: LIGHT BULBS AND TUBES TO BE PROTECTED FROM BREAKAGE W/ GUARDS OR LENSES
- 2x4 FLUORESCENT LIGHT FIXTURE SURFACE MOUNTED W/ WASHABLE LENS
- 2x4 LED LIGHT FIXTURE SUSPENDED W/ DIMMER & COLOR
- 1x4 LED LIGHT FIXTURE WALL MOUNTED W/ DIMMER & COLOR
- LED STRIP LIGHT FIXTURE UNDER COUNTER & SHELF W/ DIMMER & COLOR
- INCANDESCENT OR LED PENDANT LIGHT FIXTURE W/ DIMMER
- INCANDESCENT OR LED WALL SCONCE W/ DIMMER & COLOR
- INCANDESCENT OR LED POST MOUNTED LIGHT FIXTURE
- EMERGENCY PATH LIGHTING
- EXIT EMERGENCY EXIT LIGHTING
- 2x4 METAL TEE GRID W/ ACOUSTIC PADS 1hr RATED ASSEMBLY
NOTE: WASHABLE PADS IN KITCHEN AND BAR AREAS.
- 6' dia INDUSTRIAL CEILING FAN


SEATING CAPACITY

INDOOR:	56
OUTDOOR:	38
STAFF:	5
TOTAL:	99

ARCHITECTURAL KEY


- EXISTING WALLS TO REMAIN
- NEW WALLS 3 5/8" METAL STUDS @ 16"oc W/ 5/8" DRYWALL & ACOUS BATT INSUL W/ WOOD BLOCKING AS REQUIRED
- NEW DOOR & FRAME
- EXISTING DOOR

COMMERCIAL DRIVE

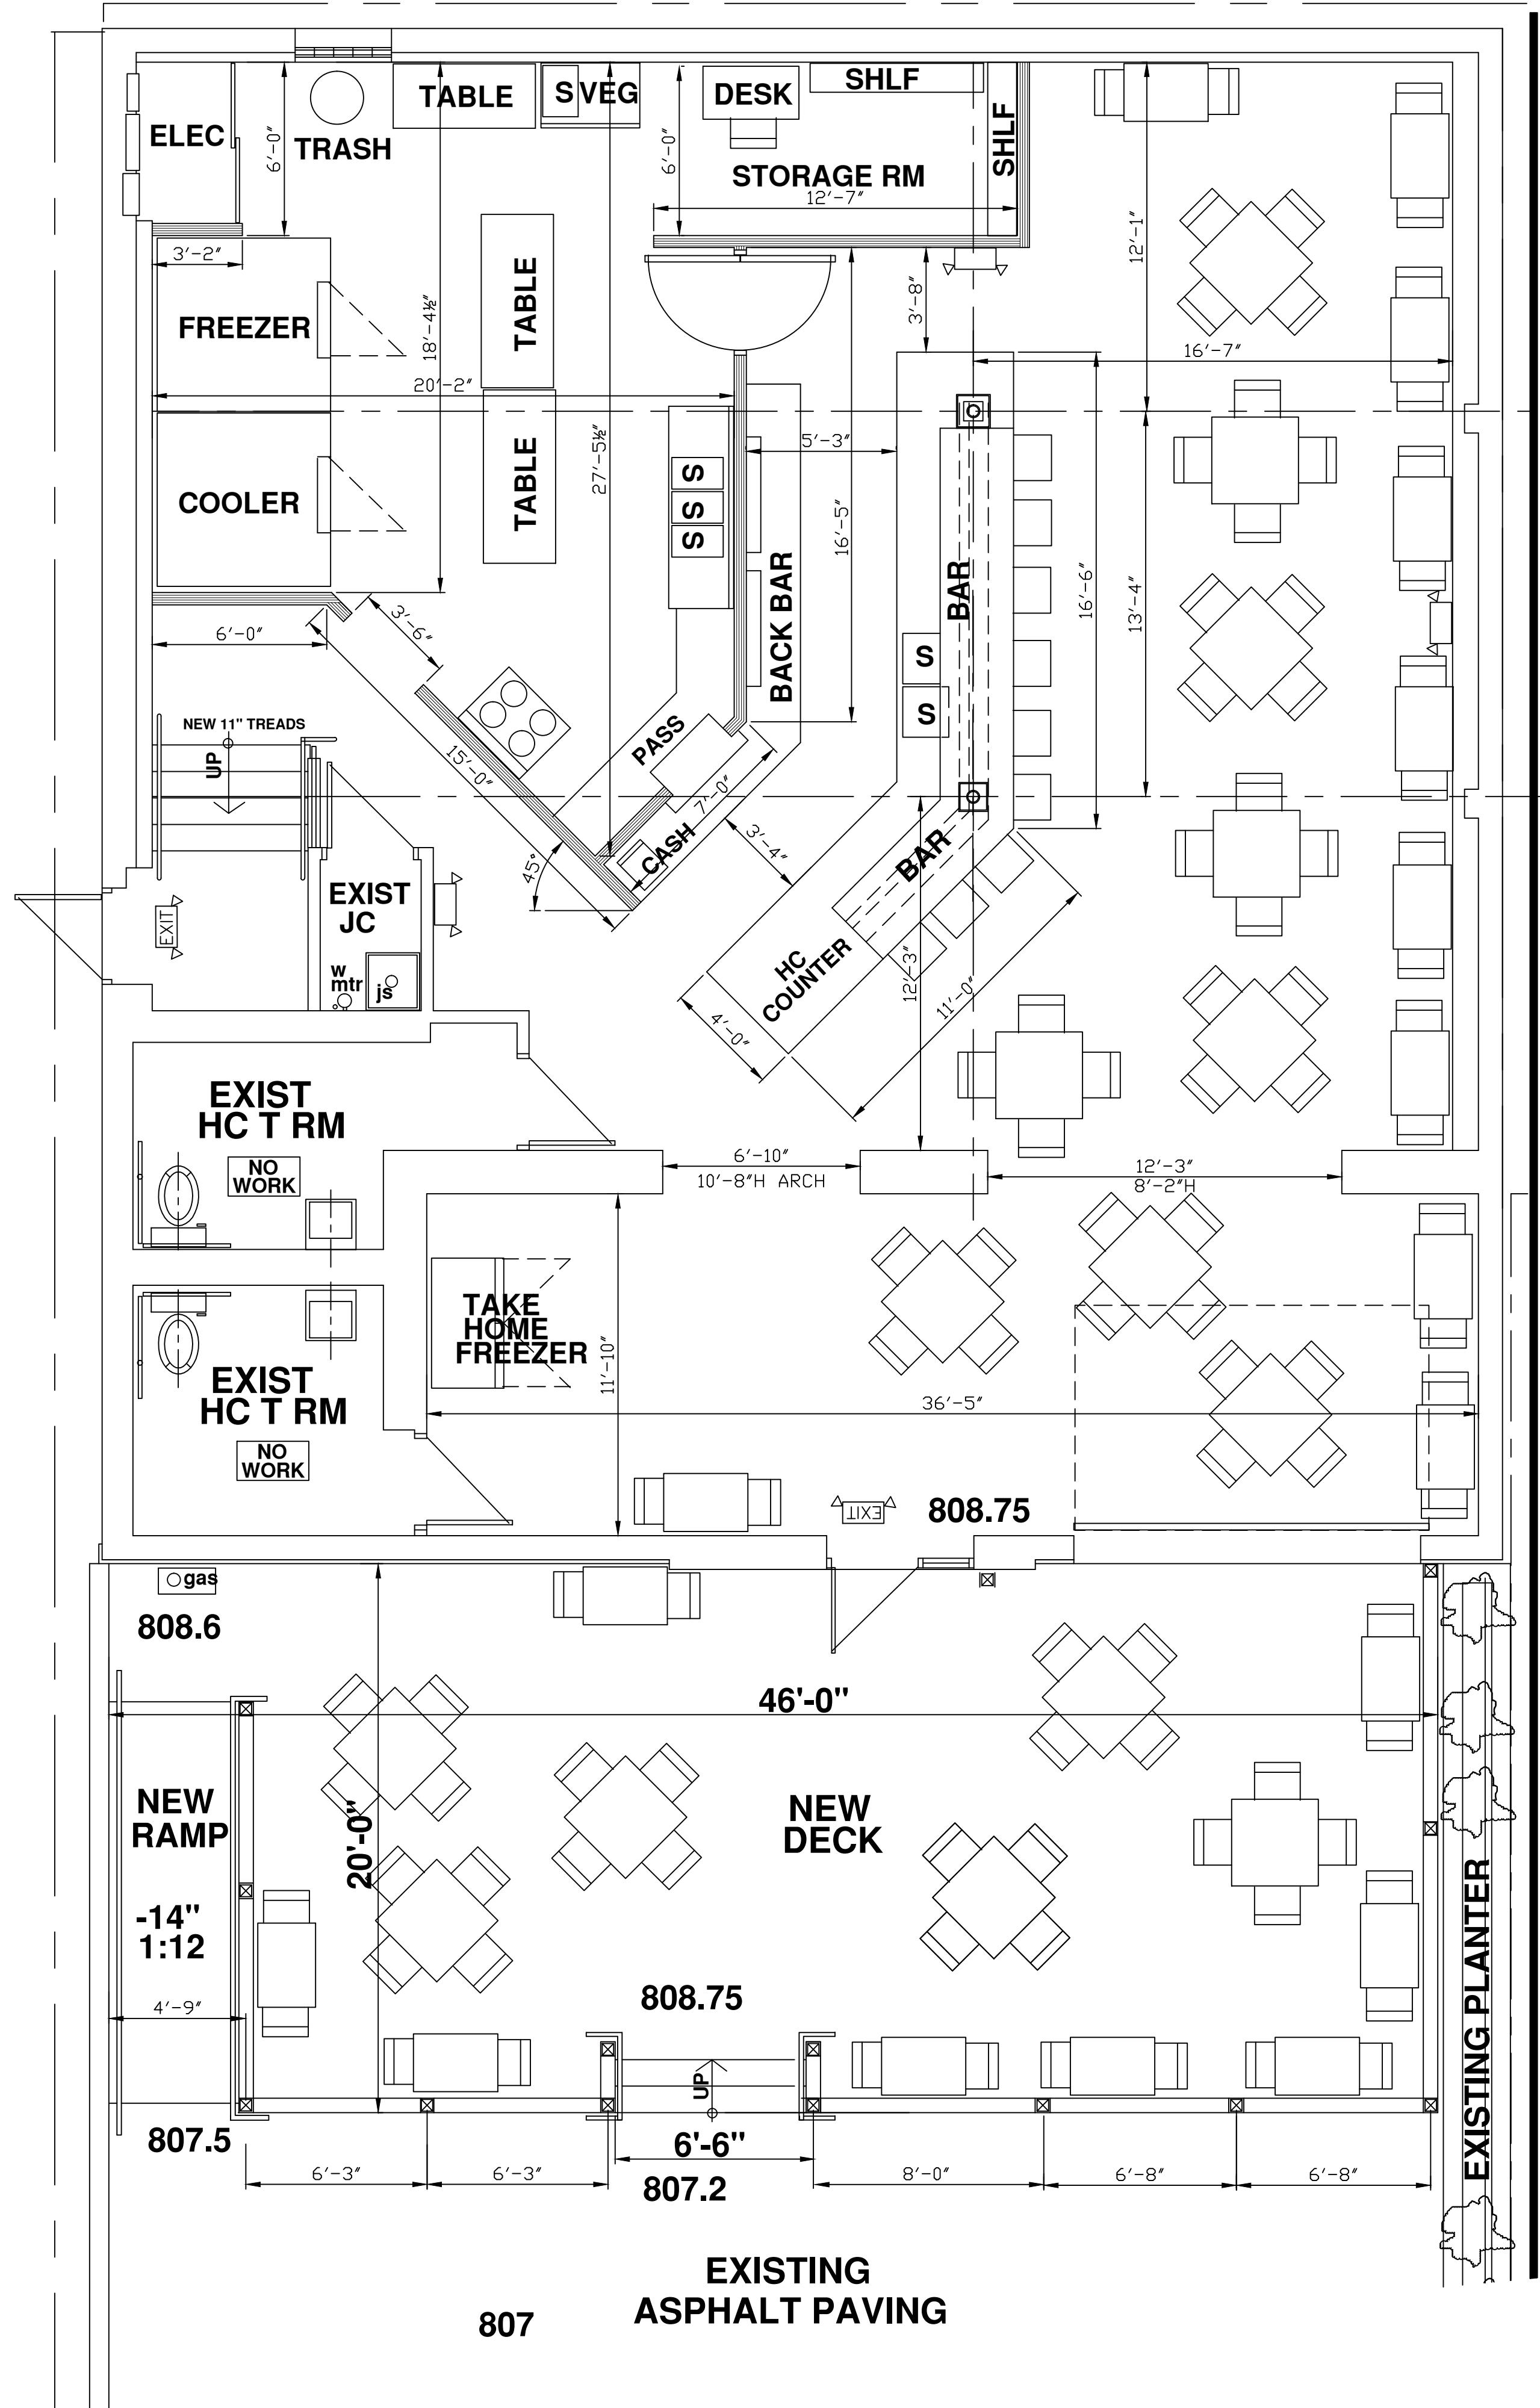

FLOOR PLAN

1/4"=1'-0"

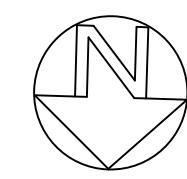

Simply Irresistible Tenant Build Out & Deck

453 West Main Street Waukesha, Wisconsin 53186

FLOOR & CEILING PLANS, SECTION

15264

11/9/15

A-1

REVISIONS

Peine Design, LL
8023 Currie Aven
Wauwatosa, WI 53
PH: (414) 476-33
FX: (414) 259-92
village@execpc.com

contractor
FORD CONSTRUCT
COMPANY, IN
1419 POPLAR DR
WAUKESHA, WI 53
PH: (262) 896-9
FX: (262) 896-9
fordcon@tds.net

Tenant
Simply Irresistible
Dine, Take Out, C
453 West Main St
Waukesha, Wisconsin
Contact: Megan Day
PH: (212) 549-0508
scatering@yahoo.com