

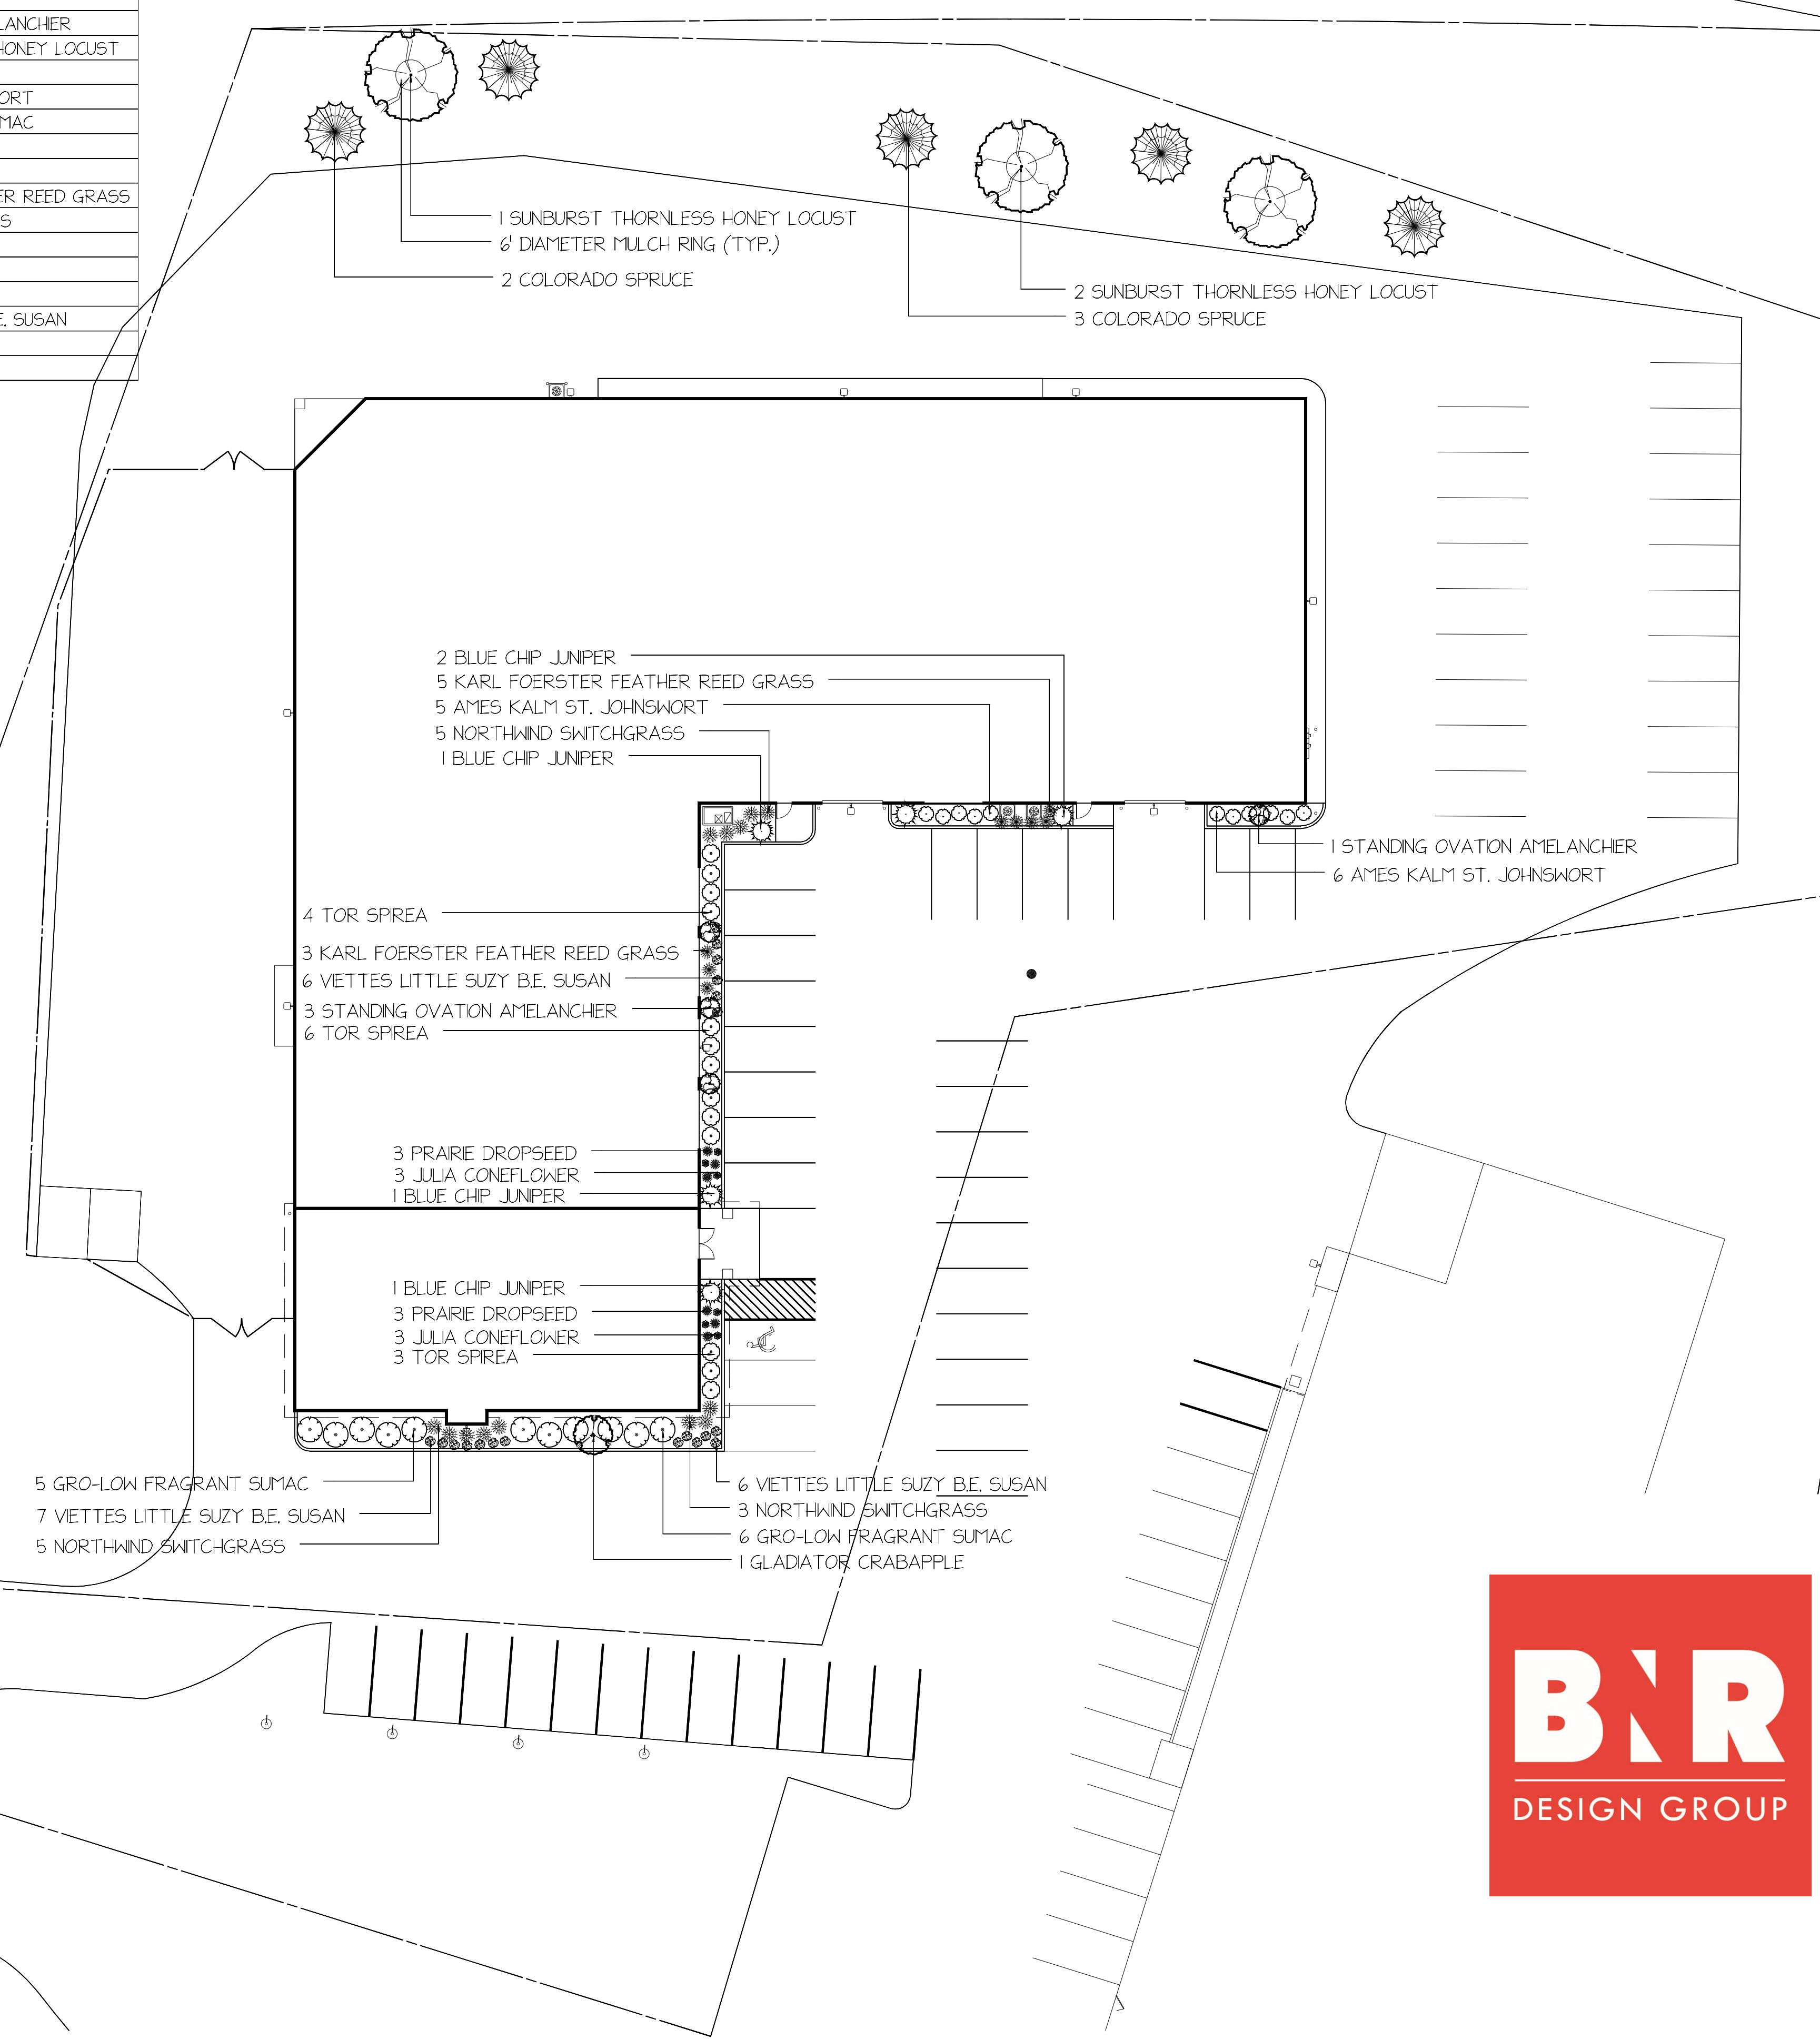


LES PAUL PKWY (HWY. 59)

Qty	Botanical Name	Common Name
Trees		
5	<i>Picea pungens</i>	COLORADO SPRUCE
1	<i>Malus x adstringens</i> 'Dorled'	GLADIATOR CRABAPPLE
4	<i>Amelanchier alnifolia</i> 'Obelisk'	STANDING OVATION AMELANCHER
3	<i>Gleditsia triacanthos</i> f. 'inermis' 'Sunburst'	SUNBURST THORNLESS HONEY LOCUST
Shrubs		
11	<i>Hypericum kalmianum</i> 'Ames'	AMES KALM ST. JOHNSWORT
11	<i>Rhus aromatica</i> 'Gro-low'	GRO-LOW FRAGRANT SUMAC
13	<i>Spiraea betulifolia</i> 'Tor'	TOR SPIREA
Ornamental Grasses		
8	<i>Calamagrostis x acutiflora</i> 'Karl Foerster'	KARL FOERSTER FEATHER REED GRASS
13	<i>Panicum virgatum</i> 'Northwind'	NORTHWIND SWITCHGRASS
6	<i>Sporobolus heterolepis</i>	PRAIRIE DROPSEED
Perennials and Annuals		
6	<i>Echinacea</i> 'Julia'	JULIA CONEFLOWER
19	<i>Rudbeckia fulgida</i> 'Viettes Little Suzy'	VIETTES LITTLE SUZY B.E. SUSAN
Groundcovers		
5	<i>Juniperus horizontalis</i> 'Blue Chip'	BLUE CHIP JUNPER

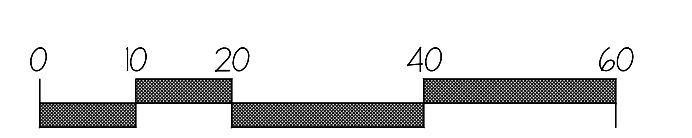

HWY. 164

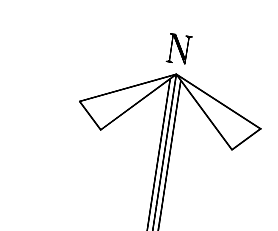

ACTION POWER SPORTS		
202 TRAVIS LANE WAUKESHA, WI 53189		
client:		
scale:	1" = 20'-0"	date: 2/26/2016
drawn by:	B. NIELSEN	checked by: L.I.
revision:		drawing #: L.I.

THIS LANDSCAPE PLAN IS A CONCEPTUAL TOOL AND DEVIATIONS FROM THE PLAN DURING INSTALLATION MAY BE POSSIBLE DUE TO UNFORESEEN CIRCUMSTANCES. BNR Design Group, LLC will NOT be held accountable for any problems that may arise during or after installation of landscape project. VERIFICATION FOR CODE COMPLIANCE, ZONING, SETBACKS, PROPERTY LINES AND BUILDING PERMITS MAY BE REQUIRED PRIOR TO INSTALLATION. Installer of this landscape project is responsible for on site visit and establishing retaining wall heights prior to bidding this project.