

E

LOCAL UTILITY LOCATING AGENCY:

ALL CONTRACTORS SHALL NOTIFY UTILITY COMPANIES AND GOVERNMENT AGENCIES IN WRITING OF THE INTENT TO EXCAVATE NO LESS THAN 72 HOURS PRIOR TO SUCH EXCAVATION (EXCLUSIVE OF SATURDAYS, SUNDAYS, AND HOLIDAYS) AND CALL LOCAL UTILITY LOCATING AGENCY AT 1-800-242-8511.

EXISTING UTILITY LOCATIONS SHOWN SHALL BE VERIFIED BY CONTRACTOR PRIOR TO CONSTRUCTION. LOCATIONS OF UNDERGROUND UTILITIES ON THESE DRAWINGS ARE APPROXIMATE ONLY AND BASED ON ACTUAL FIELD LOCATIONS OF VISIBLE STRUCTURES AND PLAN COMPUTATIONS.



Toll Free (800) 242-8511
Milwaukee Area (414) 259-1181
Hearing Impaired TDD (800) 542-2289
www.DiggersHotline.com

SURVEY:

EXISTING TOPOGRAPHY IS BASED ON AN ALTA/ACSM LAND TITLE SURVEY PERFORMED BY:

SURVEYING ASSOCIATES, INC.
2554 NORTH 100TH STREET
WAUKATOSA, WI
TEL: (414) 257-2212
SURVEYOR'S PROJECT NO. 33818

GEOTECHNICAL:

MIDWEST ENGINEERING SERVICES
821 CORPORATE COURT, SUITE 102
WAUKESHA, WI 53189-5010
TEL: (262) 521-2125 FAX: (262) 521-2471
PROJECT NO. 7-123104R

ENVIRONMENTAL SCIENTIST:

GINNY PLUMEAU, REM
BHE ENVIRONMENTAL, INC.
P.O. BOX 72020
CEDARBURG, WI 53012
TEL: (262) 618-4700
PROJECT NO. 2009.003

D

C

C1

GENERAL NOTES

SCALE: NTS

LEGEND

---	PROPERTY LINE	W	PROPOSED WATER LINE
---	PROPOSED RETAINING WALL	STM>	PROPOSED STORM SEWER LINE
---	PROPOSED CANOPY OVERHANG	<SAN	PROPOSED SANITARY SEWER LINE
x x x	PROPOSED FENCE	E	PROPOSED ELECTRIC LINE
---	PROPOSED VERTICAL CURB AND GUTTER	GAS	PROPOSED GAS LINE
	PROPOSED MONUMENT SIGN	T	PROPOSED TELEPHONE LINE
■	PROPOSED SUPPORT COLUMN	C	FUTURE CONDUIT
+	PROPOSED SIGN	STM>	PROPOSED STORM SEWER LINE [BY OTHERS]
*-O	PROPOSED LIGHT POLE	138.49 TC 137.99 FL	PROPOSED TOP OF CURB / FLOWLINE ELEVATION
---	PROPOSED ADA ACCESSIBLE RAMP	722.70 TS 722.20 TP	PROPOSED TOP OF SIDEWALK / TOP OF PAVEMENT ELEVATION
⊙	PROPOSED SANITARY SEWER STRUCTURE	647.35	PROPOSED SPOT ELEVATION
⊗	PROPOSED WATER VALVE	M.E.(6721.58 TP)	WATCH EXISTING ELEVATION (M.E.)
⊕	PROPOSED FIRE HYDRANT W/AUXILIARY VALVE	641	PROPOSED CONTOUR
⊕	RELOCATED FIRE HYDRANT	640	PROPOSED RISE LINE
⊕	PROPOSED SERVICE TAP	SF	PROPOSED SLT FENCE
⊕	PROPOSED PRESSURE CONNECTION	⊕	PROPOSED INLET PROTECTION
⊕	PROPOSED RYE AND LEAD	⊕	PROPOSED STONE TRACKING PAD
⊕	PROPOSED INSERTA TEE AND RISER	---	LAND DISTURBANCE LIMITS
⊕	PROPOSED APRON ENDWALL	⊕	PROPOSED EROSION WALL/LOG
⊕	PROPOSED GAS METER	⊕	PROPOSED RIPRAP AREA OVER SEDEWALK FABRIC

B

A

A1

LEGEND / ABBREVIATIONS

SCALE: NTS

A

E


D

C

B

A

Plot: ME - P:\2011\20105405\800\DWG\BASIC\GREENBERG\DRAWINGS\CONCIDER-276.DWG LAYOUT: CDR DATE: 6/3/2014 TIME: 4:09:48 PM USER: MBUDDE

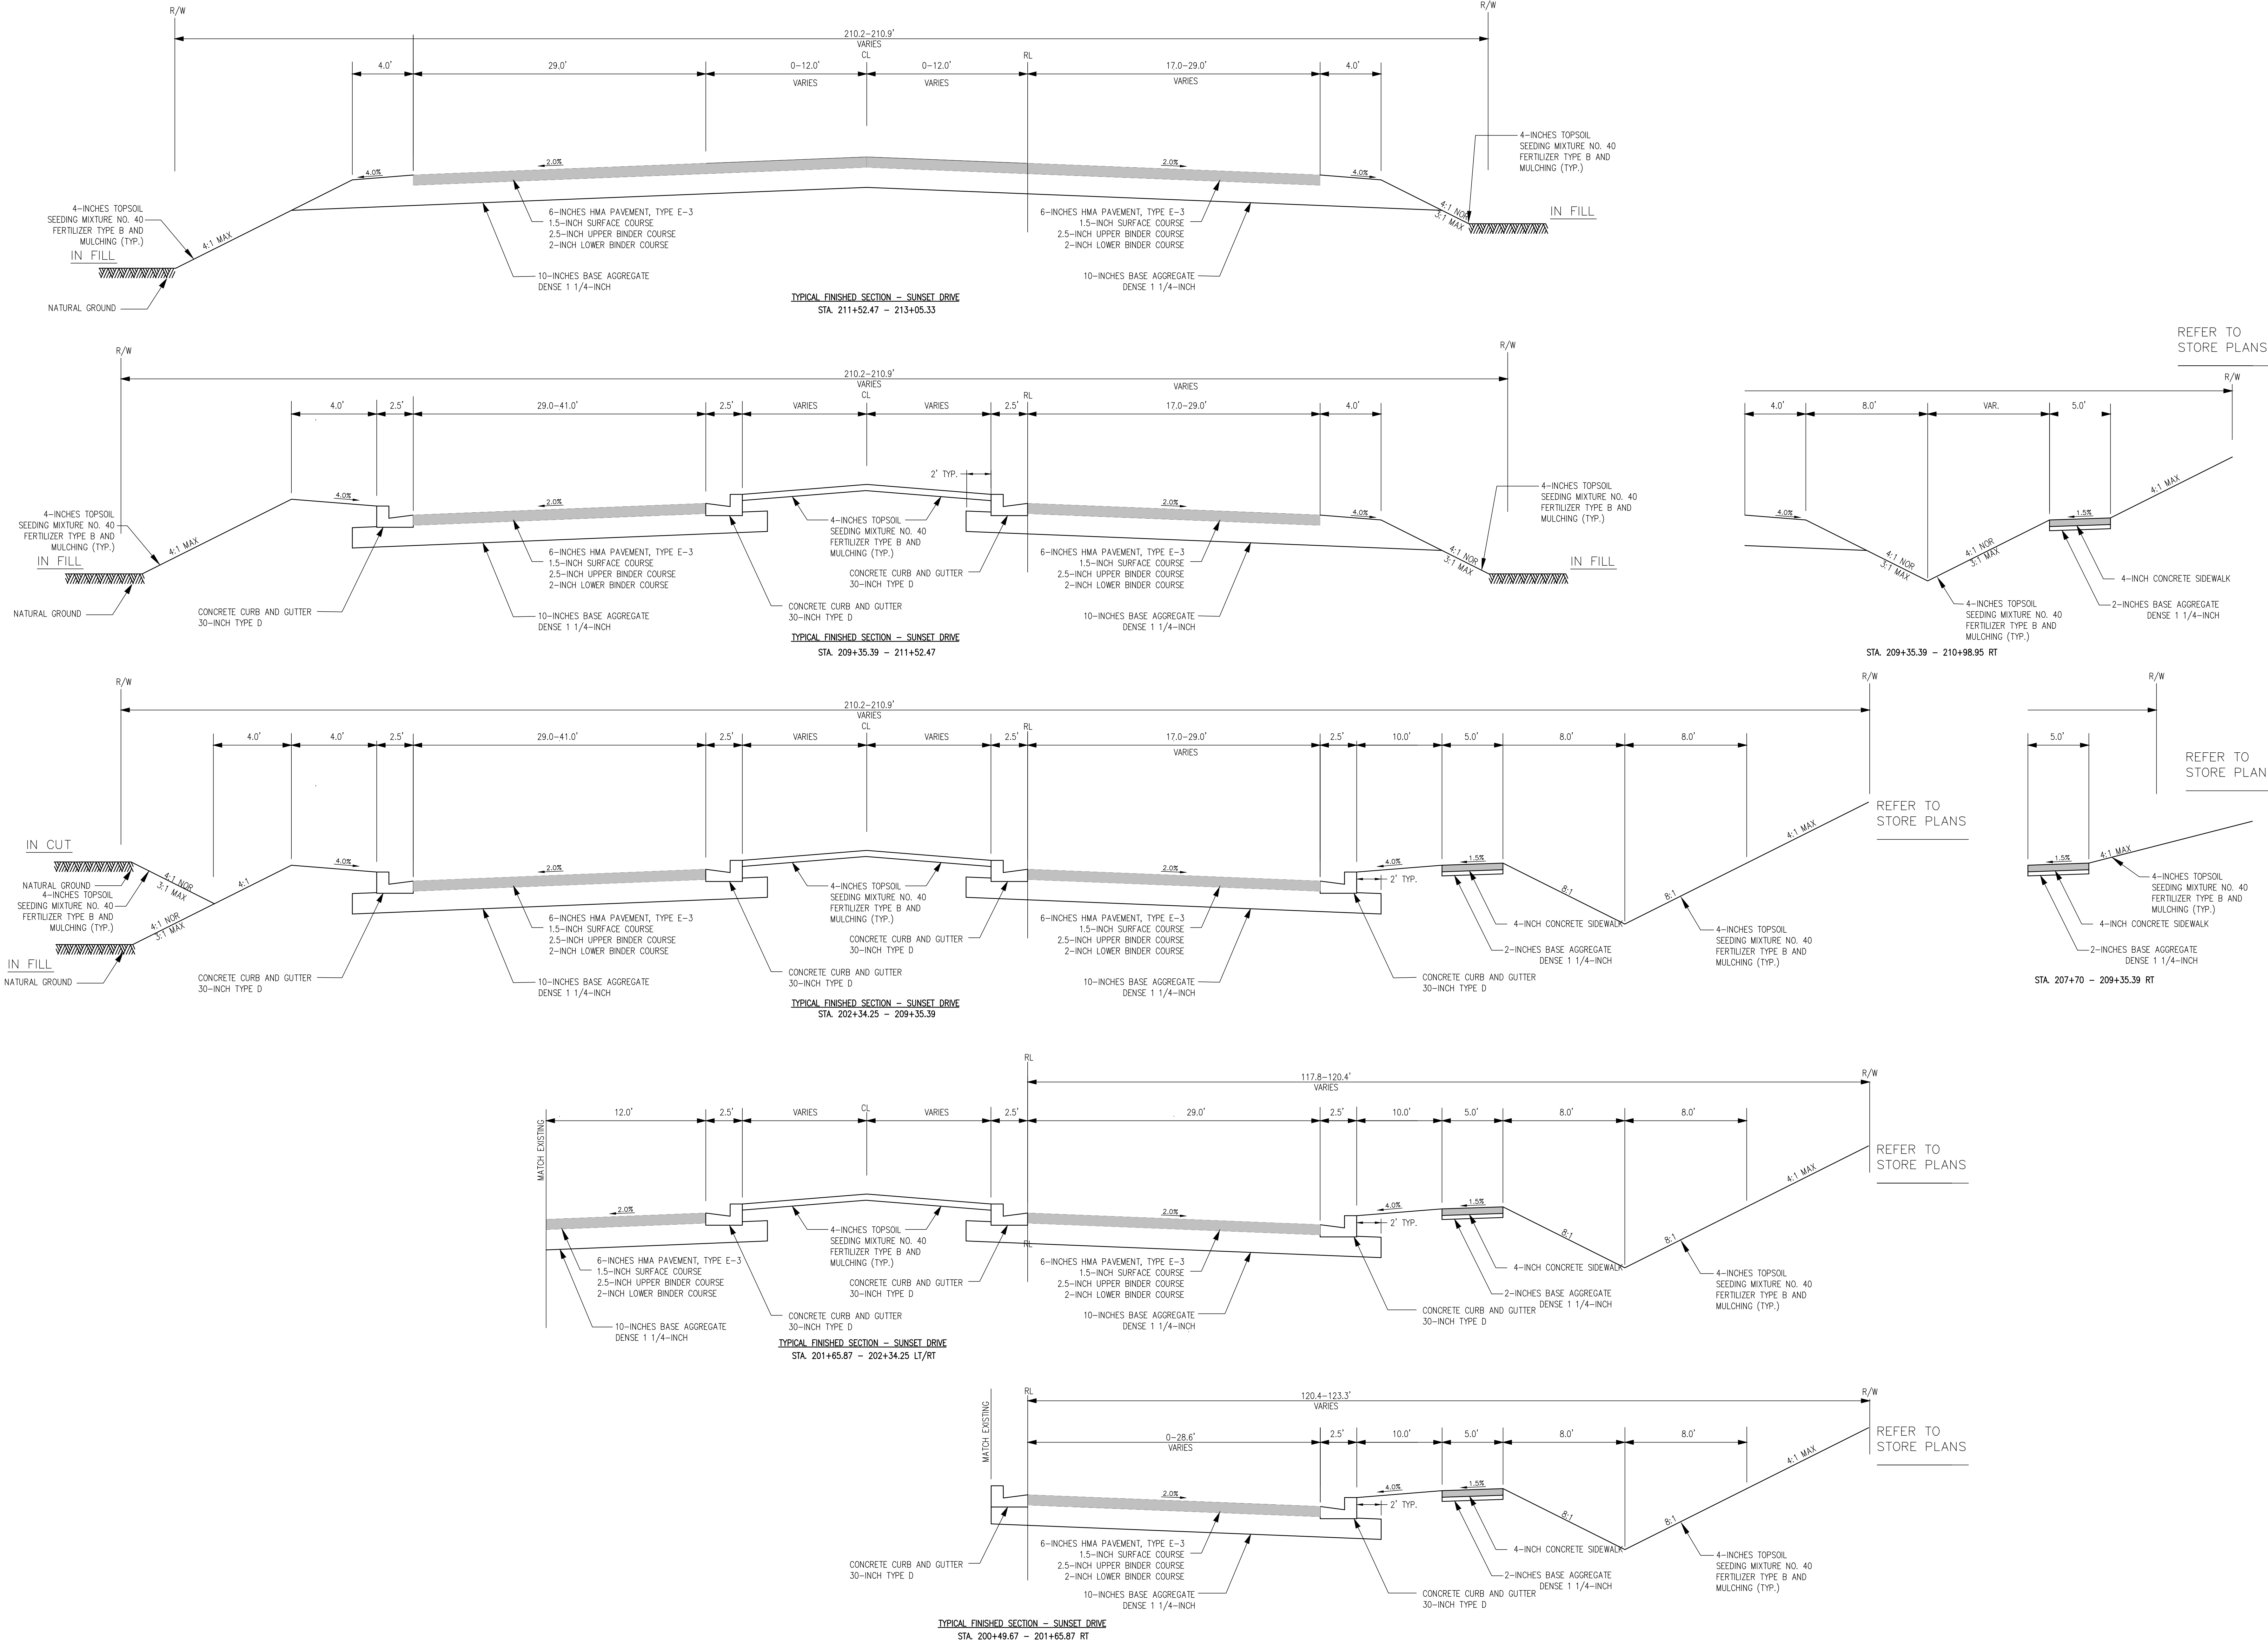

A1 TYPICAL SECTIONS - SUNSET DRIVE

GreenbergFarrow
21 S. Evergreen Ave., Suite 200
Arlington Heights, Illinois 60005
t. 847.788.9200 f. 847.788.9536

Store: 276
801 EAST SUNSET DRIVE
(SEQ) TENNY AVE & SUNSET DR
WAUKESHA, WISCONSIN

meijer

PROFESSIONAL IN CHARGE
MATTHEW H. BUDDÉ, P.E.
PROFESSIONAL ENGINEER
LICENSE NO. E-37992

06/11/14 FINAL PLAN - RESUBMITTAL
09/25/13 CITY SUBMITTAL

Drawn By M. BUDDÉ, P.E.
Reviewer P. PHILLIPS, P.E.
Manager K. WILLIAMS, P.E.
Prof in Charge M. BUDDÉ, P.E.

Hard copy is intended to be 30"x42" when plotted. Scale(s) indicated and graphic quality may not be accurate for any other size.

PROJECT NO.
J120944276

SHEET NO.
C101R

©Copyright 2012
All Rights Reserved

GreenbergFarrow Project No. 20110540.0

E

D

C

B

A

A1

TYPICAL SECTIONS - TENNY AVENUE

Store: 276
801 EAST SUNSET DRIVE
(SEQ) TENNY AVE & SUNSET DR
WAUKESHA, WISCONSIN

meijer

PROFESSIONAL IN CHARGE
MATTHEW H. BUDDÉ, P.E.
PROFESSIONAL ENGINEER
LICENSE NO. E-37992



06/11/24 FINAL PLAN - RESUBMITTAL
09/25/23 CITY SUBMITTAL

Drawn By M. BUDDÉ, P.E.
Reviewer P. PHILLIPS, P.E.
Manager K. WILLIAMS, P.E.
Prof in Charge M. BUDDÉ, P.E.

Hard copy is intended to be
30"x42" when plotted. Scale(s)
indicated and graphic quality may
not be accurate for any other size.

PROJECT NO.
J120944276
SHEET NO.

C102R

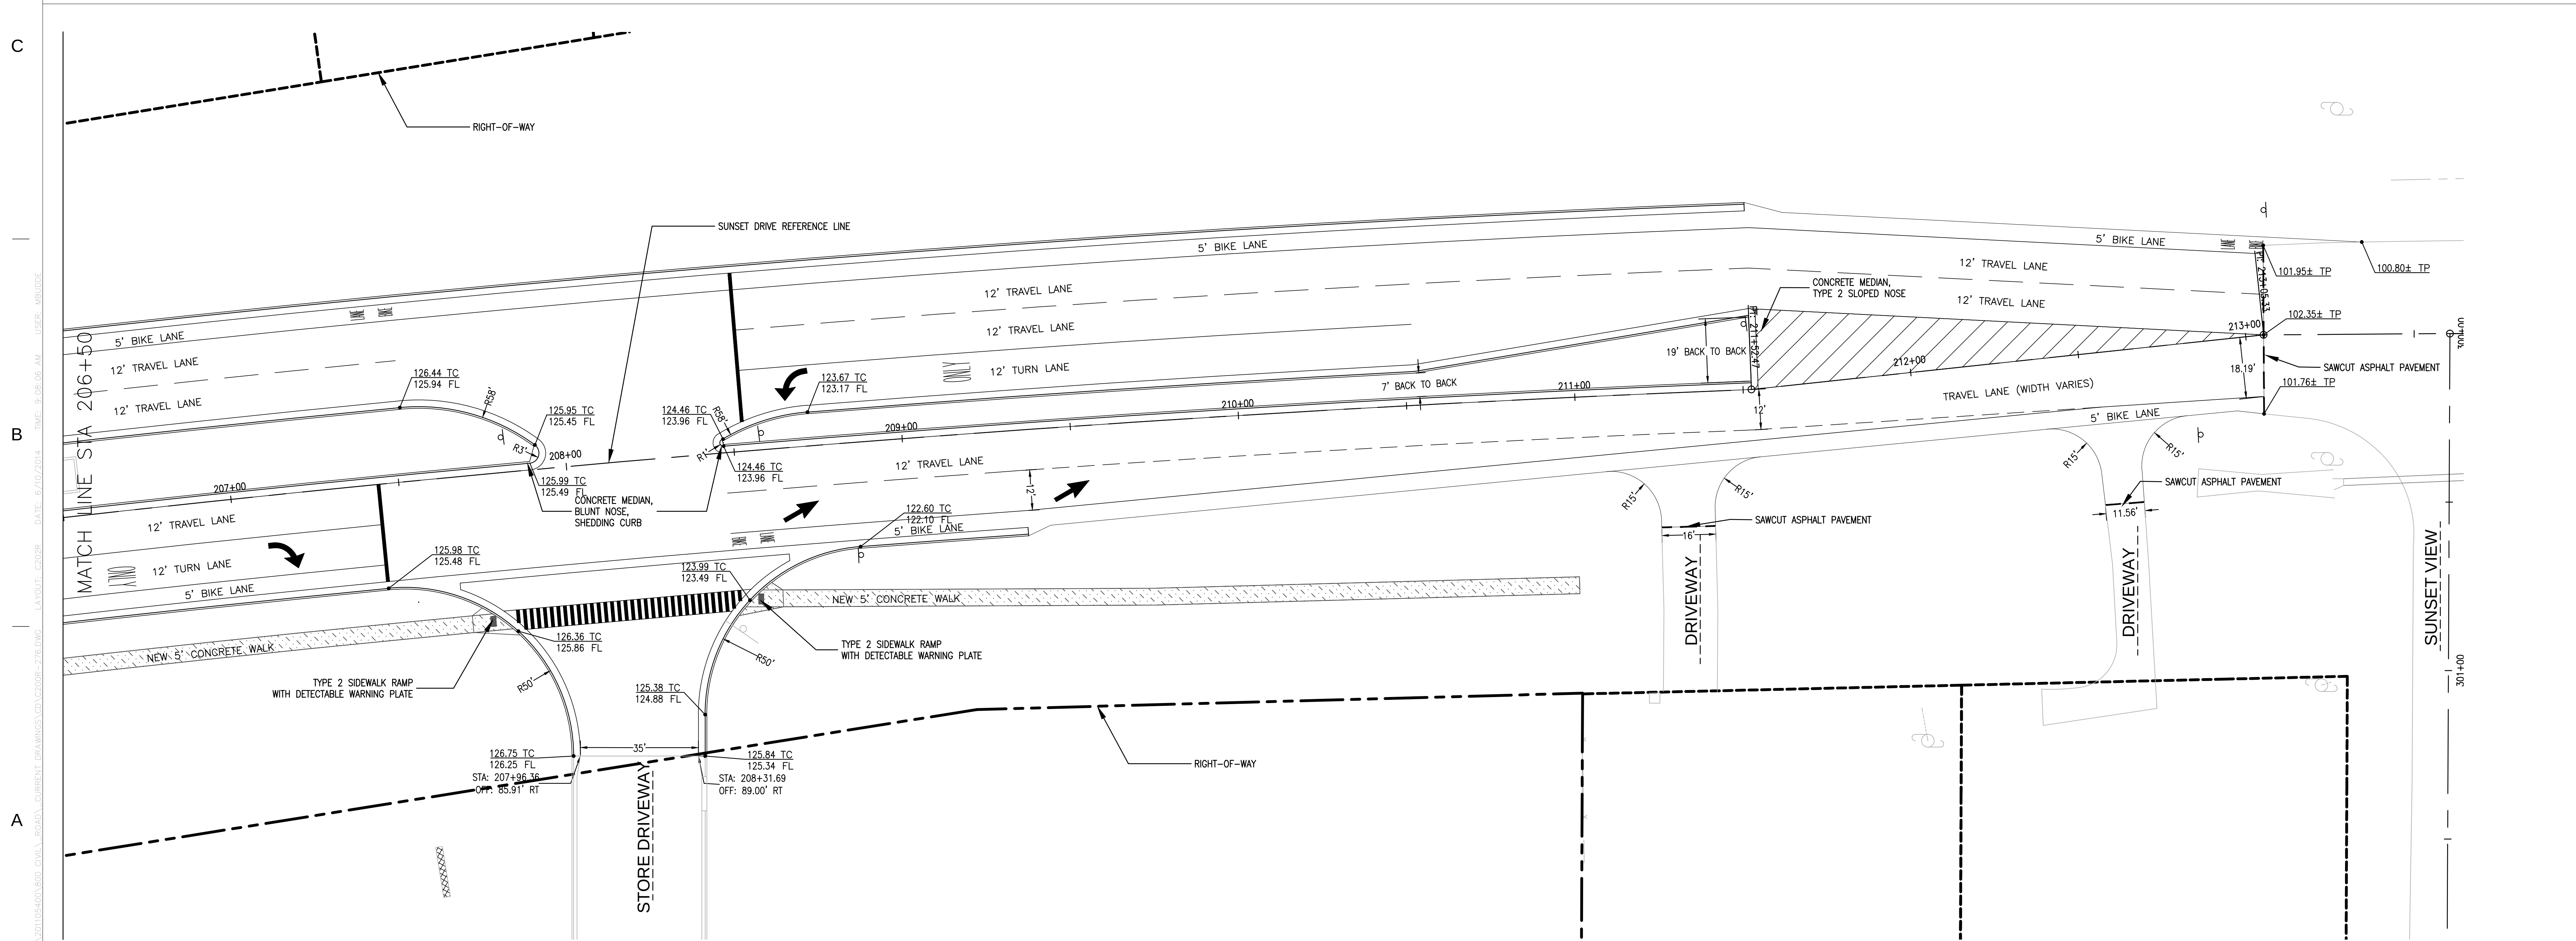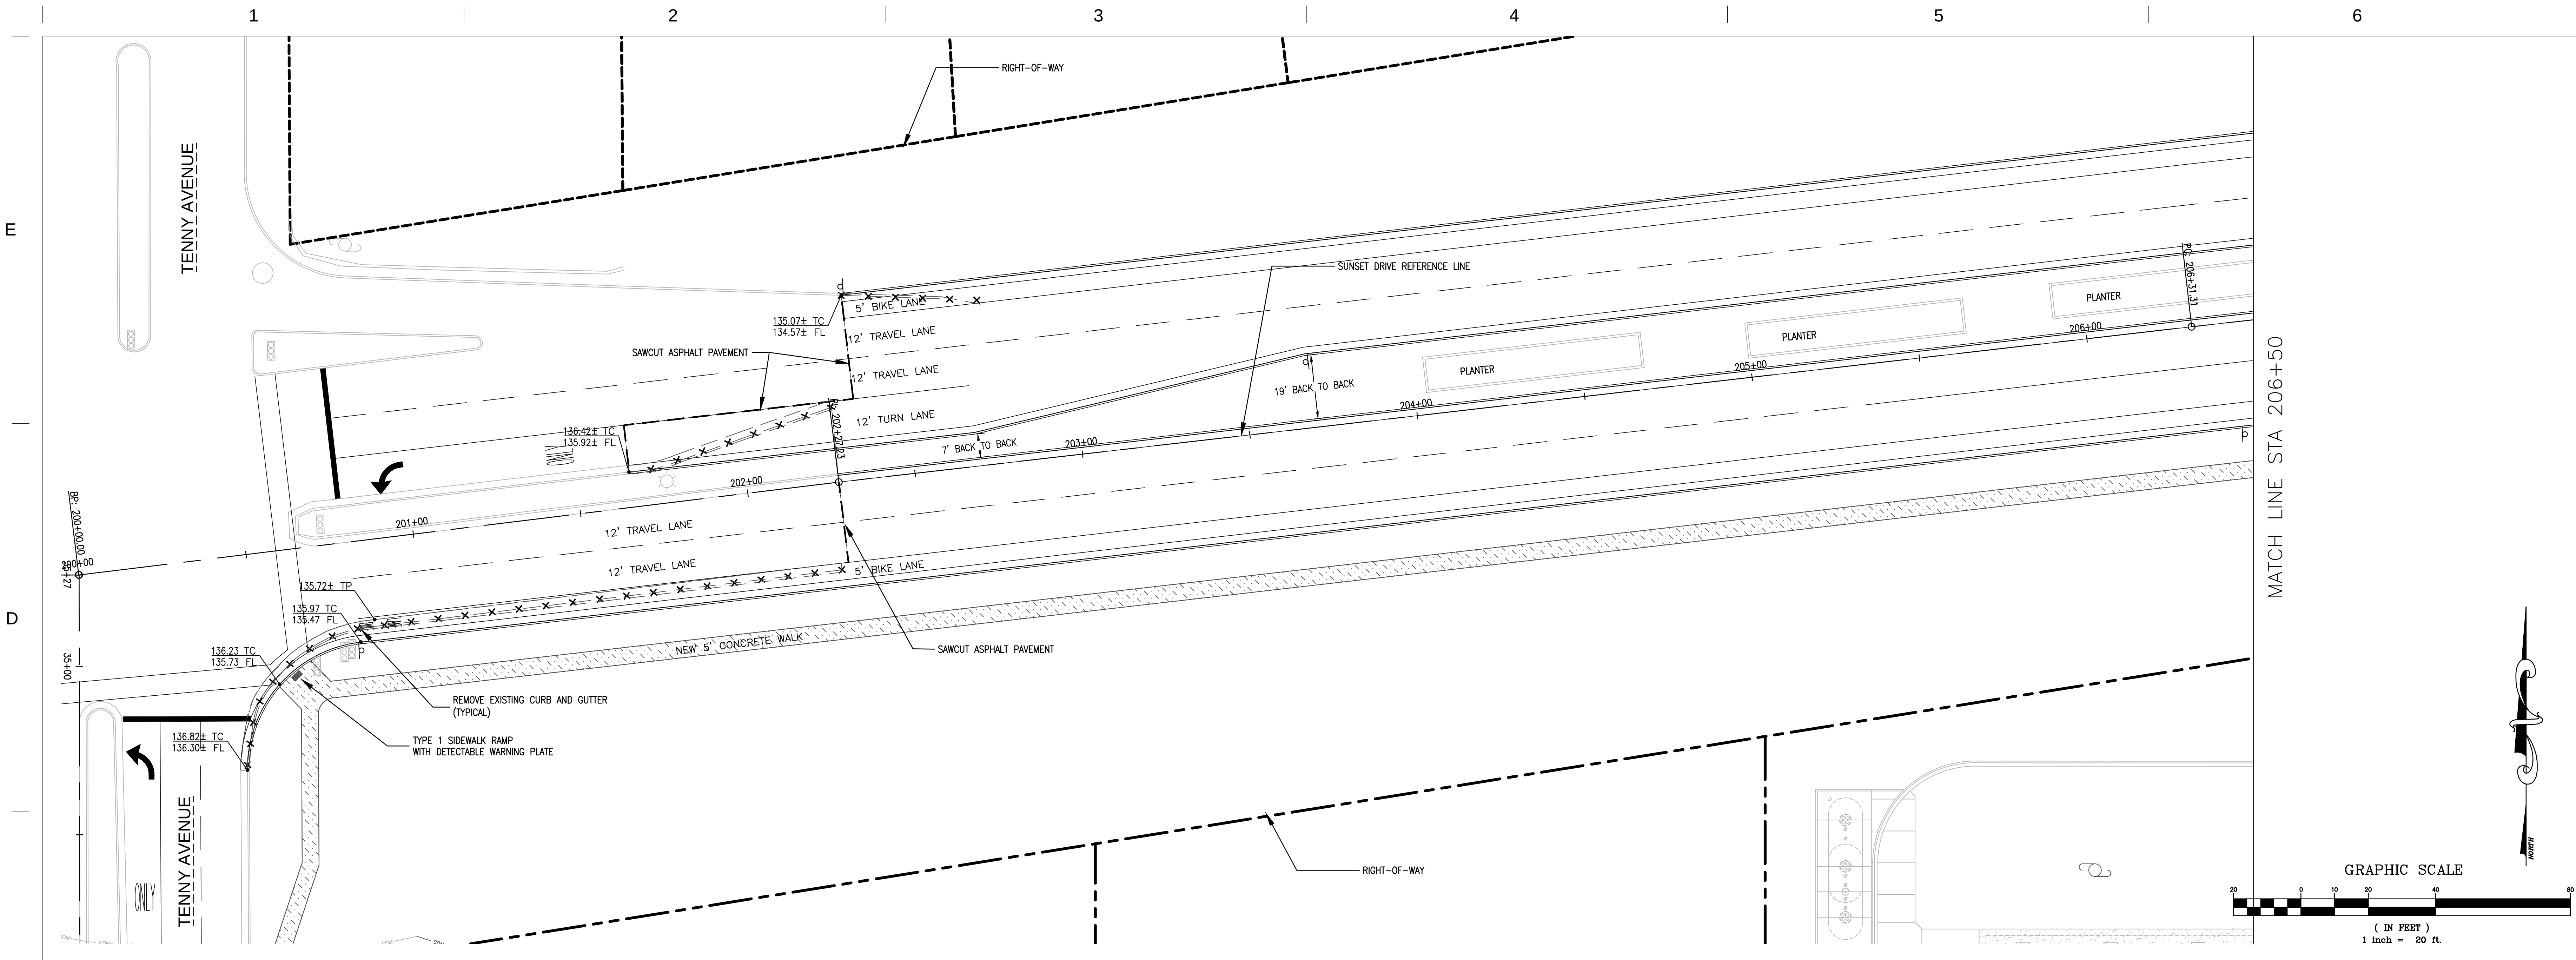

A1

SCALE: 1"=20' H

PAVING PLAN - SUNSET DRIVE

GreenbergFarrow
21 S. Evergreen Ave., Suite 200
Arlington Heights, Illinois 60005
T. 847.788.9200 F. 847.788.9536

Store: 276
801 EAST SUNSET DRIVE
(SEQ) TENNY AVE & SUNSET DR
WAUKESHA, WISCONSIN

meijer

PROFESSIONAL IN CHARGE
MATTHEW H. BUDDÉ, P.E.
PROFESSIONAL ENGINEER
LICENSE NO. E-37992

06/11/24 FINAL PLAN - RESUBMITTAL
09/25/23 CITY SUBMITTAL



Drawn By M. BUDDÉ, P.E.
Reviewer P. PHILLIPS, P.E.
Manager K. WILLIAMS, P.E.
Prof in Charge M. BUDDÉ, P.E.

Hard copy is intended to be 30"x42" when plotted. Scale(s) indicated and graphic quality may not be accurate for any other size.

PROJECT NO.
J120944276
SHEET NO.

C202R

©Copyright 2024
All Rights Reserved
GreenbergFarrow Project No. 20110540.0

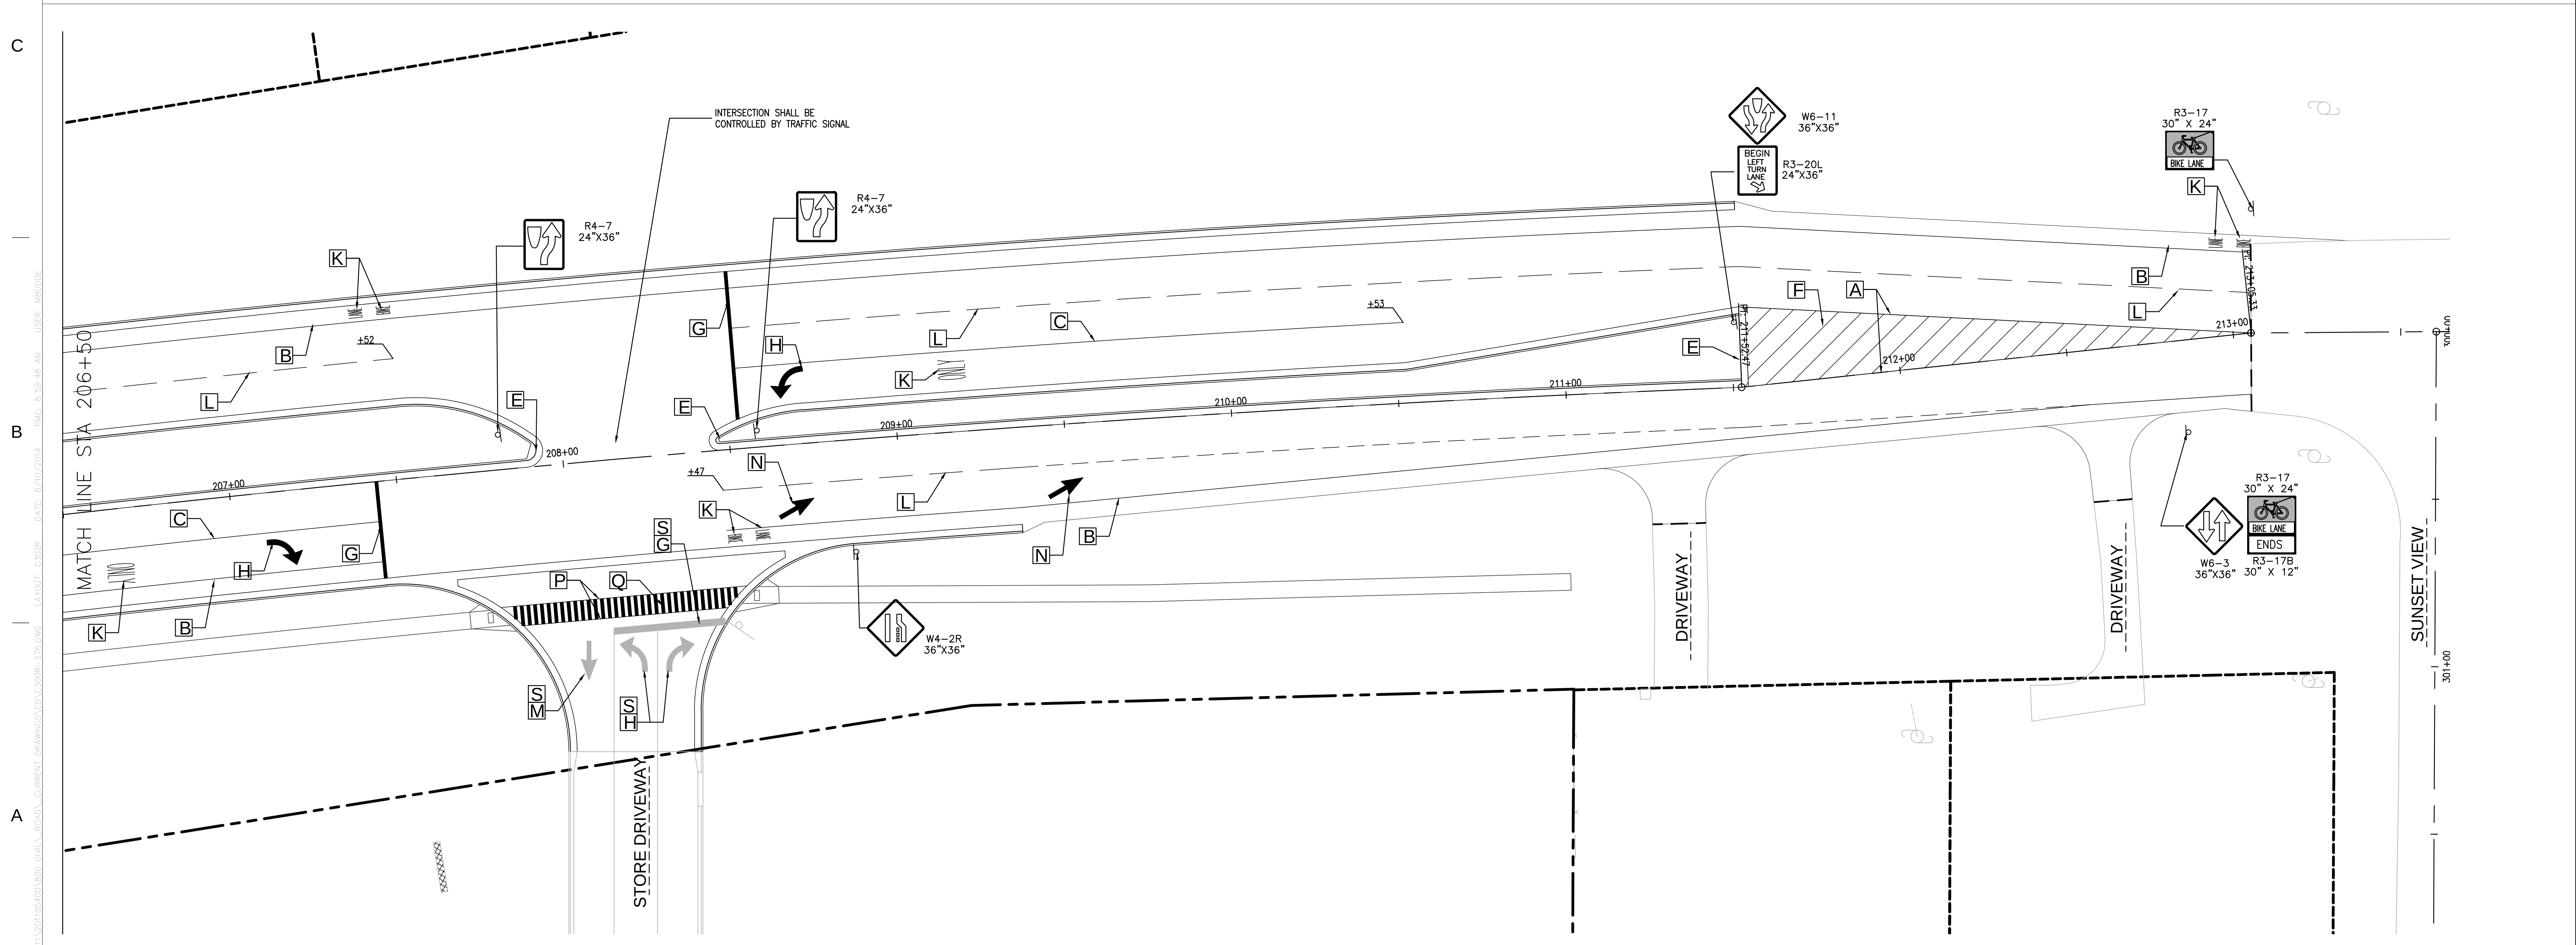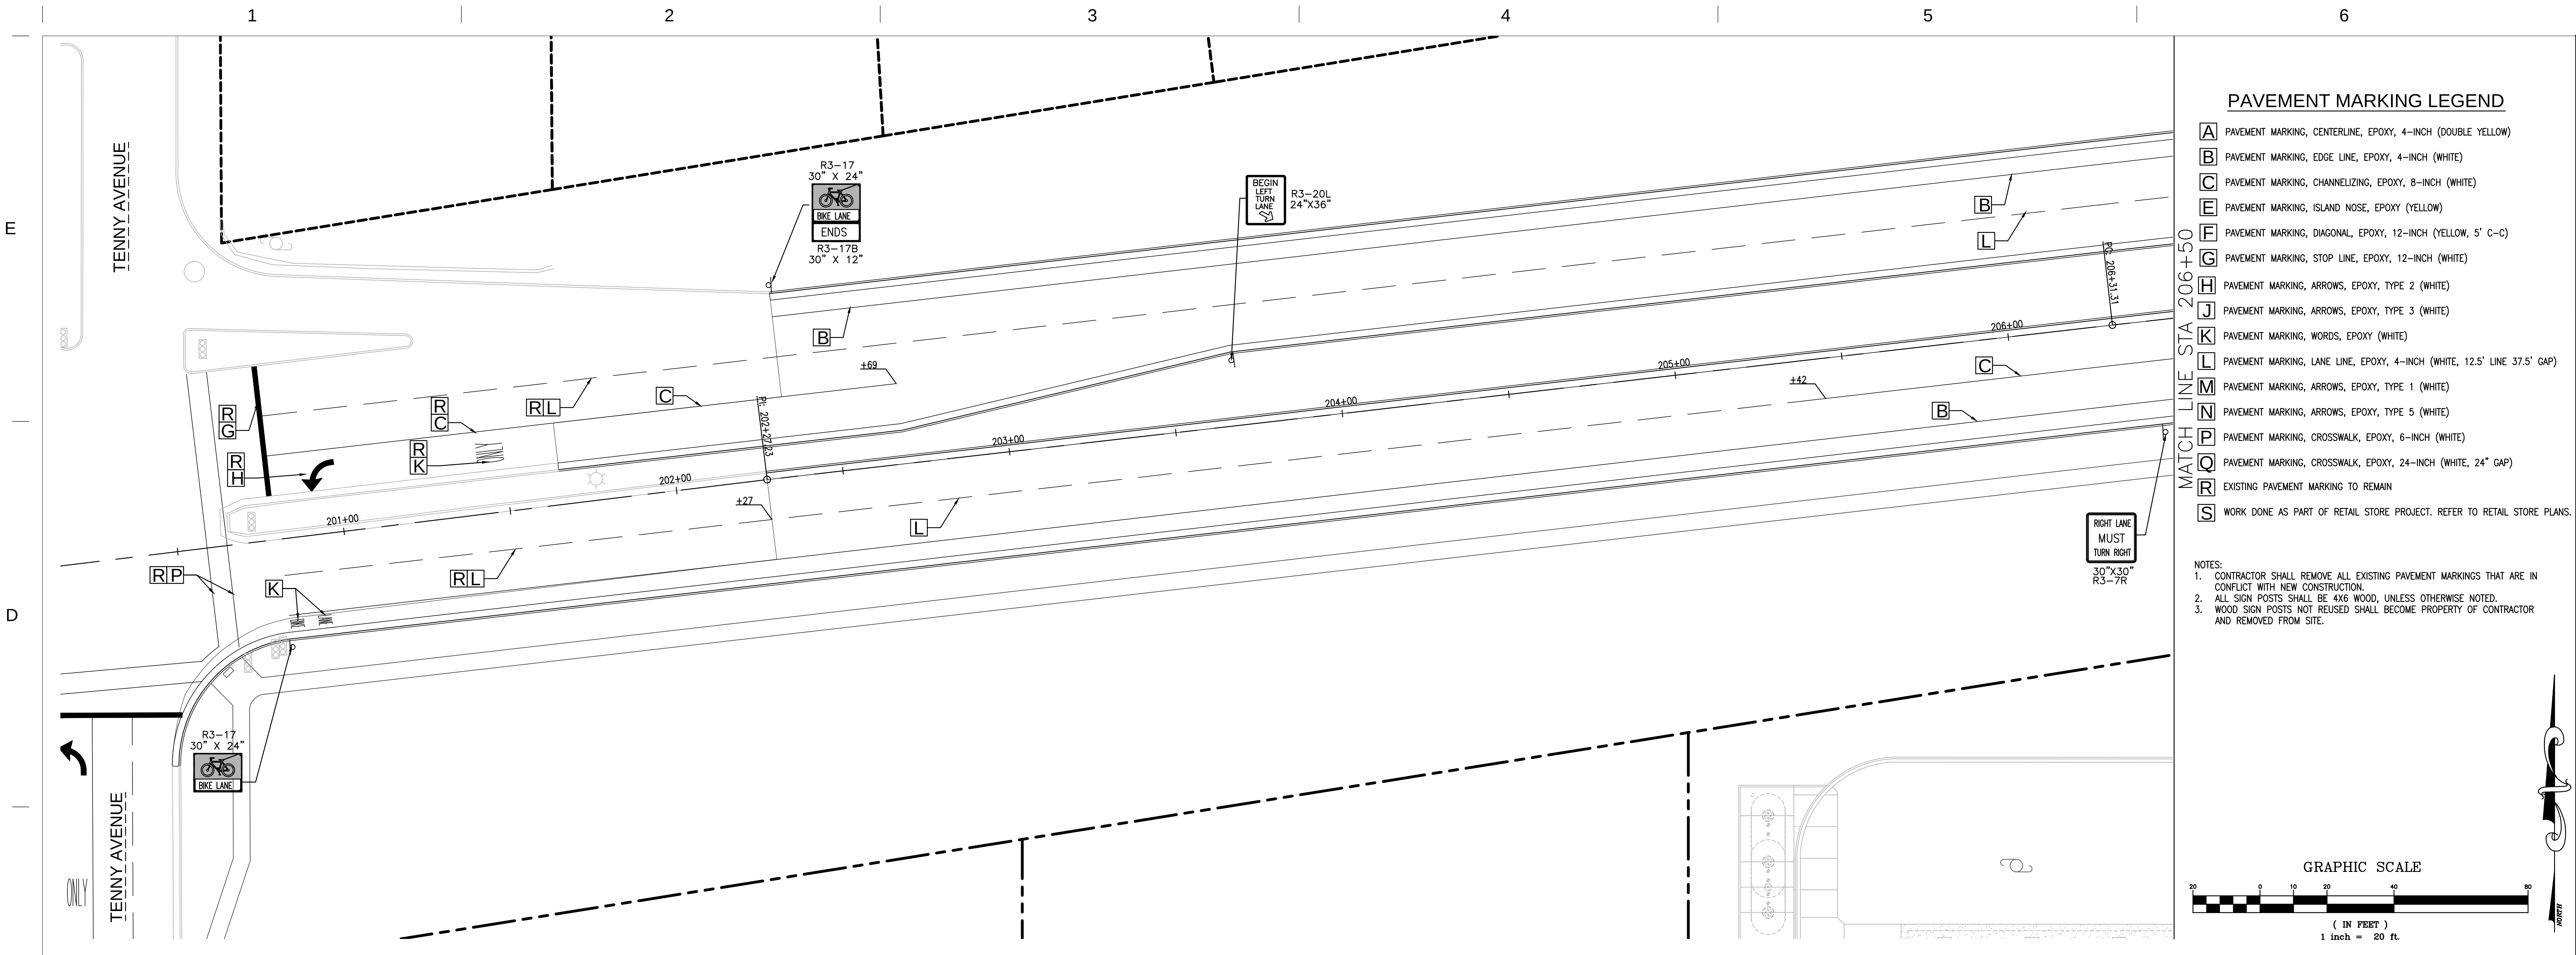

- PAVEMENT MARKING LEGEND**
- A PAVEMENT MARKING, CENTERLINE, EPOXY, 4-INCH (DOUBLE YELLOW)
 - B PAVEMENT MARKING, EDGE LINE, EPOXY, 4-INCH (WHITE)
 - C PAVEMENT MARKING, CHANNELIZING, EPOXY, 8-INCH (WHITE)
 - E PAVEMENT MARKING, ISLAND NOSE, EPOXY (YELLOW)
 - F PAVEMENT MARKING, DIAGONAL, EPOXY, 12-INCH (YELLOW, 5' C-C)
 - G PAVEMENT MARKING, STOP LINE, EPOXY, 12-INCH (WHITE)
 - H PAVEMENT MARKING, ARROWS, EPOXY, TYPE 2 (WHITE)
 - J PAVEMENT MARKING, ARROWS, EPOXY, TYPE 3 (WHITE)
 - K PAVEMENT MARKING, WORDS, EPOXY (WHITE)
 - L PAVEMENT MARKING, LANE LINE, EPOXY, 4-INCH (WHITE, 12.5' LINE 37.5' GAP)
 - M PAVEMENT MARKING, ARROWS, EPOXY, TYPE 1 (WHITE)
 - N PAVEMENT MARKING, ARROWS, EPOXY, TYPE 5 (WHITE)
 - P PAVEMENT MARKING, CROSSWALK, EPOXY, 6-INCH (WHITE)
 - Q PAVEMENT MARKING, CROSSWALK, EPOXY, 24-INCH (WHITE, 24" GAP)
 - R EXISTING PAVEMENT MARKING TO REMAIN
 - S WORK DONE AS PART OF RETAIL STORE PROJECT. REFER TO RETAIL STORE PLANS.
- NOTES:**
- CONTRACTOR SHALL REMOVE ALL EXISTING PAVEMENT MARKINGS THAT ARE IN CONFLICT WITH NEW CONSTRUCTION.
 - ALL SIGN POSTS SHALL BE 4X6 WOOD, UNLESS OTHERWISE NOTED.
 - WOOD SIGN POSTS NOT REUSED SHALL BECOME PROPERTY OF CONTRACTOR AND REMOVED FROM SITE.

GreenbergFarrow
21 S. Evergreen Ave., Suite 200
Arlington Heights, Illinois 60005
T: 847.788.9200 F: 847.788.9536

Store: 276
801 EAST SUNSET DRIVE
(SEQ) TENNY AVE & SUNSET DR
WAUKESHA, WISCONSIN

meijer

PROFESSIONAL IN CHARGE
MATTHEW H. BUDDÉ, P.E.
PROFESSIONAL ENGINEER
LICENSE NO. E-37992

06/11/24 FINAL PLAN - RESUBMITTAL
09/25/23 CITY SUBMITTAL

Drawn By M. BUDDÉ, P.E.
Reviewer P. PHILLIPS, P.E.
Manager K. WILLIAMS, P.E.
Prof in Charge M. BUDDÉ, P.E.

Hard copy is intended to be 30"x42" when plotted. Scale(s) indicated and graphic quality may not be accurate for any other size.

PROJECT NO.
J120944276

SHEET NO.

C302R

©Copyright 2012
All Rights Reserved
GreenbergFarrow Project No. 20110540.0

E

D

C


B

A

A1

SCALE: 1"=20' H

EROSION CONTROL PLAN - TENNY AVENUE

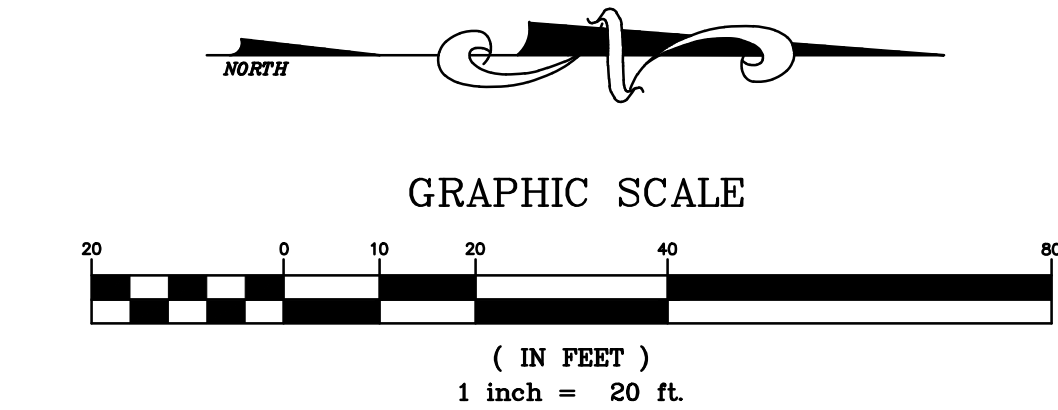

EROSION CONTROL LEGEND

- (SE-1) SILT FENCE
- (SE-2) INLET PROTECTION
- (SE-3) NON-CHANNEL EROSION MAT, CLASS II, TYPE C
- (SE-4) TEMPORARY DITCH CHECK
- (SE-5) MEDIUM RIPRAP APRON OVER TYPE R GEOTEXTILE FABRIC

GreenbergFarrow

21 S. Evergreen Ave., Suite 200
Arlington Heights, Illinois 60005
T 847 788 9200 F 847 788 9536

Store: 276
801 EAST SUNSET DRIVE
(SEQ) TENNY AVE & SUNSET DR
WAUKESHA, WISCONSIN

meijer

PROFESSIONAL IN CHARGE
MATTHEW H. BUDDÉ, P.E.
PROFESSIONAL ENGINEER
LICENSE NO. E-37992

06/11/24 FINAL PLAN - RESUBMITTAL
09/25/23 CITY SUBMITTAL

Drawn By M. BUDDÉ, P.E.
Reviewer P. PHILLIPS, P.E.
Manager K. WILLIAMS, P.E.
Prof in Charge M. BUDDÉ, P.E.

Hard copy is intended to be 30"x42" when plotted. Scale(s) indicated and graphic quality may not be accurate for any other size.

PROJECT NO.
J120944276
SHEET NO.

C400R

©Copyright 2012
All Rights Reserved
GreenbergFarrow Project No. 20110540.0

