



**HANSON'S
LANDSCAPING**

101 DAIRY AVE.
WAUKESHA, WI 53188

PH: (262) 271-8765
FAX: (262) 574-9288

www.hansonlandscaping.com
hansonlandscapinginc@gmail.com


Copyright © 2017 Hanson Contractors Inc.
dba Hanson's Landscaping

This landscape design is the sole property of
Hanson's Landscaping and may not be
reproduced, altered, or copied in any manner or
form without permission of Hanson's Landscaping.
This plan may not be used for bidding purposes
without prior consent by Hanson's Landscaping.

DESIGN FOR:

ELDER'S SERVICE & TOWING
1523 ARCADIAN AVE.
WAUKESHA, WI 53186

SCALE: 1" = 20'

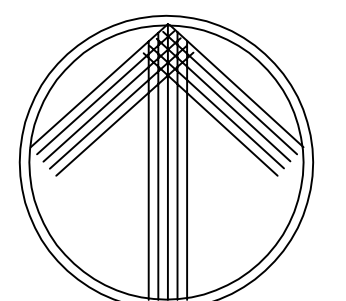



NORTH

DATE:
7/24/18

DRAWN BY:
JLH

CHECKED BY:
JLH

SHEET TITLE:
LANDSCAPING PLAN

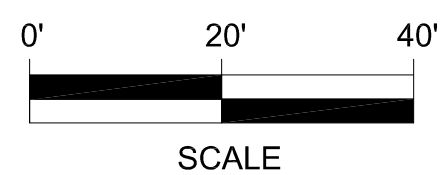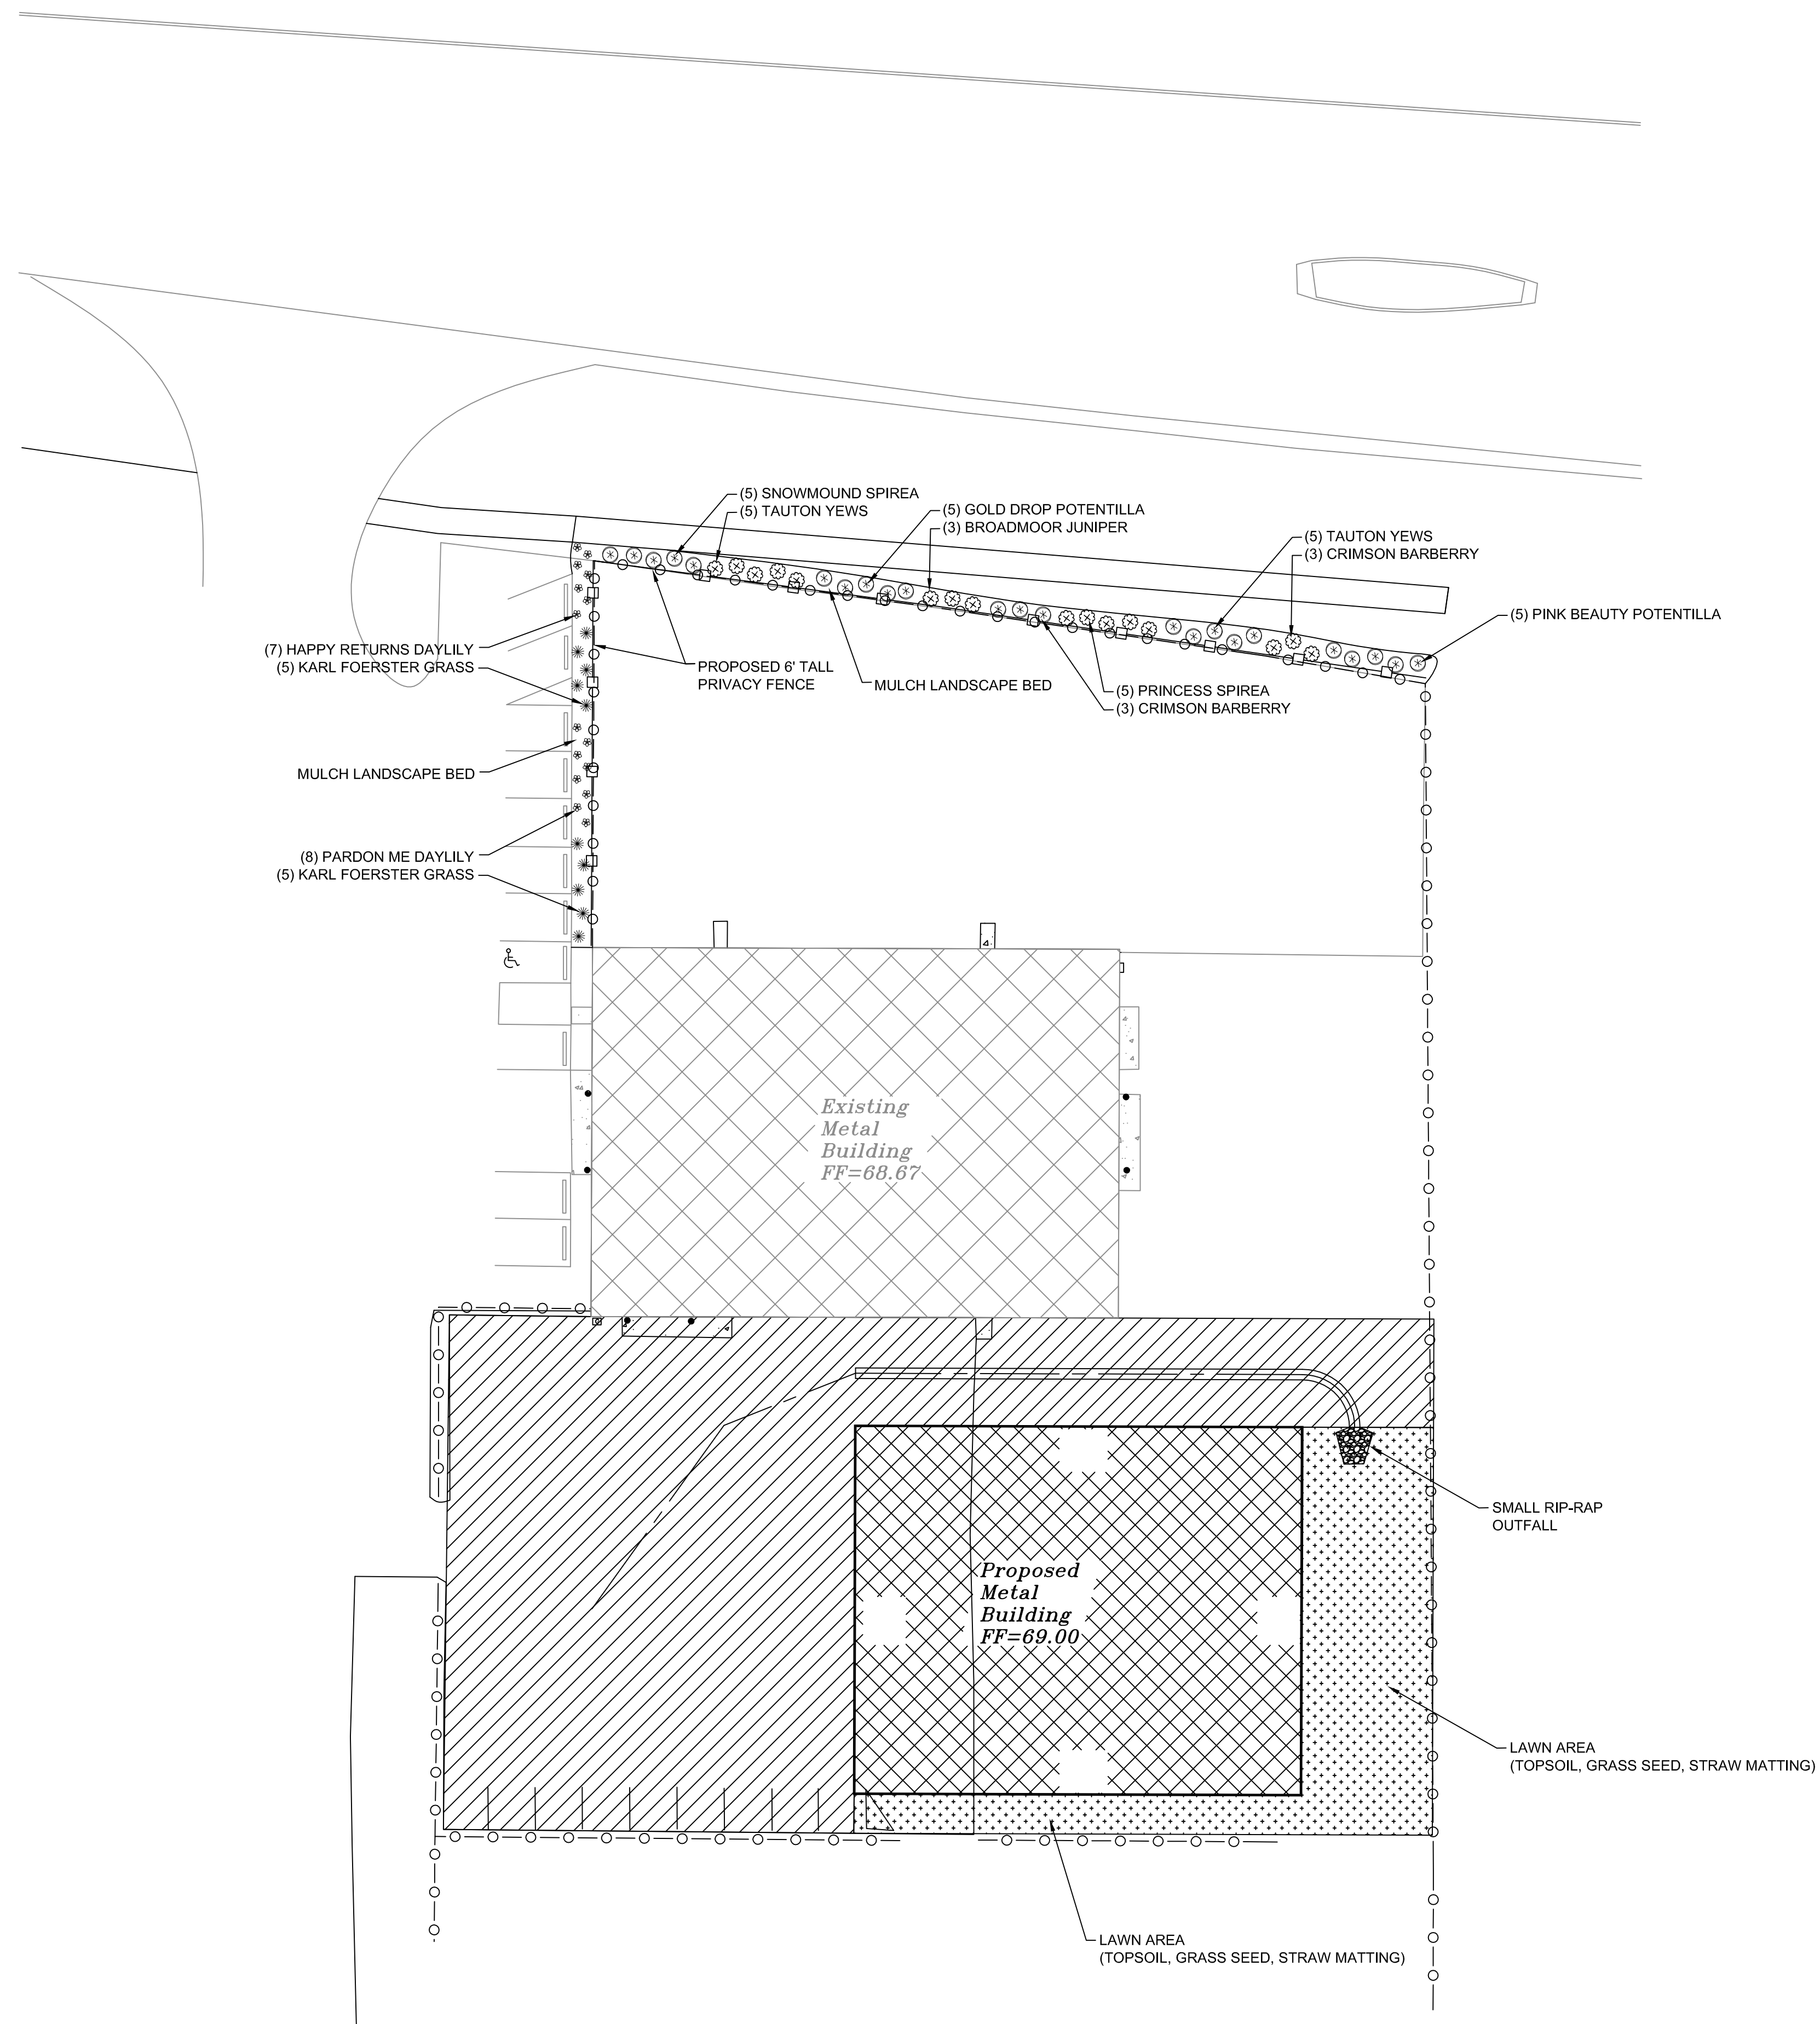

SCALE