



**SOUTH ELEVATION**

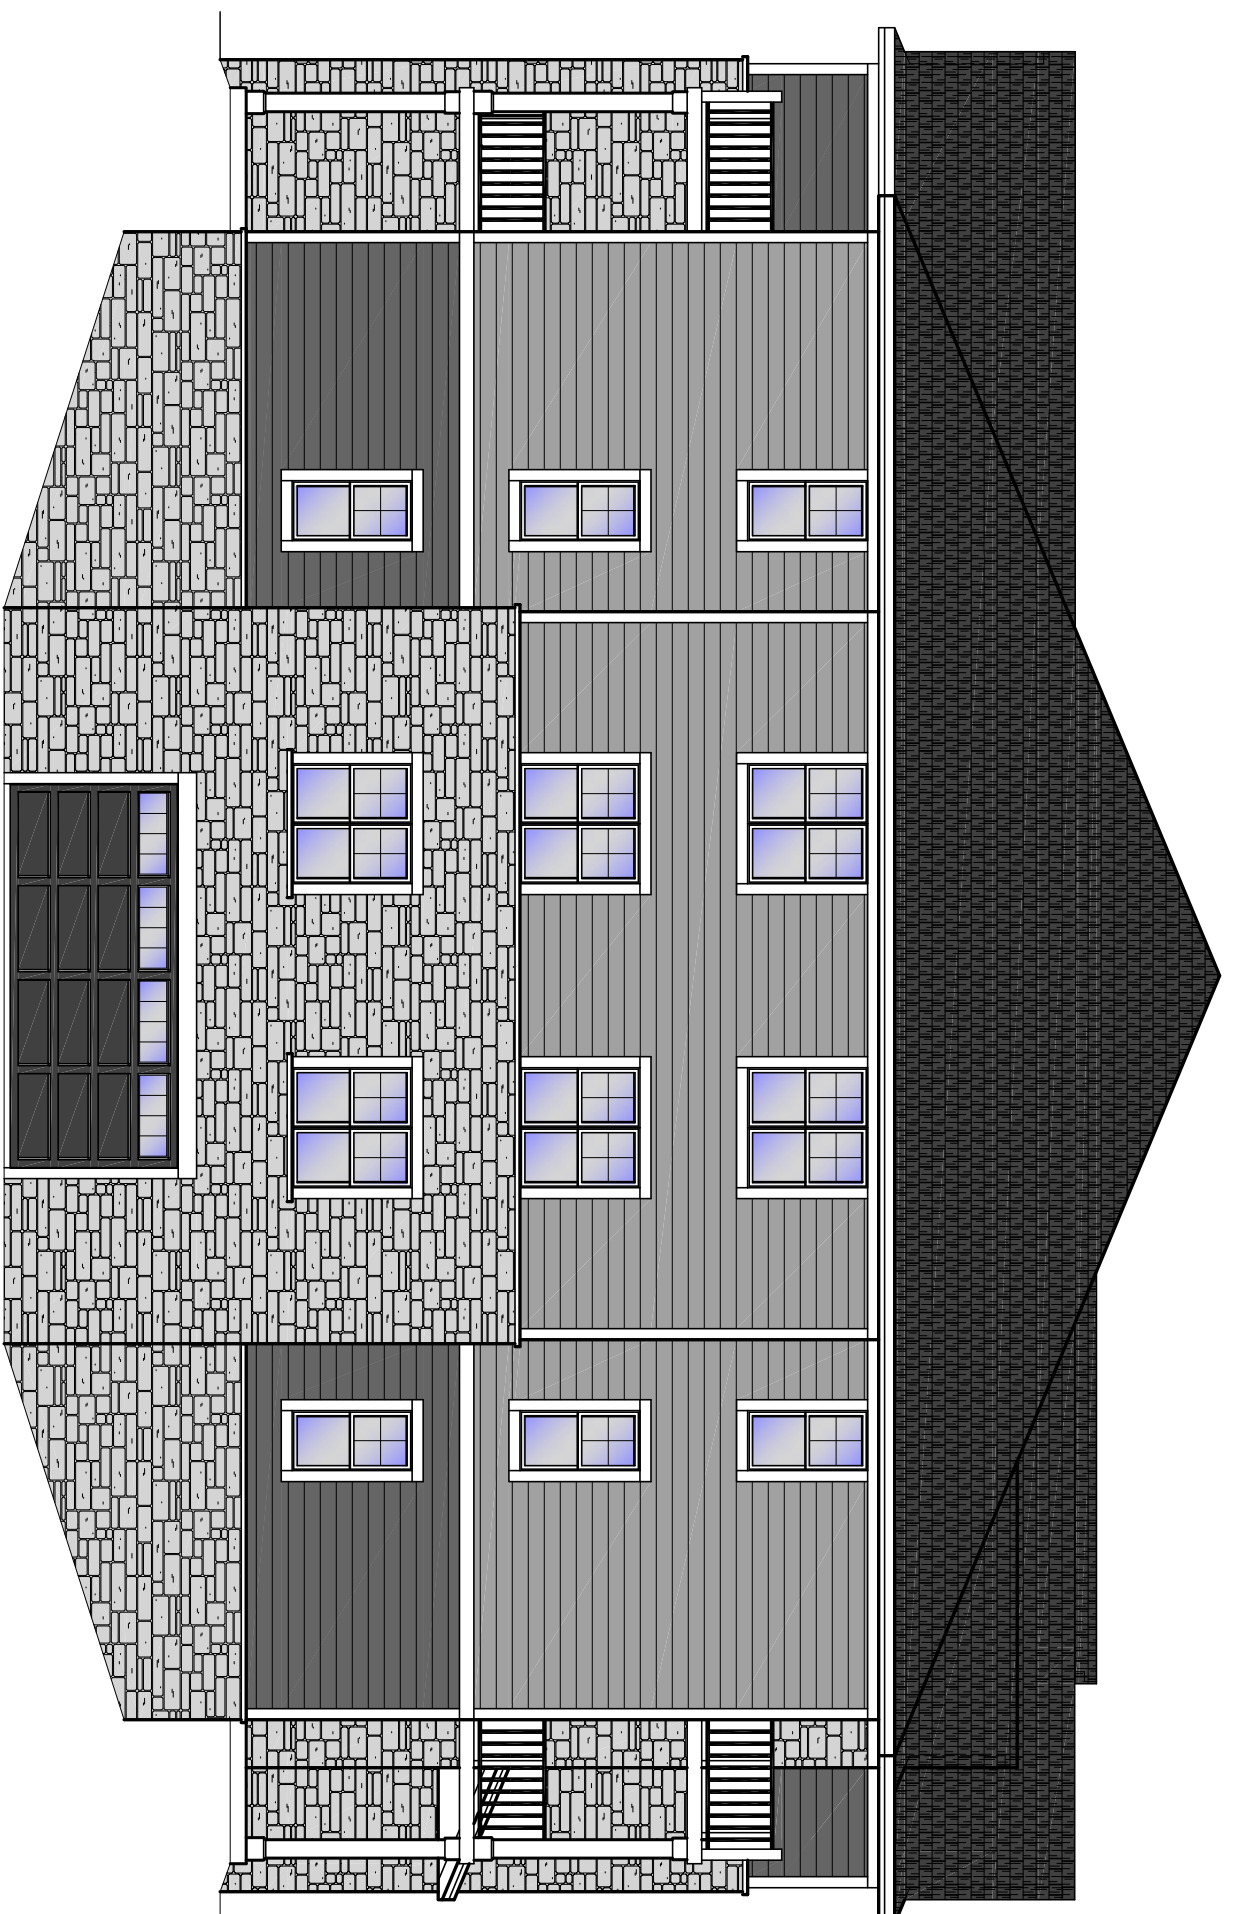


**EAST ELEVATION**

- EXTERIOR MATERIALS**
- STONE: SILVERLEDGE
  - SIDING: (LT) COLOR: GRAY SLATE
  - SIDING: (DK) COLOR: IRON GREY
  - FASCIA: WHITE
  - SOFFIT: WHITE
  - CORNER POSTS: WHITE
  - ROOFING: OAK RIDGE ONYX BLACK
  - METAL ROOFING: BURGUNDY

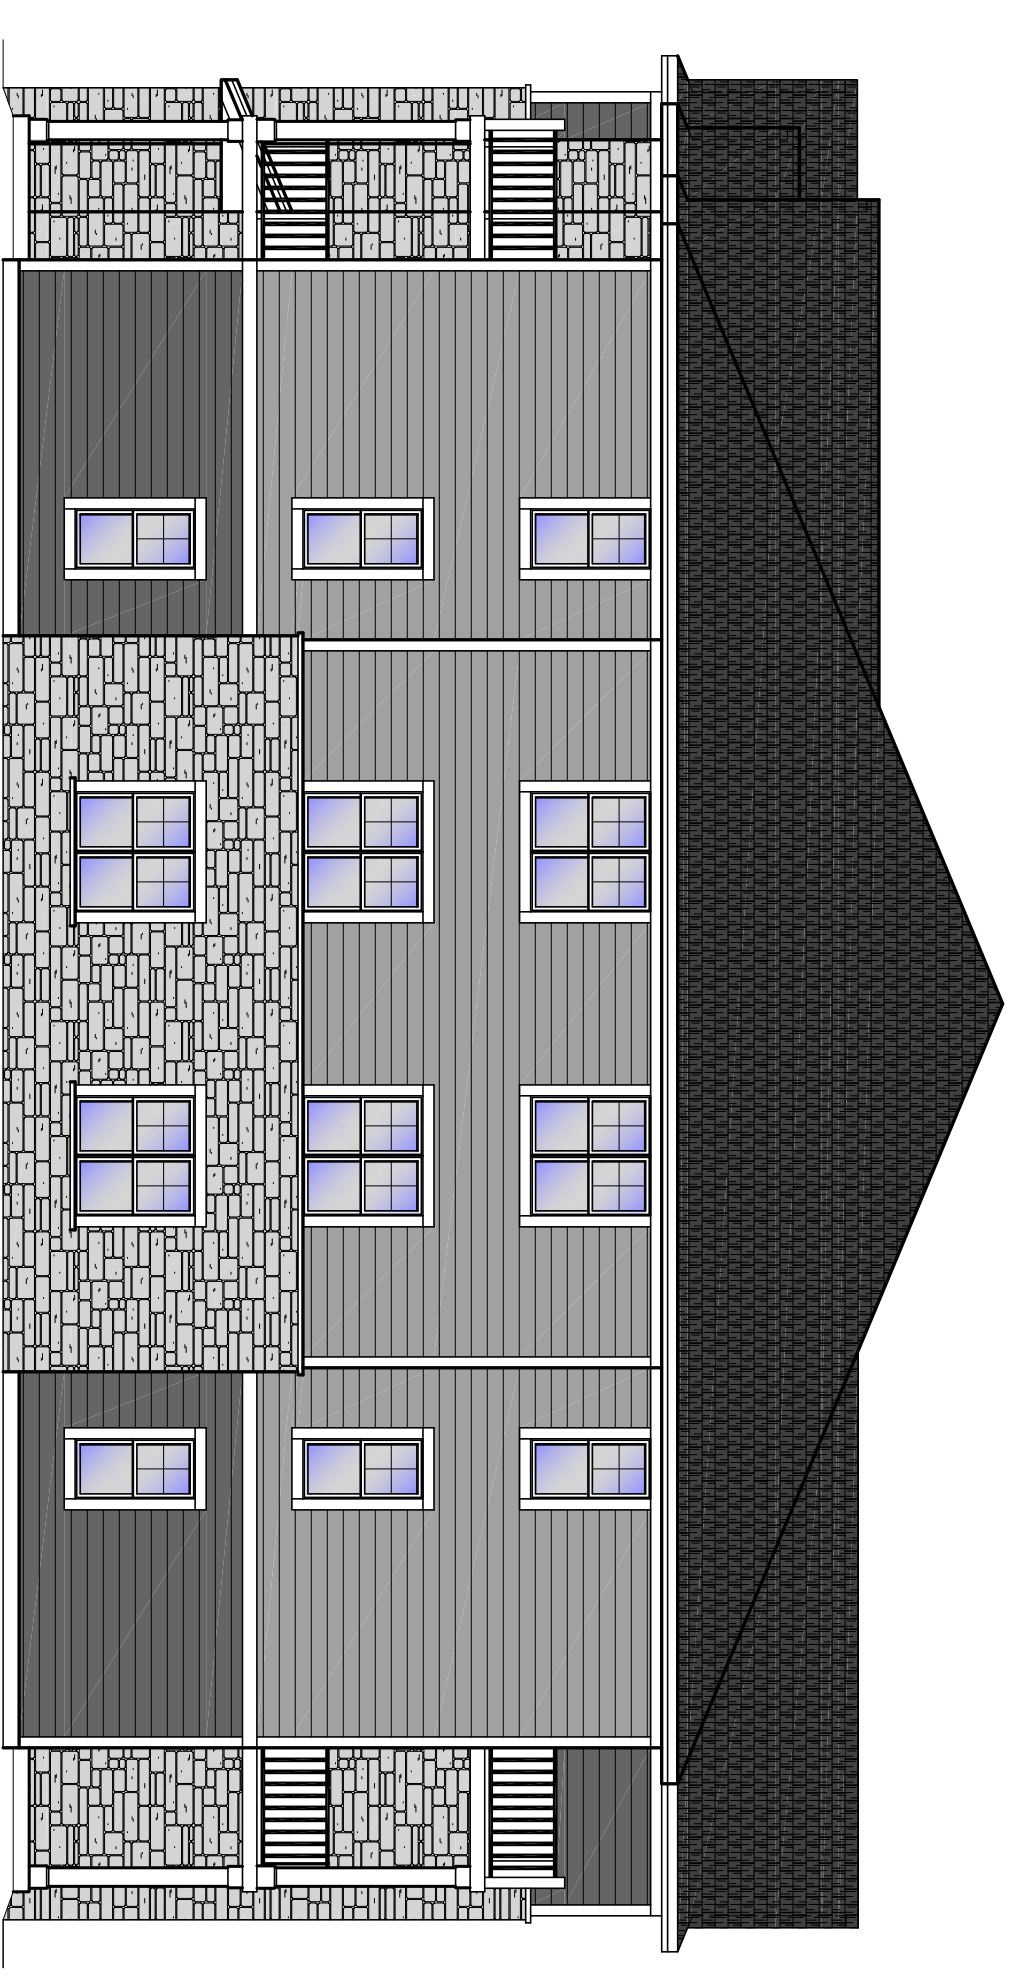

**WEST ELEVATION**

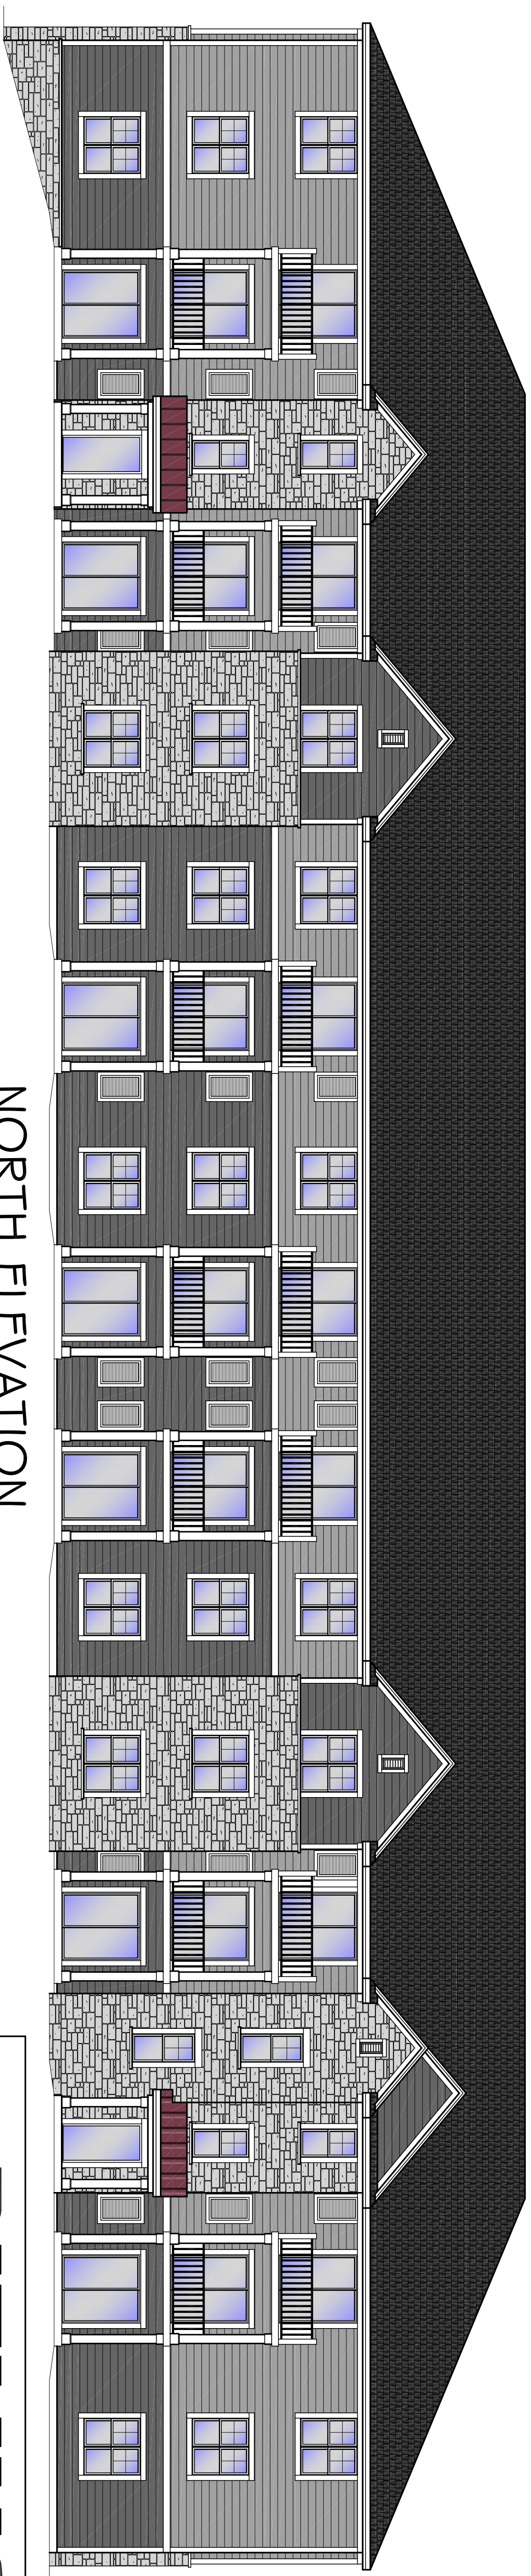


**NORTH ELEVATION**

**PRAIRIE SONG RESIDENCE 45-UNIT BUILDING**

**BIELINSKI**  
HOMES™

1830 Meadow Lane, Suite A • Pewaukee, WI 53072 • (262) 542-9494



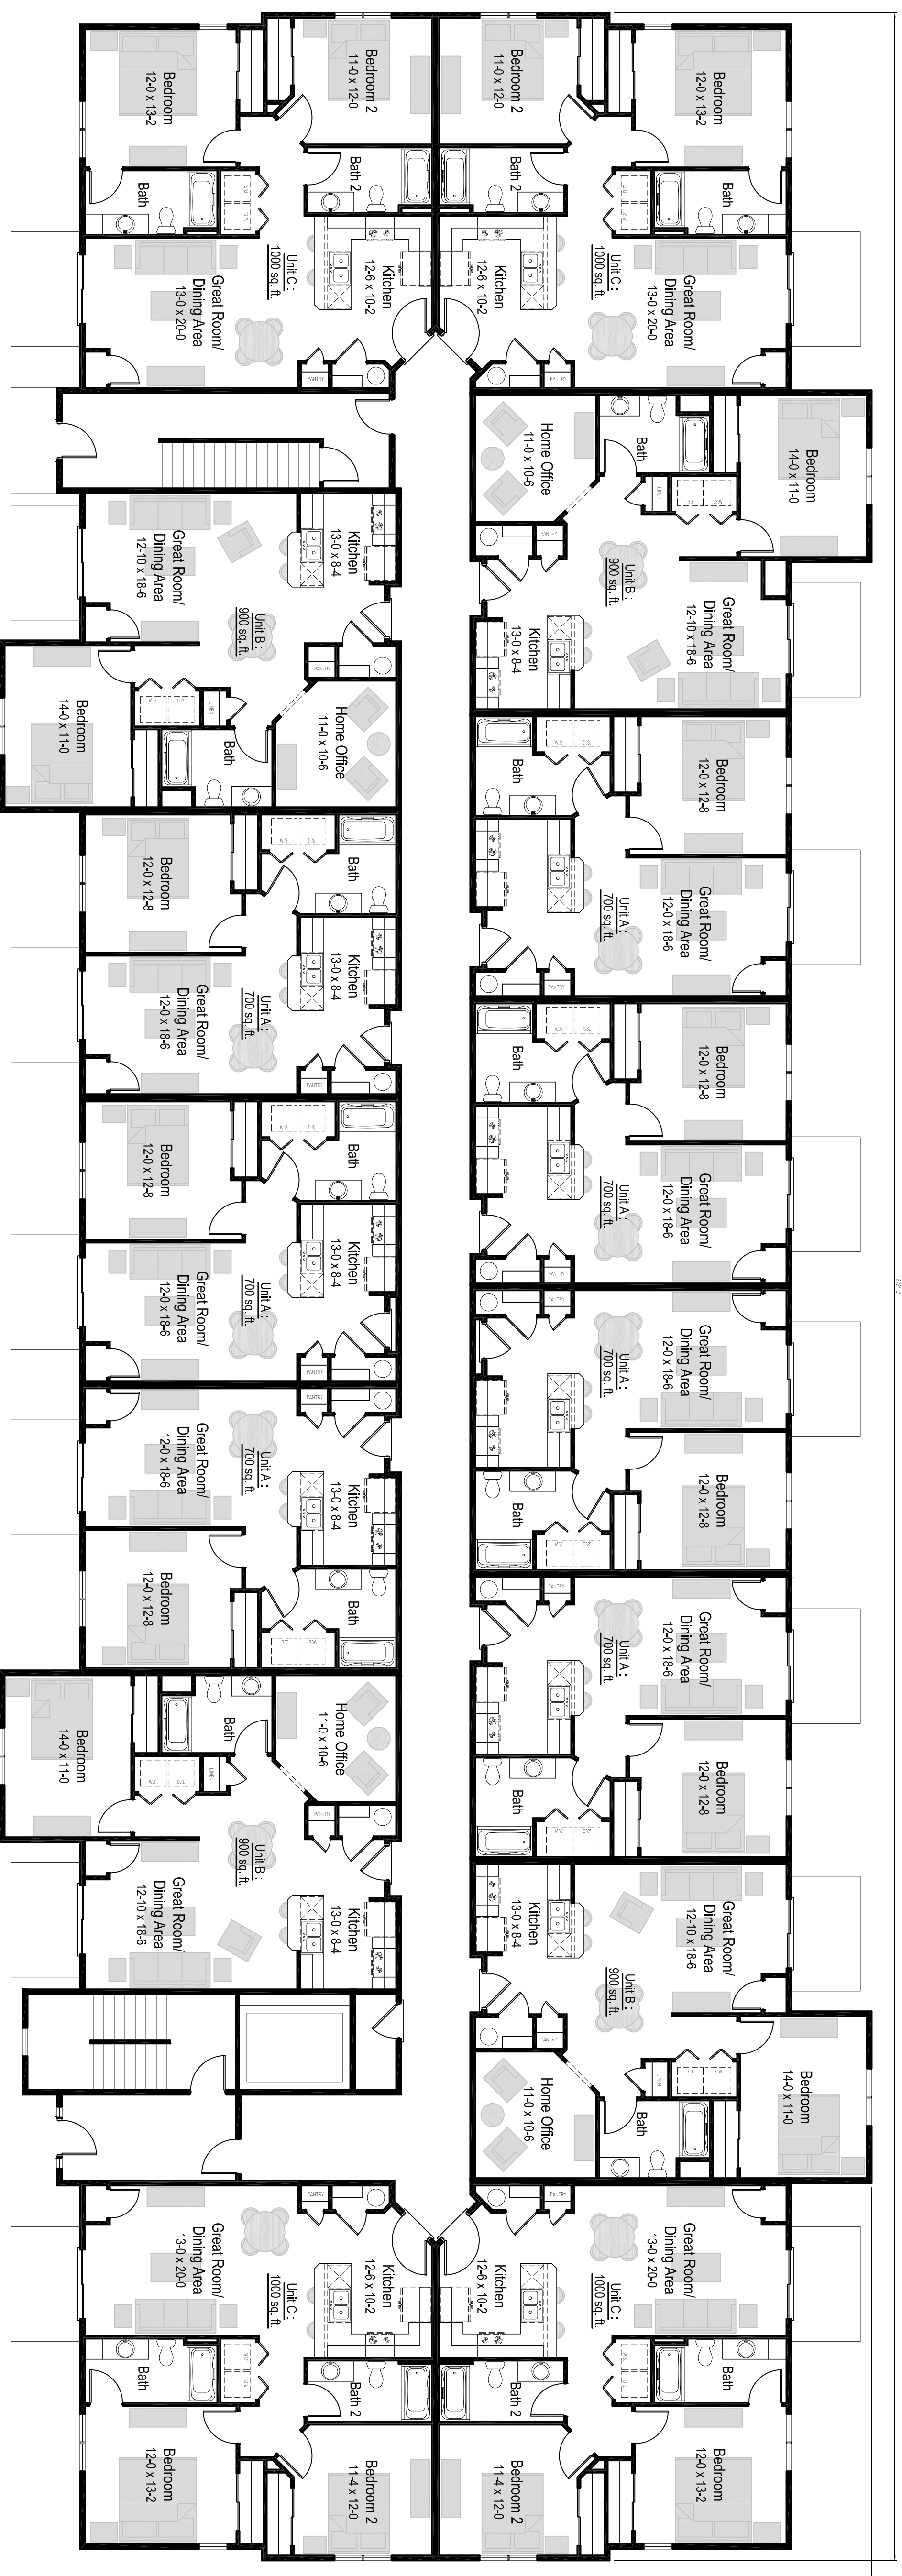

## PRAIRIE SONG RESIDENCE 45-UNIT BUILDING

### TECHNICAL DATA:

14,183 SQ. FT. EACH FLOOR (3 FLOORS)

4,2548 SQ. FT. TOTAL

UNIT A	700 SQ. FT.	1 BDRM. / 1 BATH	(7 UNITS EACH FLOOR)
UNIT B	900 SQ. FT.	1 BDRM. / 1 DEN / 1 BATH	(4 UNITS EACH FLOOR)
UNIT C	1000 SQ. FT.	2 BDRM. / 2 BATH	(4 UNITS EACH FLOOR)

OVERALL WIDTH - 222'-0"  
OVERALL DEPTH - 76'-0"

**BIELINSKI**  
HOMES™

1830 Meadow Lane, Suite A • Pewaukee, WI 53072 • (262) 542-9494