


PROPOSED NORTH ELEVATION
1/4"=1'-0"



PROPOSED WEST ELEVATION
1/4"=1'-0"

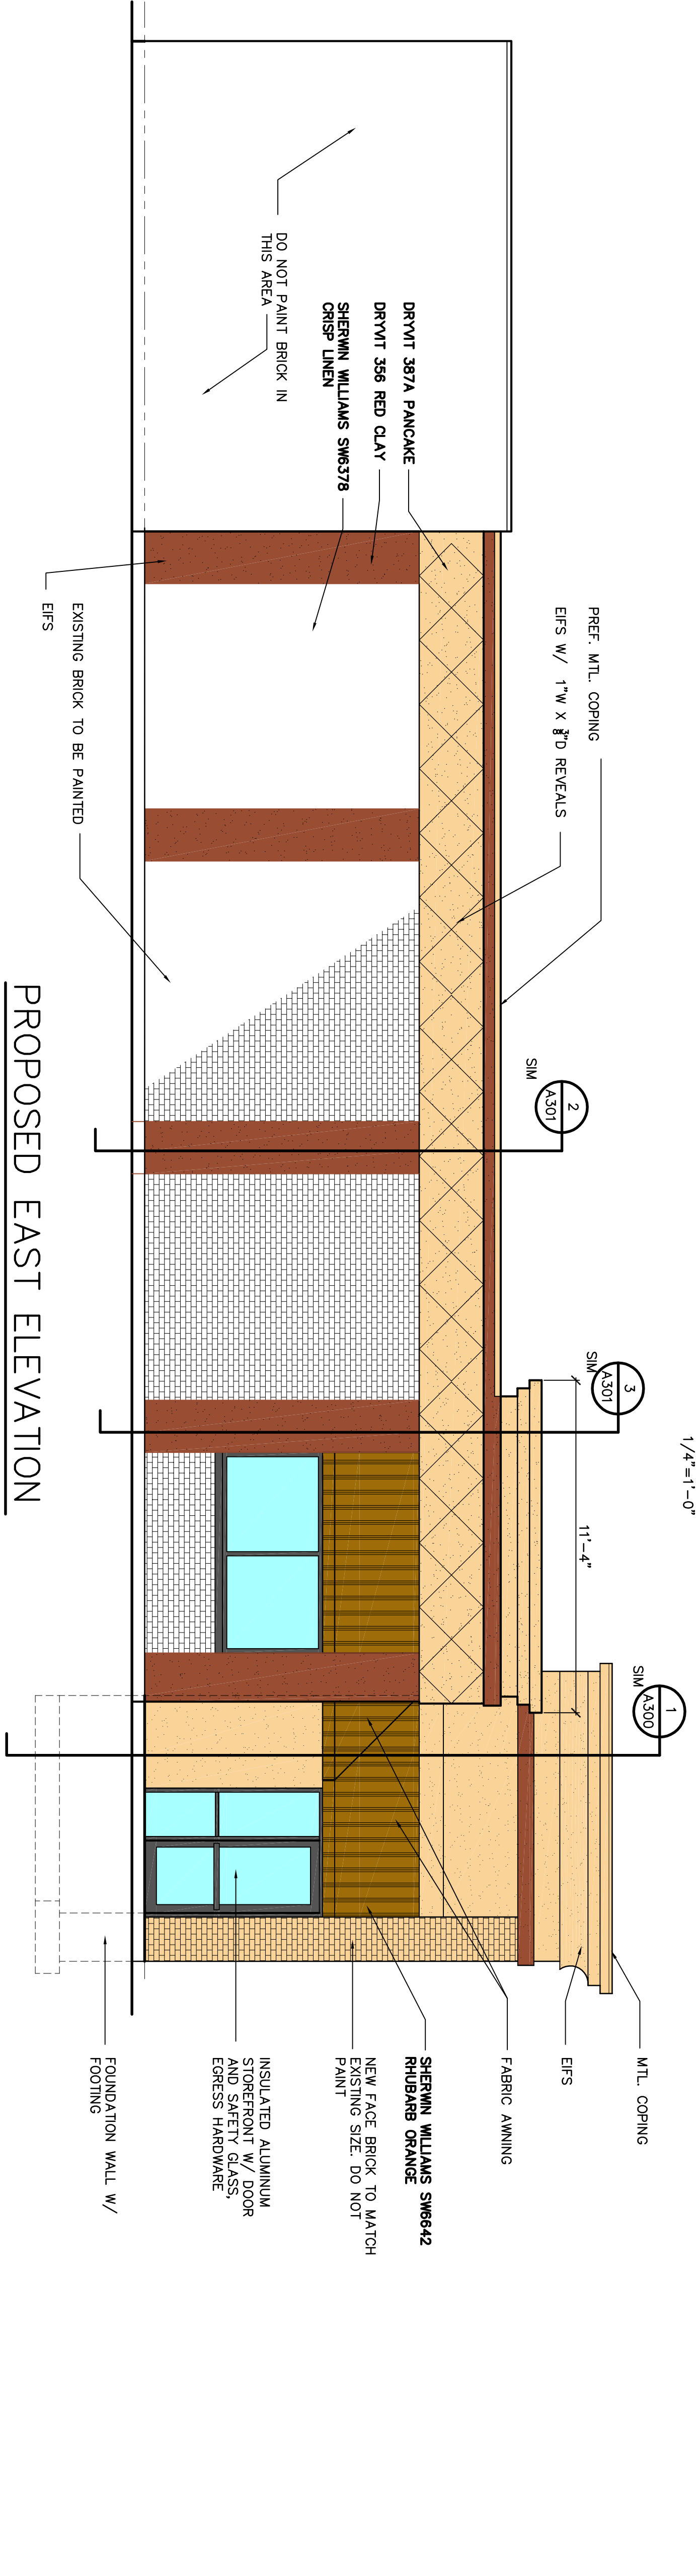

PROPOSED EAST ELEVATION
1/4"=1'-0"

NO.	DATE	REVISIONS	BY

Architects & Engineers
 Vision
 2749 S. 70th Street
 Milwaukee, Wisconsin 53219
 Phone: (414) 616-1052
 Cell: (414) 897-4723
 tyc9900@aol.com

PROPOSED ELEVATIONS
 CHRISTINA'S FAMILY RESTAURANT
 VESTIBULE MODIFICATIONS
 350 DELAFIELD ROAD
 WAUKESHA, WI.

DATE: 11-2-14
 ISSUED FOR: Plan Review
 A200