



Symbol	Label	Qty	Calling Number	Description	Lamp	File	Lumens	LF	Watts
OA	1			TYPE IV LED LUMINAIRE ON 2' POLE	4000K LED	GLEON-AA04-LED-E174ms	Absolute	1,000	208
OB	5			TYPE III LED LUMINAIRE ON 2' POLE	4000K LED	GLEON-AA04-LED-E173ms	Absolute	1,000	208
OC	3			THIRD TYPE IV LED LUMINAIRE MOUNTED ON 2' POLE ON 2' BASE	4000K LED	GLEON-AA04-LED-E173ms	Absolute	1,000	412
OD	4			ECONOLIGHT LED WALL MOUNT FUTURE MOUNTED 10'	4100K LED	WBRL002Z18s	Absolute	1,000	78
OE	18			ECONOLIGHT LED WALL MOUNT FUTURE MOUNTED 10'	4000K LED	904-10LEDCH218s	Absolute	1,000	34

STATISTICS						
Description	Symbol	Avg	Max	Min	Max/min	Avg/min
Calc Zone #2	+	1.0 fc	17.3 fc	0.0 fc	N/A	N/A

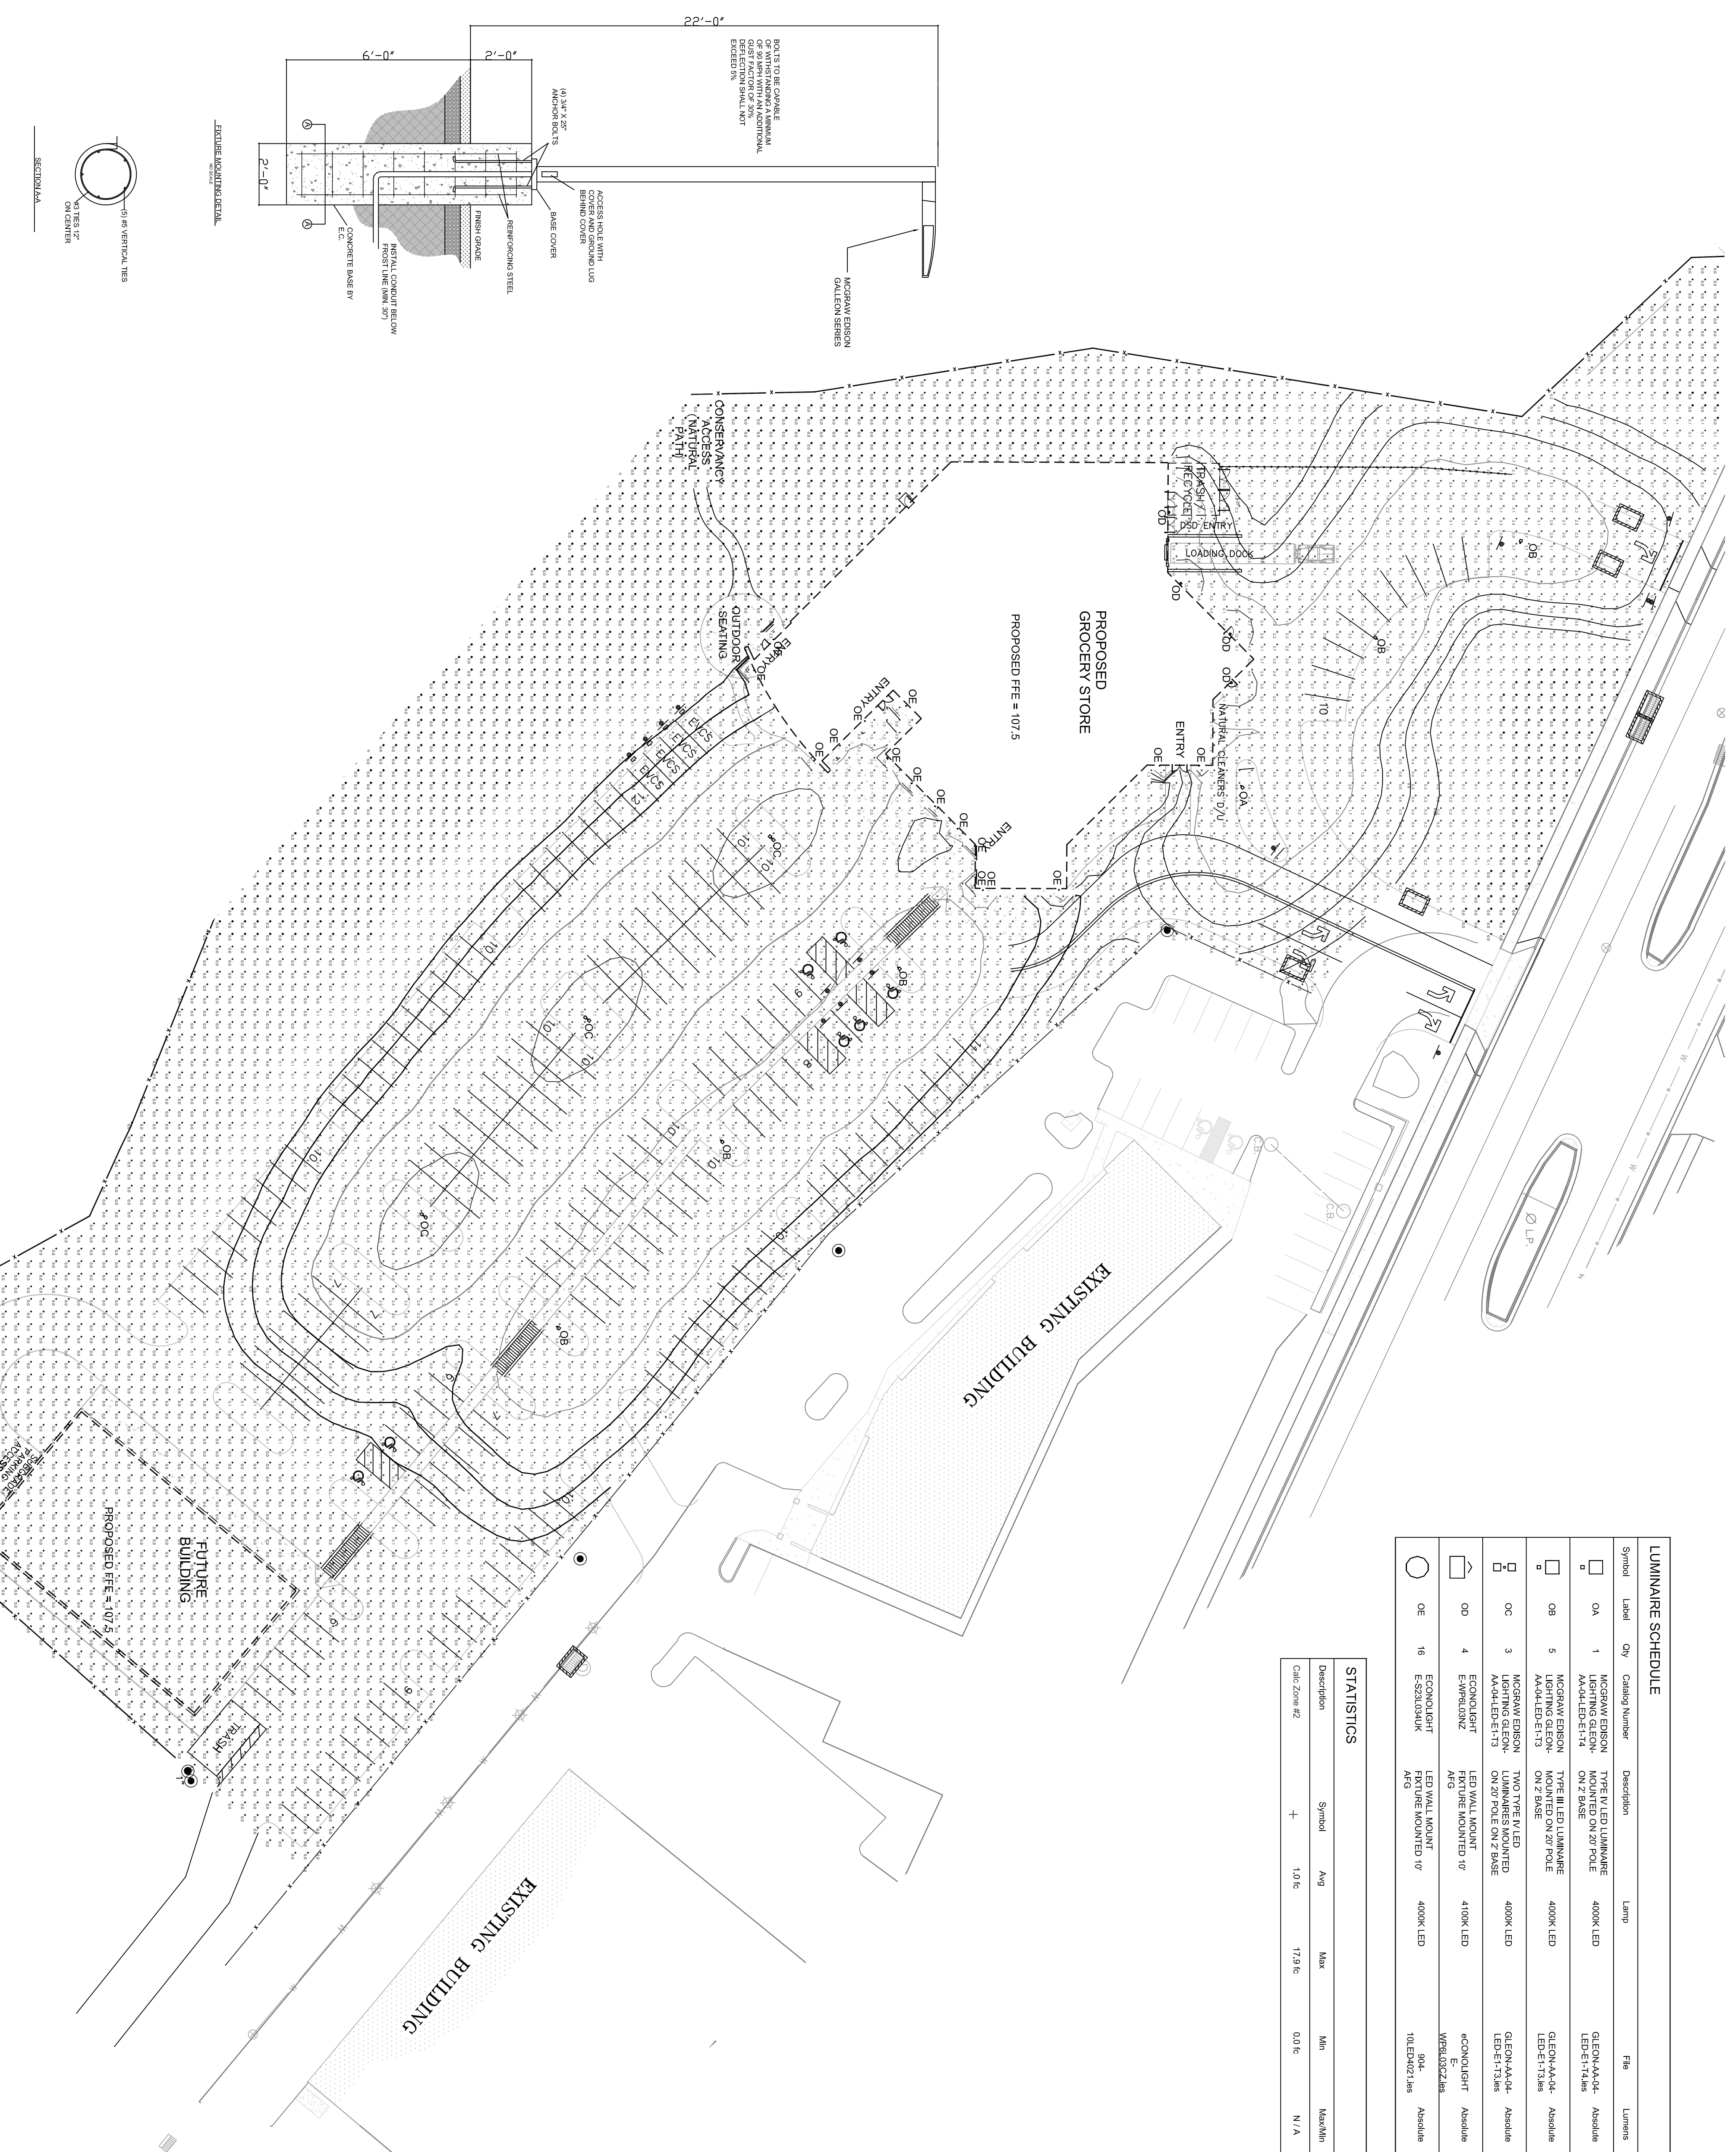

Photometrics
Scale: 1" = 40'-0"

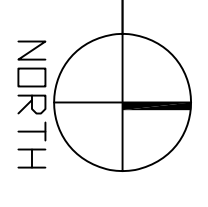

BRIOHN
DESIGN GROUP
3805 BROWNWOOD DRIVE, SUITE 200
WILSON, WI 53190
(262) 794-0050 FAX
(262) 794-0050 FAX

SHEET TITLE
SITE LIGHTIGN PHOTOMETRICS

PROPOSED NEW STORE FOR:
GOOD HARVEST FOODS
Silvernail Rd.
Waukesha, WI

JOB:	004/08
DRAWN:	JJP
CHECKED:	JJP
DATE:	05.27.14
SHEET:	E111

JDP Electrical Design, LLC
Electrical Design & Consulting
503 WINTHROP Center Ave.
Waukesha, WI 53190
jdp@jdp-electrical.com
(414) 750-2006