


GENERAL NOTES

1. PATCH ALL EXISTING SURFACES TO MATCH WHERE EXISTING WALLS, DOORS & BORROWED LITES WERE REMOVED
2. TENANT TO GET DRINKING WATER FROM SINK (OTHER THAN TOILET ROOM) OR PROVIDE BOTTLED WATER

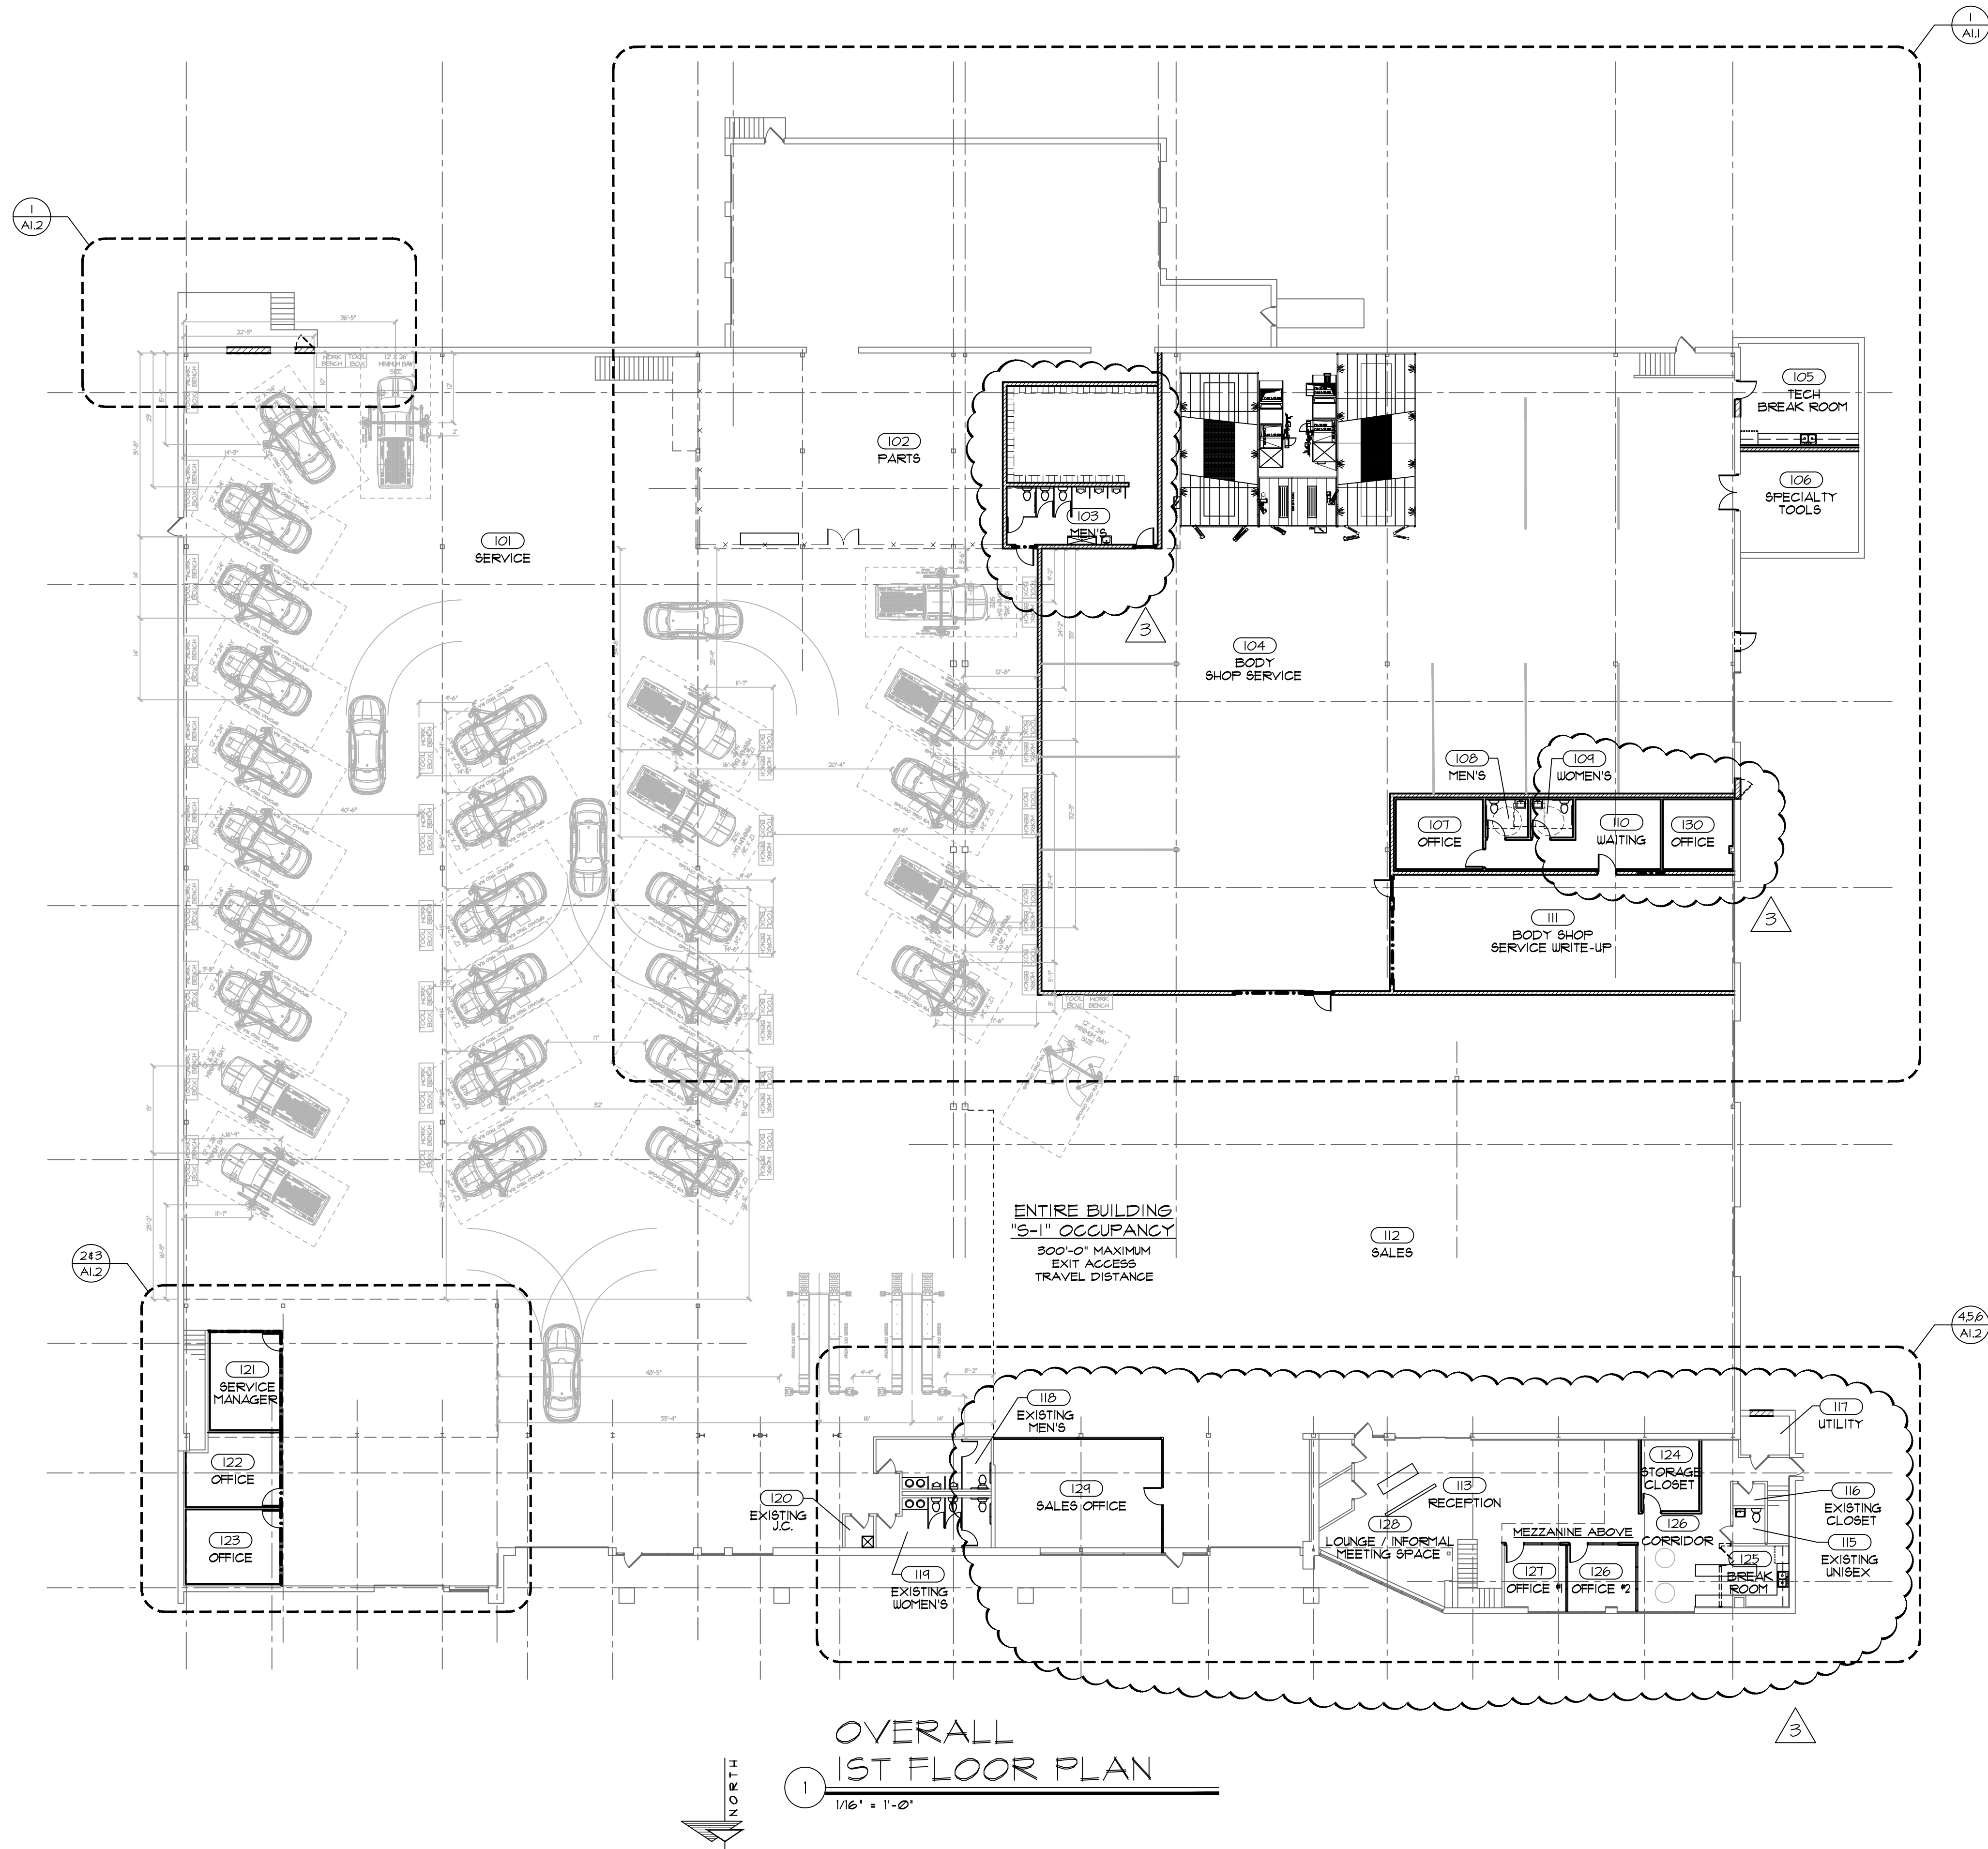

OVERALL 1ST FLOOR PLAN
1/16" = 1'-0"