



FOX LAKE VILLAGE ADDITION NO. 1

BEING A RESUBDIVISION OF PART OF LOT 3 OF C.S.M. 6776, LOT 1 OF C.S.M. 10518 AND LANDS ALL BEING PART OF THE NW 1/4, SW 1/4 AND SE 1/4 OF THE NE 1/4 AND SE 1/4 OF THE NW 1/4 AND SW 1/4 OF SECTION 29, AND THE NW 1/4 AND SW 1/4 OF THE NW 1/4 OF SECTION 28, TOWN 6 NORTH, RANGE 19 EAST, CITY OF WAUKESHA, WAUKESHA COUNTY, WISCONSIN

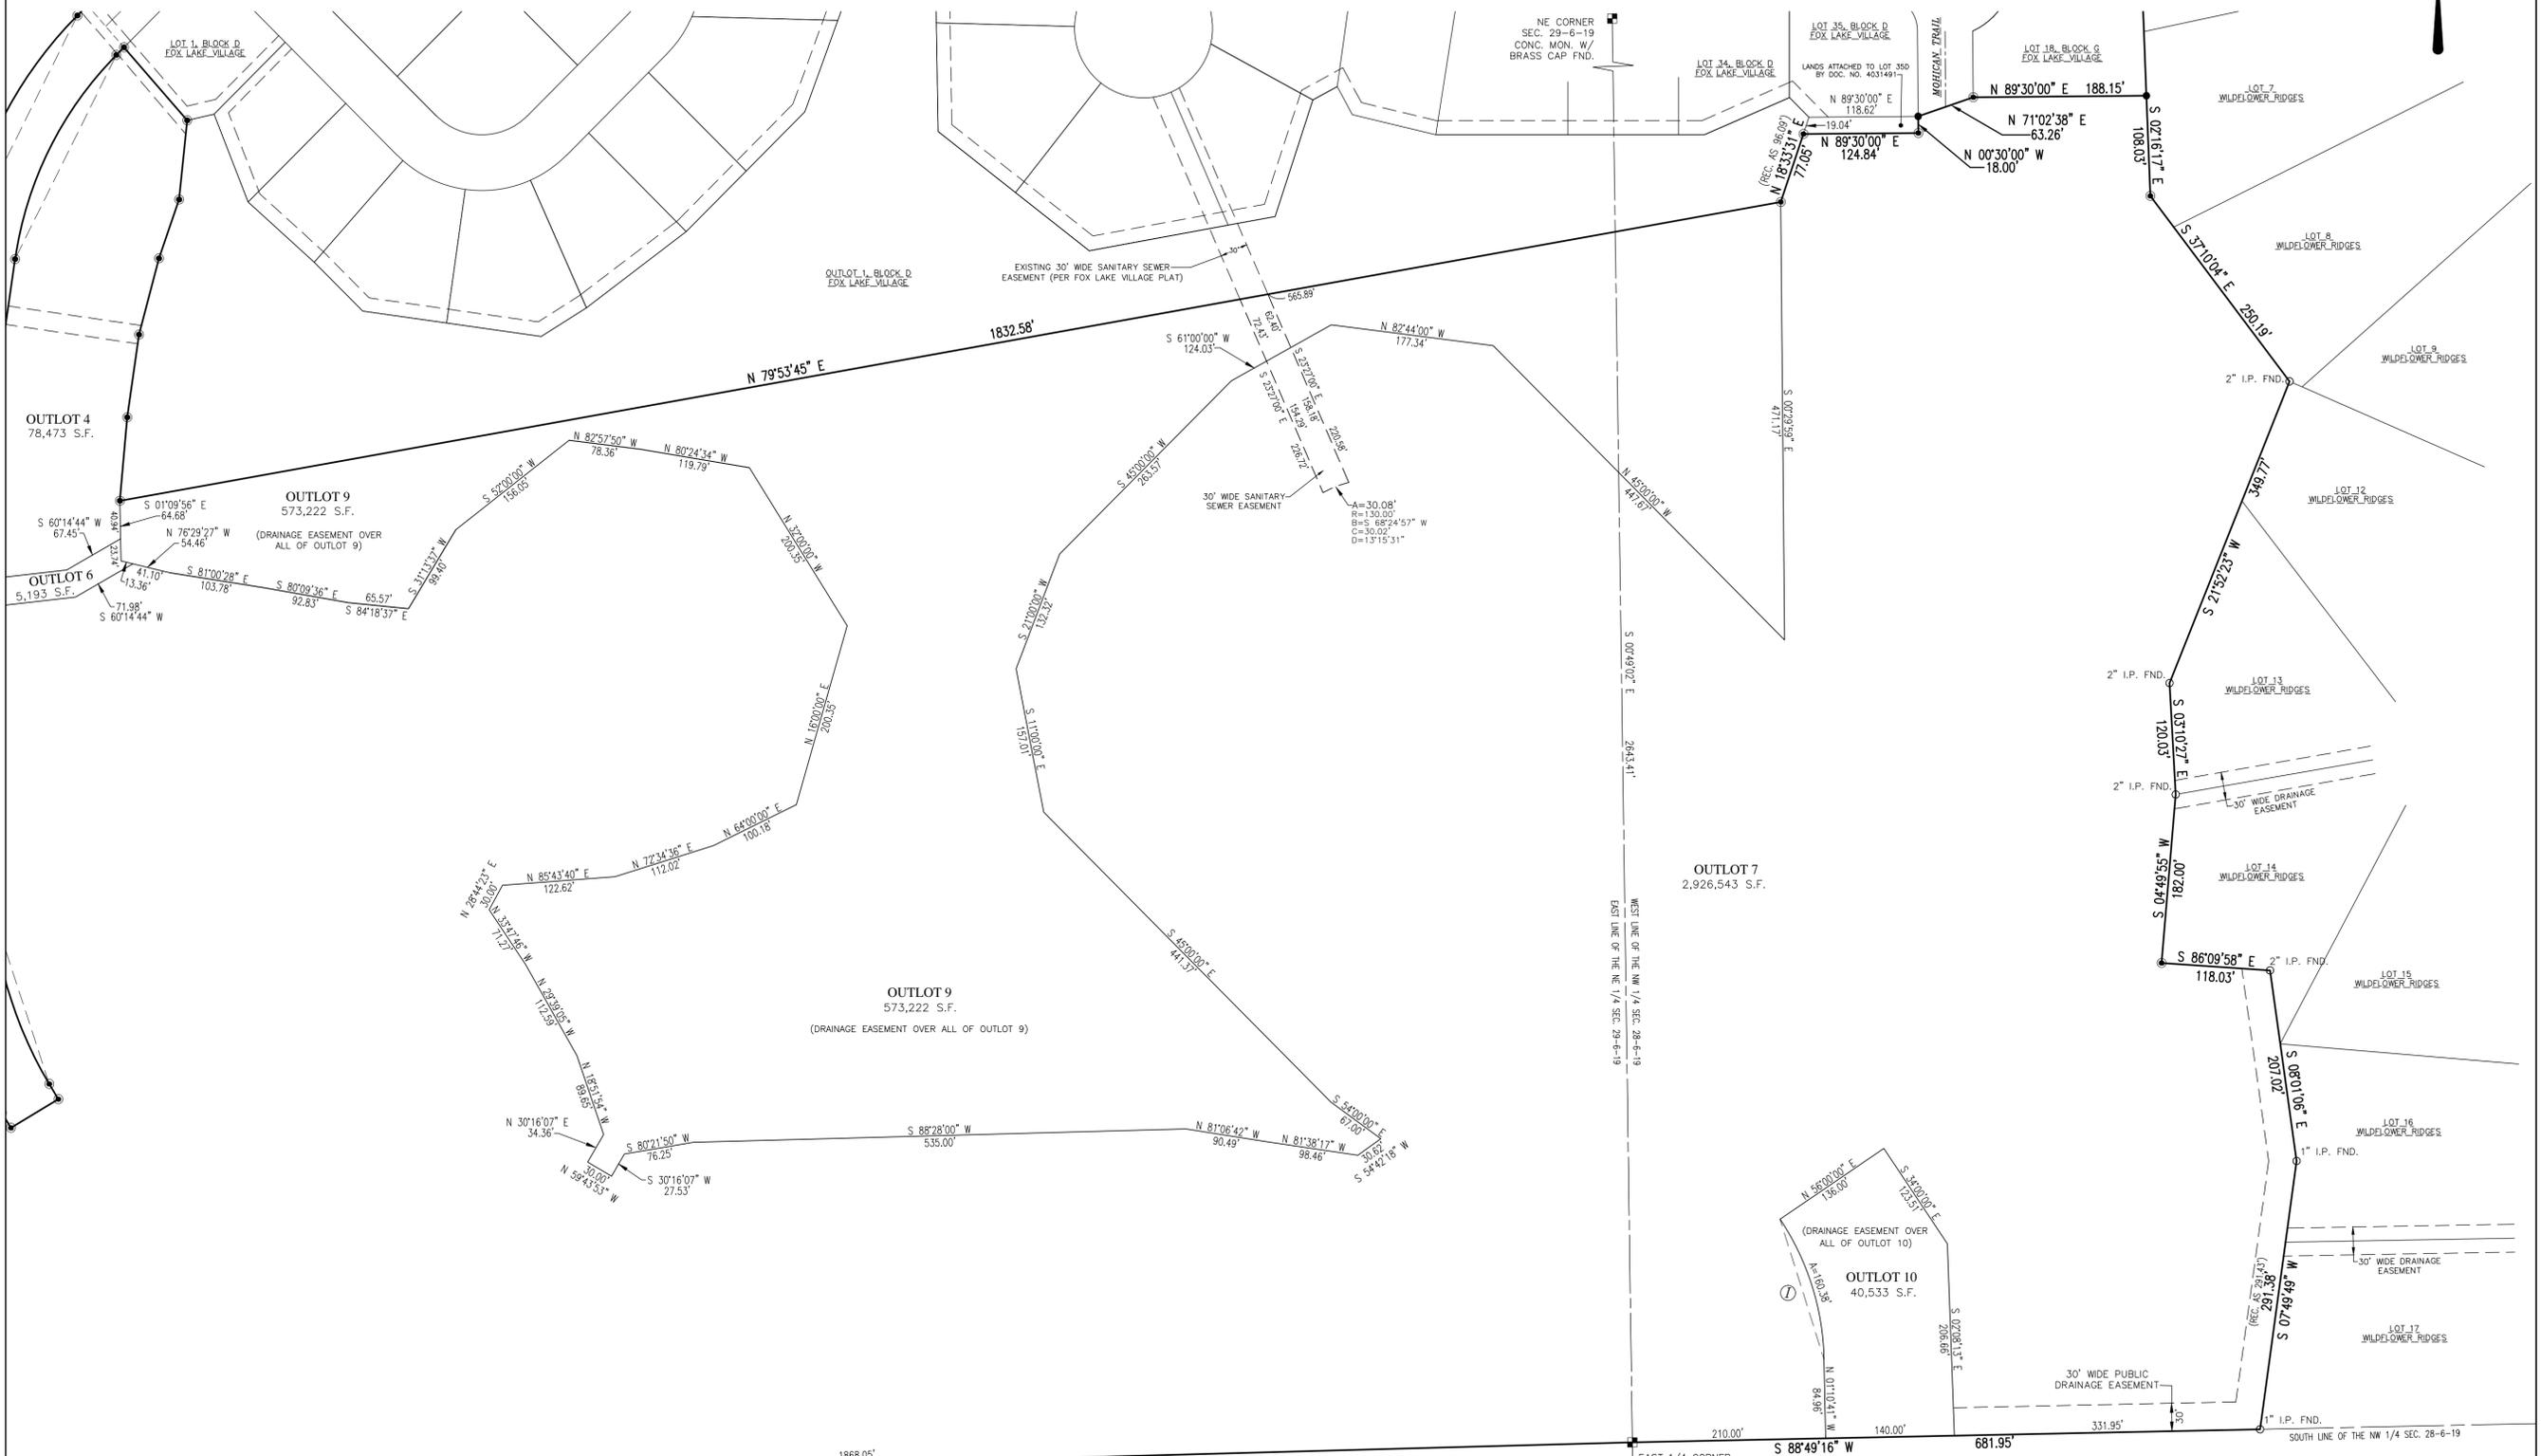

- Indicates 1.25" rebar found
- Indicates 2.375" O.D. x 18" Iron Pipe 3.65 lbs/lin ft. Set.
- Indicates 1.315" O.D. x 18" Iron Pipe 1.68 lbs/lin ft. Set.

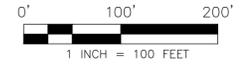

THIS INSTRUMENT WAS DRAFTED BY JOHN D. DOWNING, S-2939

There are no objections to this plat with respect to Secs. 236.15, 236.16, 236.20 and 236.21(1) and (2), Wis. Stats. as provided by s. 236.12, Wis. Stats.

Certified _____, 20____

Department of Administration 

REVISED 10/6/14
DATED 7/3/14
JOB #13034
SHEET 3 OF 4