





NORTH ELEVATION

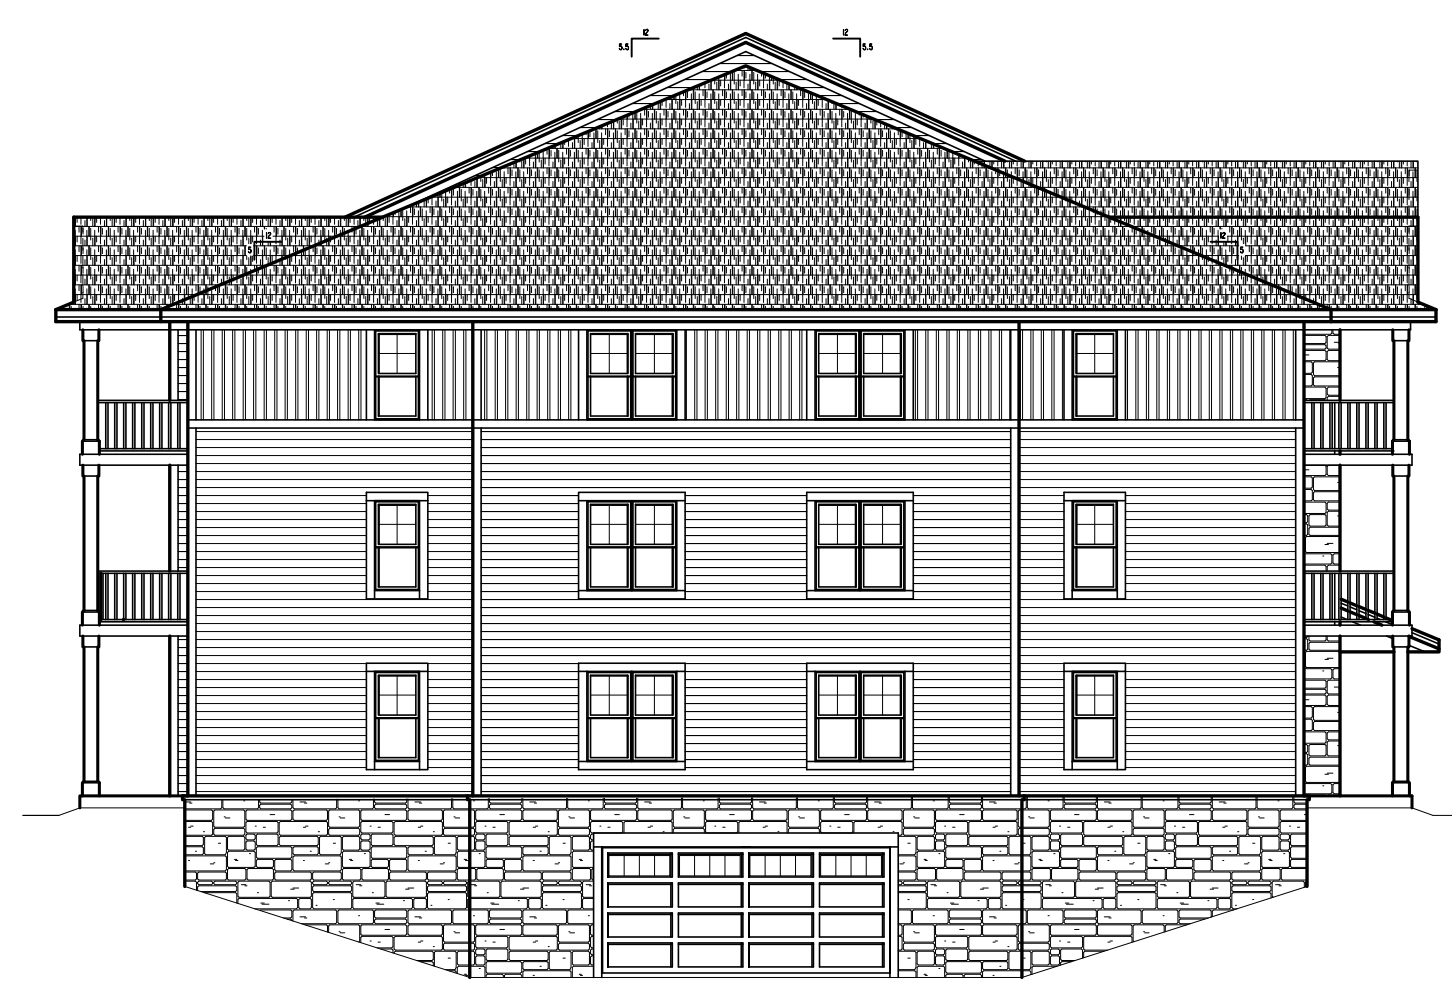

EAST ELEVATION



SOUTH ELEVATION

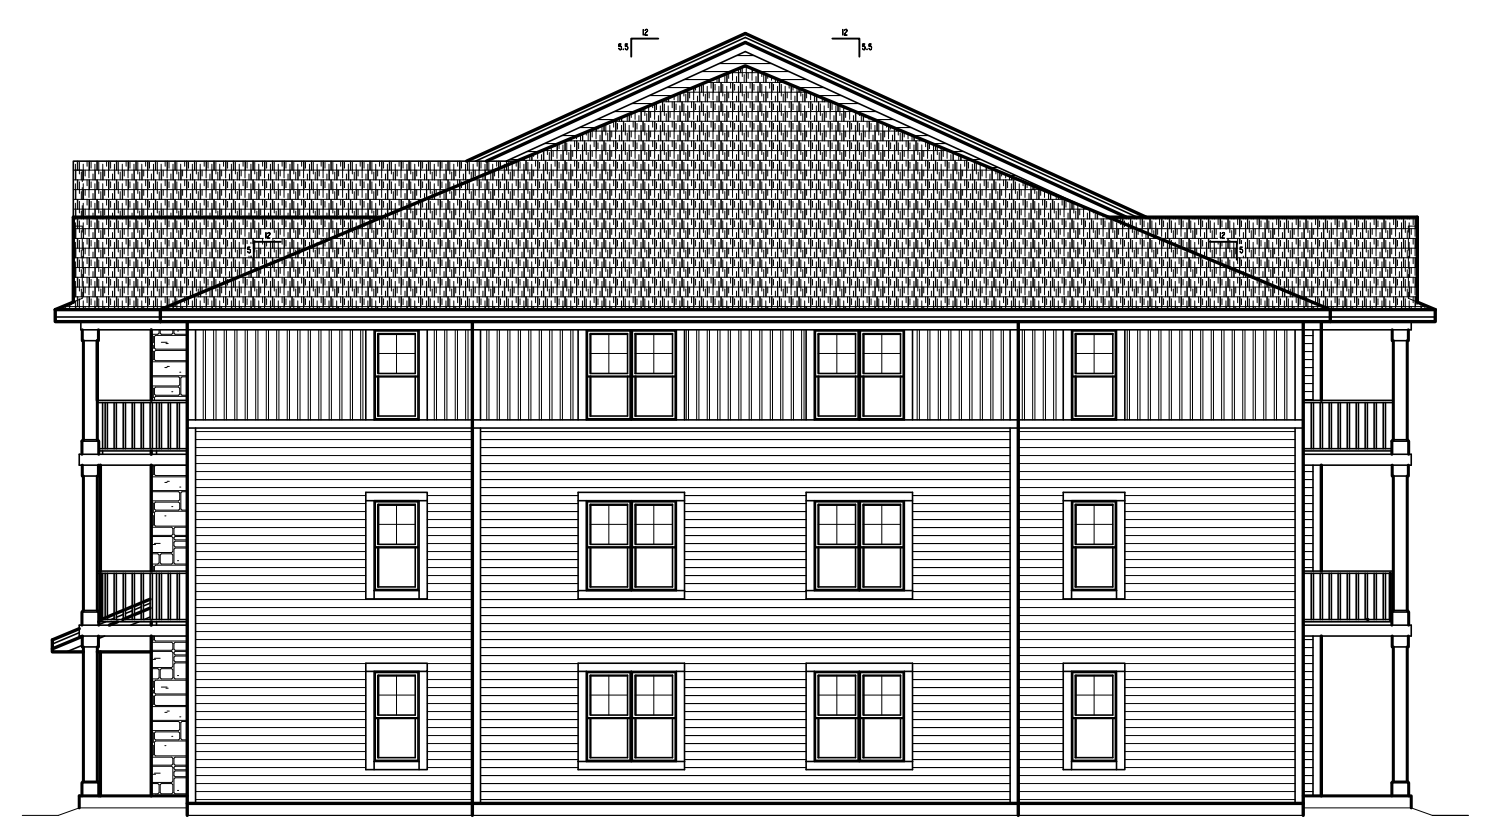


WEST ELEVATION

PRAIRIE SONG RESIDENCE 27-UNIT BUILDING

BIELINSKI[®]
— HOMES —

1830 Meadow Lane, Suite A • Pewaukee, WI 53072 • (262) 542-9494

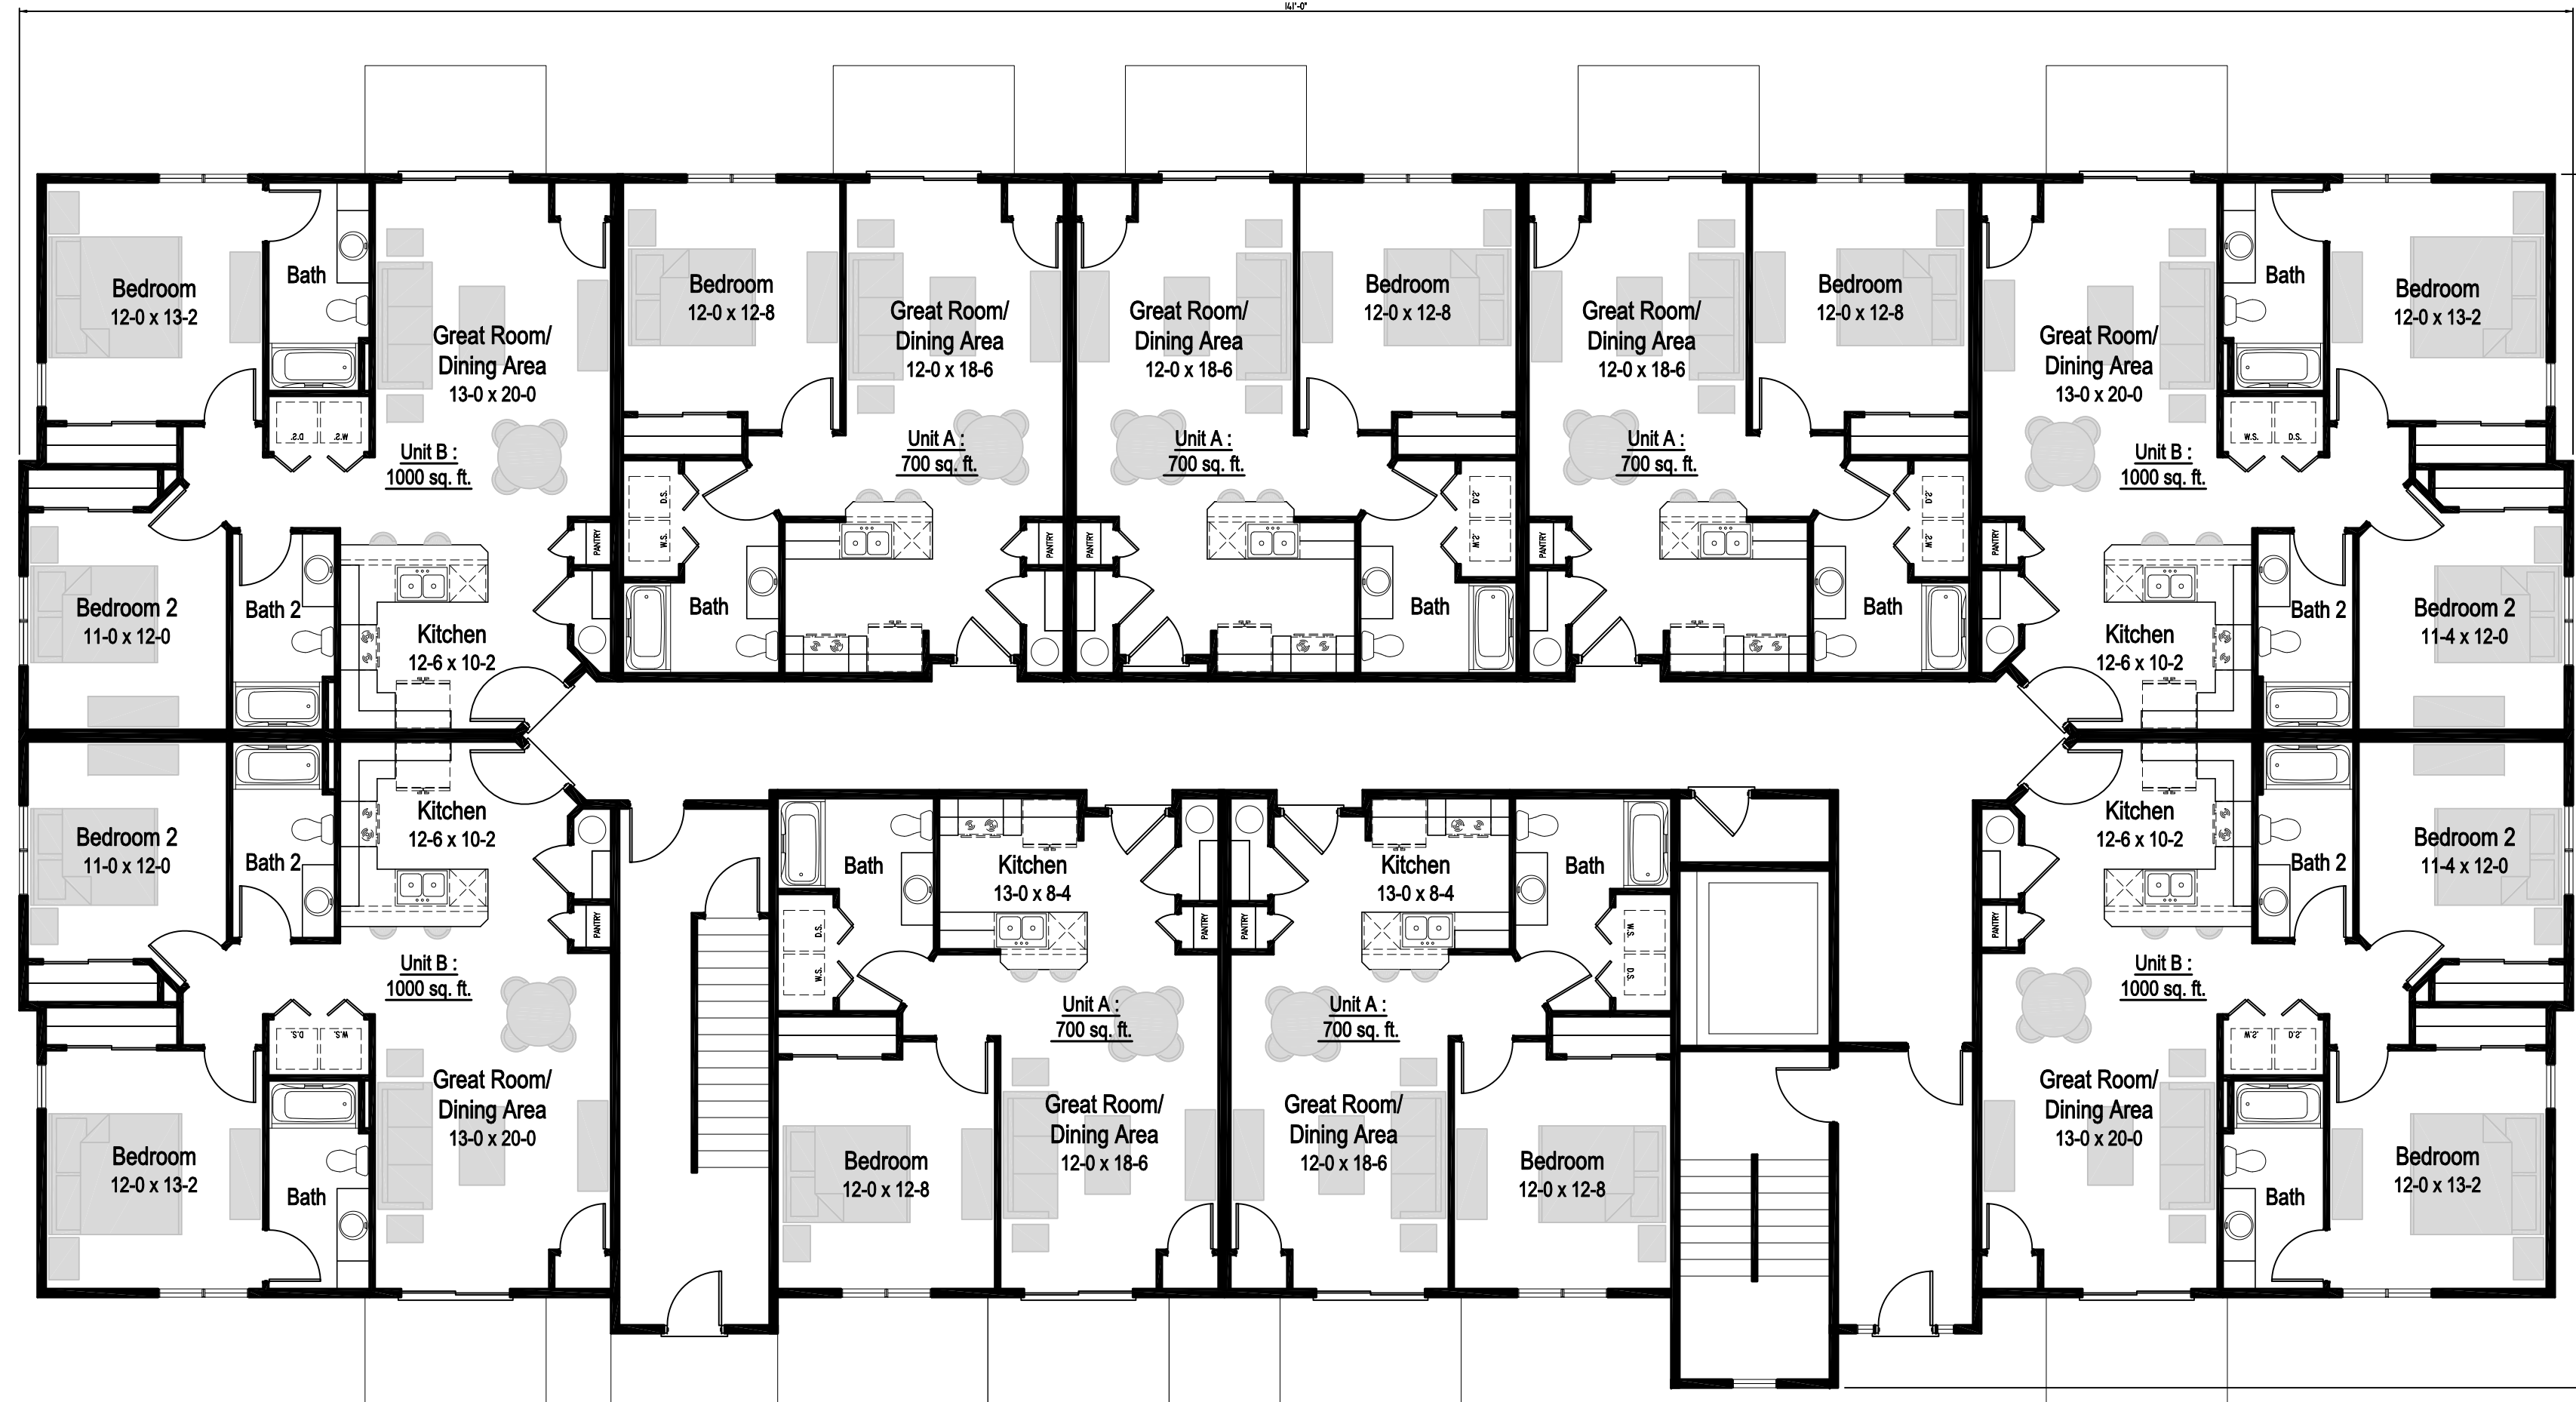

PRAIRIE SONG RESIDENCE 27-UNIT BUILDING

TECHNICAL DATA:

8759 SQ. FT. EACH FLOOR (3 FLOORS)
26277 SQ. FT. TOTAL

UNIT A	700 SQ. FT.	1 BDRM. / 1 BATH	(5 UNITS EACH FLOOR)
UNIT B	1000 SQ. FT.	2 BDRM. / 2 BATH	(4 UNITS EACH FLOOR)

OVERALL WIDTH - 141'-0"
OVERALL DEPTH - 67'-0"

BIELINSKI
HOMES

1830 Meadow Lane, Suite A • Pewaukee, WI 53072 • (262) 542-9494