
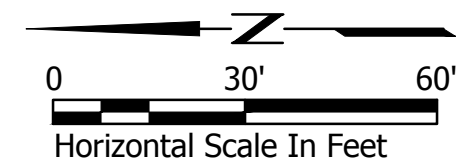


WISCONSIN'S LARGEST
TREE TRANSPLANTERS


Key	Botanical Name	Common Name	Qty.	Size	Root	Spacing
DECIDUOUS TREES						
AB	Acer x freemanii 'Jeffersred'	Autumn Blaze Maple	4	2.5" Cal.	B&B	as shown
AR	Acer platanoides 'Royal Red'	Royal Red Maple	2	2.5" Cal.	B&B	as shown
CI	Crataegus crusgalli var. Inermis	Thornless Cockspur Hawthorn	1	2" Cal.	B&B	as shown
EVERGREEN TREES						
PA	Picea abies	Norway Spruce	6	6' High	B&B	as shown
PB	Pinus strobus	Eastern White Pine	3	6' High	B&B	as shown
TP	Thuja occidentalis 'Holmstrup'	Dwarf Arborvitae	14	4' High	B&B	as shown
DECIDUOUS SHRUBS						
CA	Cornus alba 'Baihalo'	Ivory Halo Dogwood	21	18" High	Container	5.5' o.c.
PC	Physocarpus opulifolius 'Coppertine'	Coppertina Ninebark	25	24" High	Container	5' o.c.
PO	Physocarpus opulifolius 'Little Devil'	Little Devil Ninebark	12	18" High	Container	5' o.c.
PERENNIALS						
HR	Hemerocallis 'Happy Returns'	Happy Returns Daylily	22	1 Gal.	Container	18" o.c.

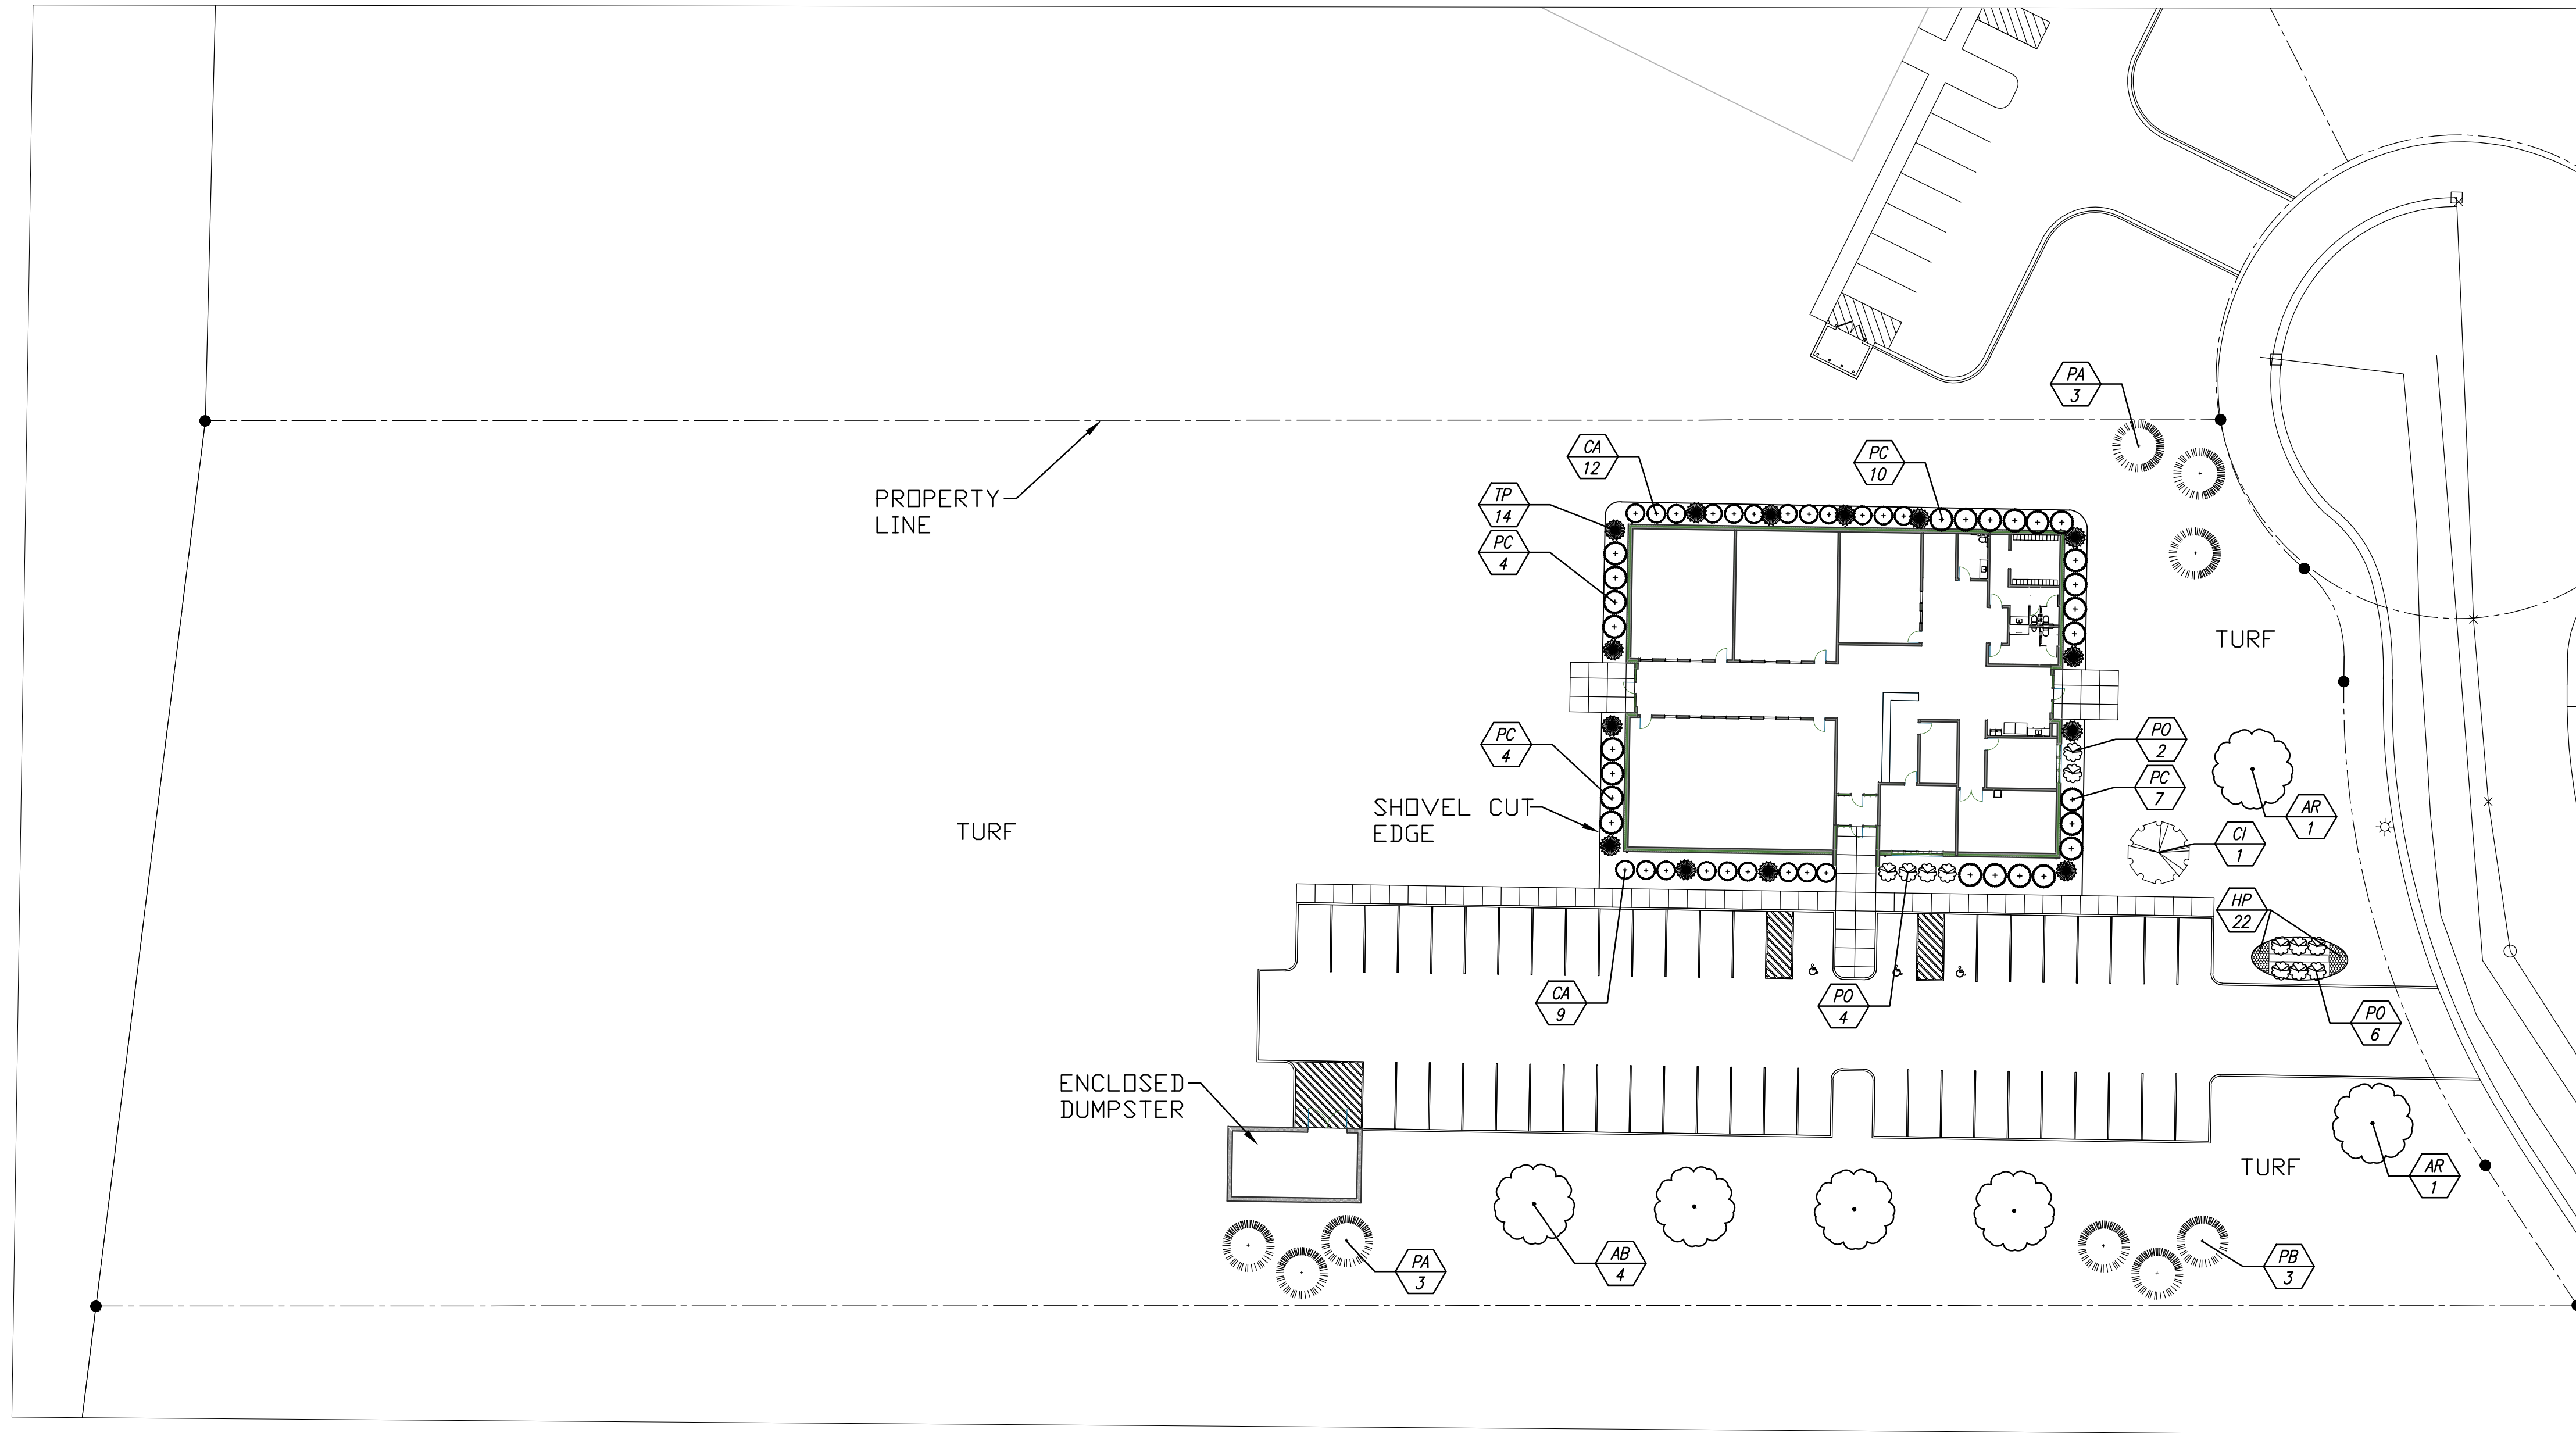

Gerard A. Rewolinski

LANDSCAPE PLAN

PLANTINGS, STRUCTURES AND OTHER REPRESENTATIONS SHOWN ON THIS PLAN ARE FOR THE PURPOSE OF CONVEYING LANDSCAPE DESIGN FEATURES. REFER TO PREPARED CONTRACT DOCUMENTS FOR SPECIFIC ITEMS INCLUDED IN ANY PARTICULAR PHASE OF LANDSCAPE CONSTRUCTION.

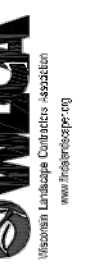

Premier Landscapes

LANDSCAPE DEVELOPMENT FOR

LIBERTY DANCE CENTER
VENTURE COURT
WAUKESHA, WI 53189

LANDSCAPE
ARCHITECTURE

DRAWN BY: GAR

DATE: 06/11/2018

REVISED:

SCALE: 1"=30'-0"

SHEET: L101

**TREES
ON THE MOVE**

5611 S. Calhoun Road
New Berlin, WI 53151

Phone: (262) 679-5200

treesonthemove.com

