


SOUTHERN AREA




NORTHERN AREA

DOWNING SITE PLAN

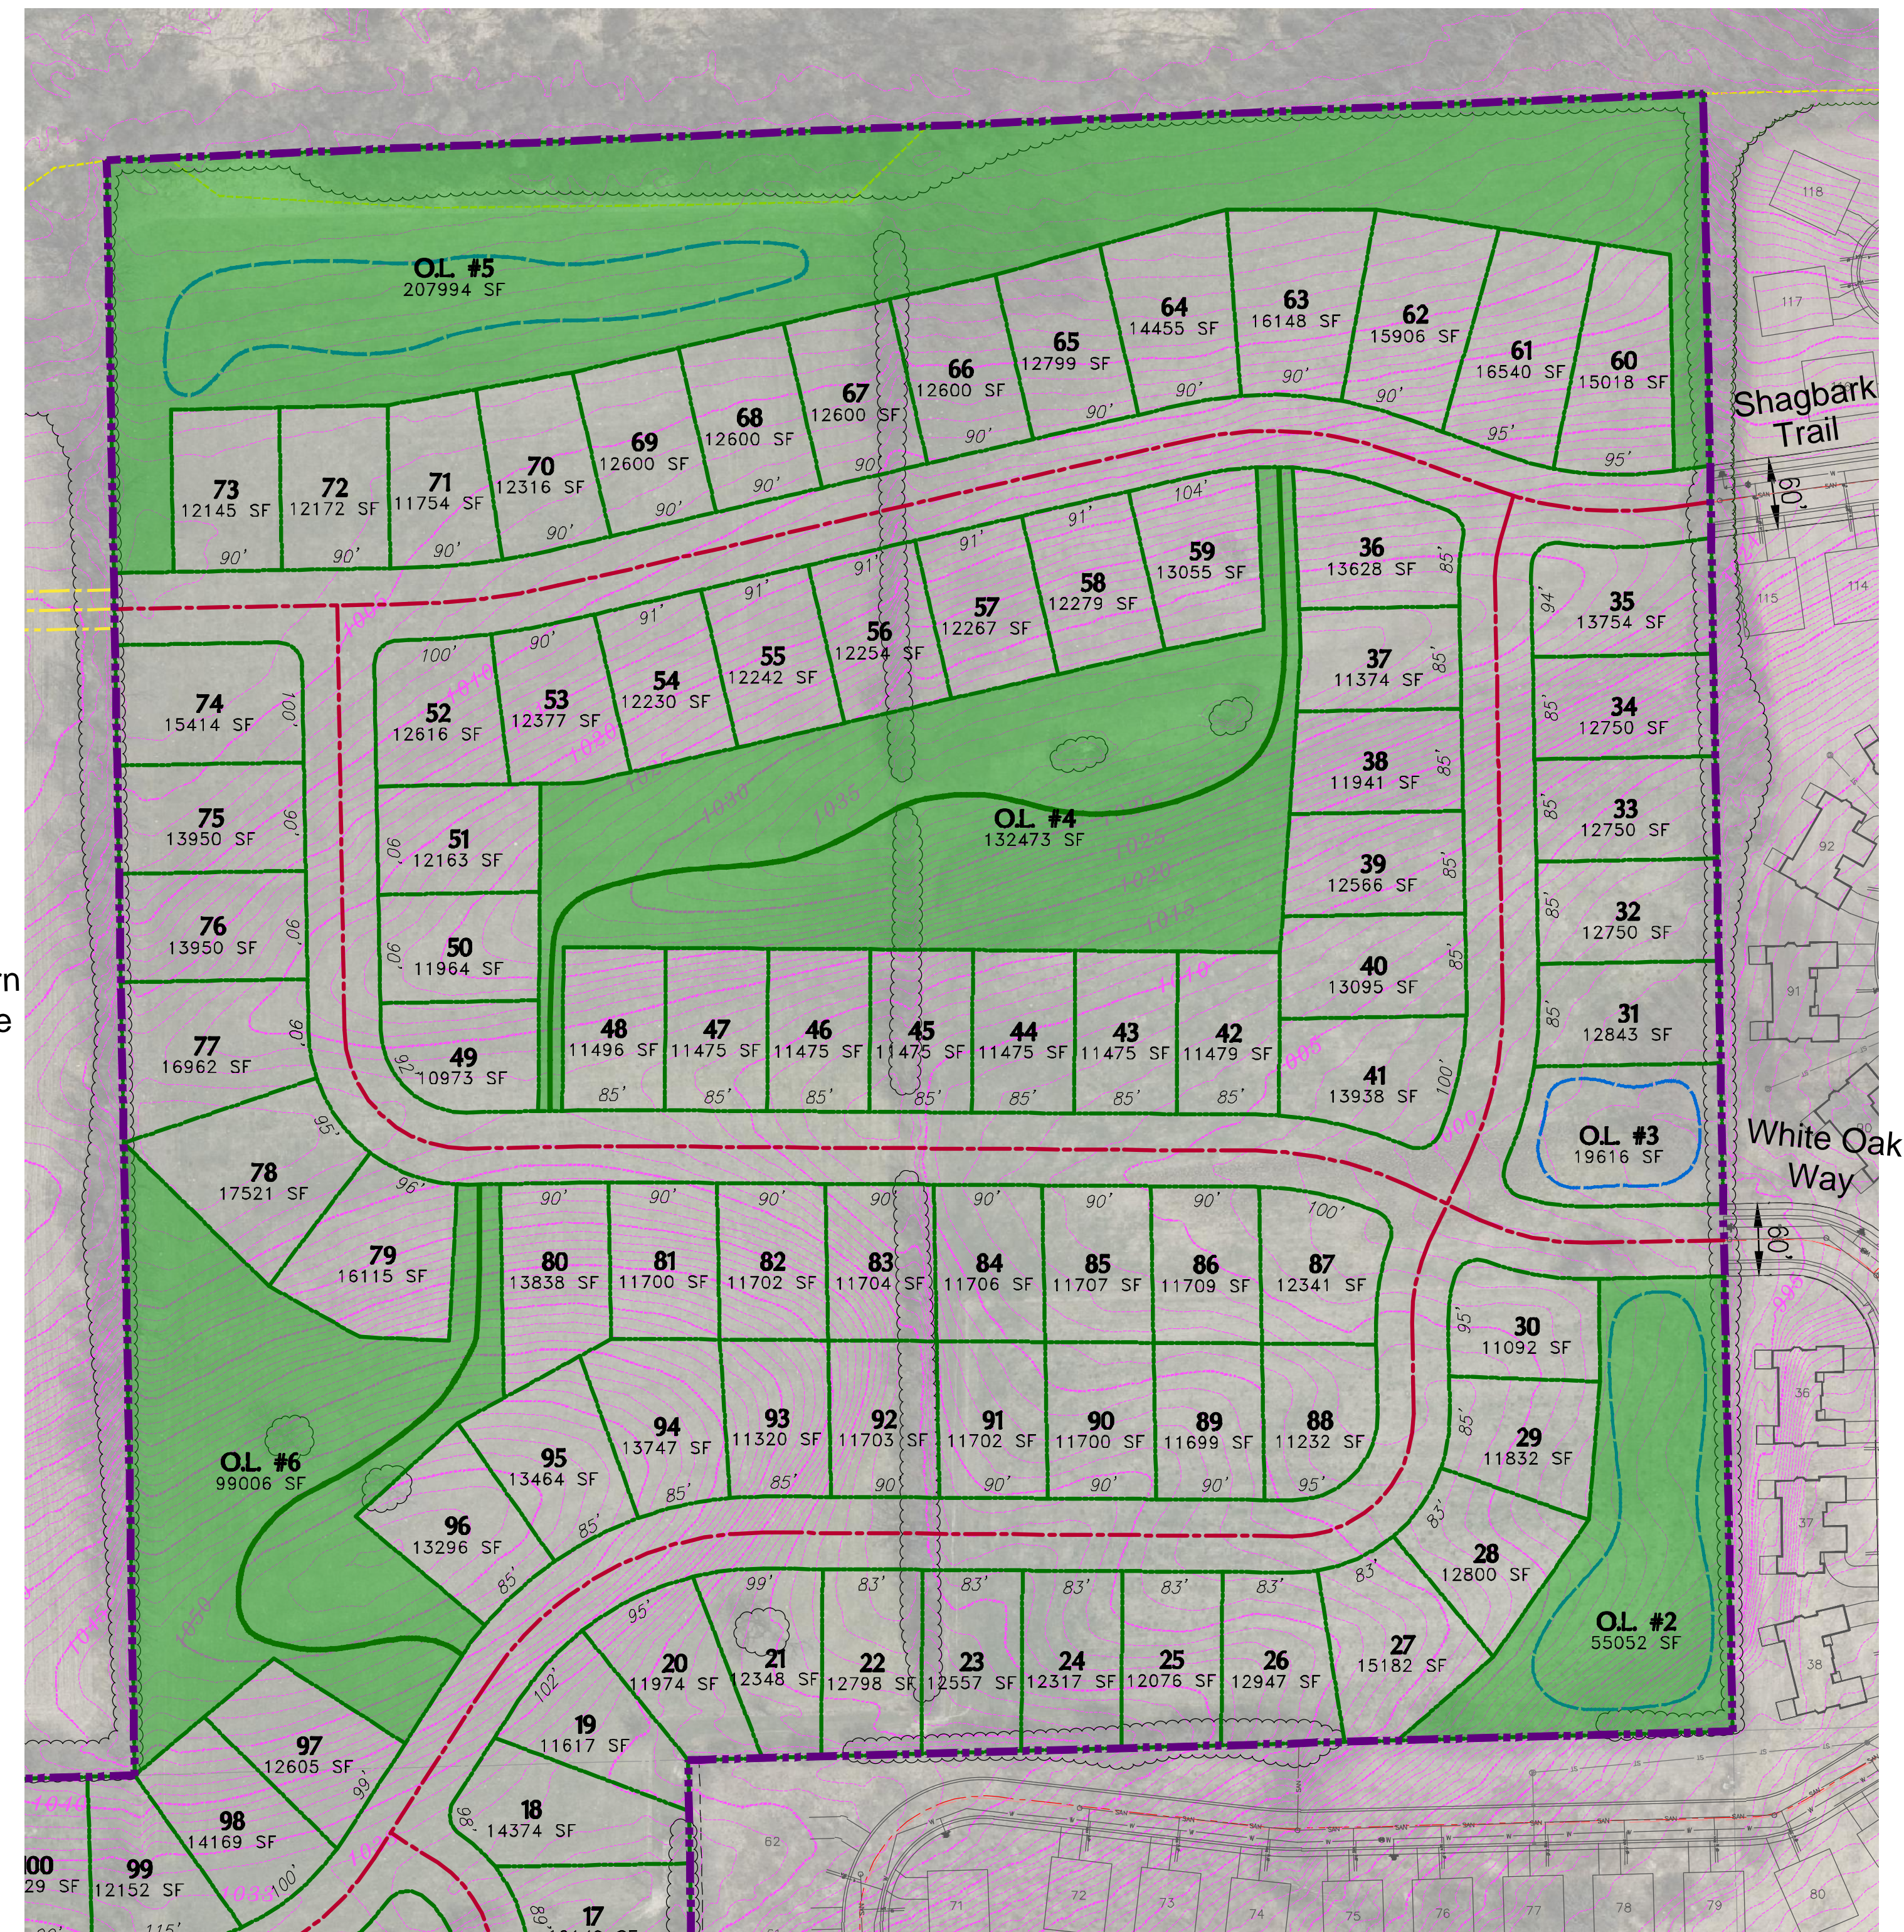

CITY OF WAUKESHA, WI

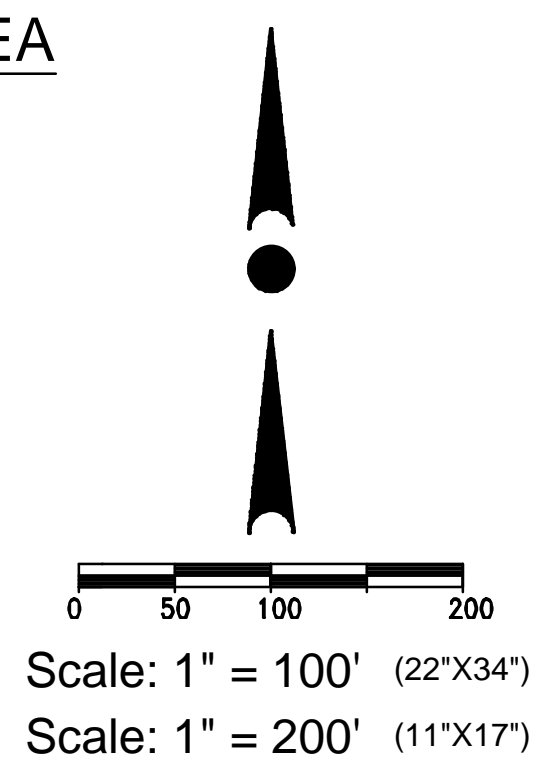

4100 N. CALHOUN ROAD, SUITE 300
 BROOKFIELD, WI 53005
 PHONE: (262) 790-1480
 FAX: (262) 790-1481
 EMAIL: jpudei@trioeng.com

H:\CG001\966\Waukesha-Dowling 78.cad\Concepts\SITE PLAN 7--Dowling_2019-03-24.dwg