

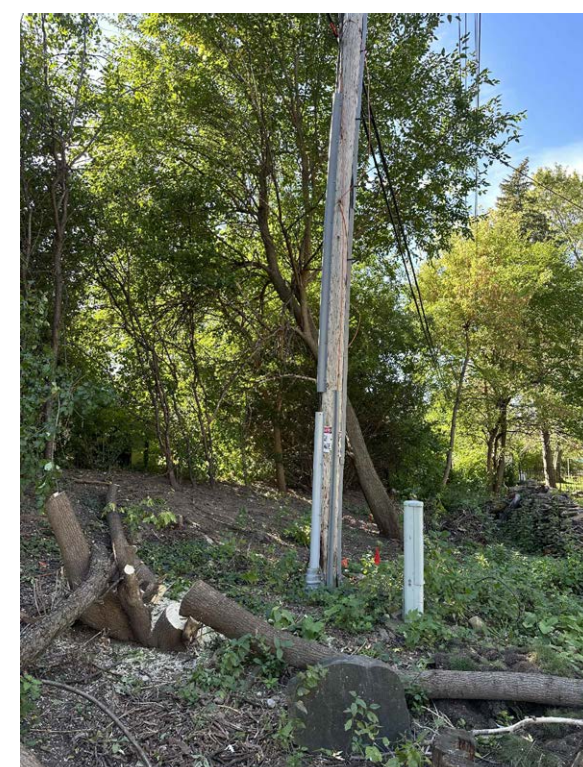



A SECTION A

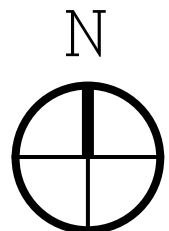


SCALE: 1" = 5'-0"

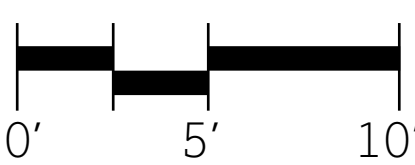




WILDE SUBARU - LANDSCAPE SCREENING CROSS SECTIONS
LITHIA MOTORS, INC.

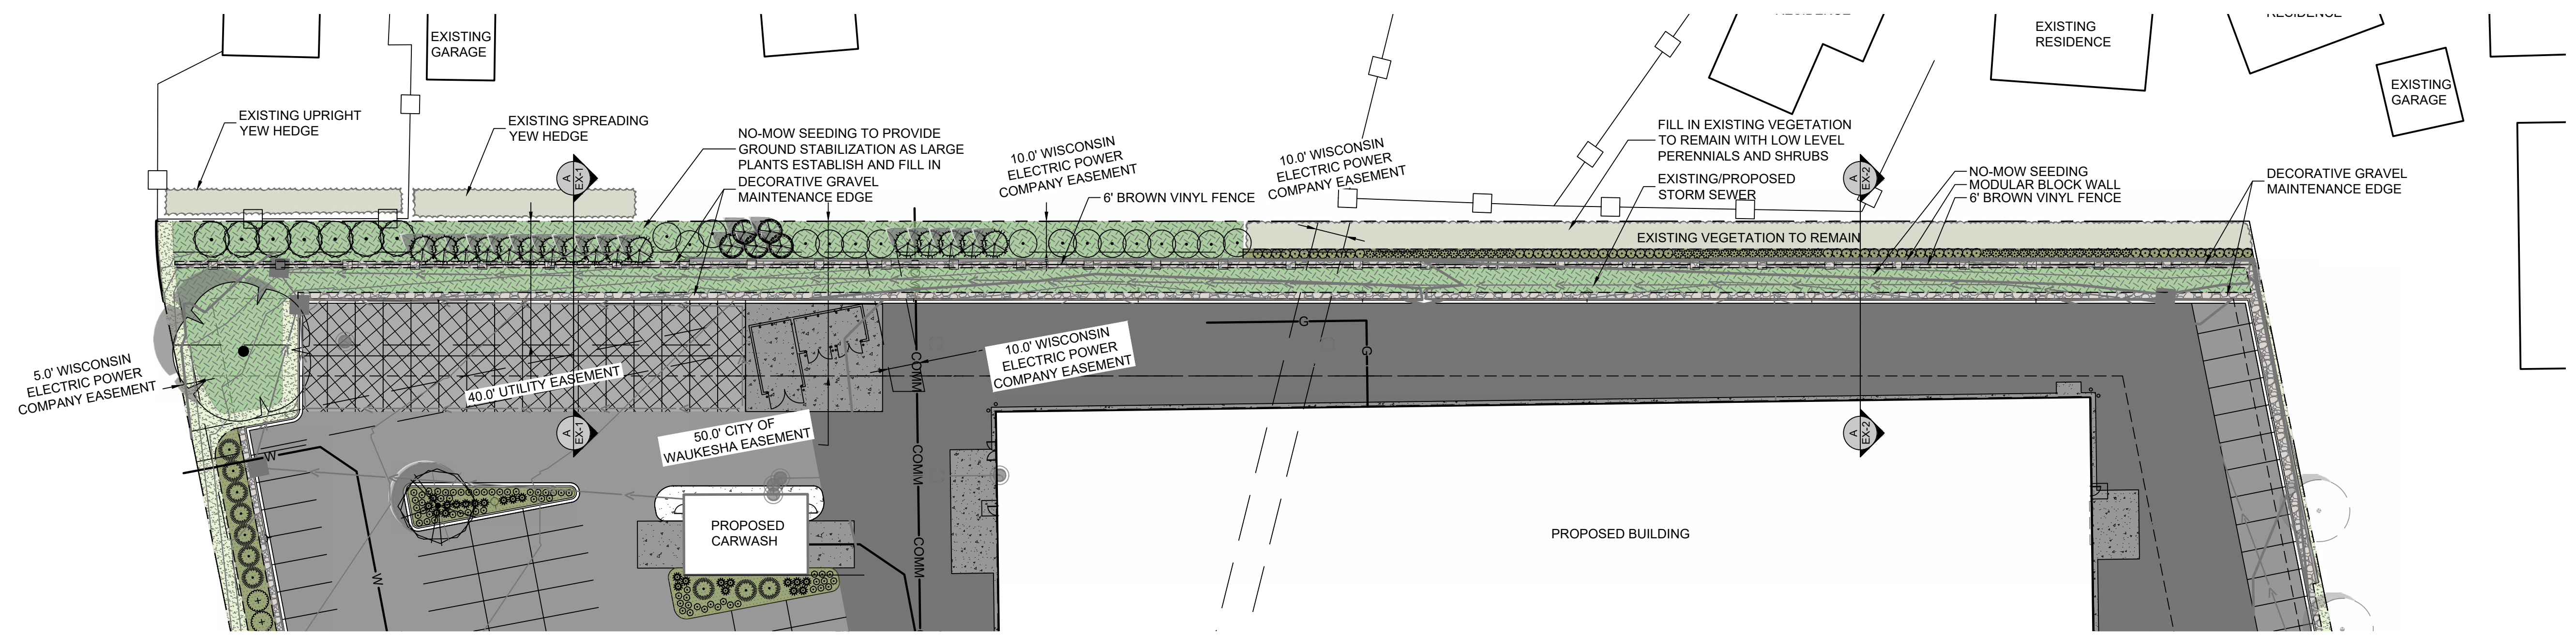

- KEYED LEGEND
- 1 EXISTING WOOD FENCE
 - 2 PROPOSED LOW LEVEL PLANTINGS - FILL IN BELOW EXISTING TO REMAIN
 - 3 EXISTING PROPERTY LINE
 - 4 EXISTING VEGETATION
 - 5 PROPOSED MODULAR BLOCK WALL
 - 6 PROPOSED 4' CHOKEBERRY HEDGE
 - 7 PROPOSED 6' OPAQUE VINYL FENCE
 - 8 PROPOSED NO-MOW SEED MIX
 - 9 PROPOSED DECORATIVE GRAVEL
 - 10 PROPOSED DRIVEWAY
 - 11 PROPOSED 24" STORM SEWER

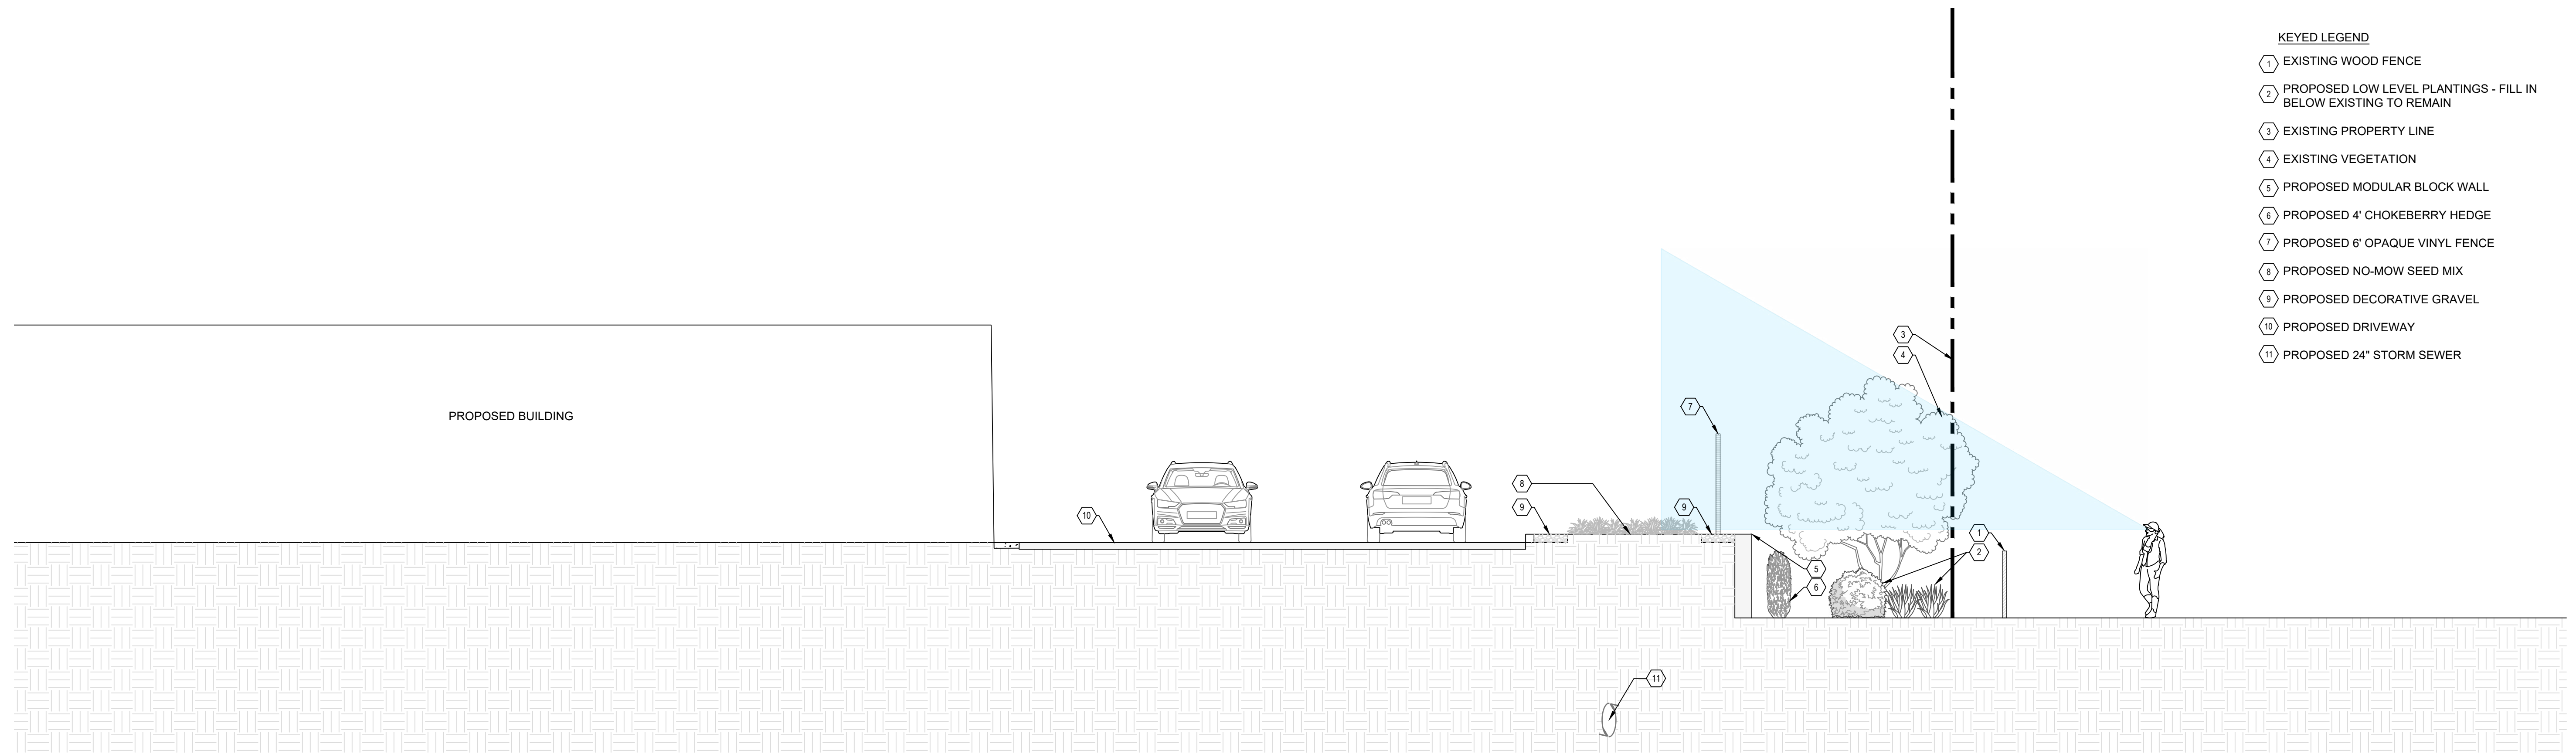

A SECTION B

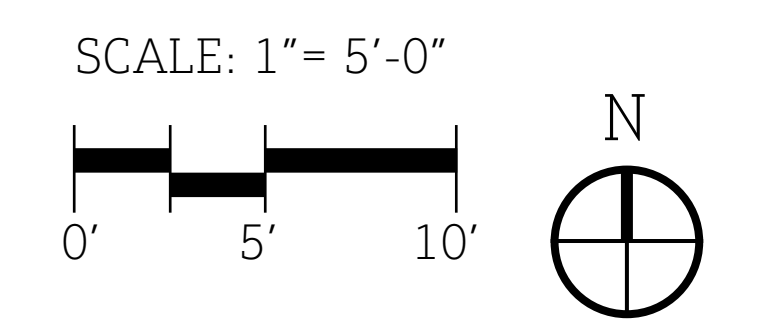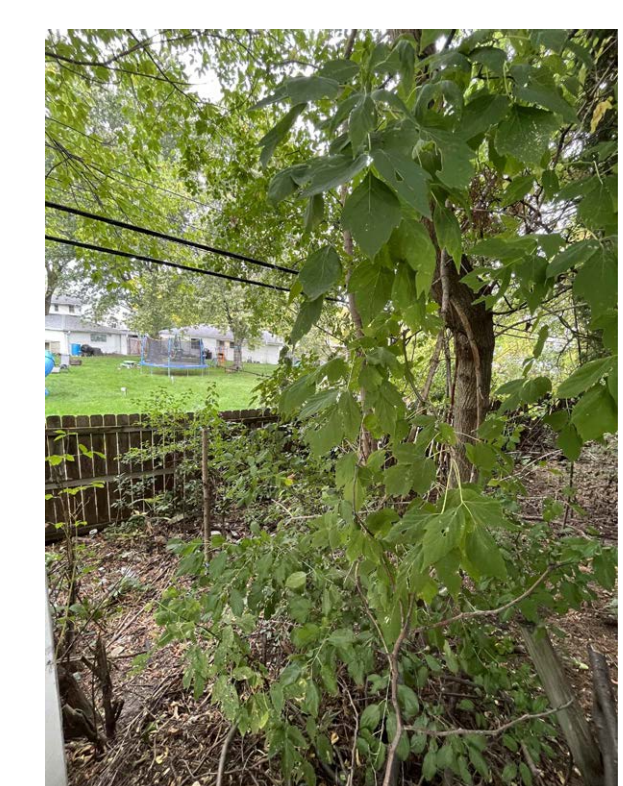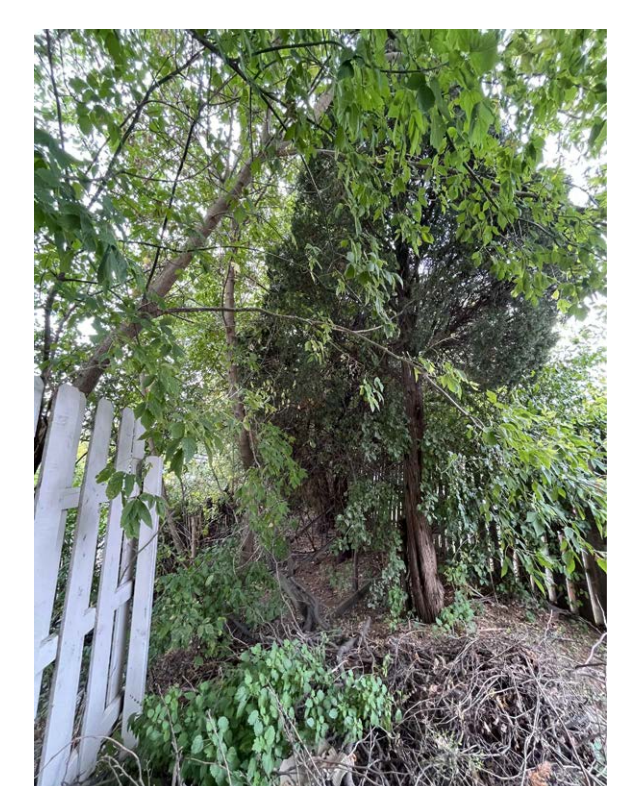

WILDE SUBARU - LANDSCAPE SCREENING CROSS SECTIONS

LITHIA MOTORS, INC.