

CONCEPTUAL LAYOUT

LOT 2 OF CERTIFIED SURVEY MAP NO. 10529, LOCATED IN THE SW 1/4 OF THE SE 1/4 OF SECTION 35, TOWN 7 NORTH, RANGE 19 EAST, IN THE CITY OF WAUKESHA, WAUKESHA COUNTY, WISCONSIN.

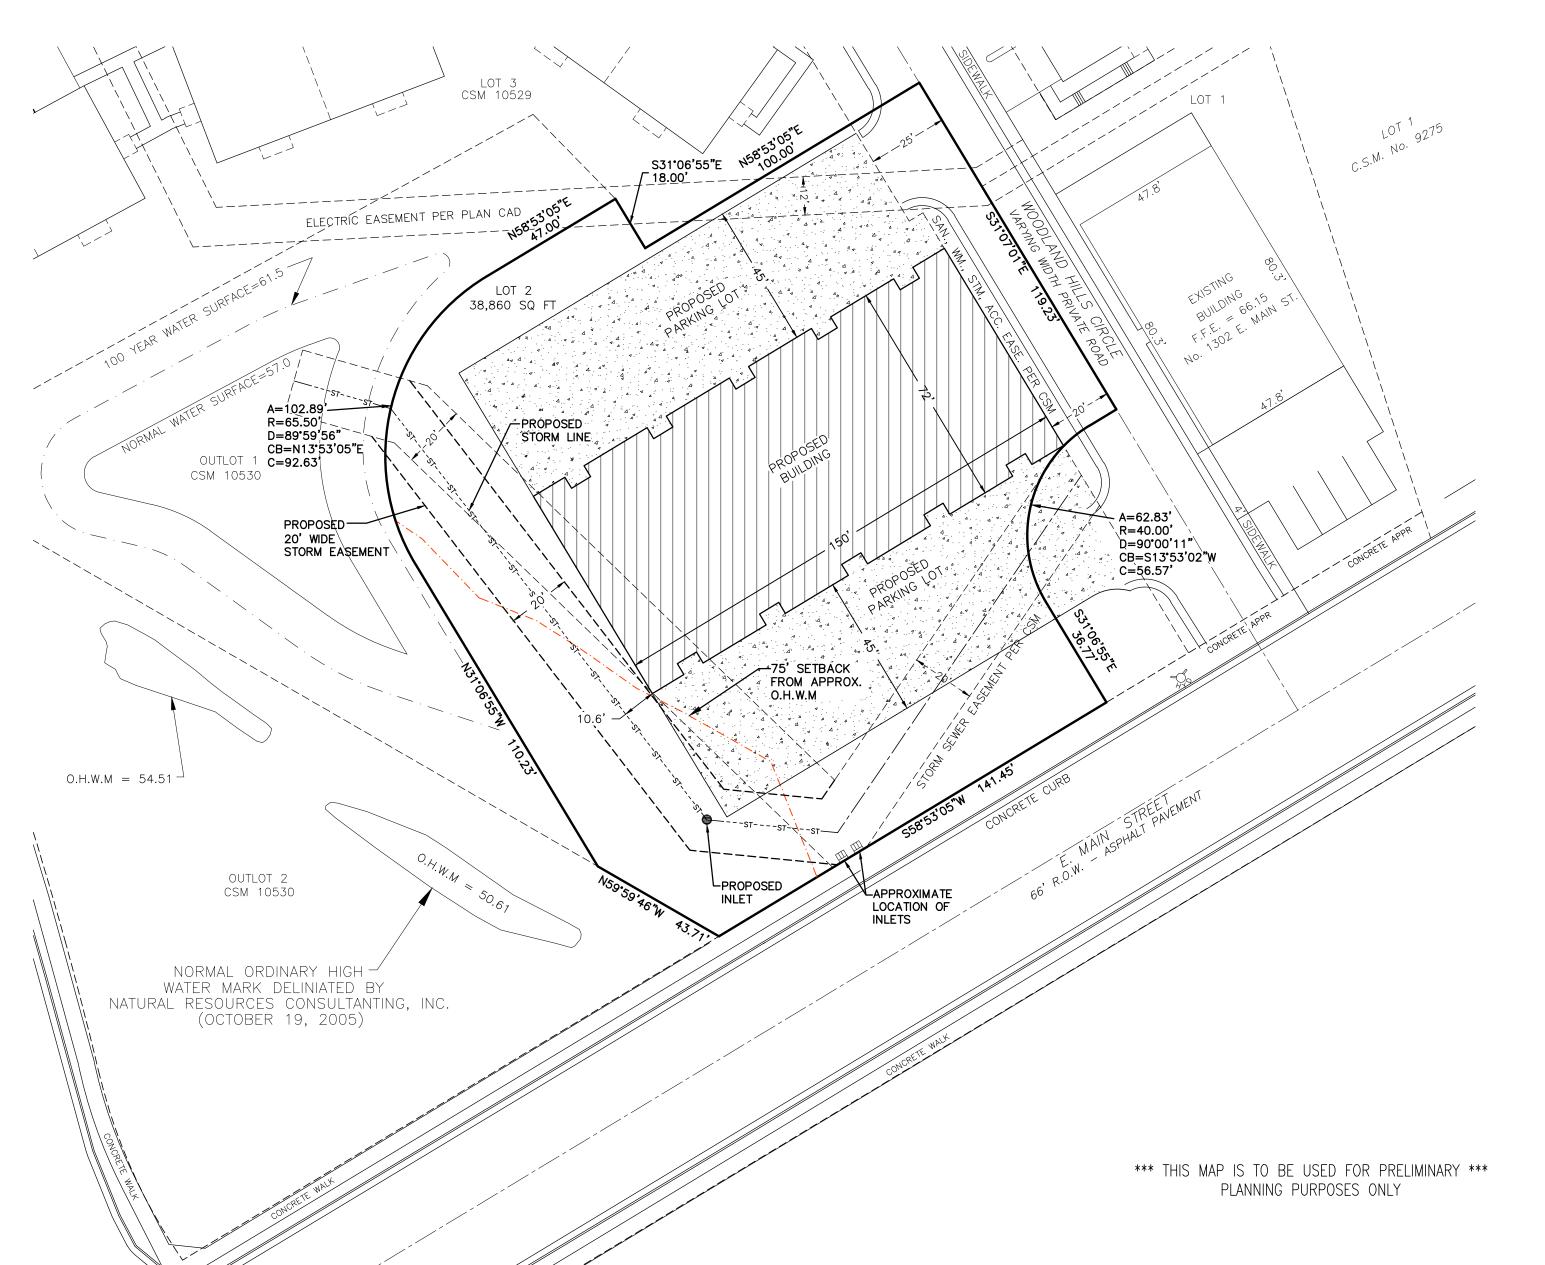

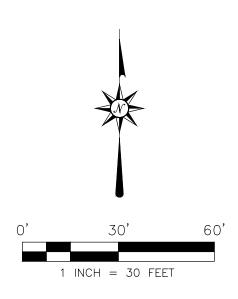

- NOTES:

 A BOUNDARY SURVEY HAS NOT BEEN COMPLETED. PROPERTY LINES SHOWN PER RECORD INFORMATION AND HAVE NOT BEEN FIELD
- EXISTING FEATURES ARE ALSO PER CAD FILE PROVIDED.
 ELECTRIC EASEMENT IS PER CAD FILE PROVIDED, LANDTECH DOES NOT HAVE A RECORDED DOCUMENT FOR THIS EASEMENT.
 A TITLE POLICY IS NEEDED TO DETERMINE EXISTING EASEMENTS.
 PARCEL ZONING IS NEEDED TO DETERMINE SETBACKS.



LAND SURVEYING • LAND PLANNING P.O. BOX 15, HARTLAND, WI 53029 WWW.LANDTECHWI.COM LANDTECHSURVEYING@GMAIL.COM (262) 367-7599

CITY OF WAUKESHA WISCONSIN
GARY JANUSZEWSKI
PROJ. NAME: LOT 2 CSM 10529
CONCEPTUAL LAYOUT
SHEET 1 OF 1

DATE: 10/05/2017

RE: REVISED: CHKD: MTO DRWN: SMW

PROJ. NO: 16016

FILE NO: 16016 2017 SURVEY.DWG