


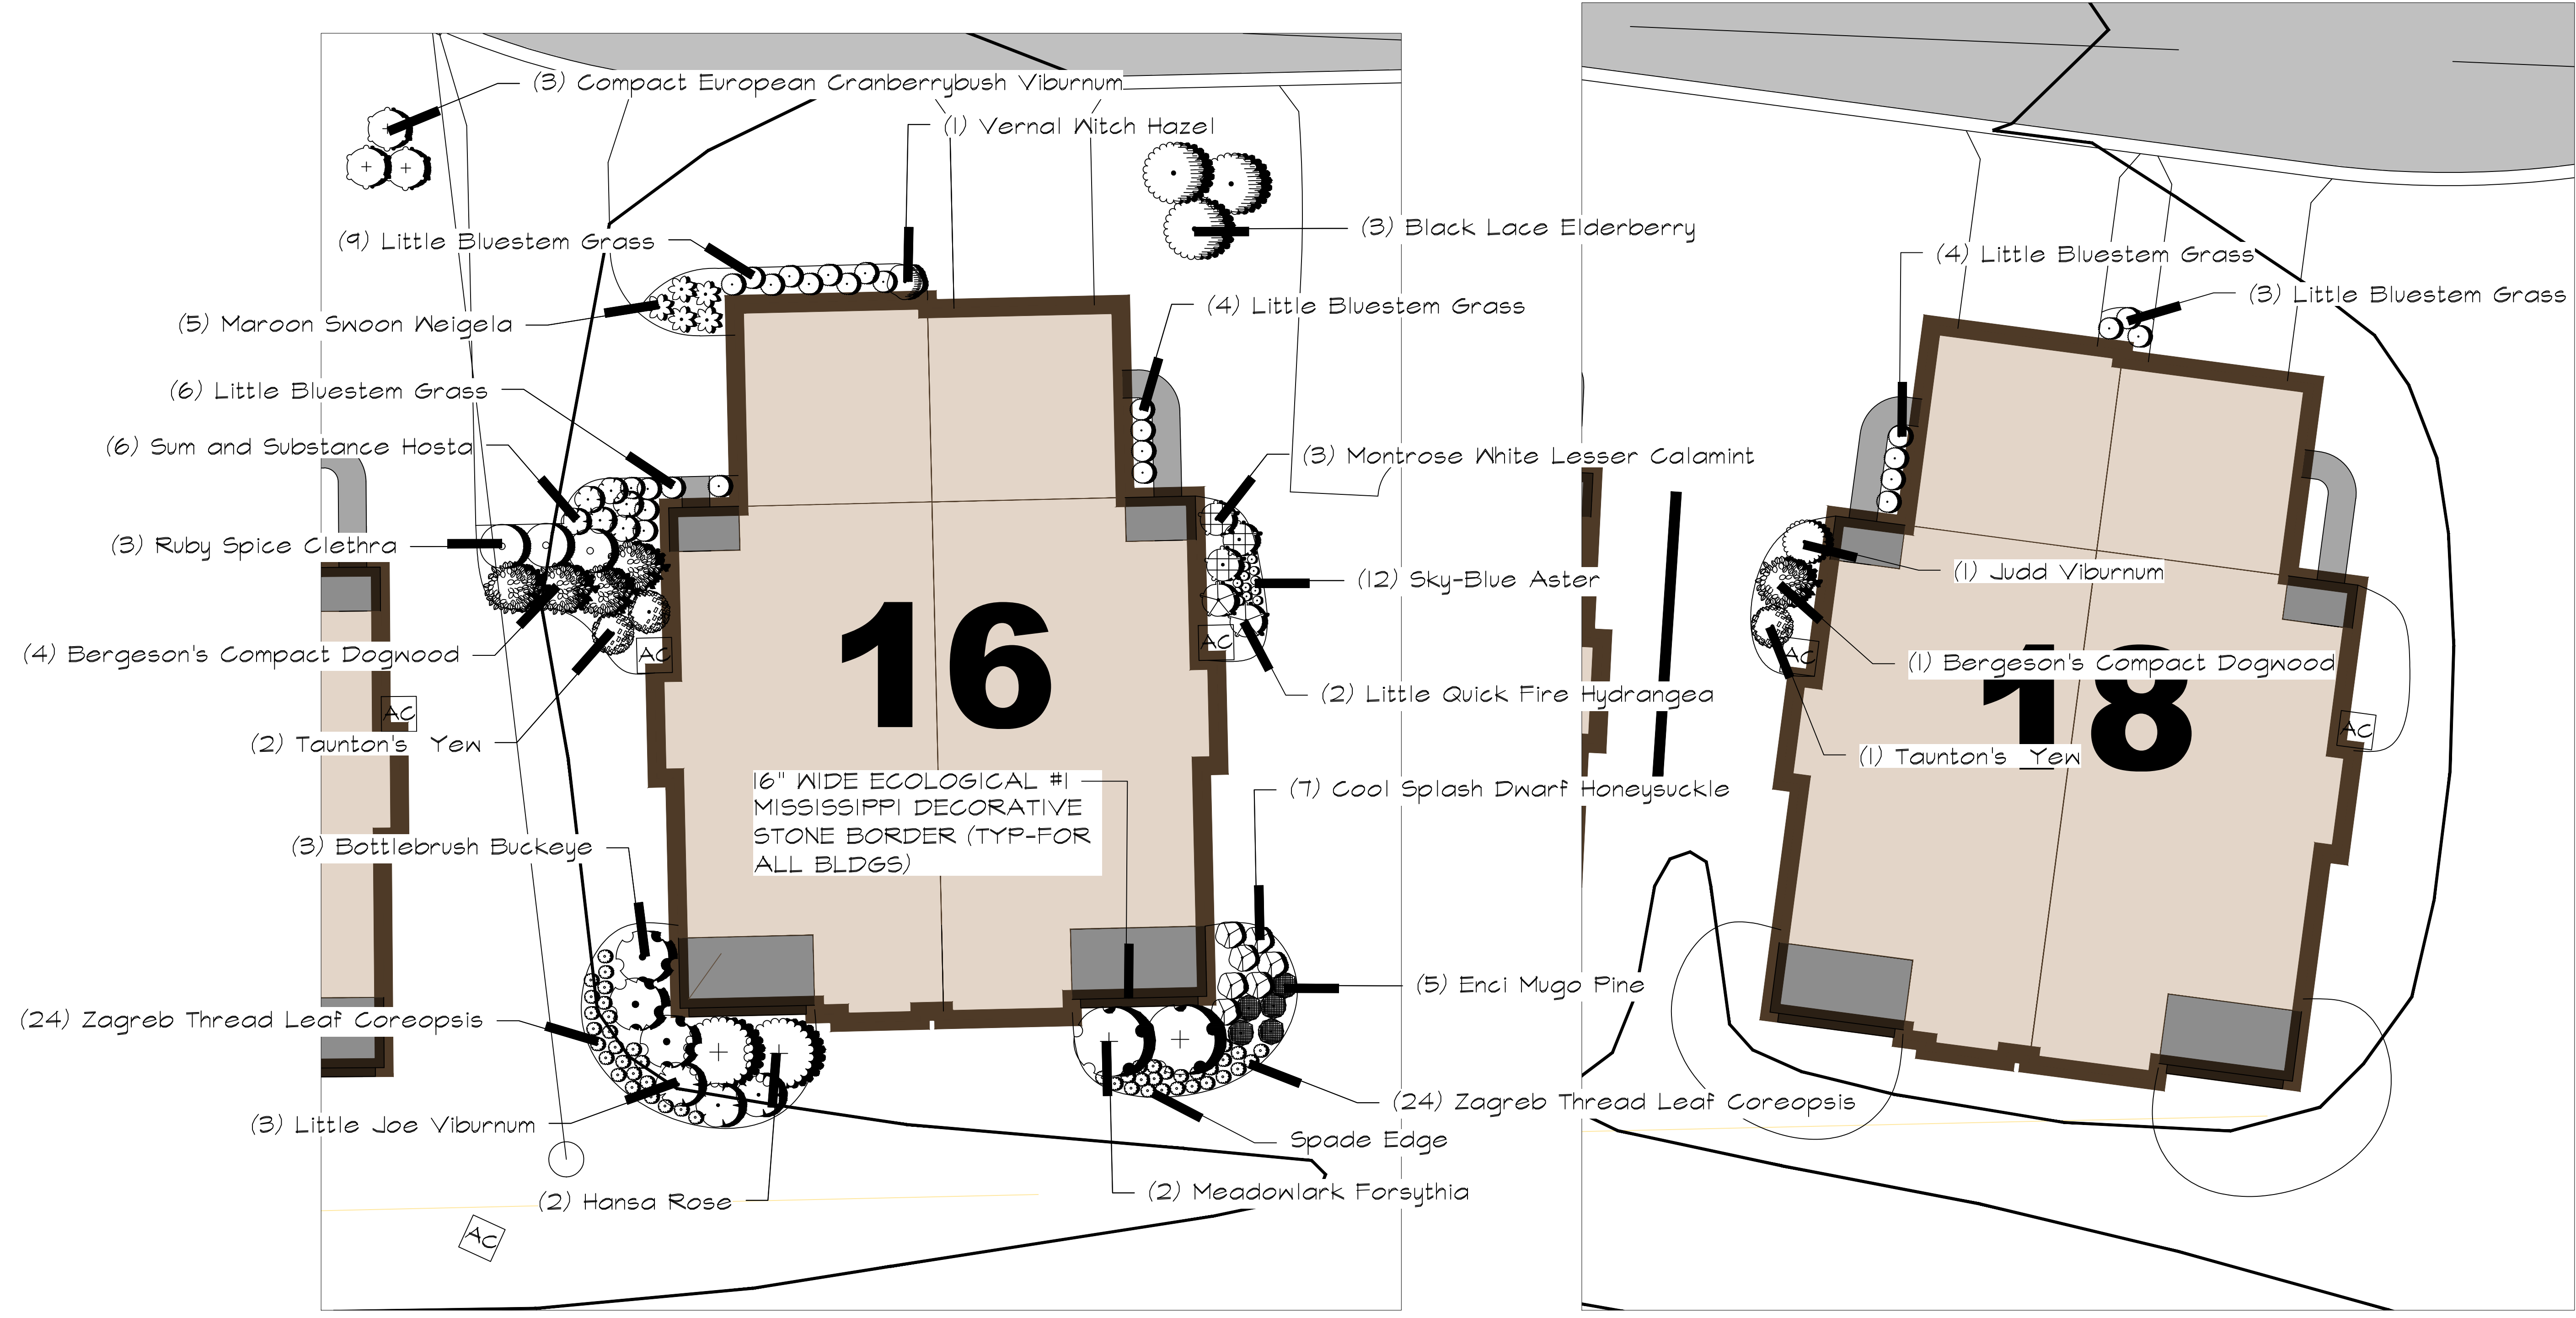


PROPOSED GARDEN DESIGN FOR:
TALL GRASS


WISCONSIN



NORTH FACE PLANTING

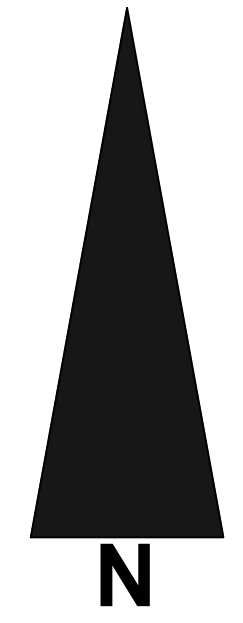

GARLAND ALLIANCE
 LANDSCAPE ARCHITECTS

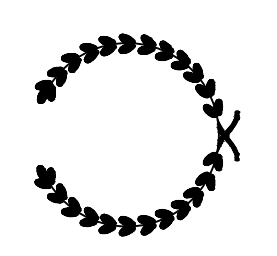

PO Box 1352
 Kenosha, WI 53141
 (414) 688-1641 garlandalliance@gmail.com

REVISIONS:	
OCTOBER 10, 2021	
OCTOBER 17, 2021	
FEBRUARY 19, 2022	
SCALE: 1:10	
SHEET NUMBER: L1.2	