

Project:
SOFT WATER INC.

Corporate Drive
Waukesha, WI 53189

Issuance and Revisions:

Date	Number	Description
03/26/18		Client Review Submittal

Sheet Title:
PROPOSED PARTIAL
LANDSCAPE PLAN
AND PLANT MATERIAL TABLE

Date of Drawing: 03/26/18
Scale: 1" = 20'-0"
Drawn By: MCD
Job Number: L18-032
Sheet Number: LSP1.2

COPYRIGHT 2018, Insite Landscape Design Inc. 2018
ALL RIGHTS RESERVED.
THIS DRAWING IS NOT TO BE REPRODUCED,
CHANGED, COPIED OR ASSIGNED TO ANY THIRD
PARTY WITHOUT THE WRITTEN PERMISSION OF
INSITE LANDSCAPE DESIGN. THE
PERMISSION OF INSITE LANDSCAPE DESIGN, THE
CLIENT AGREES TO INDemnIFY AND HOLD THE
INSITE LANDSCAPE DESIGN INC. HARMLESS FROM
ANY AND ALL DAMAGES, LOSSES, AND COSTS,
INCLUDING ATTORNEY'S FEES AND COSTS OF DEFENSE,
ARISING FROM ANY AND ALL CLAIMS, DAMAGES,
AND LOSSES, INCLUDING REASONABLE ATTORNEY'S
FEES AND COSTS OF DEFENSE, THAT MAY BE
SUSTAINED BY ANYONE OTHER THAN INSITE
LANDSCAPE ARCHITECT, OR FROM ANY REUSE
OF THE DRAWINGS OR DATA WITHOUT THE
WRITTEN PERMISSION OF INSITE LANDSCAPE
ARCHITECT.

TO OBTAIN LOCATION OF PARTICIPANT'S UNDERGROUND FACILITIES BEFORE YOU DIG IN WISCONSIN
WISCONSIN STATUTE (REG. 117.94) REQUIRES A MINIMUM OF 3 DAYS NOTICE BEFORE YOU EXCAVATE
(NOT INCLUDING SUNDAY, MONDAY OR LEGAL HOLIDAYS)



DIGGERS HOTLINE

TO OBTAIN LOCATION OF PARTICIPANT'S UNDERGROUND FACILITIES BEFORE YOU DIG IN WISCONSIN
PARTICIPANTS UNDERGROUND FACILITIES SHOULD BE IDENTIFIED AND LOCATED BY THE MUNICIPALITY AND LOCAL UTILITY COMPANIES. THE WISCONSIN CALL BEFORE YOU DIG IN ACT
REQUIRES ALL UTILITY INSTALLATIONS AS SHOWN ON THE SURVEY ARE APPROXIMATE. THERE MAY BE OTHER UNDERGROUND UTILITY INSTALLATIONS WITHIN THE PROJECT AREA THAT ARE NOT SHOWN.

811
Know what's below.
Call before you dig.

Proposed Plant Material Table LSP1.2

Quantity	Code Name	Symbol	Scientific Name	Common Name	Planting Size	Comments
2	Berlin		Beulou Nigra Horticola*	Hedgehog River Birch	10' - 12' - Clump 8x8	2
1	Codi		Corylus delawarensis Horticola*	Pyrnoidal European Hornbeam	3'-Cul - 8x8	
3	Gilbs		Quercus bicolor Princesse Senty	Princeton Sentry Mademical Tree	3'-Cul - 8x8	1
2	Moak		Malus 'Adirondack'	Adirondack Flowering Crab	1 1/2'-Cul - 8x8	
2	Pyccac		Pinus caryocarpa 'Chanticleer'	Chanticleer Pear	3'-Cul - 8x8	
Conifer Evergreen Tree						
Quantity	Code Name	Symbol	Scientific Name	Common Name	Planting Size	Comments
6	Juscm		Juniperus scopulorum 'Moonglow'	Moonglow Juniper	5' - 6' - 8x8	
Broccoli Deciduous Shrub						
Quantity	Code Name	Symbol	Scientific Name	Common Name	Planting Size	Comments
9	Hort		Hydrangea abrotanensis 'NCHIA'	Incresidual Blue Smooth Hydrangea	18" - 24" - Cont	
14	Prnoj		Physocarpus opulifolius 'Silbom'	First Edition Amber Jubilee Ninebark	18" - 24" - Cont	
11	Roupp		Rosa rugosa 'Purple Pavement'	Purple Pavement Rose	18" - 24" - Cont	
14	Sbouf		Spirea x burndodda 'Foebell'	Foebell Spirea*	18" - Cont	
Conifer Evergreen Shrub						
Quantity	Code Name	Symbol	Scientific Name	Common Name	Planting Size	Comments
4	Juchm		Juniperus chinensis 'Vani Jalap'	Mini Jalap Juniper	18" - 24" - 8x8	
5	Luplg		Juniperus x pfitzeriana 'Moosdon'	Sea of Gold Juniper	18" - 24" - 8x8	
Perennial Grass						
Quantity	Code Name	Symbol	Scientific Name	Common Name	Planting Size	Comments
22	Mapf		Meibomia strans 'Purpureus'	Purple Silver Grass	1'-Cul - Cont	
8	Povhr		Panicum virgatum 'Hot Rod'	Hot Rod Switch Grass	1'-Cul - Cont	
13	Povhr		Panicum virgatum 'Northwind'	Northwind Switch Grass	1'-Cul - Cont	
38	Sphel		Sporobolus heterolepis 'Tard'	Tard Prairie Dropseed	1'-Cul - Cont	
Perennial						
Quantity	Code Name	Symbol	Scientific Name	Common Name	Planting Size	Comments
15	Heno		Hemerocallis x 'Nasterdu'	Tropivden Nasterdu Doily	4 1/2" pot	
28	Hers		Hemerocallis x Ruby Spider	Ruby Spider Doily	4 1/2" pot	
Comments						
1. Male Only						
2. Multistem (3) Specimen Clump						

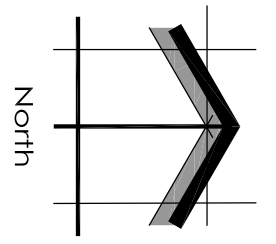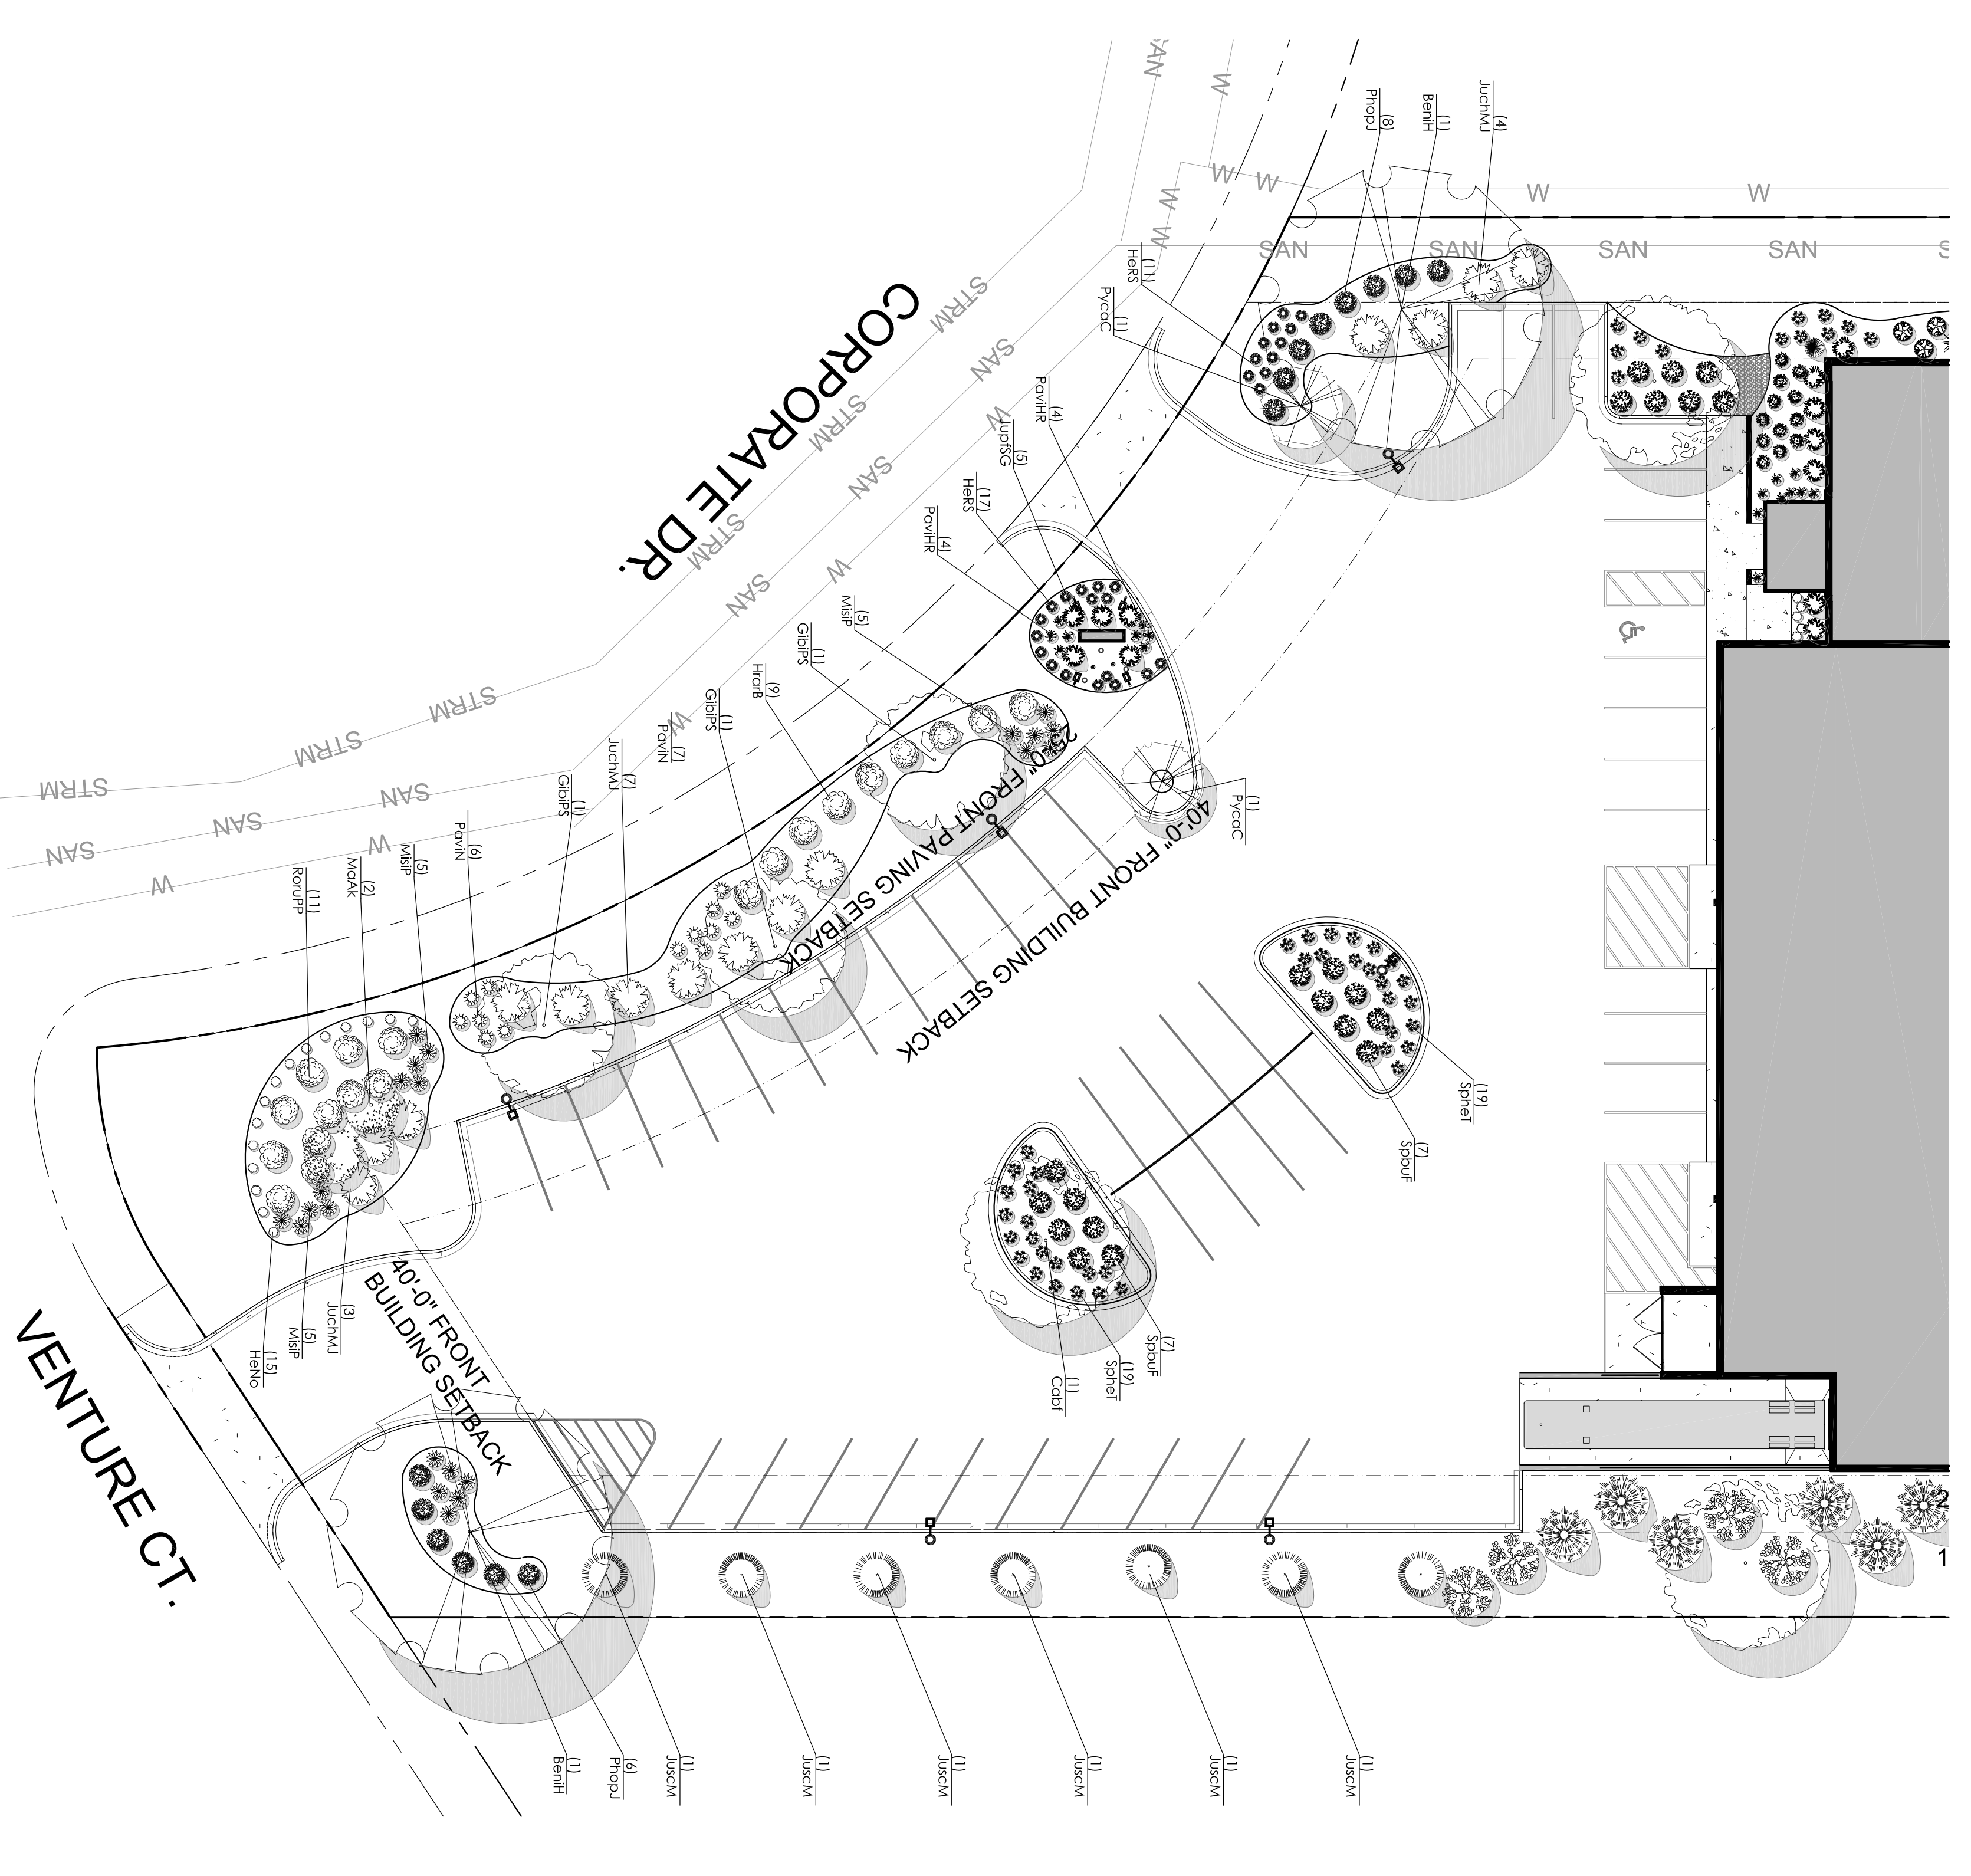

SCALE: 1" = 20'-0"

1 PROPOSED PARTIAL LANDSCAPE PLAN