



Project:
Milwaukee Motorwerks
Corporate Ct. & Corporate Dr.
Waukesha, WI 53189

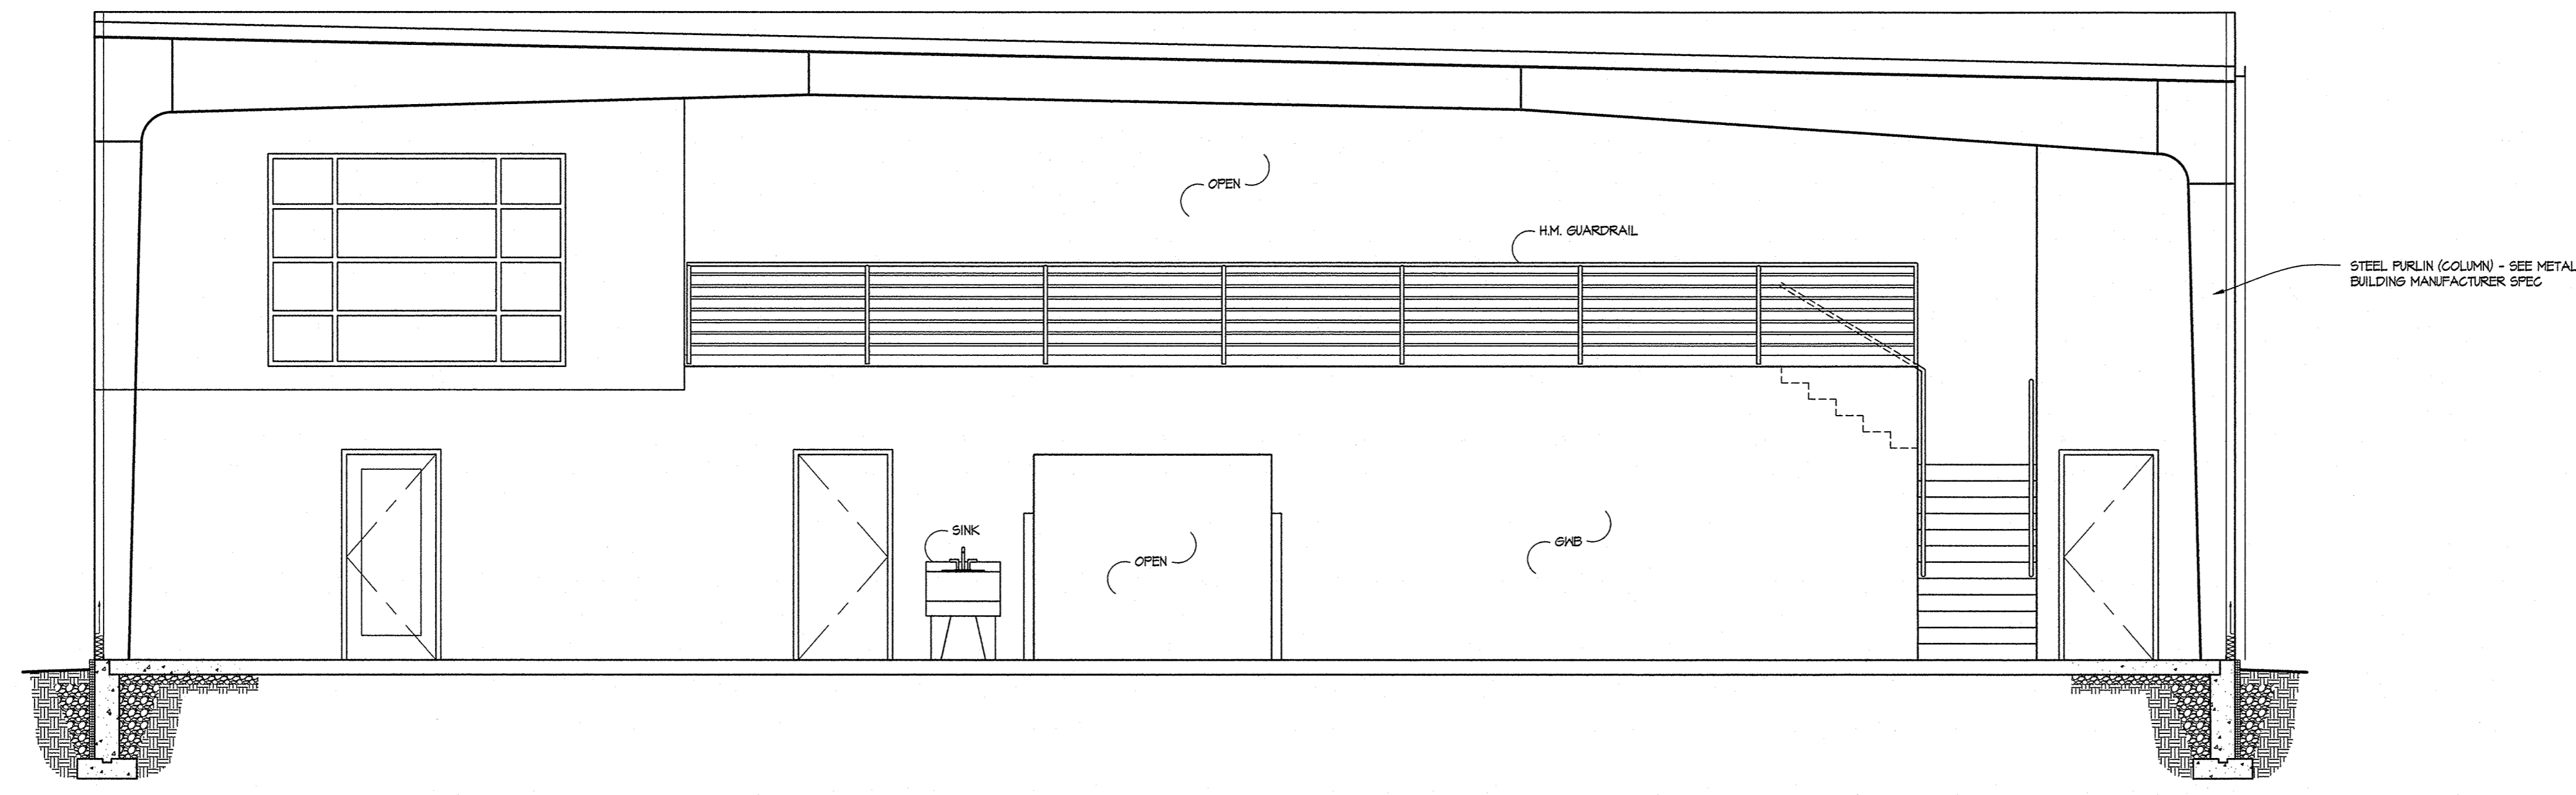

1 BUILDING SECTION @ SHOP

1/4" = 1'-0"

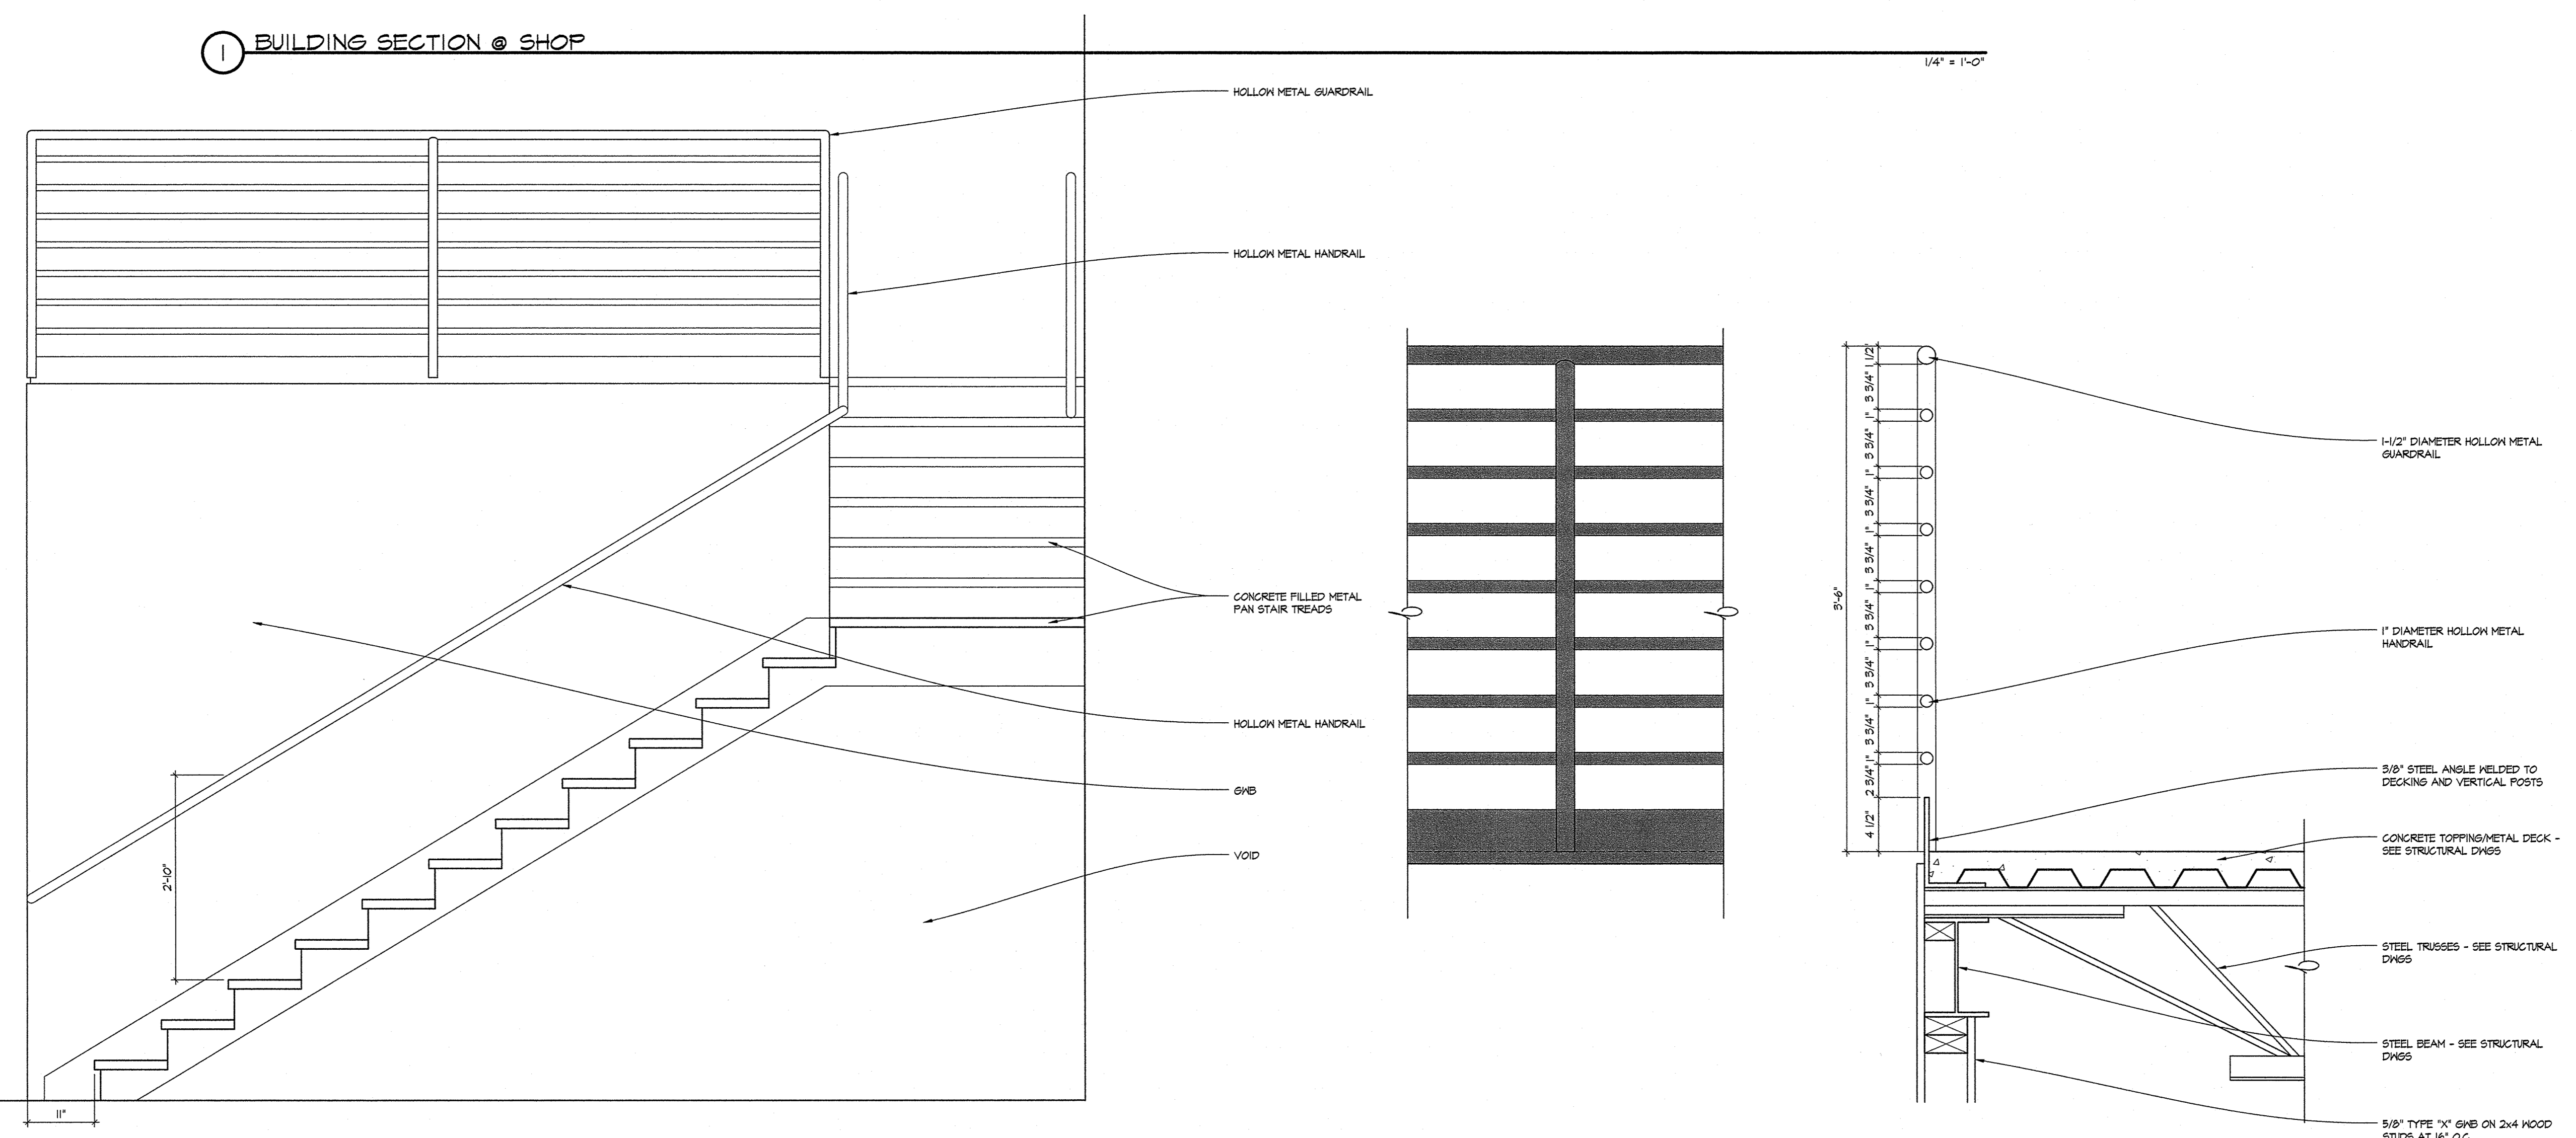

2 STAIR SECTION

5/4" = 1'-0"

3 GUARDRAIL DETAIL

1-1/2" = 1'-0"

Contractor: _____

COPYRIGHT Keller Architectural Design, LLC. 2019
ALL RIGHTS RESERVED
THIS DRAWING IS NOT TO BE REPRODUCED, CHANGED,
COPIED OR ASSIGNED TO ANY THIRD PARTY IN ANY
FORM OR MANNER WITHOUT FIRST OBTAINING THE
EXPRESSED WRITTEN PERMISSION OF Keller Architectural
Design, LLC. THE CLIENT AGREES TO INDEMNIFY AND
HOLD THE ARCHITECT HARMLESS FROM ANY
DAMAGES, LIABILITY, OR COST, INCLUDING
ATTORNEY'S FEES AND COSTS OF DEFENSE ARISING
FROM ANY CHANGES OR ALTERATIONS MADE BY
ANYONE OTHER THAN THE ARCHITECT, OR FROM ANY
REUSE OF THE DRAWINGS OR DATA WITHOUT THE
PRIOR WRITTEN CONSENT OF THE ARCHITECT.

Revisions: _____

Date	Number	Description

Sheet Title:
SECTIONS AND DETAILS

Project No.: 19.2

Date: September 12, 2019

Sheet No.: _____