

GARLAND ALLIANCE  
LANDSCAPE ARCHITECTS

P.O. BOX 510125  
MILWAUKEE, WI 53203  
PHONE: (414) 962-1602  
EMAIL: tim@gardenbygarland.com



1830 Meadow Lane, Suite A - Pewaukee, WI 53072 • (262) 542-9494

**PROJECT:**  
**COURTYARDS AT PRAIRIE SONG**  
CITY OF WAUKESHA, WI  
BY: Bielinski Commercial, LLC  
1830 Meadow Ln, Suite A  
Pewaukee, WI 53072

**REVISION HISTORY**

DATE	DESCRIPTION
8/24/2015	PLAN SUBMITTAL

**DATE:**

AUGUST 24, 2015

**JOB NUMBER:**


01006

**DESCRIPTION:**

**PROPOSED LANDSCAPE PLAN**

**SHEET**

**L1.0**

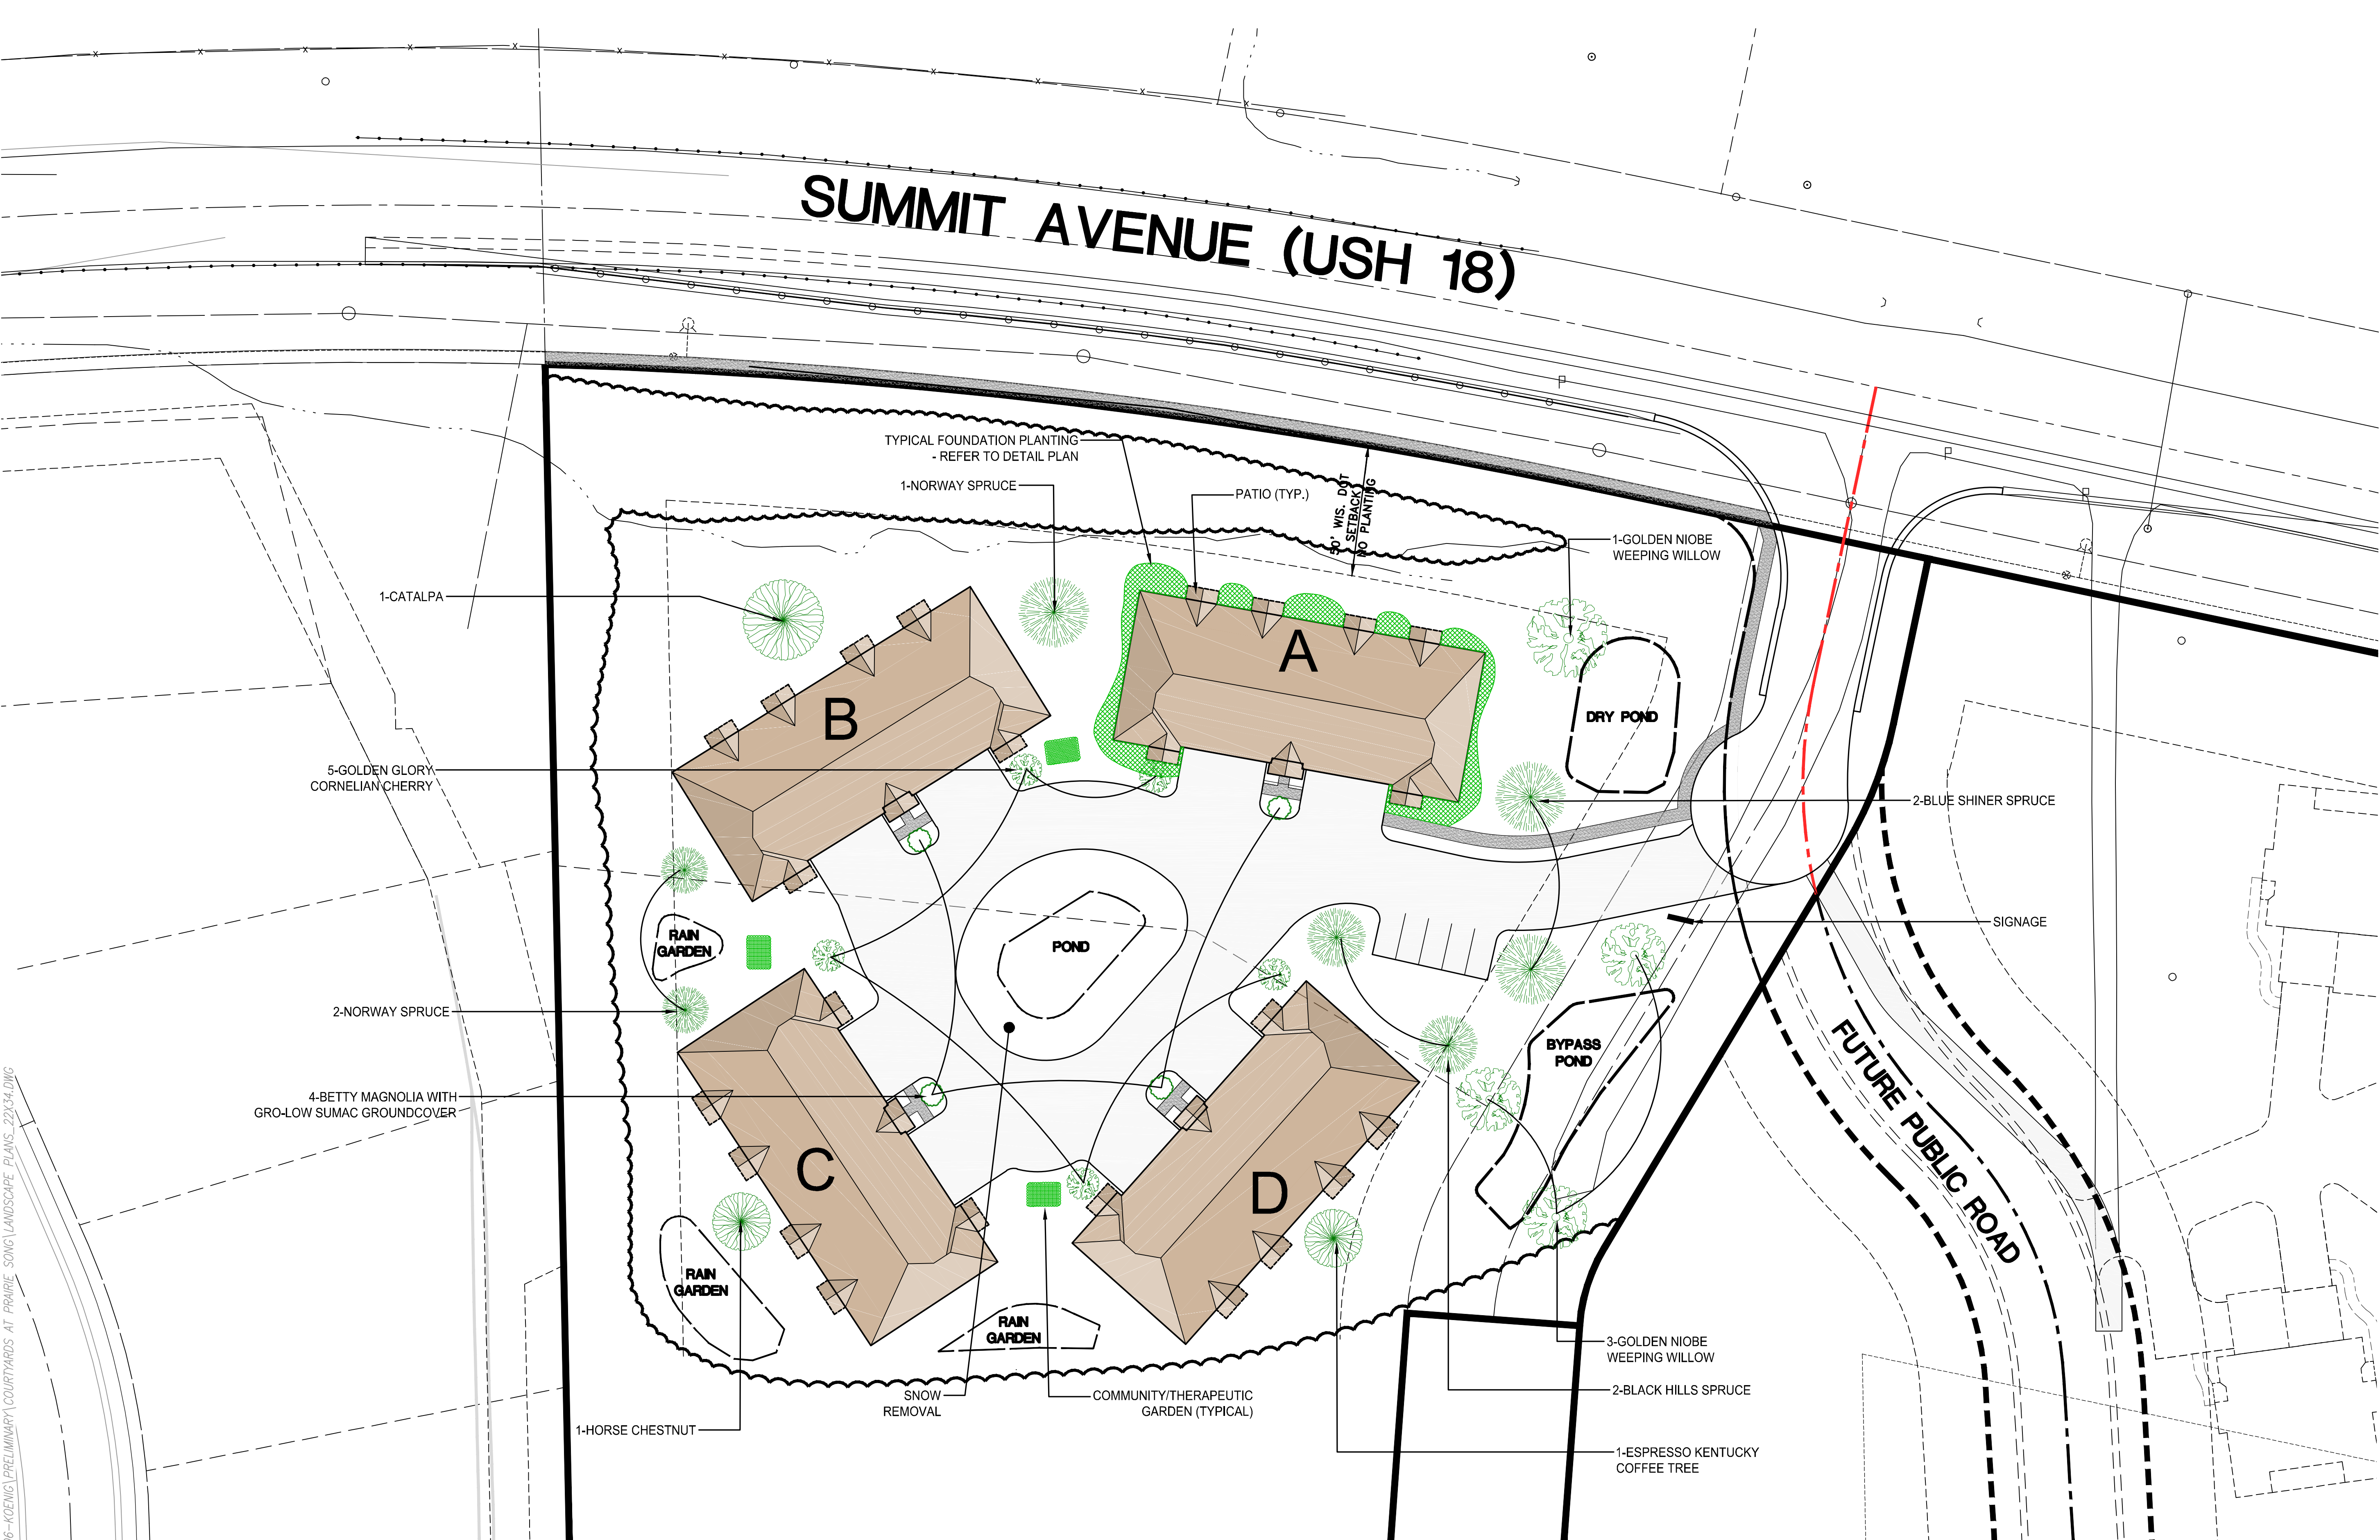

H:\C9001\_966\01006-KOENIG\PRELIMINARY\COURTYARDS AT PRAIRIE SONG\LANDSCAPE PLANS\_22X34.DWG