

E

D


C

B

A

A1  
SCALE: 1"=20' H

MARKING AND SIGNING PLAN - TENNY AVENUE

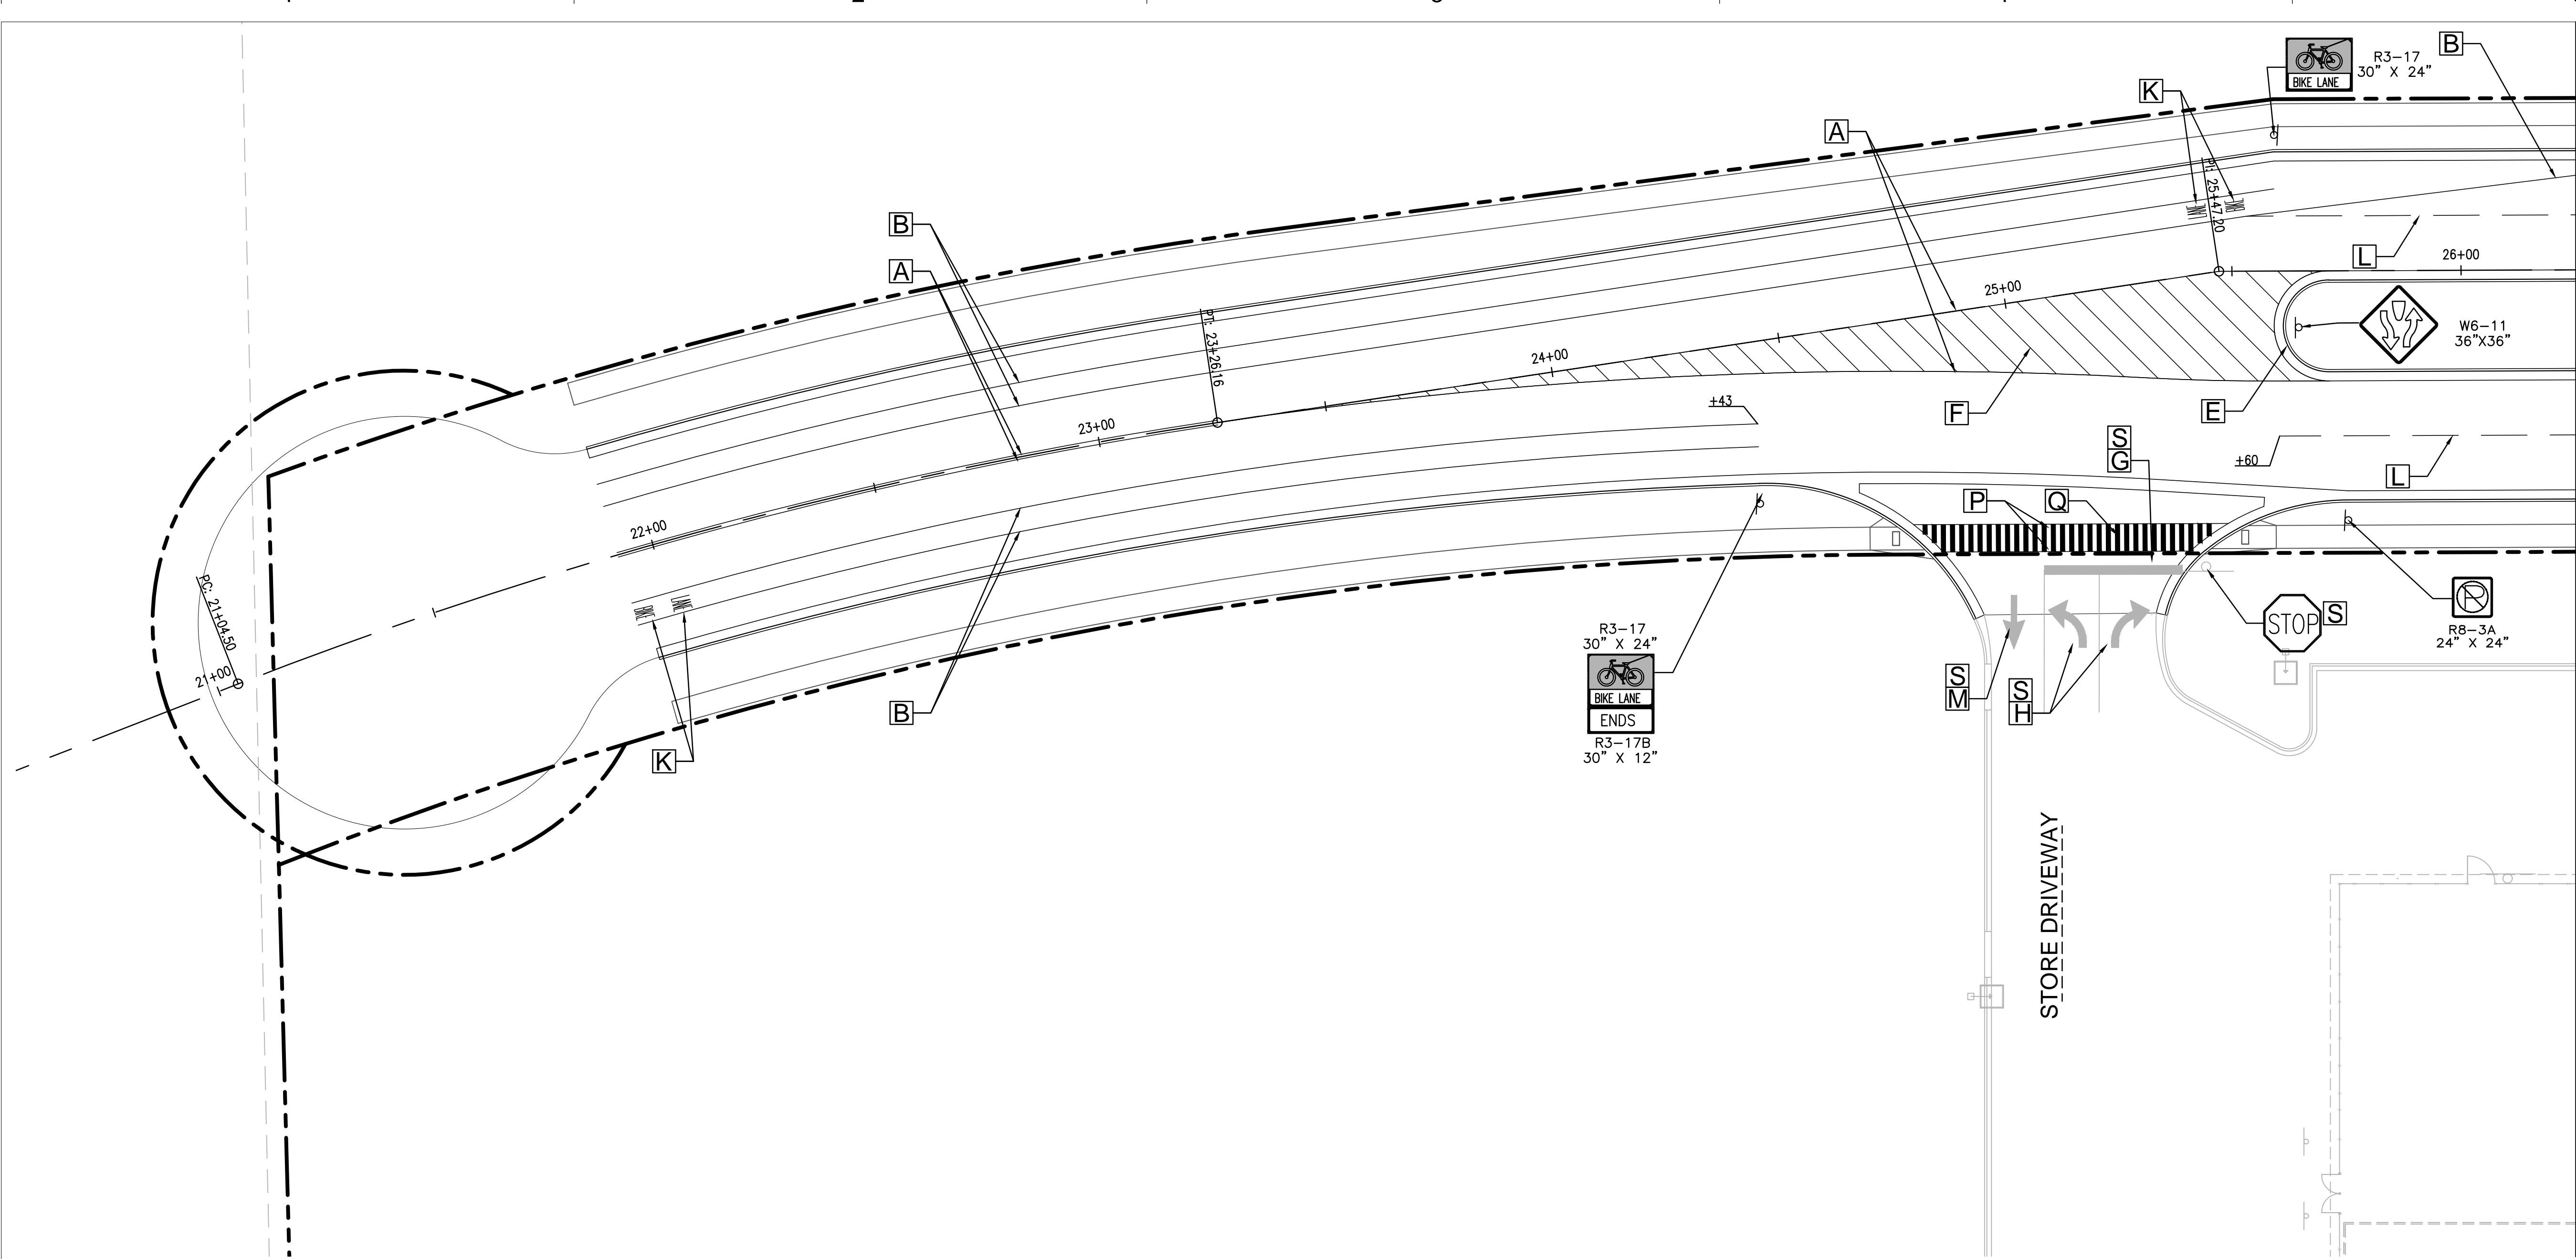

MATCH LINE STA 26+25

PAVEMENT MARKING LEGEND

- A PAVEMENT MARKING, CENTERLINE, EPOXY, 4-INCH (YELLOW)
- B PAVEMENT MARKING, EDGE LINE, EPOXY, 4-INCH (WHITE)
- C PAVEMENT MARKING, CHANNELIZING, EPOXY, 8-INCH (WHITE)
- E PAVEMENT MARKING, ISLAND NOSE, EPOXY (YELLOW)
- F PAVEMENT MARKING, DIAGONAL, EPOXY, 12-INCH (YELLOW, 5' C-C)
- G PAVEMENT MARKING, STOP LINE, EPOXY, 12-INCH (WHITE)
- H PAVEMENT MARKING, ARROWS, EPOXY, TYPE 2 (WHITE)
- J PAVEMENT MARKING, ARROWS, EPOXY, TYPE 3 (WHITE)
- K PAVEMENT MARKING, WORDS, EPOXY (WHITE)
- L PAVEMENT MARKING, LANE LINE, EPOXY, 4-INCH (WHITE, 12.5' LINE 37.5' GAP)
- M PAVEMENT MARKING, ARROWS, EPOXY, TYPE 1 (WHITE)
- N PAVEMENT MARKING, ARROWS, EPOXY, TYPE 5 (WHITE)
- P PAVEMENT MARKING, CROSSWALK, EPOXY, 6-INCH (WHITE)
- Q PAVEMENT MARKING, CROSSWALK, EPOXY, 24-INCH (WHITE, 24" GAP)
- R EXISTING PAVEMENT MARKING TO REMAIN
- S WORK DONE AS PART OF RETAIL STORE PROJECT. REFER TO RETAIL STORE PLANS.

- NOTES:
- CONTRACTOR SHALL REMOVE ALL EXISTING PAVEMENT MARKINGS THAT ARE IN CONFLICT WITH NEW CONSTRUCTION.
  - ALL SIGN POSTS SHALL BE 4X6 WOOD, UNLESS OTHERWISE NOTED.
  - WOOD SIGN POSTS NOT REUSED SHALL BECOME PROPERTY OF CONTRACTOR AND REMOVED FROM SITE.

MATCH LINE STA 26+25

MATCH LINE STA 31+50 - SEE SHEET C301R

