



STILLWATER VILLAS @ RIVERS CROSSING


CARNATION 1504 - ARTS & CRAFTS

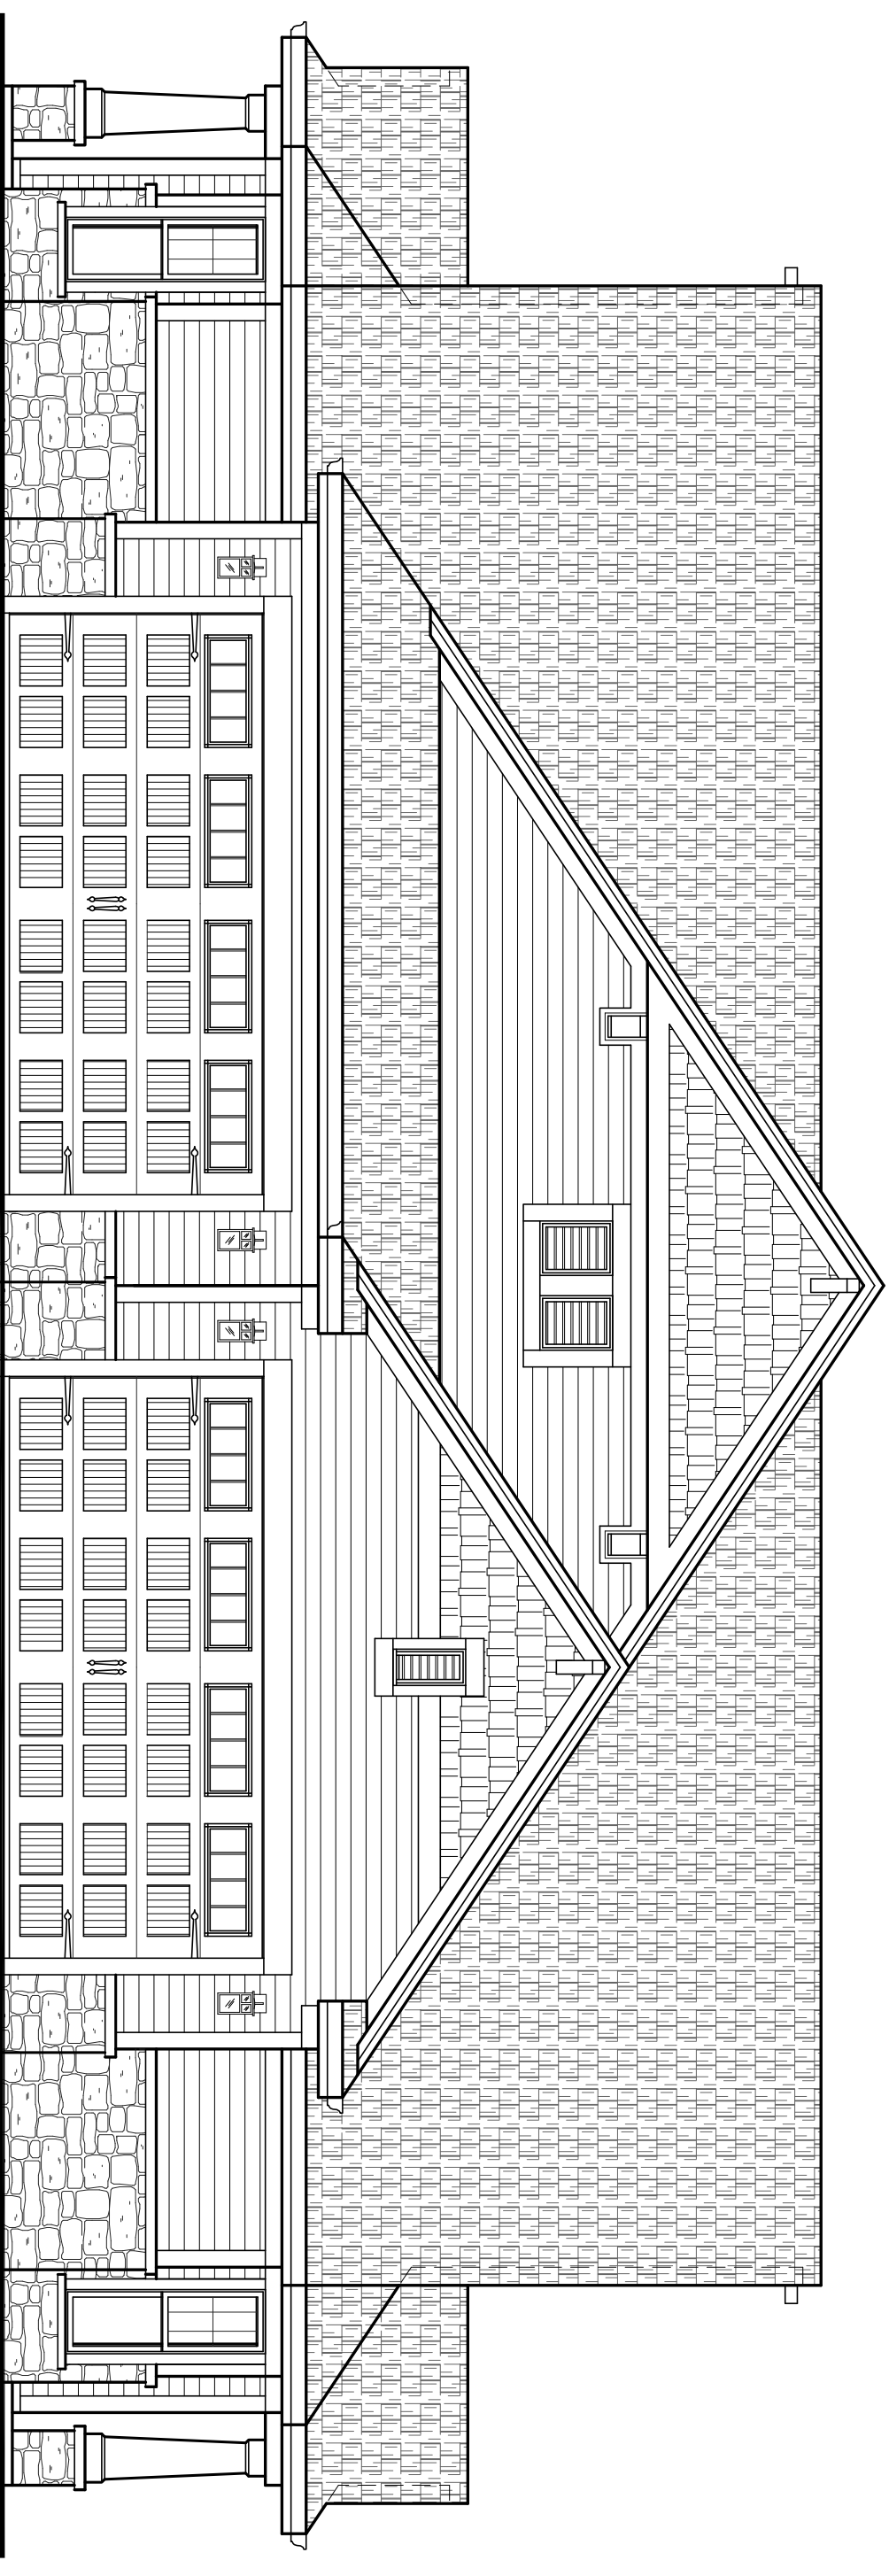


FRONT ELEVATION

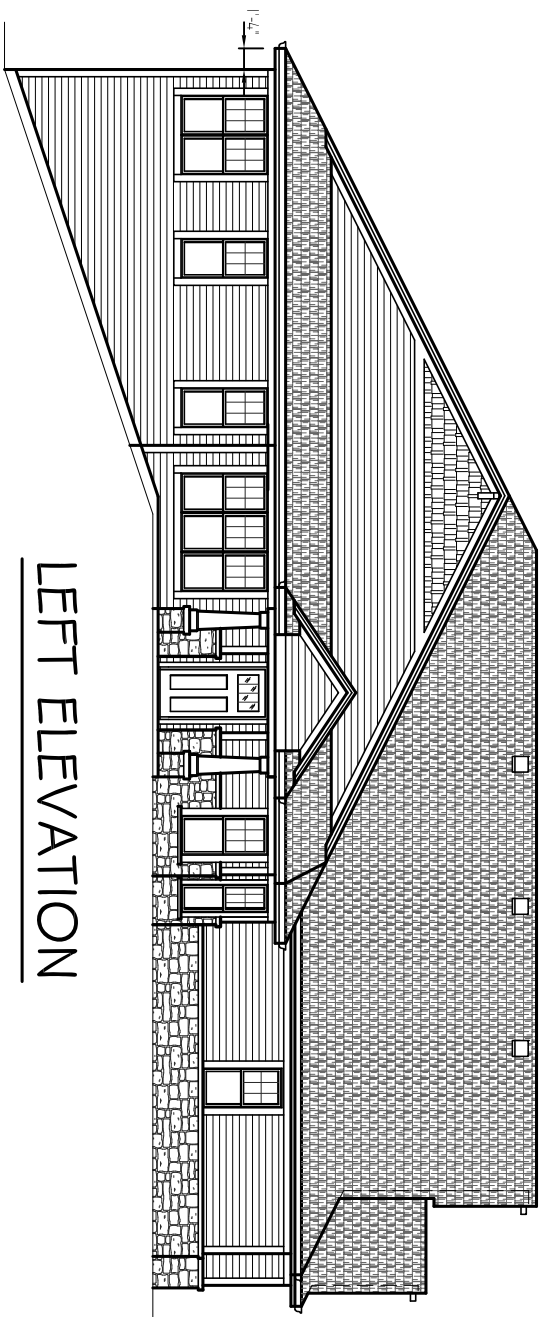


LEFT ELEVATION

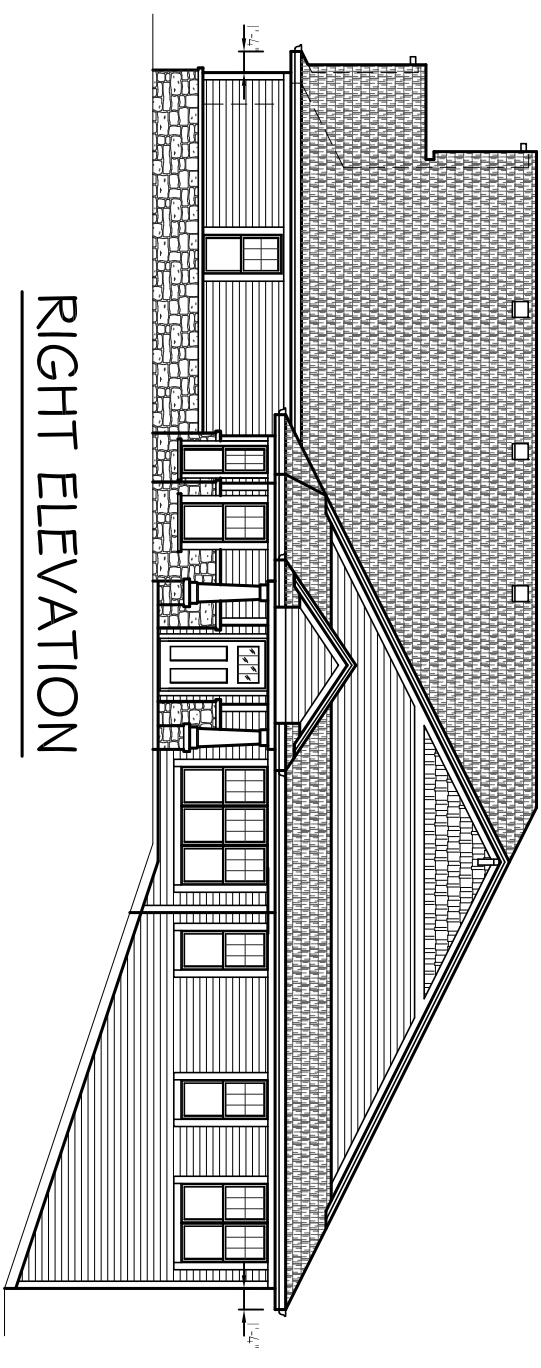

RIGHT ELEVATION

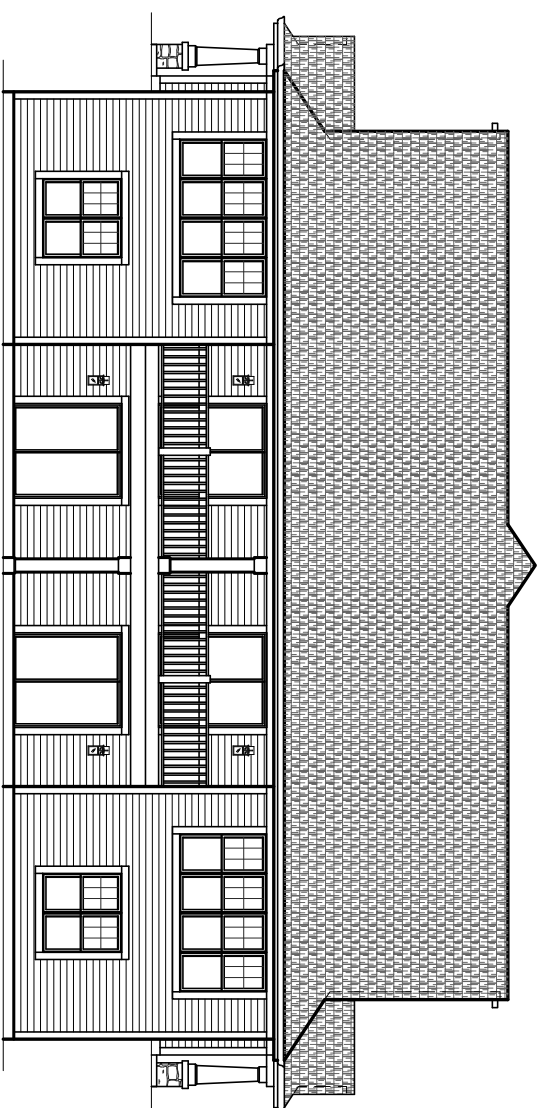

REAR ELEVATION

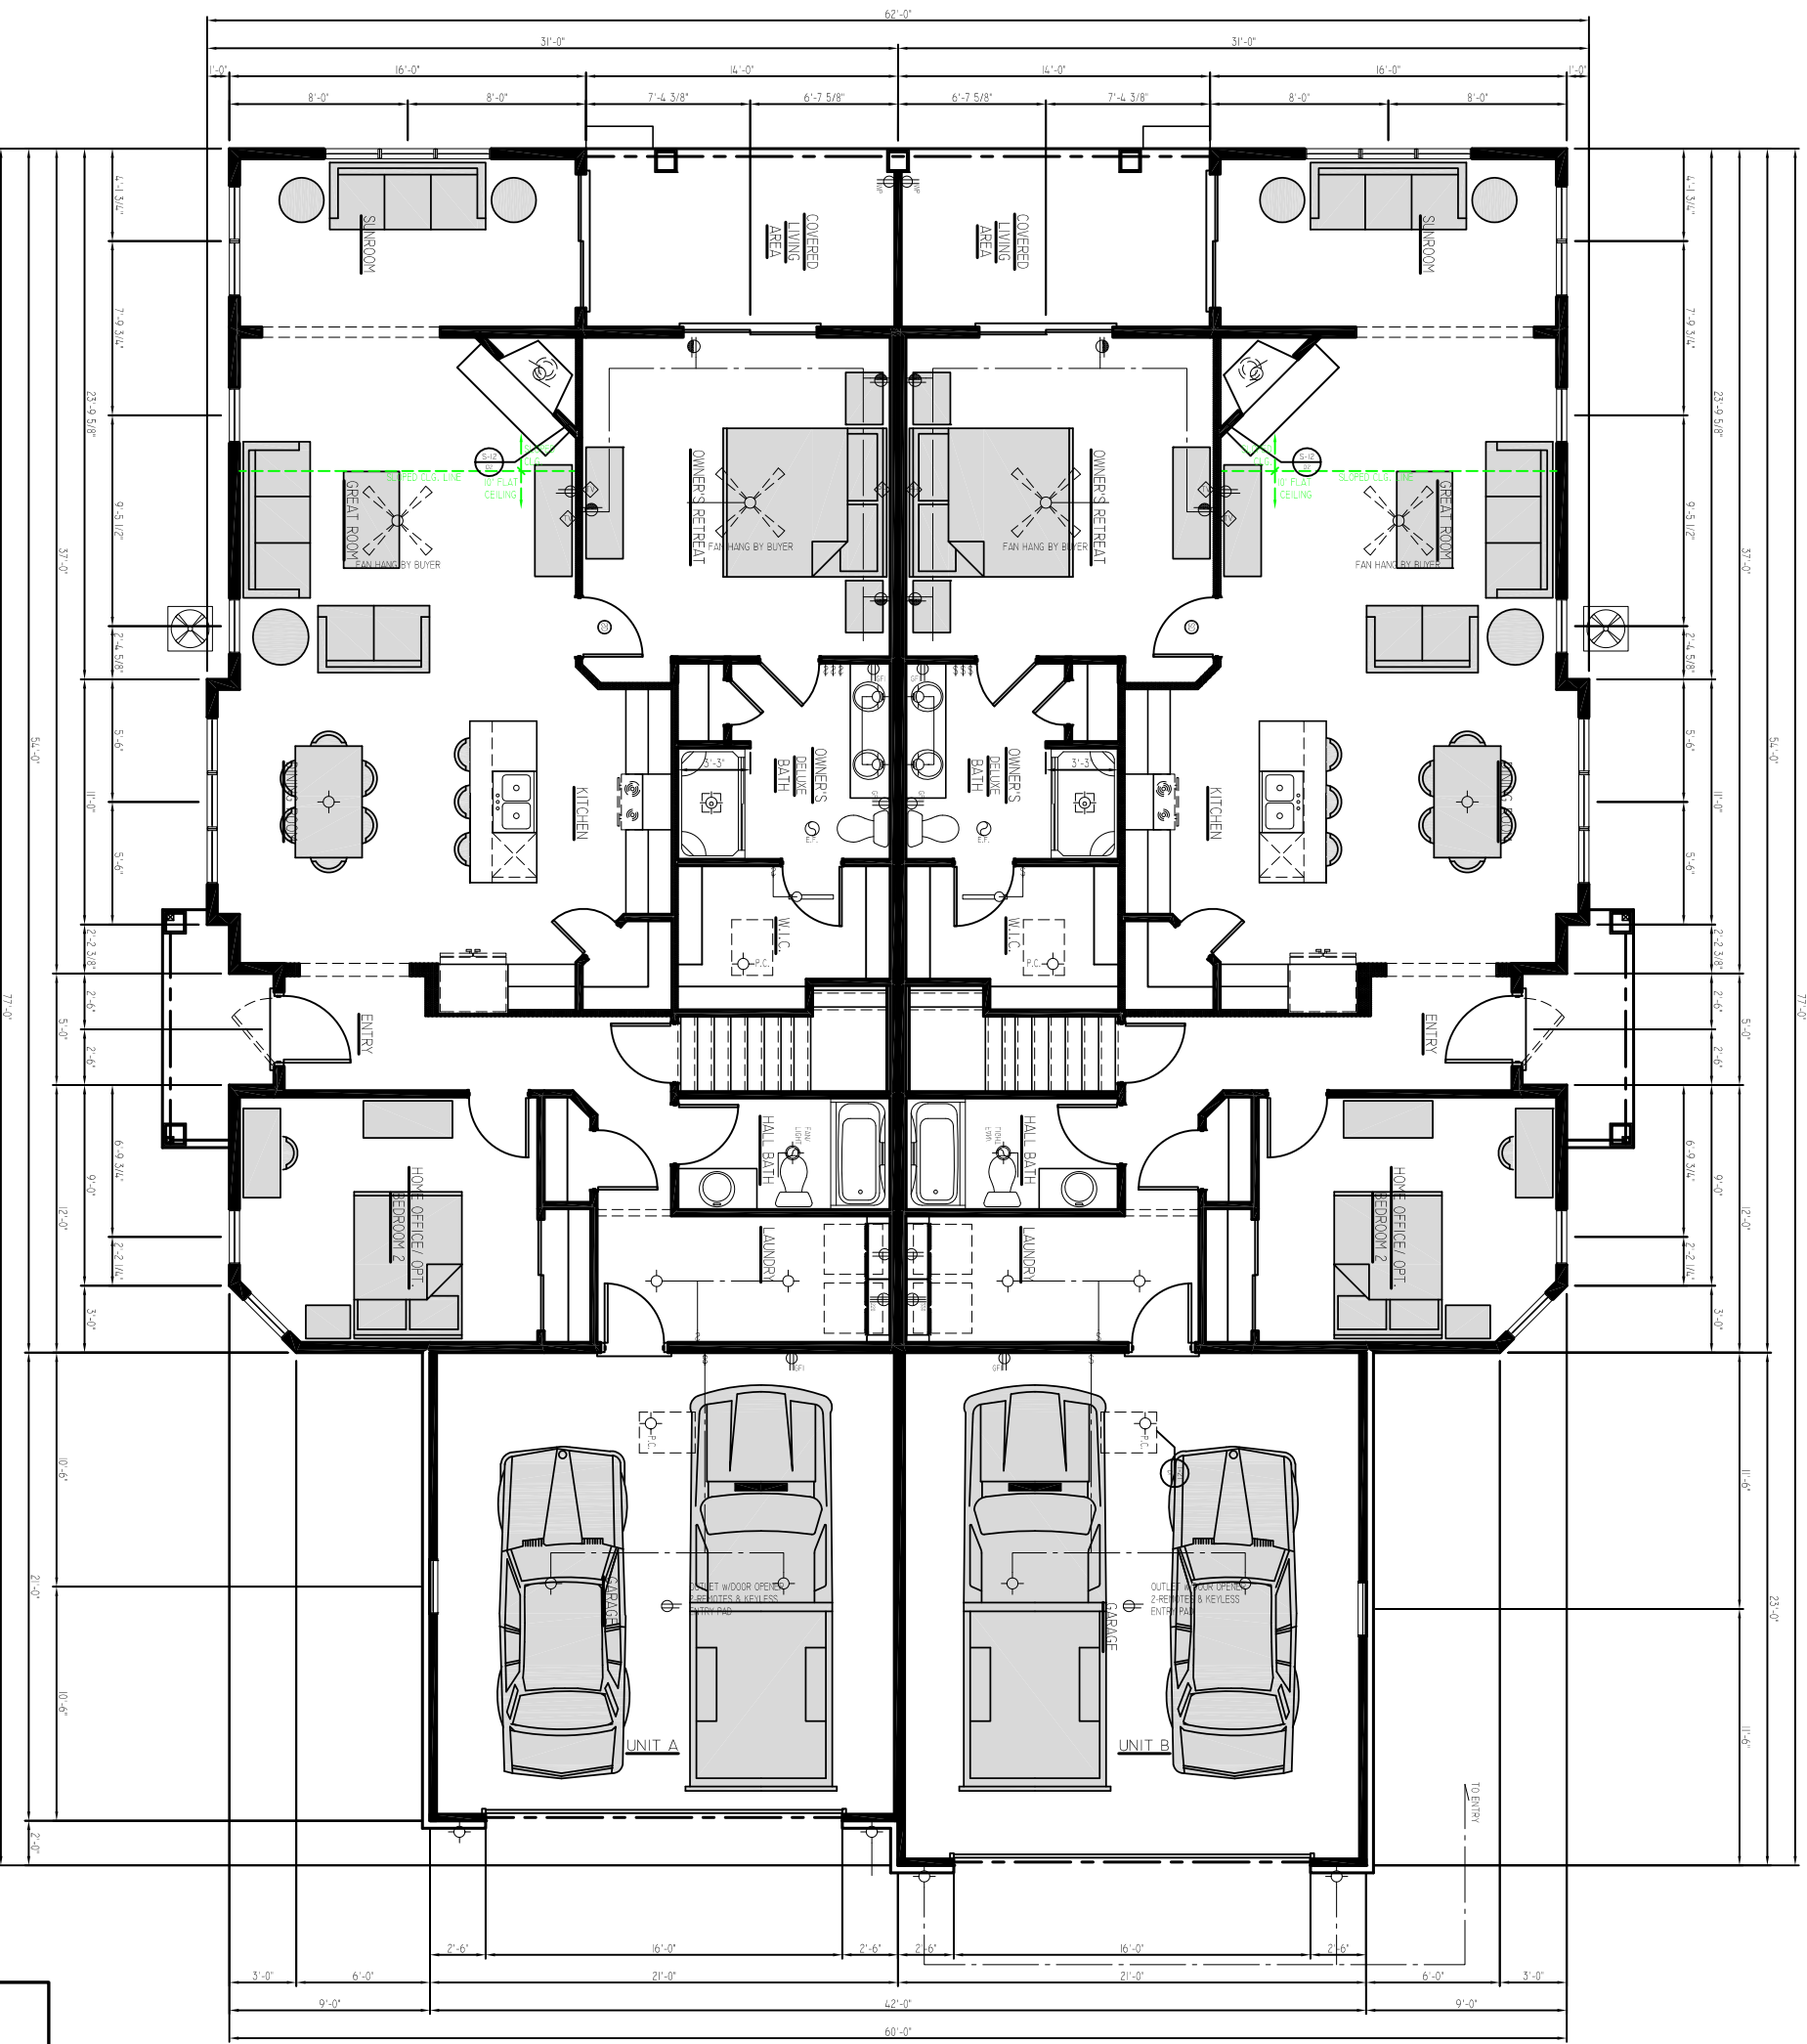

FIRST FLOOR PLAN