




CORNER OF NORTH & BARSTOW ST



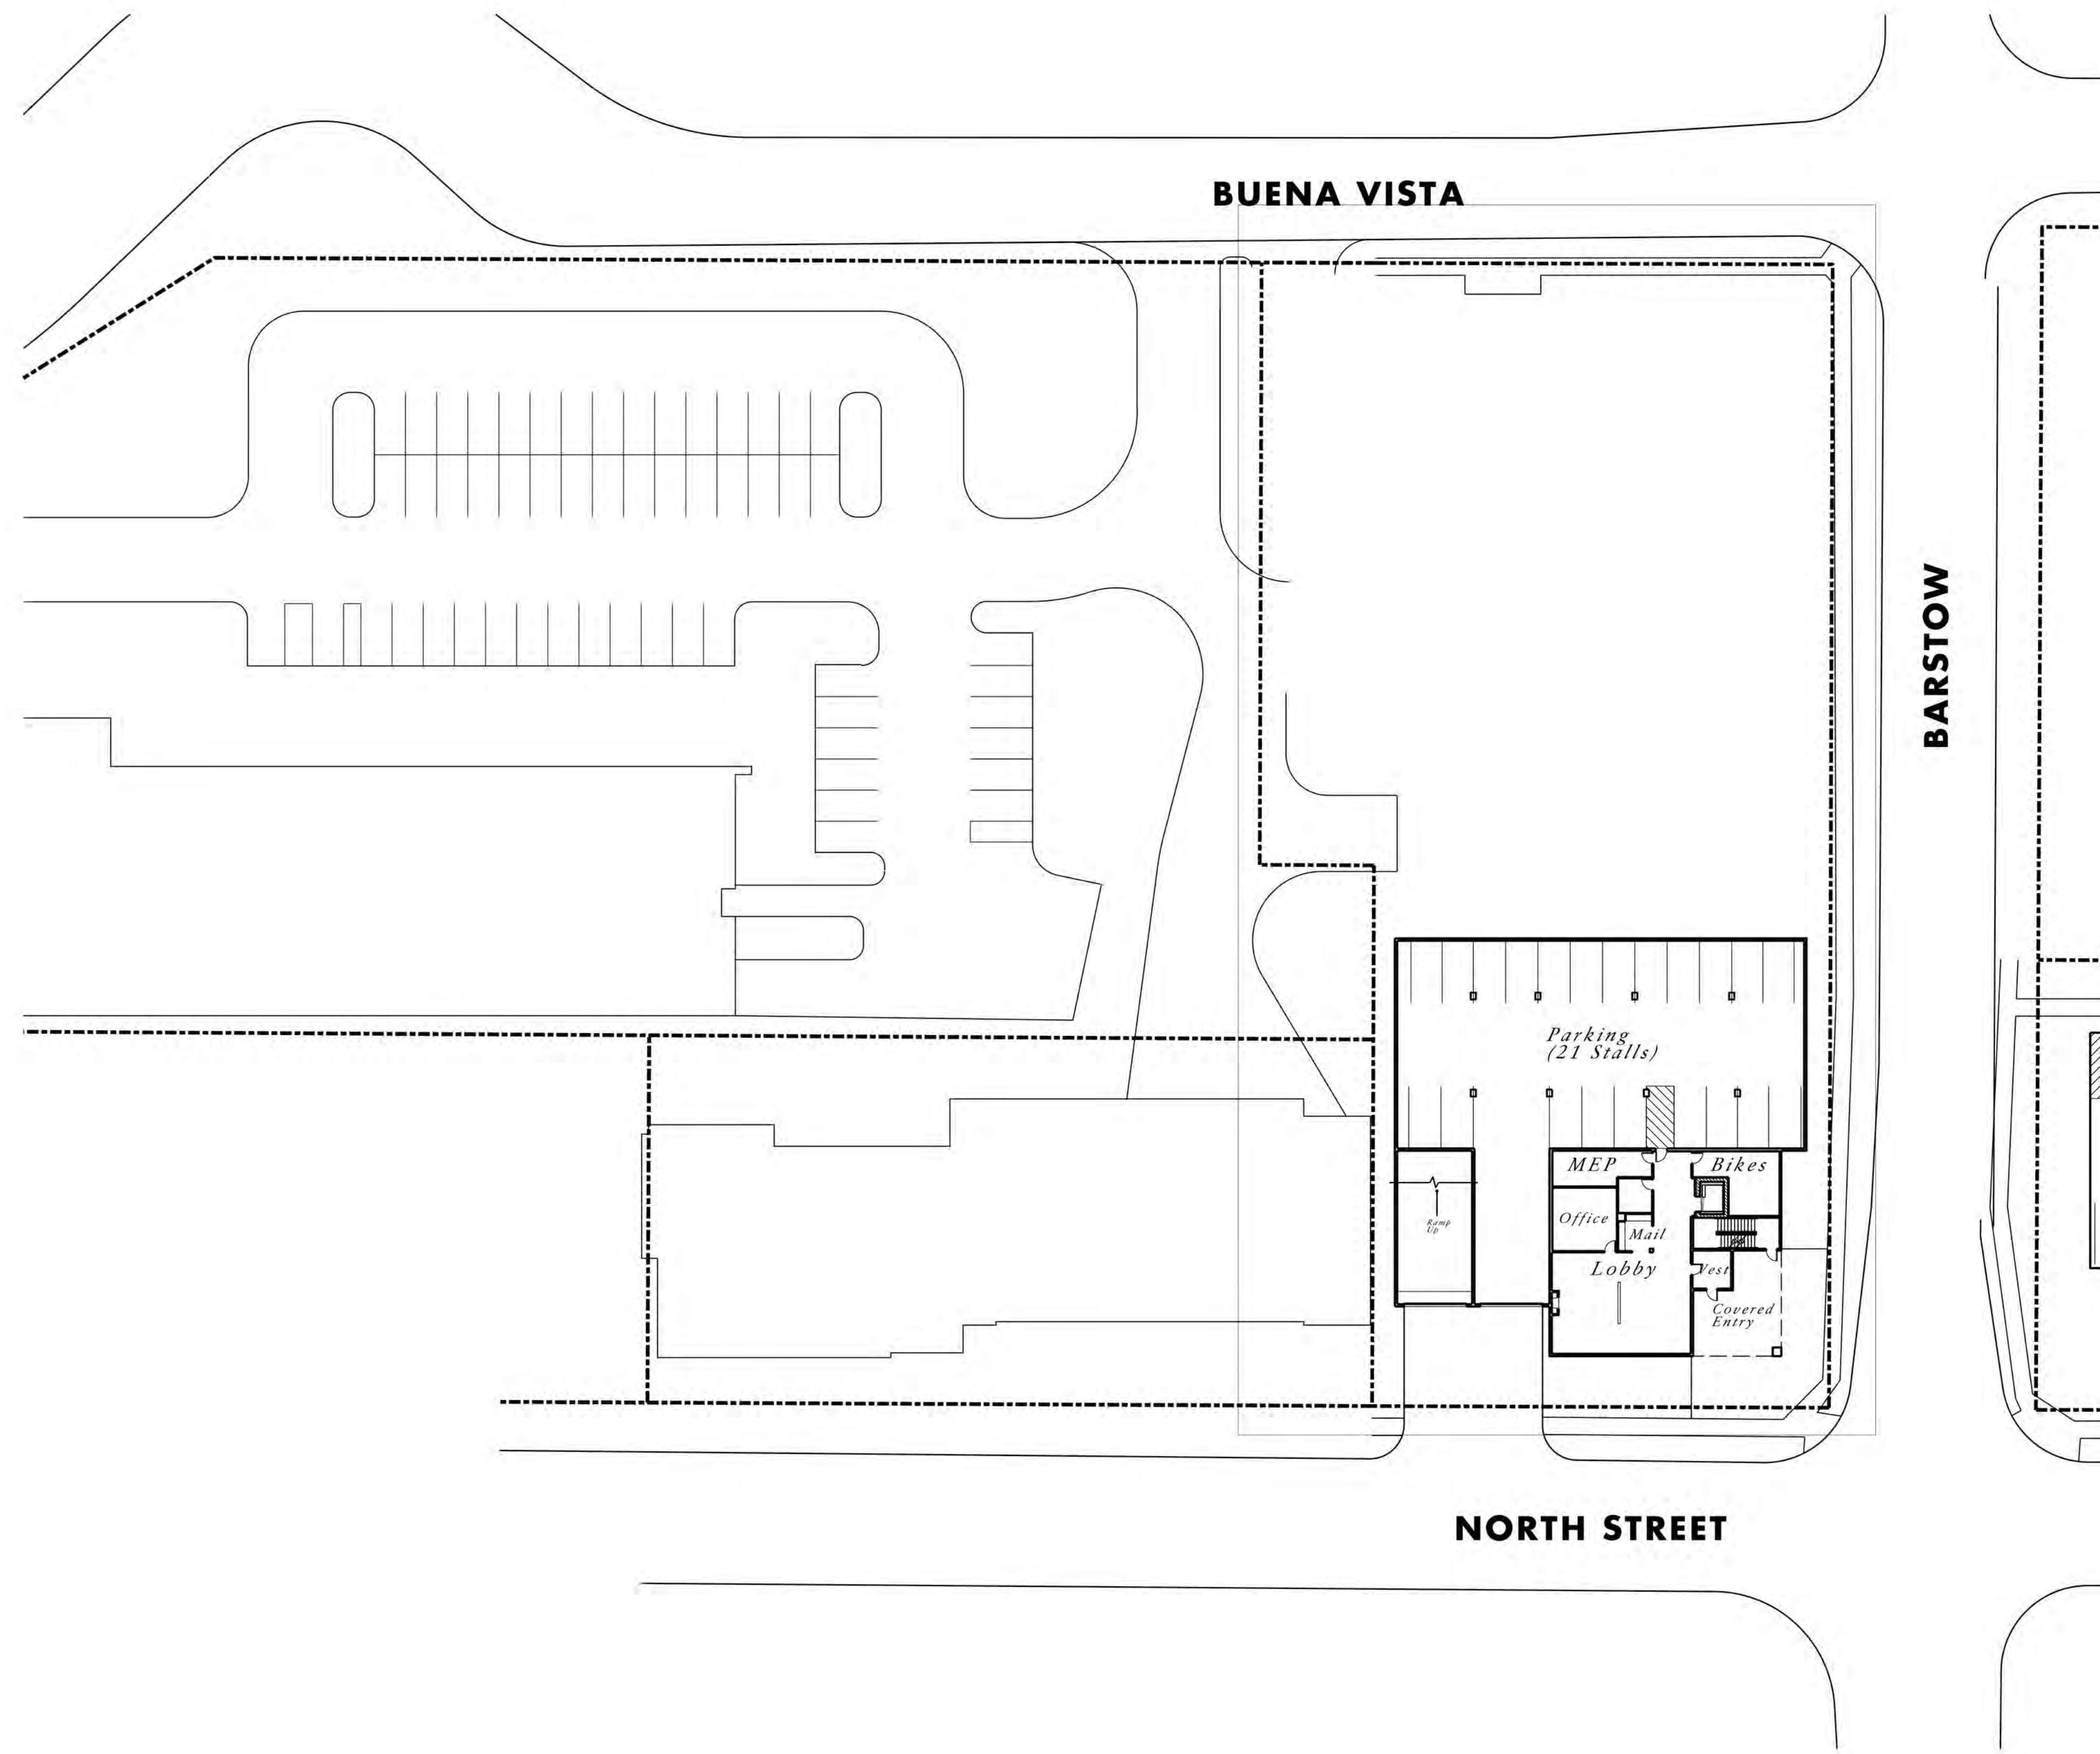


LOWER LEVEL PARKING/FIRST FLOOR PLAN
 12,391 SF | 21 Cars



22 December 2021

BARSTOW HILL APARTMENTS | FLOOR PLANS
CONCEPTUAL DESIGN FOR DEVELOPMENT
 WAUKESHA, WISCONSIN



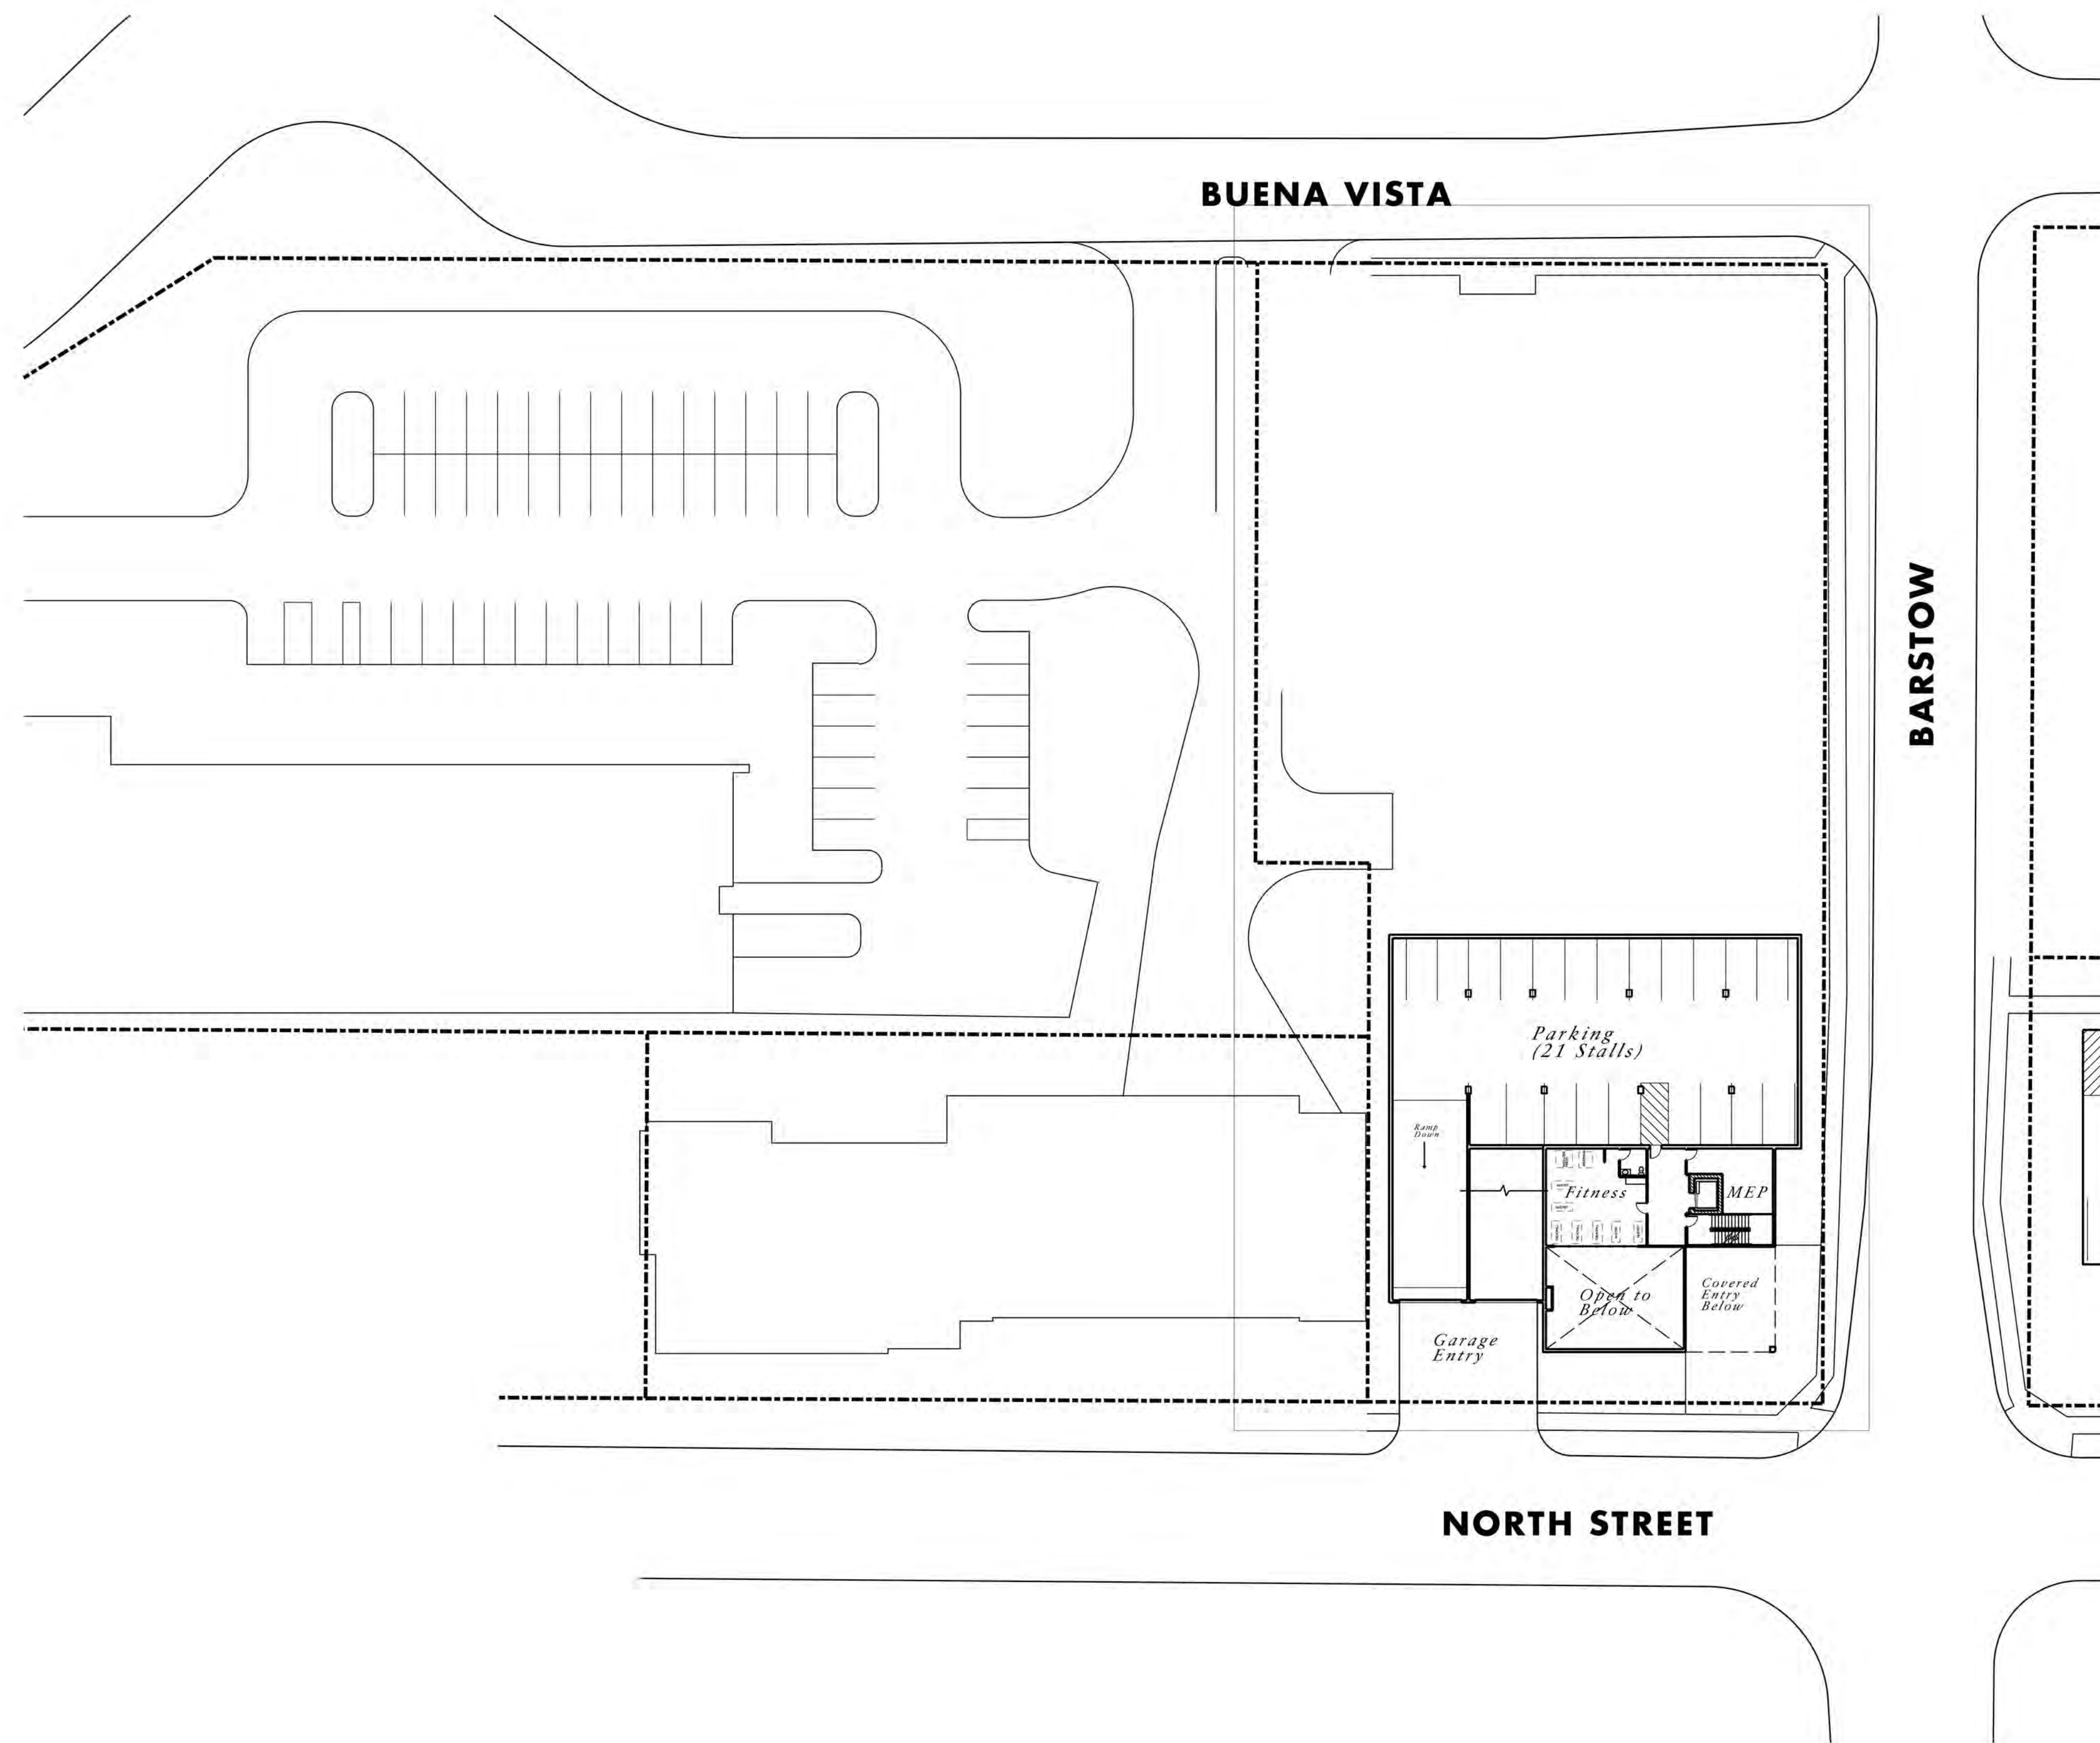


SECOND FLOOR PLAN
 12,248 SF | 21 Cars




22 December 2021

BARSTOW HILL APARTMENTS | FLOOR PLANS
CONCEPTUAL DESIGN FOR DEVELOPMENT
 WAUKESHA, WISCONSIN



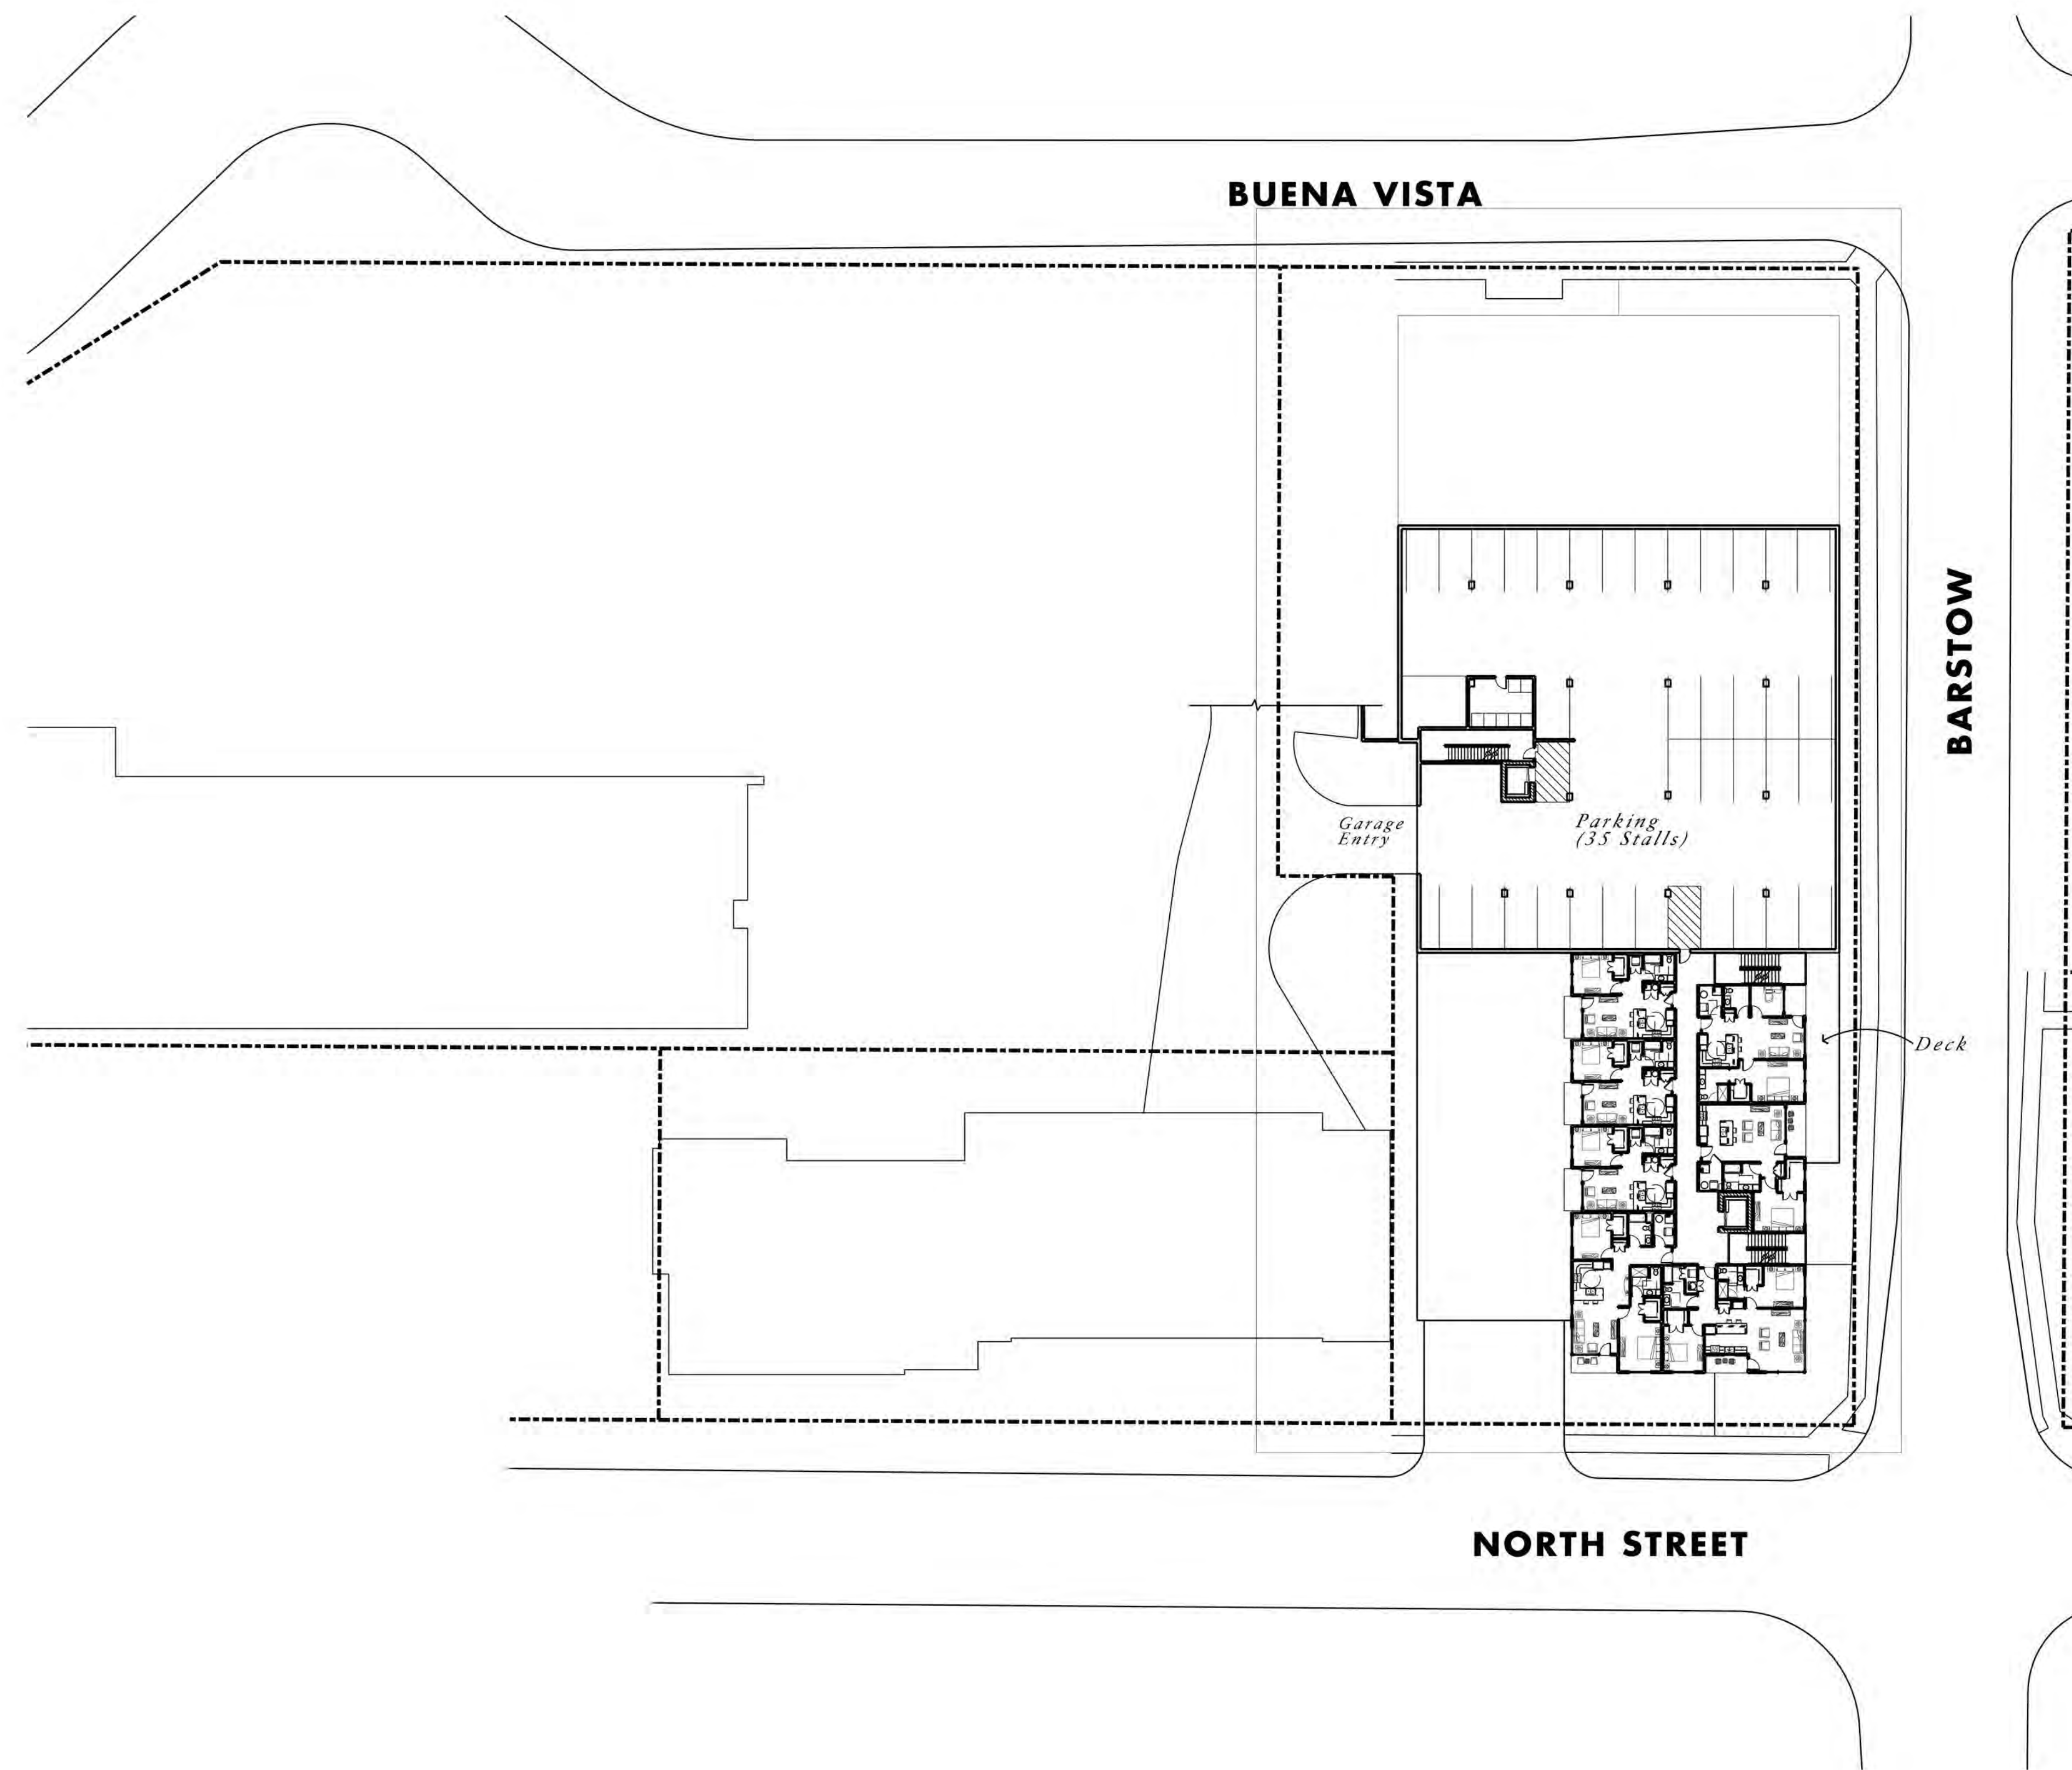


THIRD FLOOR PLAN
20,086 SF | 35 Cars | 7 Apartments

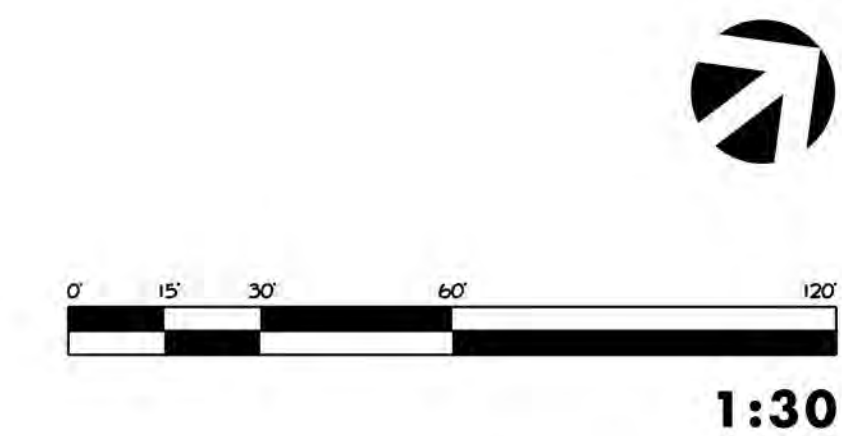

22 December 2021

BARSTOW HILL APARTMENTS | FLOOR PLANS
CONCEPTUAL DESIGN FOR DEVELOPMENT
 WAUKESHA, WISCONSIN



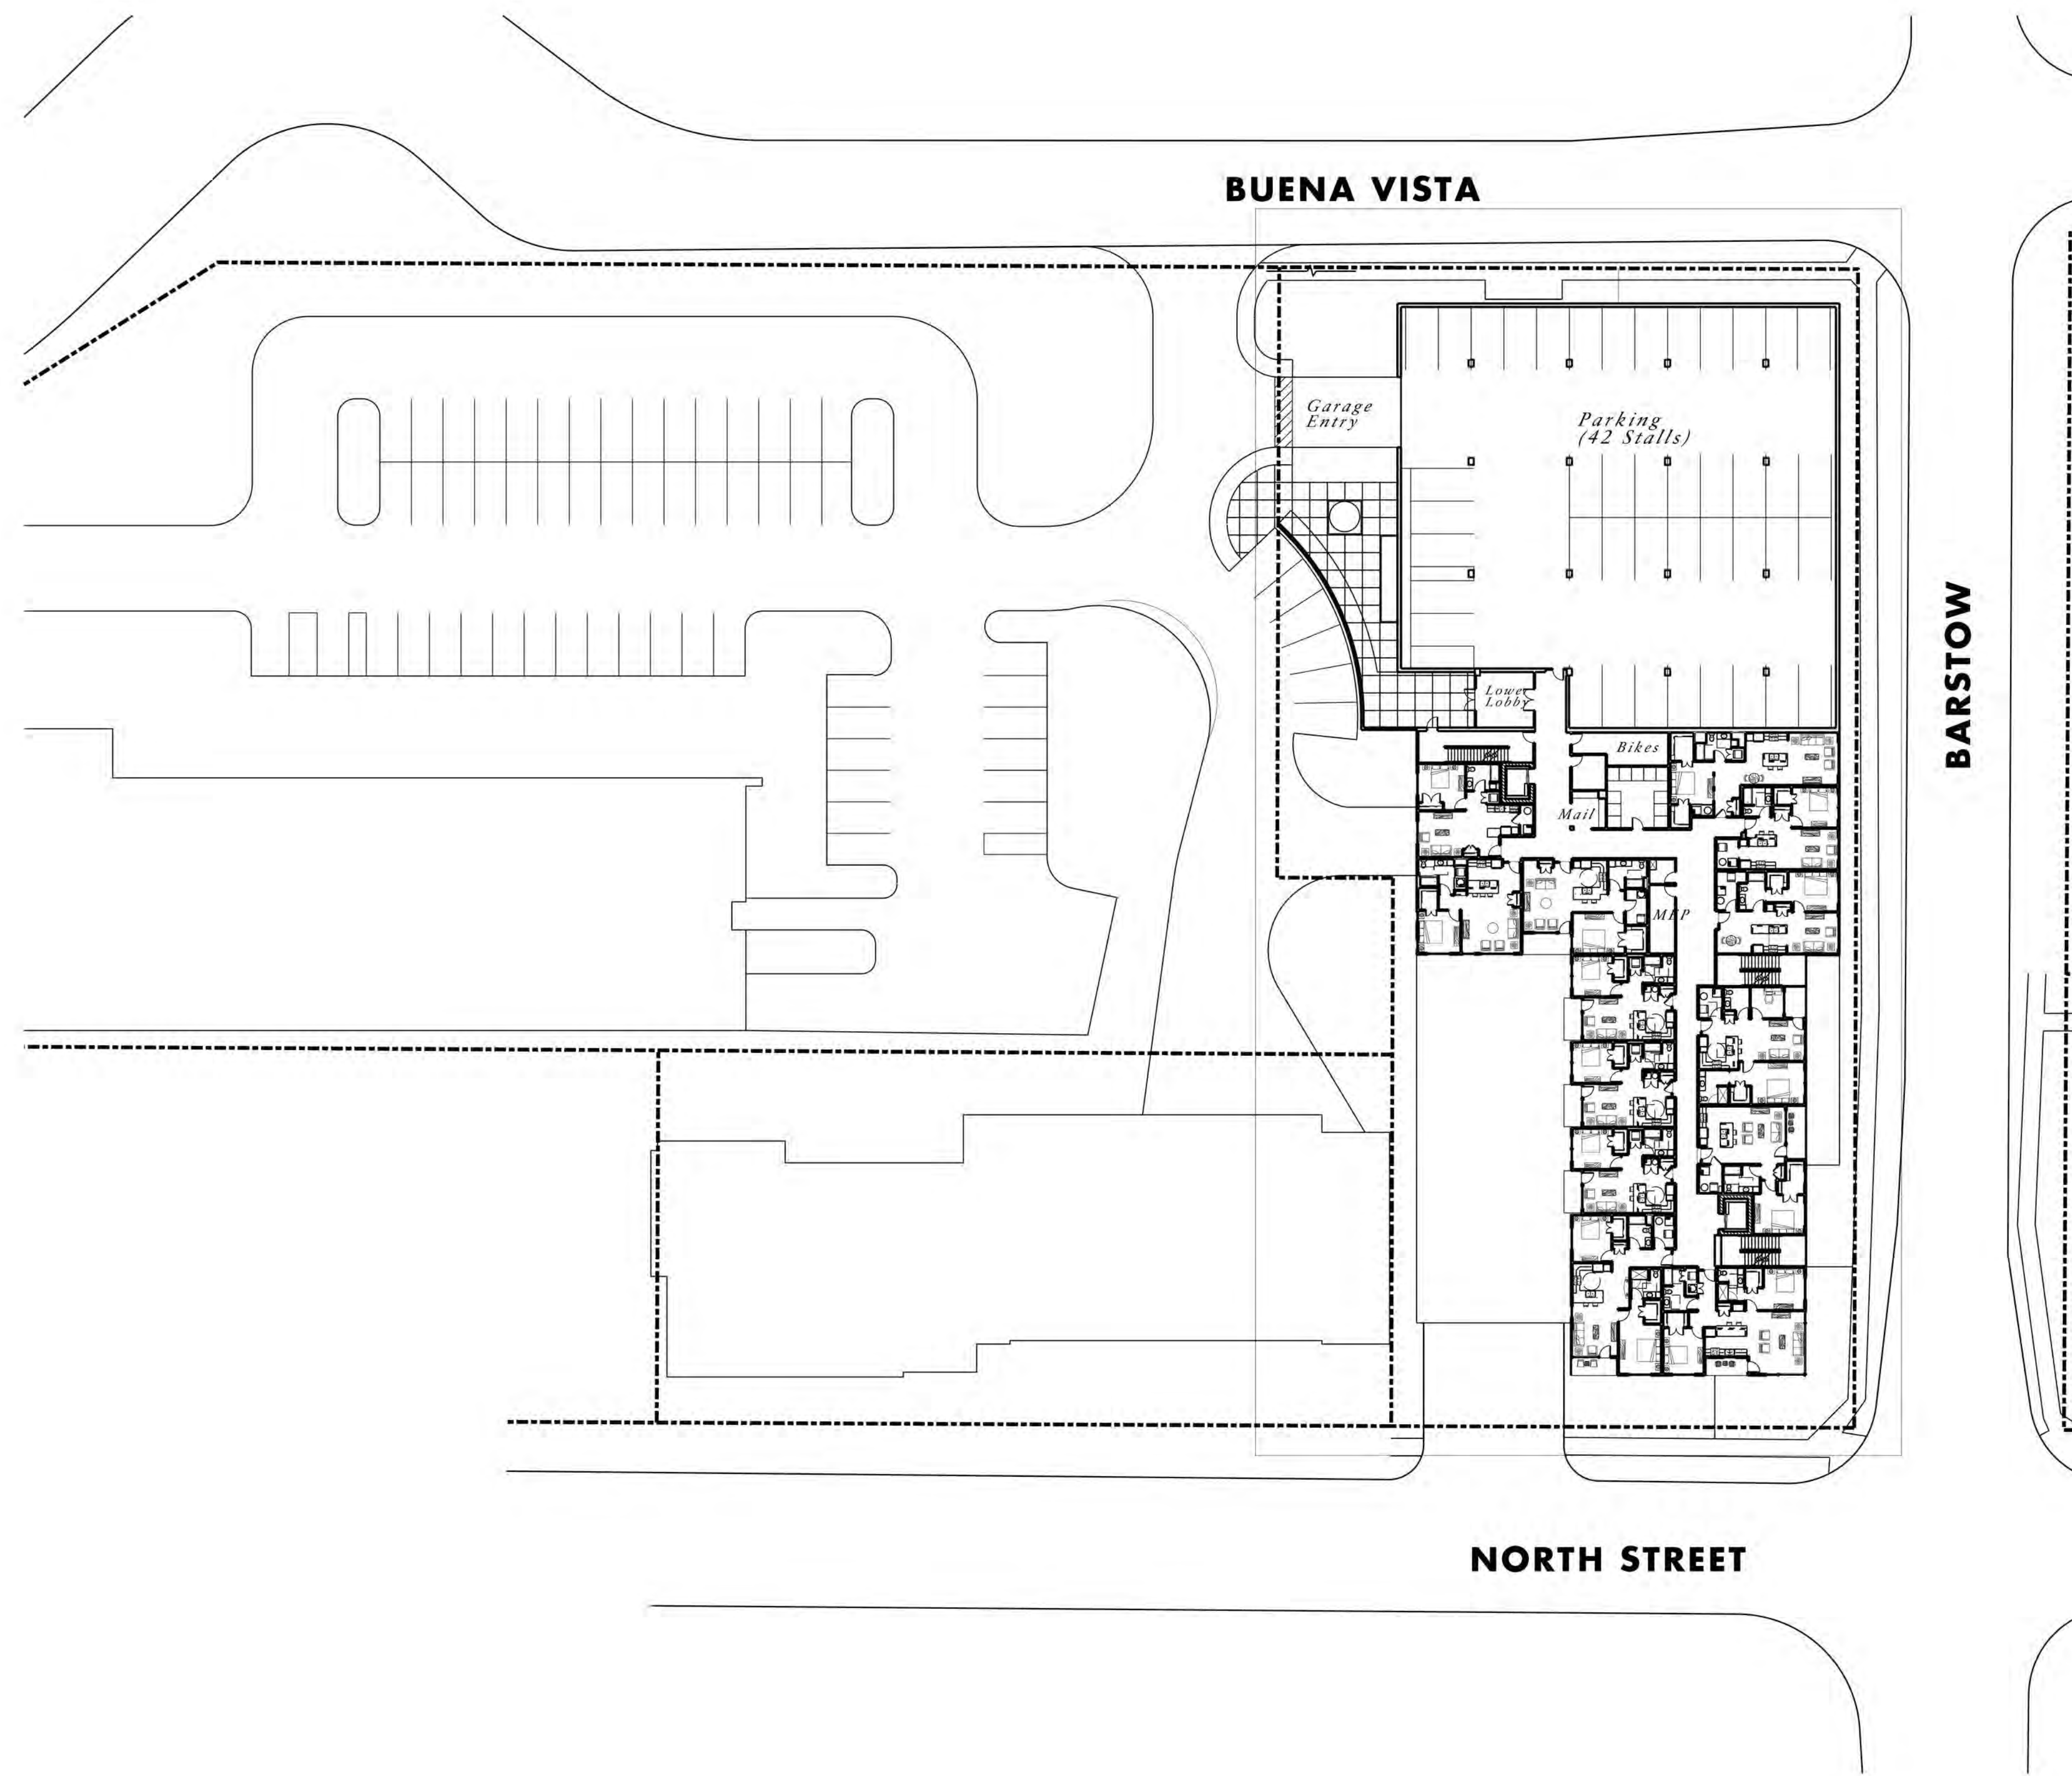


FOURTH FLOOR PLAN
30,605 SF | 42 Cars | 13 Apartments



22 December 2021

BARSTOW HILL APARTMENTS | FLOOR PLANS
CONCEPTUAL DESIGN FOR DEVELOPMENT
 WAUKESHA, WISCONSIN



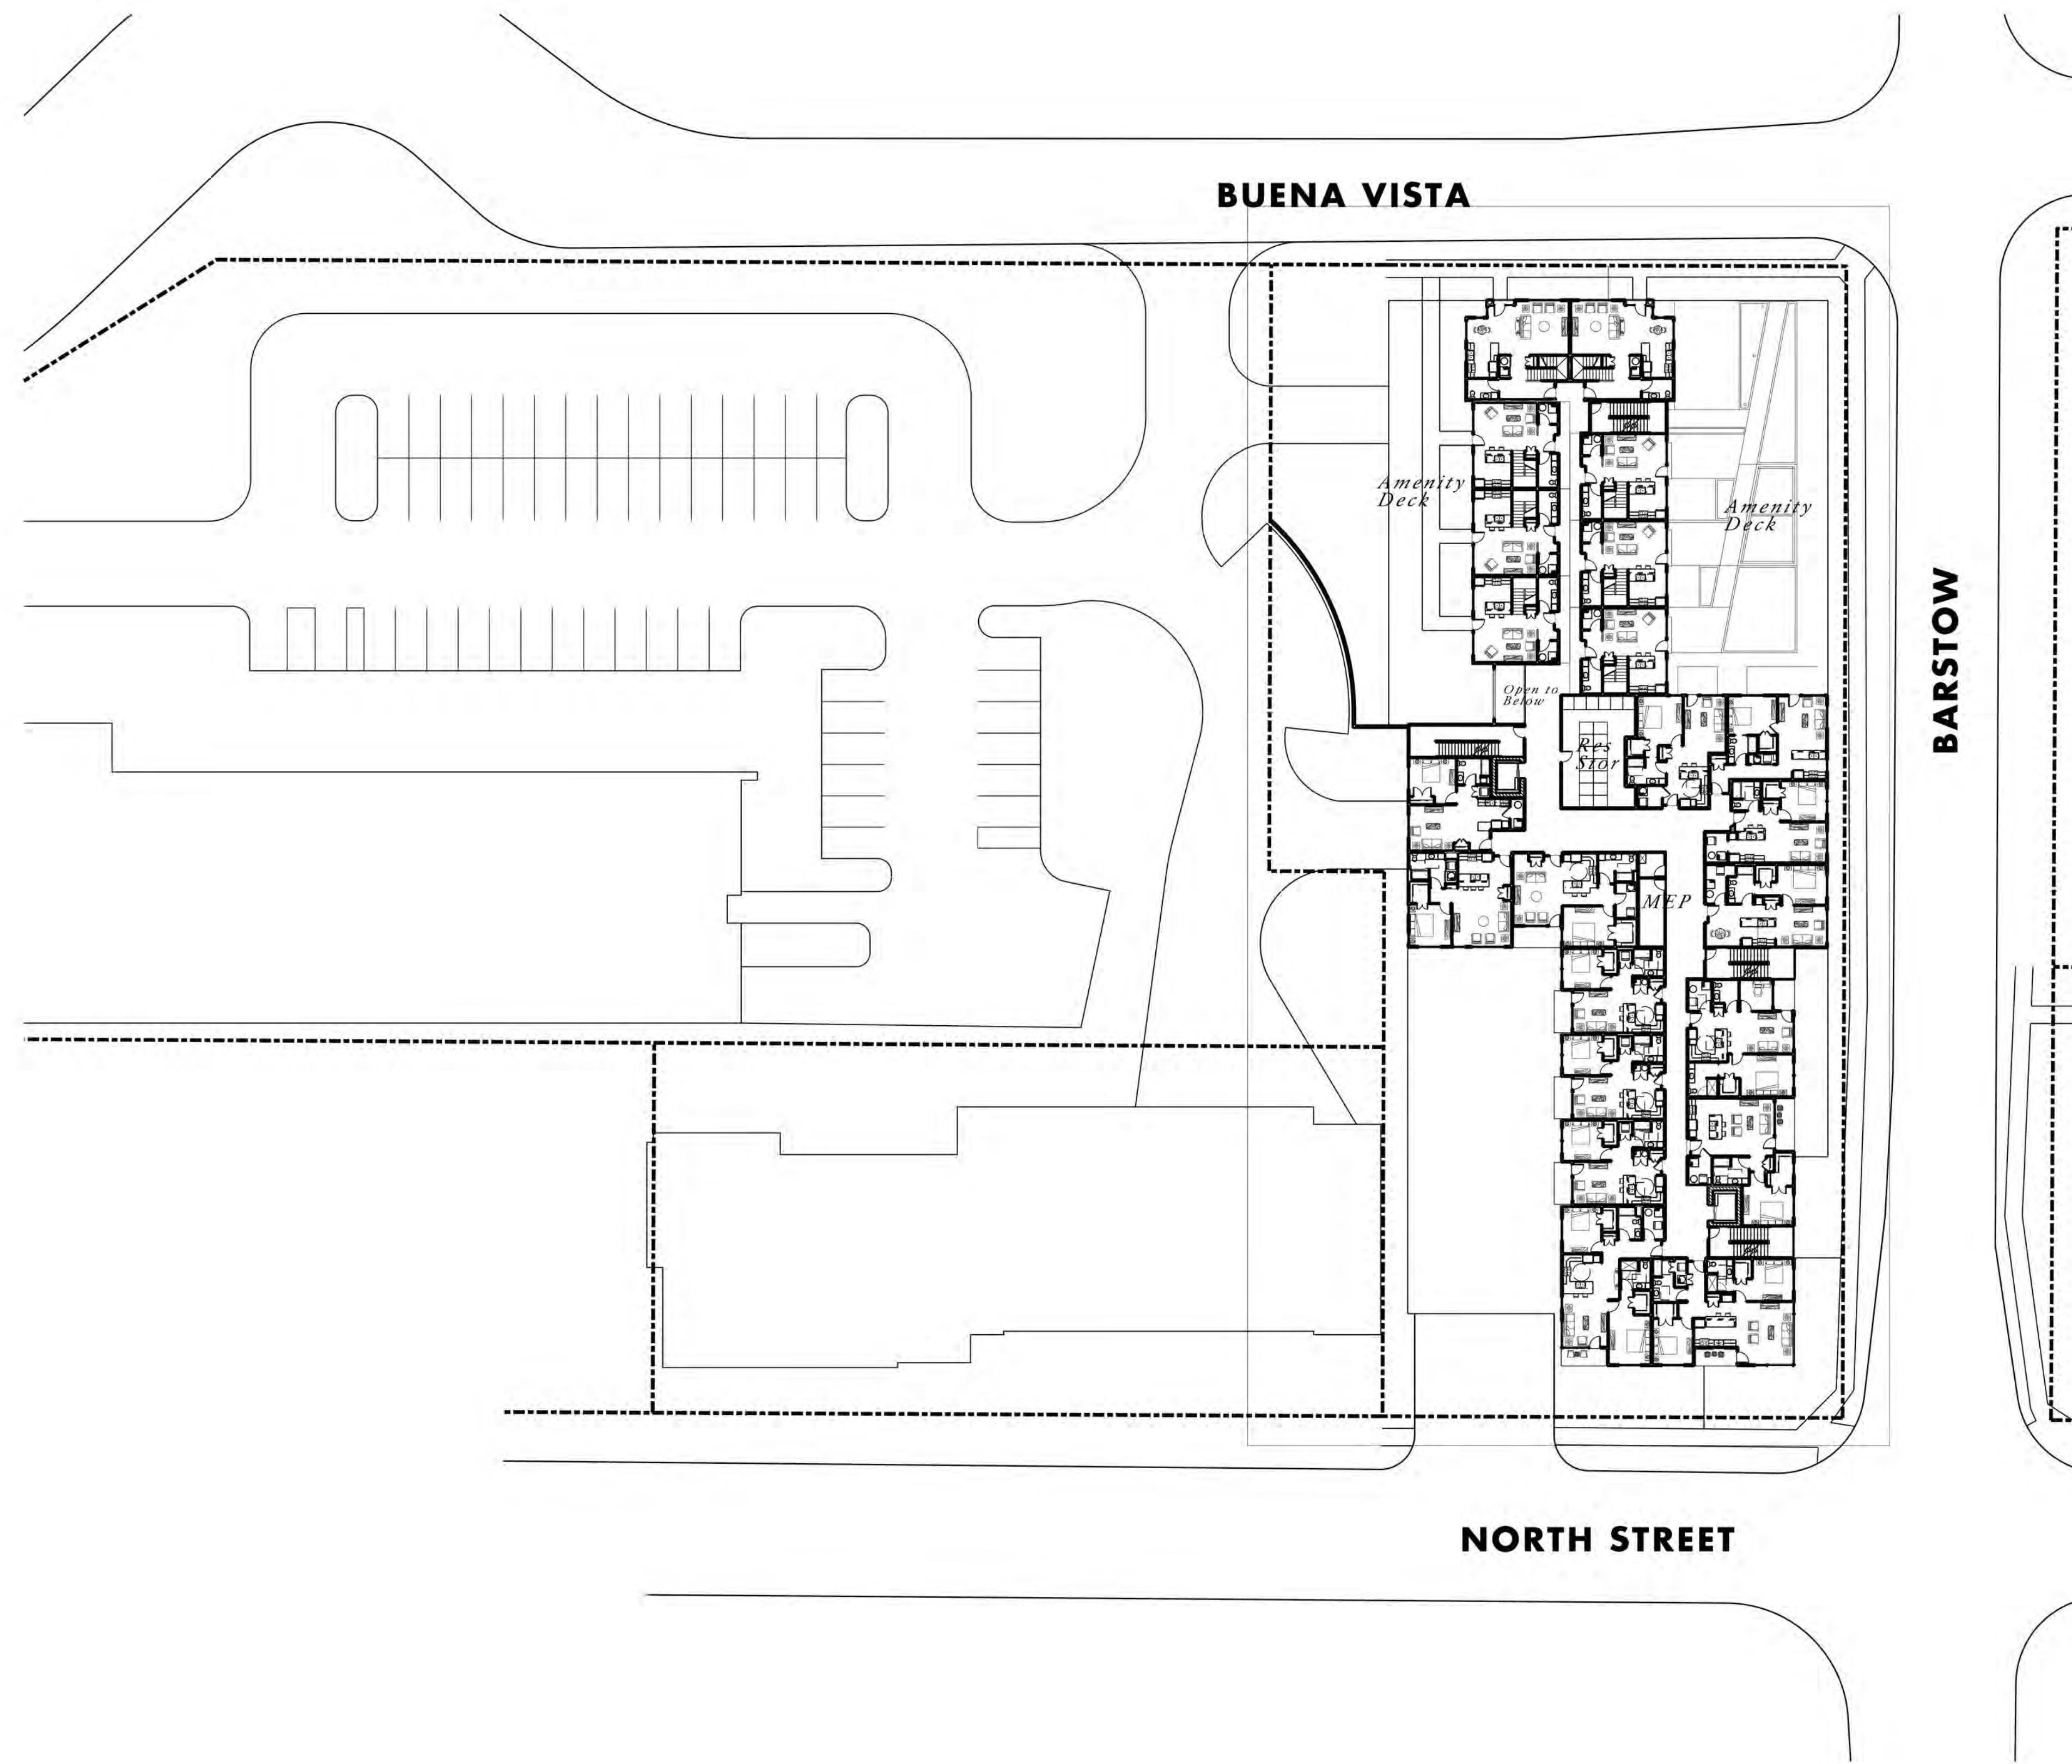


FIFTH FLOOR PLAN
 22,785 SF | 22 Apartments



22 December 2021

BARSTOW HILL APARTMENTS | FLOOR PLANS
CONCEPTUAL DESIGN FOR DEVELOPMENT
 WAUKESHA, WISCONSIN



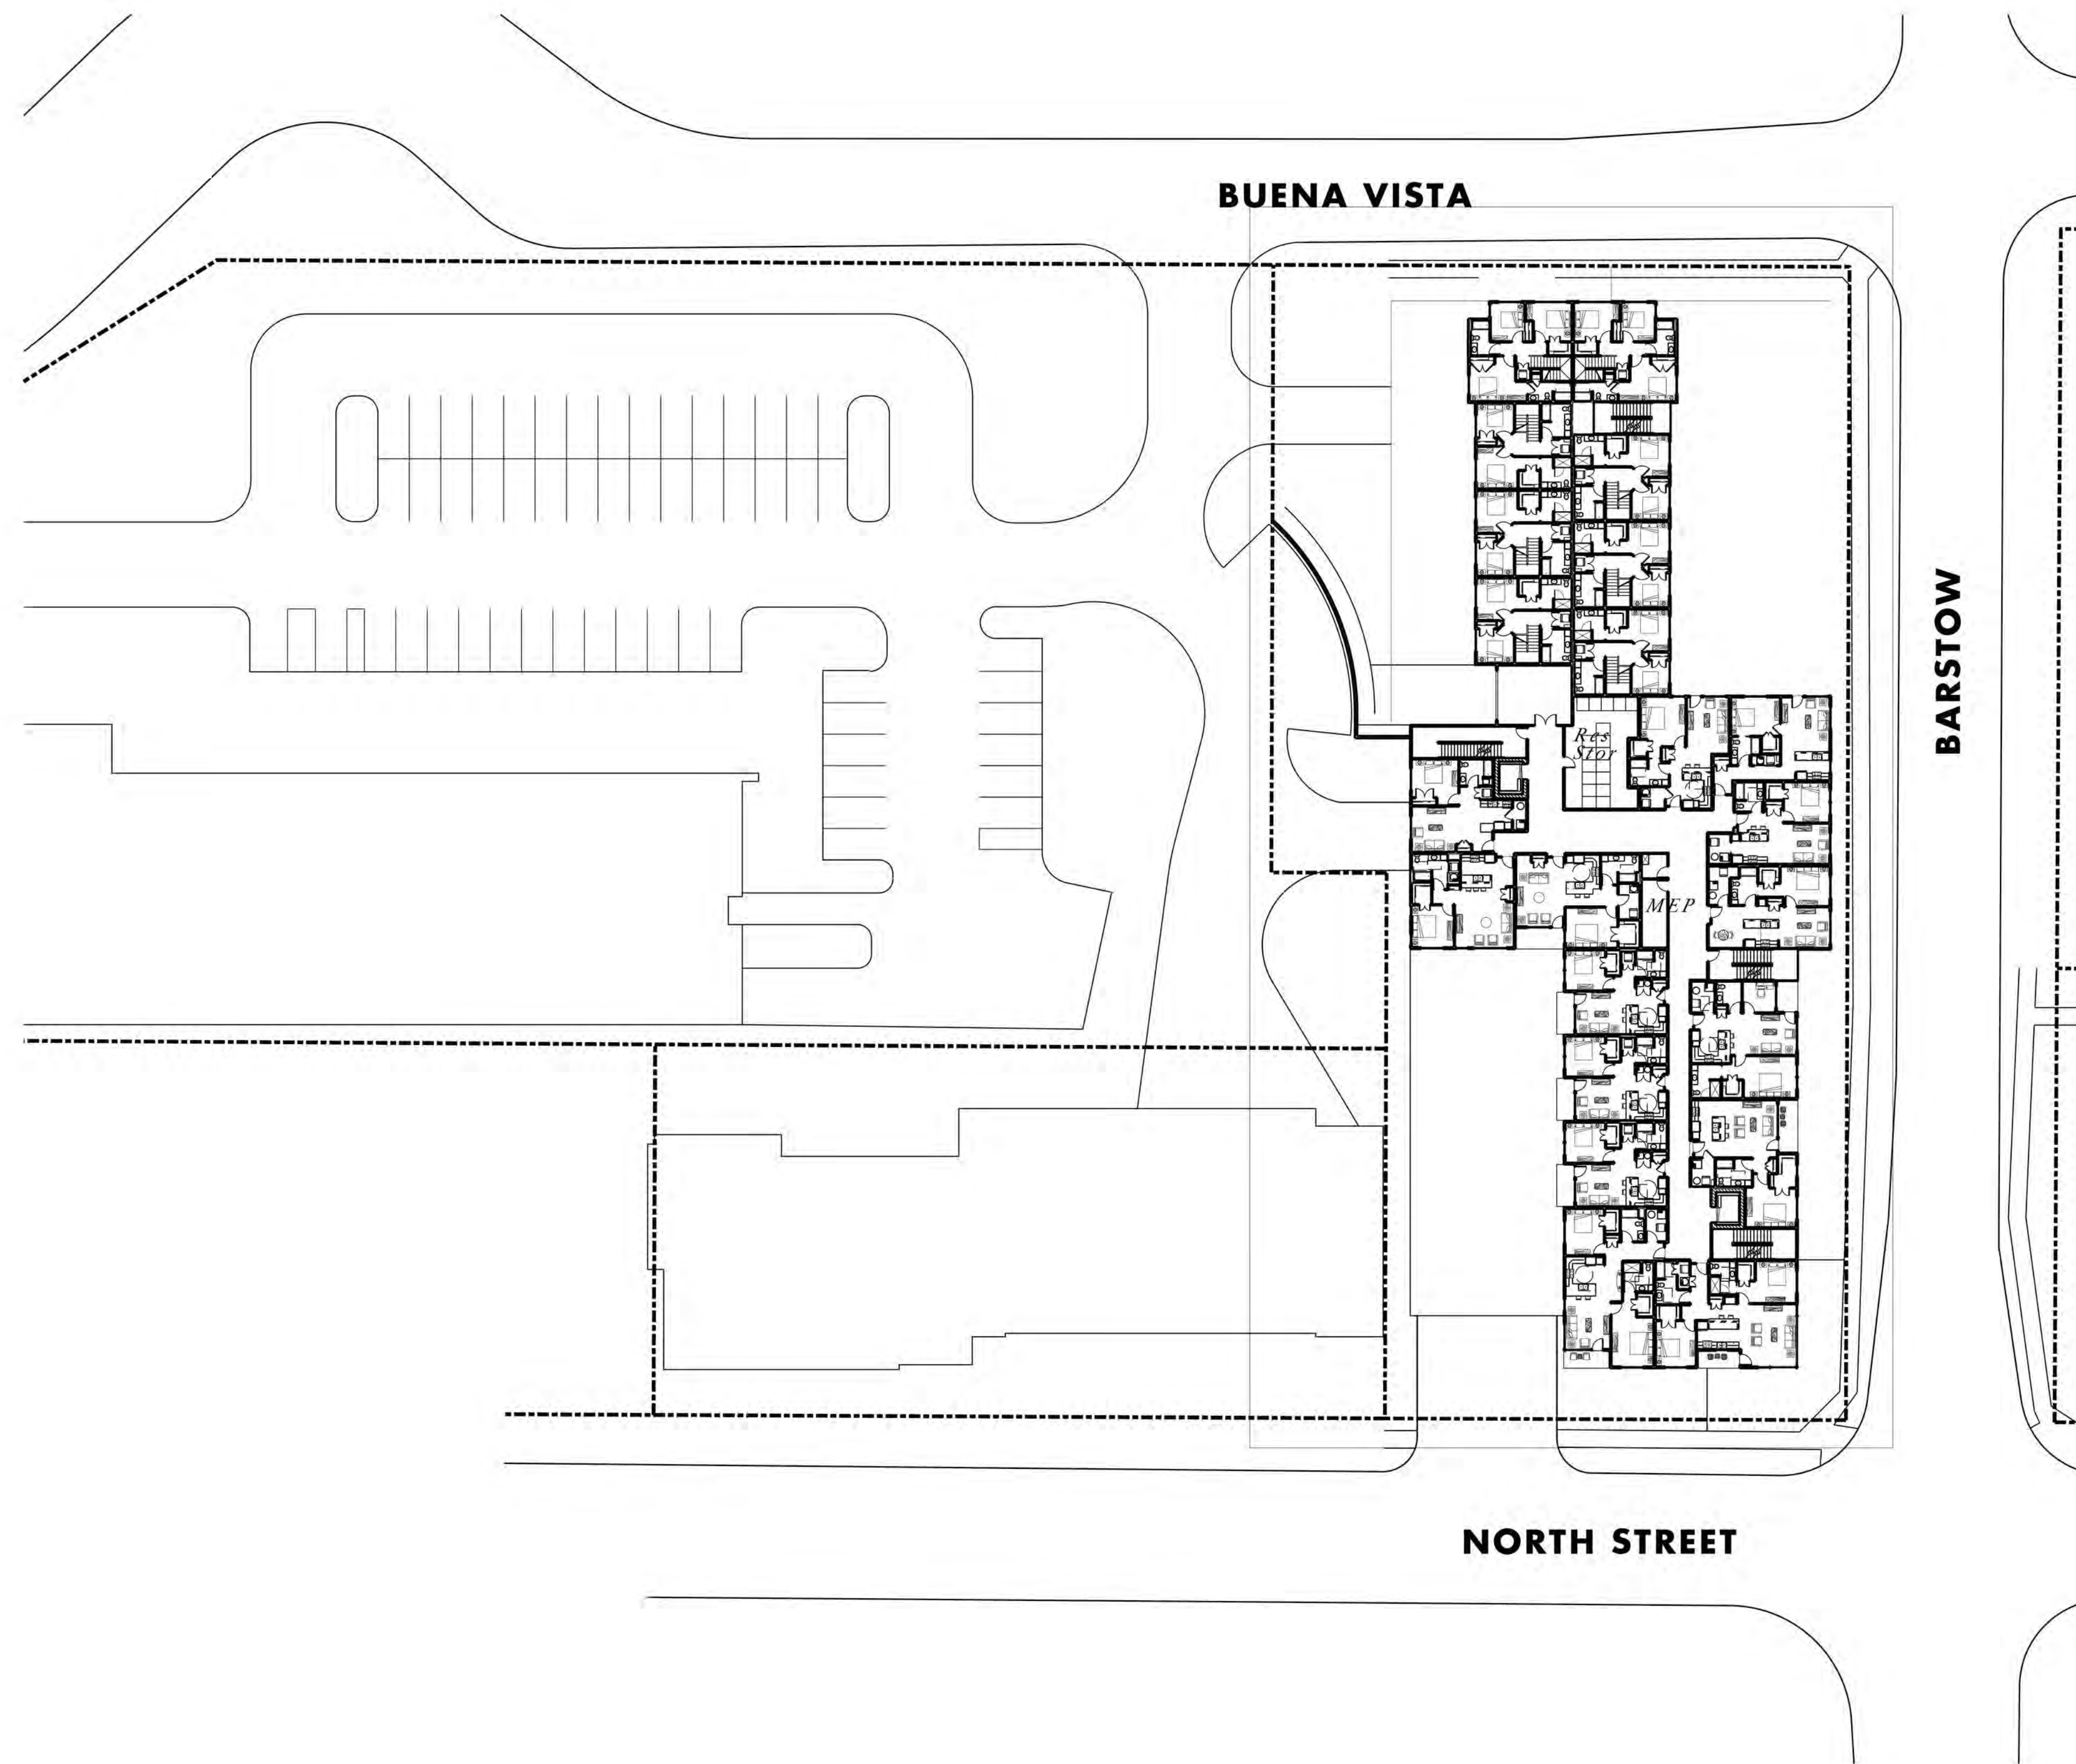


SIXTH FLOOR PLAN
22,785 SF | 14 Apartments




22 December 2021

BARSTOW HILL APARTMENTS | FLOOR PLANS
CONCEPTUAL DESIGN FOR DEVELOPMENT
 WAUKESHA, WISCONSIN



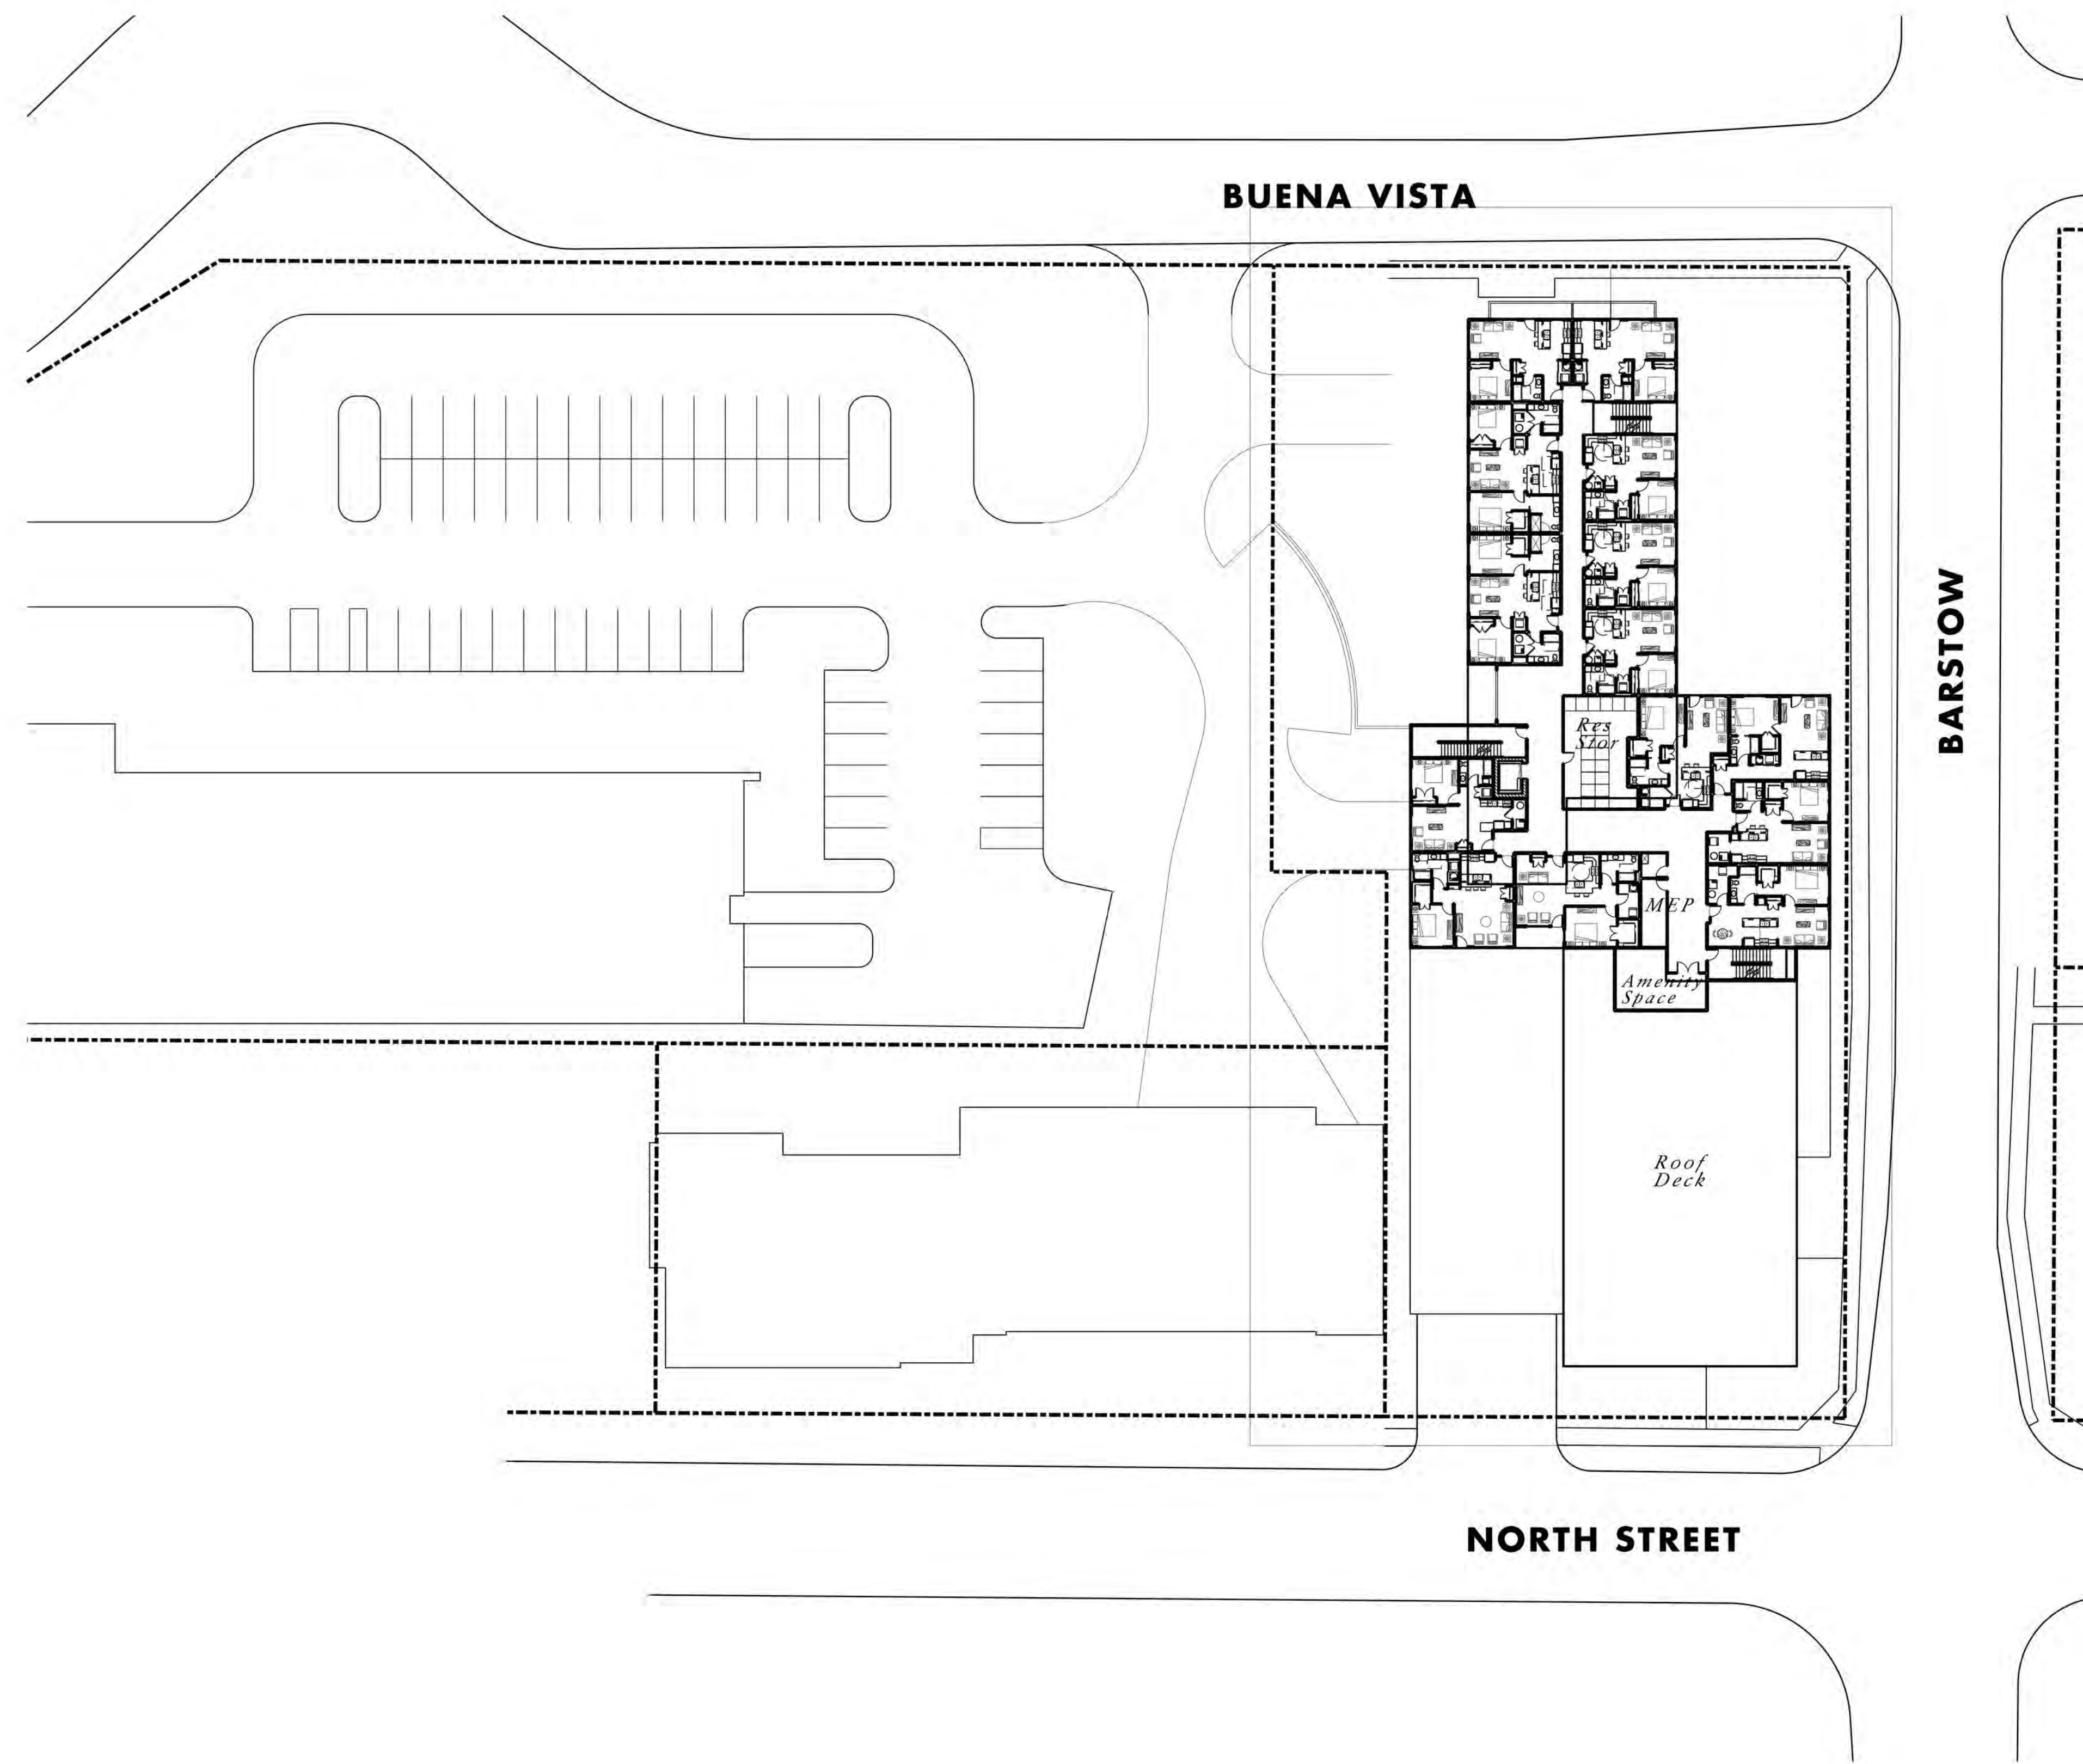


SEVENTH FLOOR PLAN
15,103 SF | 14 Apartments

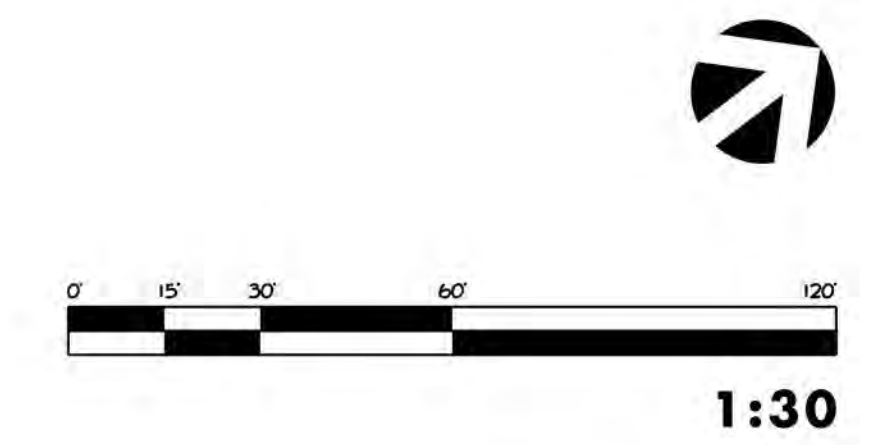

22 December 2021

BARSTOW HILL APARTMENTS | FLOOR PLANS
CONCEPTUAL DESIGN FOR DEVELOPMENT
 WAUKESHA, WISCONSIN



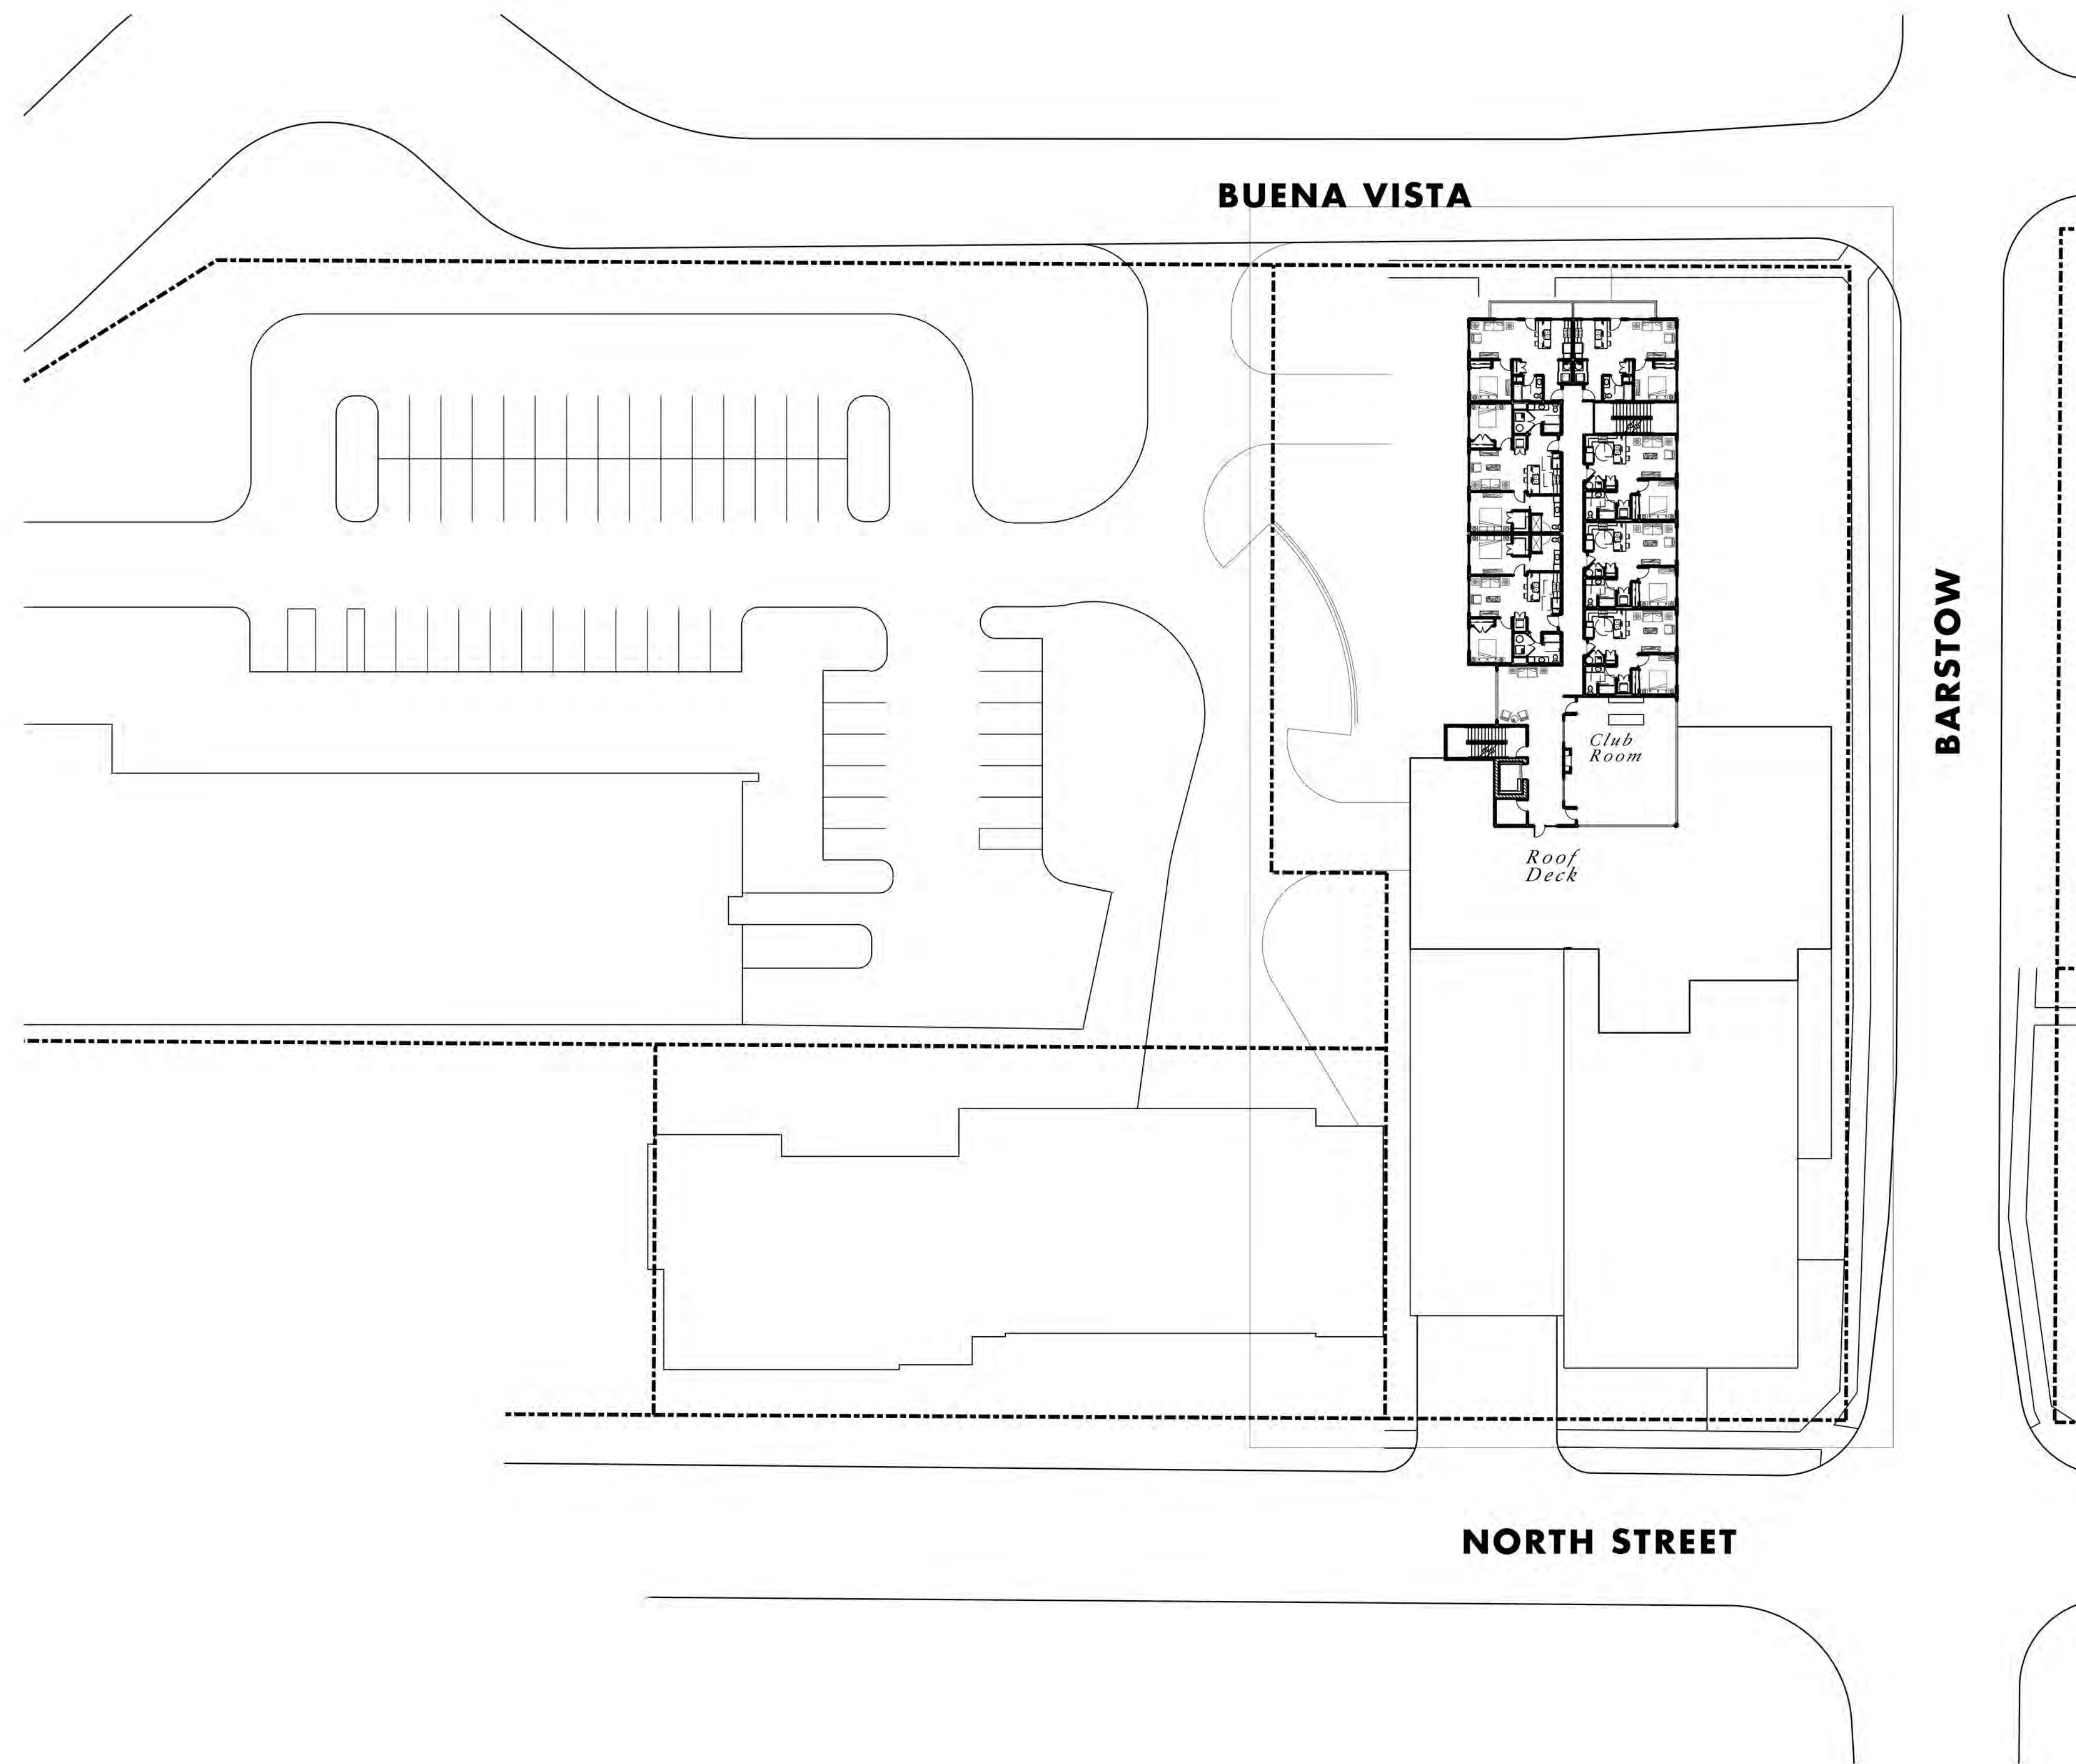

EIGHTH FLOOR PLAN
8,101 SF | 7 Apartments



22 December 2021

BARSTOW HILL APARTMENTS | FLOOR PLANS
CONCEPTUAL DESIGN FOR DEVELOPMENT
 WAUKESHA, WISCONSIN



MATERIAL LEGEND

- B - BRICK
- MP1 - METAL PANEL - COLOR A
- MP2 - METAL PANEL - COLOR B
- MP3 - METAL PANEL - COLOR C
- FP1 - FIBER CEMENT PANEL - COLOR A
- FP2 - FIBER CEMENT PANEL - COLOR B
- FP3 - FIBER CEMENT PANEL - COLOR C
- FS - FIBER CEMENT LAP SIDING
- WP - FIBER CEMENT PANEL - WOOD FINISH



BUENA VISTA AVENUE ELEVATION

Scale: 1"=10'


2
A500



BARSTOW STREET ELEVATION

Scale: 1"=10'

1
A500

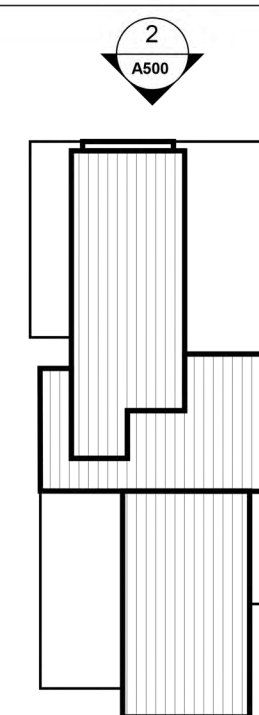

22 December 2021

BARSTOW HILL APARTMENTS | EXTERIOR ELEVATIONS
CONCEPTUAL DESIGN FOR DEVELOPMENT
 WAUKESHA, WISCONSIN



MATERIAL LEGEND


- B - BRICK
- MP1 - METAL PANEL - COLOR A
- MP2 - METAL PANEL - COLOR B
- MP3 - METAL PANEL - COLOR C
- FP1 - FIBER CEMENT PANEL - COLOR A
- FP2 - FIBER CEMENT PANEL - COLOR B
- FP3 - FIBER CEMENT PANEL - COLOR C
- FS - FIBER CEMENT LAP SIDING
- WP - FIBER CEMENT PANEL - WOOD FINISH



NORTH STREET ELEVATION

Scale: 1"=10'

1
A501

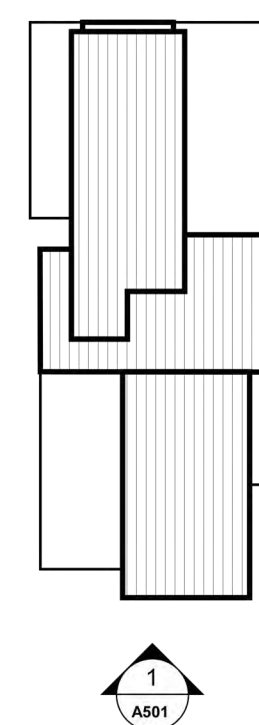

22 December 2021

BARSTOW HILL APARTMENTS | EXTERIOR ELEVATIONS CONCEPTUAL DESIGN FOR DEVELOPMENT WAUKESHA, WISCONSIN




MATERIAL LEGEND

- B - BRICK
- MP1 - METAL PANEL - COLOR A
- MP2 - METAL PANEL - COLOR B
- MP3 - METAL PANEL - COLOR C
- FP1 - FIBER CEMENT PANEL - COLOR A
- FP2 - FIBER CEMENT PANEL - COLOR B
- FP3 - FIBER CEMENT PANEL - COLOR C
- FS - FIBER CEMENT LAP SIDING
- WP - FIBER CEMENT PANEL - WOOD FINISH




SOUTHWEST ELEVATION 1
A502
Scale: 1"=10'

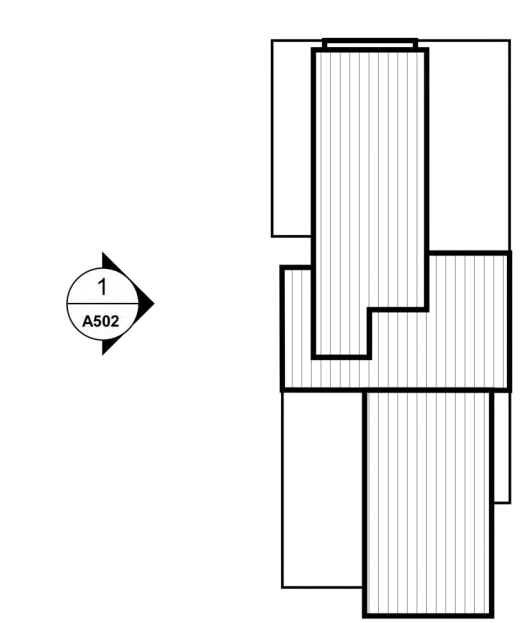

22 December 2021

BARSTOW HILL APARTMENTS | EXTERIOR ELEVATIONS CONCEPTUAL DESIGN FOR DEVELOPMENT WAUKESHA, WISCONSIN



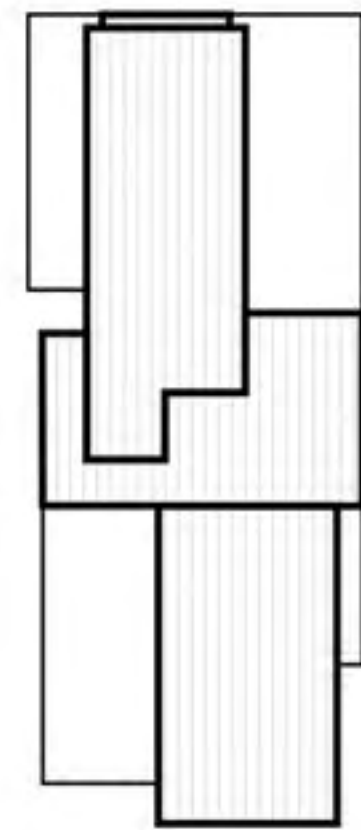

NORTH STREET | BUILDING ELEVATION





NORTH SREET | BUILDING ENTRY





BUENA VISTA AVE | BUILDING ENTRY





BUENA VISTA AVE | TOWNHOME ENTRY





BUENA VISTA AVE | ROOF DECK | TOWNHOME ENTRY





BUENA VISTA AVE | ROOF DECK | TOWNHOME ENTRY





BARSTOW ST





CORNER OF BARSTOW ST & BUENA VISTA AVE

