


- ORNAMENTAL TREES (DECIDUOUS)**
CFP Chanticleer Flowering Pear
JTL Ivory Silk Japanese Tree Lilac
- EVERGREEN TREES**
CF Concolor Fir
- EVERGREEN SHRUBS**
GOJ Grey Owl Juniper
- DECIDUOUS SHRUBS**
CXTD Cardinal Redwing Dogwood
HRSR Heartleaf Hydrangea
GTS Tiger Eye Shrub Spirea
TES Tiger Eye Shrub Spirea
KOSR Knock Out Shrub Rose
DPSR Dwarf Pavement Series Rose
PPSR Pink Pavement Series Rose
MV Mahonian Viburnum
- ORNAMENTAL GRASSES**
KRG Karl Foerster Feather Reed Grass
ORIG Overdan Feather Reed Grass
HMSG Heavy Metal Switch Grass
- HERBACEOUS PERENNIALS**
BW Butterfly Weed
MCF Magnus Purple Coneflower
MCF White Swan Coneflower
HRD Happy Returns Daylily
MRCB Midnight Rose Coralbells
WLC Walker's Low Camellia
BES Black-eyed Susan
MNS May Night Salvia
AS Autumn Joy Sedum
- PLANT KEY**

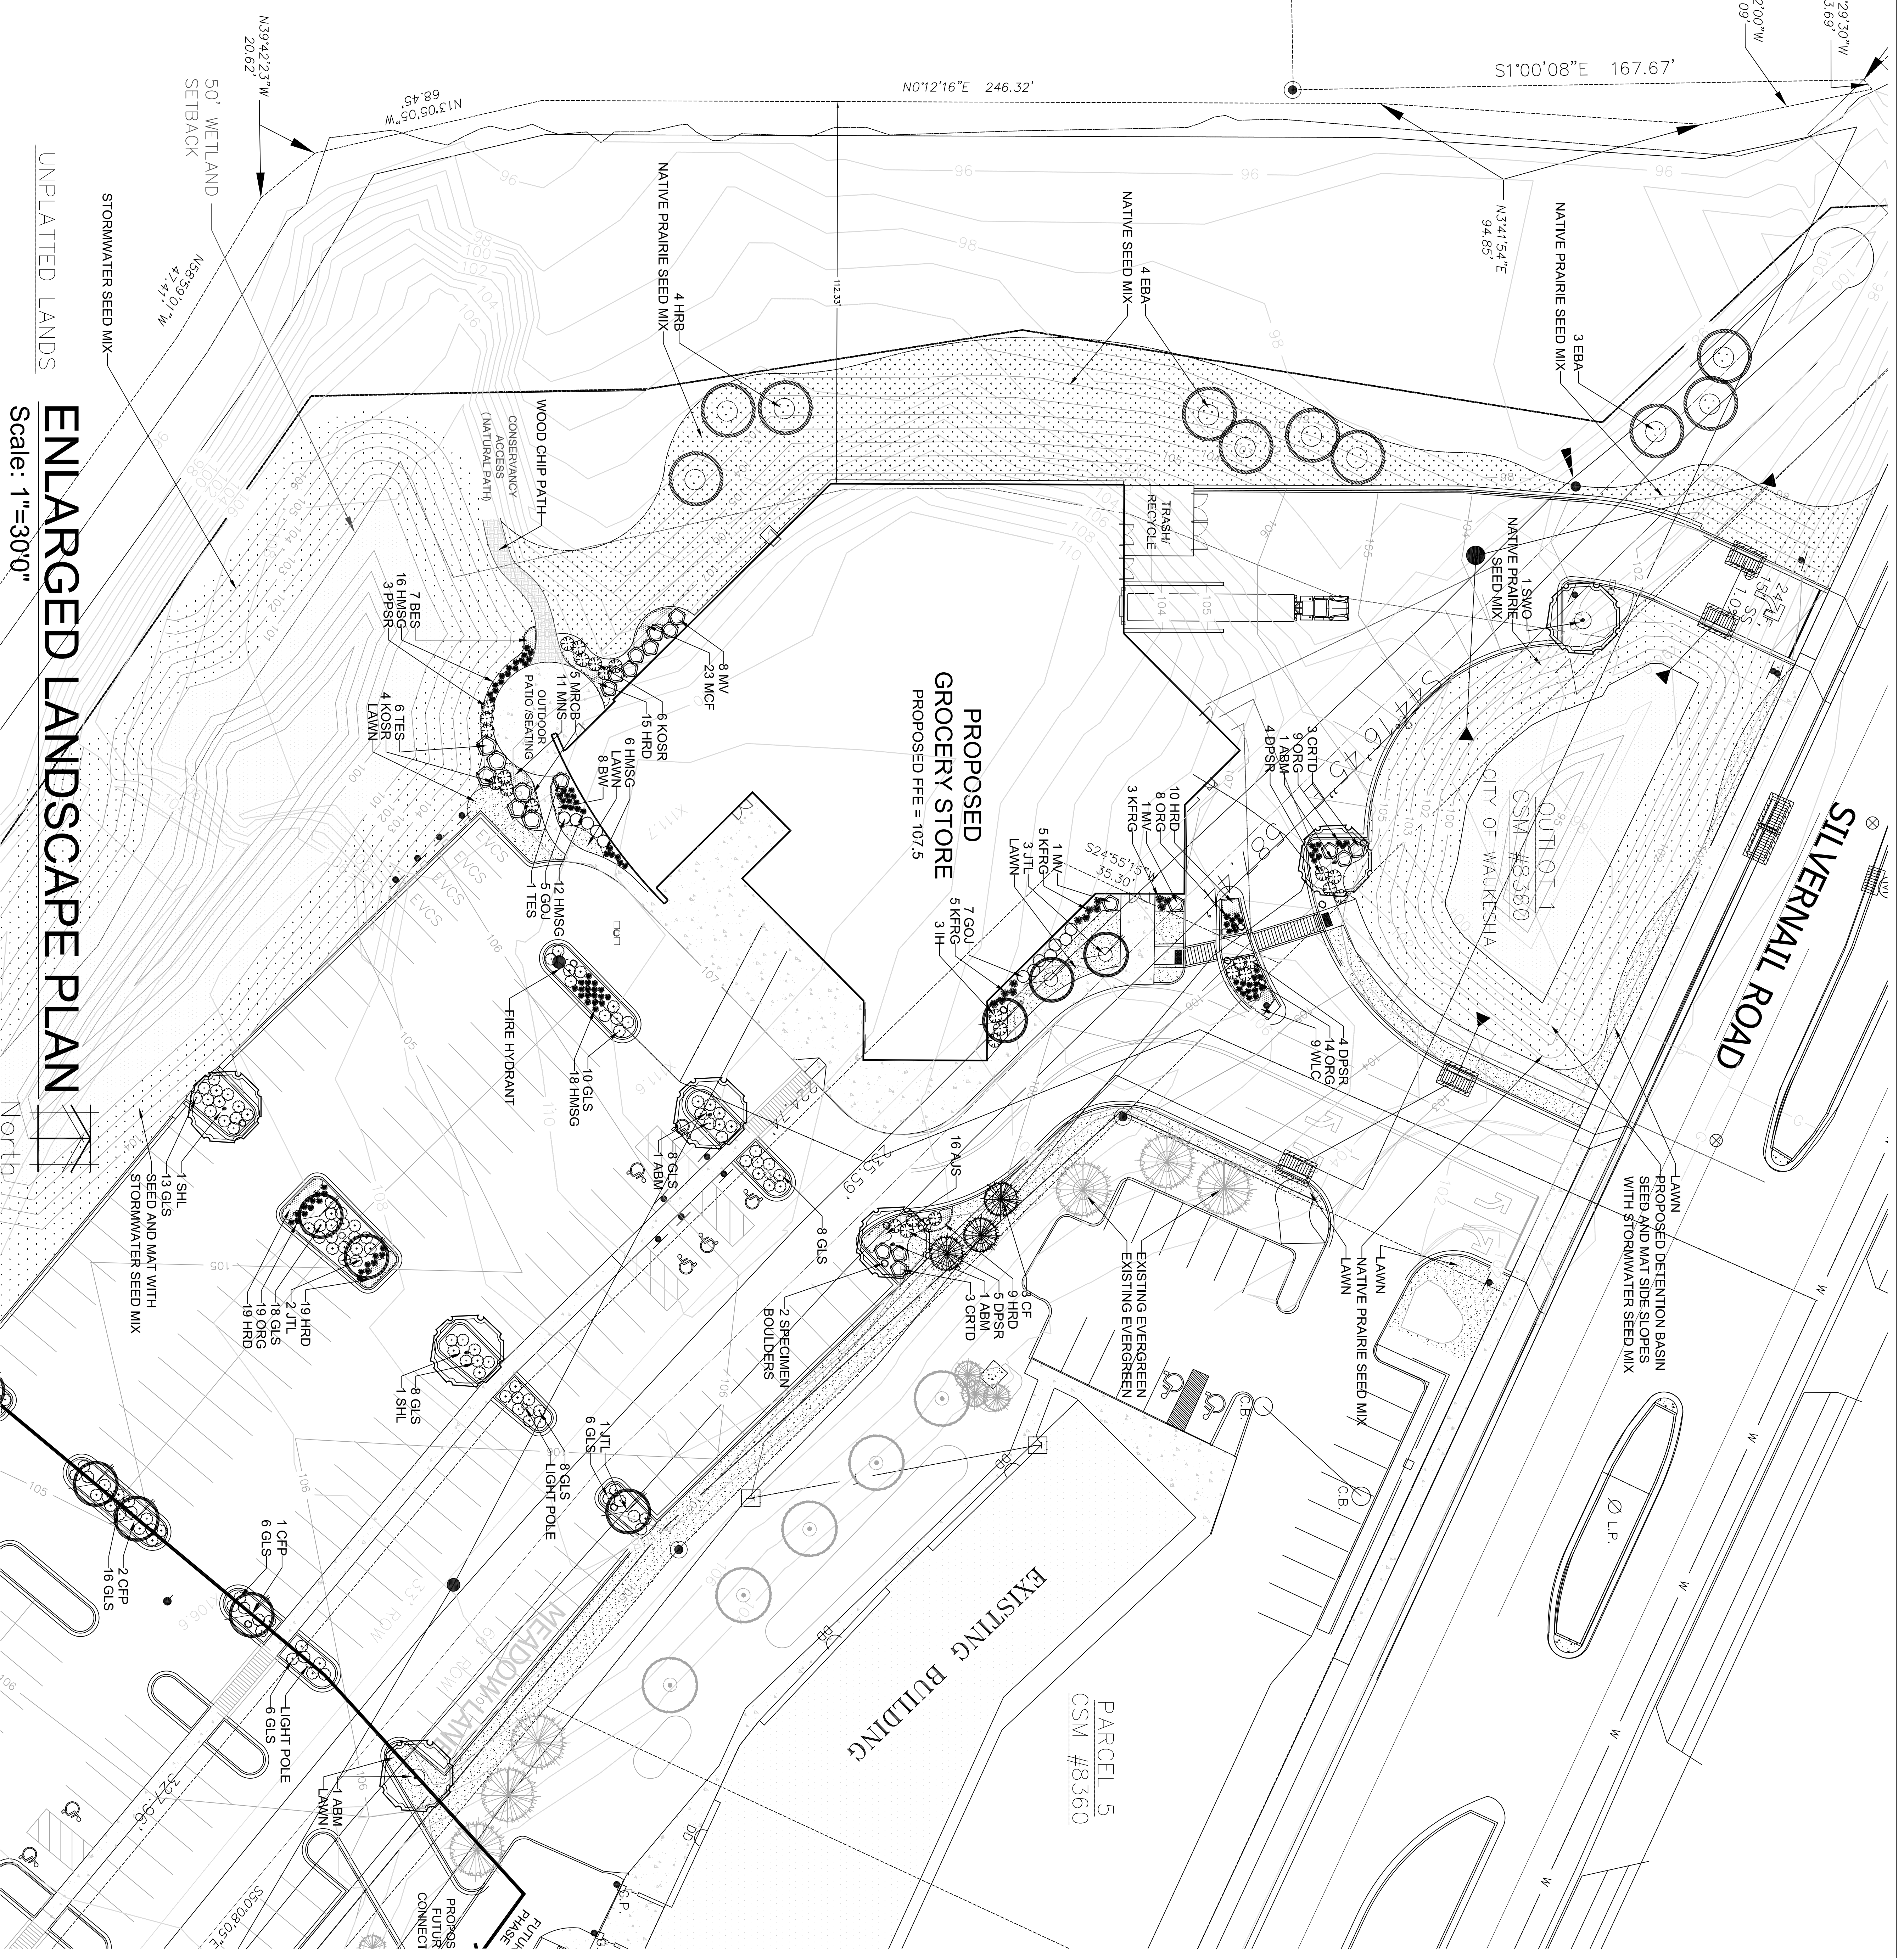

ENLARGED LANDSCAPE PLAN
Scale: 1"=30'0"

DATE:	05-29-14
CHECKED:	WDT
DRAWN:	WDT
DATE:	05-29-14
SHEET:	2894
	1.1