
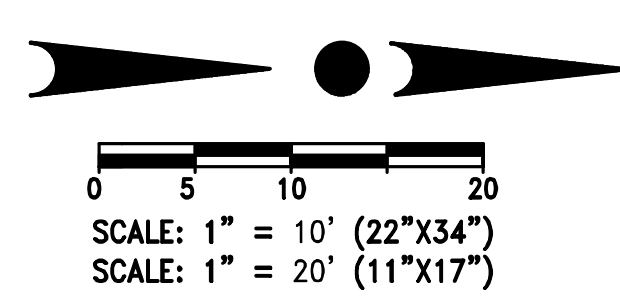



X:\2021\21-059-966_BIELINSKI TALL GRASS WAUKESHA\DRAWINGS\EXHIBITS\2023-10-18_TALLGRASS VILLAS_MON_SIGN_EXH.DWG

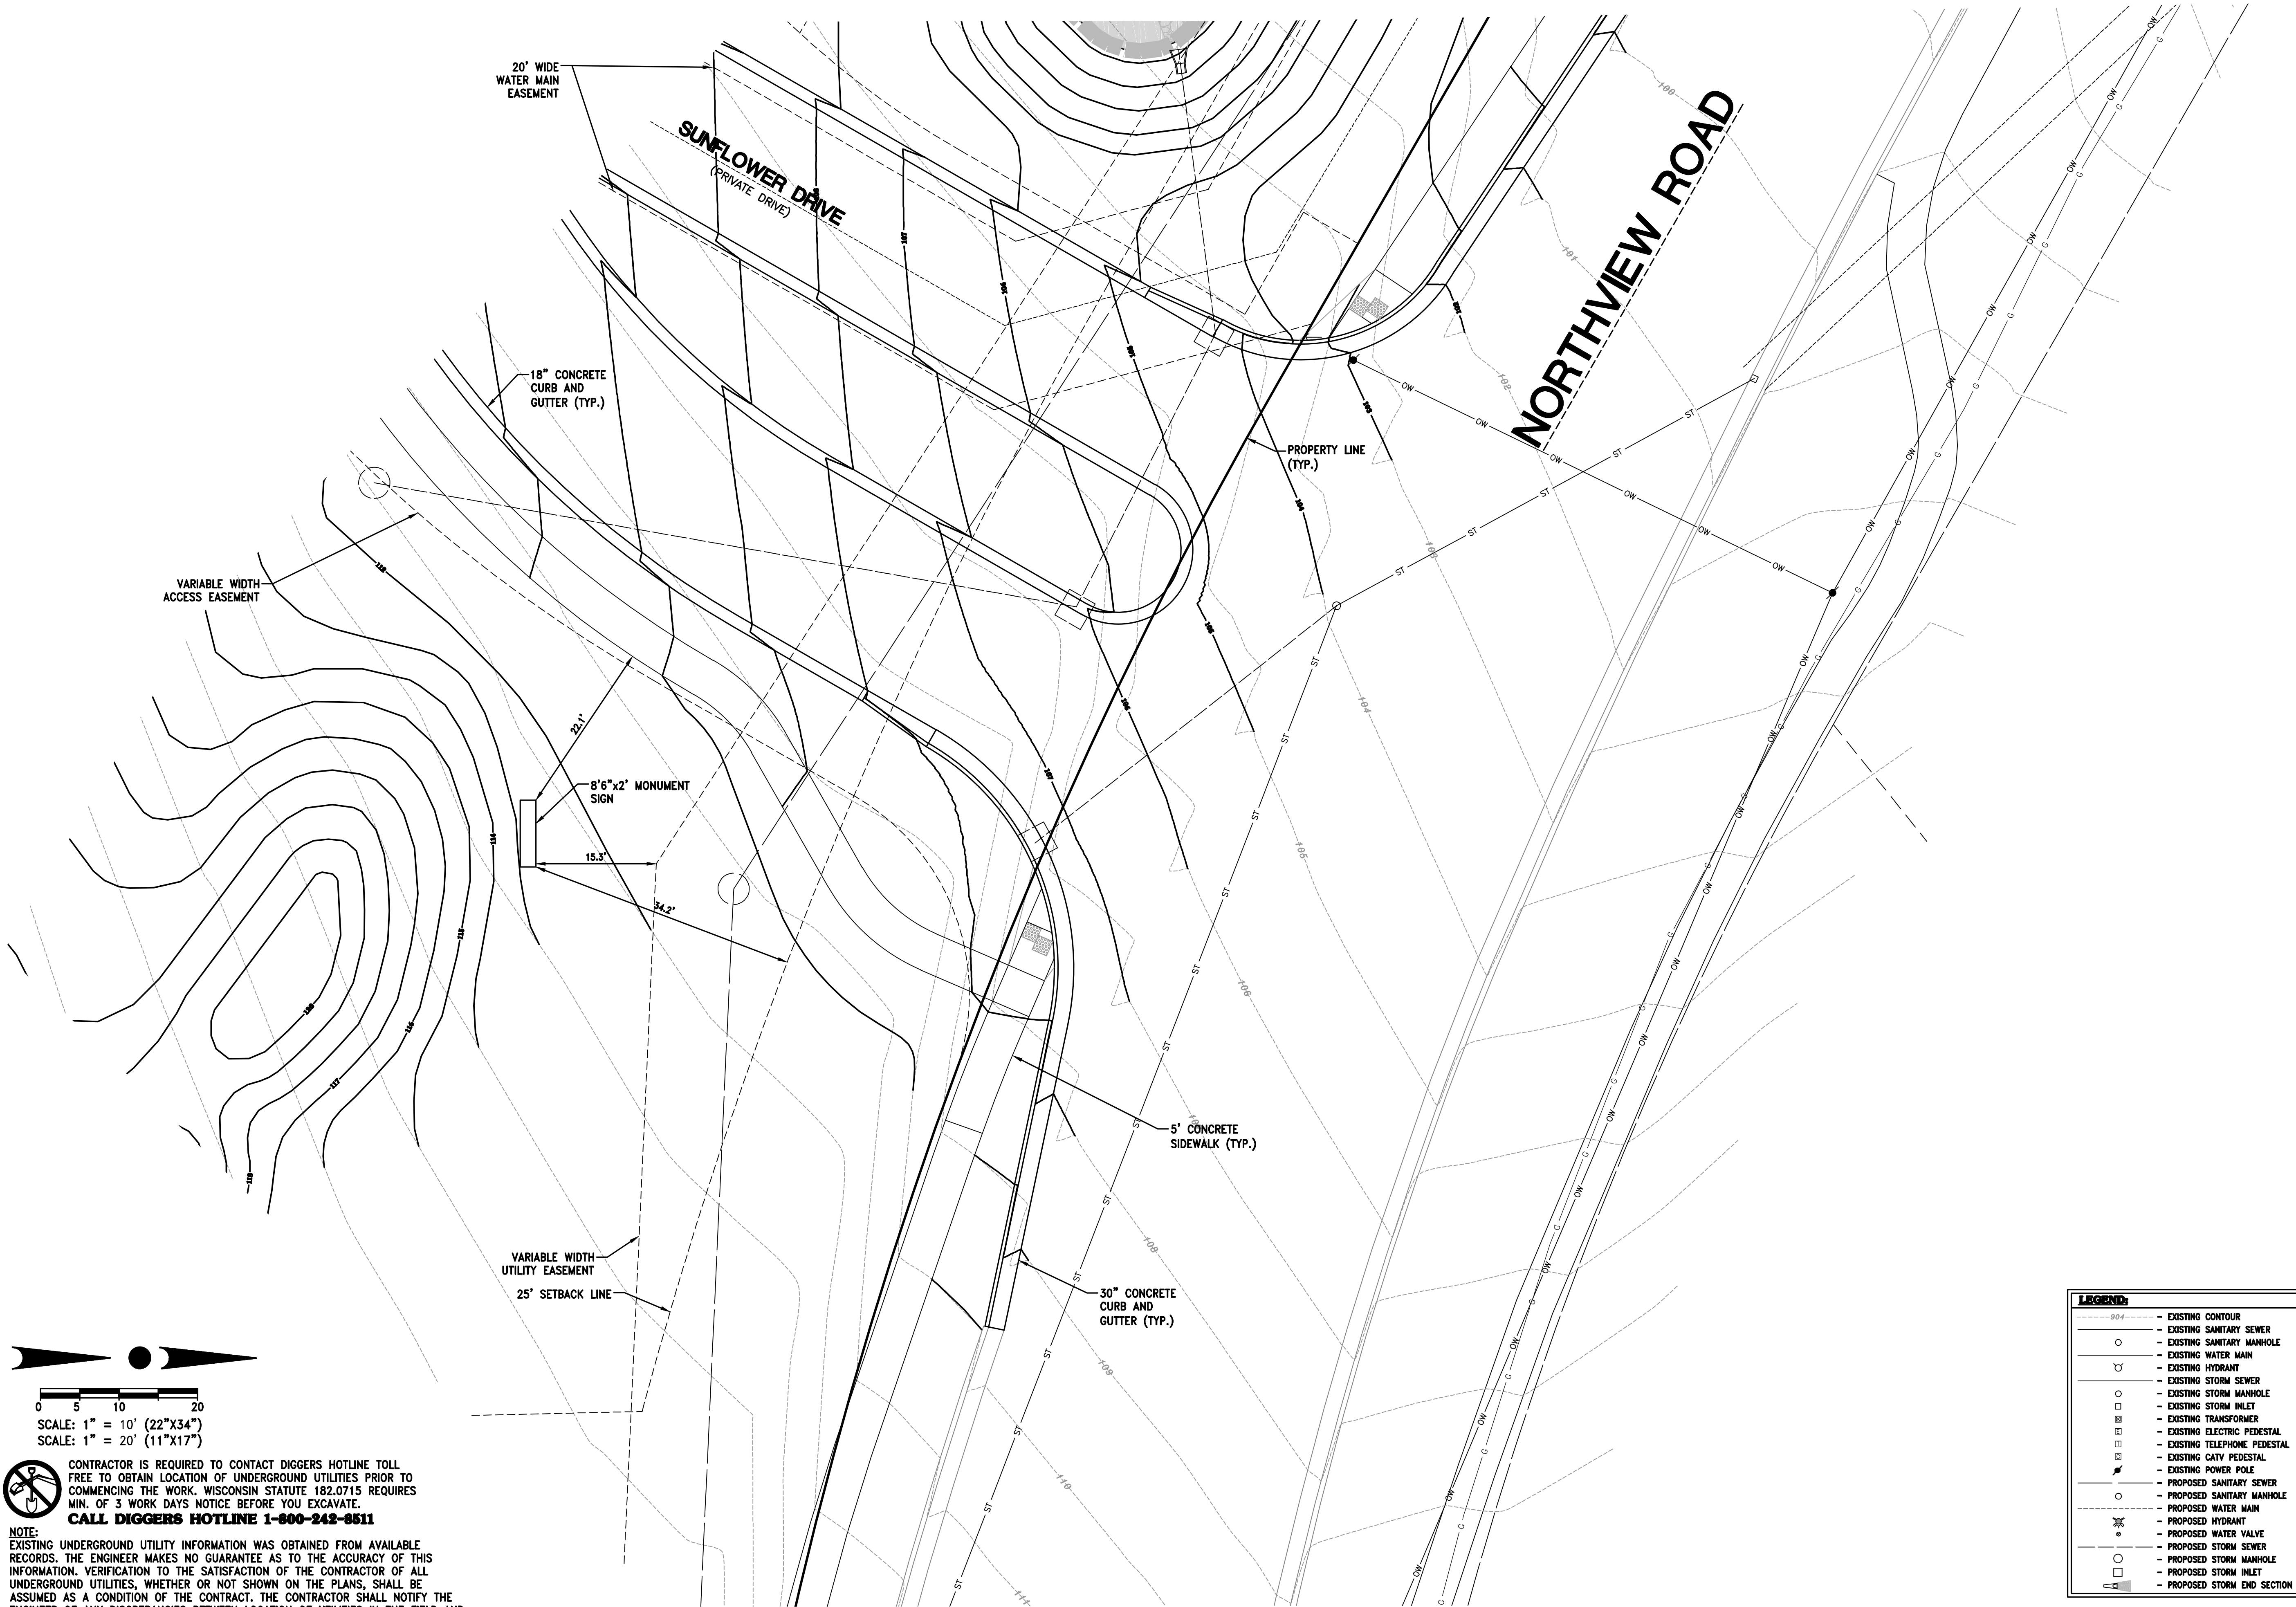

CONTRACTOR IS REQUIRED TO CONTACT DIGGERS HOTLINE TOLL FREE TO OBTAIN LOCATION OF UNDERGROUND UTILITIES PRIOR TO COMMENCING THE WORK. WISCONSIN STATUTE 182.0715 REQUIRES MIN. OF 3 WORK DAYS NOTICE BEFORE YOU EXCAVATE.
CALL DIGGERS HOTLINE 1-800-242-8511
NOTE:
EXISTING UNDERGROUND UTILITY INFORMATION WAS OBTAINED FROM AVAILABLE RECORDS. THE ENGINEER MAKES NO GUARANTEE AS TO THE ACCURACY OF THIS INFORMATION. VERIFICATION TO THE SATISFACTION OF THE CONTRACTOR OF ALL UNDERGROUND UTILITIES, WHETHER OR NOT SHOWN ON THE PLANS, SHALL BE ASSUMED AS A CONDITION OF THE CONTRACT. THE CONTRACTOR SHALL NOTIFY THE ENGINEER OF ANY DISCREPANCIES BETWEEN LOCATION OF UTILITIES IN THE FIELD AND LOCATIONS SHOWN ON THE PLANS.

LEGEND:

	EXISTING CONTOUR
	EXISTING SANITARY SEWER
	EXISTING SANITARY MANHOLE
	EXISTING WATER MAIN
	EXISTING HYDRANT
	EXISTING STORM SEWER
	EXISTING STORM MANHOLE
	EXISTING STORM INLET
	EXISTING TRANSFORMER
	EXISTING ELECTRIC PEDESTAL
	EXISTING TELEPHONE PEDESTAL
	EXISTING CATV PEDESTAL
	EXISTING POWER POLE
	PROPOSED SANITARY SEWER
	PROPOSED SANITARY MANHOLE
	PROPOSED WATER MAIN
	PROPOSED HYDRANT
	PROPOSED WATER VALVE
	PROPOSED STORM SEWER
	PROPOSED STORM MANHOLE
	PROPOSED STORM INLET
	PROPOSED STORM END SECTION

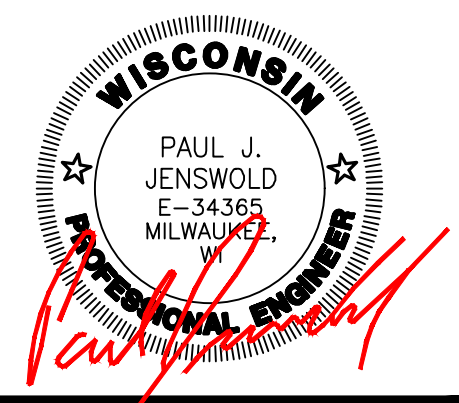

4100 N. CALHOUN RD., SUITE 300
BROOKFIELD, WI 53005
PHONE: (262) 790-1480
FAX: (262) 790-1481
EMAIL: jenswold@trioeng.com

PROJECT:
TALLGRASS VILLAS
CITY OF WAUKESHA, WISCONSIN
BY: BIELINSKI HOMES
1830 MEADOW LN., SUITE A
PEWAUKEE, WI 53072

REVISION HISTORY

DATE	DESCRIPTION
10/18/23	INITIAL SUBMITTAL

DATE:
OCTOBER 18, 2023

JOB NUMBER:
21-059-966

DESCRIPTION:
MONUMENT SIGN
EXHIBIT

SHEET

1 OF 1