

# 414/416 MCCALL STAIRS

## LARGE STAIR MATERIALS

STAIR SURFACE -	(36) 2x6 @ 10' board	
	(8) 2x6 @ 12' board	
HAND RAIL -	(10) 2x4 @ 10' board	
	(9) 2x4 @ 12' board	
POST-	(9) 4x4 @ 10'	
BALUSTER-	(133) 2x2 @ 3'	
FASCIA	(5) 2x8 @ 12' board	
	(4) 2x8 @ 10' board	
SS SCREWS-	#10 or #8 @ 3inches	(1178)
K SCREWS-	#8 2.5 inches (kreg)	(156)
SW DURATION PAINT	(3) GALLON	

## SMALL STAIR MATERIALS

STAIR SURFACE -	(13) 2x6 @ 10' board	
HAND RAIL -	(6) 2x4 @ 10' board	
POST-	(3) 4x4 @ 10'	
	(2) 4x4 @ 12'	
BALUSTER-	(36) 2x2 @ 3'	
FASCIA	(2) 2x8 @ 10' board	
SS SCREWS	#10 or #8 @ 3inches	(292)
K SCREWS-	#8 2.5 inches (kreg)	(48)
SW DURATION PAINT	(2) GALLON	


## COST OF INDIVIDUAL MATERIALS

2x6x10' board	= \$18.78
2x6x12' board	= \$23.48
2x4x10' board	= ?
2x4x12' board	= \$17.68
2x8x10' board	= \$21.98
2x8x12' board	= \$26.38
4x4x10' post	= \$28.48
4x4x12' post	= \$32.28
2x2x3 bal. 1	= \$2.27 (standard)
2x2x3 bal. 2	= \$2.77 (decorative) StoreSKU# 1000004855
SS SCREWS #10 or #8 @ 3"	= \$202.56 (box of 1500)
K SCREWS- #8 2.5" (kreg)	= \$14.97 (per 125)
SW DURATION PAINT	\$70.88 PER GALLON


## TOTAL STAIR MATERIALS

STAIR SURFACE -	(49) 2x6 @ 10' board	= \$920.22
	(8) 2x6 @ 12' board	= \$187.84
HAND RAIL -	(16) 2x4 @ 10' board	= \$282.88 (NO 10 FT AVAILABLE)
	(9) 2x4 @ 12' board	= \$159.12
POST-	(12) 4x4 @ 10'	= \$341.76
	(2) 4x4 @ 12'	= \$64.56
BALUSTER-	(169) 2x2 @ 3'	= \$388.17 (ADD 85 DOLLARS FOR BAL 2)
FASCIA	(5) 2x8 @ 12' board	= \$131.90
	(6) 2x8 @ 10' board	= \$131.86
SS SCREWS	(1,470) #10 or #8 @ 3"	= \$202.66
K SCREWS-	(204) #8 2.5" (kreg)	= \$29.94
HeadLOK	(50) 3/16 in. 2-7/8 in.	= \$25.50
HeadLOK	(50) 4-1/2 in.	= \$47.50
SW DURATION PAINT	(5) GALLON	= \$354.40
5% contingency		= 163.41

TOTAL BEFORE TAX = 3431.72  
 5% sales tax = 171.58  
 TOTAL AFTER TAX = 3,603.30

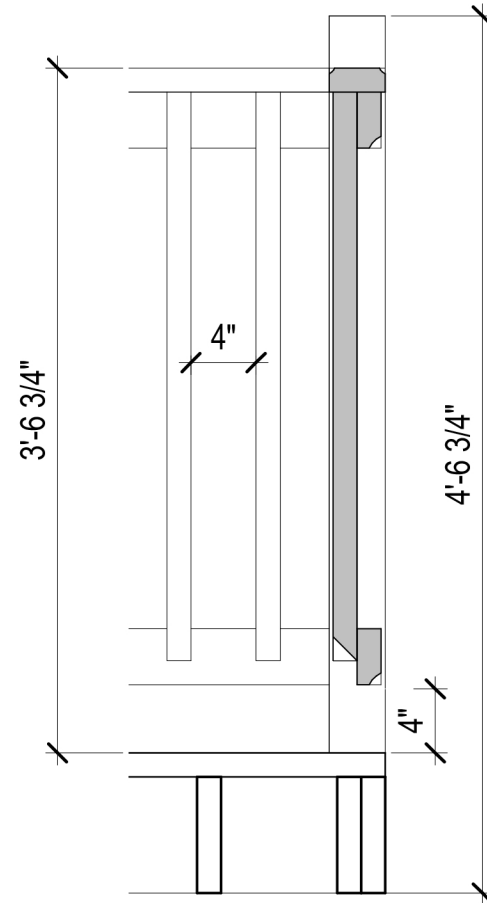

2 HANDRAIL SECTION  
 1" = 1'-0"

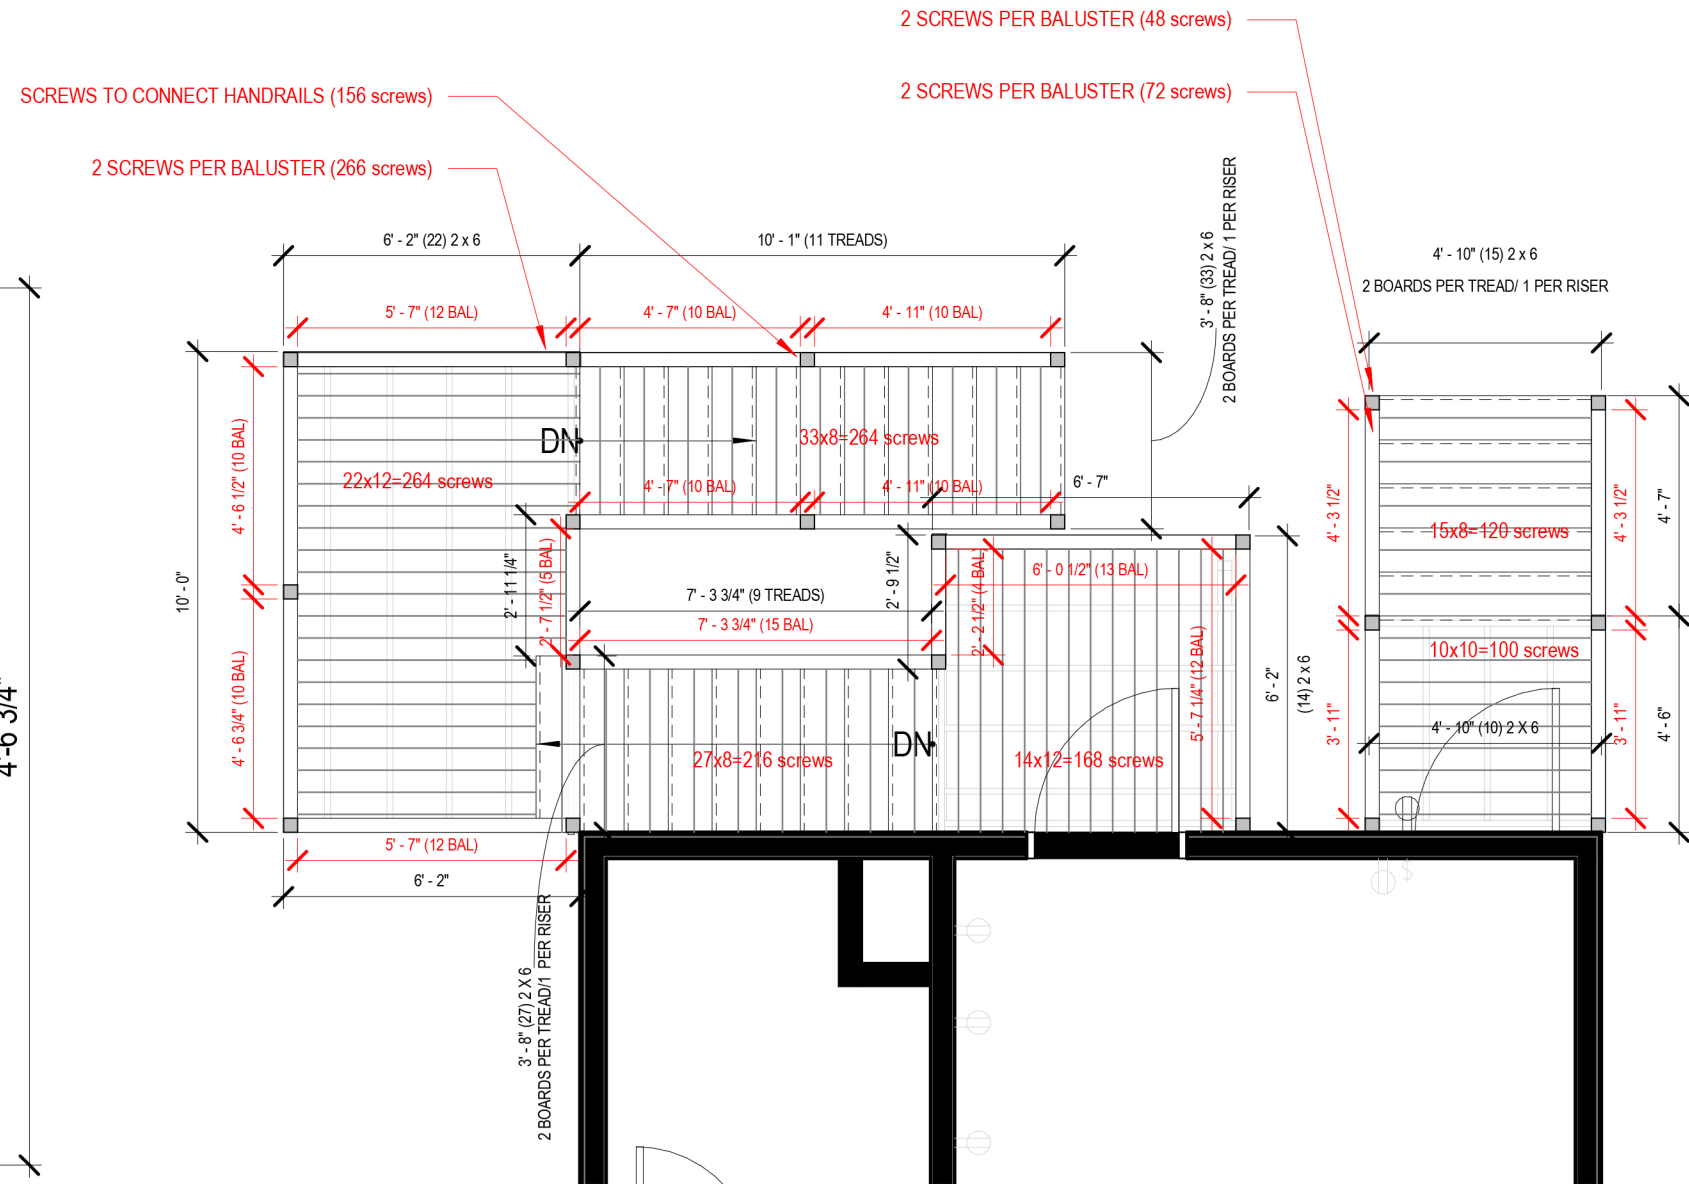

1 FLOOR PLAN - LEVEL 02 - STAIR  
 1/4" = 1'-0"