

Project:
**RANDLE DABLE
BRISK FUNERAL
HOME**
Hoover Avenue
Waukesha, WI

Owner:
**RANDLE DABLE
BRISK FUNERAL
HOME**
Hoover Avenue
Waukesha, WI

COPYRIGHT Keller Architectural Design, LLC. 2014
ALL RIGHTS RESERVED
THIS DRAWING IS NOT TO BE REPRODUCED, CHANGED,
COPIED OR ASSIGNED TO ANY THIRD PARTY IN ANY
FORM OR MANNER WITHOUT FIRST OBTAINING THE
EXPRESSED WRITTEN PERMISSION OF Keller Architectural
Design, LLC. THE CLIENT AGREES TO INDEMNIFY AND
HOLD THE ARCHITECT HARMLESS FROM ANY
DAMAGES, LIABILITY, OR COST, INCLUDING
ATTORNEY'S FEES AND COSTS OF DEFENSE ARISING
FROM ANY CHANGES OR ALTERATIONS MADE BY
ANYONE OTHER THAN THE ARCHITECT, OR FROM ANY
REUSE OF THE DRAWINGS OR DATA WITHOUT THE
PRIOR WRITTEN CONSENT OF THE ARCHITECT.


Revisions:

Date	Number	Description

Sheet Title:
Landscape Plan
and Plant Material Schedule

Project No.: 14.11
Date: 10/13/2014
Sheet No.:

LSP1.1

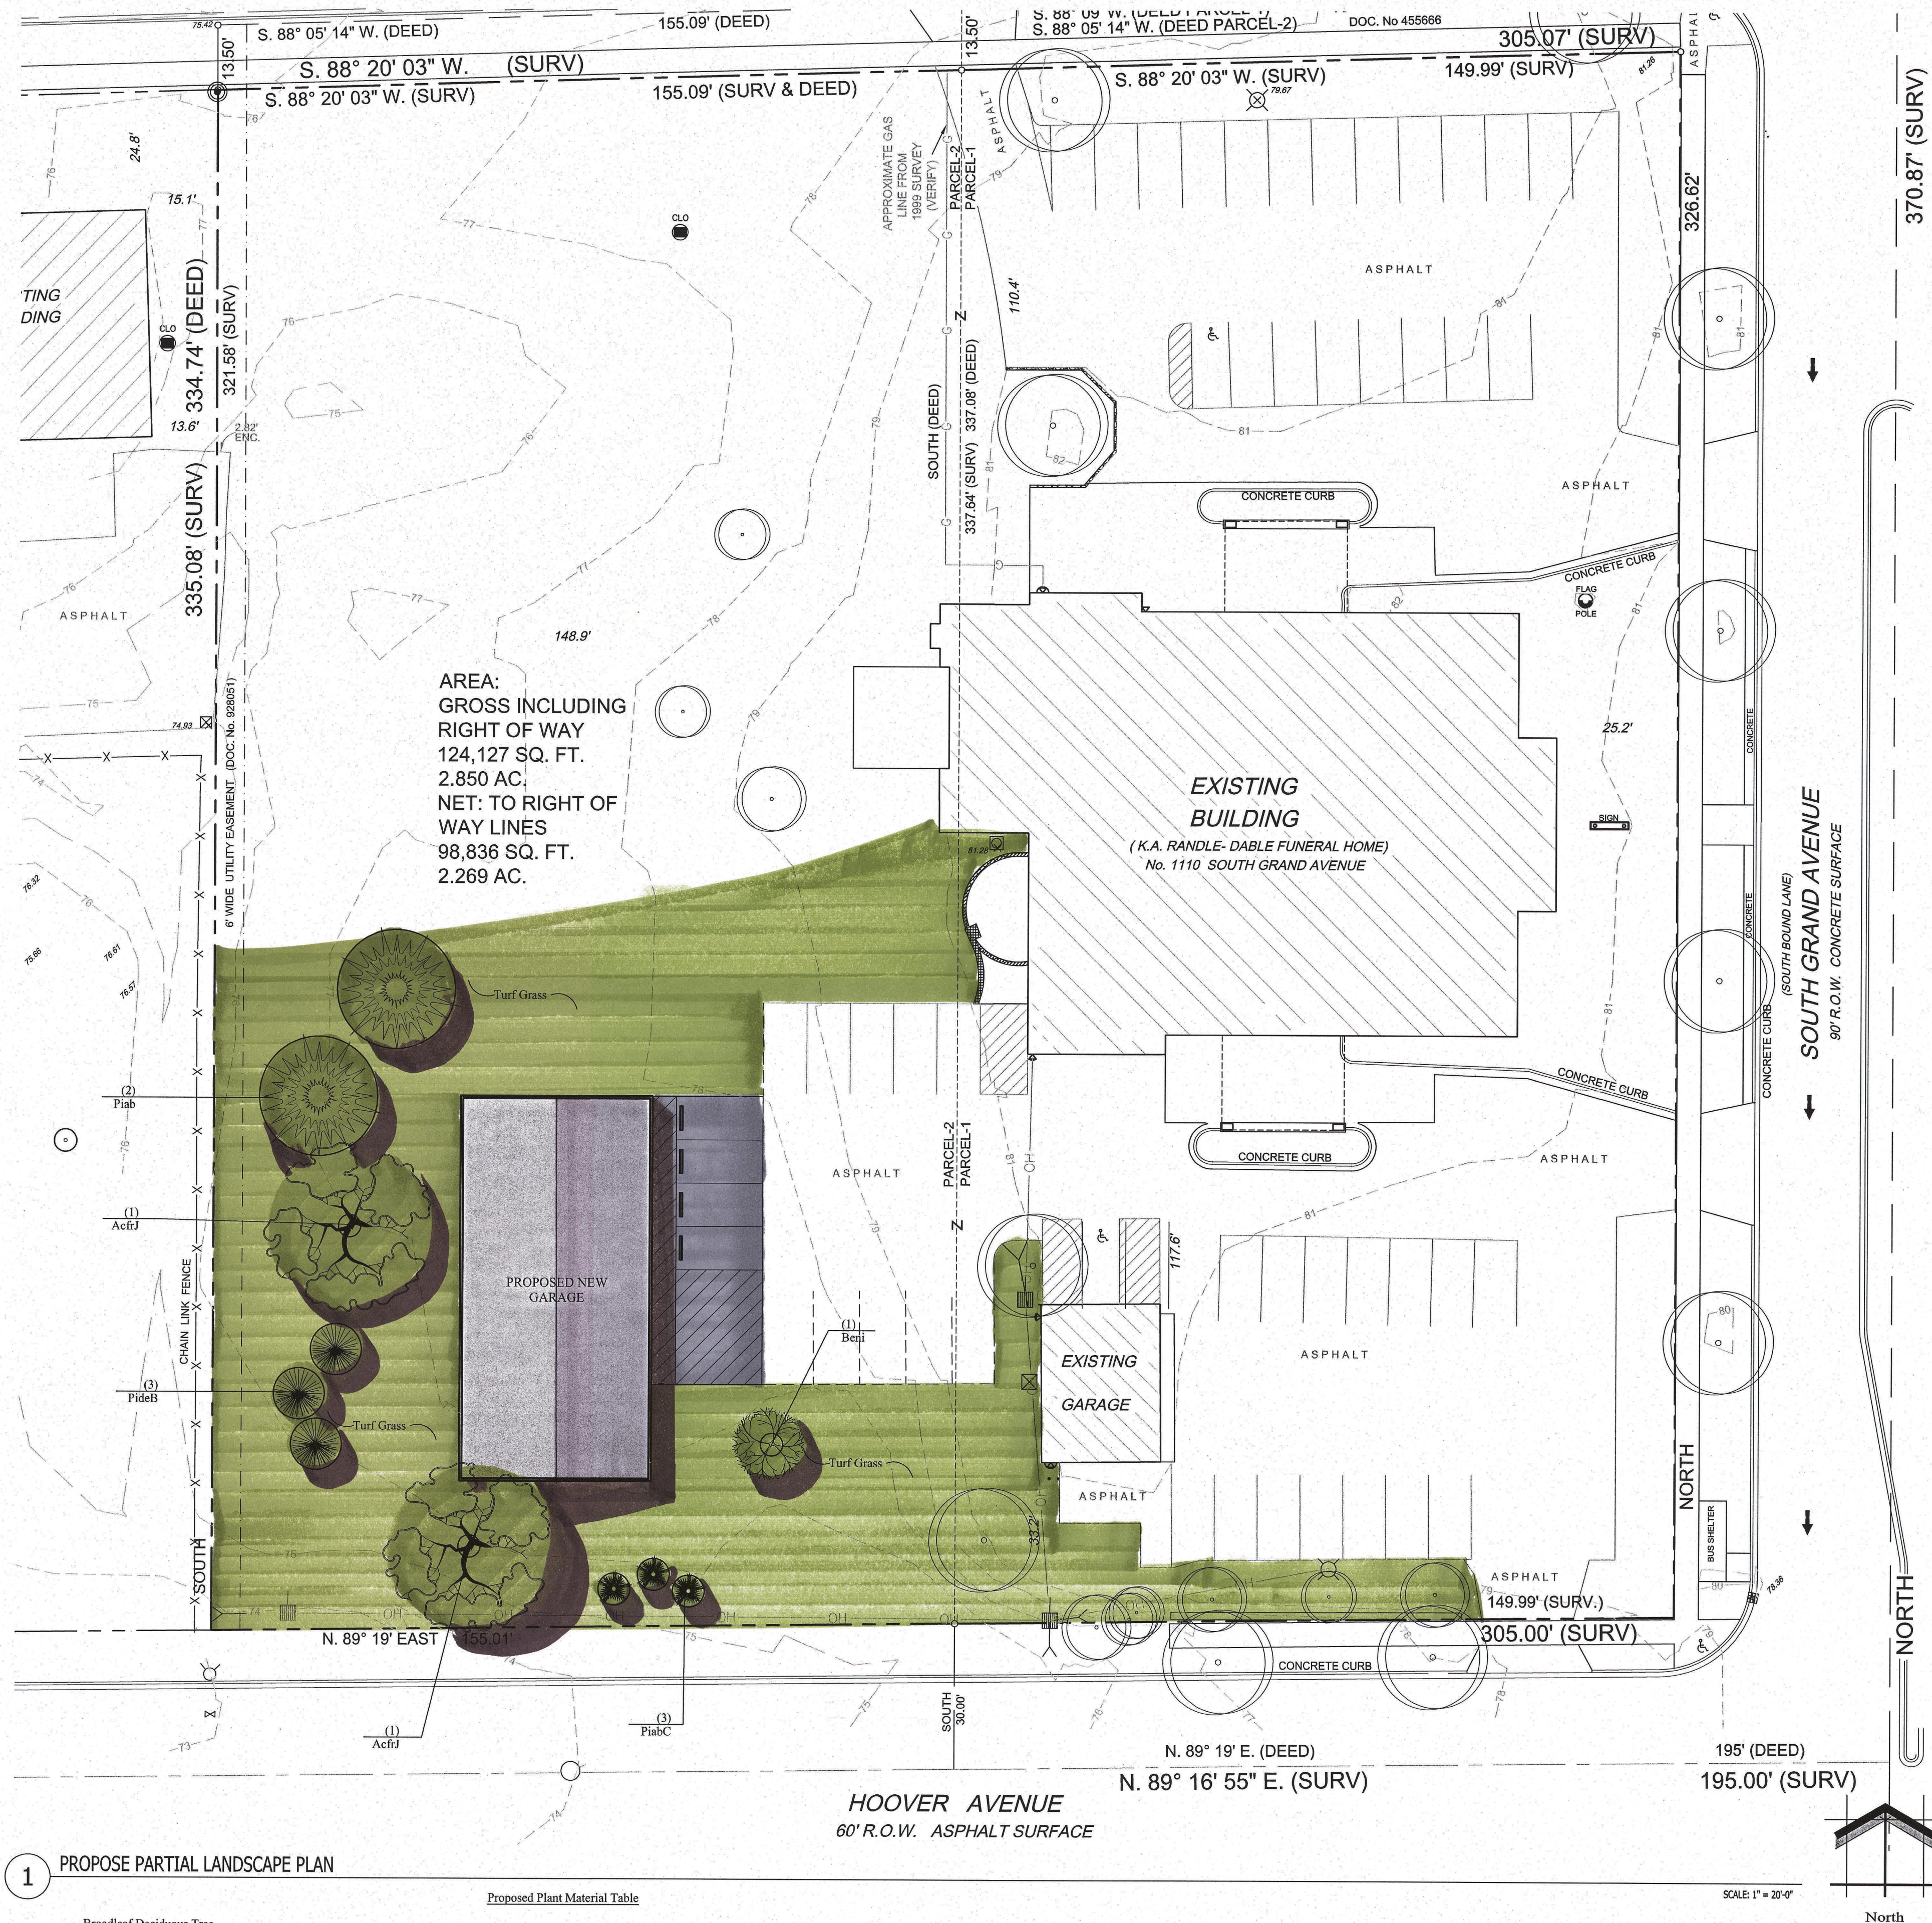

1 PROPOSE PARTIAL LANDSCAPE PLAN

Proposed Plant Material Table

Broadleaf Deciduous Tree						
Quantity	Code Name	Symbol	Scientific Name	Common Name	Planting Size	Comments
2	AcfJ		Acer x freemanii 'Jeffersred'	Autumn Blaze Maple	12' - 14' - Clump B&B	
1	Beni		Betula nigra	River birch	12' - 14' - Clump B&B	
-	Extg		Existing	Existing	Existing	
Conifer Evergreen Tree						
Quantity	Code Name	Symbol	Scientific Name	Common Name	Planting Size	Comments
2	Piab		Picea abies	Norway spruce	7' - 8' - B&B	
3	PiabC		Picea abies 'Cupressina'	Columnar Norway Spruce	7' - 8' - B&B	
3	PideB		Picea densata 'Bailey'	Black Hills Spruce	7' - 8' - B&B	

NOT FOR CONSTRUCTION - PRELIMINARY - FOR ESTIMATING AND REVIEW ONLY - DO NOT SCALE THESE DRAWINGS-