


H:\C9000\966\19013-01-SKYLINE\CONSTRUCTION PLANS\PHASE 1\PH1\_SKYLINE\_ENTRANCE\_MON\_DETAIL-22X34.DWG

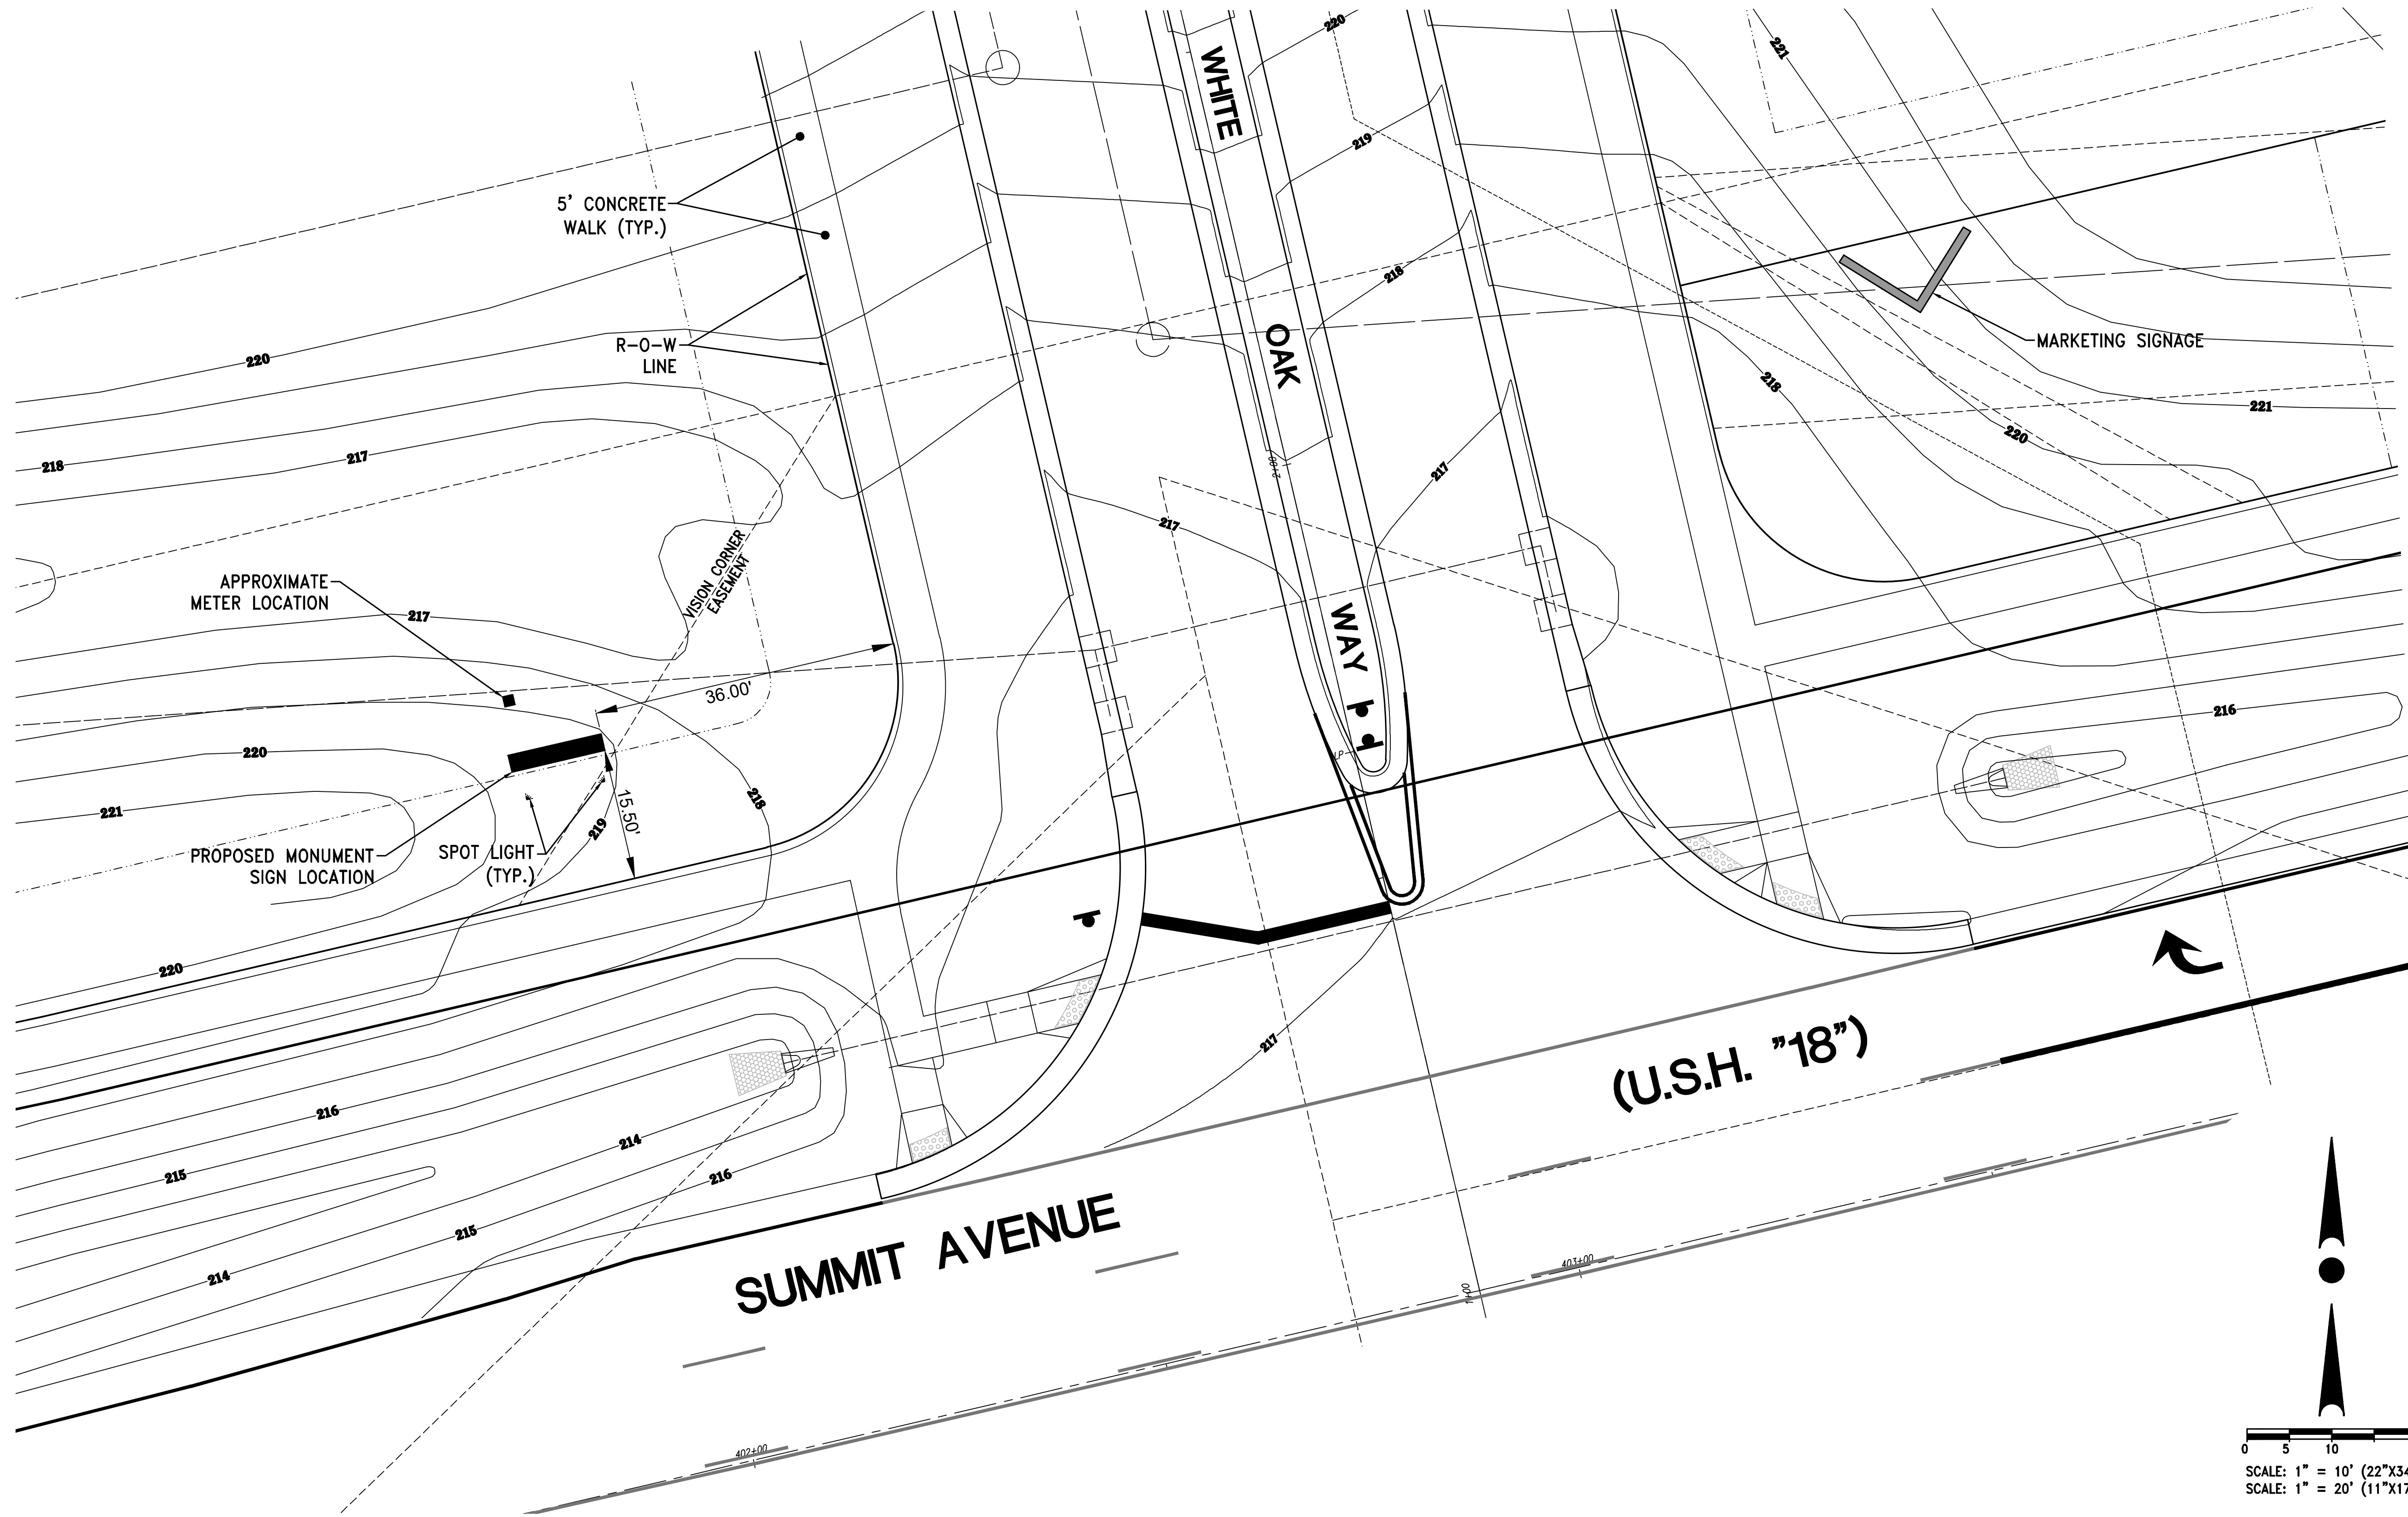

4100 N. CALHOUN ROAD, SUITE 300  
BROOKFIELD, WI 53005  
PHONE: (262) 790-1480  
FAX: (262) 790-1481  
EMAIL: info@trioeng.com

**PROJECT:**  
**SKYLINE - PHASE 1**  
SINGLE FAMILY RESIDENTIAL SUBDIVISION  
CITY OF WAUKESHA, WISCONSIN  
**BY:** BIELINSKI HOMES  
1830 MEADOW LN., SUITE A  
PEWAUKEE, WI 53072

**REVISION HISTORY**

DATE	DESCRIPTION
03/22/2021	PHASE 1 SUBMITTAL
05/21/2021	PER CITY REVIEW
07/07/2021	PER CITY REVIEW
02/04/2022	CONSTRUCTION SET

**DATE:**  
FEBRUARY 4, 2022

**JOB NUMBER:**  
19013

**DESCRIPTION:**  
ENTRANCE  
MONUMENT SIGN  
DETAIL


**SHEET**

**C8.00**

CONTRACTOR IS REQUIRED TO CONTACT DIGGERS HOTLINE TOLL FREE TO OBTAIN LOCATION OF UNDERGROUND UTILITIES PRIOR TO COMMENCING THE WORK. WISCONSIN STATUTE 182.0715 REQUIRES MIN. OF 3 WORK DAYS NOTICE BEFORE YOU EXCAVATE.  
**CALL DIGGERS HOTLINE 1-800-242-8511**

**NOTE:**  
EXISTING UNDERGROUND UTILITY INFORMATION WAS OBTAINED FROM AVAILABLE RECORDS. THE ENGINEER MAKES NO GUARANTEE AS TO THE ACCURACY OF THIS INFORMATION. VERIFICATION TO THE SATISFACTION OF THE CONTRACTOR OF ALL UNDERGROUND UTILITIES, WHETHER OR NOT SHOWN ON THE PLANS, SHALL BE ASSUMED AS A CONDITION OF THE CONTRACT. THE CONTRACTOR SHALL NOTIFY THE ENGINEER OF ANY DISCREPANCIES BETWEEN LOCATION OF UTILITIES IN THE FIELD AND LOCATIONS SHOWN ON THE PLANS.

H:\C9000\966\19013-01-SKYLINE\CONSTRUCTION PLANS\PHASE 1\PH1\_SKYLINE\_ENTRANCE MON. DETAIL-22X34.DWG

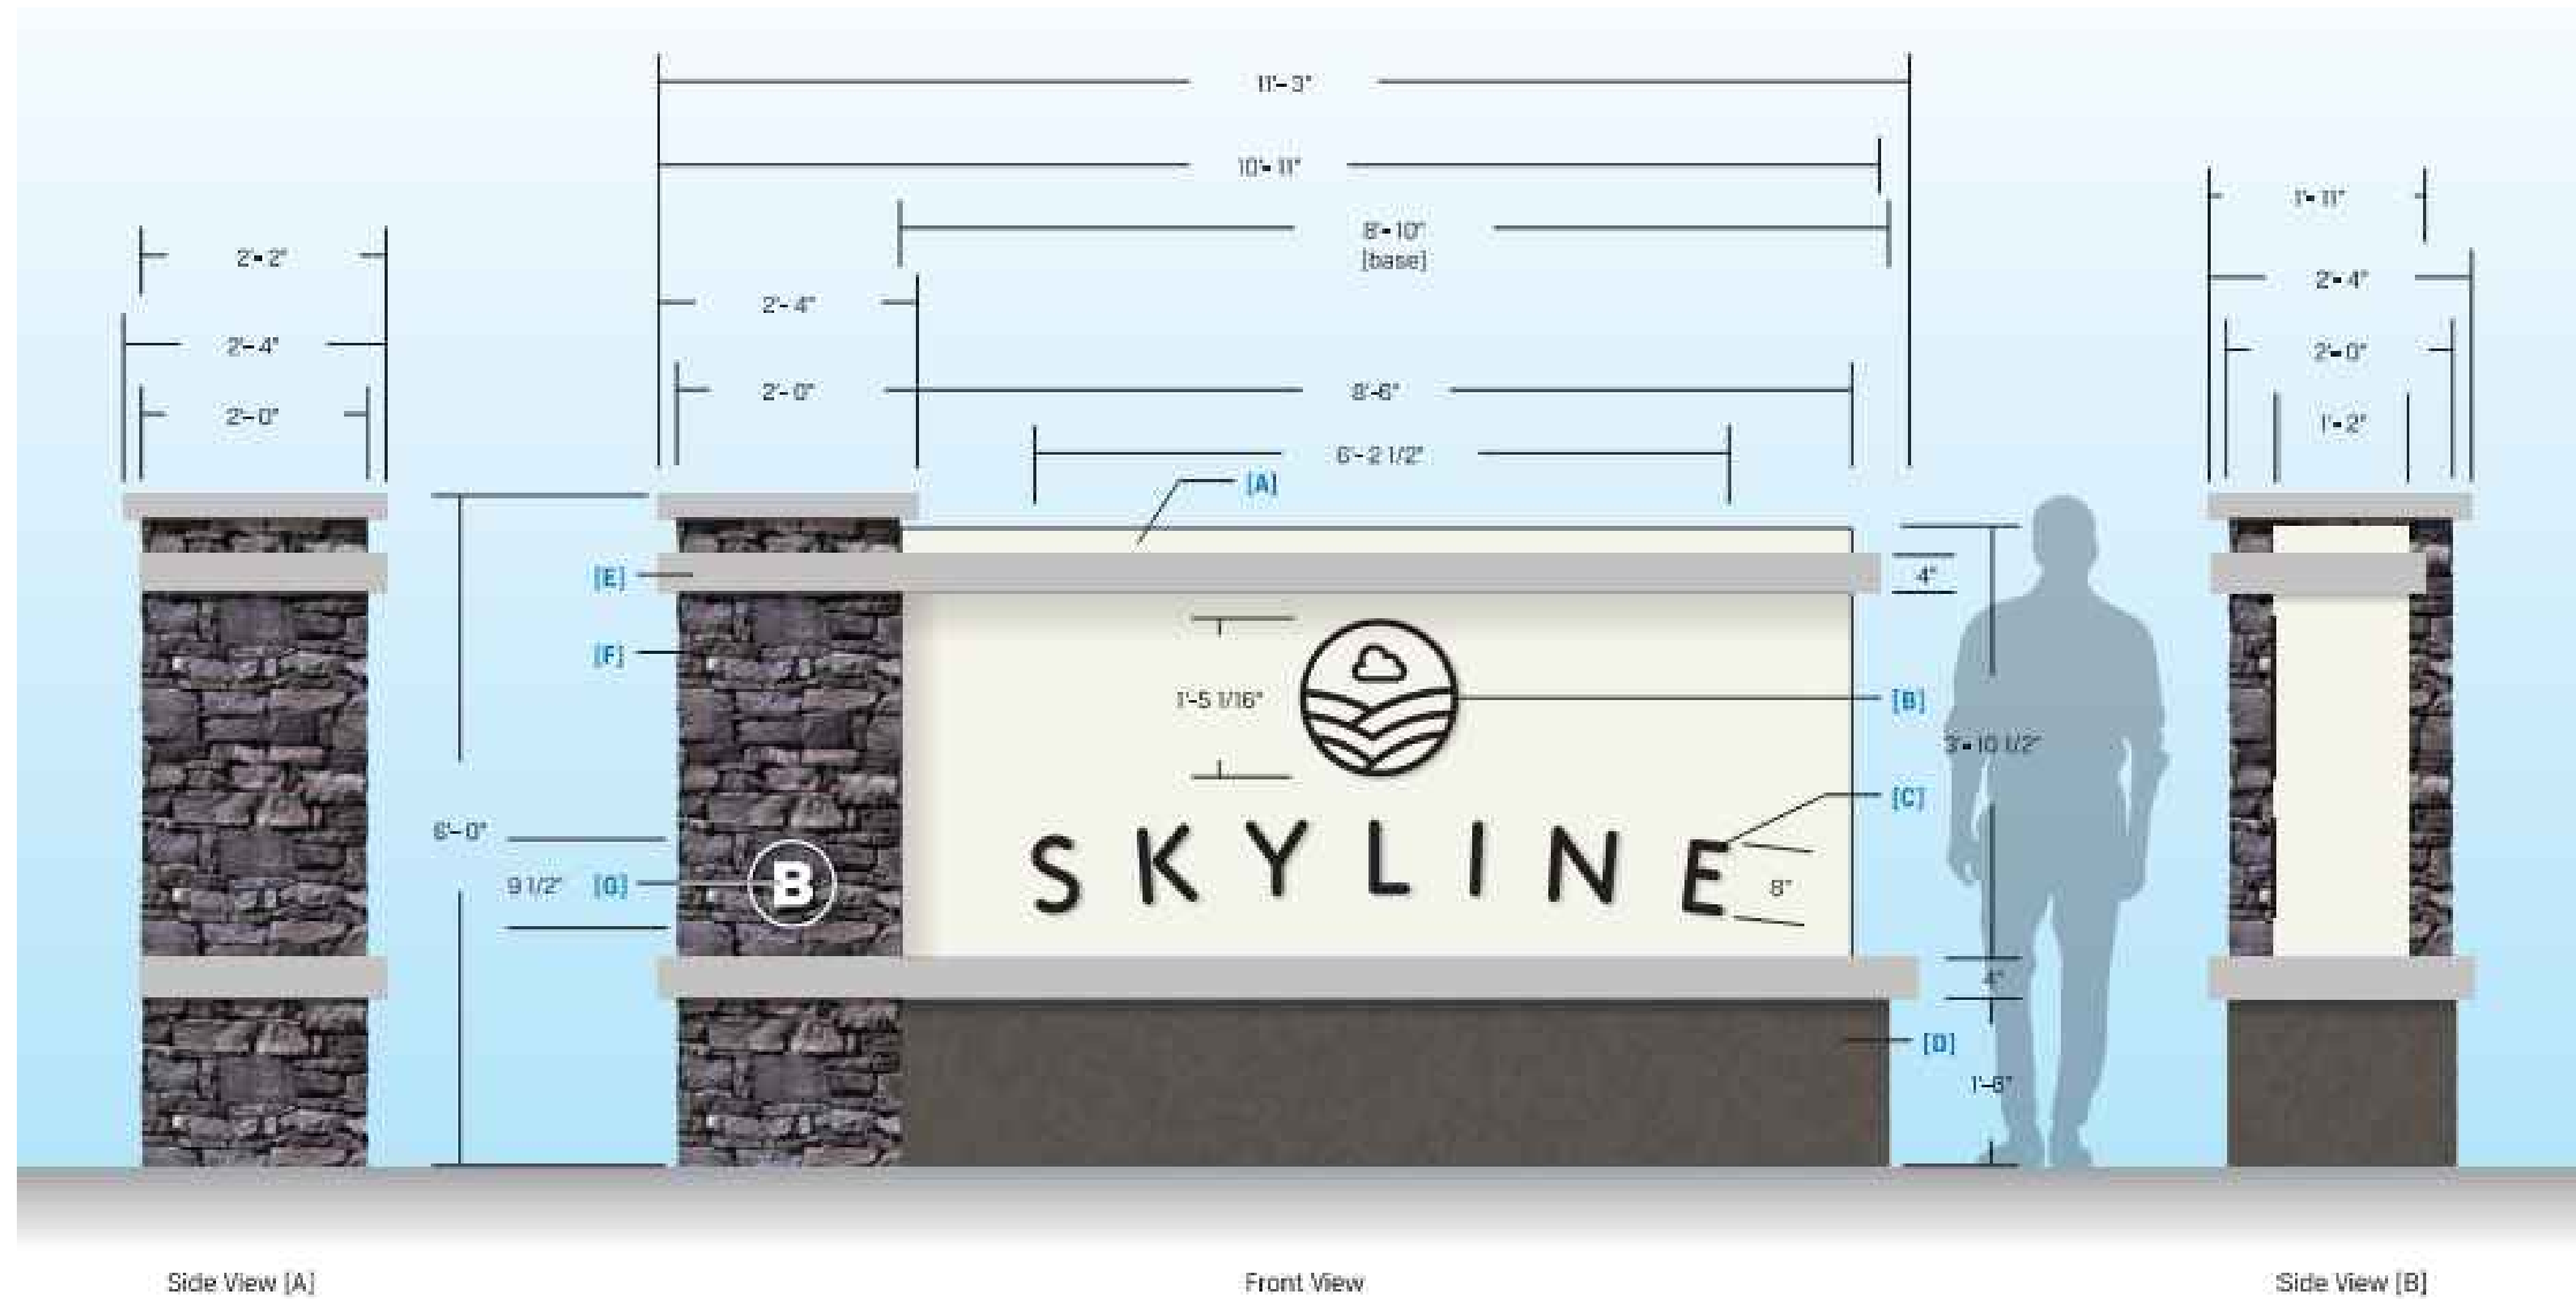

MONUMENT SIGN DETAIL  
NOT TO SCALE



4100 N. CALHOUN ROAD, SUITE 300  
BROOKFIELD, WI 53005  
PHONE: (262) 790-1480  
FAX: (262) 790-1481  
EMAIL: info@trioeng.com

**PROJECT:**  
**SKYLINE - PHASE 1**  
SINGLE FAMILY RESIDENTIAL SUBDIVISION  
CITY OF WAUKESHA, WISCONSIN  
**BY:** BIELINSKI HOMES  
1830 MEADOW LN., SUITE A  
PEWAUKEE, WI 53072

**REVISION HISTORY**

DATE	DESCRIPTION
03/22/2021	PHASE 1 SUBMITTAL
05/21/2021	PER CITY REVIEW
07/07/2021	PER CITY REVIEW
02/04/2022	CONSTRUCTION SET


**DATE:**  
FEBRUARY 4, 2022

**JOB NUMBER:**  
19013

**DESCRIPTION:**  
ENTRANCE  
MONUMENT SIGN  
DETAIL

**SHEET**

**C8.01**

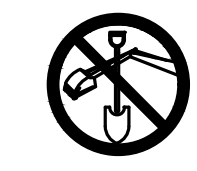

CONTRACTOR IS REQUIRED TO CONTACT DIGGERS HOTLINE TOLL FREE TO OBTAIN LOCATION OF UNDERGROUND UTILITIES PRIOR TO COMMENCING THE WORK. WISCONSIN STATUTE 182.0715 REQUIRES MIN. OF 3 WORK DAYS NOTICE BEFORE YOU EXCAVATE.  
**CALL DIGGERS HOTLINE 1-800-242-8511**

**NOTE:**  
EXISTING UNDERGROUND UTILITY INFORMATION WAS OBTAINED FROM AVAILABLE RECORDS. THE ENGINEER MAKES NO GUARANTEE AS TO THE ACCURACY OF THIS INFORMATION. VERIFICATION TO THE SATISFACTION OF THE CONTRACTOR OF ALL UNDERGROUND UTILITIES, WHETHER OR NOT SHOWN ON THE PLANS, SHALL BE ASSUMED AS A CONDITION OF THE CONTRACT. THE CONTRACTOR SHALL NOTIFY THE ENGINEER OF ANY DISCREPANCIES BETWEEN LOCATION OF UTILITIES IN THE FIELD AND LOCATIONS SHOWN ON THE PLANS.