



LANDSCAPING NOTES				
SYMBOL	COMMON NAME	BOTANICAL NAME	PLANTED SIZE	QUANTITY
DECIDUOUS SHRUBS				
	Purple Pavement Rose	Rosa rugosa 'Purple Pavement'	18"-Cont	10
	Flower Carpet Appleblossom Rose	Rosa x 'Noamel'	18"-Cont	2
EVERGREEN SHRUBS				
	Sea of Gold Juniper	Juniperus x Pfizeriana 'MonSan'	18"-24"-B&B	9
PERENNIALS				
	Shenandoah Switch Grass	Panicum virgatum 'Shenandoah'	1 gal pot	6
	Palace Purple Coral Bells	Heuchera micrantha 'Palace Purple'	1 gal pot	37
	Cranberry Baby Daylily	Hemerocallis x 'Cranberry Baby'	1 gal pot	17

NOTE: PLACE MULCH IN ALL PLANTING BEDS

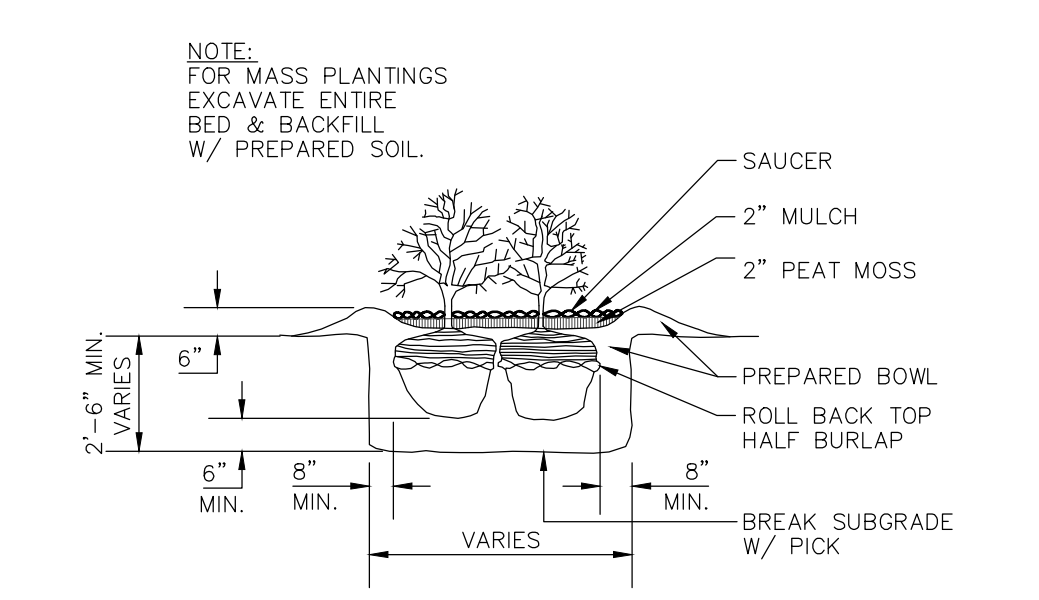

**SHRUB PLANTING DETAIL**  
NO SCALE

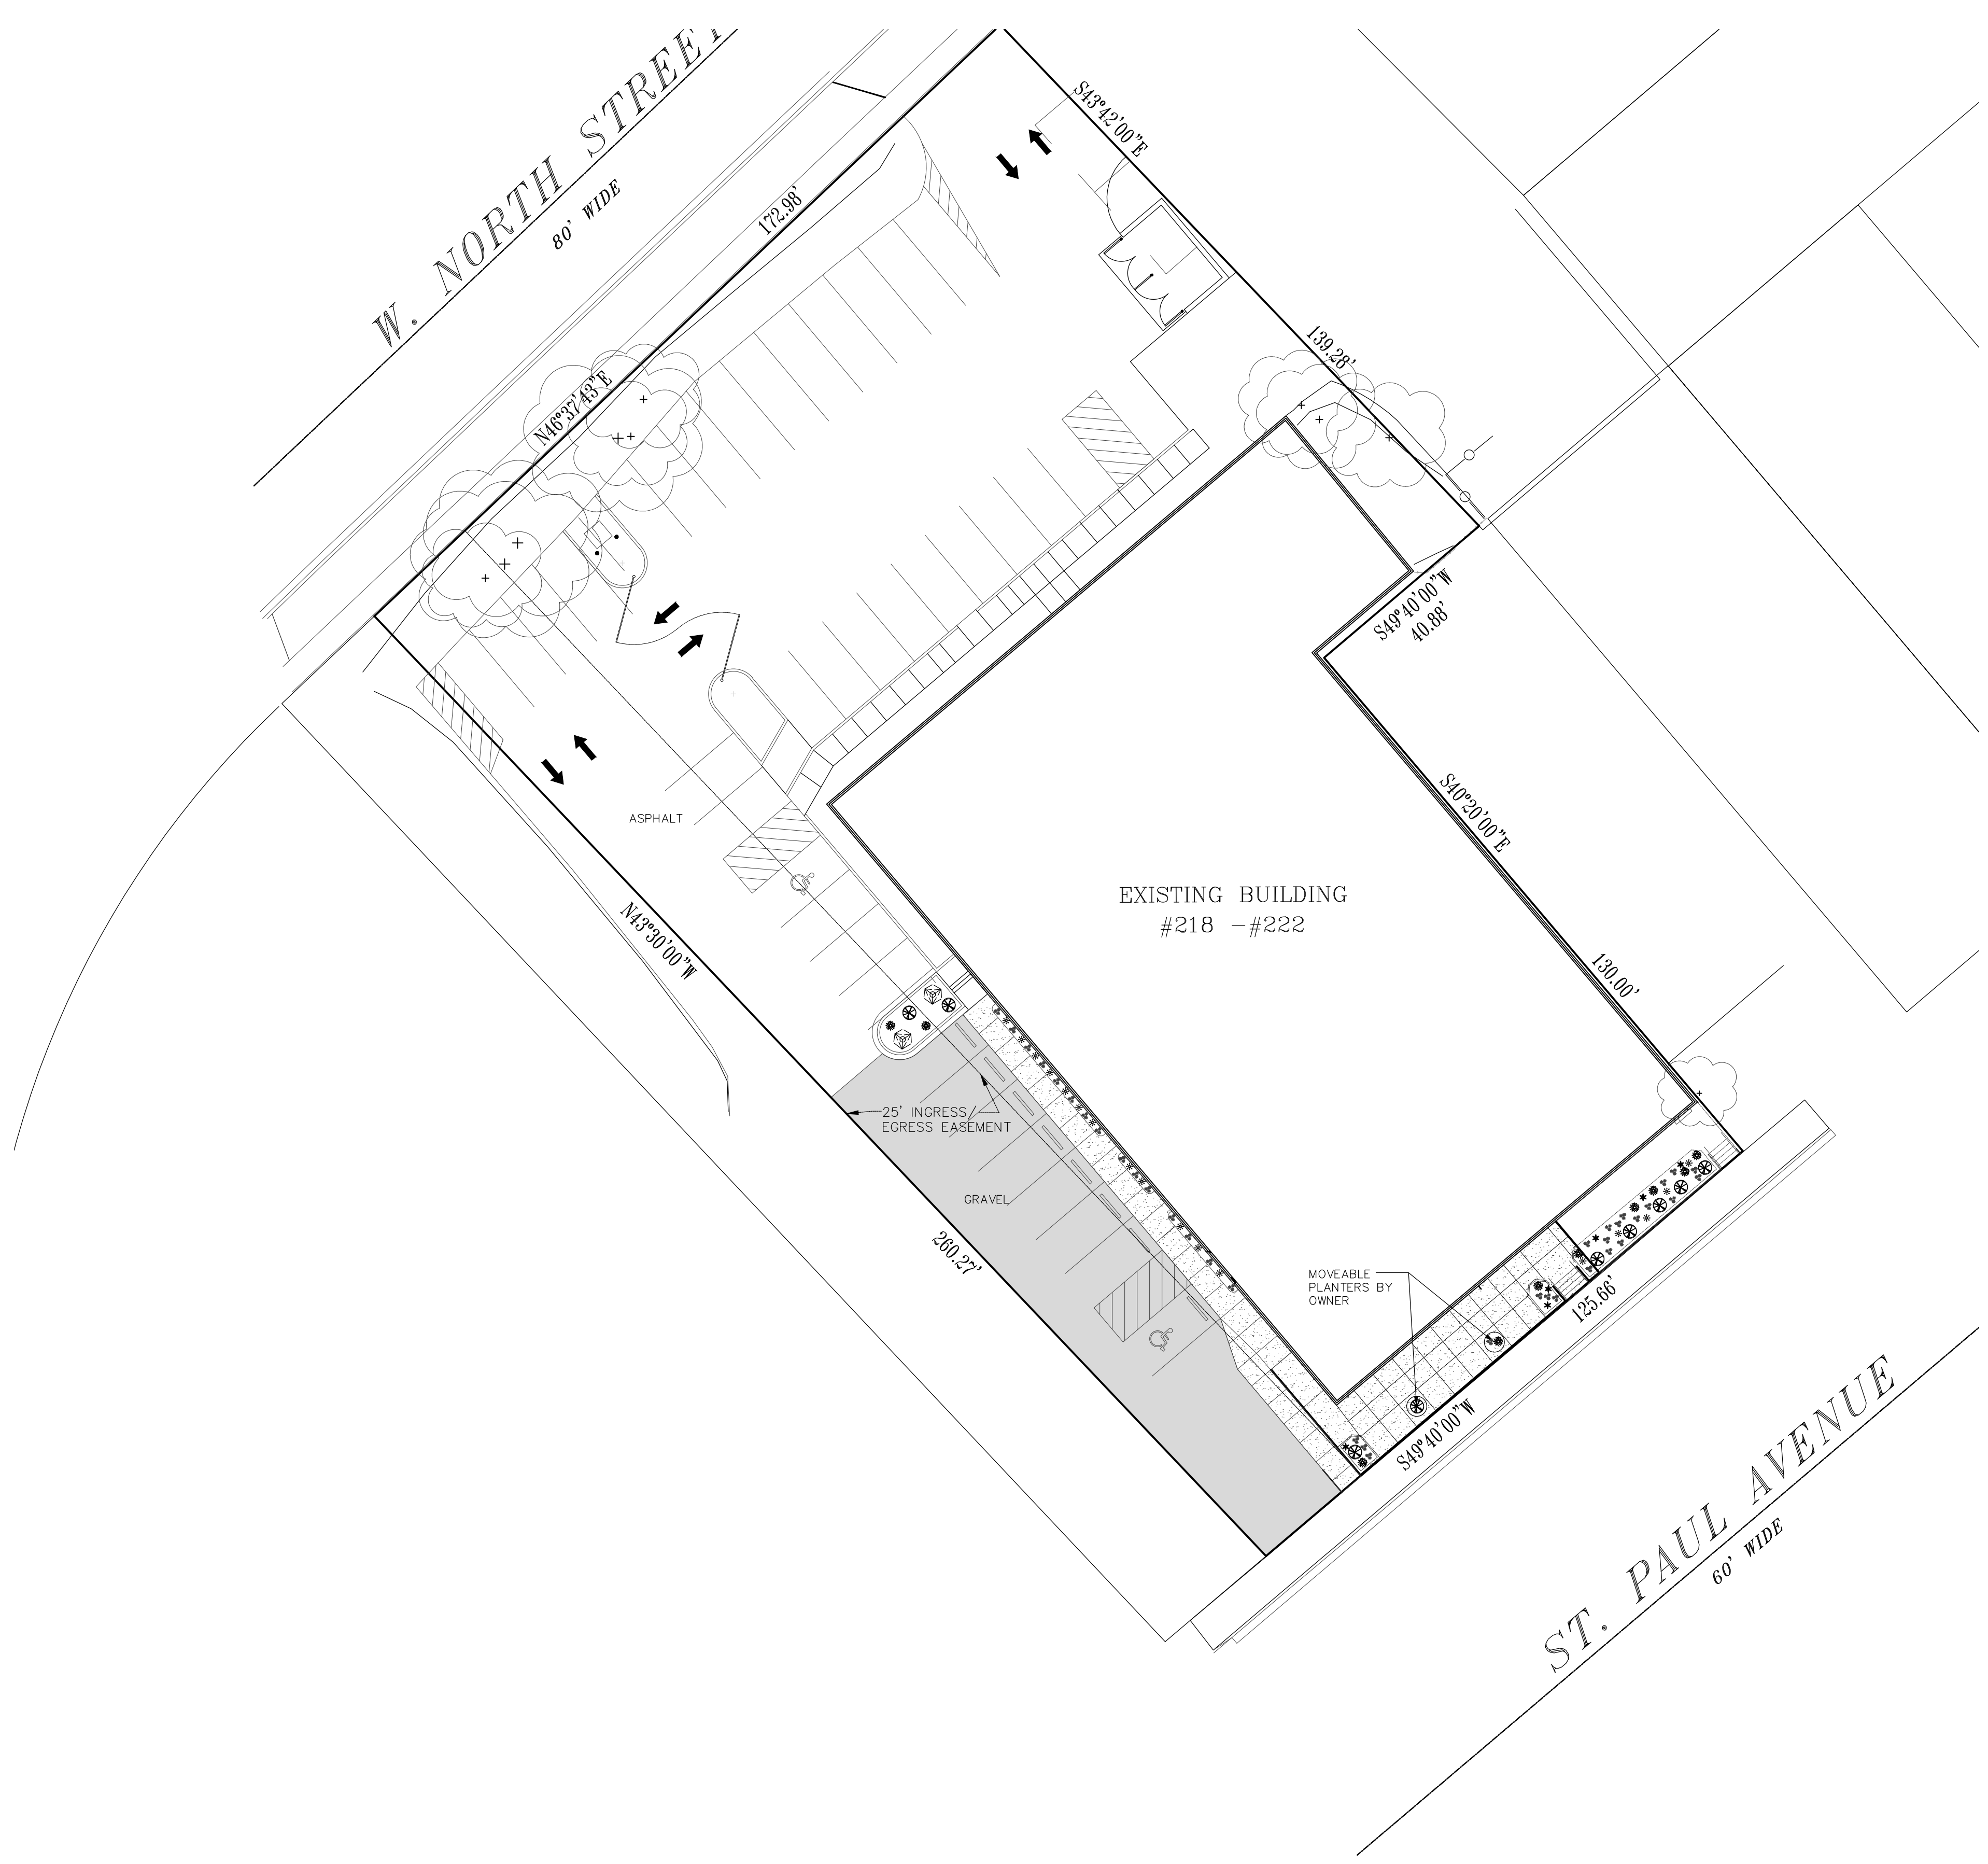

**OWNER:**  
St. Paul Place Partners, LLP  
PO Box 472  
Brookfield, WI 53008

**PROJECT:**  
Exterior and Structural Alterations for:  
St. Paul Place Partners, LLP  
222 West Saint Paul Ave.  
Waukesha, WI

**PRELIMINARY SHEET DATES:**  
JUNE 24, 2015  
JULY 22, 2015

**JOB NUMBER:**  
1403810  
**SHEET**

**C1.4**