

MUNSON, INC.

www.munsoninc.com

Asphalt & Concrete Services
Chain Link & Ornamental Fence
Tennis Court Construction

6747 N. SIDNEY PLACE
GLENDALE, WI 53209

(414) 351-0800
(800) 236-0340




VECTOR ELECTRIC
1341 Pearl St.
Waukesha, WI 53186

Date: 03/21/2022


Drawn by: K. Delveaux

Sheet #: 1 of 2

THESE SPECIFICATIONS & DRAWINGS ARE PROPERTY OF
MUNSON-ARMSTRONG PAVING DIV. & MAY NOT BE REPRODUCED, COPIED
OR USED FOR COMPETITIVE BIDS WITHOUT PRIOR WRITTEN PERMISSION

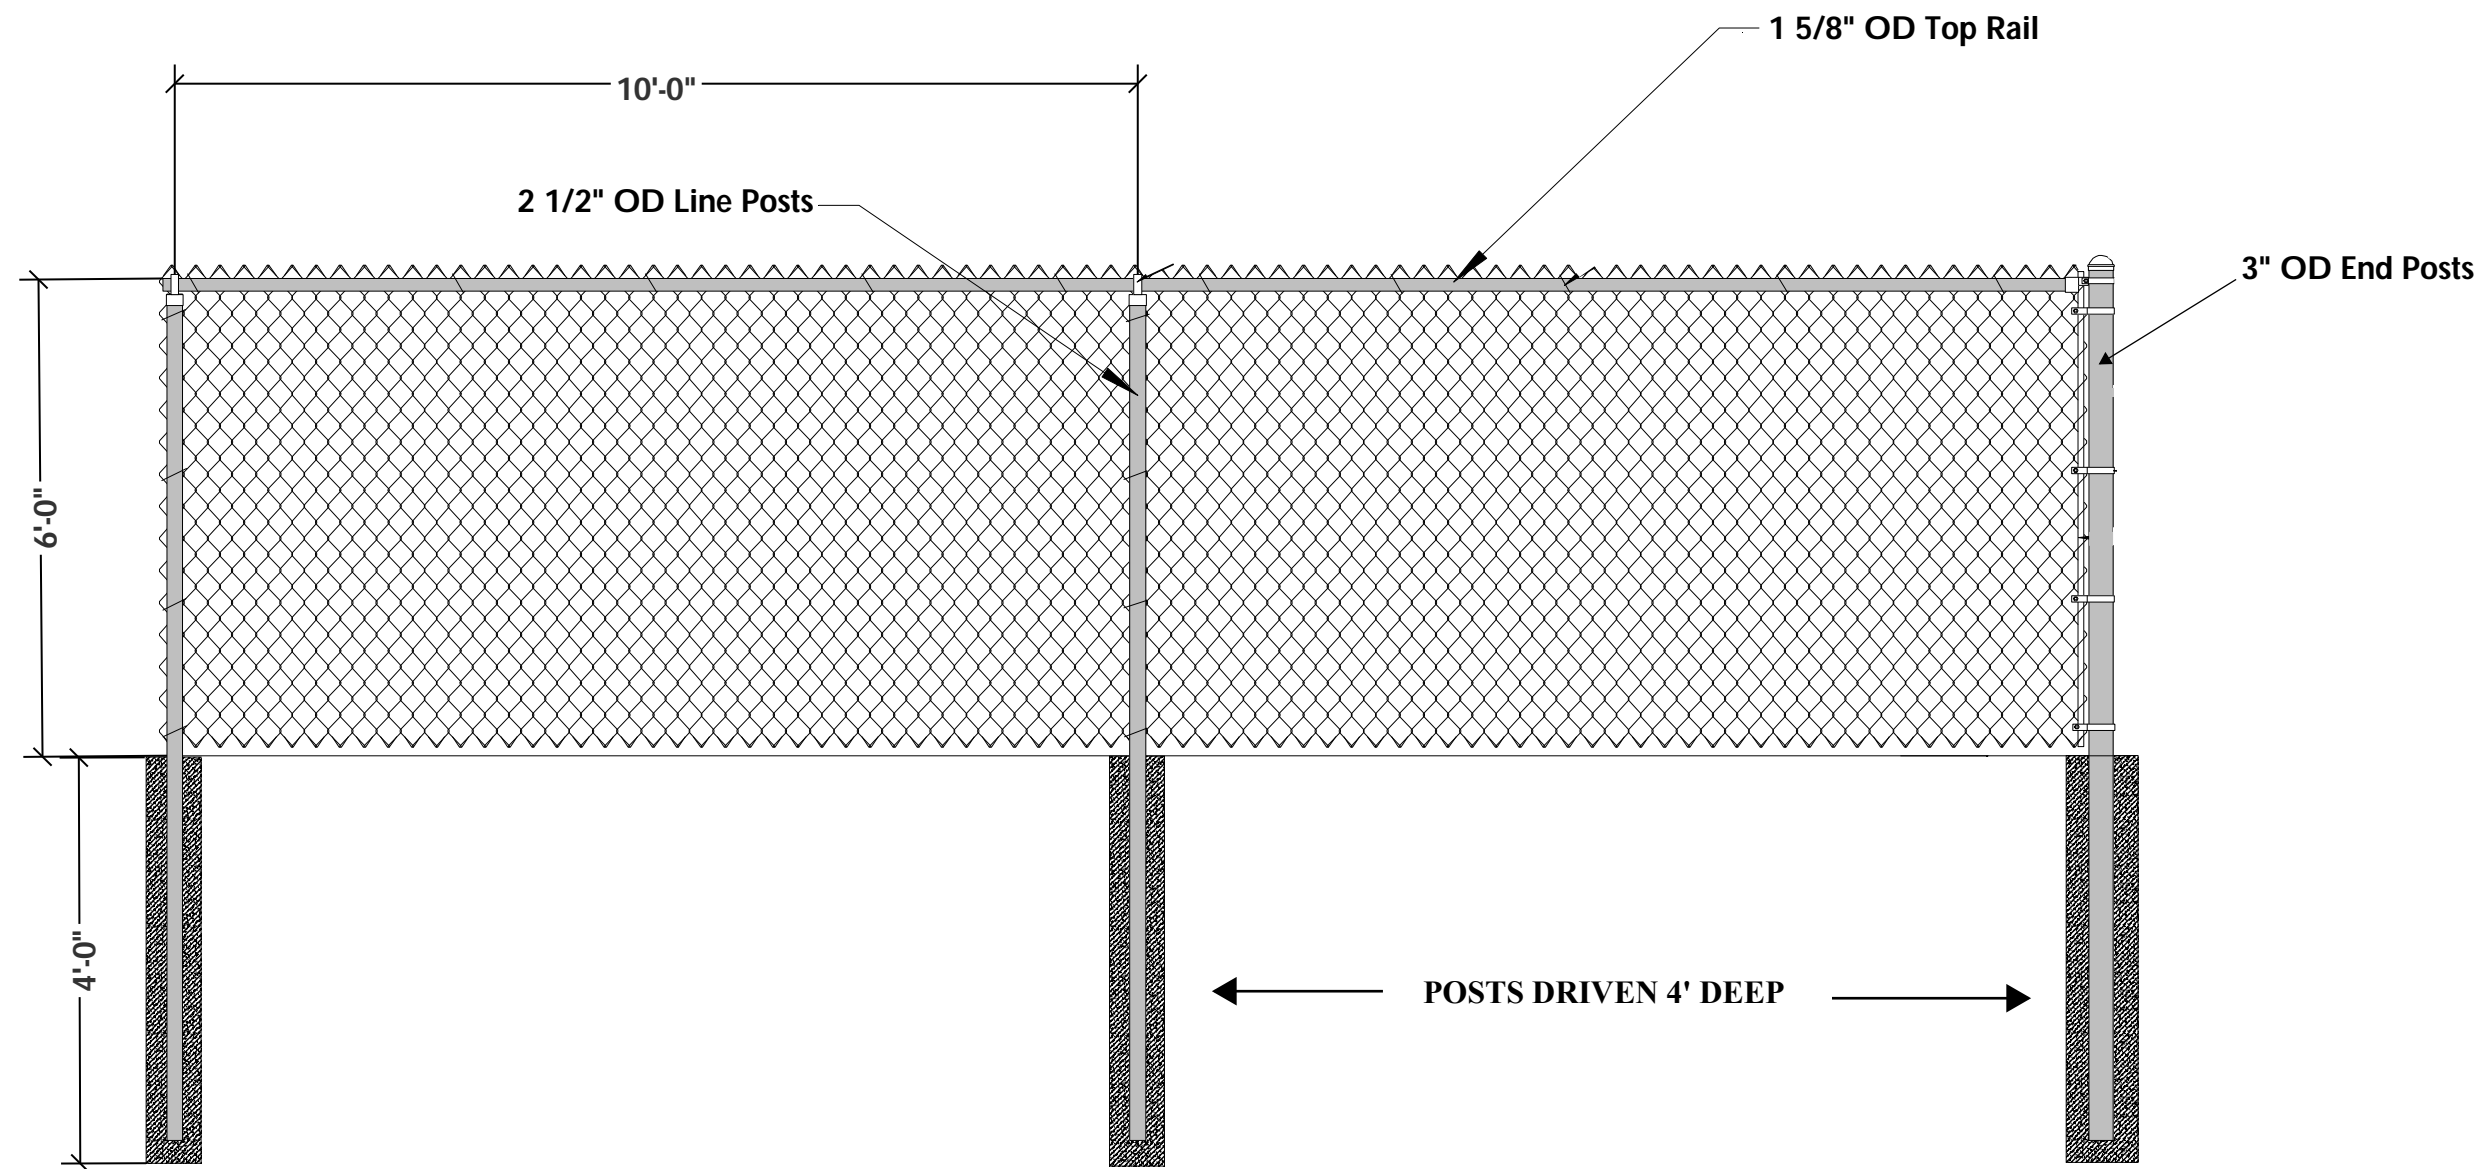

6' CHAIN LINK FENCE

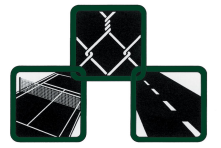

MUNSON, INC.

www.munsoninc.com

Asphalt & Concrete Services
Chain Link & Ornamental Fence
Tennis Court Construction

6747 N. SIDNEY PLACE
GLENDALE, WI 53209

(414) 351-0800
(800) 236-0340




VECTOR ELECTRIC
1341 Pearl St.
Waukesha, WI 53186

Date: 03/21/2022

Drawn by: K. Delveaux

Sheet #: 2 of 2

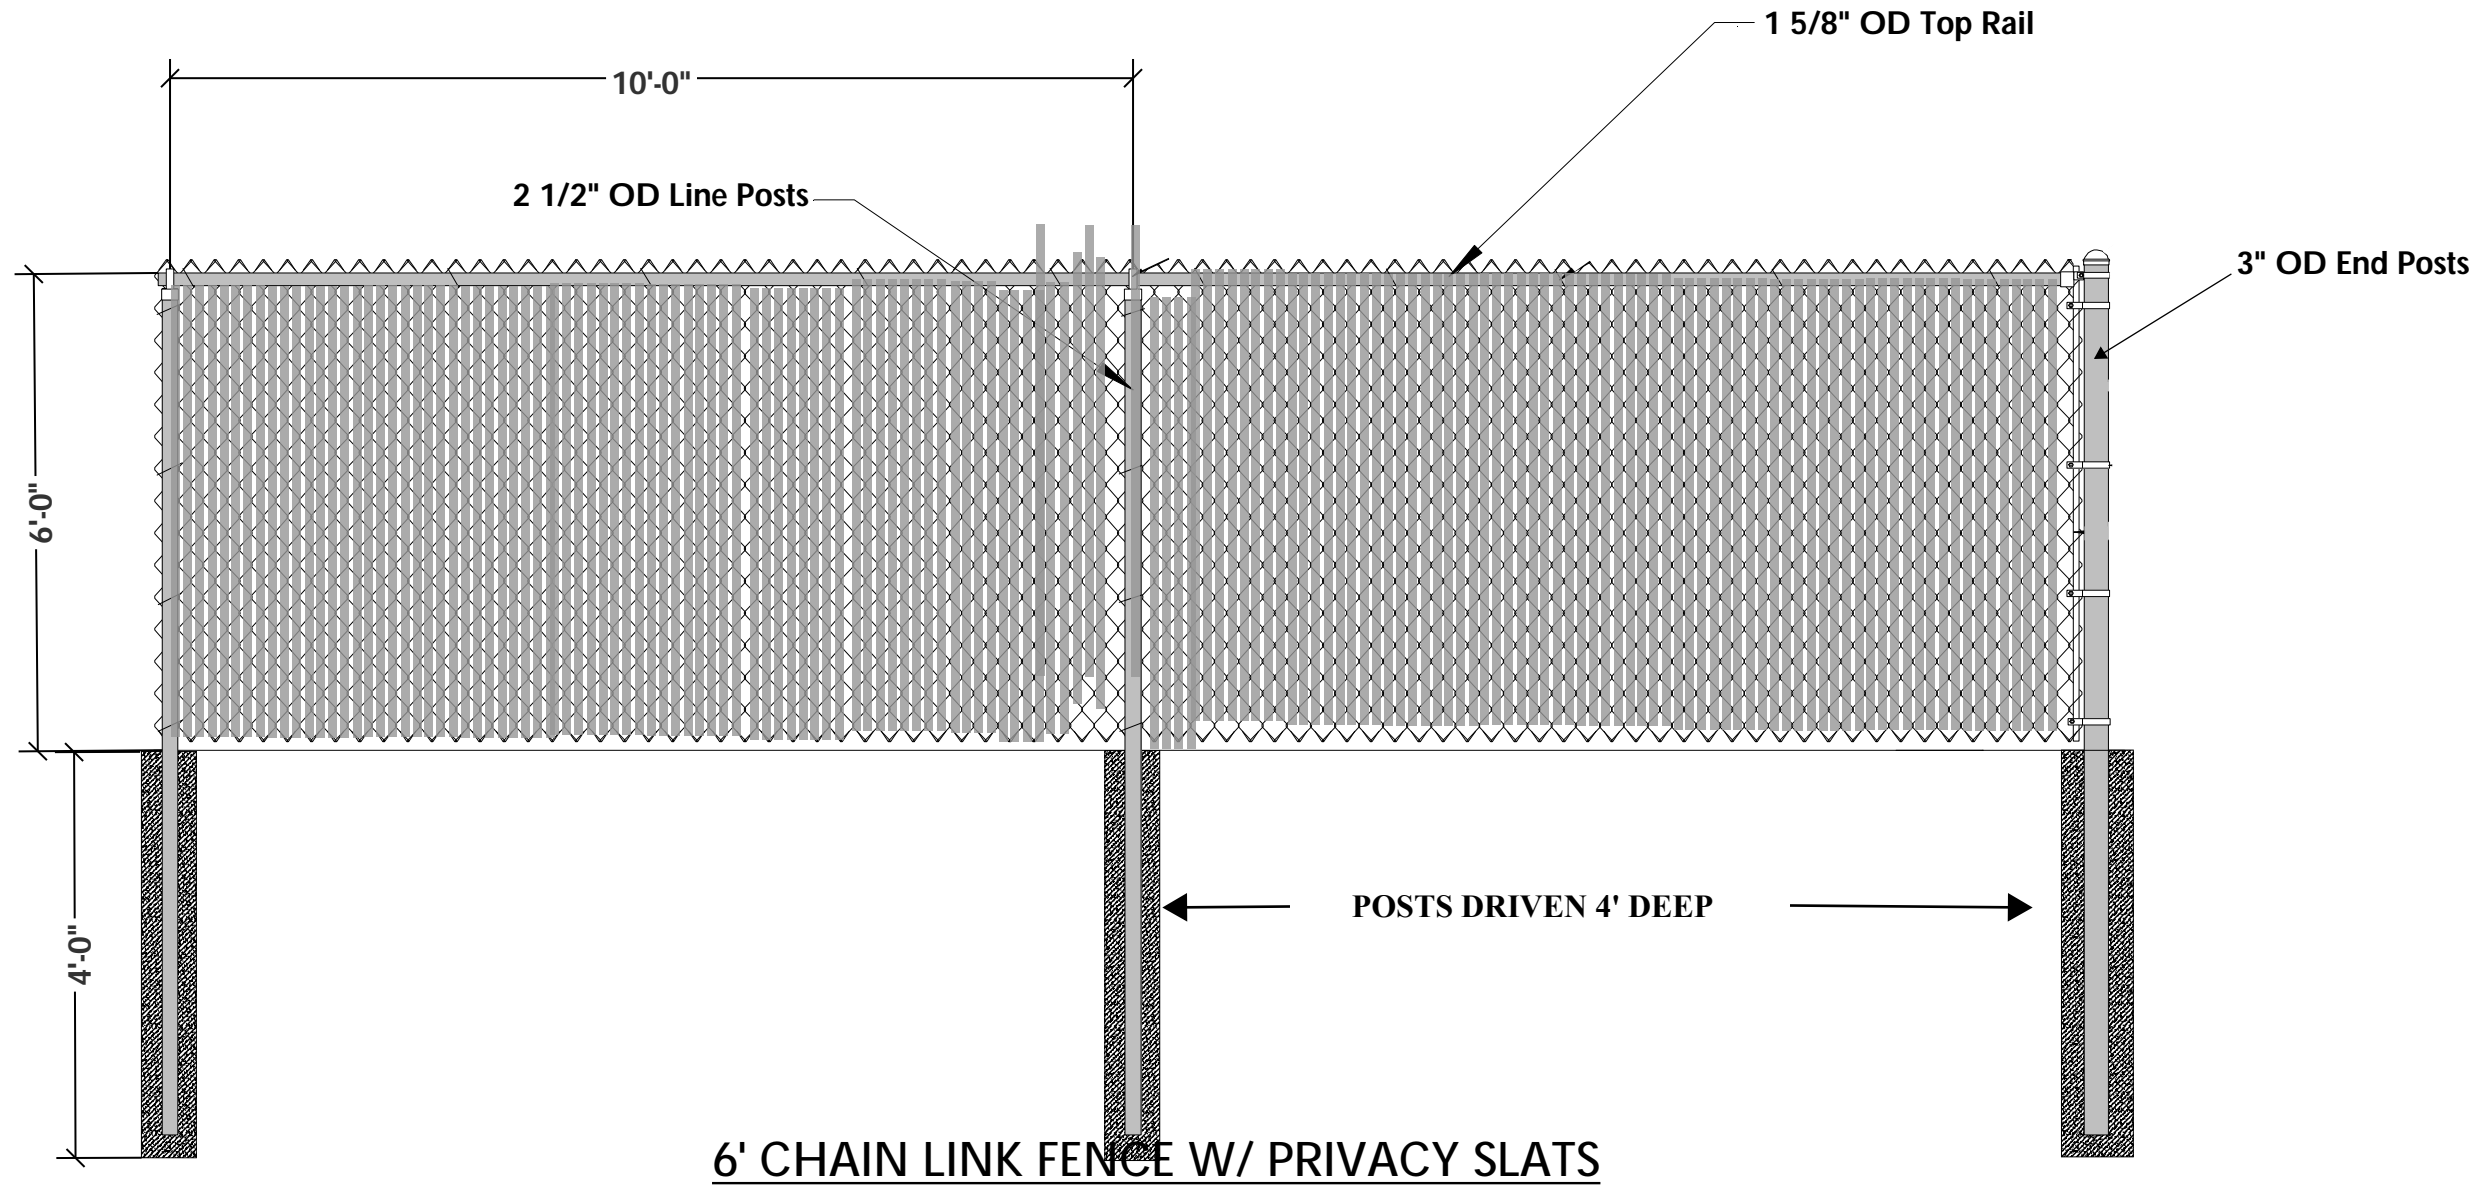

THESE SPECIFICATIONS & DRAWINGS ARE PROPERTY OF
MUNSON-ARMSTRONG PAVING DIV. & MAY NOT BE REPRODUCED, COPIED
OR USED FOR COMPETITIVE BIDS WITHOUT PRIOR WRITTEN PERMISSION