


**UNIT #2 FIRST FLOOR PLAN**

FIRST FLOOR SQUARE FEET = 900  
 SECOND FLOOR SQUARE FEET = 877  
 TOTAL SQUARE FEET = 1777  
 GARAGE SQUARE FEET = 627

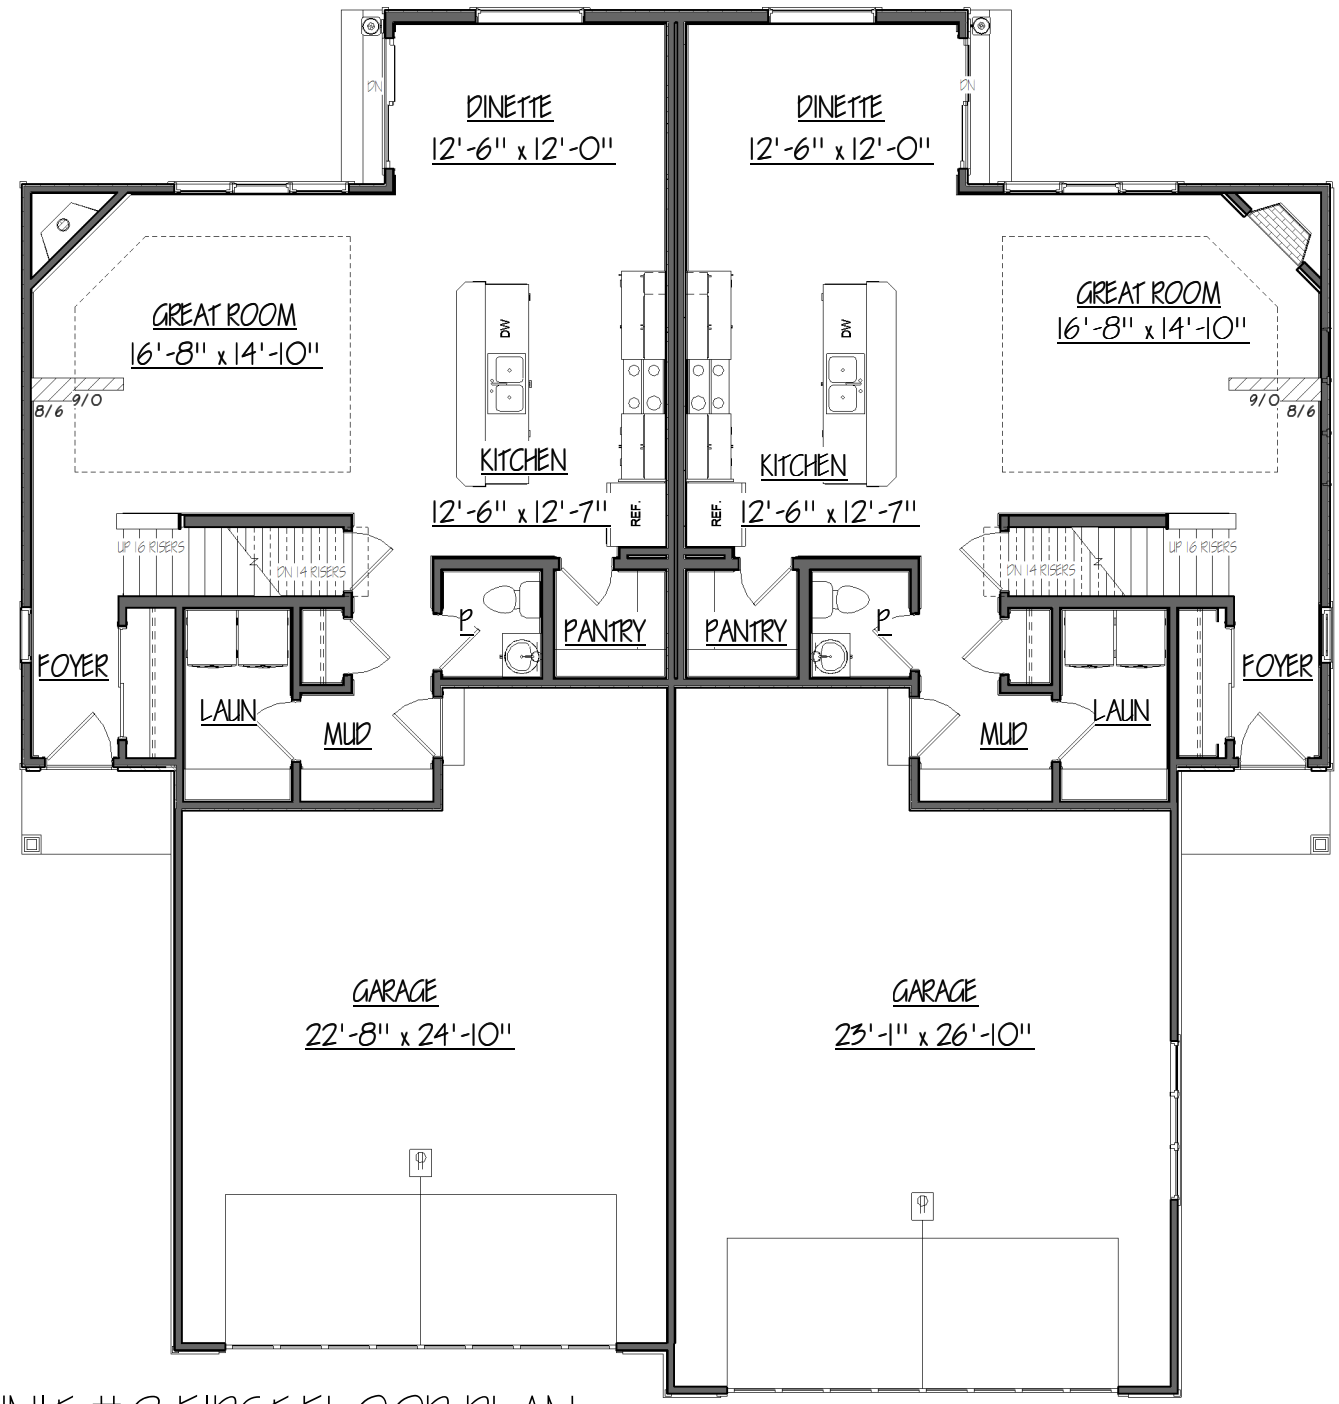

**UNIT #1 FIRST FLOOR PLAN**

FIRST FLOOR SQUARE FEET = 900  
 SECOND FLOOR SQUARE FEET = 877  
 TOTAL SQUARE FEET = 1777  
 GARAGE SQUARE FEET = 688

COPYRIGHT DAVID AND GOLIATH BUILDERS, INC. IT IS UNLAWFUL FOR ANYONE TO USE OR REPRODUCE BY ANY MEANS ALL OR ANY PORTION OF THESE CONSTRUCTION DOCUMENTS WITHOUT THE EXPRESSED WRITTEN PERMISSION OF DAVID AND GOLIATH BUILDERS, INC.

PHASE	MODEL	DATE	PHASE	DATE
		06/10/16		

**DAVID AND GOLIATH BUILDERS**  
 177 QUAIL COURT, SUITE 100  
 PEWAUKEE, WISCONSIN 53072  
 TEL: 262-691-8841  
 FAX: 262-691-8859



**BUILDING #7**  
 FEETFOOT DRIVE  
 WAUKESHA, WI 53186

FLOOR PLANS

**SHEET**  
 3 OF 3