


20 UNIT APARTMENT BUILDING
 RIDGE AT WOODLAND CREEK
 WAUKESHA, WISCONSIN

REVISIONS:

DATE:

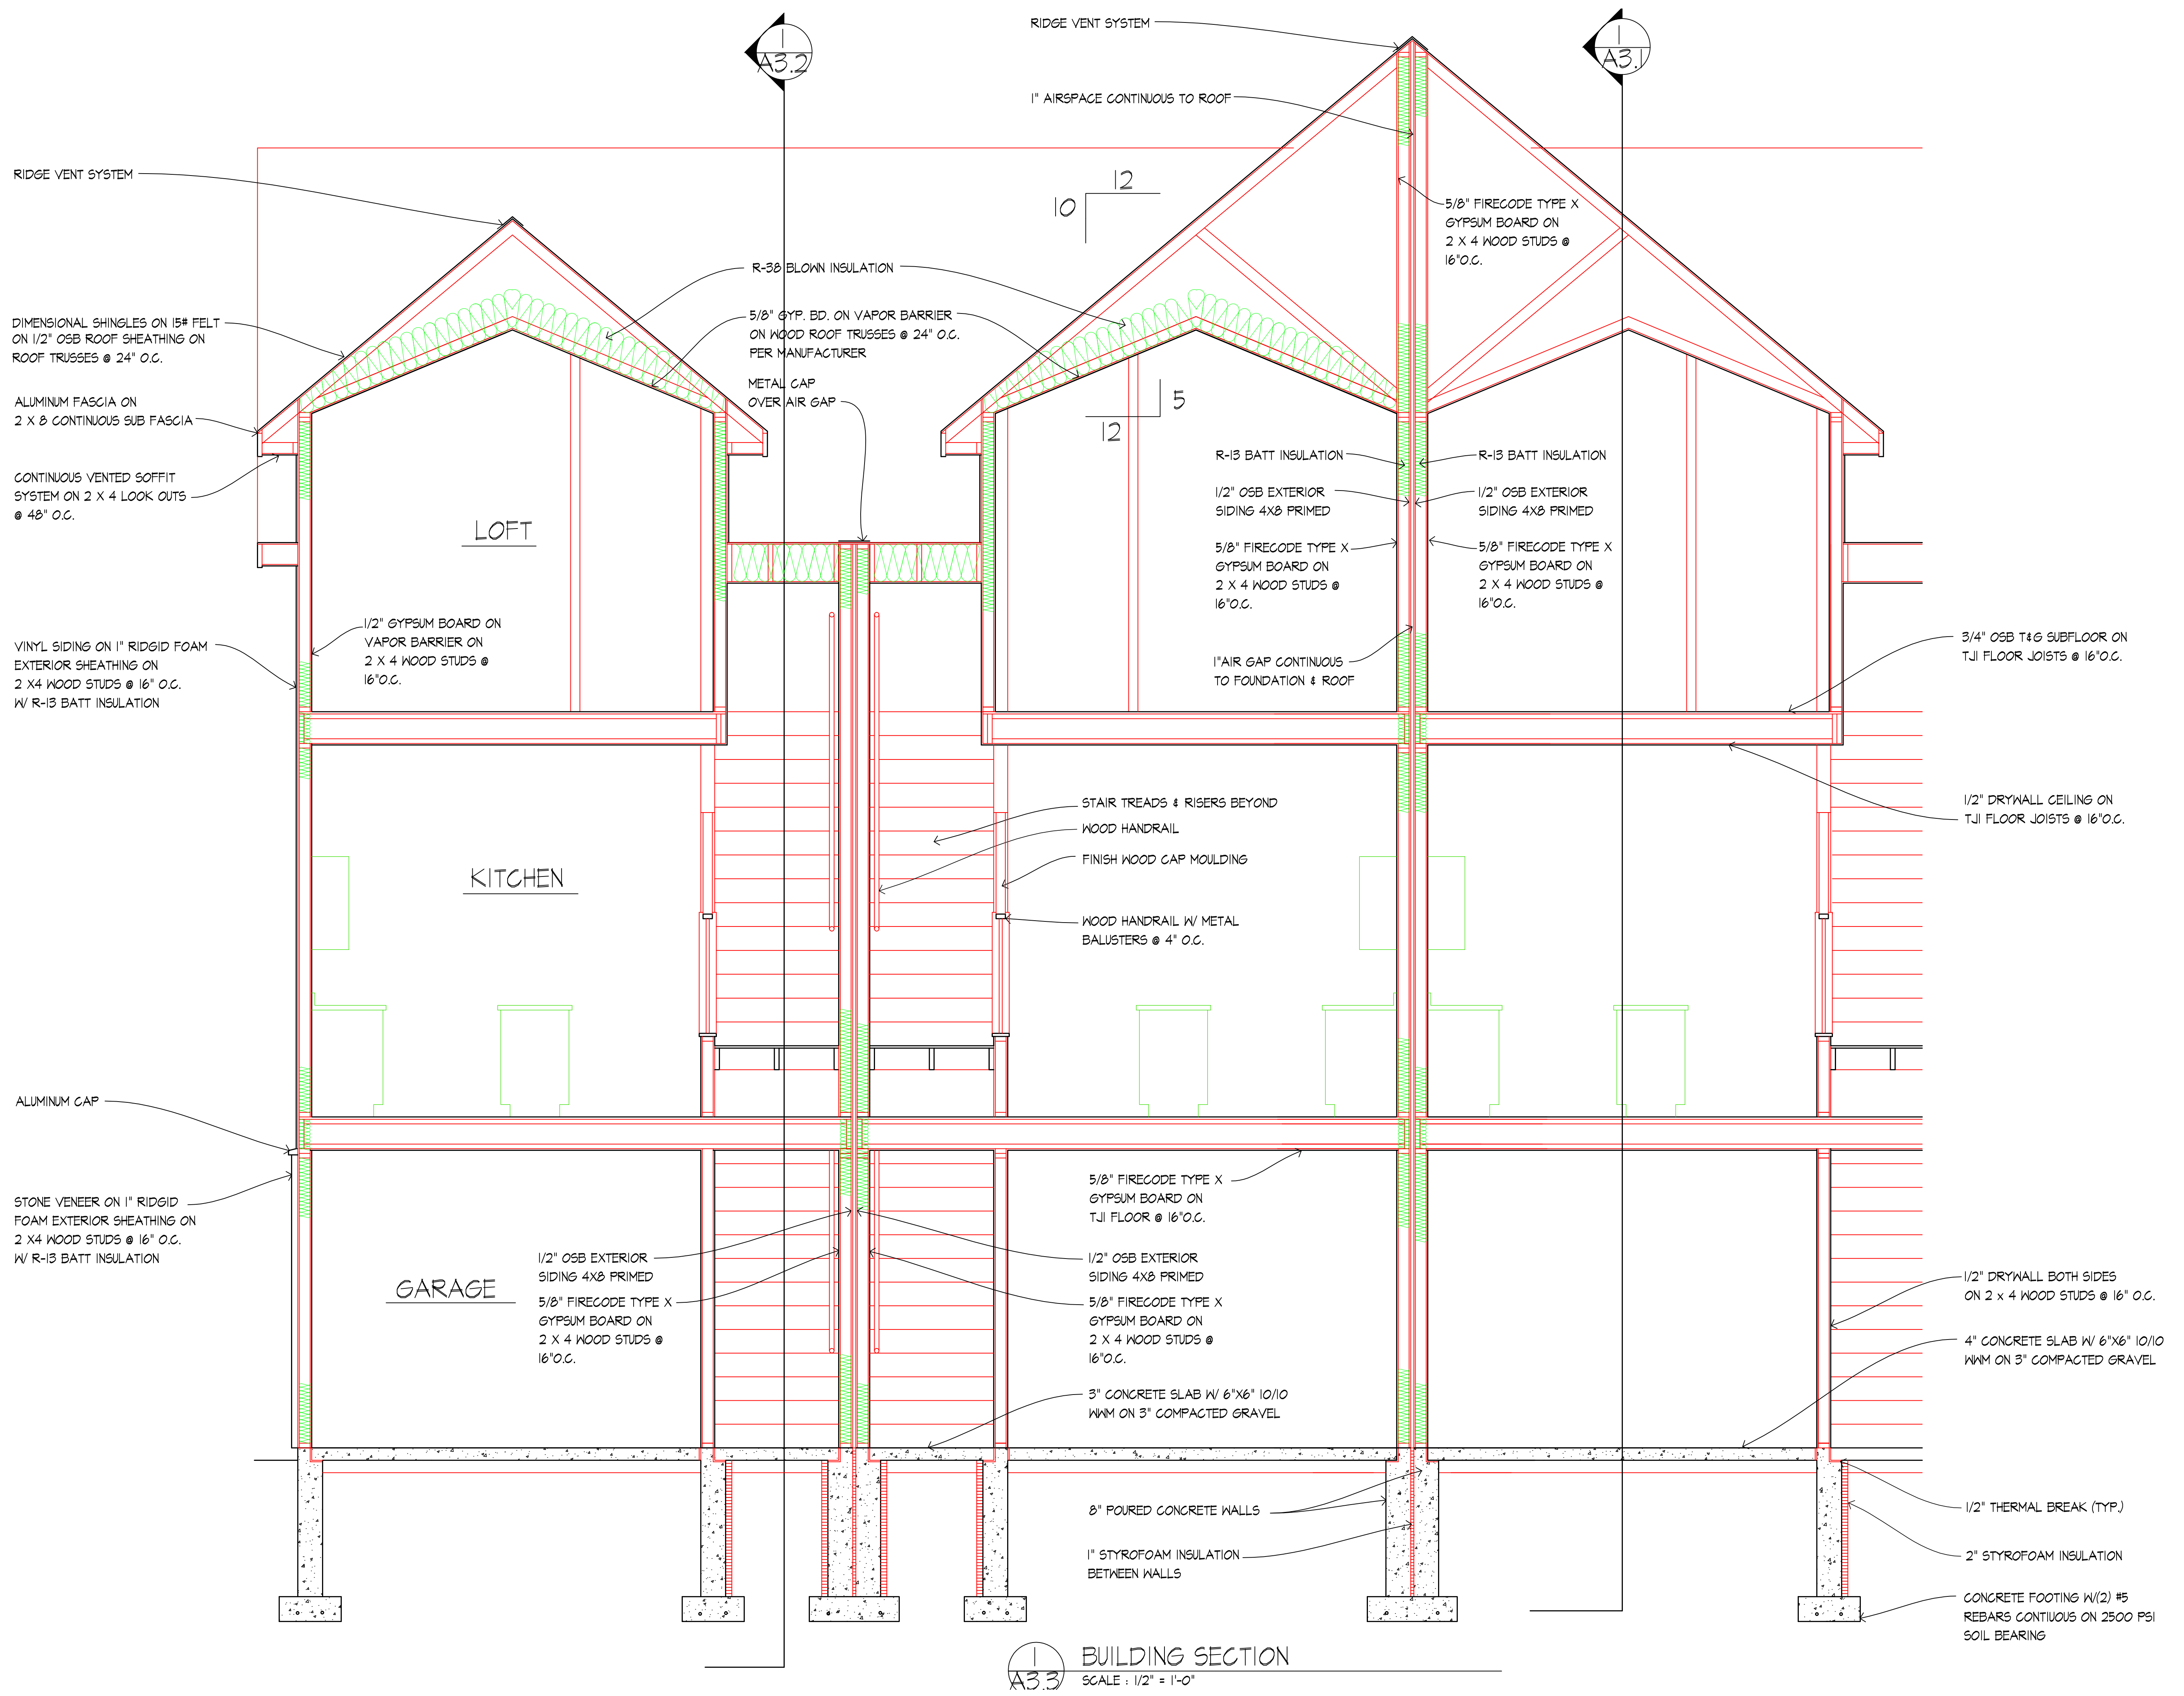

1 BUILDING SECTION
 A3.3 SCALE: 1/2" = 1'-0"