




1 DECIDUOUS TREE PLANTING DETAIL SCALE: NONE

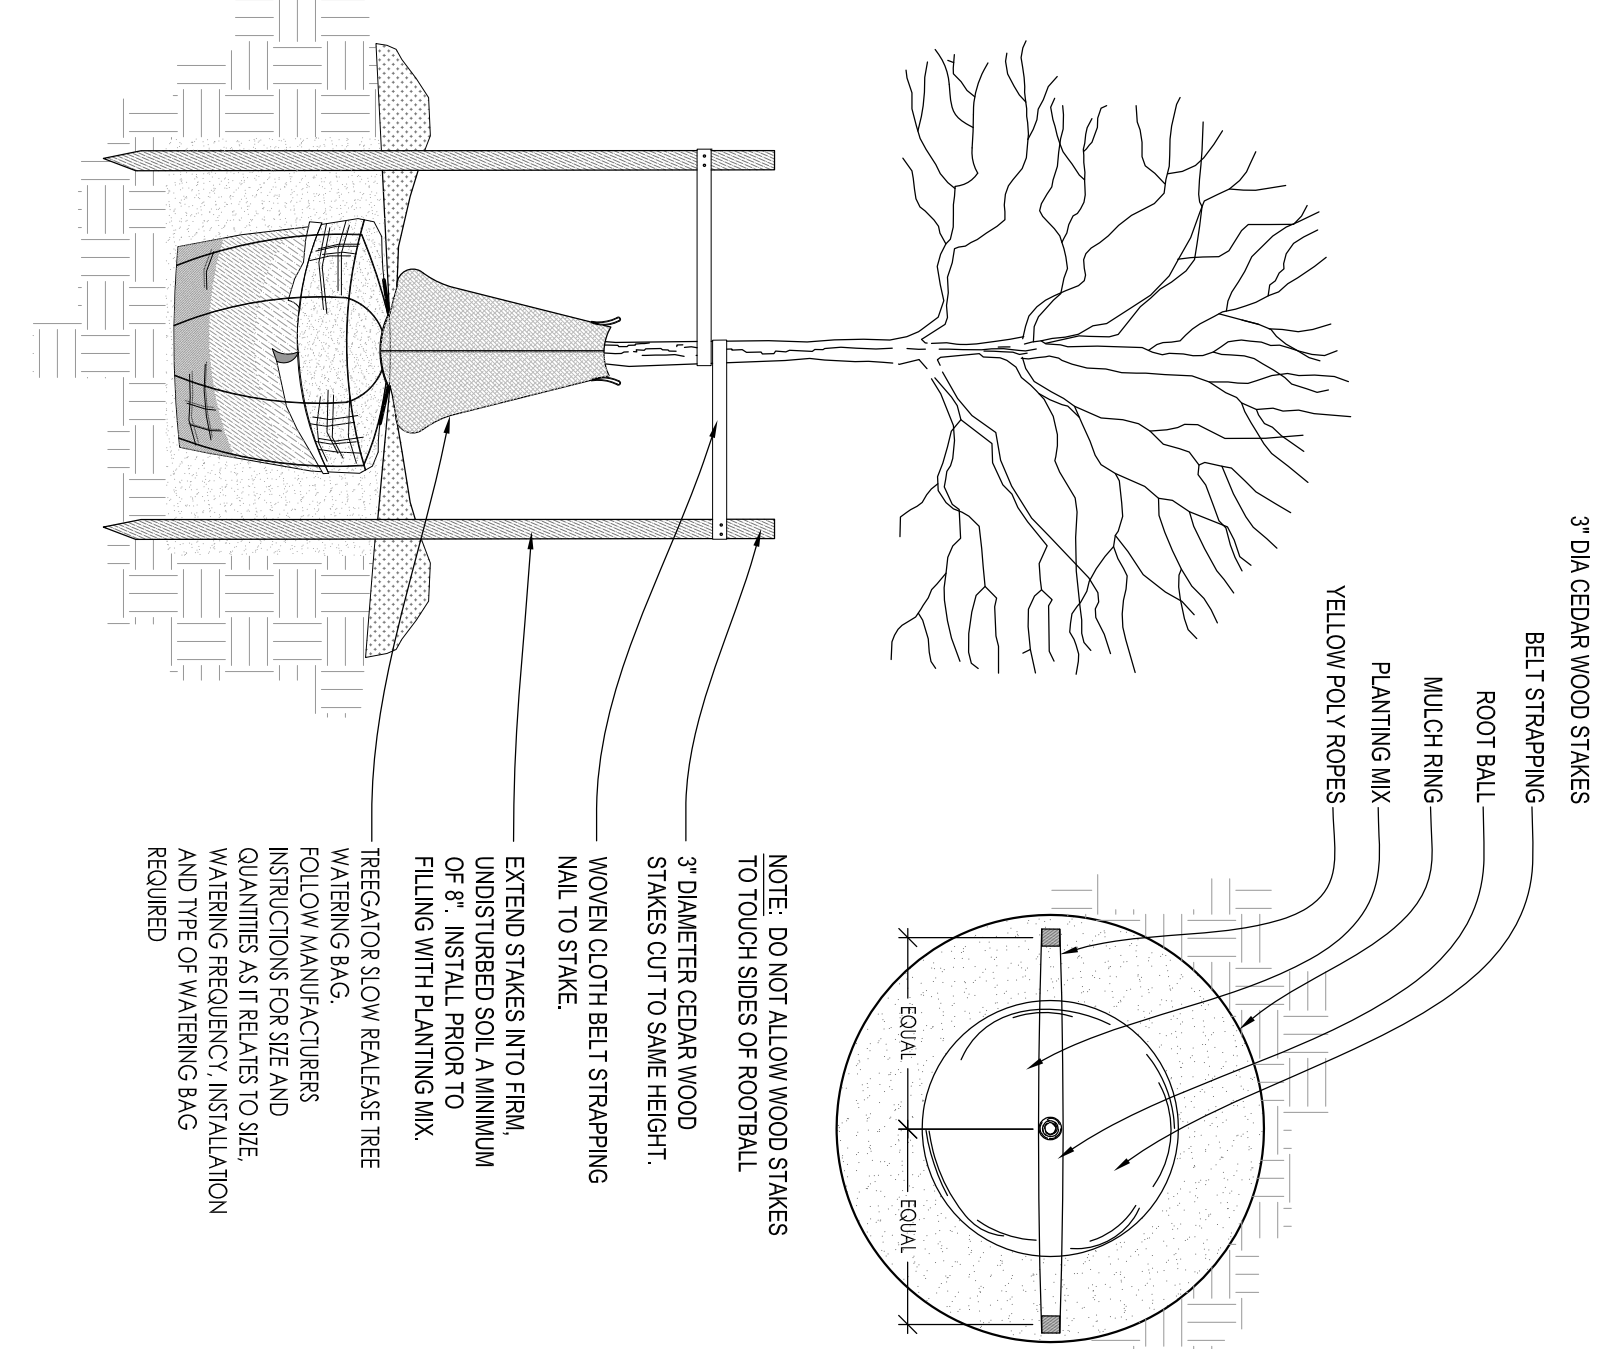


2 DECIDUOUS TREE STAKING SCALE: NONE

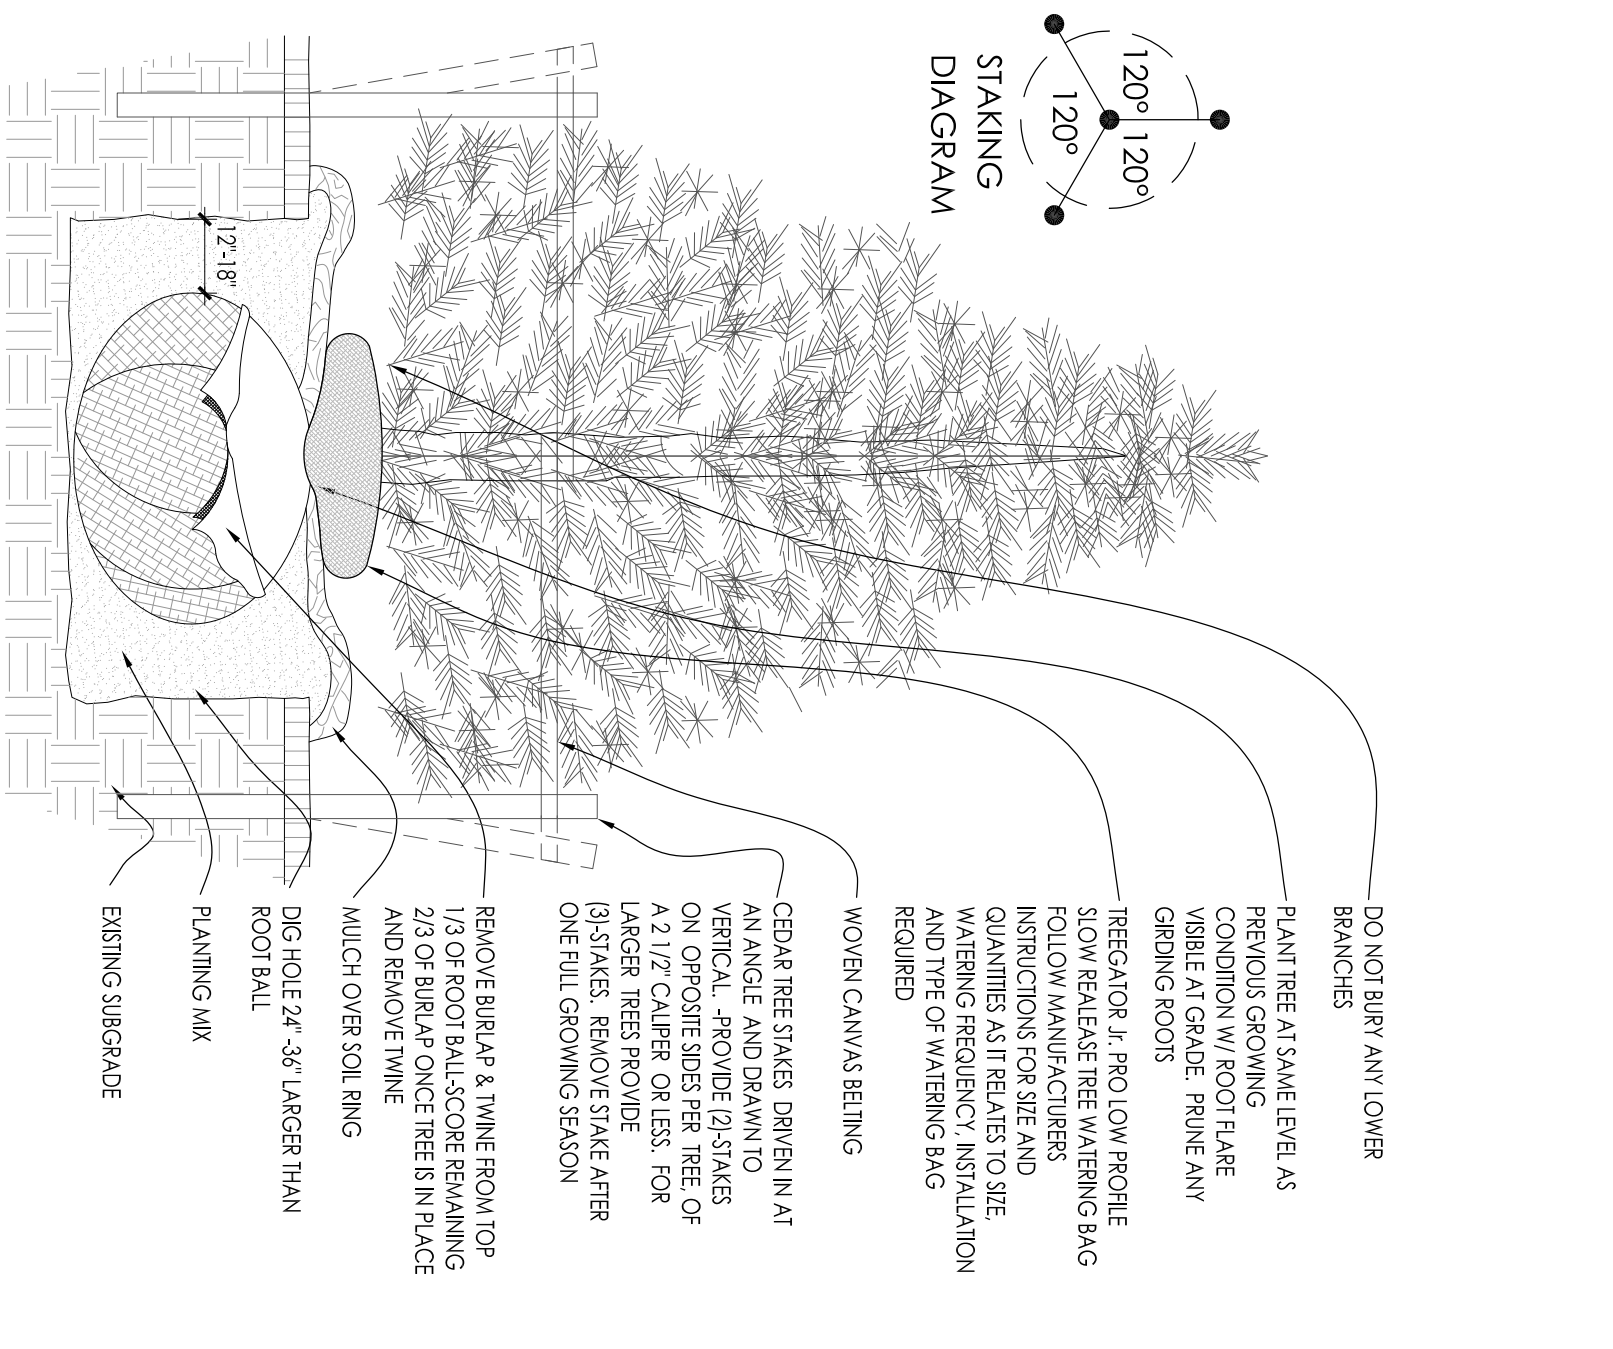


3 CONIFEROUS TREE PLANTING DETAIL SCALE: NONE

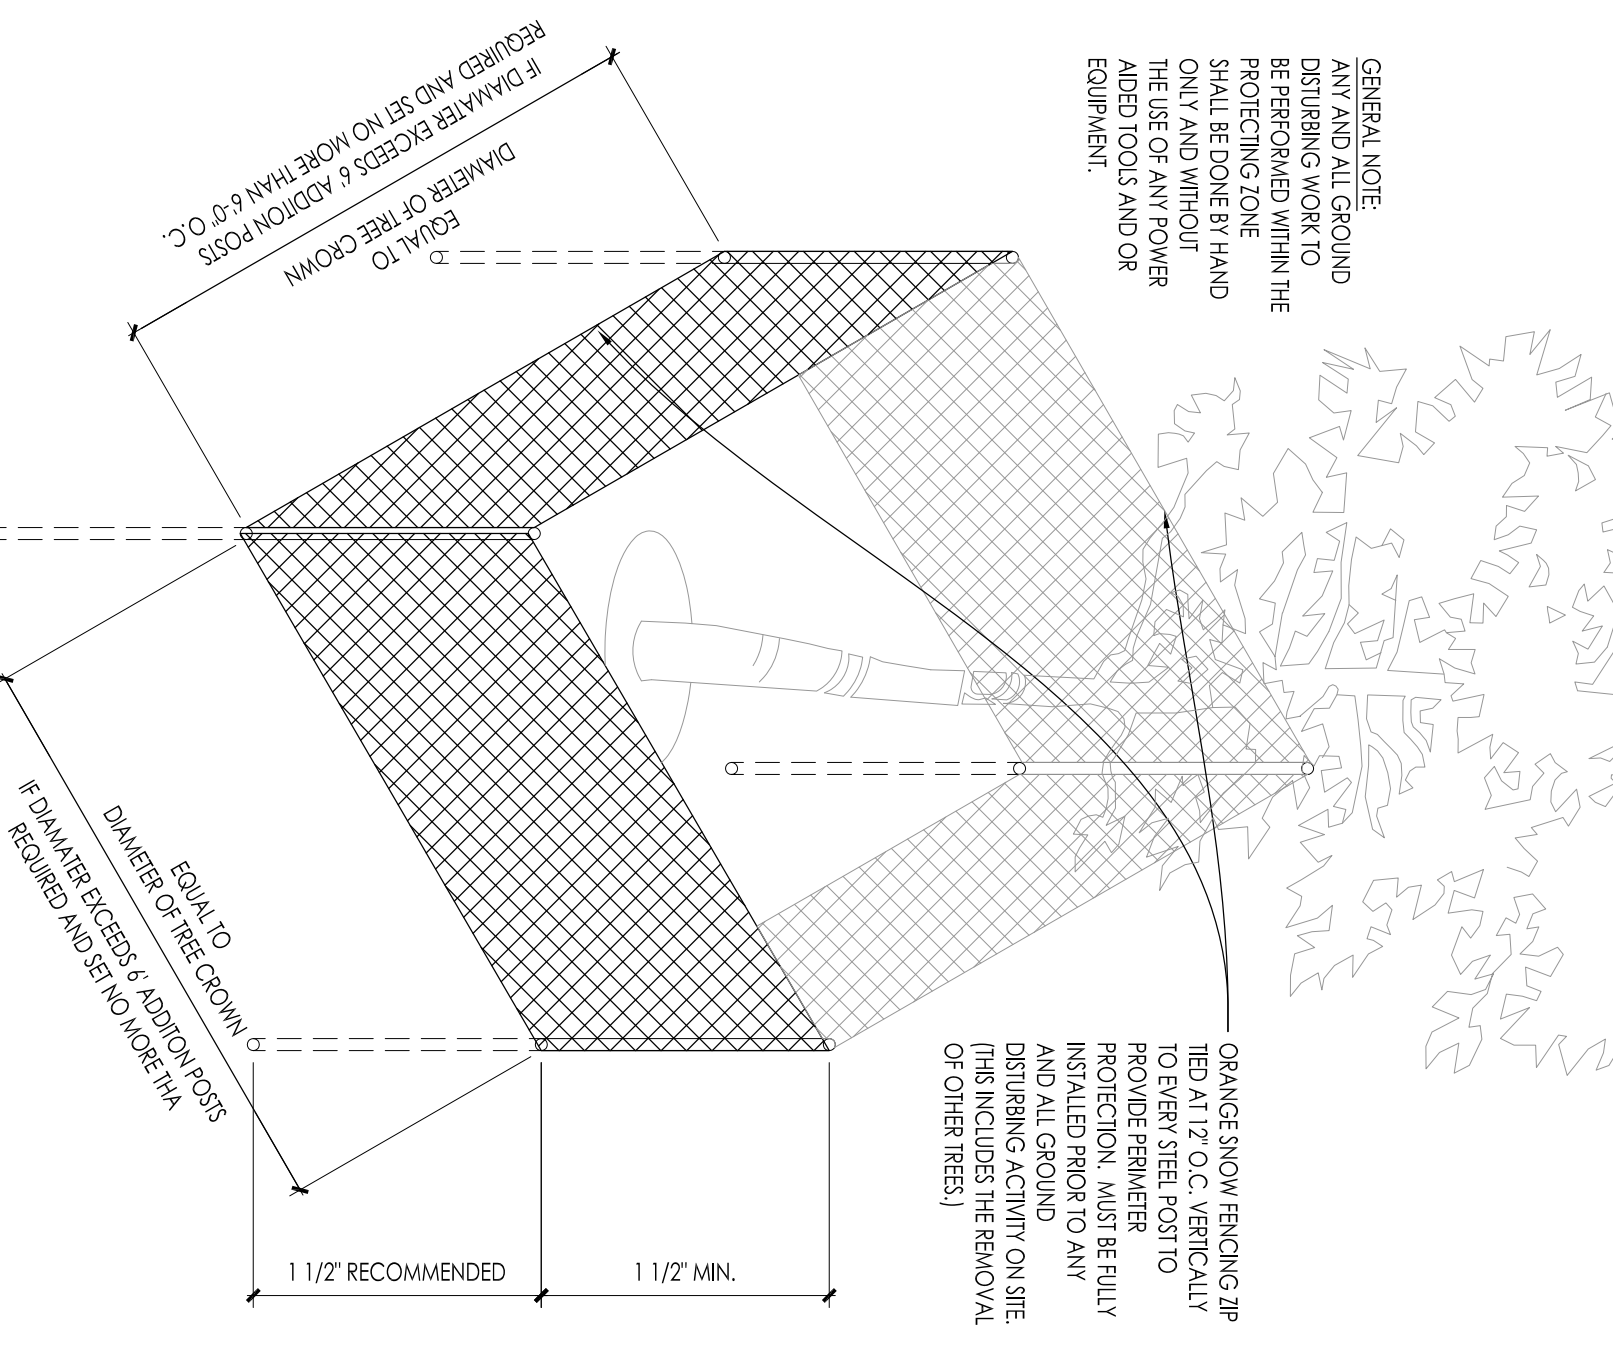


4 EXISTING TREE PROTECTION DETAIL SCALE: NONE

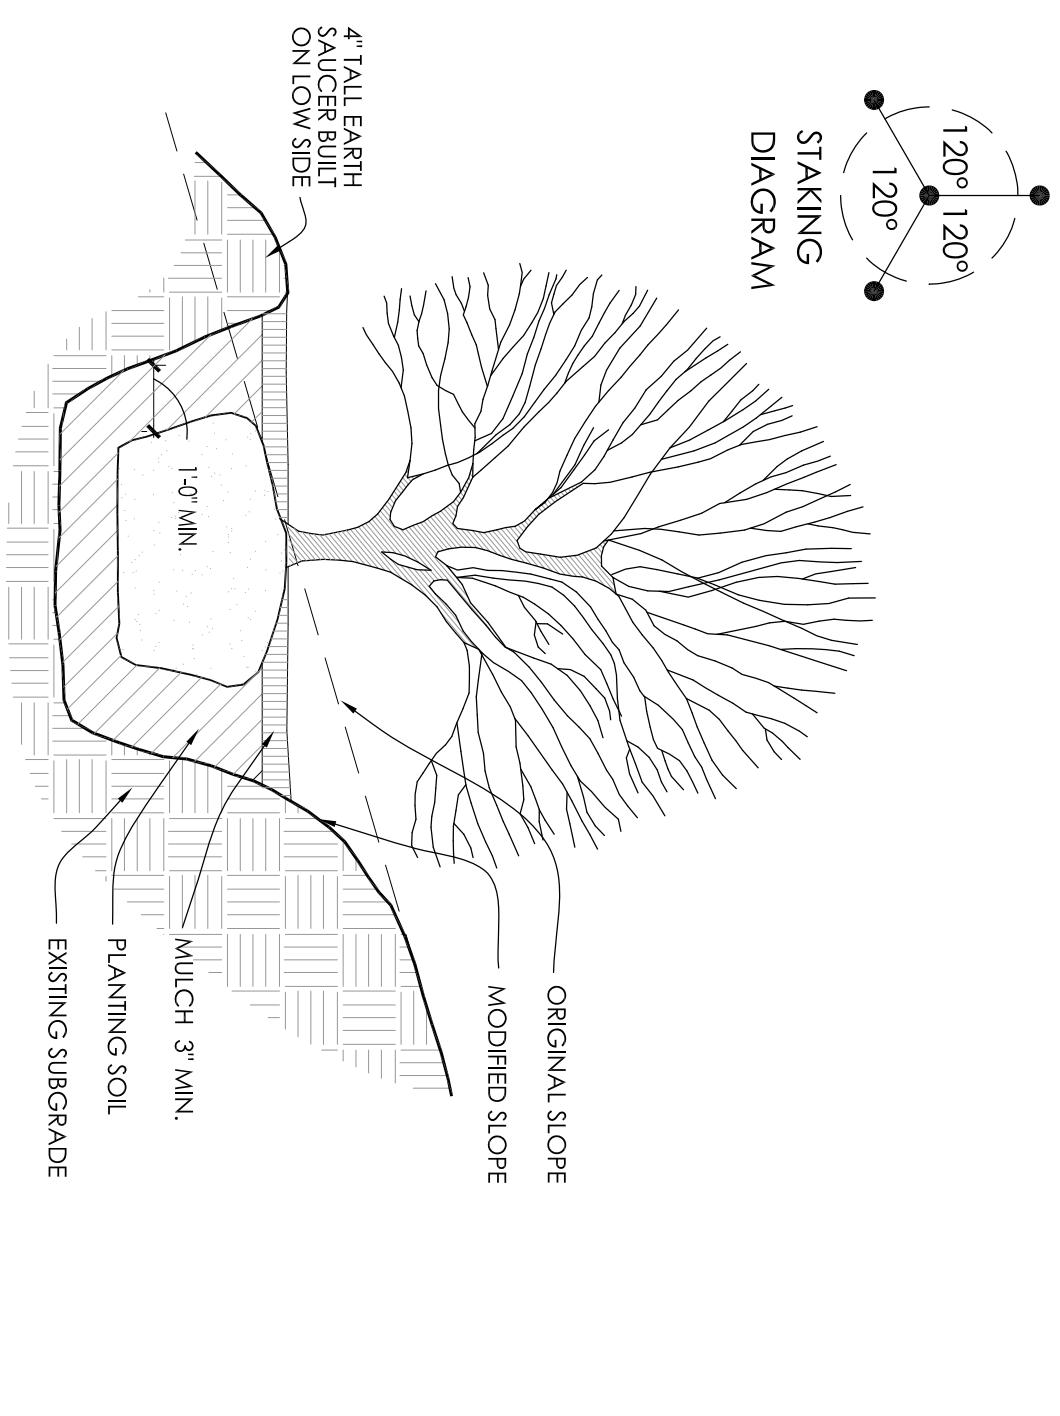


5 SLOPE PLANTING DETAIL SCALE: NONE

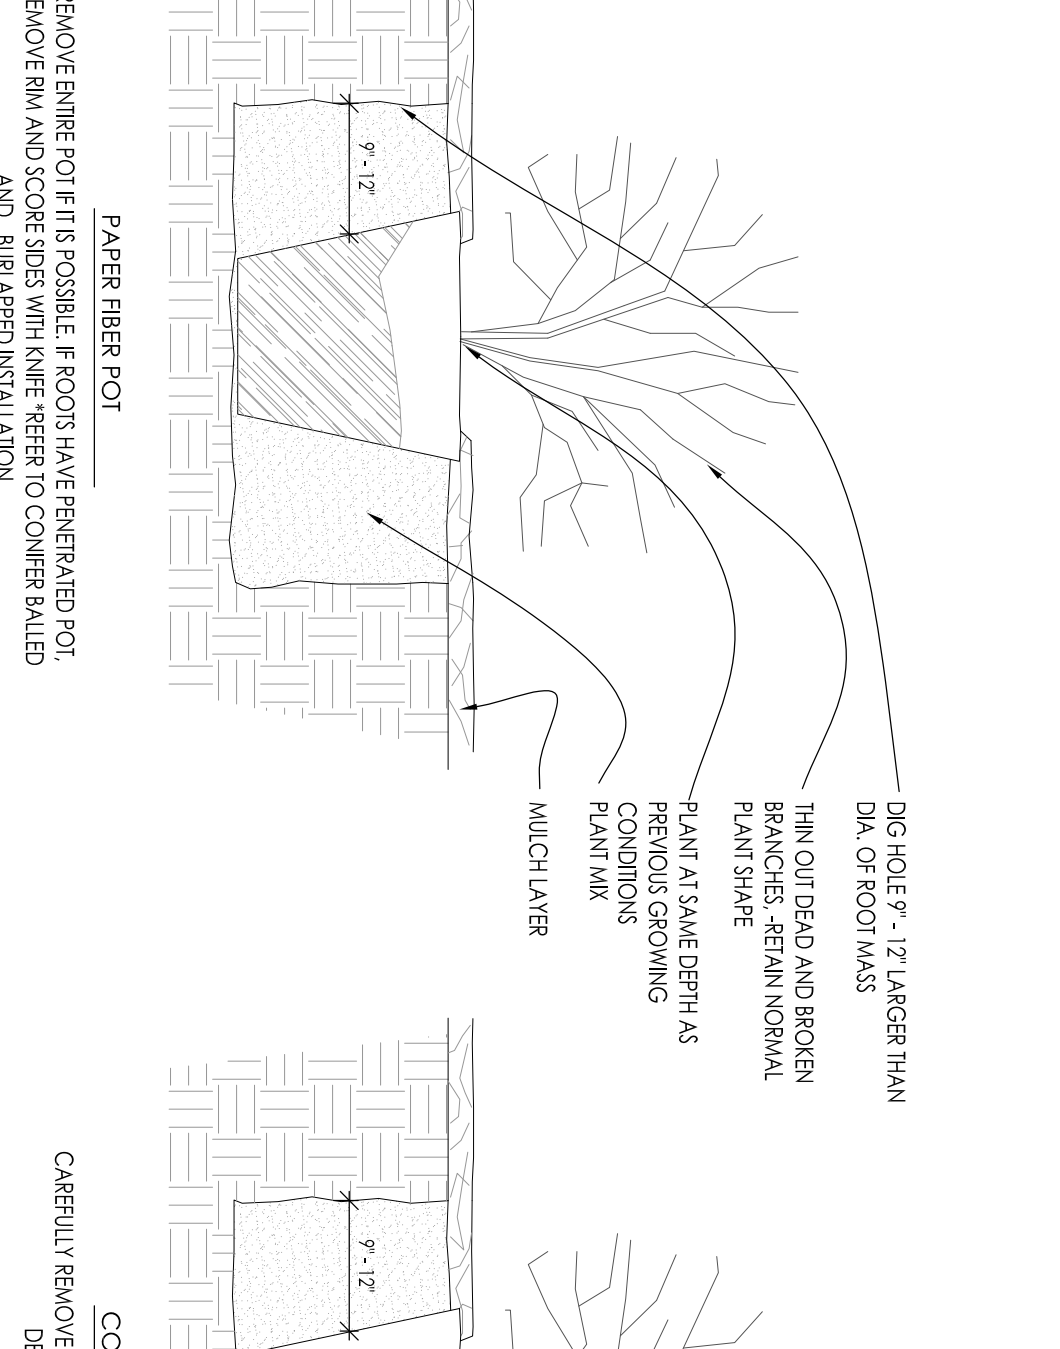


6 DECIDUOUS SHRUB PLANTING DETAIL SCALE: NONE

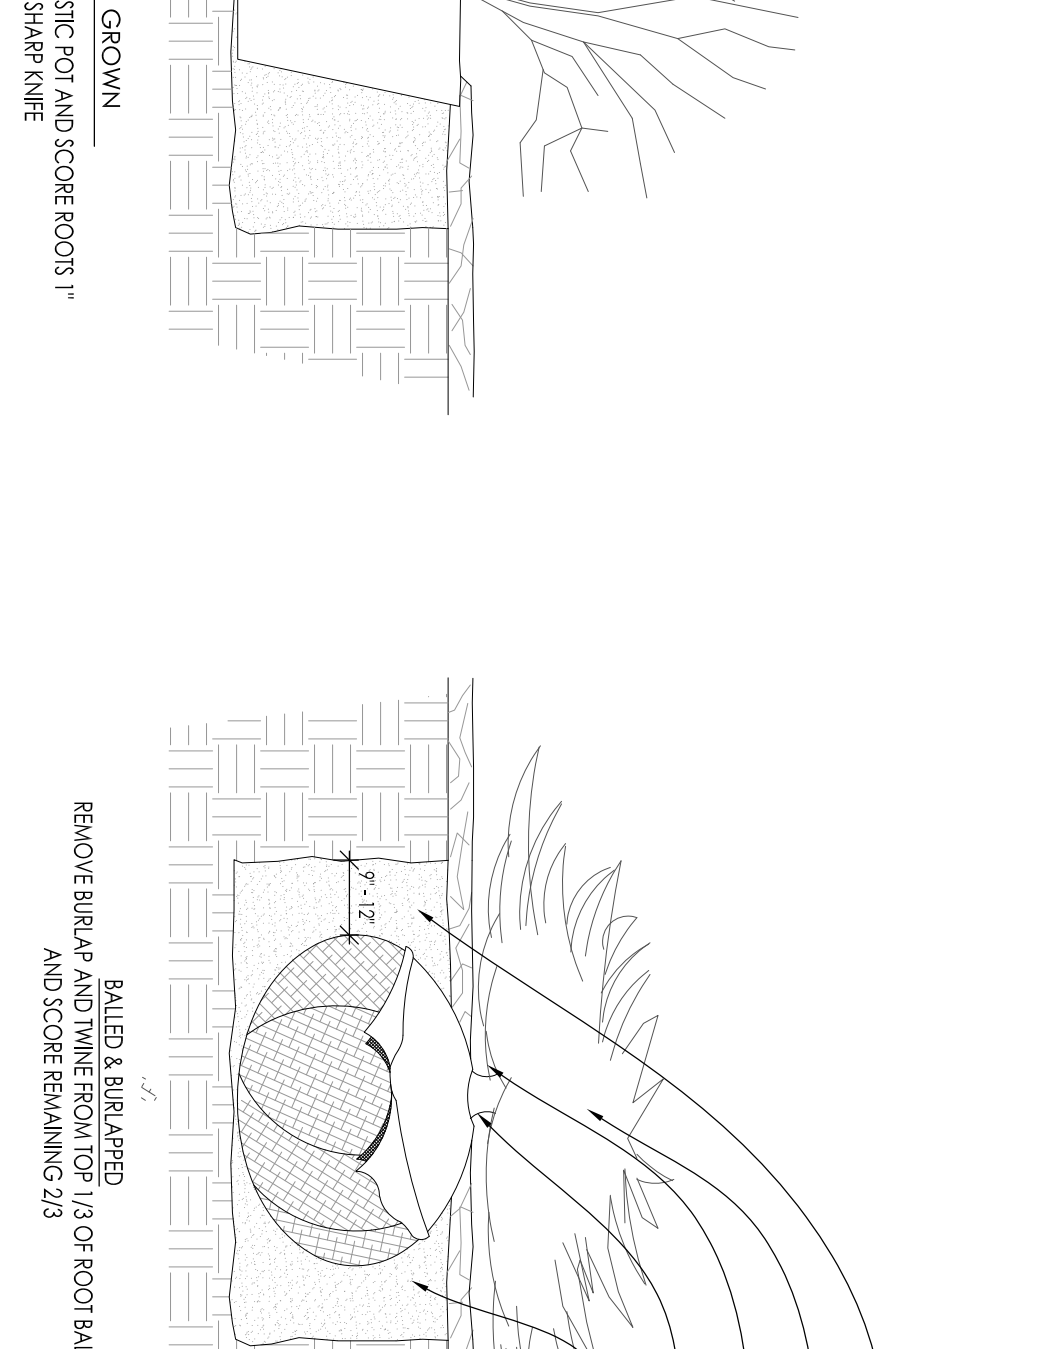

7 CONIFEROUS SHRUB PLANTING DETAIL SCALE: NONE

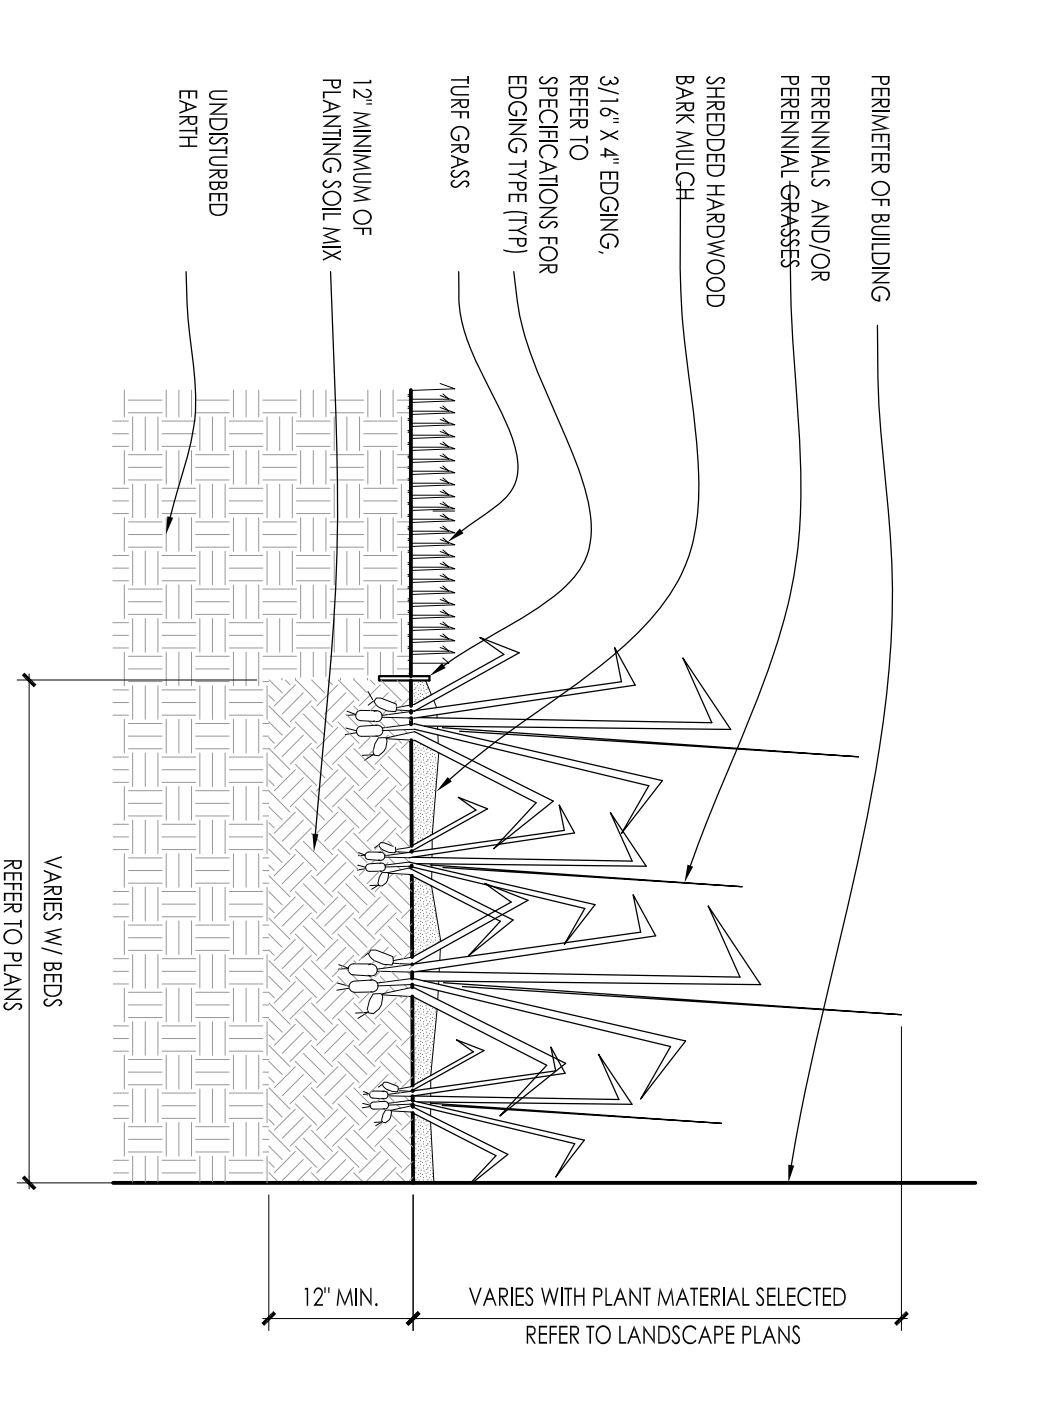

8 PERENNIAL BED PLANTING DETAIL SCALE: NONE

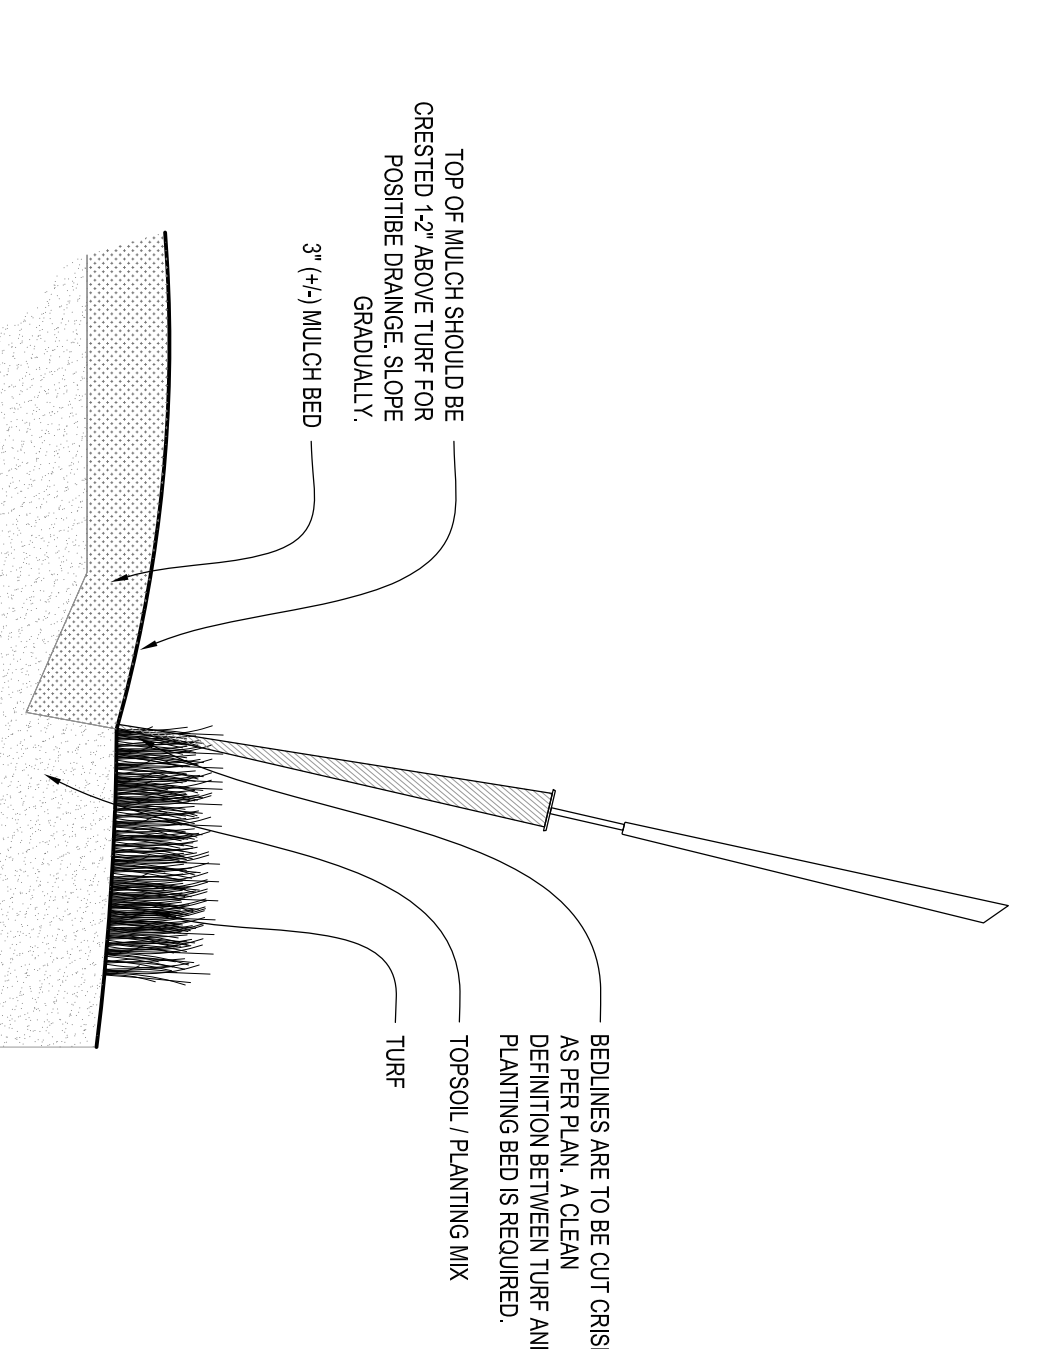

9 SPADE EDGE PLANT BED EDGE DETAIL SCALE: NONE

INSITE
LANDSCAPE DESIGN
Landscape Architecture
and Master Planning Design Consulting
11525 W. North Avenue Suite 1B
Wauwatosa, WI 53226
Tel (414) 476-1204
www.insitedlandscape.com
mads@insitedlandscape.com

Project:
SUNSET REDEVELOPMENT
120 E. Sunset Drive
Waukesha, WI

Issuance and Revisions:

Date	Number	Description
05/11/16		Plan Commission Submitted

Copyright © Insite Landscape Design Inc. 2012
THIS DRAWING IS THE PROPERTY OF INSITE LANDSCAPE DESIGN. IT IS TO BE USED ONLY FOR THE PROJECT AND SITE SPECIFICALLY IDENTIFIED HEREON. ANY REUSE OR REPRODUCTION OF THIS DRAWING WITHOUT THE WRITTEN CONSENT OF INSITE LANDSCAPE DESIGN IS STRICTLY PROHIBITED. 

Sheet Title:
PROPOSED LANDSCAPE PLAN, PLANTING DETAILS

Date of Drawing: 05/11/16
Scale: As Noted
Drawn By: MCD
Job Number: L16-024
Sheet Number: 1 of 2

LSP1.2