


PLANT SCHEDULE				
QUANTITY	COMMON NAME	BOTANICAL NAME	TYPE	INSTALLED SIZE
2	HORNBEAM - COLUMNAR EUROPEAN	<i>Carpinus betulus 'Fastigiata'</i>	Deciduous Tree	2.5'
2	MAPLE - AUTUMN BLAZE	<i>Acer x freemanii 'Jeffersred'</i>	Deciduous Tree	2.5'
6	PEAR - CLEVELAND SELECT	<i>Pyrus calleryana 'Cleveland Select'</i>	Deciduous Tree	2.5'
2	SERVICEBERRY - AUTUMN BRILLIANCE	<i>Amelanchier x grandiflora 'Autumn Brilliance'</i>	Deciduous Tree	8-10'
6	ARBORVITAE - HOLMSTRUP	<i>Thuja occidentalis 'Holmstrup'</i>	Upright Evergreen	5-6'
2	YEW - CAPITATA	<i>Taxus cuspidata 'Capitata'</i>	Upright Evergreen	3-4'
7	BOXWOOD - GREEN MOUNTAIN	<i>Buxus x 'Green Mountain'</i>	Evergreen Shrub	24-30"
13	YEW - DENSIFORMIS	<i>Taxus x media 'Densiformis'</i>	Evergreen Shrub	18-24"
2	HYDRANGEA - ANNABELLE	<i>Hydrangea arborescens 'Annabelle'</i>	Deciduous Shrub	24-30"
2	NINEBARK - LITTLE DEVIL	<i>Physocarpus opulifolius 'Little Devil'</i>	Deciduous Shrub	24-30"
26	SPIREA - GOLDFLAME	<i>Spiraea japonica 'Goldflame'</i>	Deciduous Shrub	18-24"
73	CATMINT - WALKER'S LOW	<i>Nepeta racemosa 'Walker's Low'</i>	Flowering Perennial	1 Gallon
280	DAYLILY - STELLA D'ORO	<i>Hemerocallis 'Stella D'Oro'</i>	Flowering Perennial	1 Gallon
42	SEDUM - AUTUMN JOY	<i>Sedum spectabile 'Autumn Joy'</i>	Flowering Perennial	1 Gallon
30	KARL FOERSTER REEDGRASS	<i>Calamagrostis acutiflora 'Karl Foerster'</i>	Ornamental Grass	1 Gallon
354	PRAIRIE DROPSEED	<i>Sporobolus heterolepis</i>	Ornamental Grass	1 Gallon
336	PACHYSANDRA - GREEN CARPET	<i>Pachysandra terminalis 'Green Carpet'</i>	Ground Cover	2.5' pot

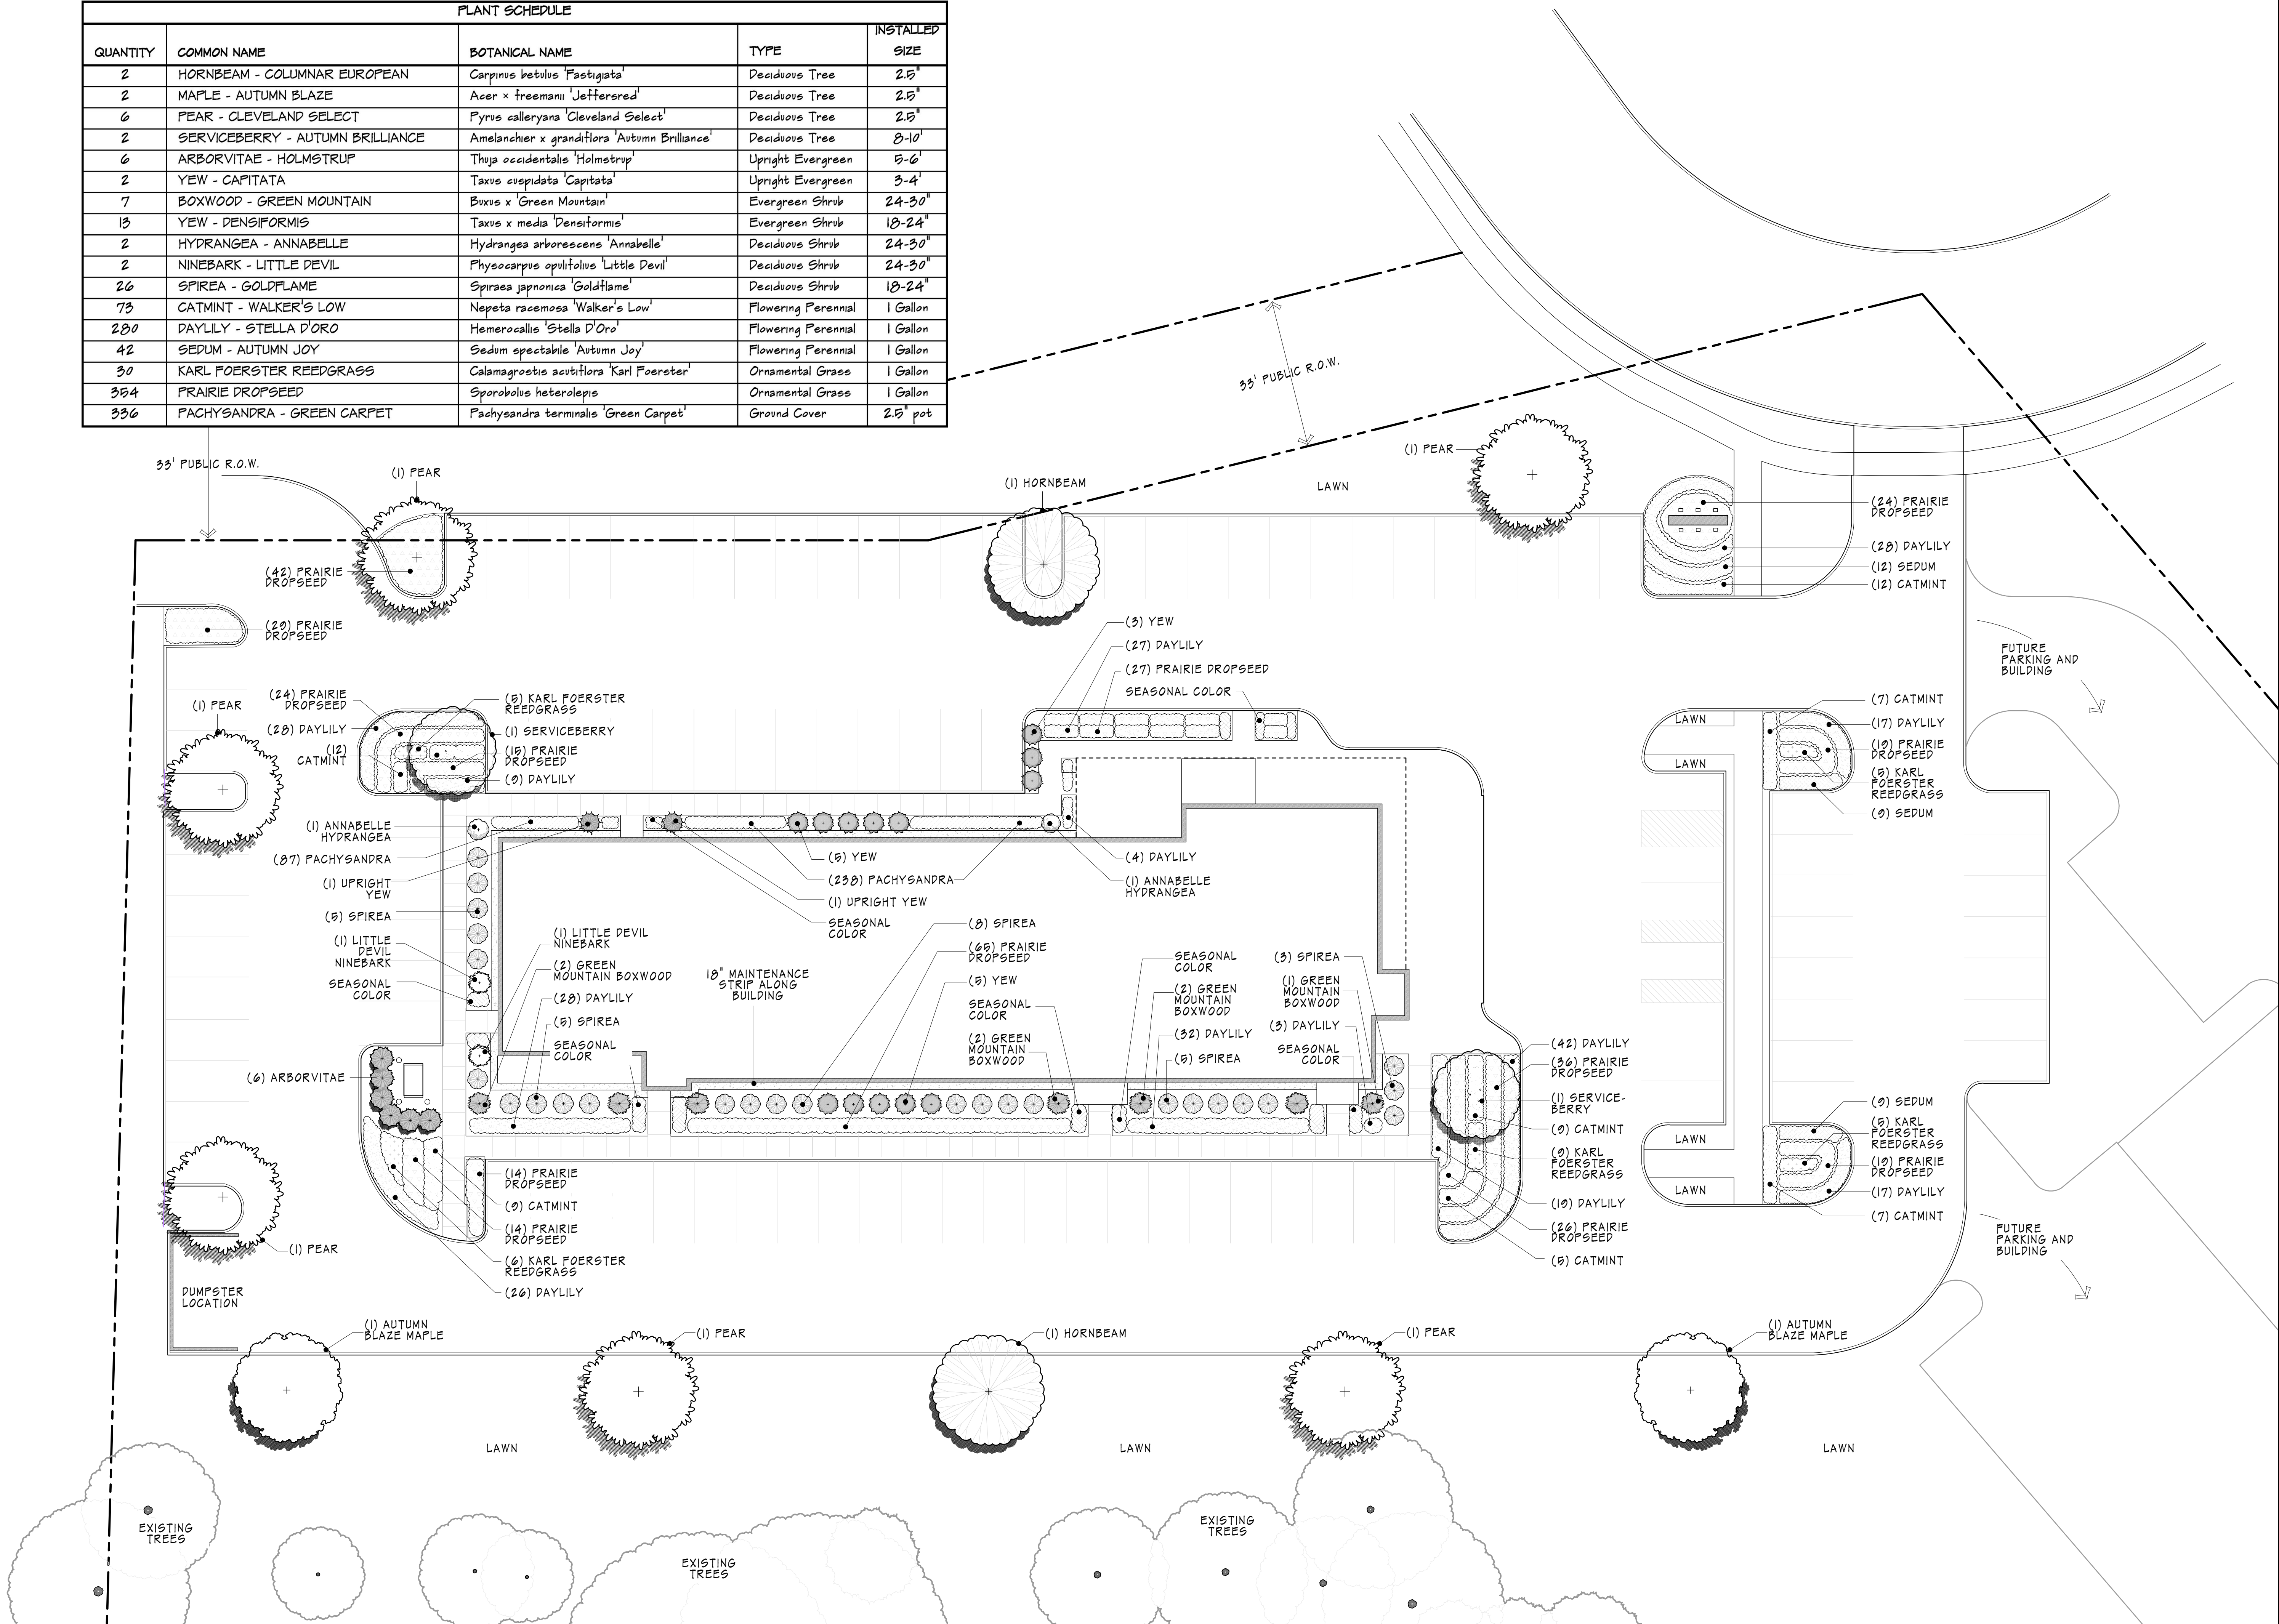

**HAWKS**  
LANDSCAPE INC.  
SINCE 1875

- LANDSCAPE ARCHITECTURE
- DESIGN & CONSTRUCTION
- LANDSCAPE MAINTENANCE
- TREE CARE & REMOVAL

12217 W. Watertown Plank Rd.  
Wauwatosa, WI 53226

Phone: 414-258-5525  
Fax: 414-258-9739

hawkslandscape.com  
info@hawkslandscape.com

**Avid Hotel**  
 MARSHVIEW ST - WAUKESHA, WI 53186

This plan is the property of Hawks Landscape and cannot be used without written permission.

**ALEX MATHISON**  
Designed By  
11/8/18  
Date  
1/16" = 1'  
Scale

Revisions:

Date:	By:	Description:
2/8/19		
5/10/19		

Sheet #: \_\_\_\_\_ of \_\_\_\_\_  
Project: \_\_\_\_\_