



	DECIDUOUS TREE Acer freemanii 'Autumn Blaze' / Autumn Blaze Maple Celtis occidentalis 'Chicagoland' / Chicagoland Hackberry Gymnocladus dioicous / Kentucky Coffee Tree Quercus x schuetti / Swamp Bur Oak	43
	ORNAMENTAL TREE Amelanchier x granciflora 'Princess Diana' / Princess Diana Serviceberry Carpinus caroliniana 'JN Stran' / Fire King Muscledwood Magnolia x 'Butterflies' / Butterflies Magnolia	5
	EVERGREEN TREE Picea glauca 'Densata' / Black Hills Spruce Pinus cembra / Swiss Stone Pine Pinus sylvestris / Scotch Pine Pseudotsuga menziesii / Douglas Fir	46
	SMALL DECIDUOUS SHRUBS Cornus stolonifera 'Arctic Fire' / Arctic Fire Dogwood Hydrangea paniculata 'Bobo' / Bobo Hydrangea Physocarpus opulifolius 'Nanus' / Dwarf Ninebark Rosa x 'Coral Drift' / Coral Drift Rose	14
	MEDIUM DECIDUOUS SHRUB Sambucus nigra 'Black Lace' / Black Lace Elderberry Sambucus racemosa 'SMNSRD4' / Lemony Lace Elderberry Syringa x 'Penda' TM / Blooming Purple Lilac	18
	LARGE DECIDUOUS SHRUB Aronia arbutifolia 'Brilliantissima' / Brilliant Red Chokeberry Cornus sericea 'Baileyi' / Red Twig Dogwood Viburnum prunifolium 'Blackhaw' / Blackhaw Viburnum	3
	UPRIGHT EVERGREEN SHRUBS Juniperus chinensis 'Hetzi' / Hetz Columnar Juniper Taxus x media 'Hicksii' / Hicks Yew Thuja occidentalis 'Holmstrup' / Holmstrup Cedar	12
	SMALL EVERGREEN SHRUB Juniperus horizontalis 'Blue Chip' / Blue Chip Juniper Pinus strobus 'Blue Shag' / Blue Shag White Pine Taxus x media 'Everlow' / Yew Thuja occidentalis 'Hetz Midget' / Hetz Midget Arborvitae	40
	MEDIUM EVERGREEN SHRUB Juniperus chinensis 'Mint Julep' / Mint Julep Juniper Juniperus chinensis 'Sea Green' / Sea Green Juniper Taxus x media 'Tauntonii' / Tauntou Yew	36
	TALL ORNAMENTAL GRASS Deschampsia cespitosa 'Schottland' / Schottland Tufted Hair Grass Panicum virgatum 'Heavy Metal' / Blue Switch Grass Schizachyrium scoparium 'Standing Ovation' / Standing Ovation Little Bluestem	53
	SHORT ORNAMENTAL GRASS Deschampsia cespitosa 'Northern Lights' / Northern Lights Tufted Hair Grass Miscanthus sinensis 'Little Kitten' / Little Kitten Eulalia Grass Pennisetum alopecuroides 'Burgurdy Bunny' / Burgundy Bunny Dwarf Fountain Grass Pennisetum alopecuroides 'Hameln' / Hameln Dwarf Fountain Grass	39
	PERENNIALS Aluga reptans 'Black Scallop' / Black Scallop Carpet Bugle Allium x 'Millenium' / Millenium Ornamental Onion Asclepias tuberosa 'Hello Yellow' / Butterflies Milkweed Aster novae-angliae 'Purple Dome' / Purple Dome New England Aster Coreopsis grandiflora 'Sunburst' / Sunburst Tickseed Echinacea x 'Sundown' / Sundown Purple Coneflower Heuchera x 'Caramel' / Caramel Coral Bells Ligularia stenocephala 'Little Rocket' / Little Rocket Ligularia Nepeta x faassenii 'Cat's Meow' / Cat's Meow Catmint Perovskia atriplicifolia 'Little Spire' TM / Little Spire Russian Sage Sedum x 'Autumn Fire' / Autumn Fire Sedum	185 sf
	RAIN WATER RENEWAL MIX	8,484 sf
	NO MOW TURF	77,443 sf
	TURF (SOD)	13,473 sf

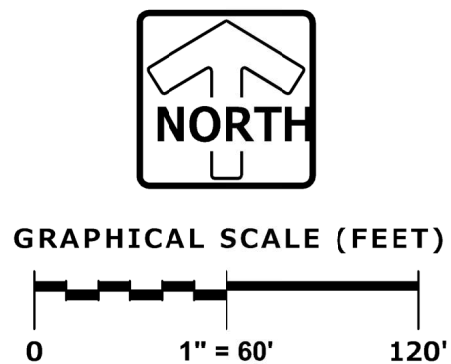


MSI GENERAL DESIGNBUILD		
MSI GENERAL CORPORATION W215 E. WISCONSIN AVE. NASHOTAH, WI 53058 262.367.3661 MSIGENERAL.COM		
SINGLE SOURCE RESPONSIBILITY.™ DESIGNING EXCELLENCE. BUILDING TRUST.™		
MILESTONE ISSUE DATES		
OWNER REVIEW:	10/13/2022	
BUDGET SET:		
PROPOSAL SET:		
PLAN COMMISSION SET:		
SUBMITTAL FOR PERMIT SET:		
CONSTRUCTION SET:		
RECORD DRAWING SET:		
REVISIONS:		
Pinnacle Engineering Group (ENGINEERING) NATURAL RESOURCES CONSULTING PLANNING DESIGN & DELIVER		
Wisconsin Office: 20725 Watertown Rd Brookfield, WI 53186 (262) 754-8888 Chicago Milwaukee: Nationwide PEG Project #: 2989.00		
fisher barton®		
Accurate Specialties A DIVISION OF FISHER BARTON		
PROJECT NAME FISHER BARTON GROUP (ACCURATE SPECIALTIES INC.)		
PROJECT DESCRIPTION		
STREET ADDRESS 570 Bluemound Road		
CITY / STATE / ZIP Waukesha, WI 53188		
ALL WORK TO BE COMPLETED AS SHOWN, AND IN ACCORDANCE WITH THE LATEST EDITION OF THE MSI GENERAL MASTER SPECIFICATION		
PROJECT ARCHITECT	STRUCTURAL ENGINEER	LANDSCAPE DESIGN
BJZ	SPIRE	DJB
ENGINEERING		
DESIGN ARCHITECT	CIVIL ENGINEER	REVIEWED BY
TNK	MTS	MTS
SHEET TITLE: LANDSCAPE OVERVIEW		
SHEET NUMBER: L-1		
PROJECT NUMBER: P13417		

ARCHITECTS

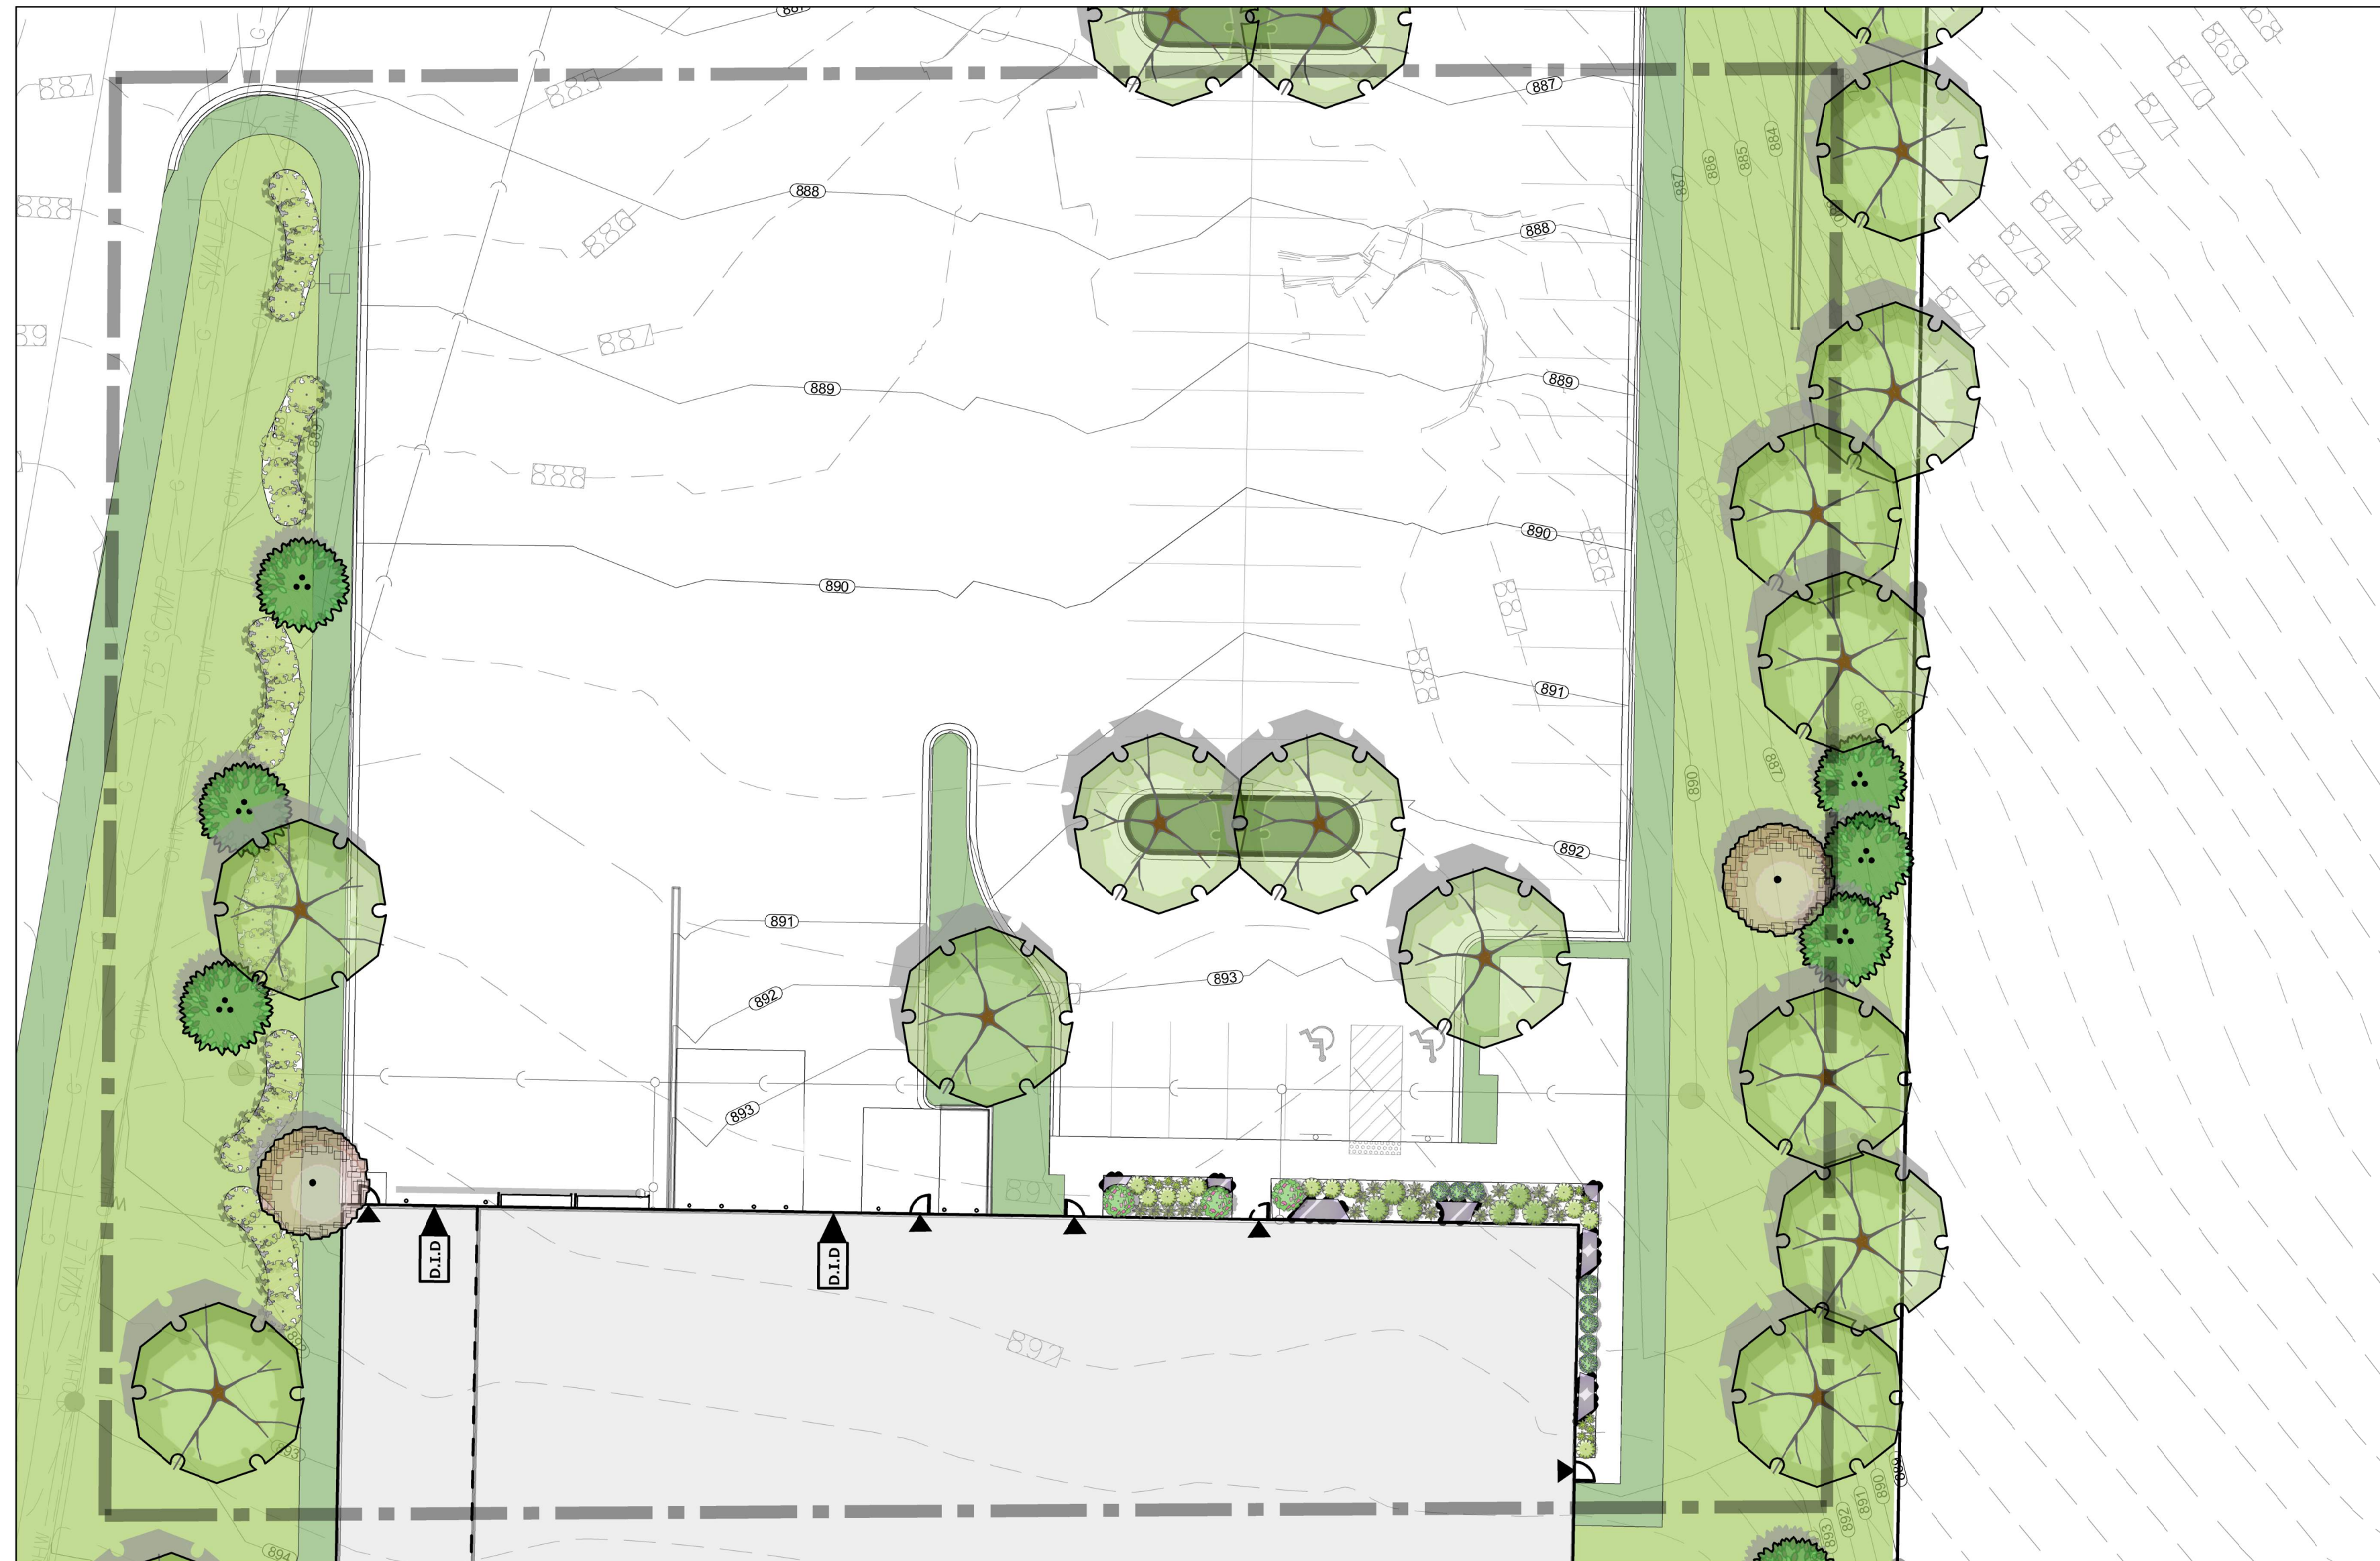


ENLARGEMENT L-2A
SCALE: 1"=20'

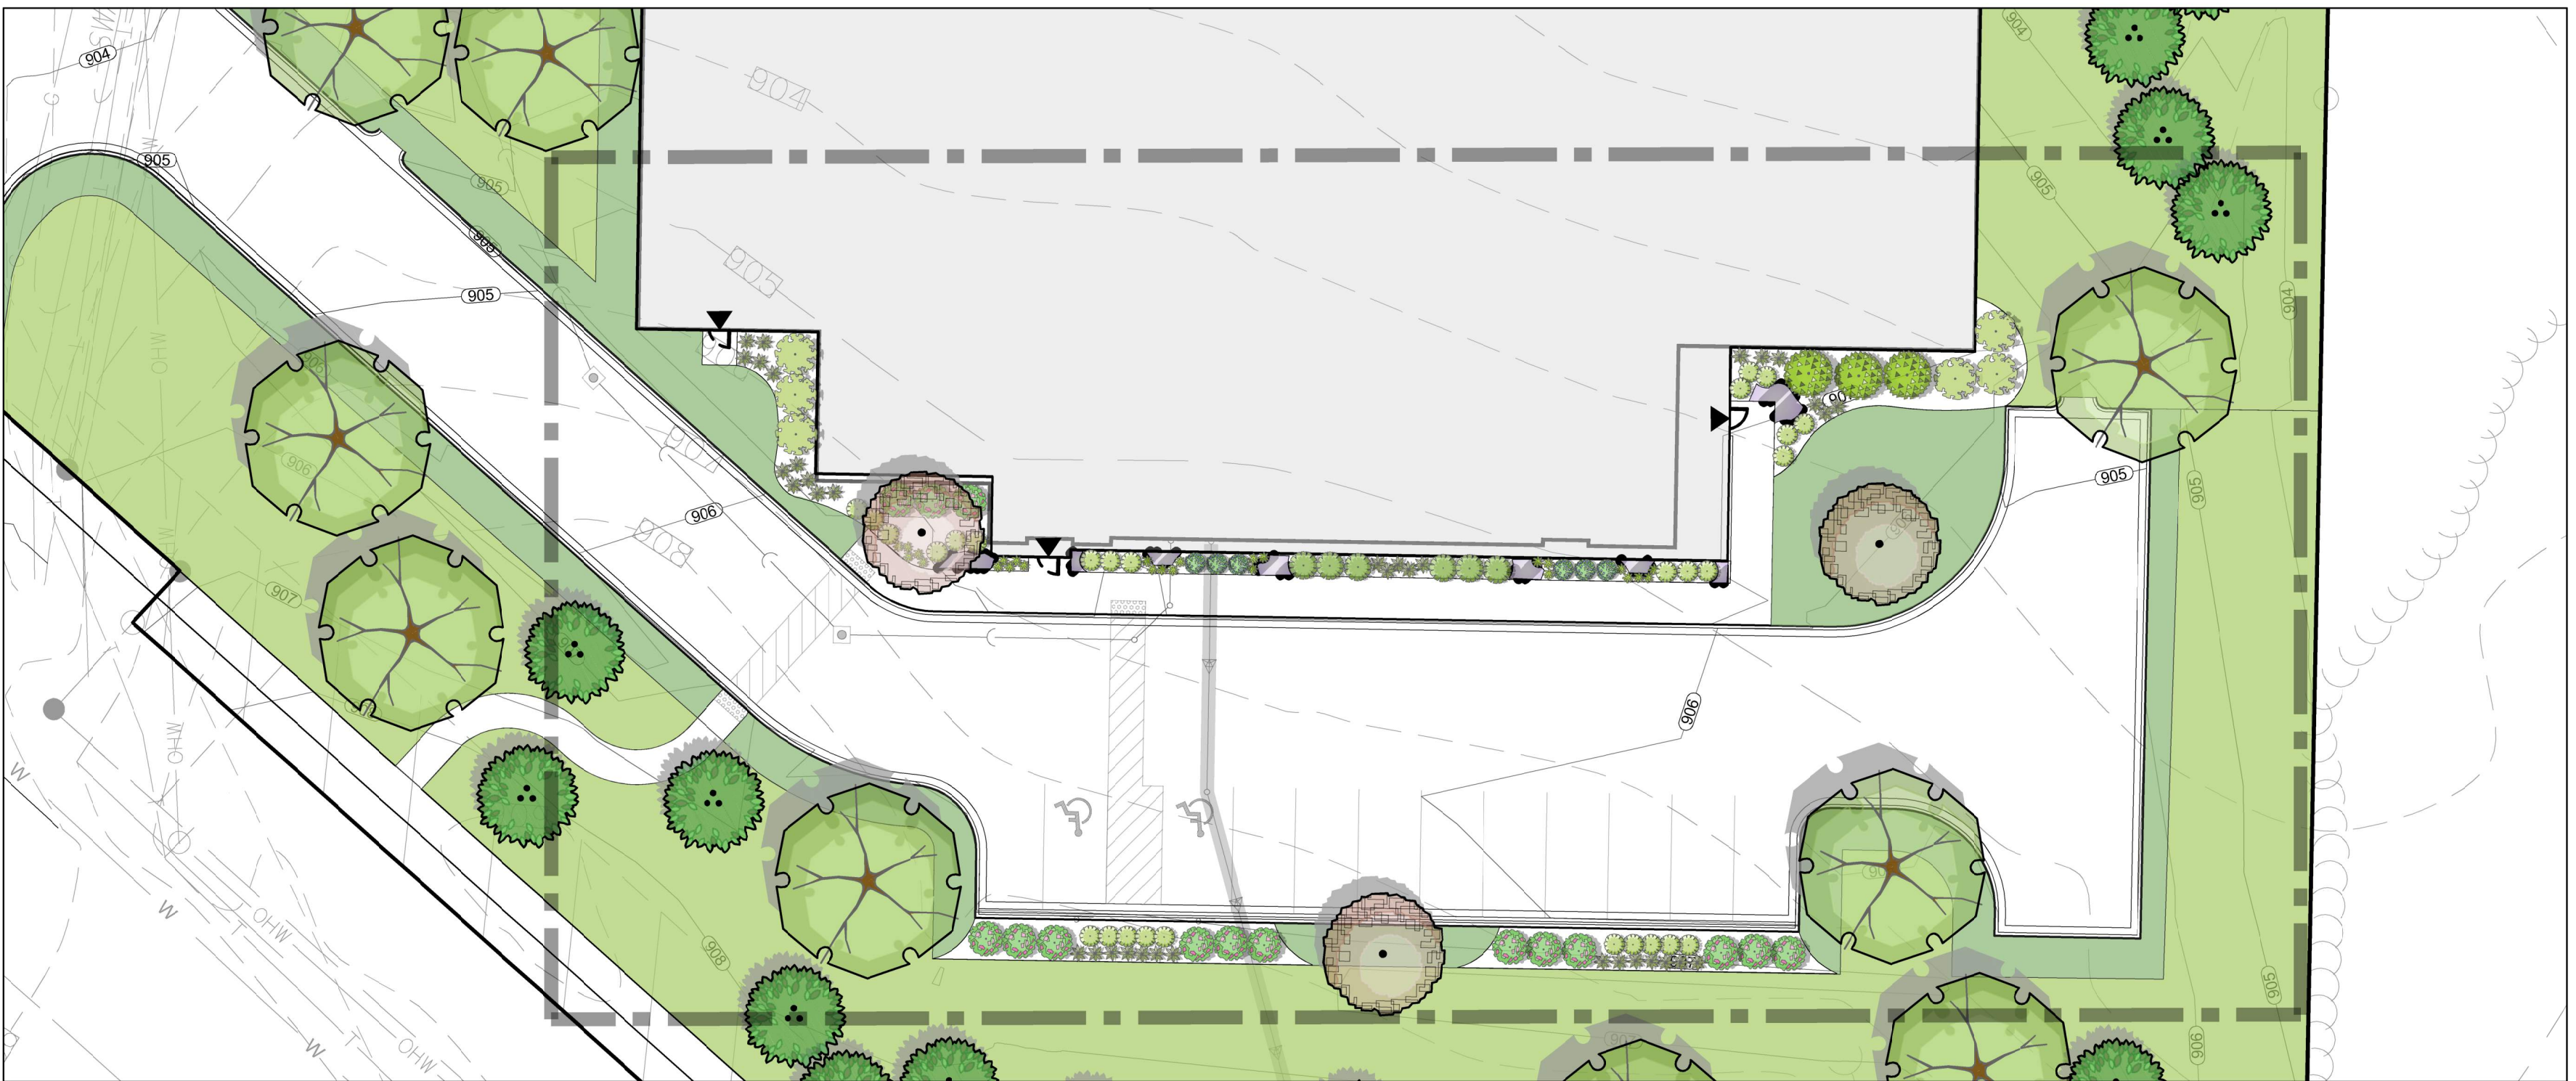

ENLARGEMENT L-2B
SCALE: 1"=20'

CONCEPT PLANT KEY

- DECIDUOUS TREE**
Acer freemanii 'Autumn Blaze' / Autumn Blaze Maple
Celtis occidentalis 'Chicagoland' / Chicagoland Hackberry
Gymnocladus dioica / Kentucky Coffee Tree
Quercus x schuetti / Swamp Bur Oak
- ORNAMENTAL TREE**
Amelanchier x grandiflora 'Princess Diana' / Princess Diana Serviceberry
Carpinus caroliniana 'JN Strain' / Fire King Muscledwood
Magnolia x 'Butterflies' / Butterflies Magnolia
- EVERGREEN TREE**
Picea glauca 'Densata' / Black Hills Spruce
Pinus cembra / Swiss Stone Pine
Pinus sylvestris / Scotch Pine
Pseudotsuga menziesii / Douglas Fir
- SMALL DECIDUOUS SHRUBS**
Cornus stolonifera 'Arctic Fire' / Arctic Fire Dogwood
Hydrangea paniculata 'Bobo' / Bobo Hydrangea
Physocarpus opulifolius 'Nanus' / Dwarf Ninebark
Rosa x 'Coral Drift' / Coral Drift Rose
- MEDIUM DECIDUOUS SHRUB**
Sambucus nigra 'Black Lace' / Black Lace Elderberry
Sambucus racemosa 'SMNSRD4' / Lemony Lace Elderberry
Syringa x 'Pencal' TM / Blooming Purple Lilac
- LARGE DECIDUOUS SHRUB**
Aronia arbutifolia 'Brilliantissima' / Brilliant Red Chokeberry
Cornus sericea 'Bailey' / Red Twig Dogwood
Viburnum prunifolium 'Blackhaw' / Blackhaw Viburnum
- UPRIGHT EVERGREEN SHRUBS**
Juniperus chinensis 'Hetzli' / Hetz Columnar Juniper
Taxus x media 'Hicksii' / Hicks Yew
Thuja occidentalis 'Holmstrup' / Holmstrup Cedar
- SMALL EVERGREEN SHRUB**
Juniperus horizontalis 'Blue Chip' / Blue Chip Juniper
Pinus strobus 'Blue Shag' / Blue Shag White Pine
Taxus x media 'Everlow' / Yew
Thuja occidentalis 'Hetz Midget' / Hetz Midget Arborvitae
- MEDIUM EVERGREEN SHRUB**
Juniperus chinensis 'Mint Julep' / Mint Julep Juniper
Juniperus chinensis 'Sea Green' / Sea Green Juniper
Taxus x media 'Tauntoni' / Tauton Yew
- TALL ORNAMENTAL GRASS**
Deschampsia cespitosa 'Schottland' / Schottland Tufted Hair Grass
Panicum virgatum 'Heavy Metal' / Blue Switch Grass
Schizachyrium scoparium 'Standing Ovation' / Standing Ovation Little Bluestem
- SHORT ORNAMENTAL GRASS**
Deschampsia cespitosa 'Northern Lights' / Northern Lights Tufted Hair Grass
Miscanthus sinensis 'Little Kitten' / Little Kitten Eulalia Grass
Pennisetum alopecuroides 'Burgundy Bunny' / Burgundy Bunny Dwarf Fountain Grass
Pennisetum alopecuroides 'Hameln' / Hameln Dwarf Fountain Grass
- PERENNIALS**
Ajuga reptans 'Black Scallop' / Black Scallop Carpet Bugle
Allium x 'Millenium' / Millenium Ornamental Onion
Asclepias tuberosa 'Hello Yellow' / Butterfly Milkweed
Aster novae-angliae 'Purple Dome' / Purple Dome New England Aster
Coreopsis grandiflora 'Sunburst' / Sunburst Tickseed
Echinacea x 'Sundown' / Sundown Purple Coneflower
Heuchera x 'Caramel' / Caramel Coral Bells
Ligularia sinesis 'Little Rocket' / Little Rocket Ligularia
Nepeta x faassenii 'Cats Meow' / Cats Meow Catmint
Perovskia atriplicifolia 'Little Spire' TM / Little Spire Russian Sage
Sedum x 'Autumn Fire' / Autumn Fire Sedum
- RAIN WATER RENEWAL MIX**
- NO MOW TURF**
- TURF (SOD)**

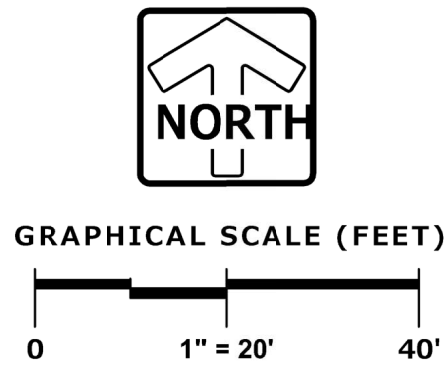

MSI GENERAL CORPORATION
W215 E. WISCONSIN AVE.
NASHOTAH, WI 53058
262.367.3661 | MSIGENERAL.COM

SINGLE SOURCE RESPONSIBILITY.™
DESIGNING EXCELLENCE. BUILDING TRUST.™

MILESTONE ISSUE DATES

OWNER REVIEW: 10/13/2022

BUDGET SET:

PROPOSAL SET:

PLAN COMMISSION SET:

SUBMITTAL FOR PERMIT SET:

CONSTRUCTION SET:

RECORD DRAWING SET:

REVISIONS:

PINNACLE ENGINEERING GROUP
ENGINEERING, ARCHITECTURE, INTERIORS
PLANNING, DESIGN, DELIVERY
WISCONSIN OFFICE:
20725 WATERTOWN RD
BROOKFIELD, WI 53186
(262) 754-8888
CHICAGO | MILWAUKEE | NATIONWIDE
PEG PROJECT #: 2989.00



PROJECT NAME
FISHER BARTON GROUP
(ACCURATE SPECIALTIES INC.)

PROJECT DESCRIPTION

STREET ADDRESS
570 Bluemound Road

CITY/ STATE / ZIP
Waukesha, WI 53188

ALL WORK TO BE COMPLETED AS SHOWN, AND
IN ACCORDANCE WITH THE LATEST EDITION OF
THE MSI GENERAL MASTER SPECIFICATION

PROJECT ARCHITECT	STRUCTURAL ENGINEER	LANDSCAPE DESIGN
BJZ	SPIRE	DJB
ENGINEERING		
DESIGN ARCHITECT	CIVIL ENGINEER	REVIEWED BY
TNK	MTS	MTS

SHEET TITLE:

LANDSCAPE
ENLARGEMENTS

SHEET NUMBER:

L-2

PROJECT NUMBER:

P13417

LEADERS

ENGINEERS

CONTRACTORS

ARCHITECTS