


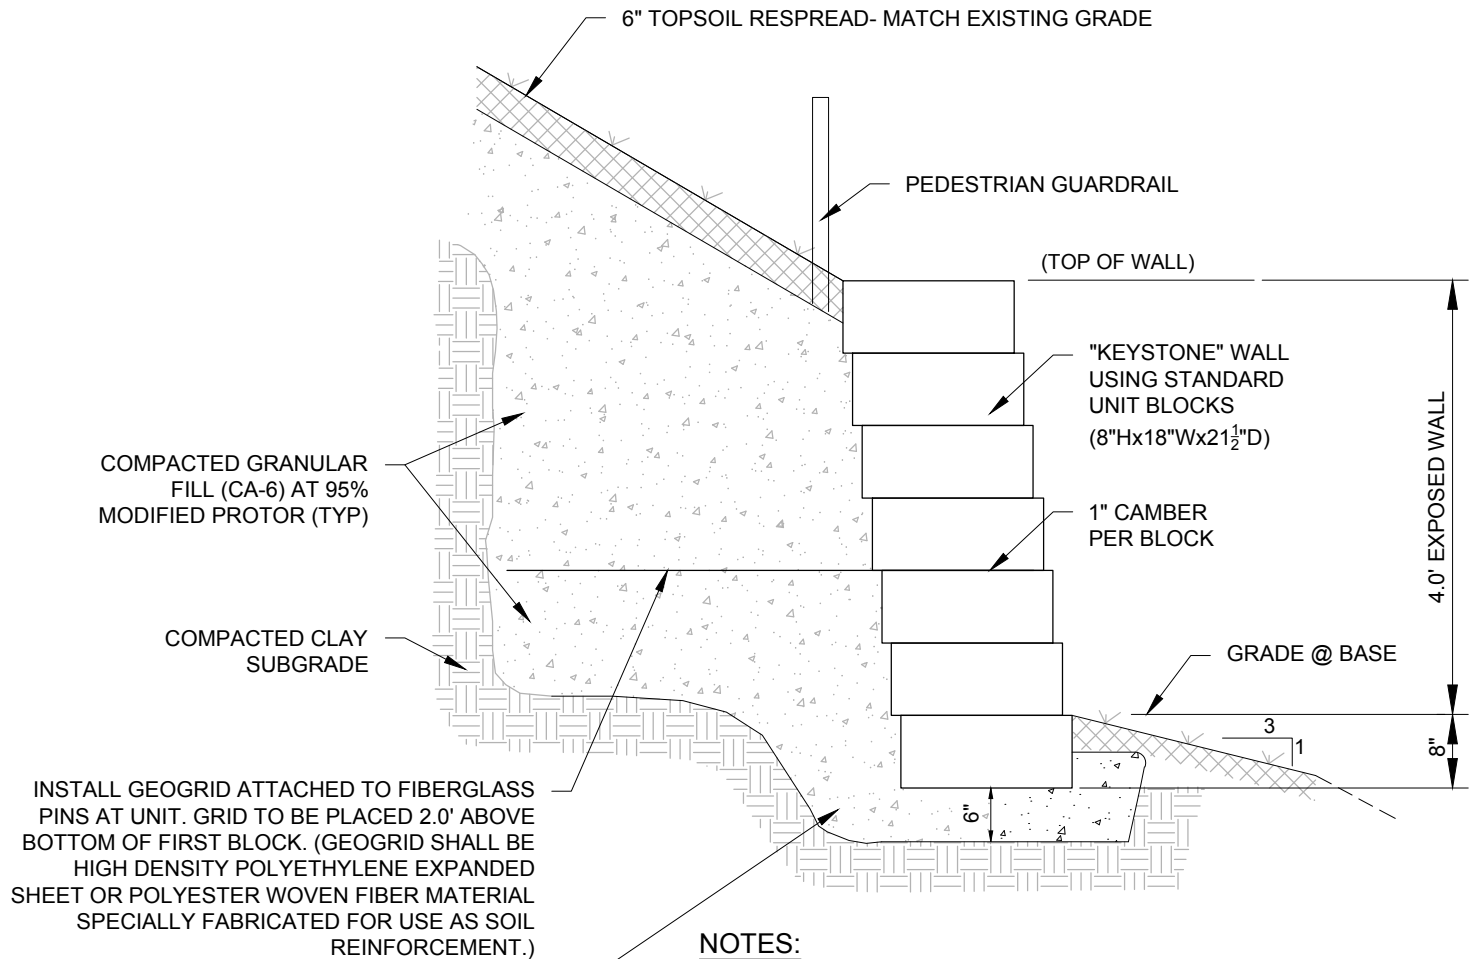

NOTES:

1. RETAINING WALL DETAIL IS CONCEPTUAL AND SCHEMATIC ONLY. THE CONTRACTOR MUST SUBMIT INFORMATION ON THE PRODUCT CHOSEN (I.E. "KEYSTONE" OR EQUIVALENT) INCLUDING A STATEMENT FROM THE MANUFACTURER THAT THE PRODUCT IS SUITABLE FOR THE PROPOSED APPLICATION. THIS INFORMATION SHALL BE SUBMITTED TO THE OWNER, THE ENGINEER AND THE VILLAGE ENGINEER FOR REVIEW, PRIOR TO CONSTRUCTION. THIS REVIEW DOES NOT RELIEVE THE CONTRACTOR AND MANUFACTURER OF RESPONSIBILITY FOR THE WALL. THE CONTRACTOR SHALL ADHERE STRICTLY TO THE MANUFACTURER'S SPECIFICATIONS AND DESIGN REQUIREMENTS DURING CONSTRUCTION.
2. WALL TO BE SET WITH BOTTOM OF FIRST BLOCK 8" BELOW GRADE AT FACE OF WALL.

KEYSTONE RETAINING WALL