


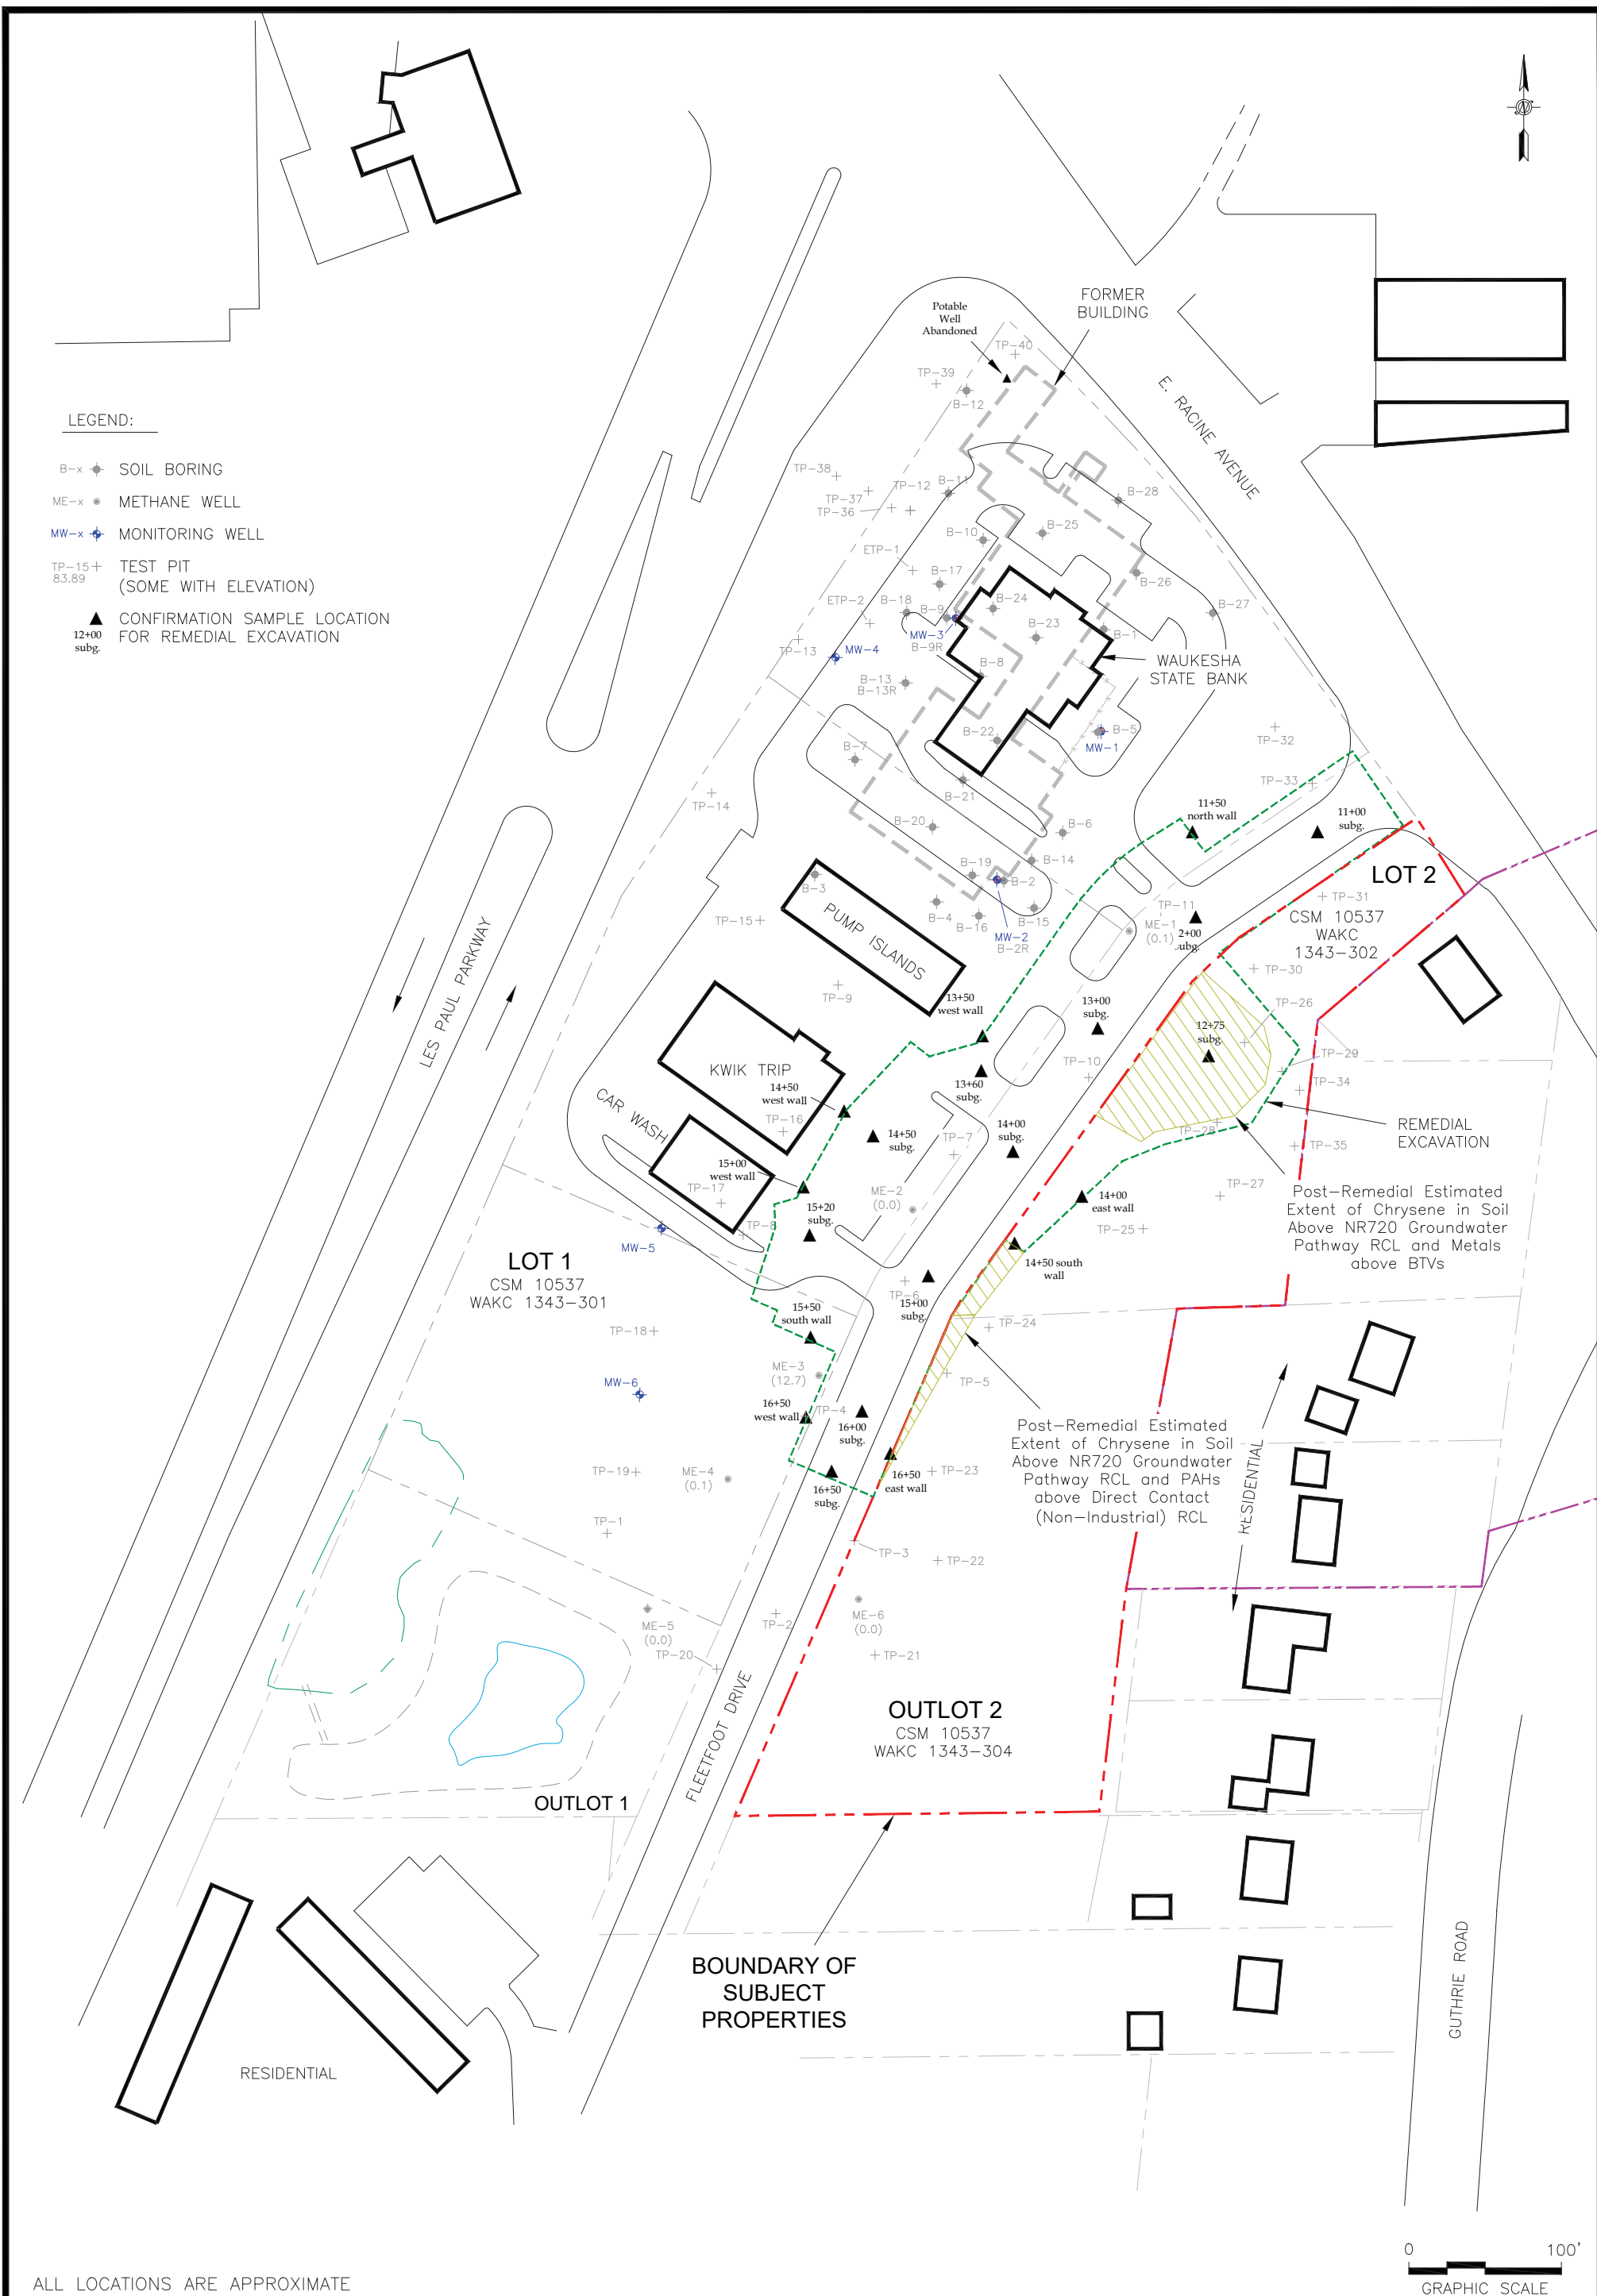

LEGEND:

- B-x ◆ SOIL BORING
- ME-x ● METHANE WELL
- MW-x ◆ MONITORING WELL
- TP-15+  
83.89' TEST PIT  
(SOME WITH ELEVATION)
- ▲ CONFIRMATION SAMPLE LOCATION  
FOR REMEDIAL EXCAVATION  
12+00  
subg.



ALL LOCATIONS ARE APPROXIMATE

