


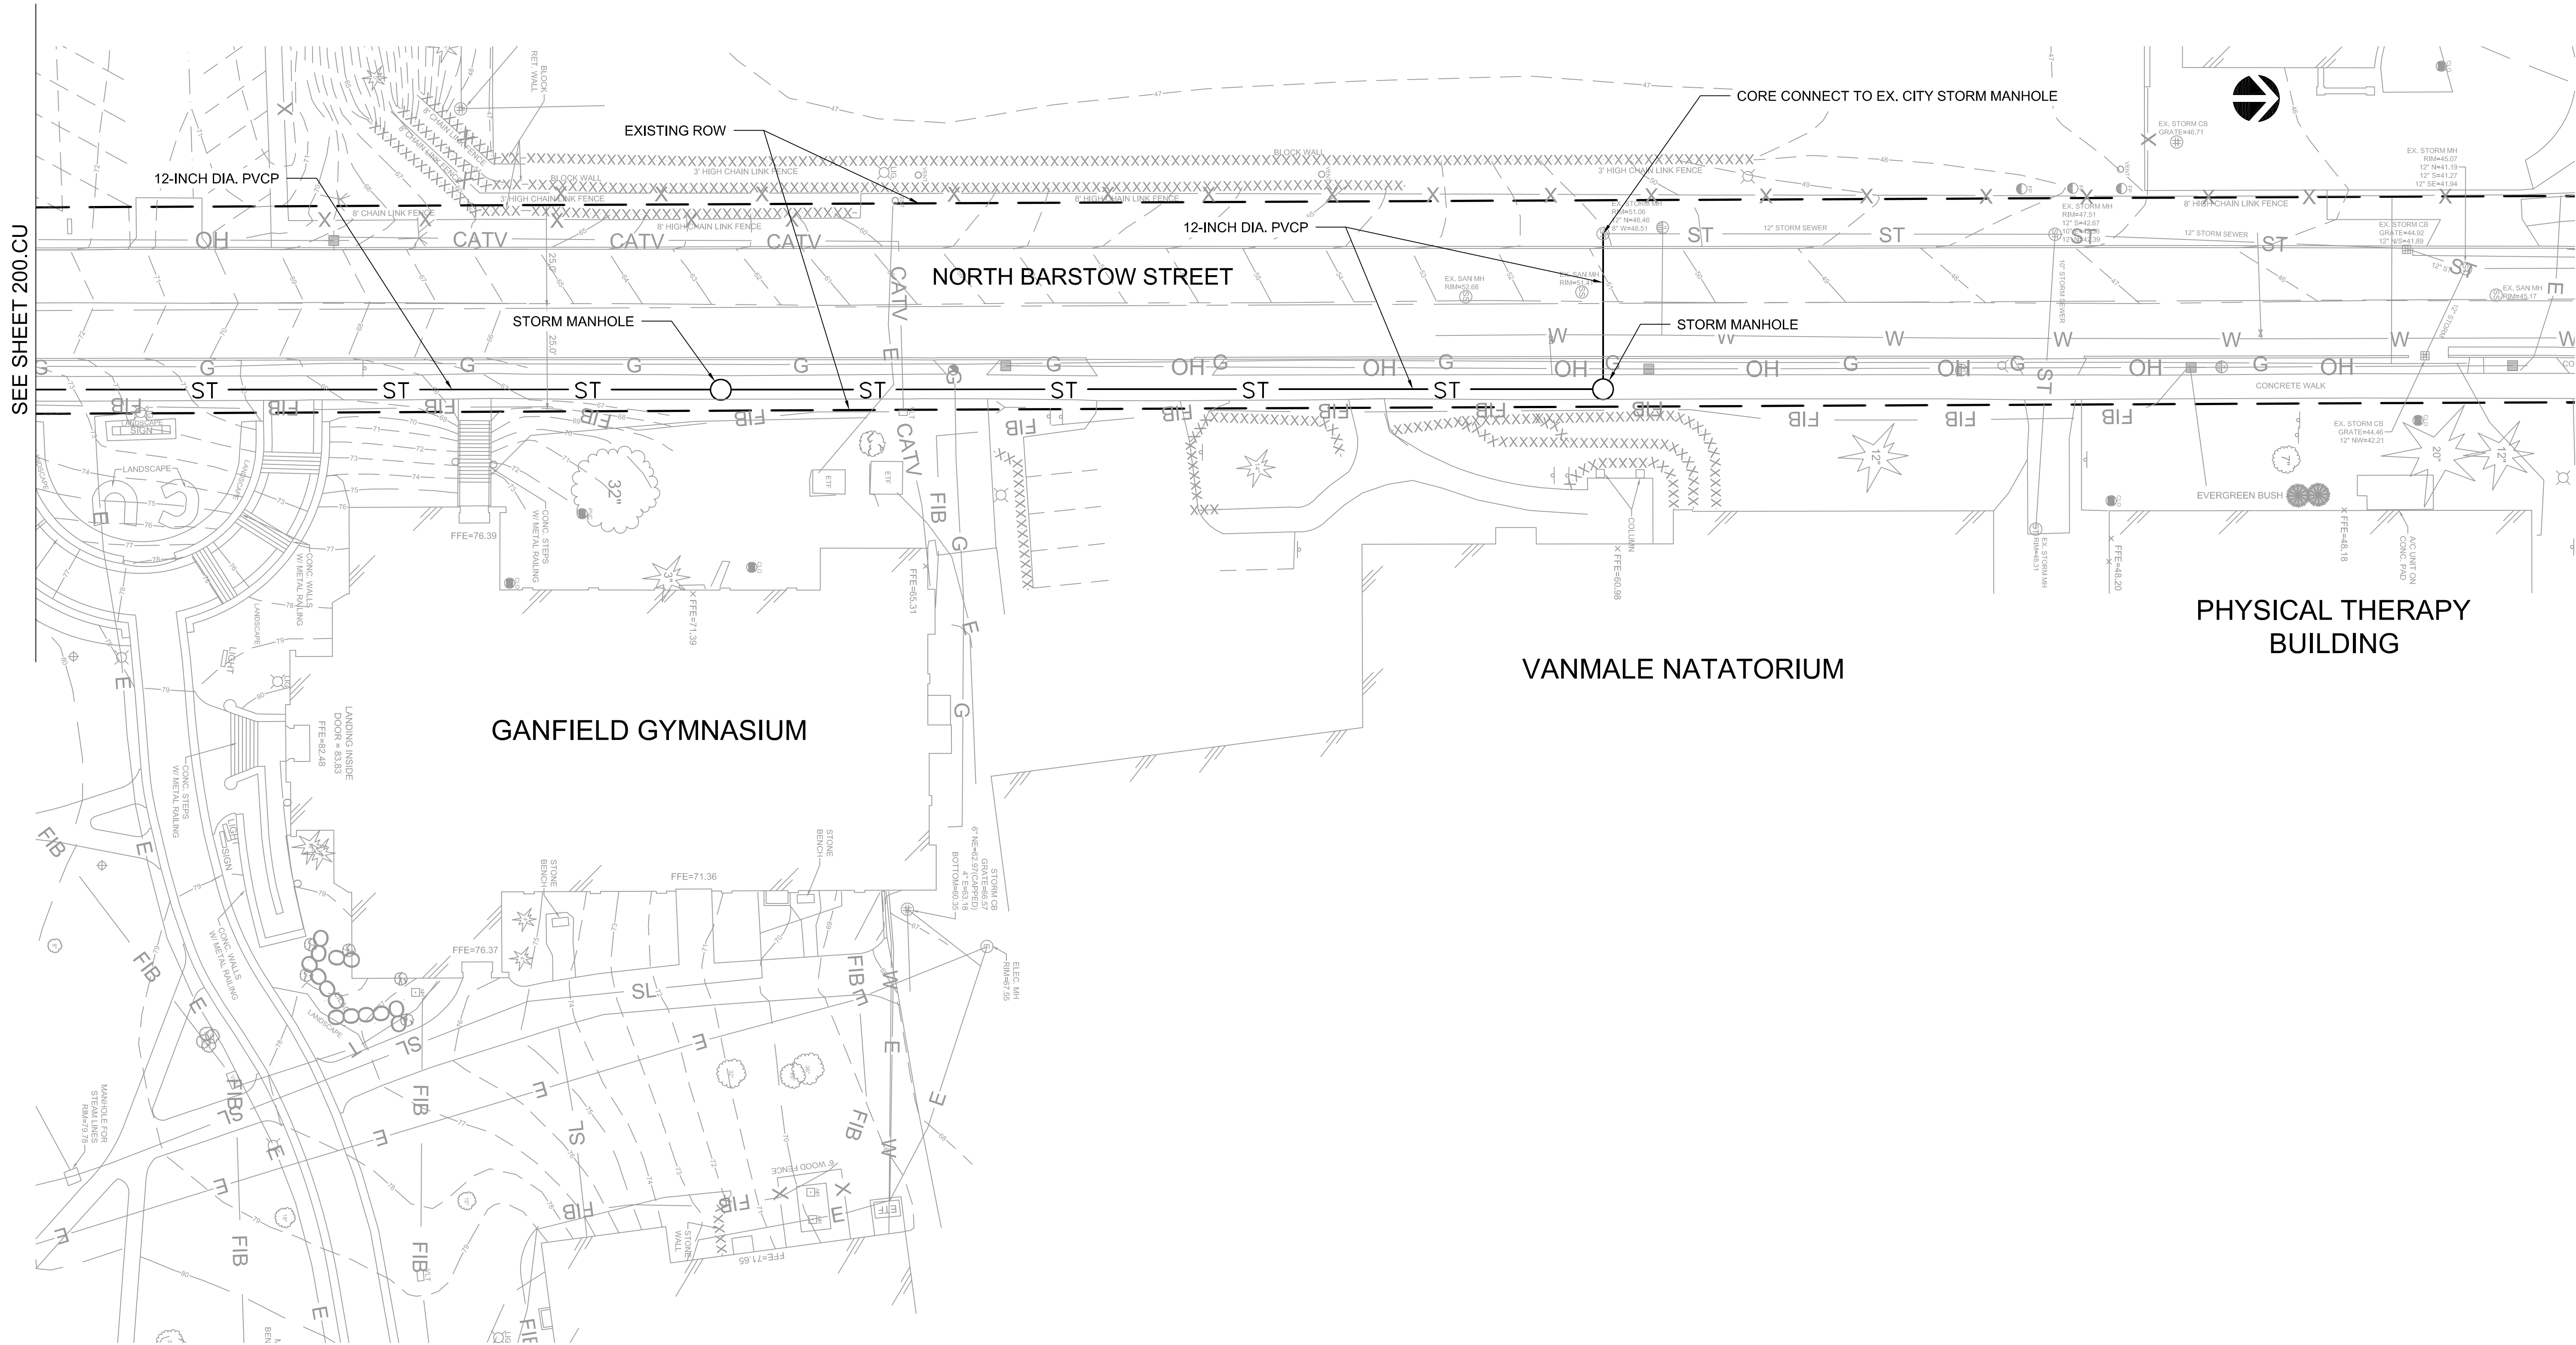

SEE SHEET 200.CU

PHYSICAL THERAPY
BUILDING

VANMALE NATATORIUM

GANFIELD GYMNASIUM

NORTH BARSTOW STREET

LEGEND			
SS	NEW SANITARY SEWER	ST	NEW STORM SEWER
UD	NEW UNDERDRAIN	W	NEW WATER
-A-A-A-A-A-A-	ABANDON UTILITY	-X-X-X-X-X-X-	UTILITY REMOVAL


CARROLL
UNIVERSITY
SCIENCE
BUILDING



B W B R

380 St. Peter Street, Ste. 600
Saint Paul, MN 55102
651.222.3701
bwbr.com

Consultants

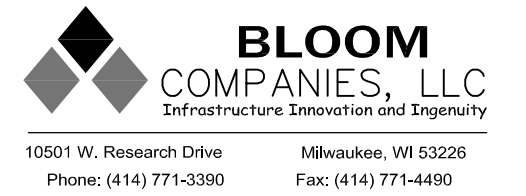

This document may be an electronic file or may be printed from an electronic file provided to the user. It is the sole responsibility of the user to ensure that the content and quality is consistent with the content and quality of the paper documents on file at BWBR.

I hereby certify that this plan, specification or report was prepared by me or under my direct supervision and that I am a duly Licensed Architect under the laws of the State of Minnesota.

Name

Date Reg. No.

Issued For

Item	Date
PLAN COMMISSION PRELIMINARY	04/09/2014
REVIEW APPLICATION	

FOR REFERENCE ONLY

This Sheet may be a Reduced Copy.
The bar above is 1" long on a Full Size Sheet.
Drawing Scales apply to Full Size Sheets.

0' 5' 10' 20' 30'

Comm. No. 3.2013251.00
Sheet Title

CIVIL UTILITIES PLAN

Sheet No.

201.CU