



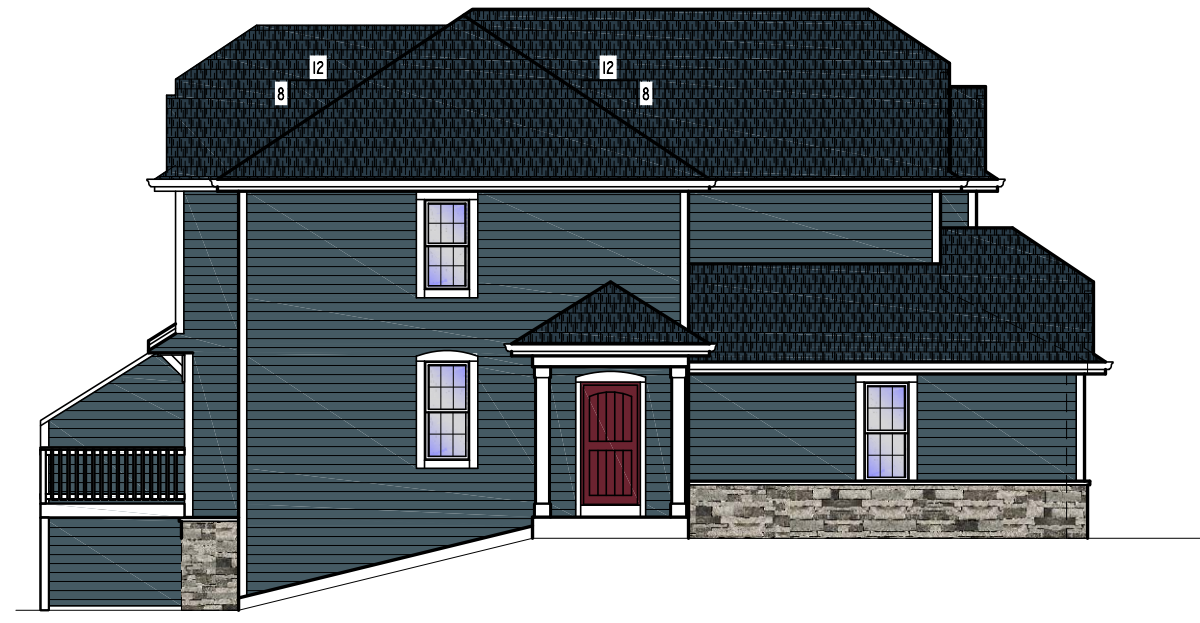

- EXTERIOR MATERIALS**
- **STONE:** BLACK FOREST STONE
 - **SIDING:** EVENING BLUE HARDI PLANK
 - **FASCIA:** WHITE ALUMINUM CLAD
 - **SOFFIT:** WHITE ALUMINUM CLAD
 - **CORNER BOARDS:** WHITE MIRATEC
 - **ROOFING:** ESTATE GRAY
 - **ENTRY DOORS:** BURGUNDY
 - **GARAGE DOOR:** WHITE
 - **TRIM:** WHITE MIRATEC

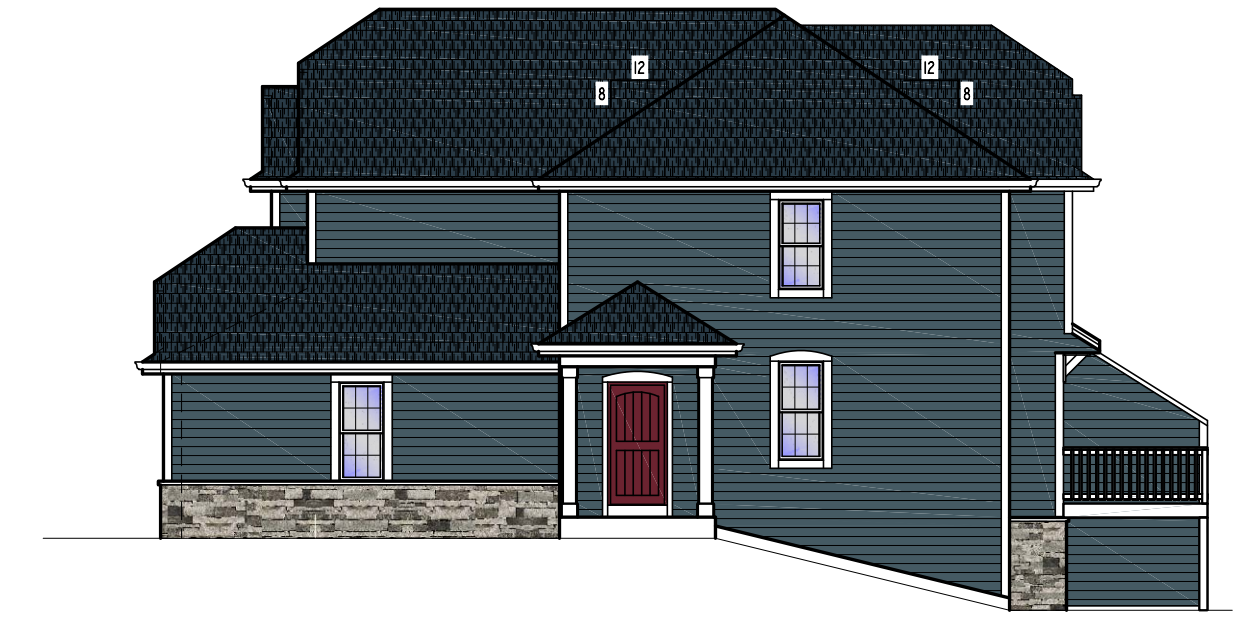


BUILDING SQUARE FOOTAGE:
 1ST FLOOR - 264.3 SQ. FT.
 2ND FLOOR - 34.35 SQ. FT.
 TOTAL 6078 SQ. FT.
 GARAGE AREA - 1720 SQ. FT.
 OVERALL WIDTH - 100'-1 1/2"
 OVERALL DEPTH - 50'-0"



**PRAIRIE SONG COURTYARDS
 BUILDING 1
 EVENING BLUE
 10/15/19**


**BIELINSKI™
 HOMES**
 1830 Meadow Lane, Suite A • Pewaukee, WI 53072 • (262) 542-9494

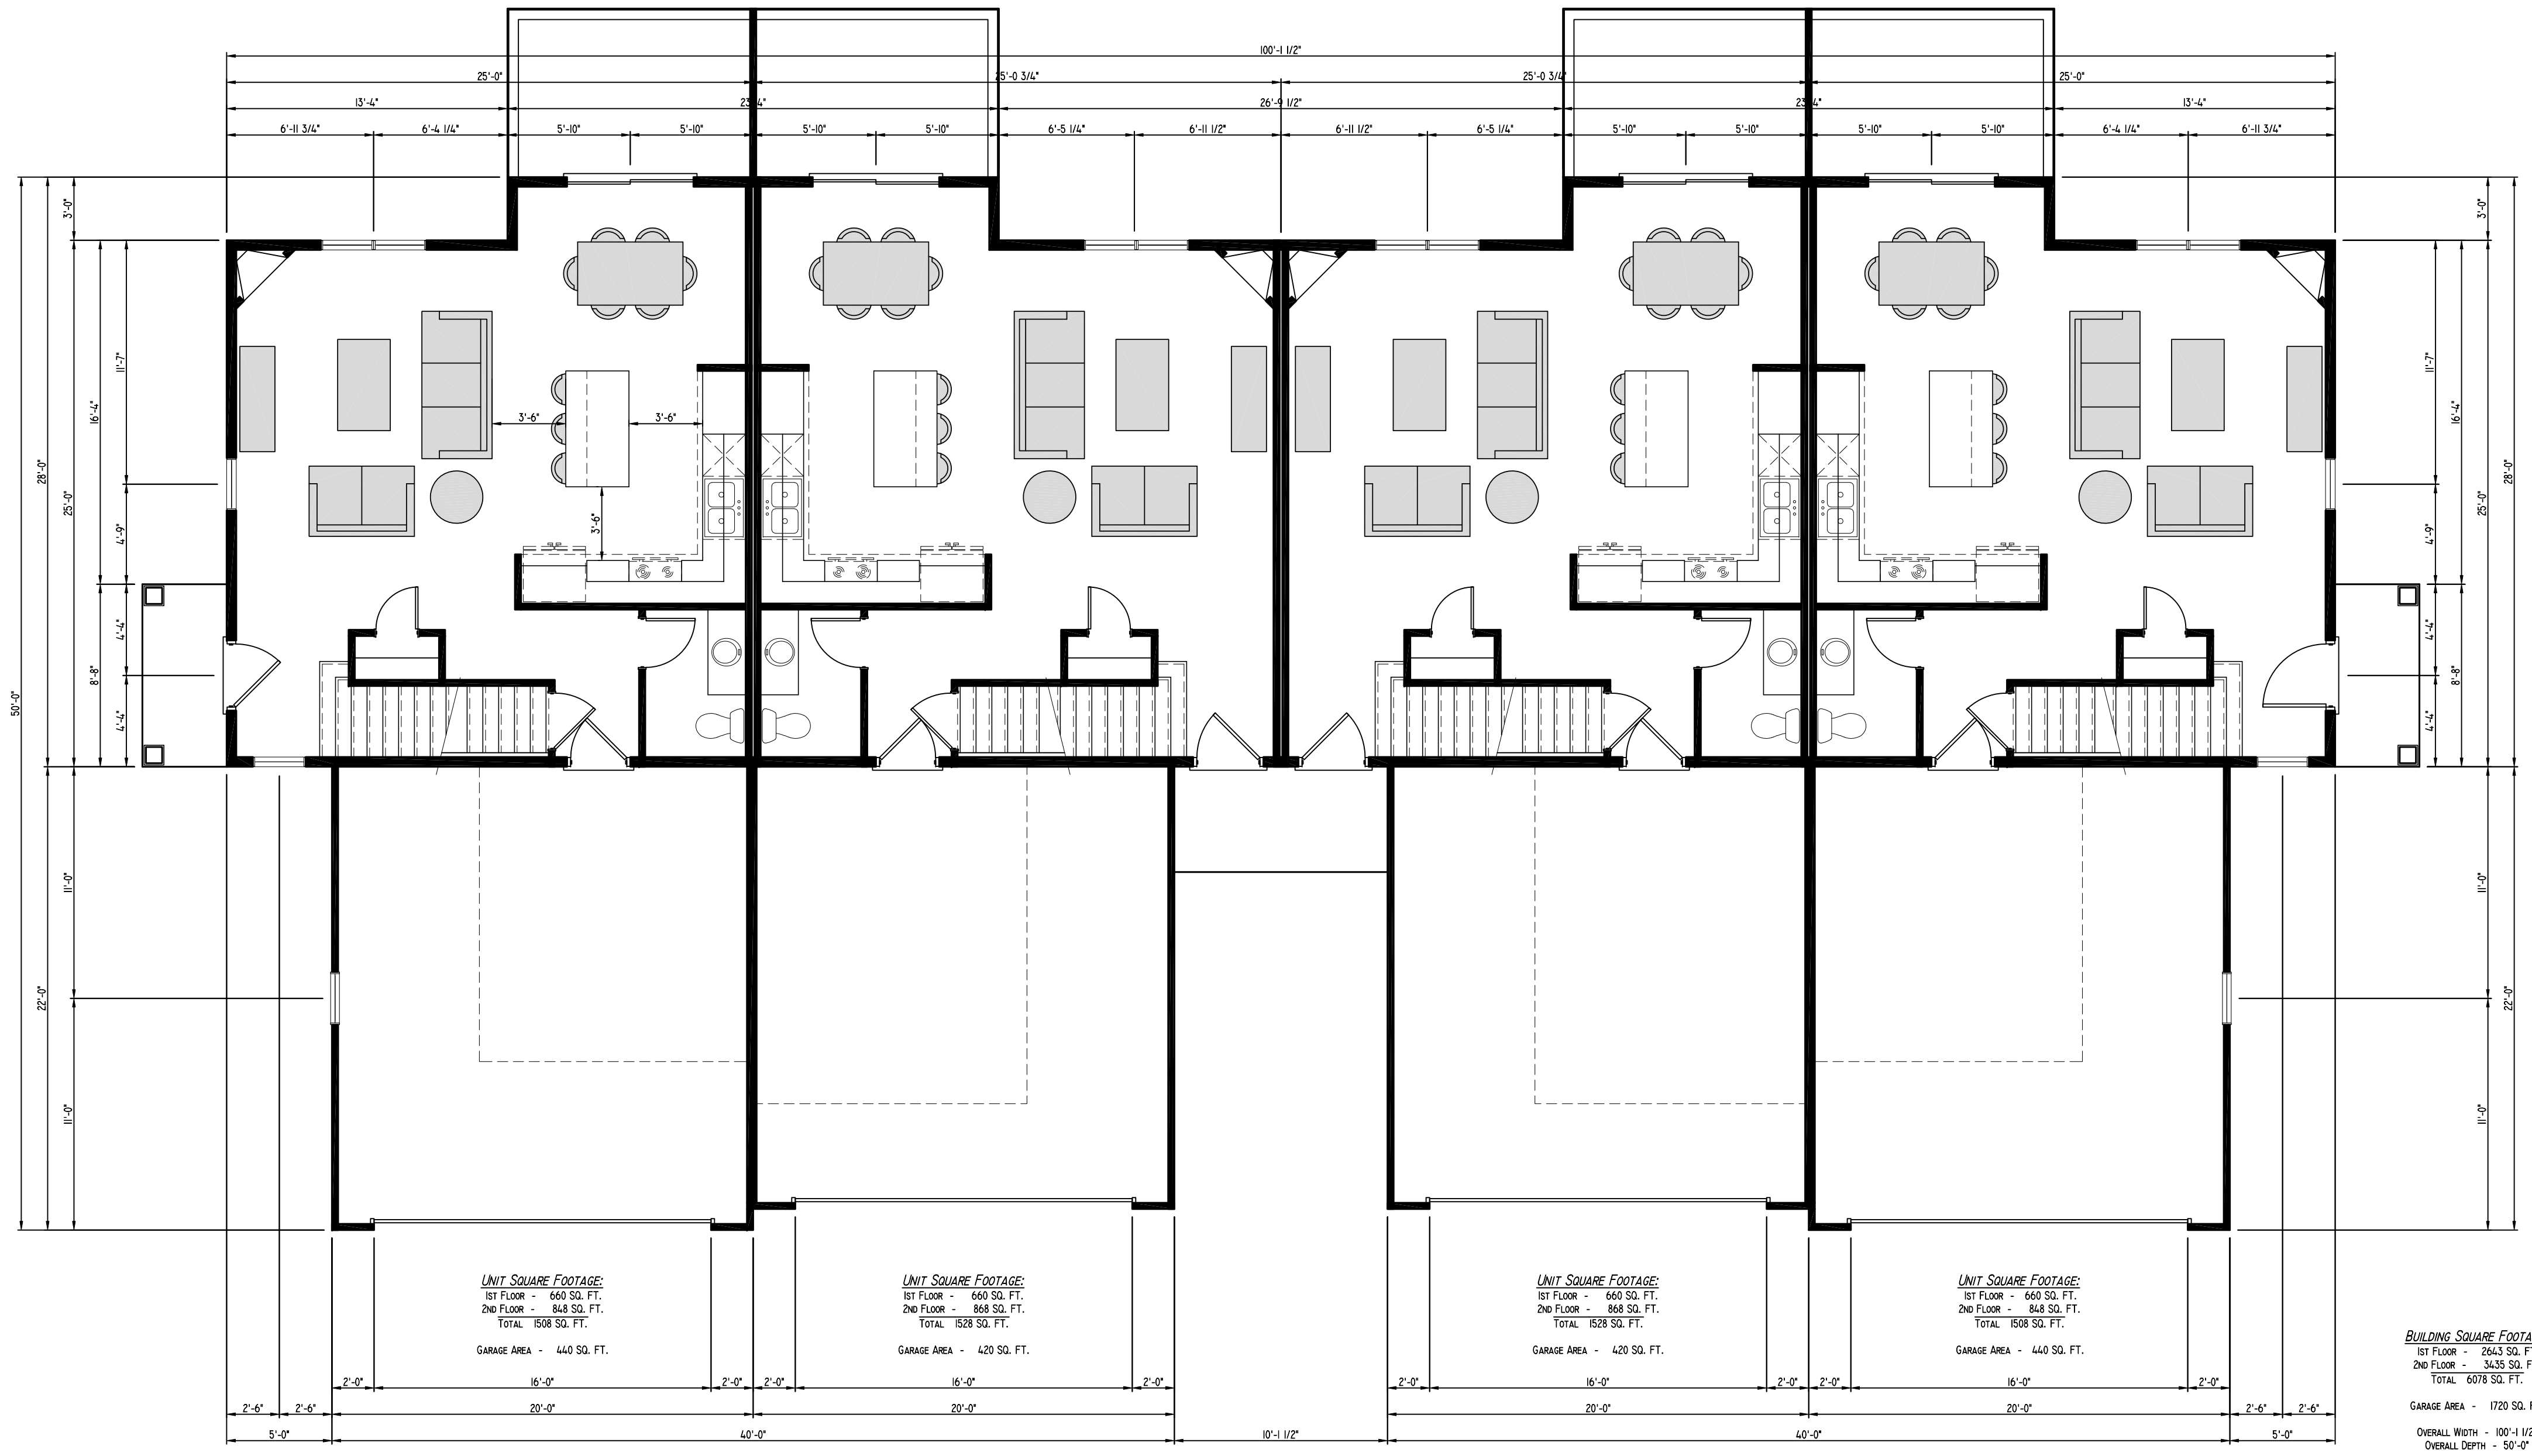

**PRAIRIE SONG COURTYARDS
 BUILDING 1
 1ST FLOOR PLAN
 10/15/19**

**BIELINSKI™
 HOMES**

1830 Meadow Lane, Suite A • Pewaukee, WI 53072 • (262) 542-9494

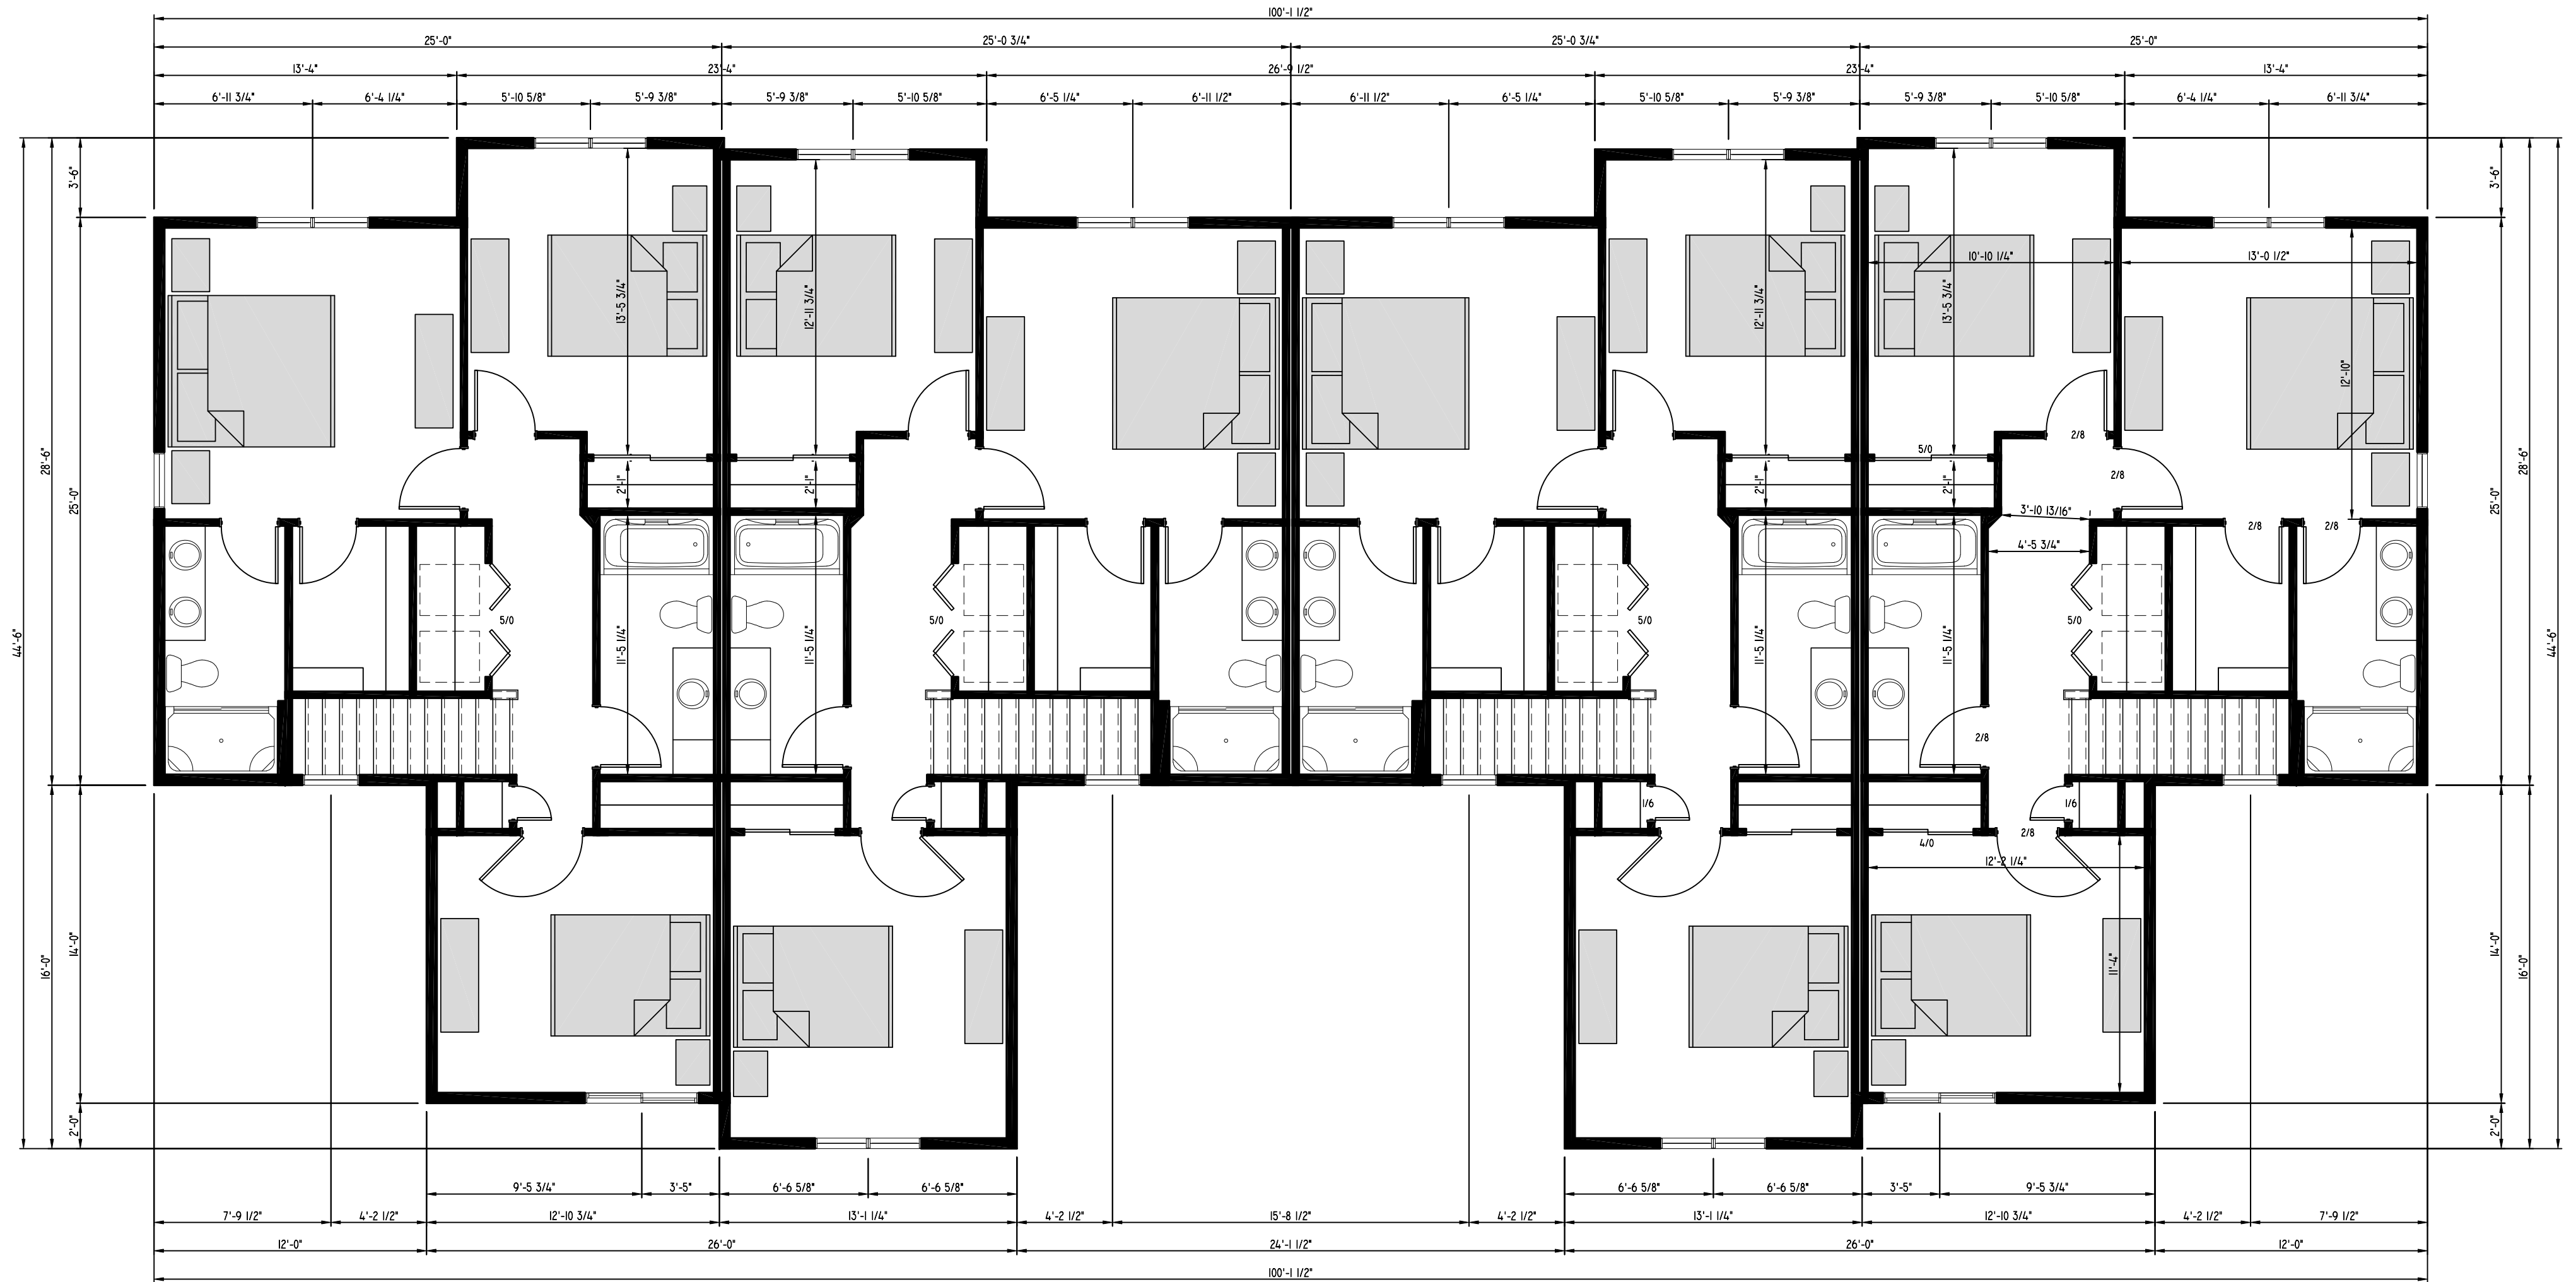

UNIT SQUARE FOOTAGE:
 1ST FLOOR - 660 SQ. FT.
 2ND FLOOR - 848 SQ. FT.
 TOTAL 1508 SQ. FT.

GARAGE AREA - 440 SQ. FT.

UNIT SQUARE FOOTAGE:
 1ST FLOOR - 660 SQ. FT.
 2ND FLOOR - 868 SQ. FT.
 TOTAL 1528 SQ. FT.

GARAGE AREA - 420 SQ. FT.

UNIT SQUARE FOOTAGE:
 1ST FLOOR - 660 SQ. FT.
 2ND FLOOR - 868 SQ. FT.
 TOTAL 1528 SQ. FT.

GARAGE AREA - 420 SQ. FT.

UNIT SQUARE FOOTAGE:
 1ST FLOOR - 660 SQ. FT.
 2ND FLOOR - 848 SQ. FT.
 TOTAL 1508 SQ. FT.

GARAGE AREA - 440 SQ. FT.

BUILDING SQUARE FOOTAGE:
 1ST FLOOR - 2643 SQ. FT.
 2ND FLOOR - 3435 SQ. FT.
 TOTAL 6078 SQ. FT.


GARAGE AREA - 1720 SQ. FT.

OVERALL WIDTH - 100'-1 1/2"
 OVERALL DEPTH - 50'-0"

**PRAIRIE SONG COURTYARDS
 BUILDING 1
 2ND FLOOR PLAN
 10/15/19**

**BIELINSKI™
 HOMES**

1830 Meadow Lane, Suite A • Pewaukee, WI 53072 • (262) 542-9494

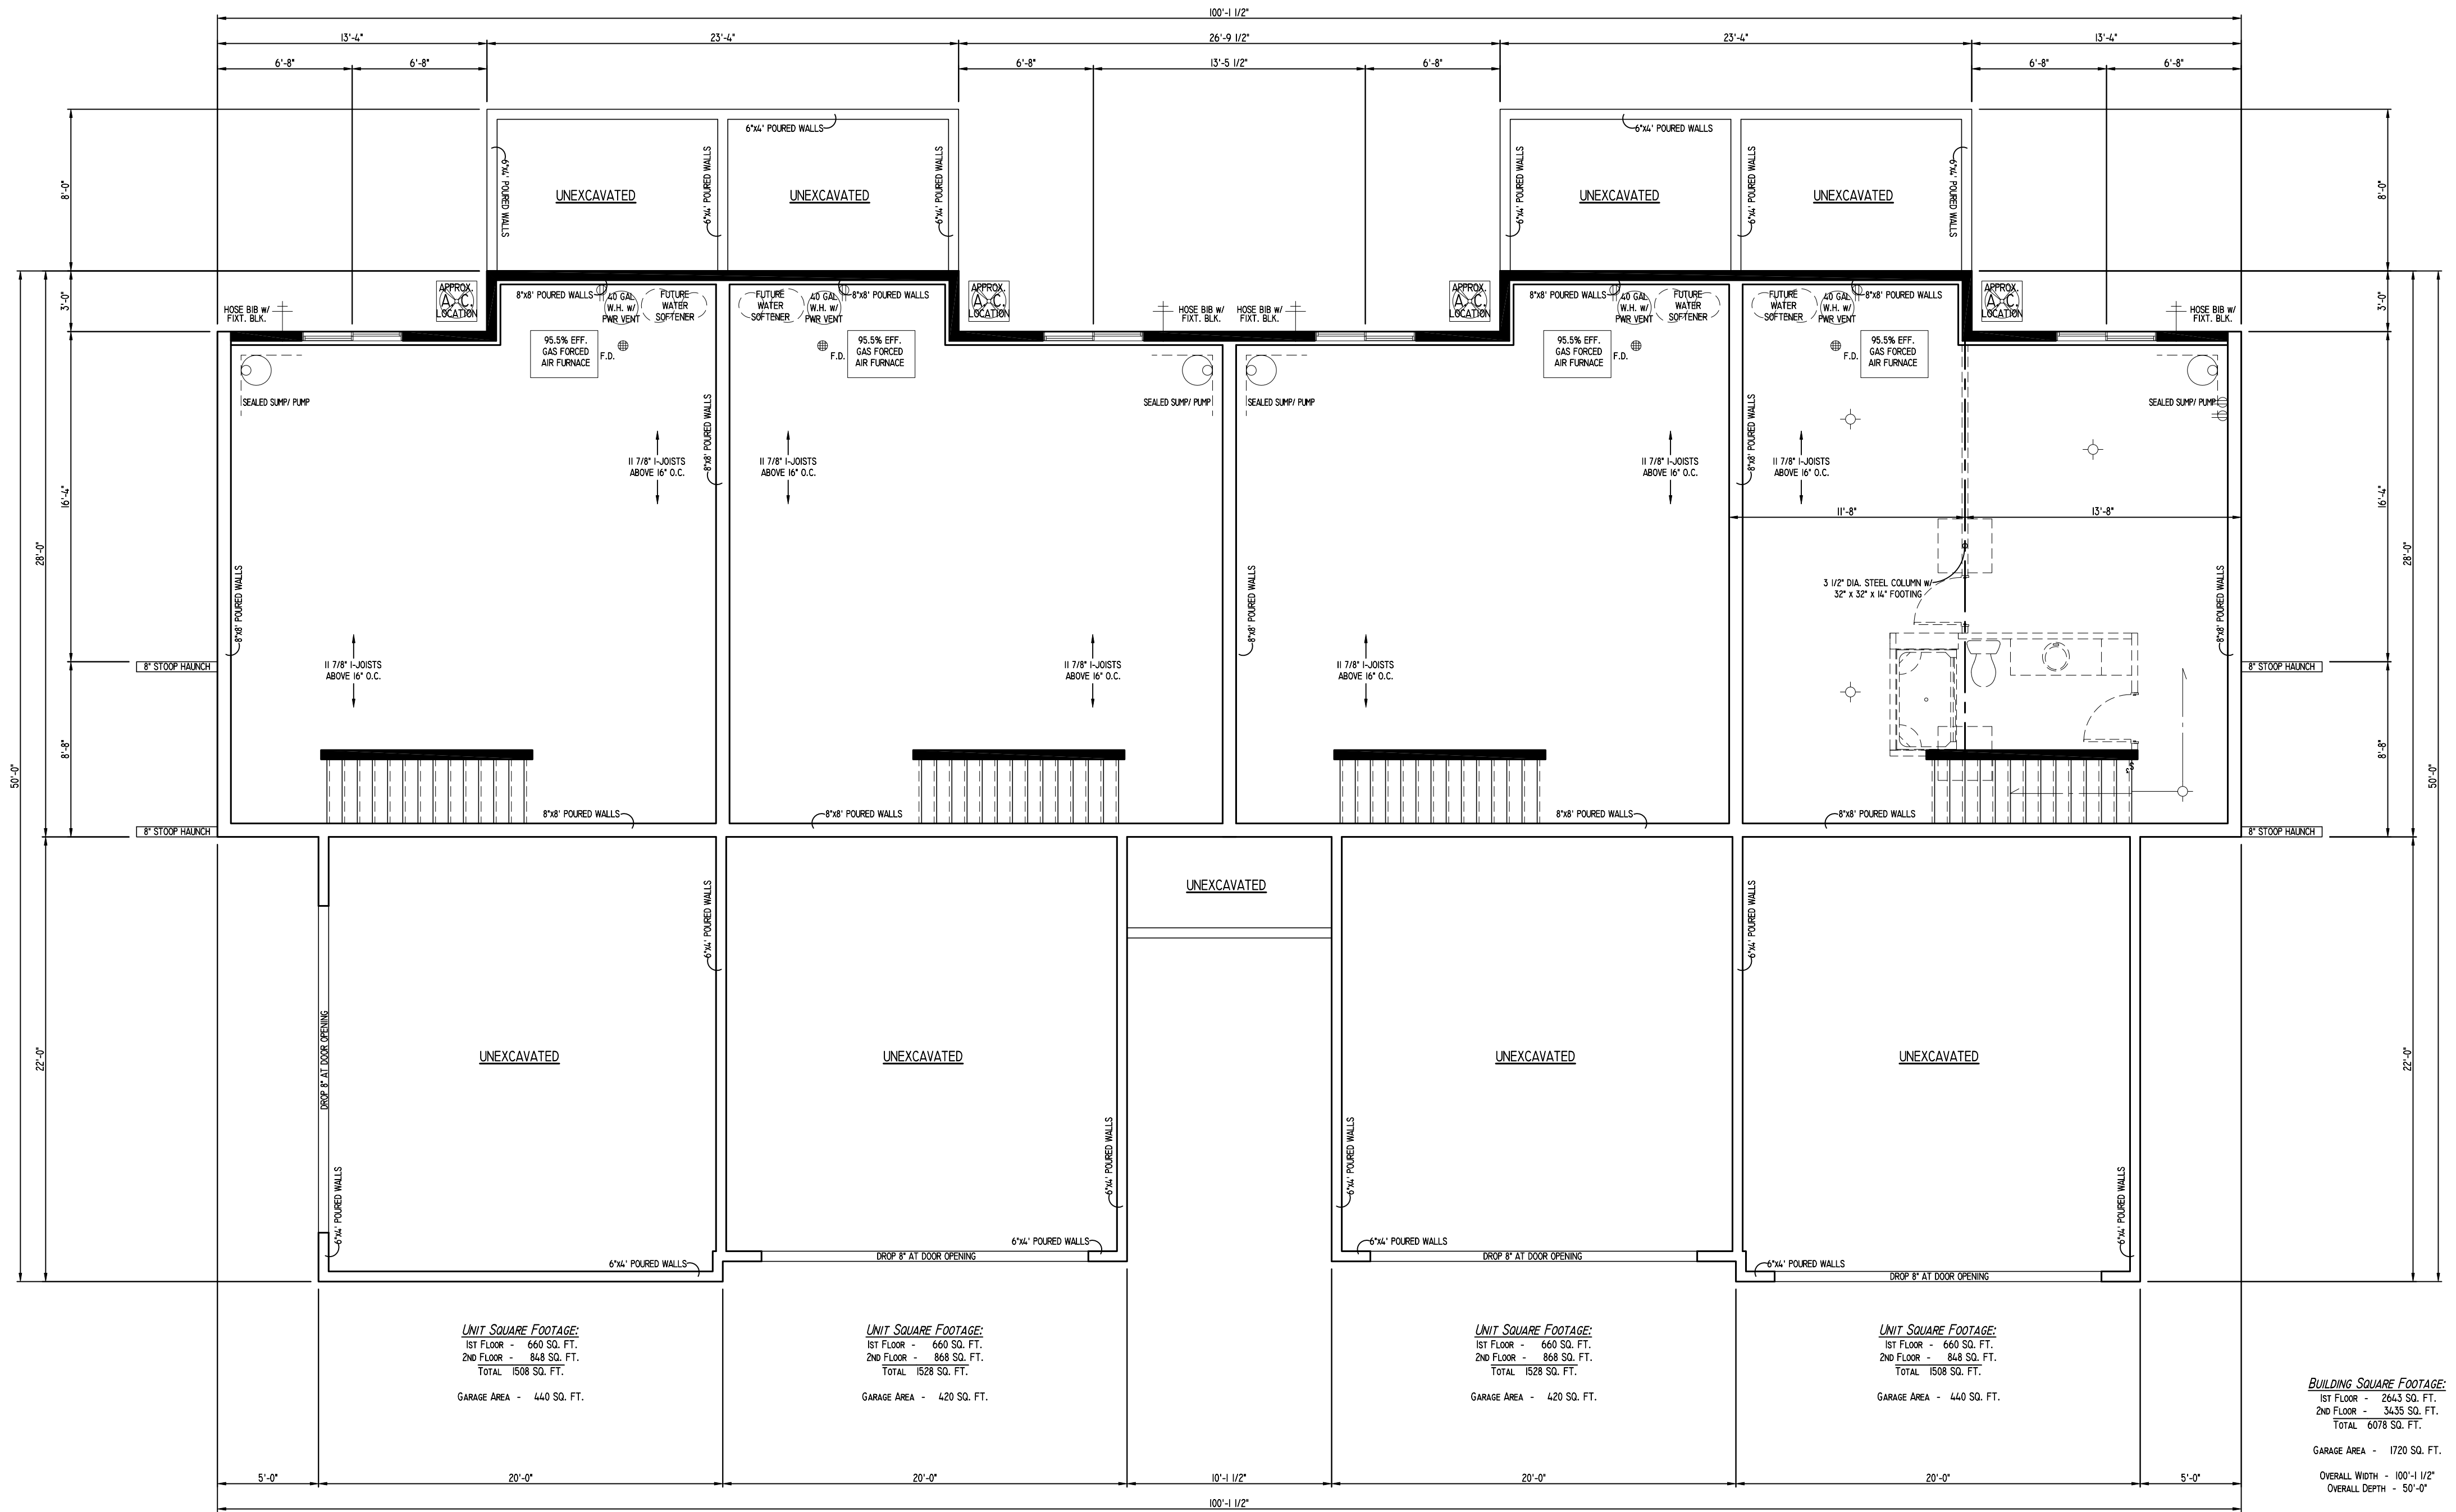

UNIT SQUARE FOOTAGE:
 1ST FLOOR - 660 SQ. FT.
 2ND FLOOR - 848 SQ. FT.
 TOTAL 1508 SQ. FT.
 GARAGE AREA - 440 SQ. FT.

UNIT SQUARE FOOTAGE:
 1ST FLOOR - 660 SQ. FT.
 2ND FLOOR - 868 SQ. FT.
 TOTAL 1528 SQ. FT.
 GARAGE AREA - 420 SQ. FT.

UNIT SQUARE FOOTAGE:
 1ST FLOOR - 660 SQ. FT.
 2ND FLOOR - 868 SQ. FT.
 TOTAL 1528 SQ. FT.
 GARAGE AREA - 420 SQ. FT.

UNIT SQUARE FOOTAGE:
 1ST FLOOR - 660 SQ. FT.
 2ND FLOOR - 848 SQ. FT.
 TOTAL 1508 SQ. FT.
 GARAGE AREA - 440 SQ. FT.

BUILDING SQUARE FOOTAGE:
 1ST FLOOR - 2643 SQ. FT.
 2ND FLOOR - 3435 SQ. FT.
 TOTAL 6078 SQ. FT.
 GARAGE AREA - 1720 SQ. FT.
 OVERALL WIDTH - 100'-1 1/2"
 OVERALL DEPTH - 50'-0"



**PRAIRIE SONG COURTYARDS
 BUILDING 1
 FOUNDATION PLAN
 10/15/19**

**BIELINSKI™
 HOMES**

1830 Meadow Lane, Suite A • Pewaukee, WI 53072 • (262) 542-9494

EXTERIOR MATERIALS

- STONE: BLACK FOREST STONE
- SIDING: GRAY SLATE HARDI PLANK
- FASCIA: WHITE ALUMINUM CLAD
- SOFFIT: WHITE ALUMINUM CLAD
- CORNER BOARDS: WHITE MIRATEC
- ROOFING: ESTATE GRAY
- ENTRY DOORS: BURGUNDY
- GARAGE DOOR: WHITE
- TRIM: WHITE MIRATEC

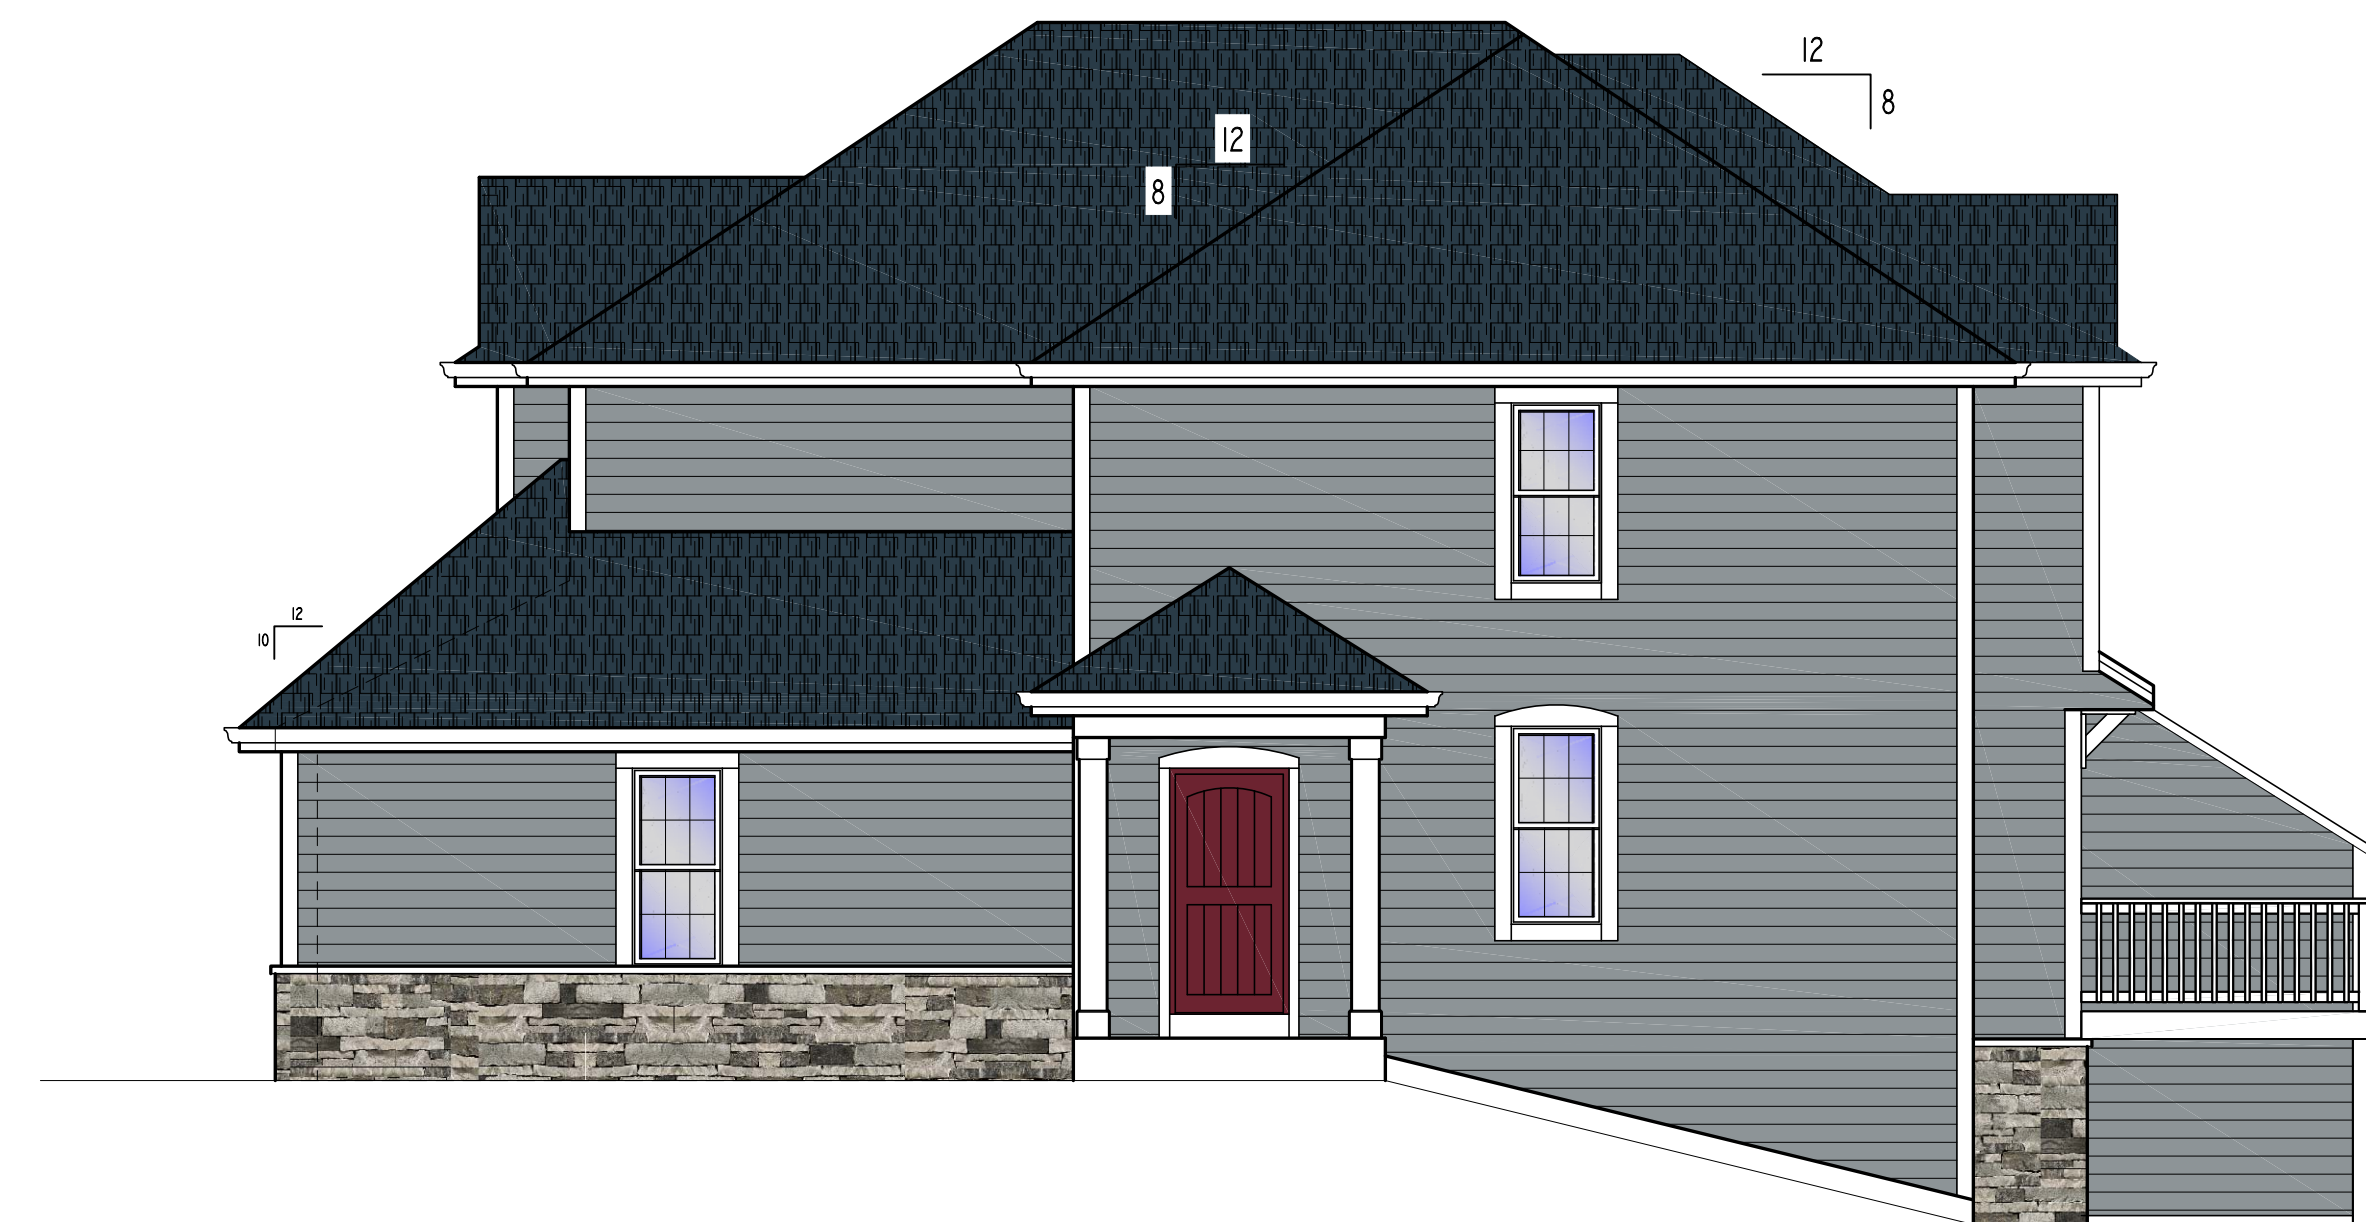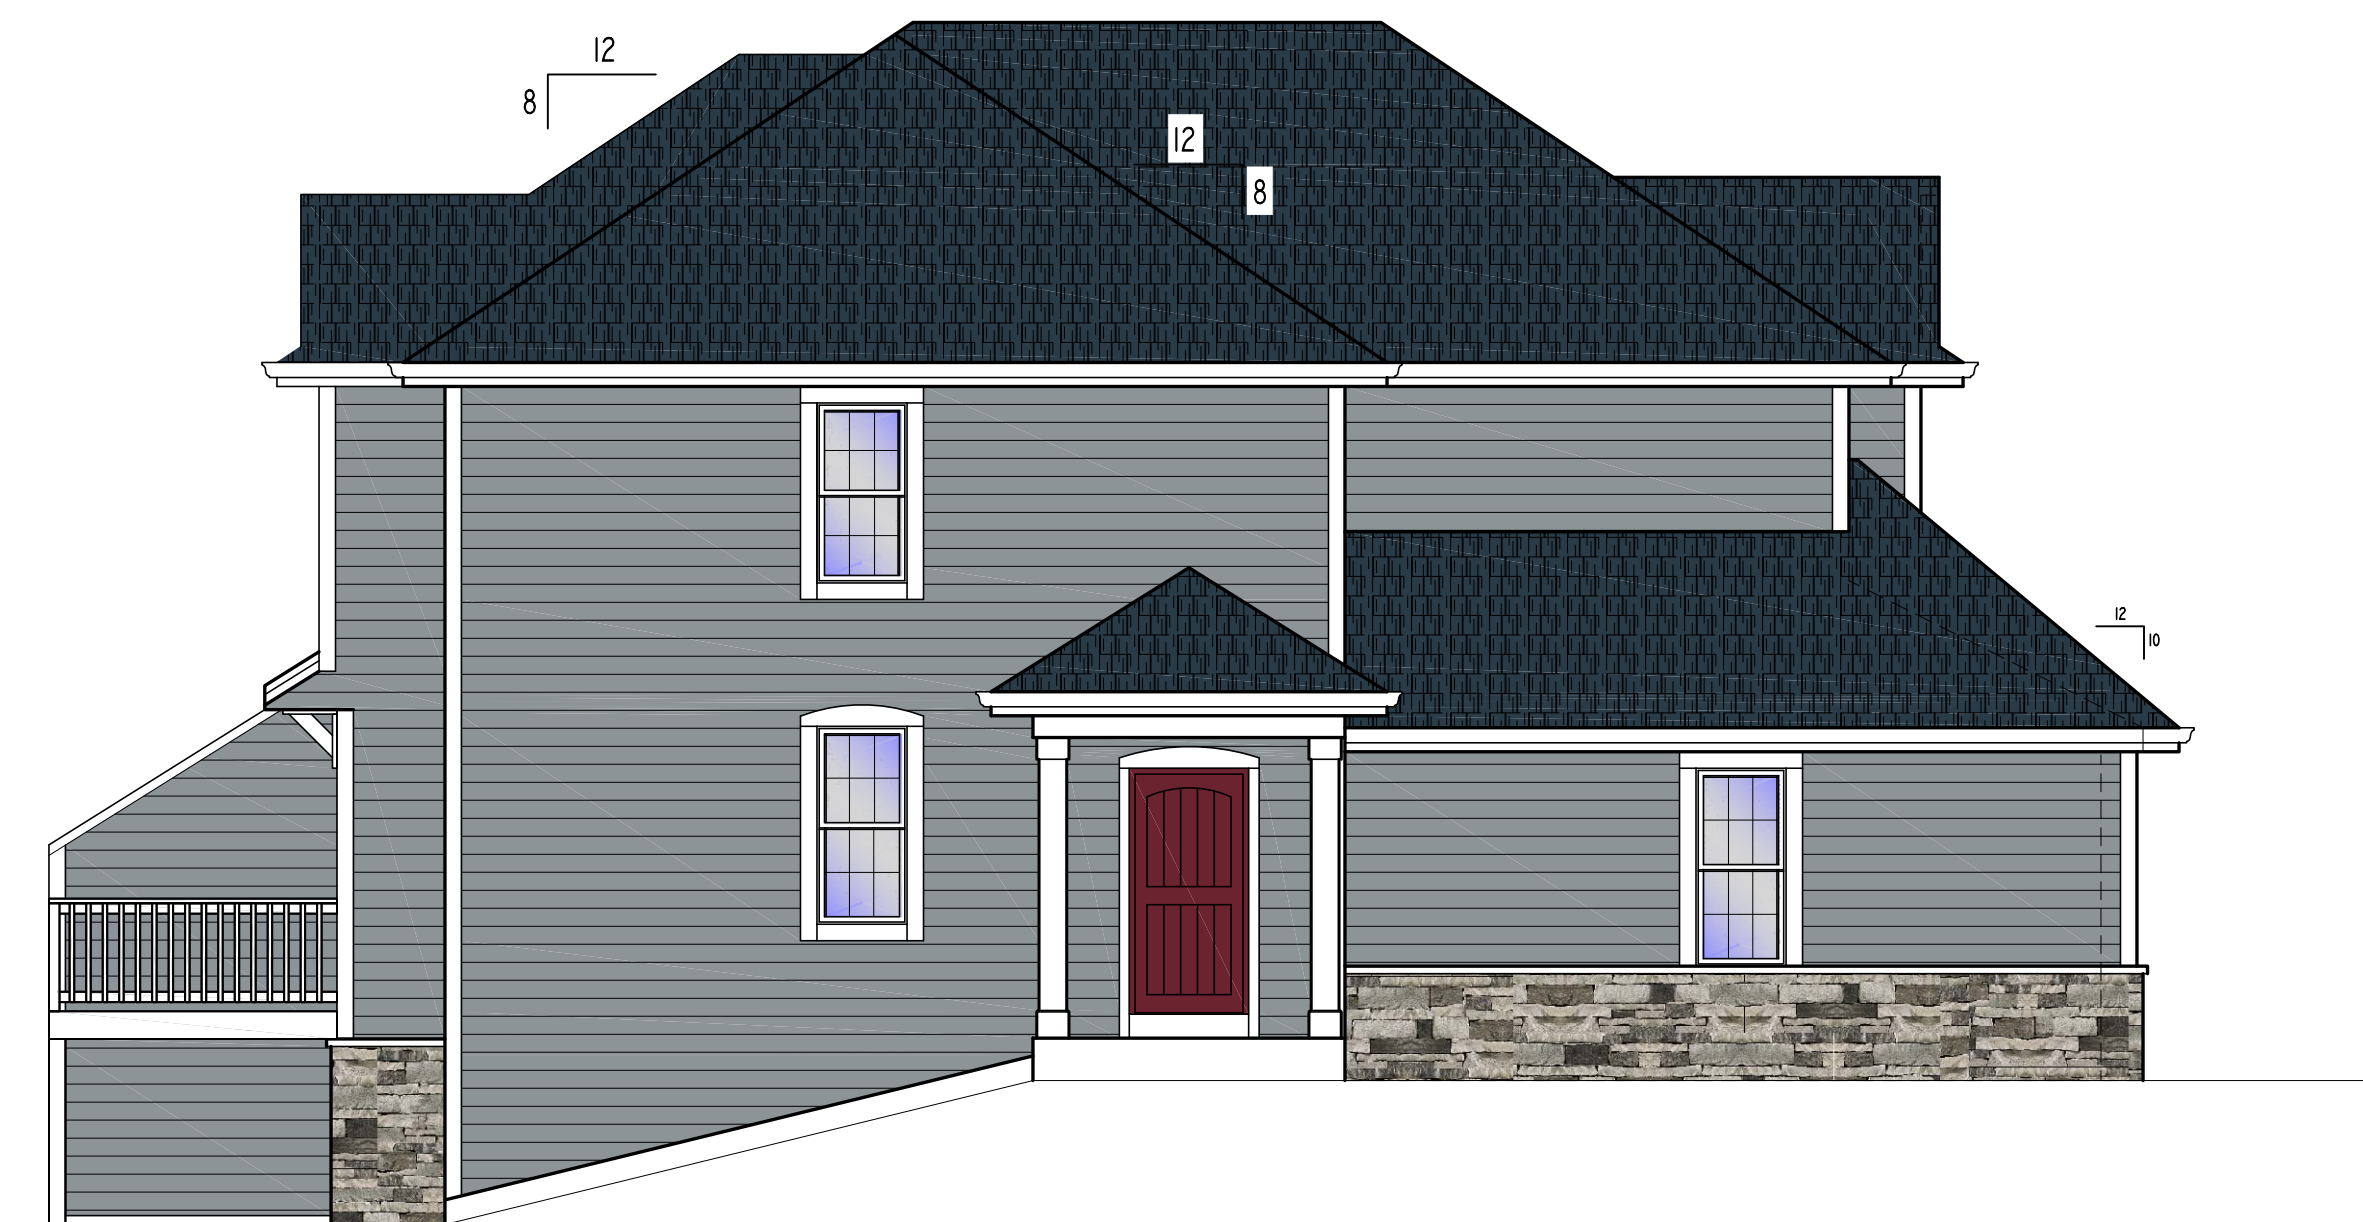


BUILDING SQUARE FOOTAGE:
 1ST FLOOR - 3965 SQ. FT.
 2ND FLOOR - 5195 SQ. FT.
 TOTAL - 9160 SQ. FT.
 GARAGE AREA - 2580 SQ. FT.
 OVERALL WIDTH - 150'-3"
 OVERALL DEPTH - 50'-0"




**PRAIRIE SONG COURTYARDS
 BUILDING 2
 GRAY SLATE
 10/15/19**

**BIELINSKI
 HOMES**

1830 Meadow Lane, Suite A • Pewaukee, WI 53072 • (262) 542-9494

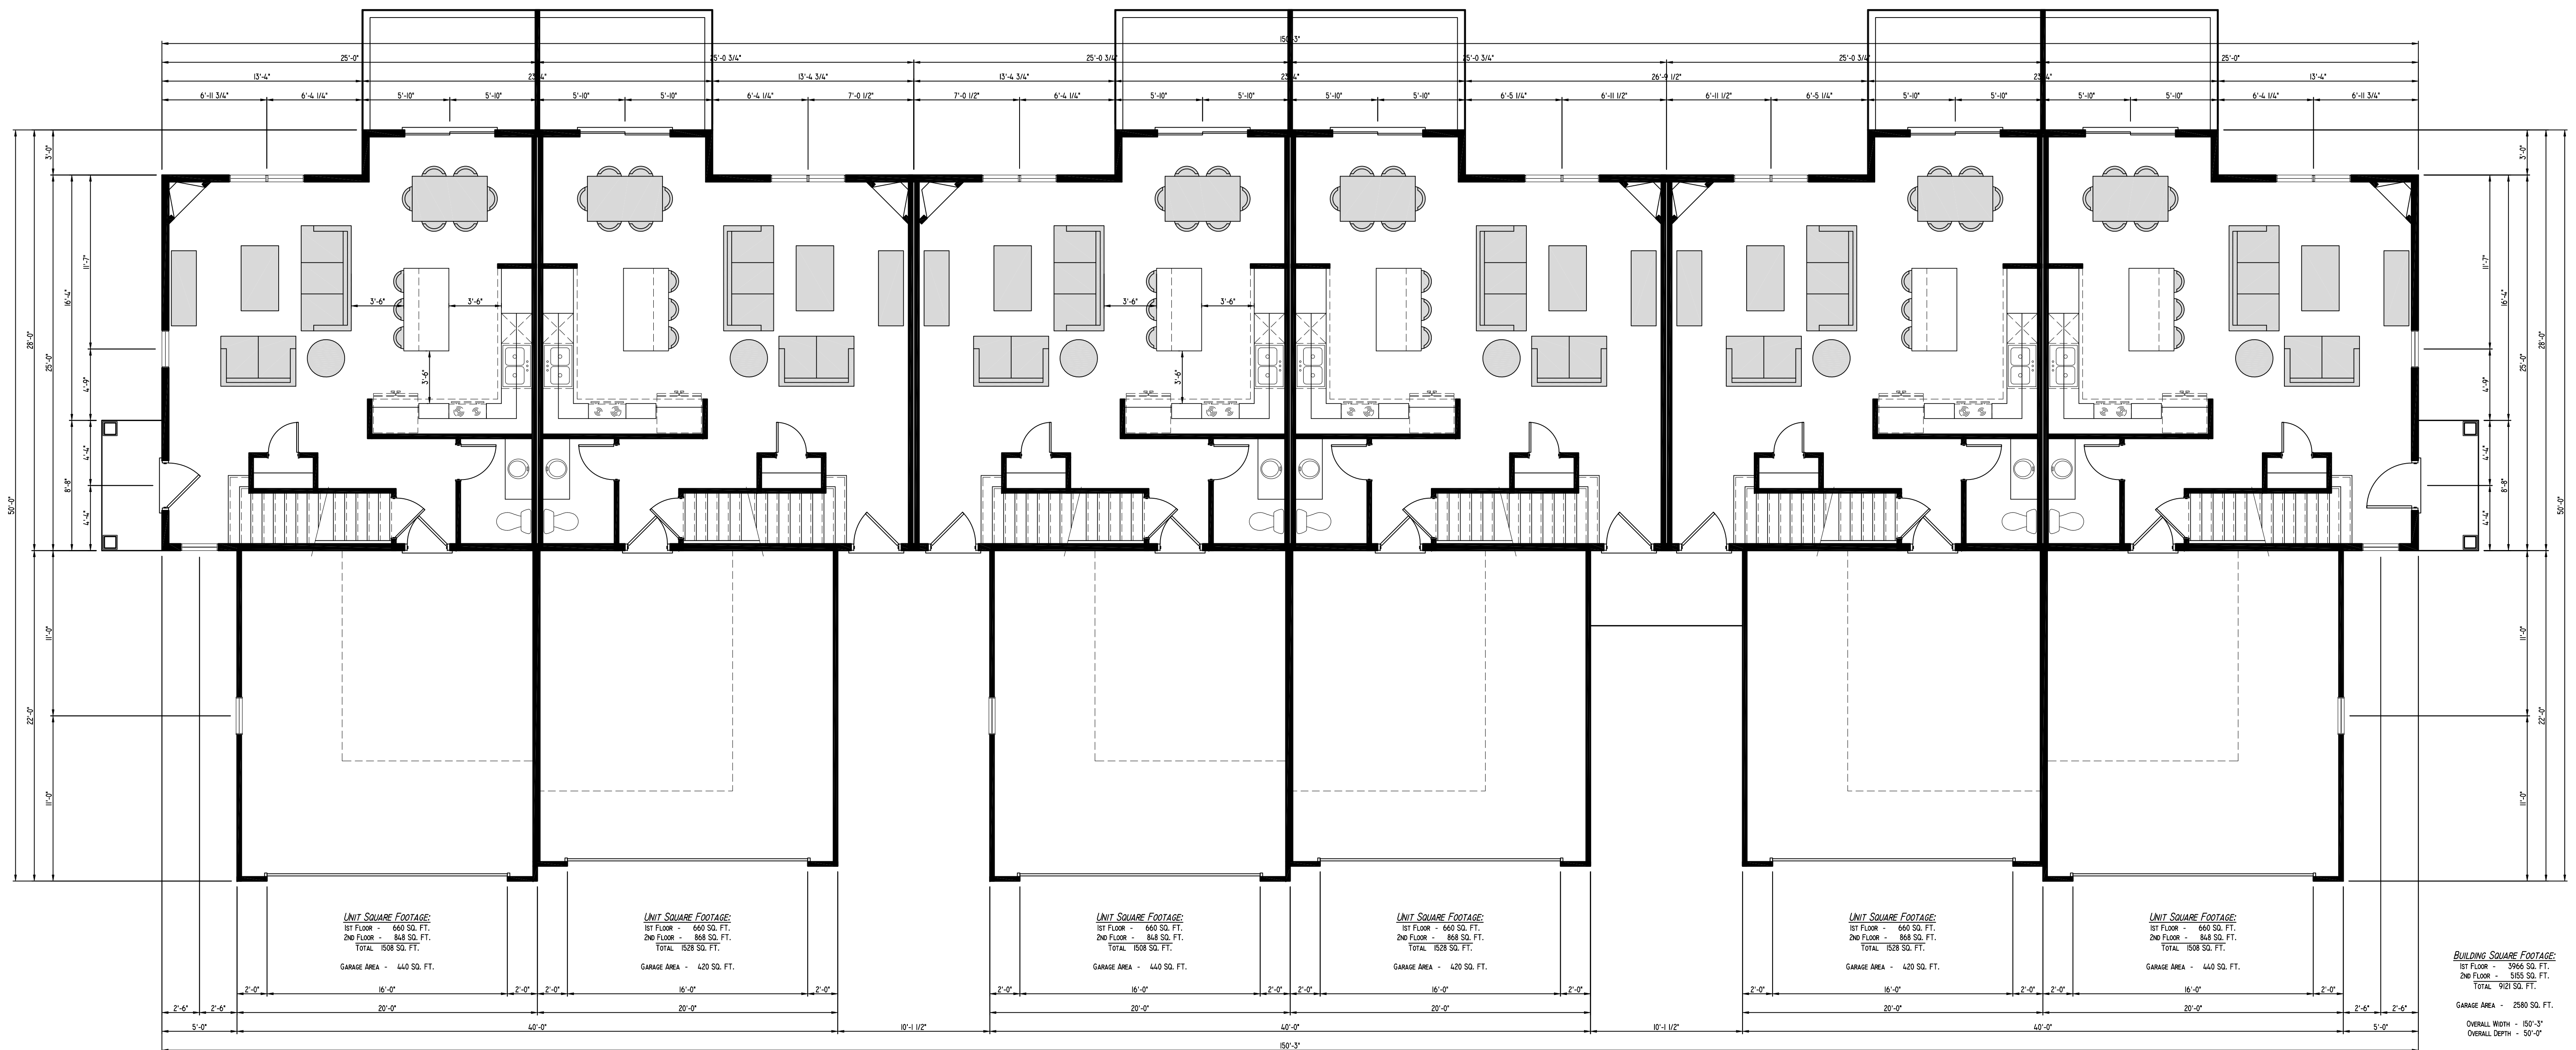

**PRAIRIE SONG COURTYARDS
 BUILDING 2
 1ST FLOOR PLAN
 10/15/19**

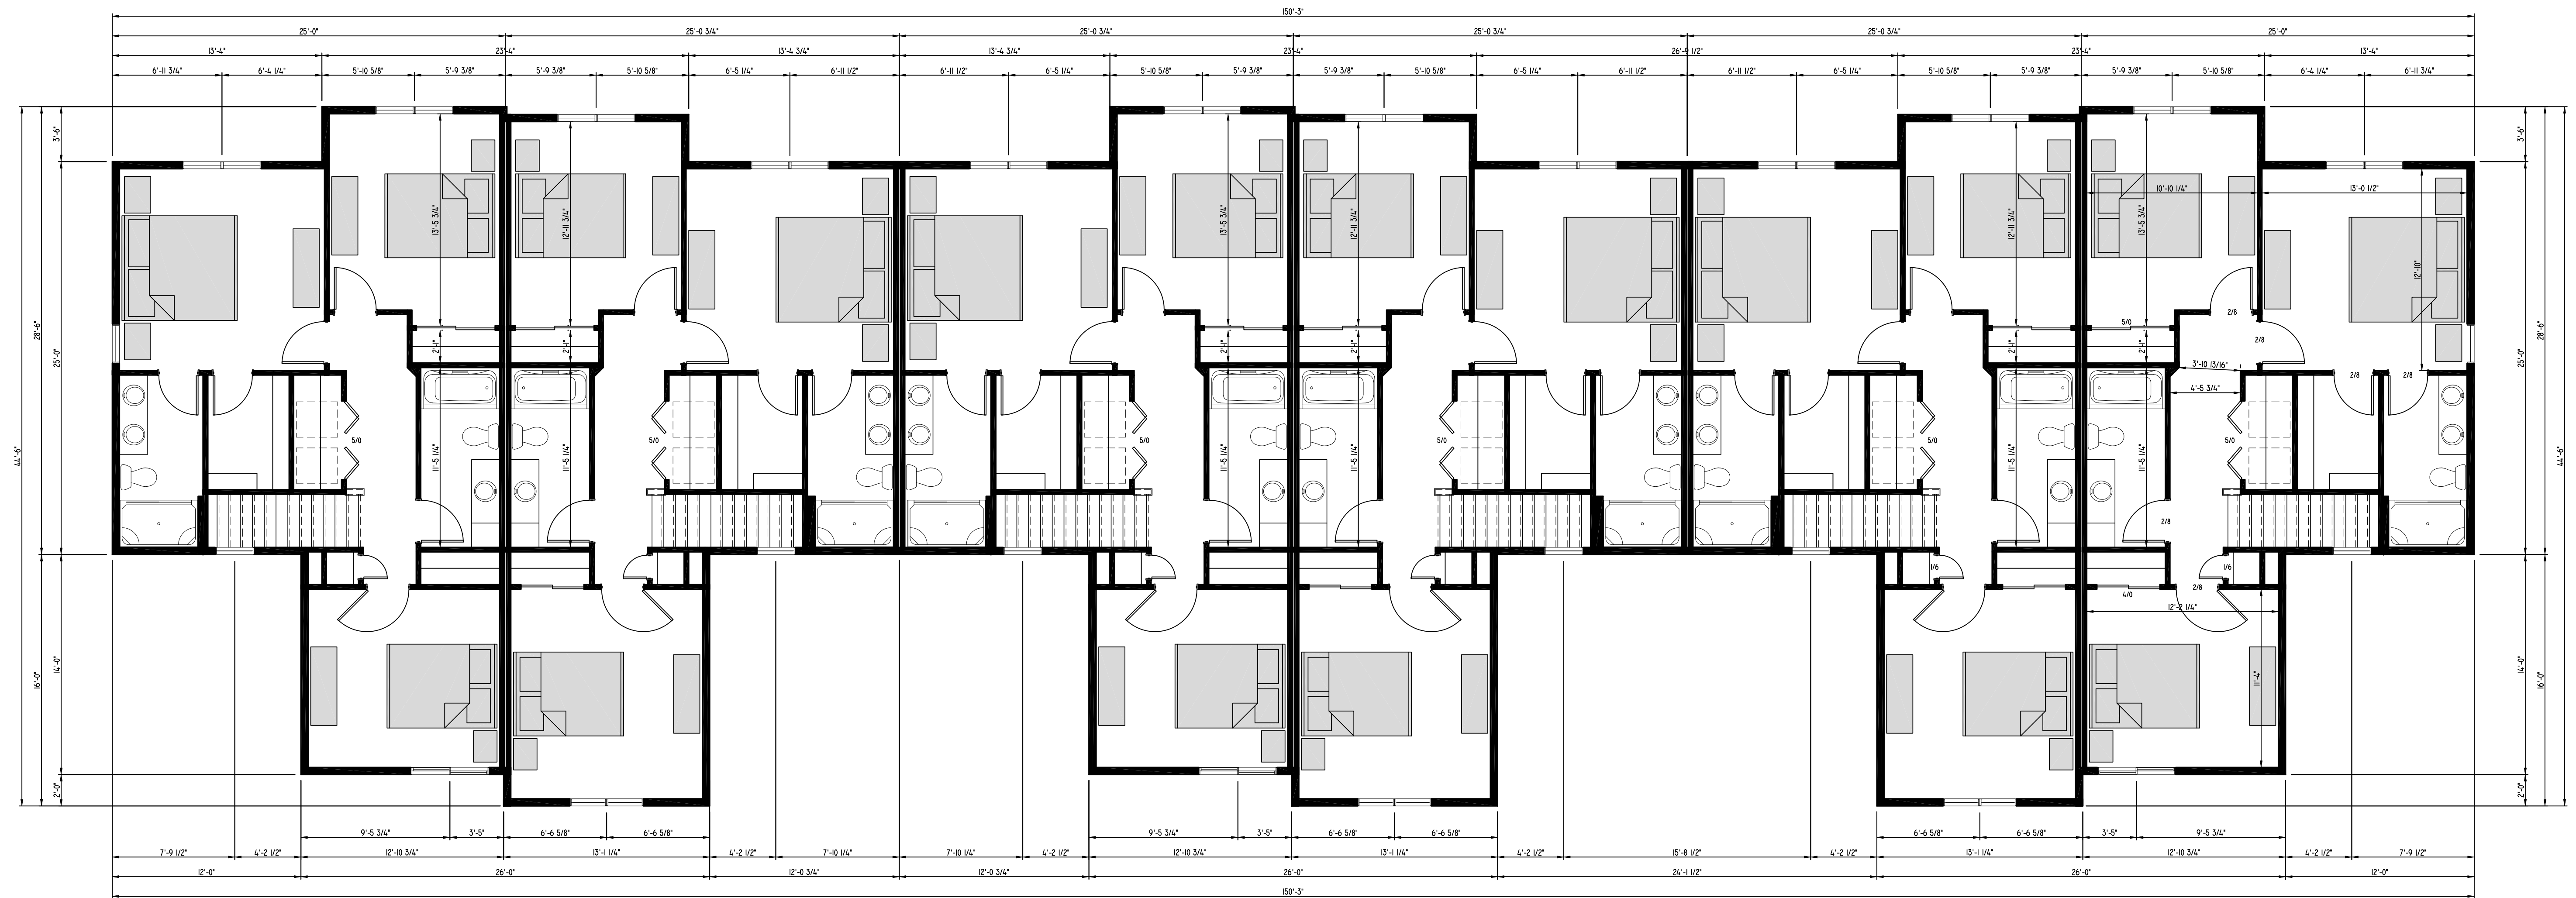

UNIT SQUARE FOOTAGE:
 1ST FLOOR - 660 SQ. FT.
 2ND FLOOR - 868 SQ. FT.
 TOTAL - 1528 SQ. FT.
 GARAGE AREA - 440 SQ. FT.

UNIT SQUARE FOOTAGE:
 1ST FLOOR - 660 SQ. FT.
 2ND FLOOR - 868 SQ. FT.
 TOTAL - 1528 SQ. FT.
 GARAGE AREA - 420 SQ. FT.

UNIT SQUARE FOOTAGE:
 1ST FLOOR - 660 SQ. FT.
 2ND FLOOR - 868 SQ. FT.
 TOTAL - 1528 SQ. FT.
 GARAGE AREA - 440 SQ. FT.


UNIT SQUARE FOOTAGE:
 1ST FLOOR - 660 SQ. FT.
 2ND FLOOR - 868 SQ. FT.
 TOTAL - 1528 SQ. FT.
 GARAGE AREA - 420 SQ. FT.

UNIT SQUARE FOOTAGE:
 1ST FLOOR - 660 SQ. FT.
 2ND FLOOR - 868 SQ. FT.
 TOTAL - 1528 SQ. FT.
 GARAGE AREA - 420 SQ. FT.

UNIT SQUARE FOOTAGE:
 1ST FLOOR - 660 SQ. FT.
 2ND FLOOR - 868 SQ. FT.
 TOTAL - 1528 SQ. FT.
 GARAGE AREA - 440 SQ. FT.

BUILDING SQUARE FOOTAGE:
 1ST FLOOR - 3048 SQ. FT.
 2ND FLOOR - 5155 SQ. FT.
 TOTAL - 9203 SQ. FT.
 GARAGE AREA - 2580 SQ. FT.
 OVERALL WIDTH - 150'-3"
 OVERALL DEPTH - 50'-0"

**PRAIRIE SONG COURTYARDS
 BUILDING 2
 2ND FLOOR PLAN
 10/15/19**

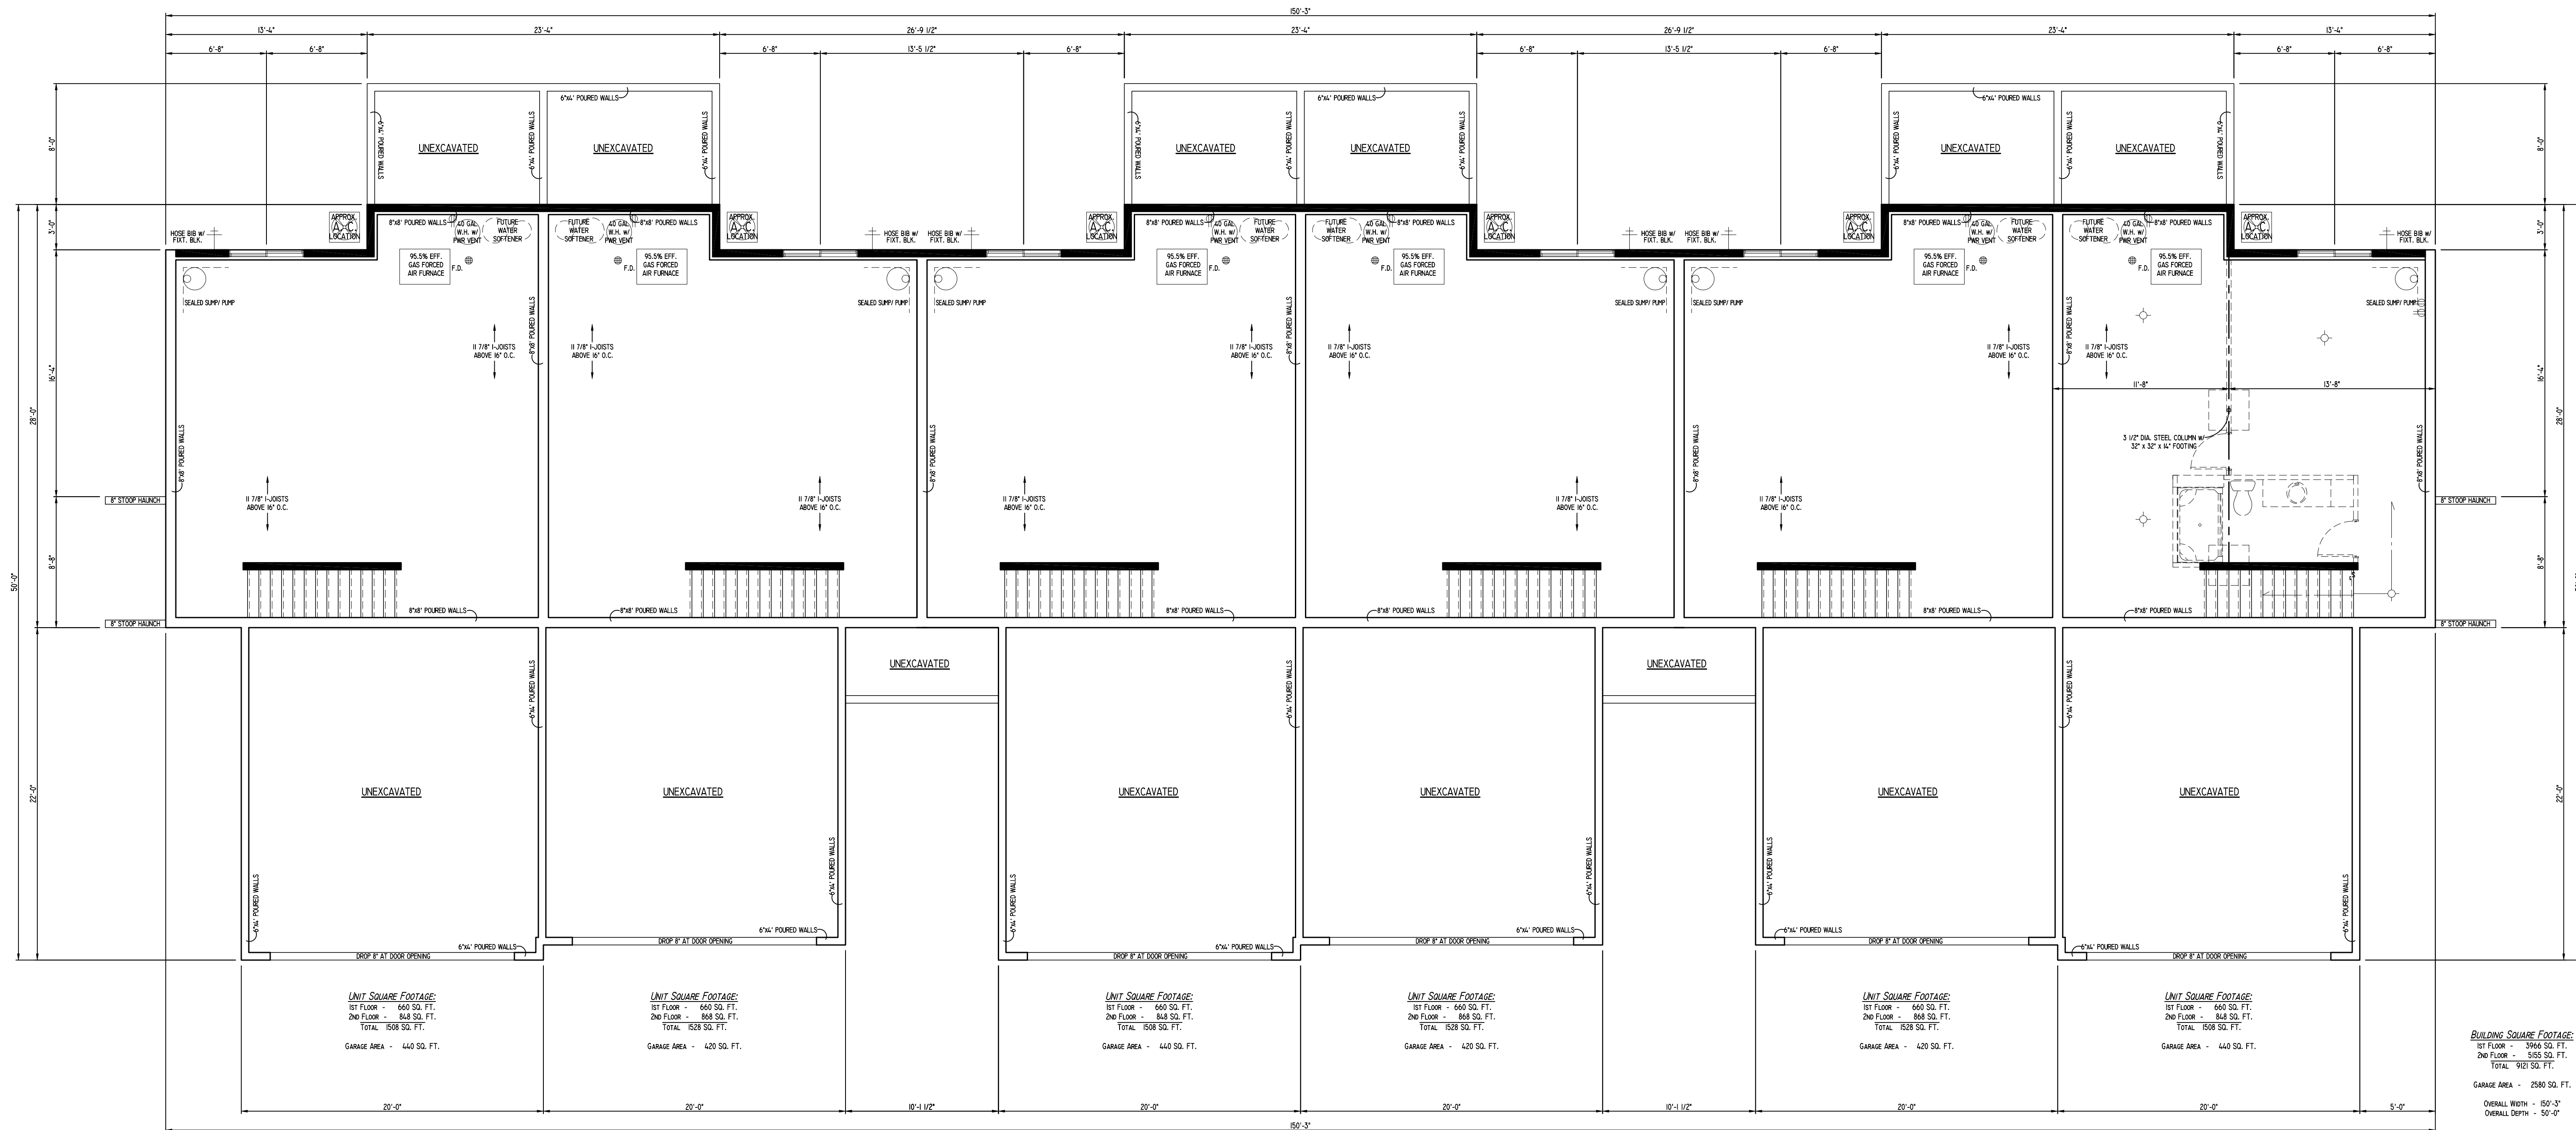


**PRAIRIE SONG COURTYARDS
 BUILDING 2
 FOUNDATION PLAN
 10/15/19**

- EXTERIOR MATERIALS**
- STONE: BLACK FOREST STONE
 - SIDING: EVENING BLUE HARDI PLANK
 - FASCIA: WHITE ALUMINUM CLAD
 - SOFFIT: WHITE ALUMINUM CLAD
 - CORNER BOARDS: WHITE MIRATEC
 - ROOFING: ESTATE GRAY
 - ENTRY DOORS: BURGUNDY
 - GARAGE DOOR: WHITE
 - TRIM: WHITE MIRATEC




BUILDING SQUARE FOOTAGE:
 1ST FLOOR - 3966 SQ. FT.
 2ND FLOOR - 3155 SQ. FT.
 TOTAL - 7121 SQ. FT.
 GARAGE AREA - 2380 SQ. FT.
 OVERALL WIDTH - 150'-3"
 OVERALL DEPTH - 50'-0"

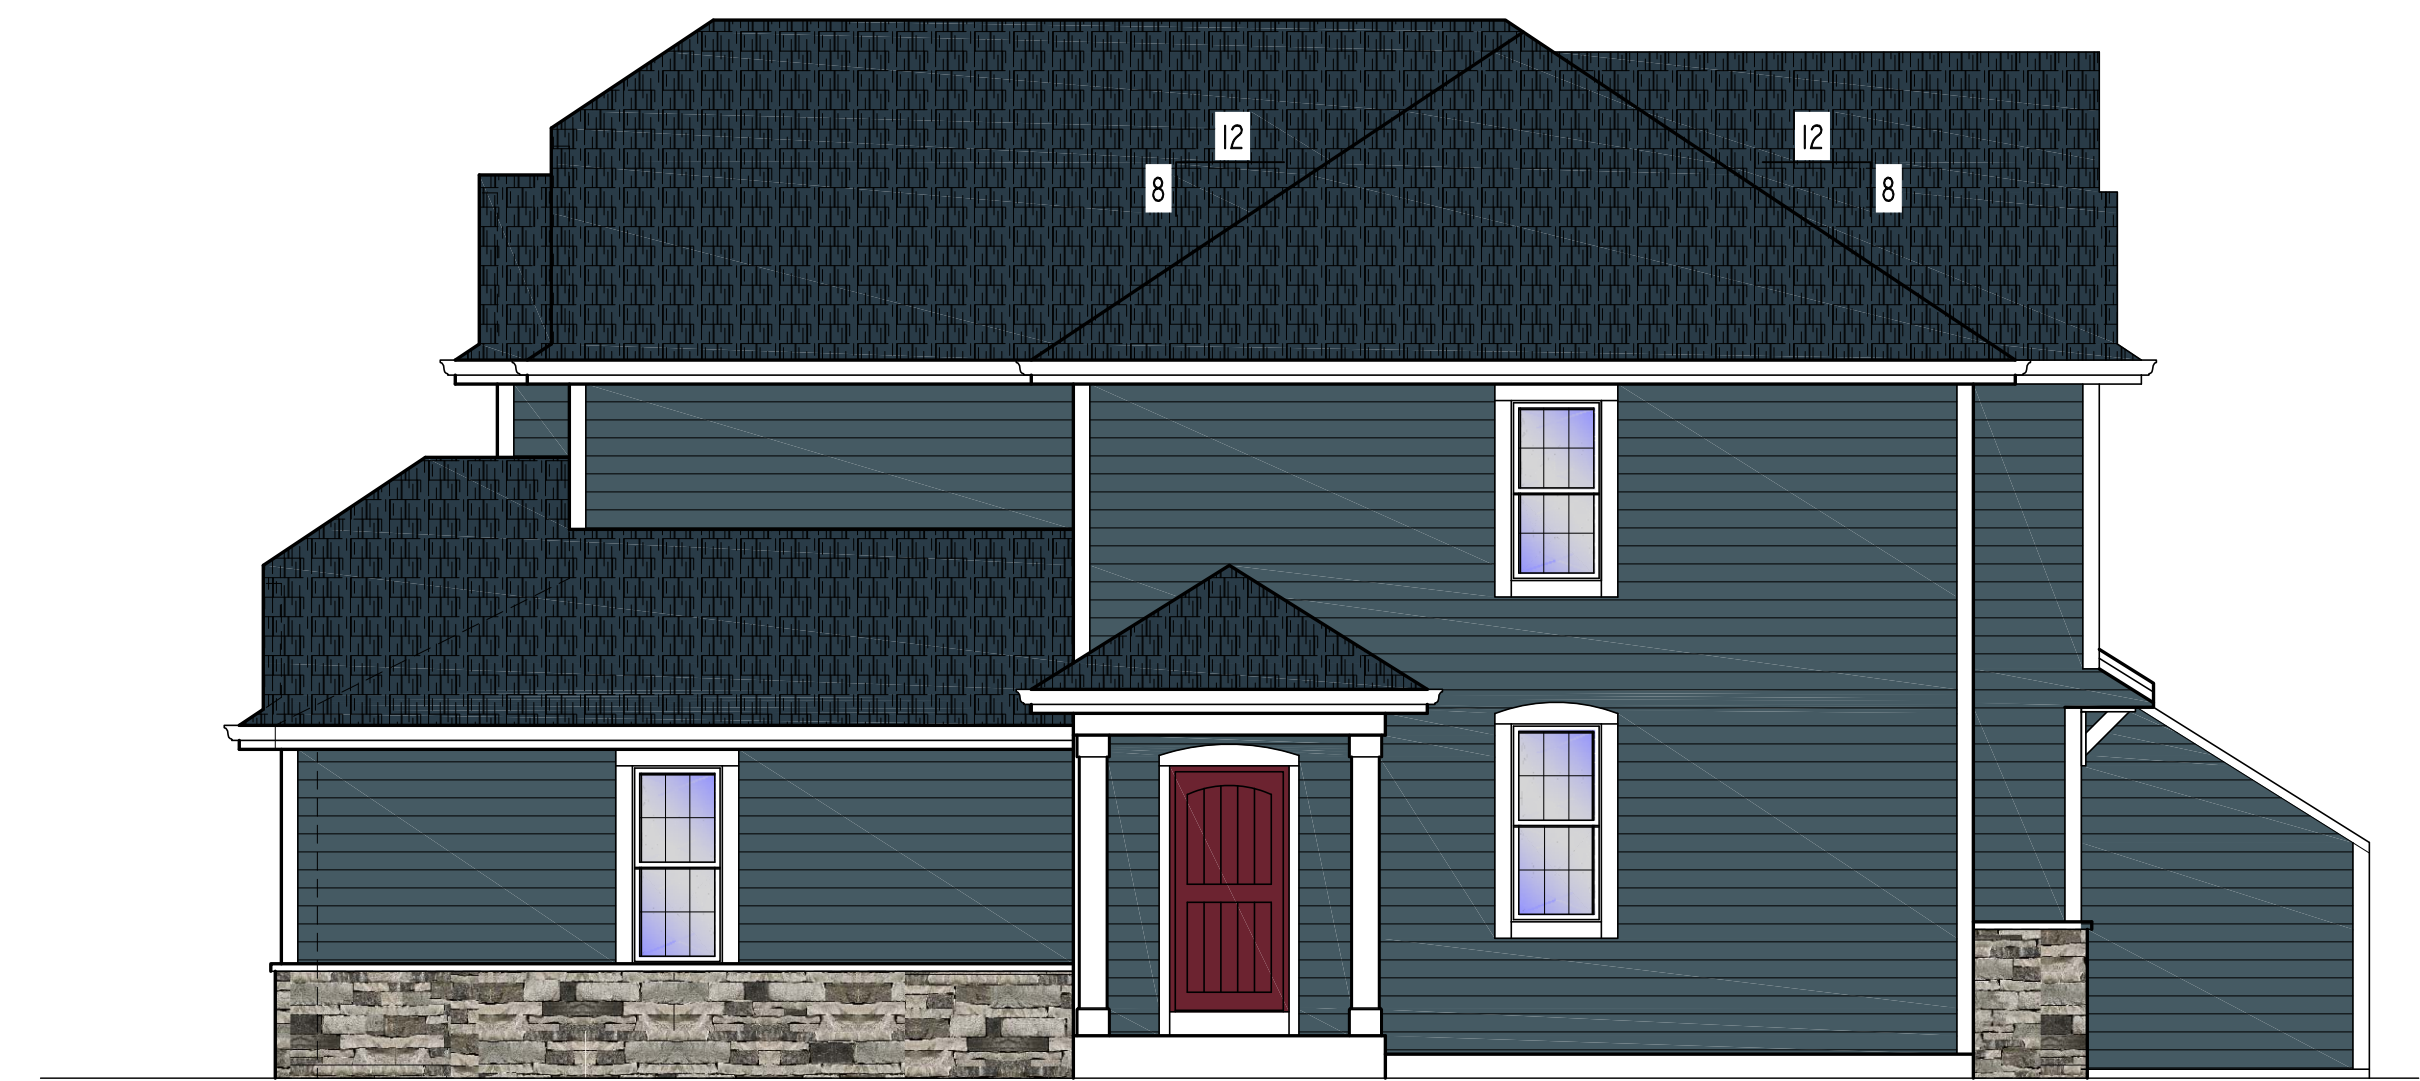


**PRAIRIE SONG COURTYARDS
 BUILDING 3
 EVENING BLUE
 10/15/19**

**BIELINSKI
 HOMES**

1830 Meadow Lane, Suite A • Pewaukee, WI 53072 • (262) 542-9494

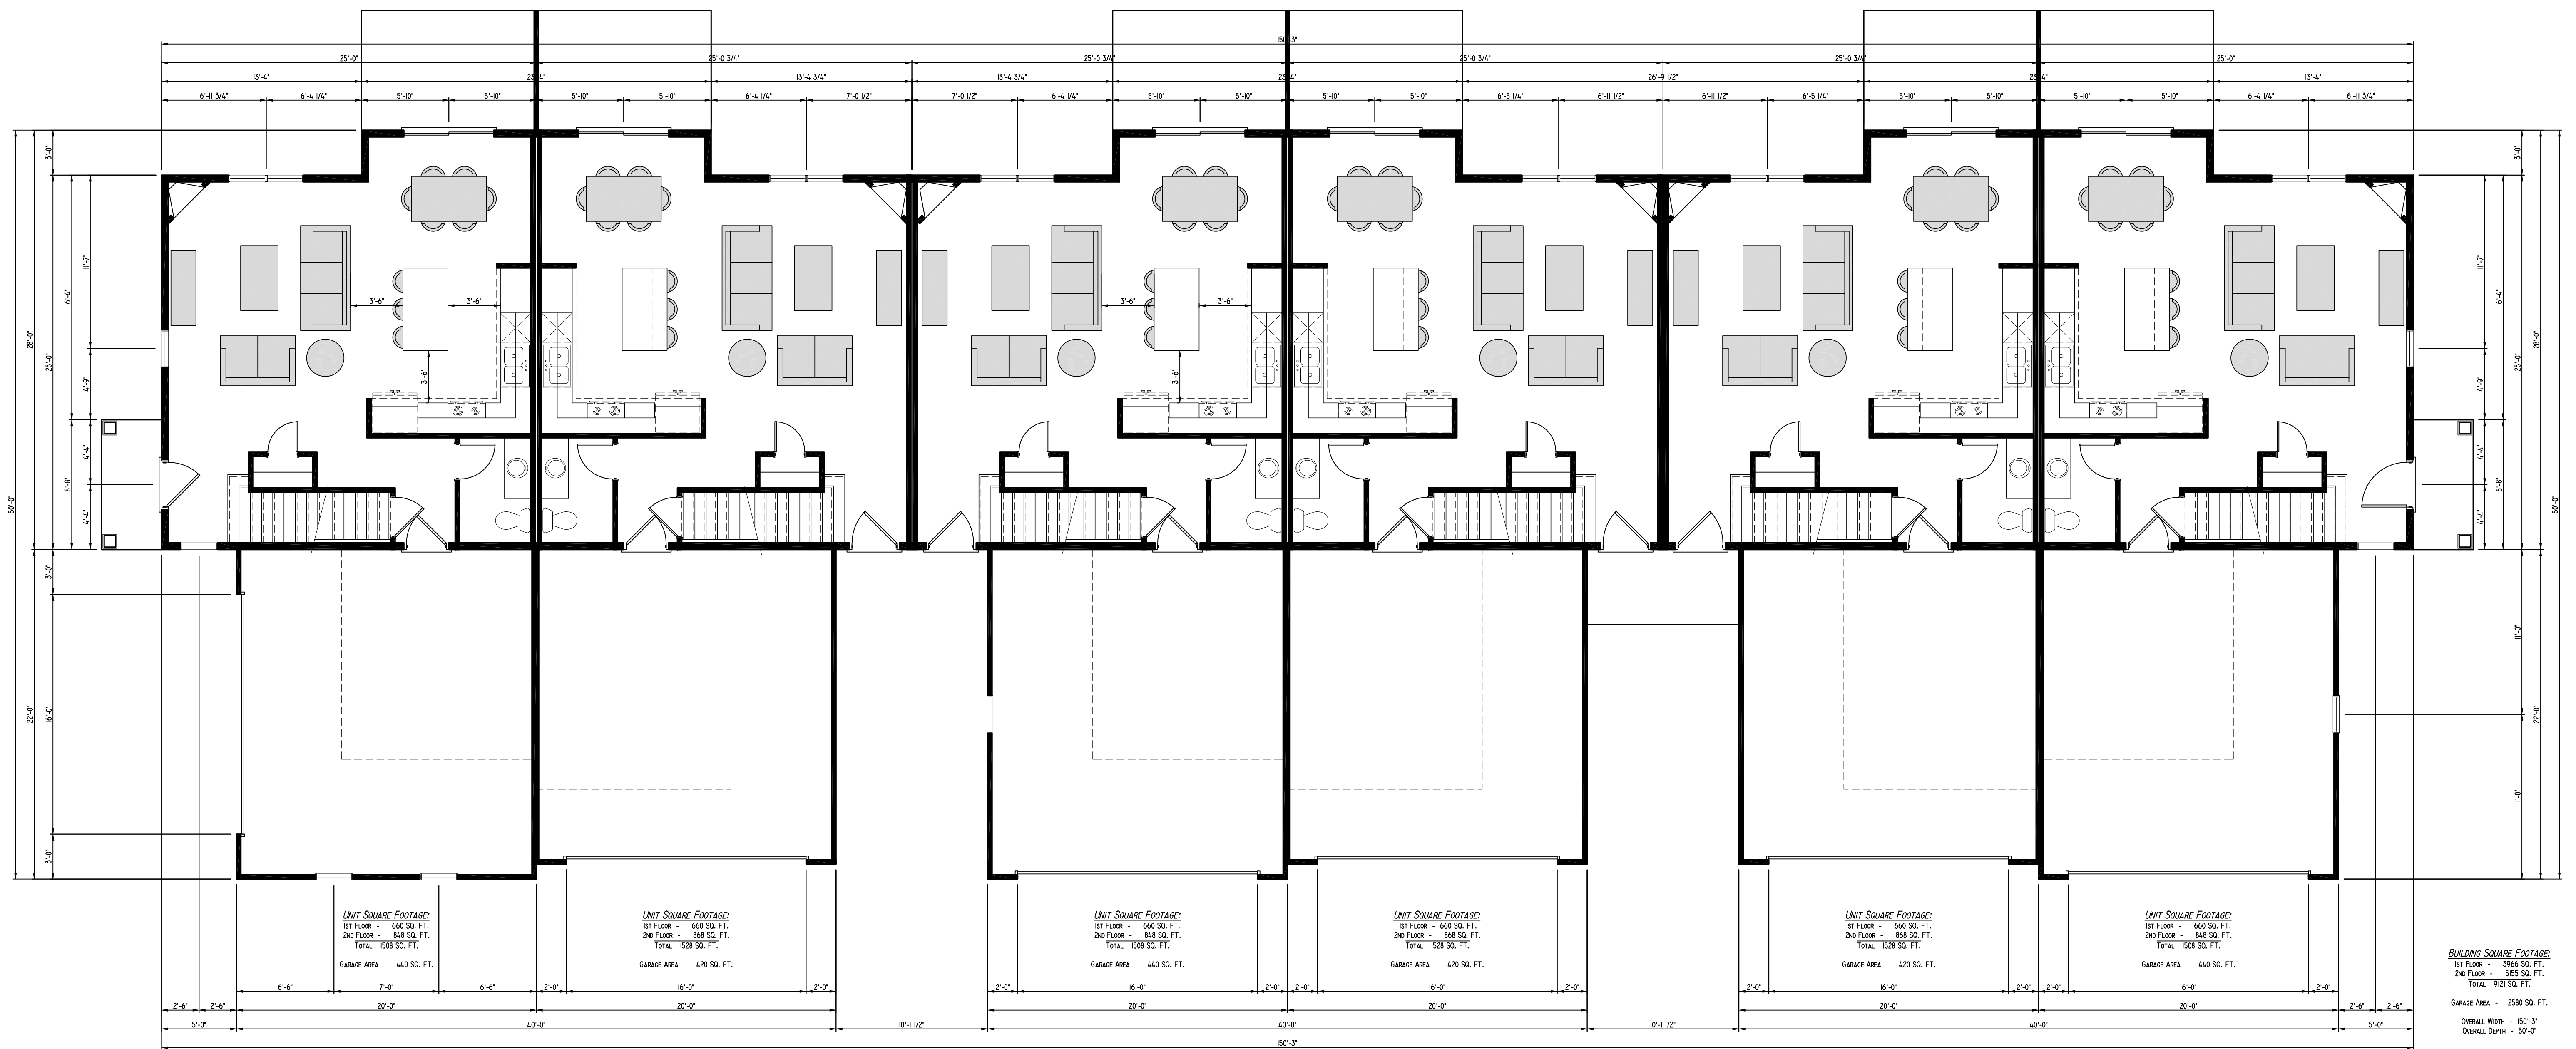

**PRAIRIE SONG COURTYARDS
 BUILDING 3
 1ST FLOOR PLAN
 10/15/19**

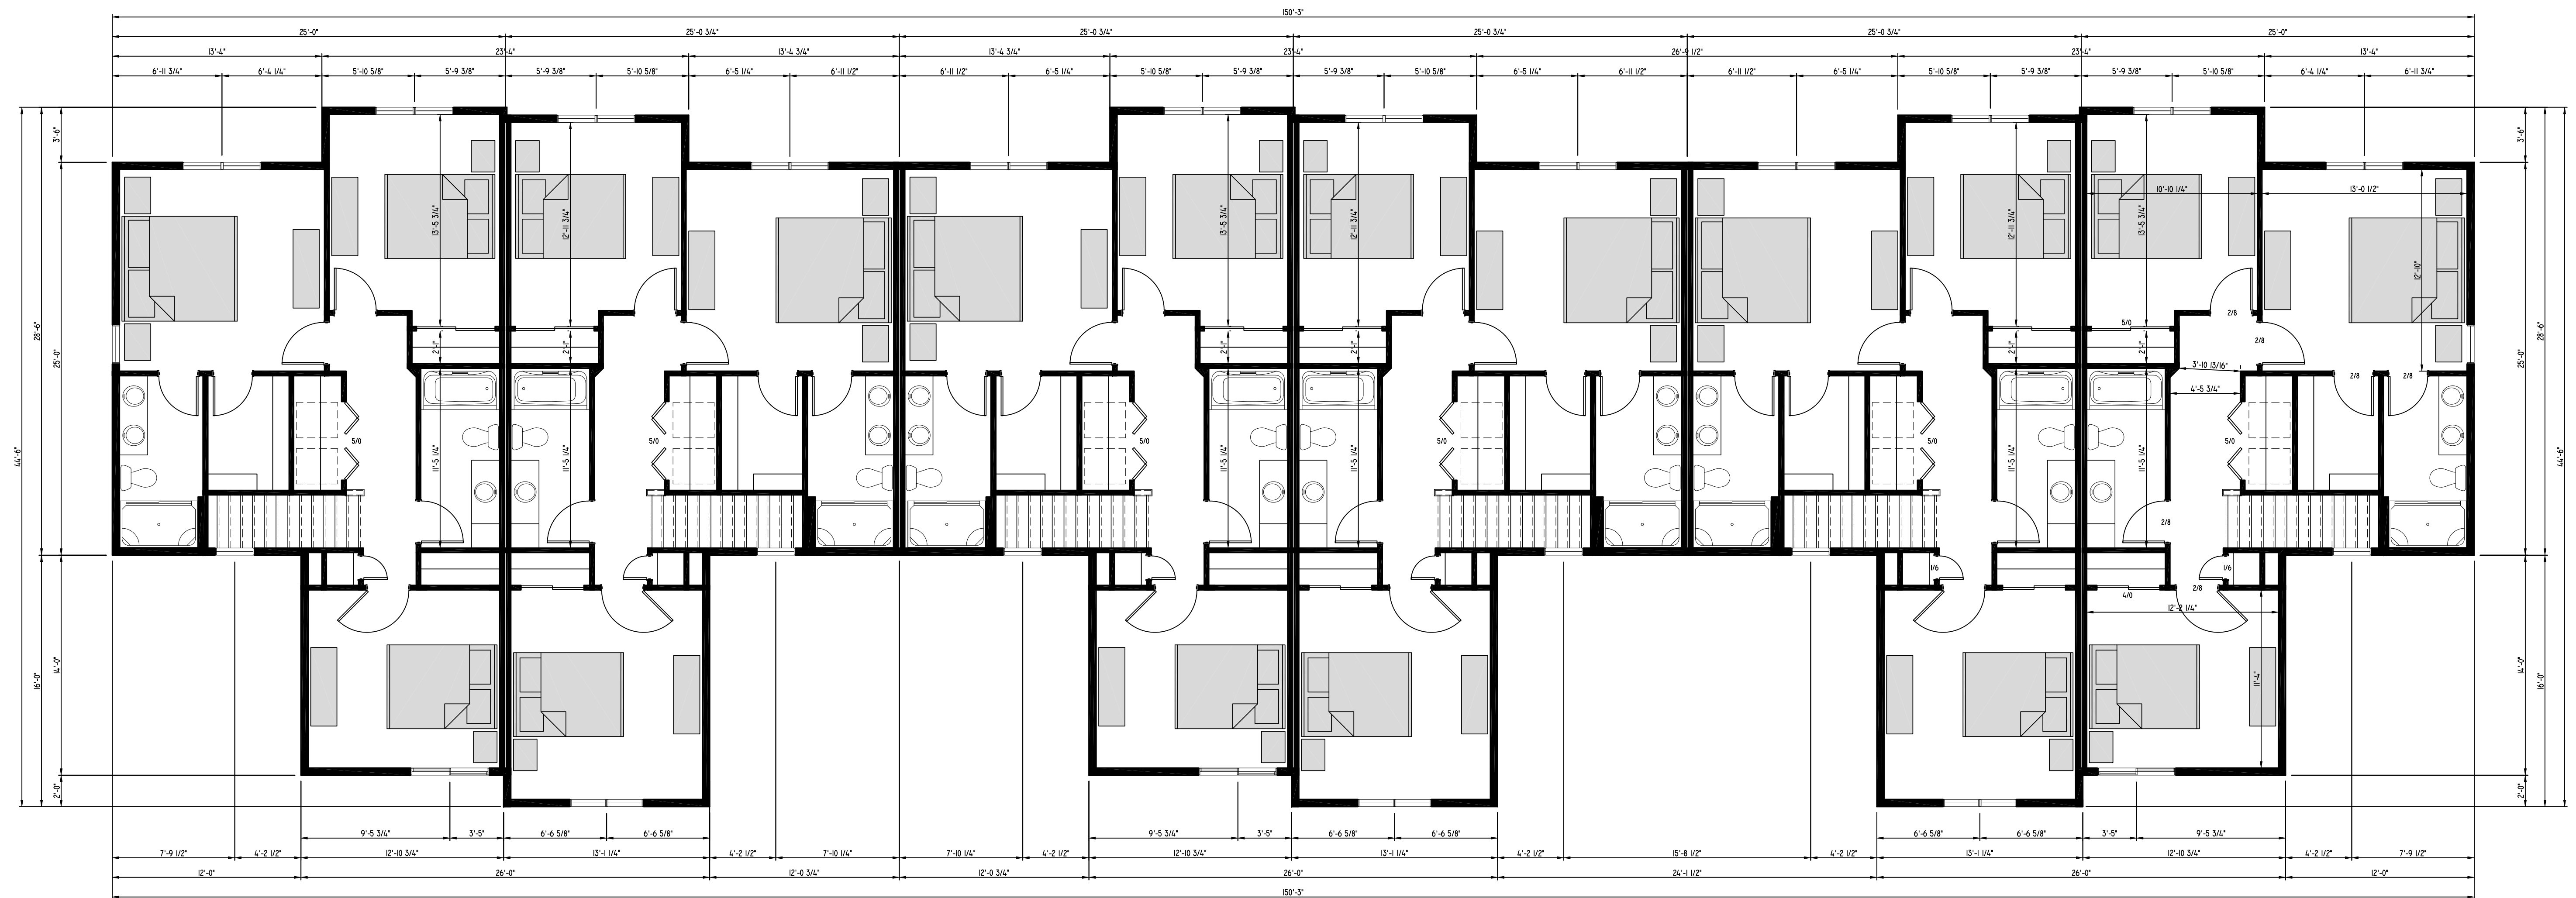

UNIT SQUARE FOOTAGE:
 1ST FLOOR - 660 SQ. FT.
 2ND FLOOR - 868 SQ. FT.
 TOTAL - 1528 SQ. FT.
 GARAGE AREA - 440 SQ. FT.

UNIT SQUARE FOOTAGE:
 1ST FLOOR - 660 SQ. FT.
 2ND FLOOR - 868 SQ. FT.
 TOTAL - 1528 SQ. FT.
 GARAGE AREA - 420 SQ. FT.

UNIT SQUARE FOOTAGE:
 1ST FLOOR - 660 SQ. FT.
 2ND FLOOR - 868 SQ. FT.
 TOTAL - 1528 SQ. FT.
 GARAGE AREA - 440 SQ. FT.


UNIT SQUARE FOOTAGE:
 1ST FLOOR - 660 SQ. FT.
 2ND FLOOR - 868 SQ. FT.
 TOTAL - 1528 SQ. FT.
 GARAGE AREA - 420 SQ. FT.

UNIT SQUARE FOOTAGE:
 1ST FLOOR - 660 SQ. FT.
 2ND FLOOR - 868 SQ. FT.
 TOTAL - 1528 SQ. FT.
 GARAGE AREA - 420 SQ. FT.

UNIT SQUARE FOOTAGE:
 1ST FLOOR - 660 SQ. FT.
 2ND FLOOR - 868 SQ. FT.
 TOTAL - 1528 SQ. FT.
 GARAGE AREA - 440 SQ. FT.

BUILDING SQUARE FOOTAGE:
 1ST FLOOR - 7968 SQ. FT.
 2ND FLOOR - 9155 SQ. FT.
 TOTAL - 17123 SQ. FT.
 GARAGE AREA - 2580 SQ. FT.
 OVERALL WIDTH - 150'-3"
 OVERALL DEPTH - 50'-0"

**PRAIRIE SONG COURTYARDS
 BUILDING 3
 2ND FLOOR PLAN
 10/15/19**

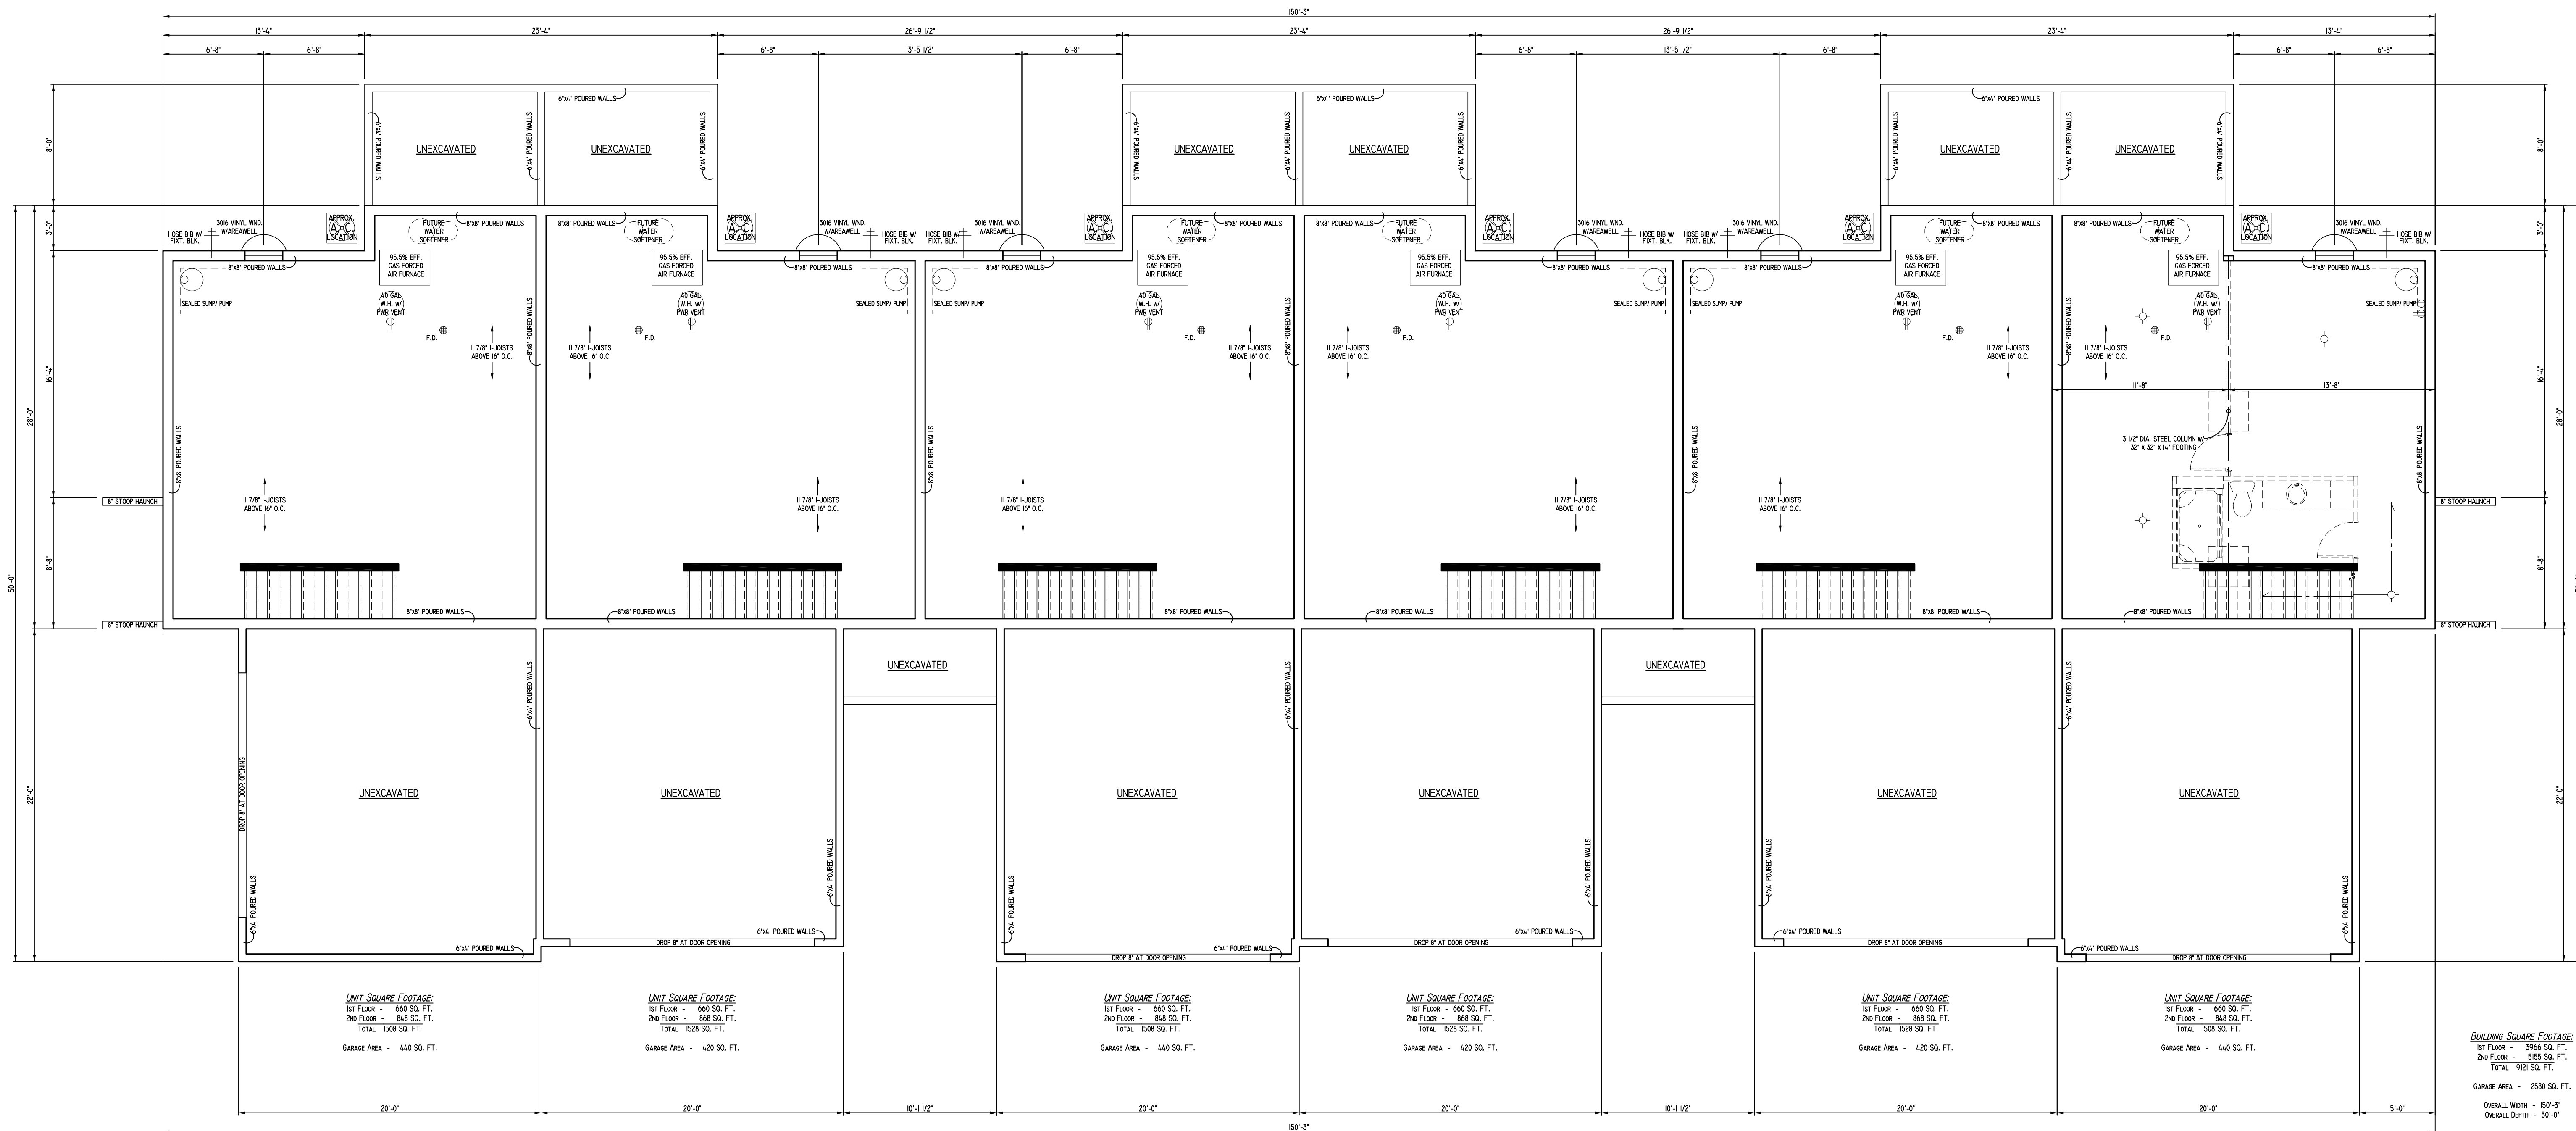

**PRAIRIE SONG COURTYARDS
 BUILDING 3
 FOUNDATION PLAN
 10/15/19**



EXTERIOR MATERIALS

- **STONE:** BLACK FOREST STONE
- **SIDING:** IRON GRAY HARDI PLANK
- **FASCIA:** WHITE ALUMINUM CLAD
- **SOFFIT:** WHITE ALUMINUM CLAD
- **CORNER BOARDS:** WHITE MIRATEC
- **ROOFING:** ESTATE GRAY
- **ENTRY DOORS:** BURGUNDY
- **GARAGE DOOR:** WHITE
- **TRIM:** WHITE MIRATEC




BUILDING SQUARE FOOTAGE:

1ST FLOOR - 264.3 SQ. FT.
 2ND FLOOR - 36.35 SQ. FT.
 TOTAL 6078 SQ. FT.

GARAGE AREA - 1720 SQ. FT.


OVERALL WIDTH - 100'-1 1/2"
 OVERALL DEPTH - 50'-0"

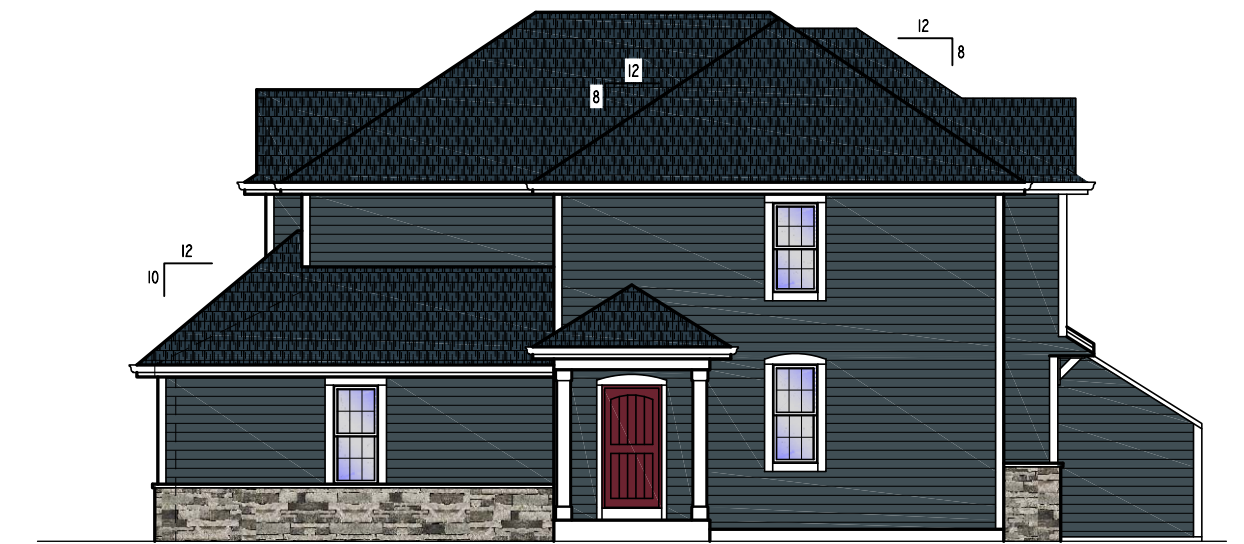

**PRAIRIE SONG COURTYARDS
 BUILDING 4
 IRON GRAY
 10/15/19**

**BIELINSKI™
 HOMES**

1830 Meadow Lane, Suite A • Pewaukee, WI 53072 • (262) 542-9494

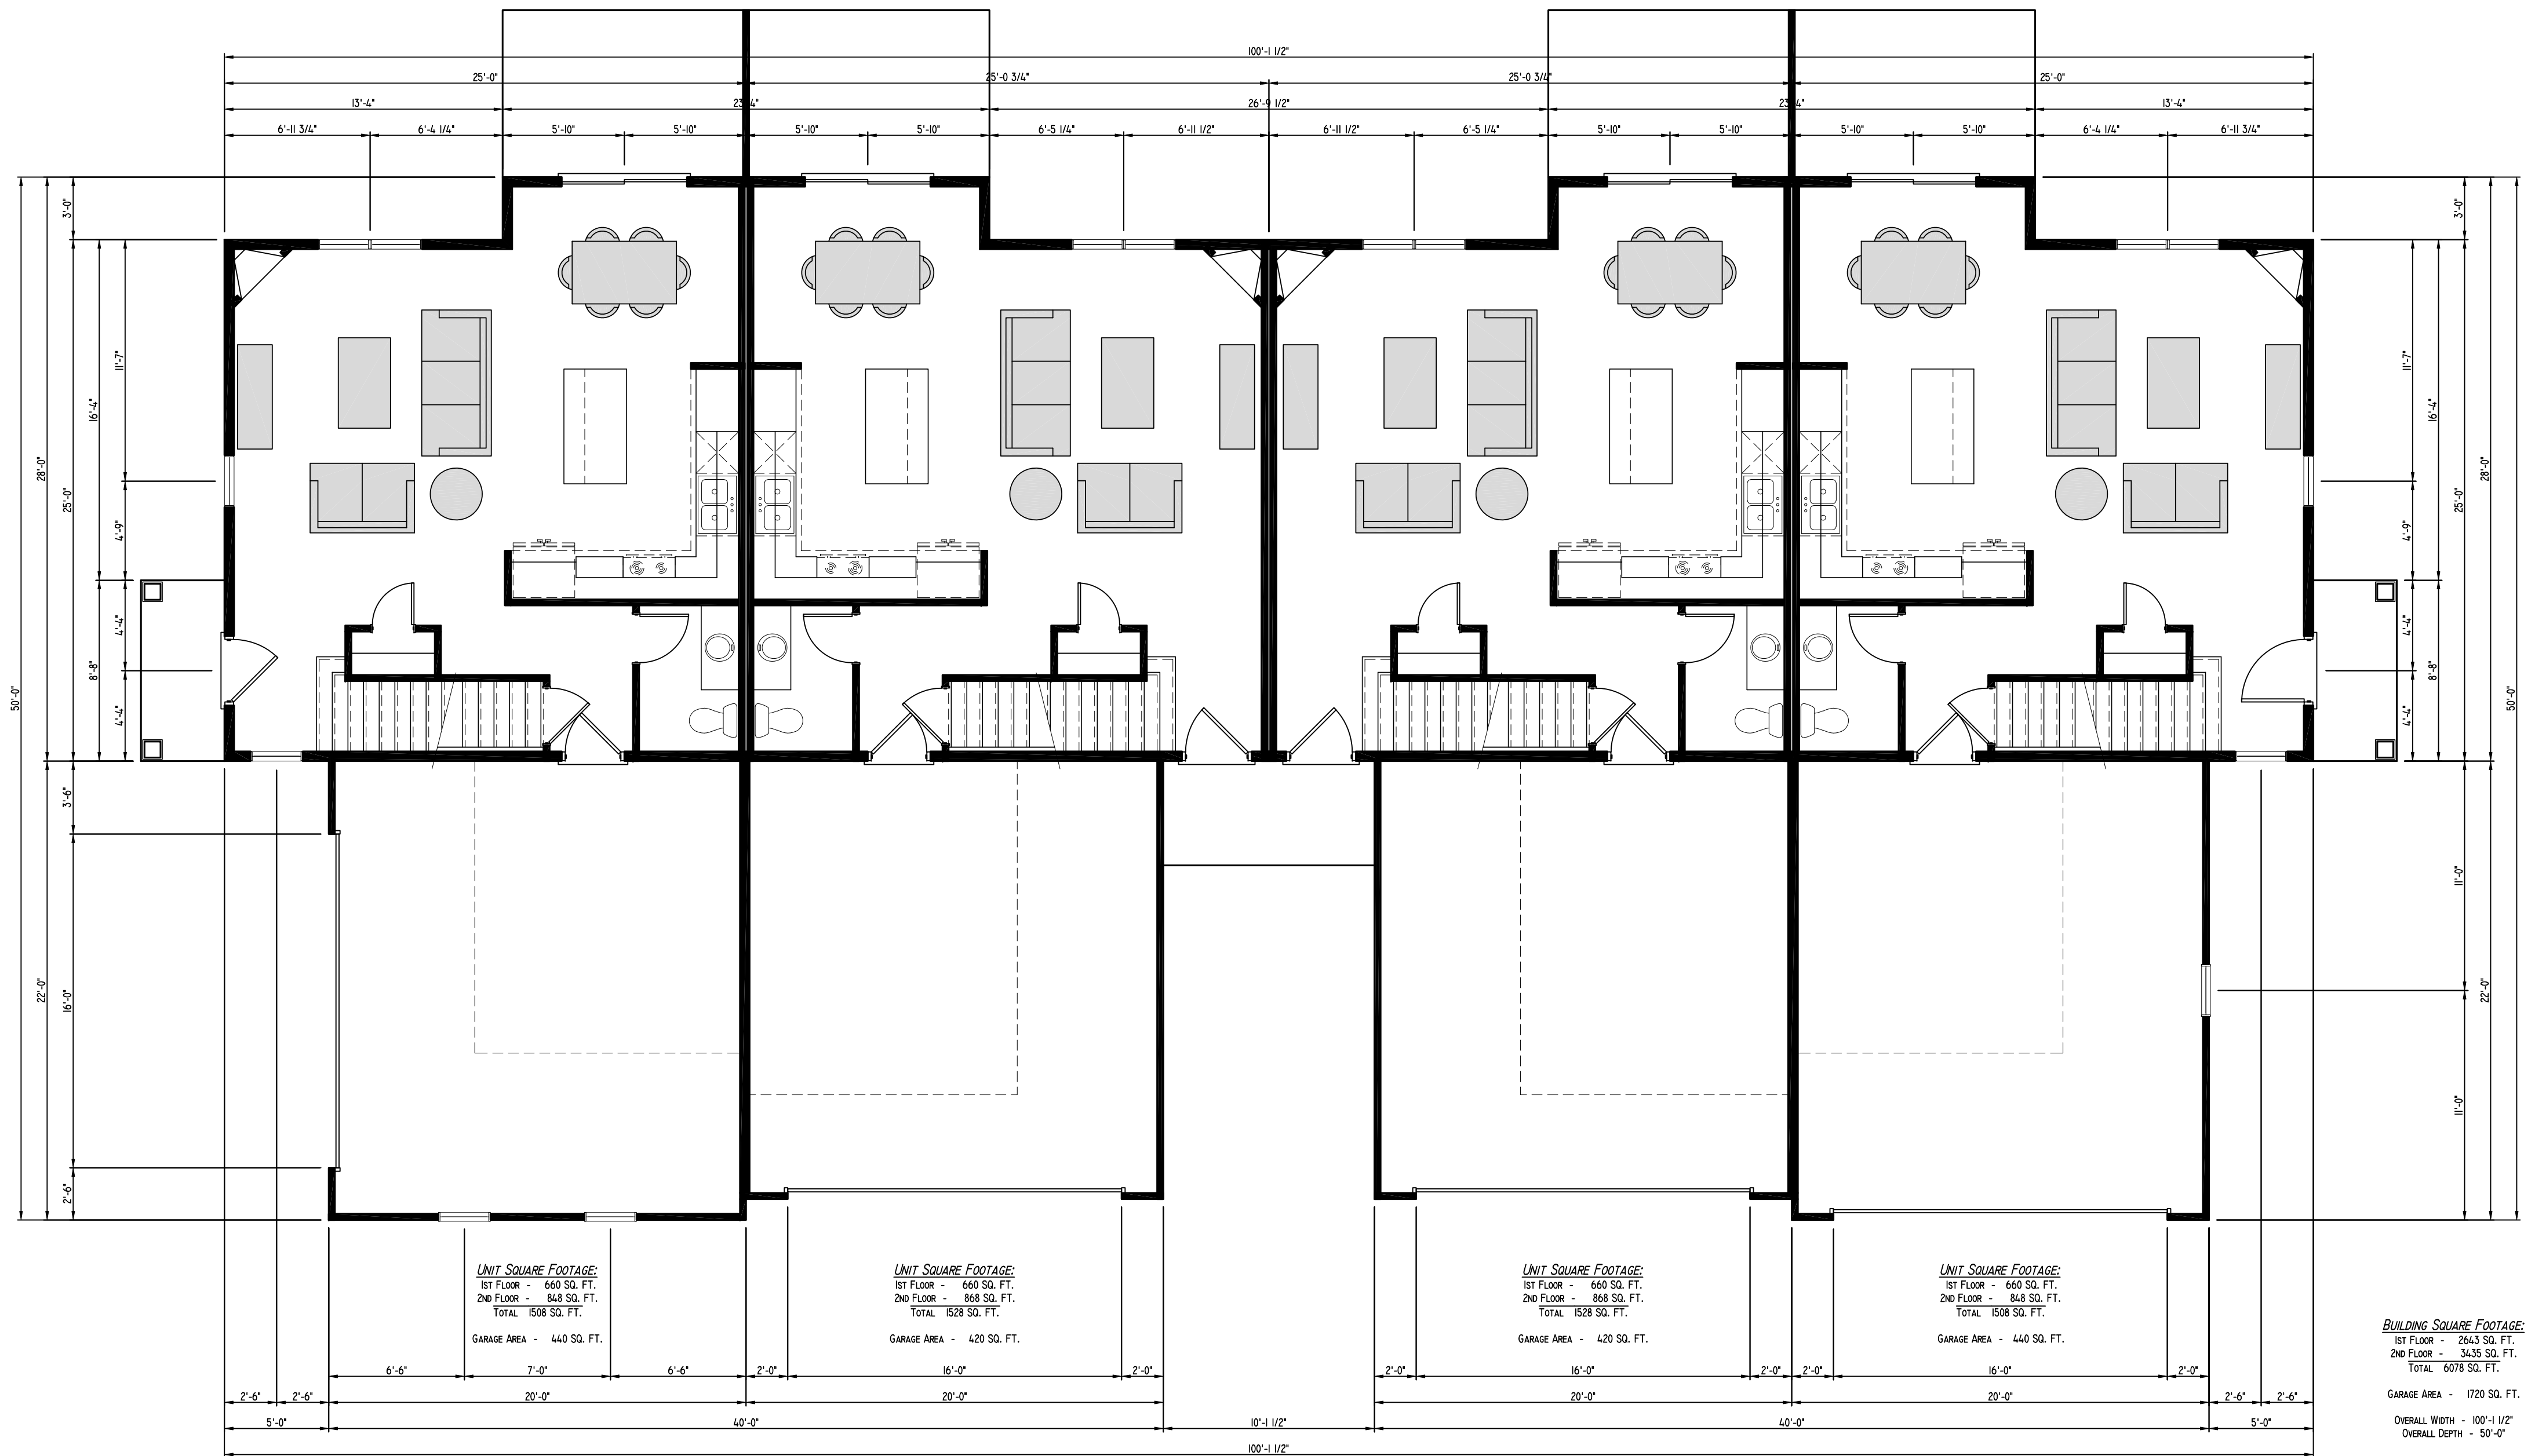

UNIT SQUARE FOOTAGE:
 1ST FLOOR - 660 SQ. FT.
 2ND FLOOR - 848 SQ. FT.
 TOTAL 1508 SQ. FT.

GARAGE AREA - 440 SQ. FT.

UNIT SQUARE FOOTAGE:
 1ST FLOOR - 660 SQ. FT.
 2ND FLOOR - 868 SQ. FT.
 TOTAL 1528 SQ. FT.

GARAGE AREA - 420 SQ. FT.

UNIT SQUARE FOOTAGE:
 1ST FLOOR - 660 SQ. FT.
 2ND FLOOR - 868 SQ. FT.
 TOTAL 1528 SQ. FT.

GARAGE AREA - 420 SQ. FT.

UNIT SQUARE FOOTAGE:
 1ST FLOOR - 660 SQ. FT.
 2ND FLOOR - 848 SQ. FT.
 TOTAL 1508 SQ. FT.

GARAGE AREA - 440 SQ. FT.

BUILDING SQUARE FOOTAGE:
 1ST FLOOR - 2643 SQ. FT.
 2ND FLOOR - 3435 SQ. FT.
 TOTAL 6078 SQ. FT.


GARAGE AREA - 1720 SQ. FT.

OVERALL WIDTH - 100'-1 1/2"
 OVERALL DEPTH - 50'-0"

**PRAIRIE SONG COURTYARDS
 BUILDING 4
 1ST FLOOR PLAN
 10/15/19**

**BIELINSKI™
 HOMES**

1830 Meadow Lane, Suite A • Pewaukee, WI 53072 • (262) 542-9494

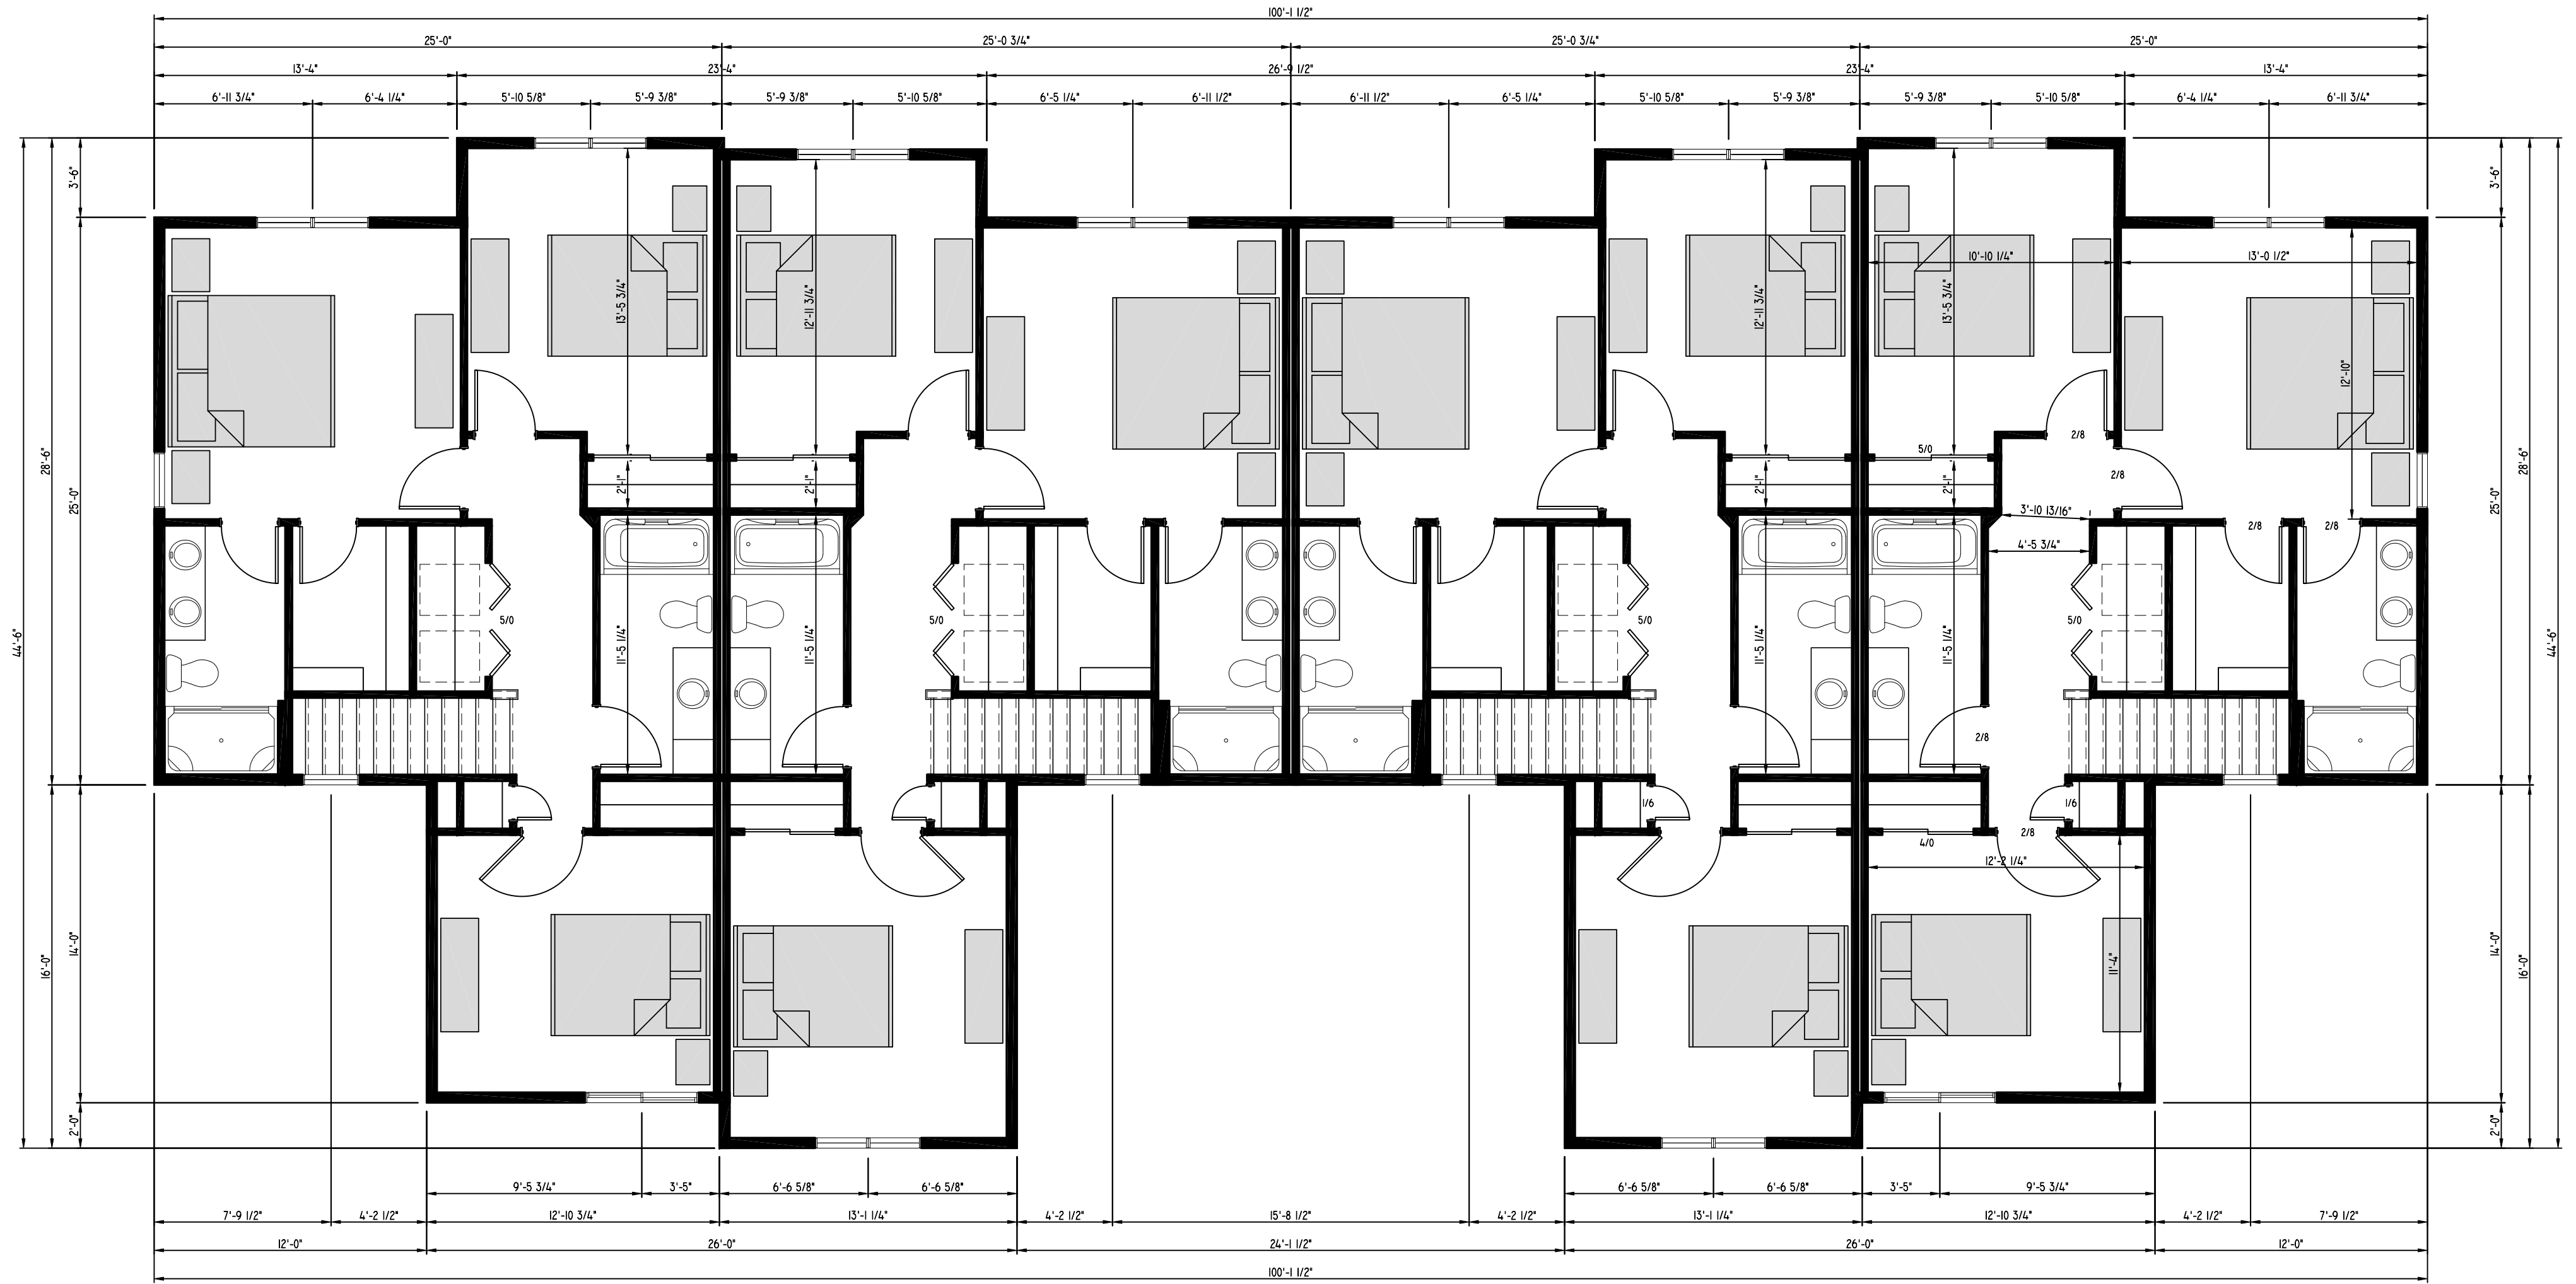

UNIT SQUARE FOOTAGE:
 1ST FLOOR - 660 SQ. FT.
 2ND FLOOR - 848 SQ. FT.
 TOTAL 1508 SQ. FT.

GARAGE AREA - 440 SQ. FT.

UNIT SQUARE FOOTAGE:
 1ST FLOOR - 660 SQ. FT.
 2ND FLOOR - 868 SQ. FT.
 TOTAL 1528 SQ. FT.

GARAGE AREA - 420 SQ. FT.

UNIT SQUARE FOOTAGE:
 1ST FLOOR - 660 SQ. FT.
 2ND FLOOR - 868 SQ. FT.
 TOTAL 1528 SQ. FT.

GARAGE AREA - 420 SQ. FT.

UNIT SQUARE FOOTAGE:
 1ST FLOOR - 660 SQ. FT.
 2ND FLOOR - 848 SQ. FT.
 TOTAL 1508 SQ. FT.

GARAGE AREA - 440 SQ. FT.

BUILDING SQUARE FOOTAGE:
 1ST FLOOR - 2643 SQ. FT.
 2ND FLOOR - 3435 SQ. FT.
 TOTAL 6078 SQ. FT.


GARAGE AREA - 1720 SQ. FT.

OVERALL WIDTH - 100'-1 1/2"
 OVERALL DEPTH - 50'-0"

**PRAIRIE SONG COURTYARDS
 BUILDING 4
 2ND FLOOR PLAN
 10/15/19**

**BIELINSKI™
 HOMES**

1830 Meadow Lane, Suite A • Pewaukee, WI 53072 • (262) 542-9494

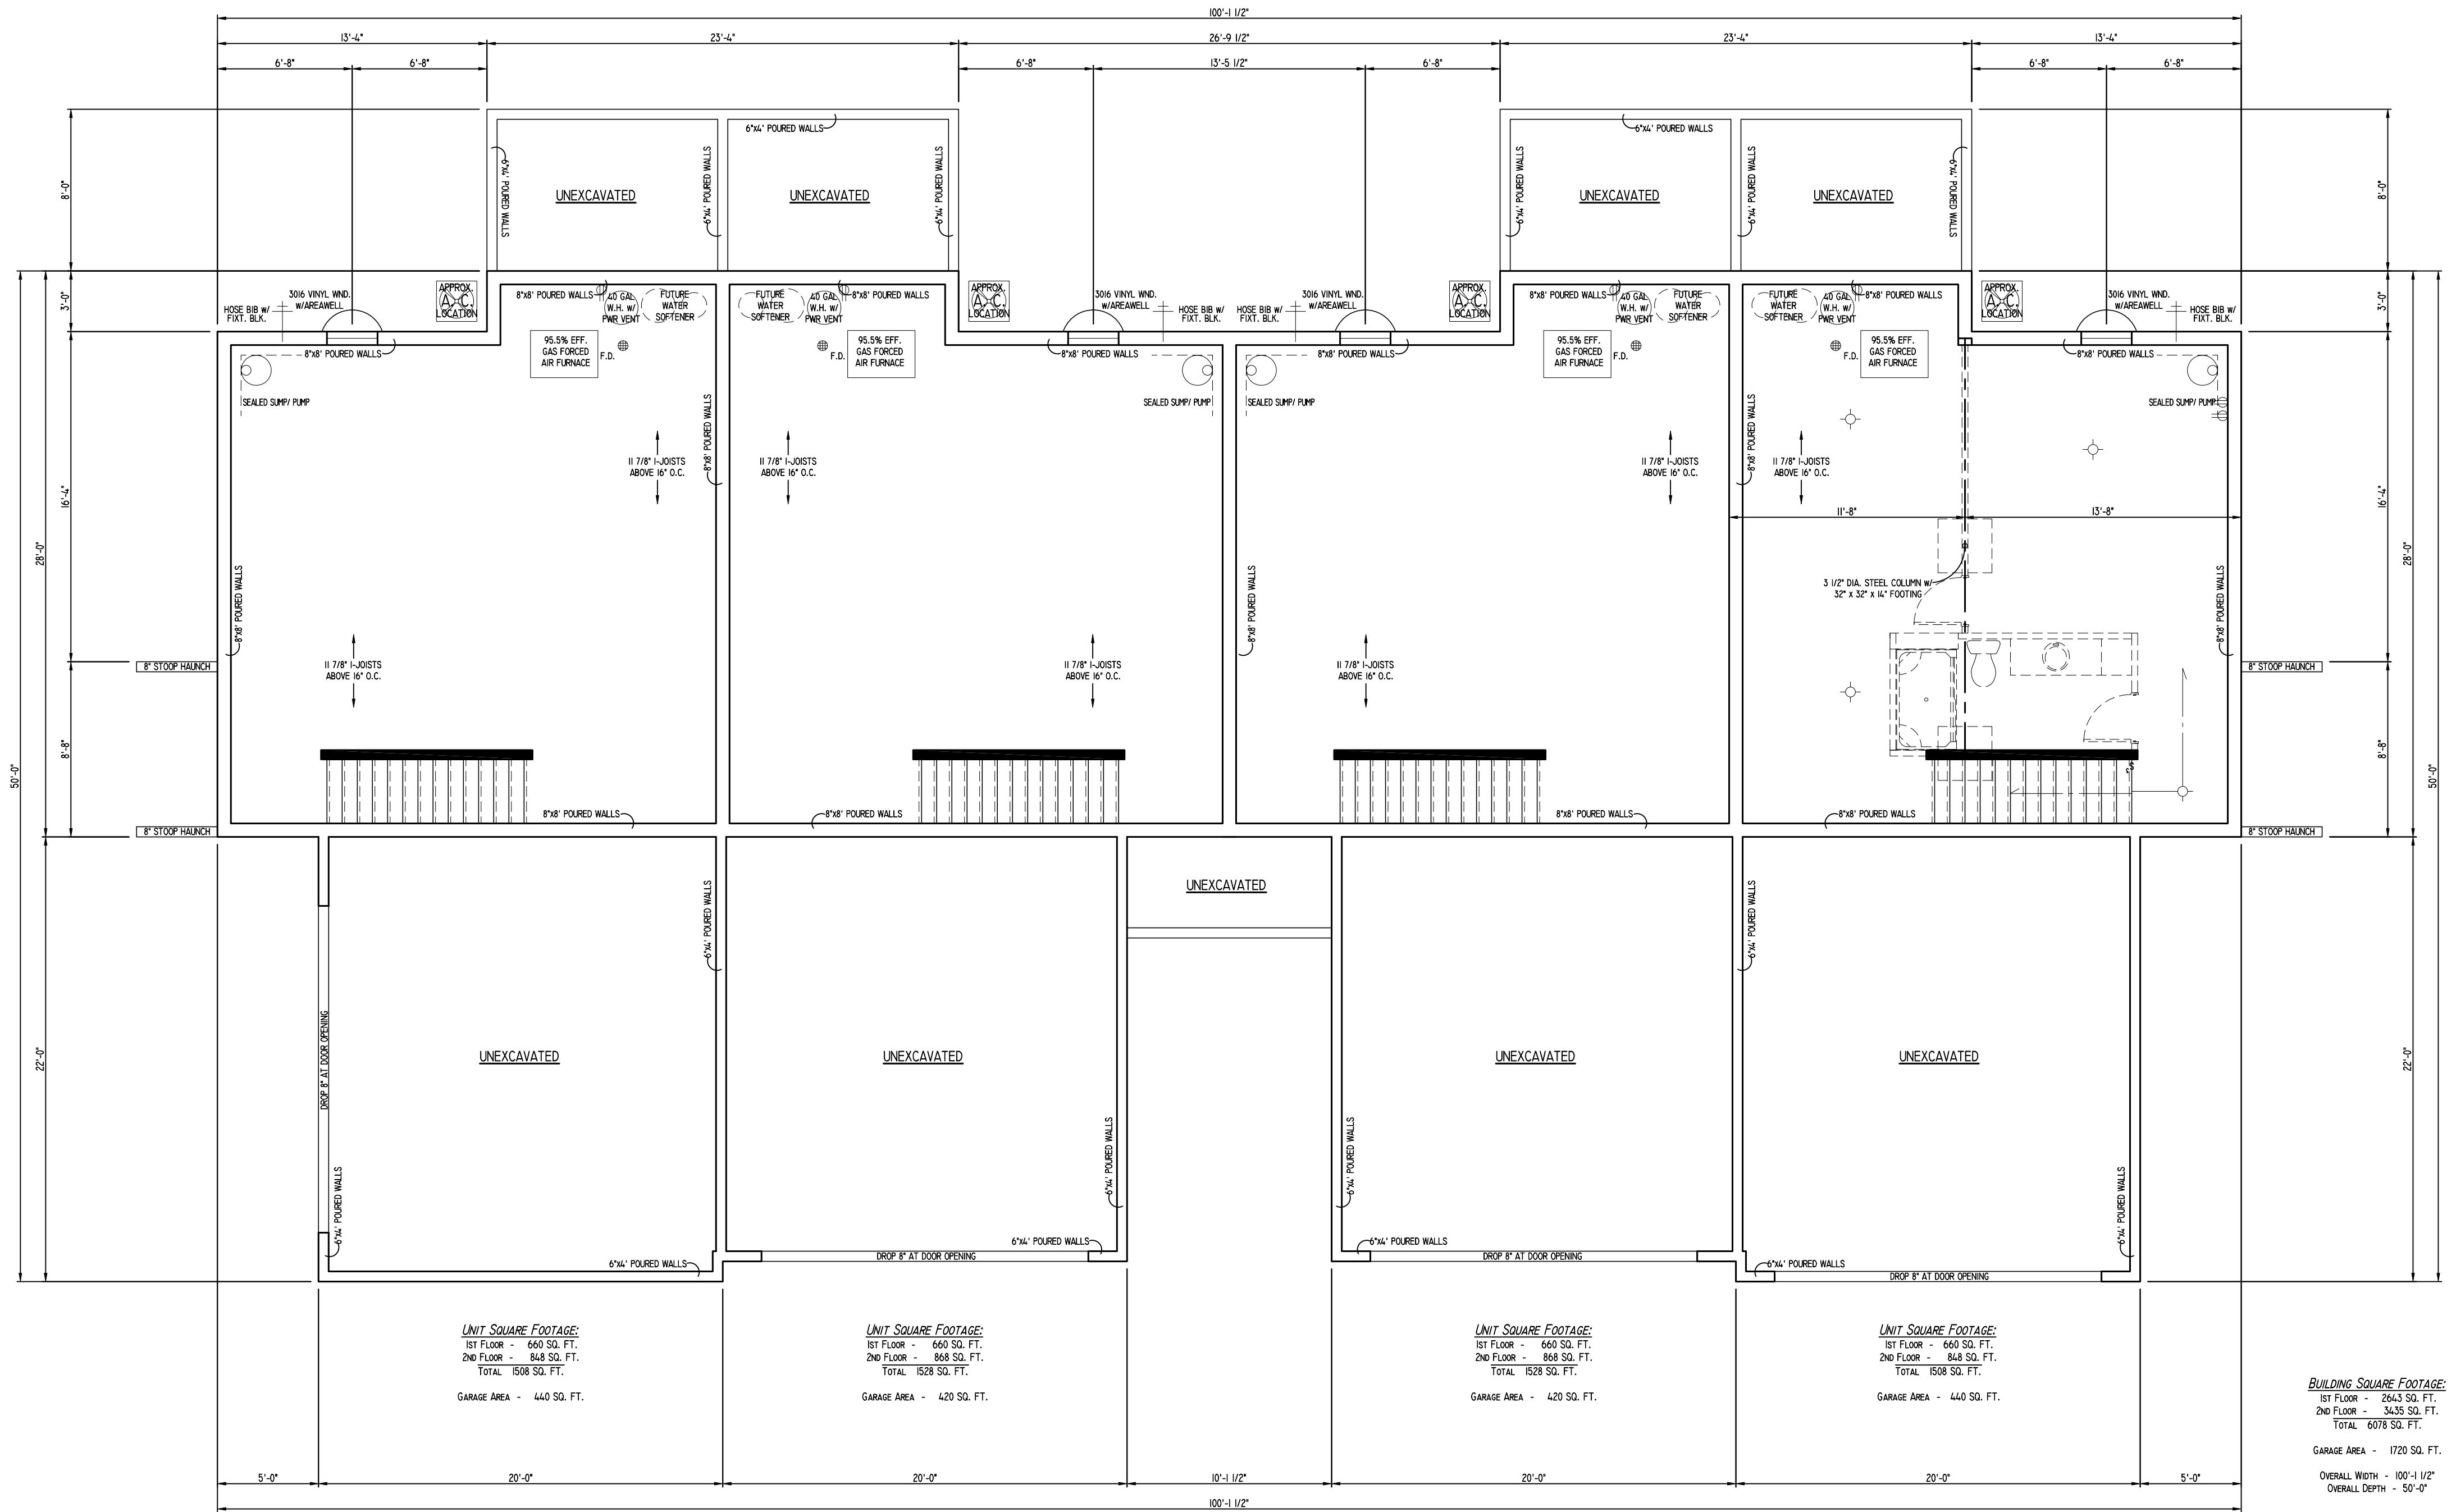

UNIT SQUARE FOOTAGE:
 1ST FLOOR - 660 SQ. FT.
 2ND FLOOR - 848 SQ. FT.
 TOTAL 1508 SQ. FT.
 GARAGE AREA - 440 SQ. FT.

UNIT SQUARE FOOTAGE:
 1ST FLOOR - 660 SQ. FT.
 2ND FLOOR - 868 SQ. FT.
 TOTAL 1528 SQ. FT.
 GARAGE AREA - 420 SQ. FT.

UNIT SQUARE FOOTAGE:
 1ST FLOOR - 660 SQ. FT.
 2ND FLOOR - 868 SQ. FT.
 TOTAL 1528 SQ. FT.
 GARAGE AREA - 420 SQ. FT.


UNIT SQUARE FOOTAGE:
 1ST FLOOR - 660 SQ. FT.
 2ND FLOOR - 848 SQ. FT.
 TOTAL 1508 SQ. FT.
 GARAGE AREA - 440 SQ. FT.

BUILDING SQUARE FOOTAGE:
 1ST FLOOR - 2643 SQ. FT.
 2ND FLOOR - 3435 SQ. FT.
 TOTAL 6078 SQ. FT.
 GARAGE AREA - 1720 SQ. FT.
 OVERALL WIDTH - 100'-1 1/2"
 OVERALL DEPTH - 50'-0"

**PRAIRIE SONG COURTYARDS
 BUILDING 4
 FOUNDATION PLAN
 10/15/19**

**BIELINSKI™
 HOMES**

1830 Meadow Lane, Suite A • Pewaukee, WI 53072 • (262) 542-9494

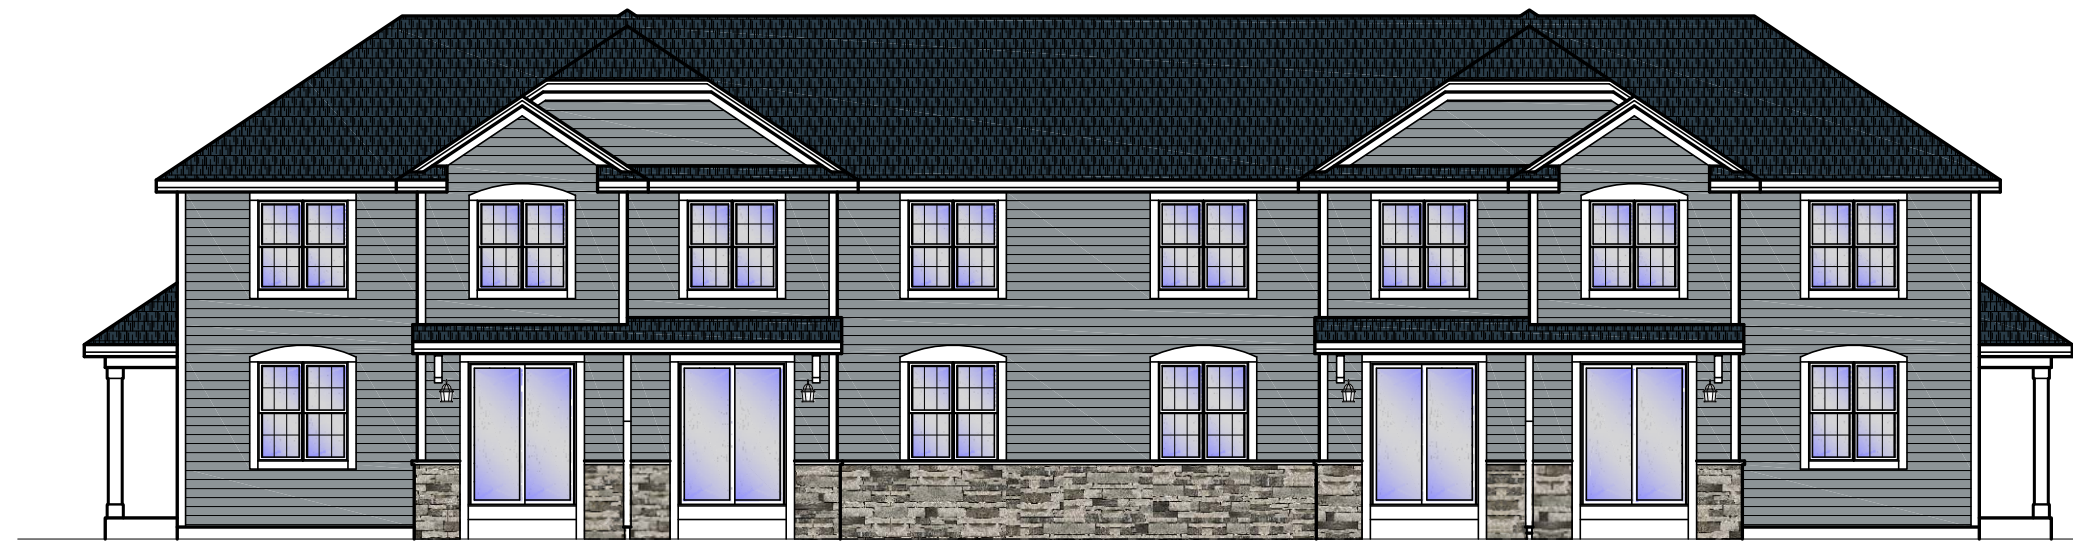

- EXTERIOR MATERIALS**
- **STONE:** BLACK FOREST STONE
 - **SIDING:** GRAY SLATE HARDI PLANK
 - **FASCIA:** WHITE ALUMINUM CLAD
 - **SOFFIT:** WHITE ALUMINUM CLAD
 - **CORNER BOARDS:** WHITE MIRATEC
 - **ROOFING:** ESTATE GRAY
 - **ENTRY DOORS:** BURGUNDY
 - **GARAGE DOOR:** WHITE
 - **TRIM:** WHITE MIRATEC




BUILDING SQUARE FOOTAGE:
 1ST FLOOR - 264.3 SQ. FT.
 2ND FLOOR - 363.5 SQ. FT.
 TOTAL 6078 SQ. FT.
 GARAGE AREA - 1720 SQ. FT.
 OVERALL WIDTH - 100'-1 1/2"
 OVERALL DEPTH - 50'-0"



**PRAIRIE SONG COURTYARDS
 BUILDING 5
 GRAY SLATE
 10/15/19**


**BIELINSKI™
 HOMES**
 1830 Meadow Lane, Suite A • Pewaukee, WI 53072 • (262) 542-9494

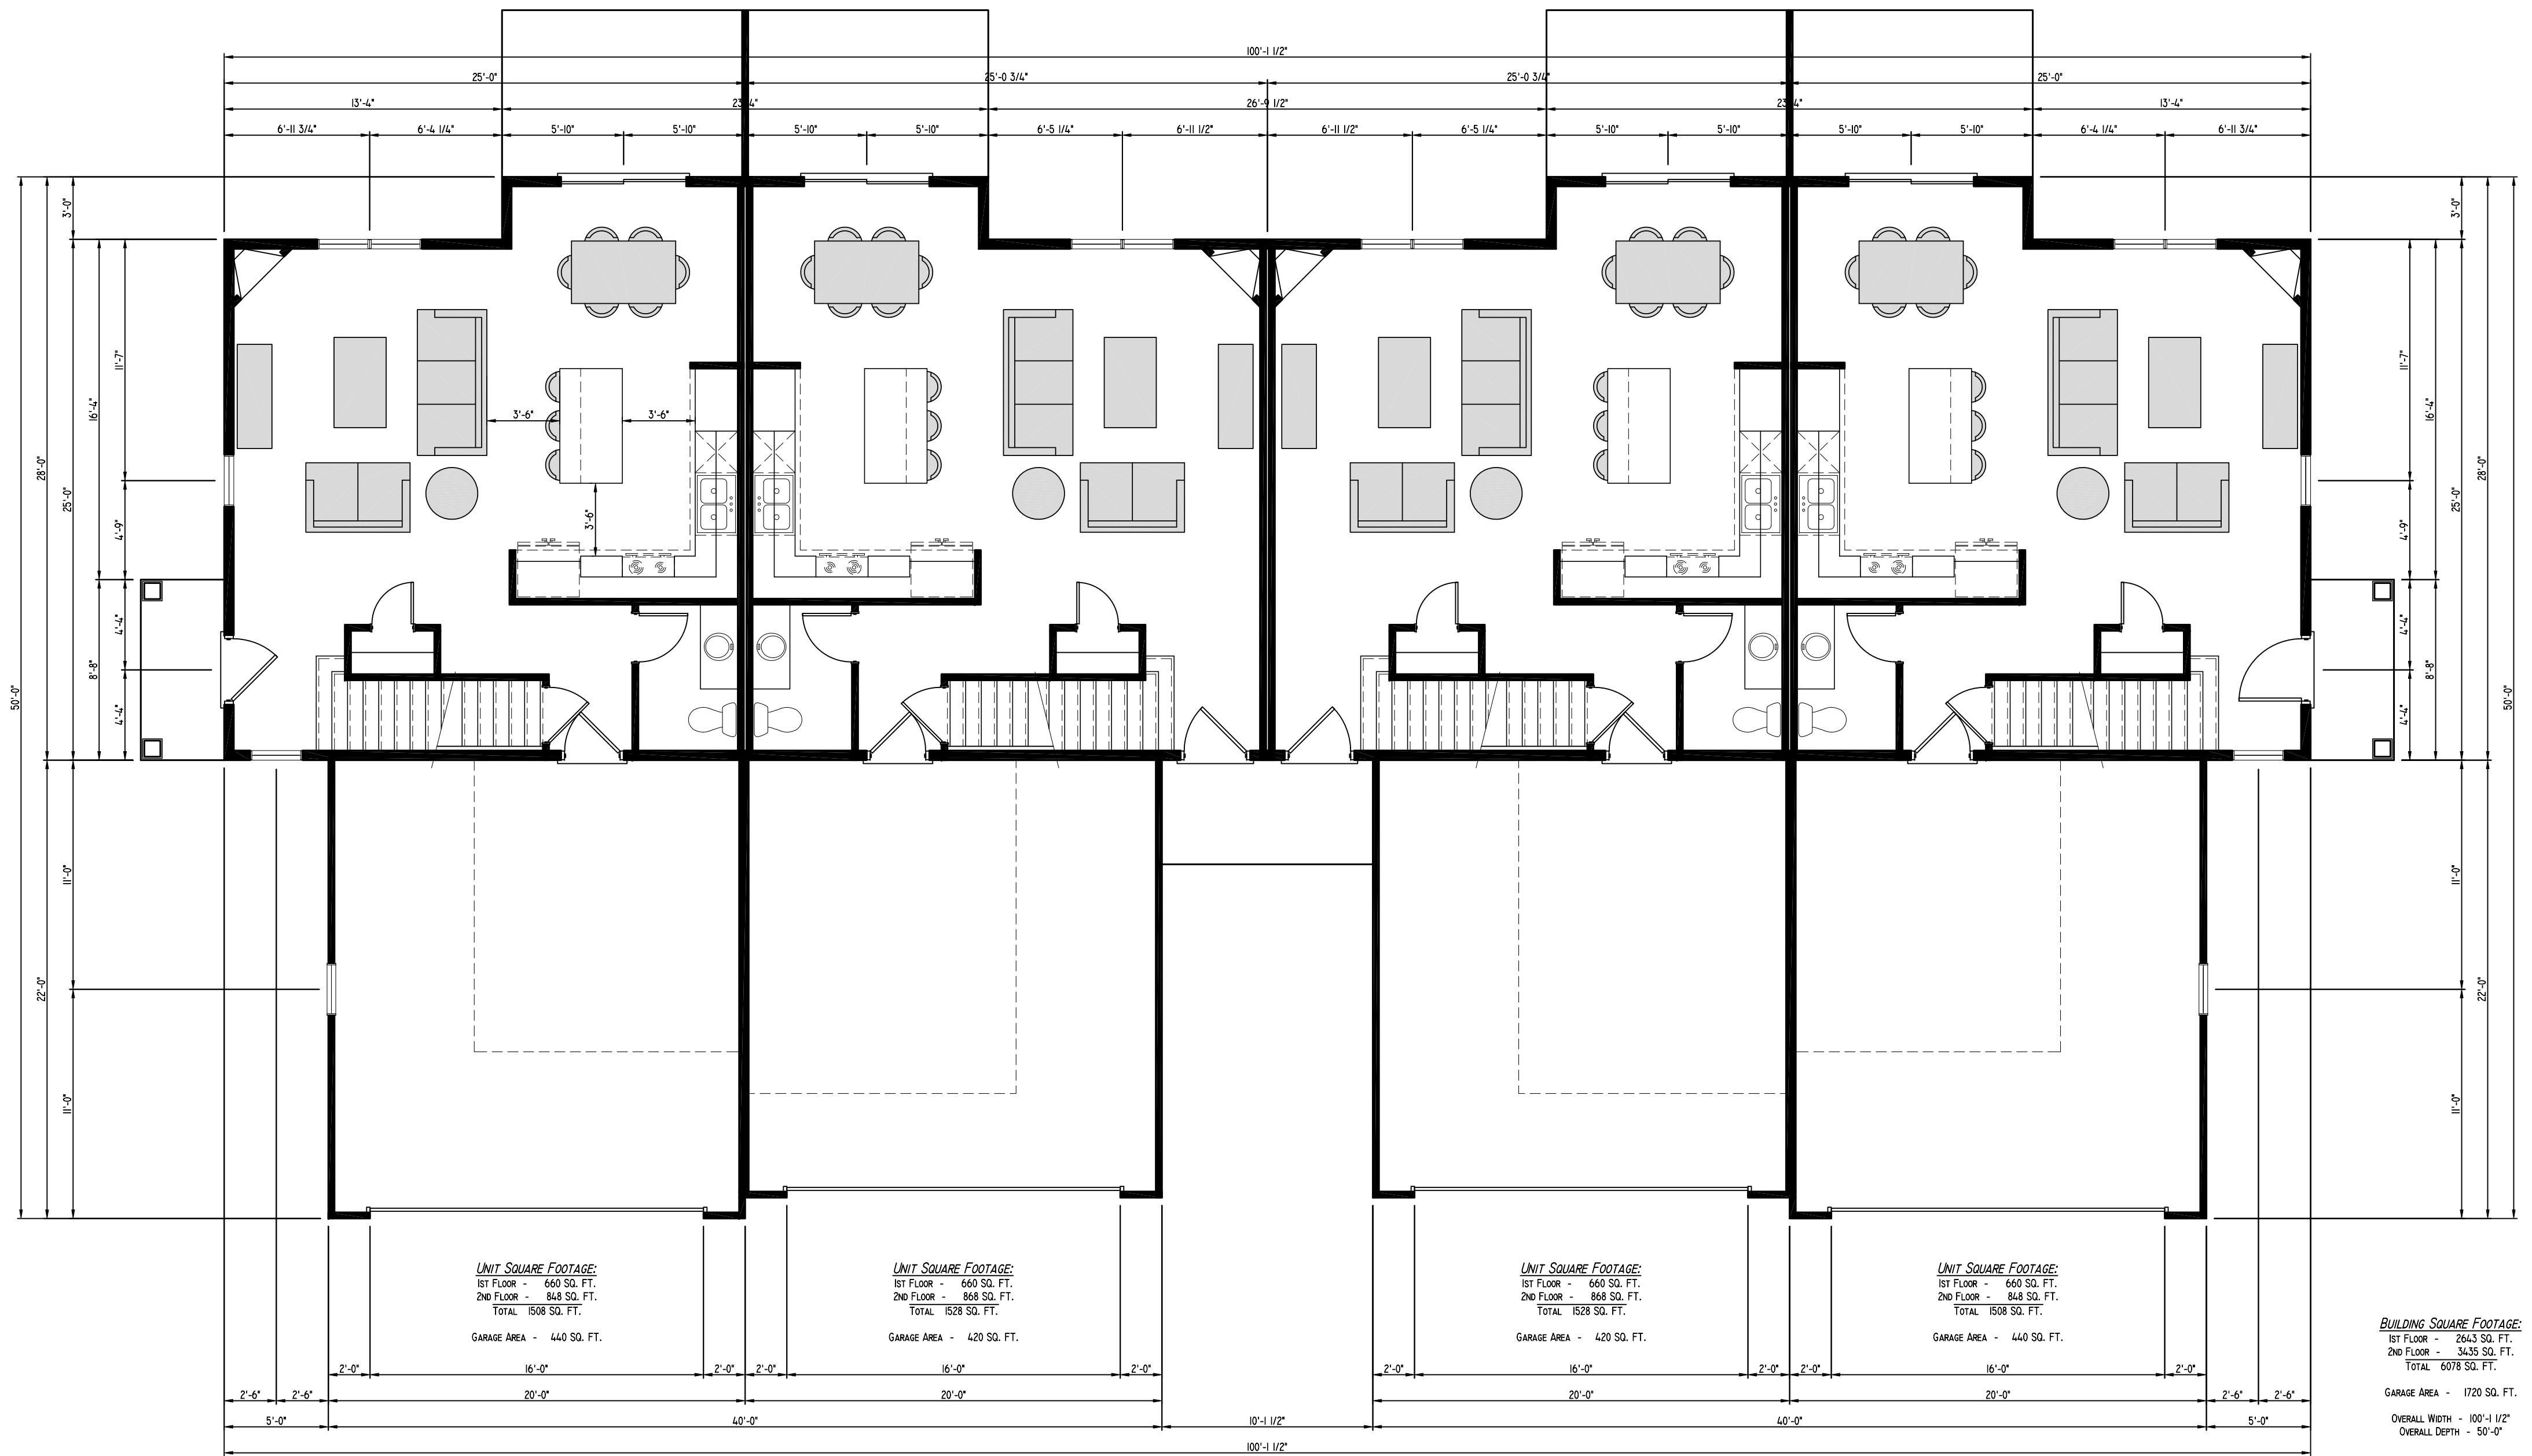

**PRAIRIE SONG COURTYARDS
 BUILDING 5
 1ST FLOOR PLAN
 10/15/19**

**BIELINSKI™
 HOMES**

1830 Meadow Lane, Suite A • Pewaukee, WI 53072 • (262) 542-9494

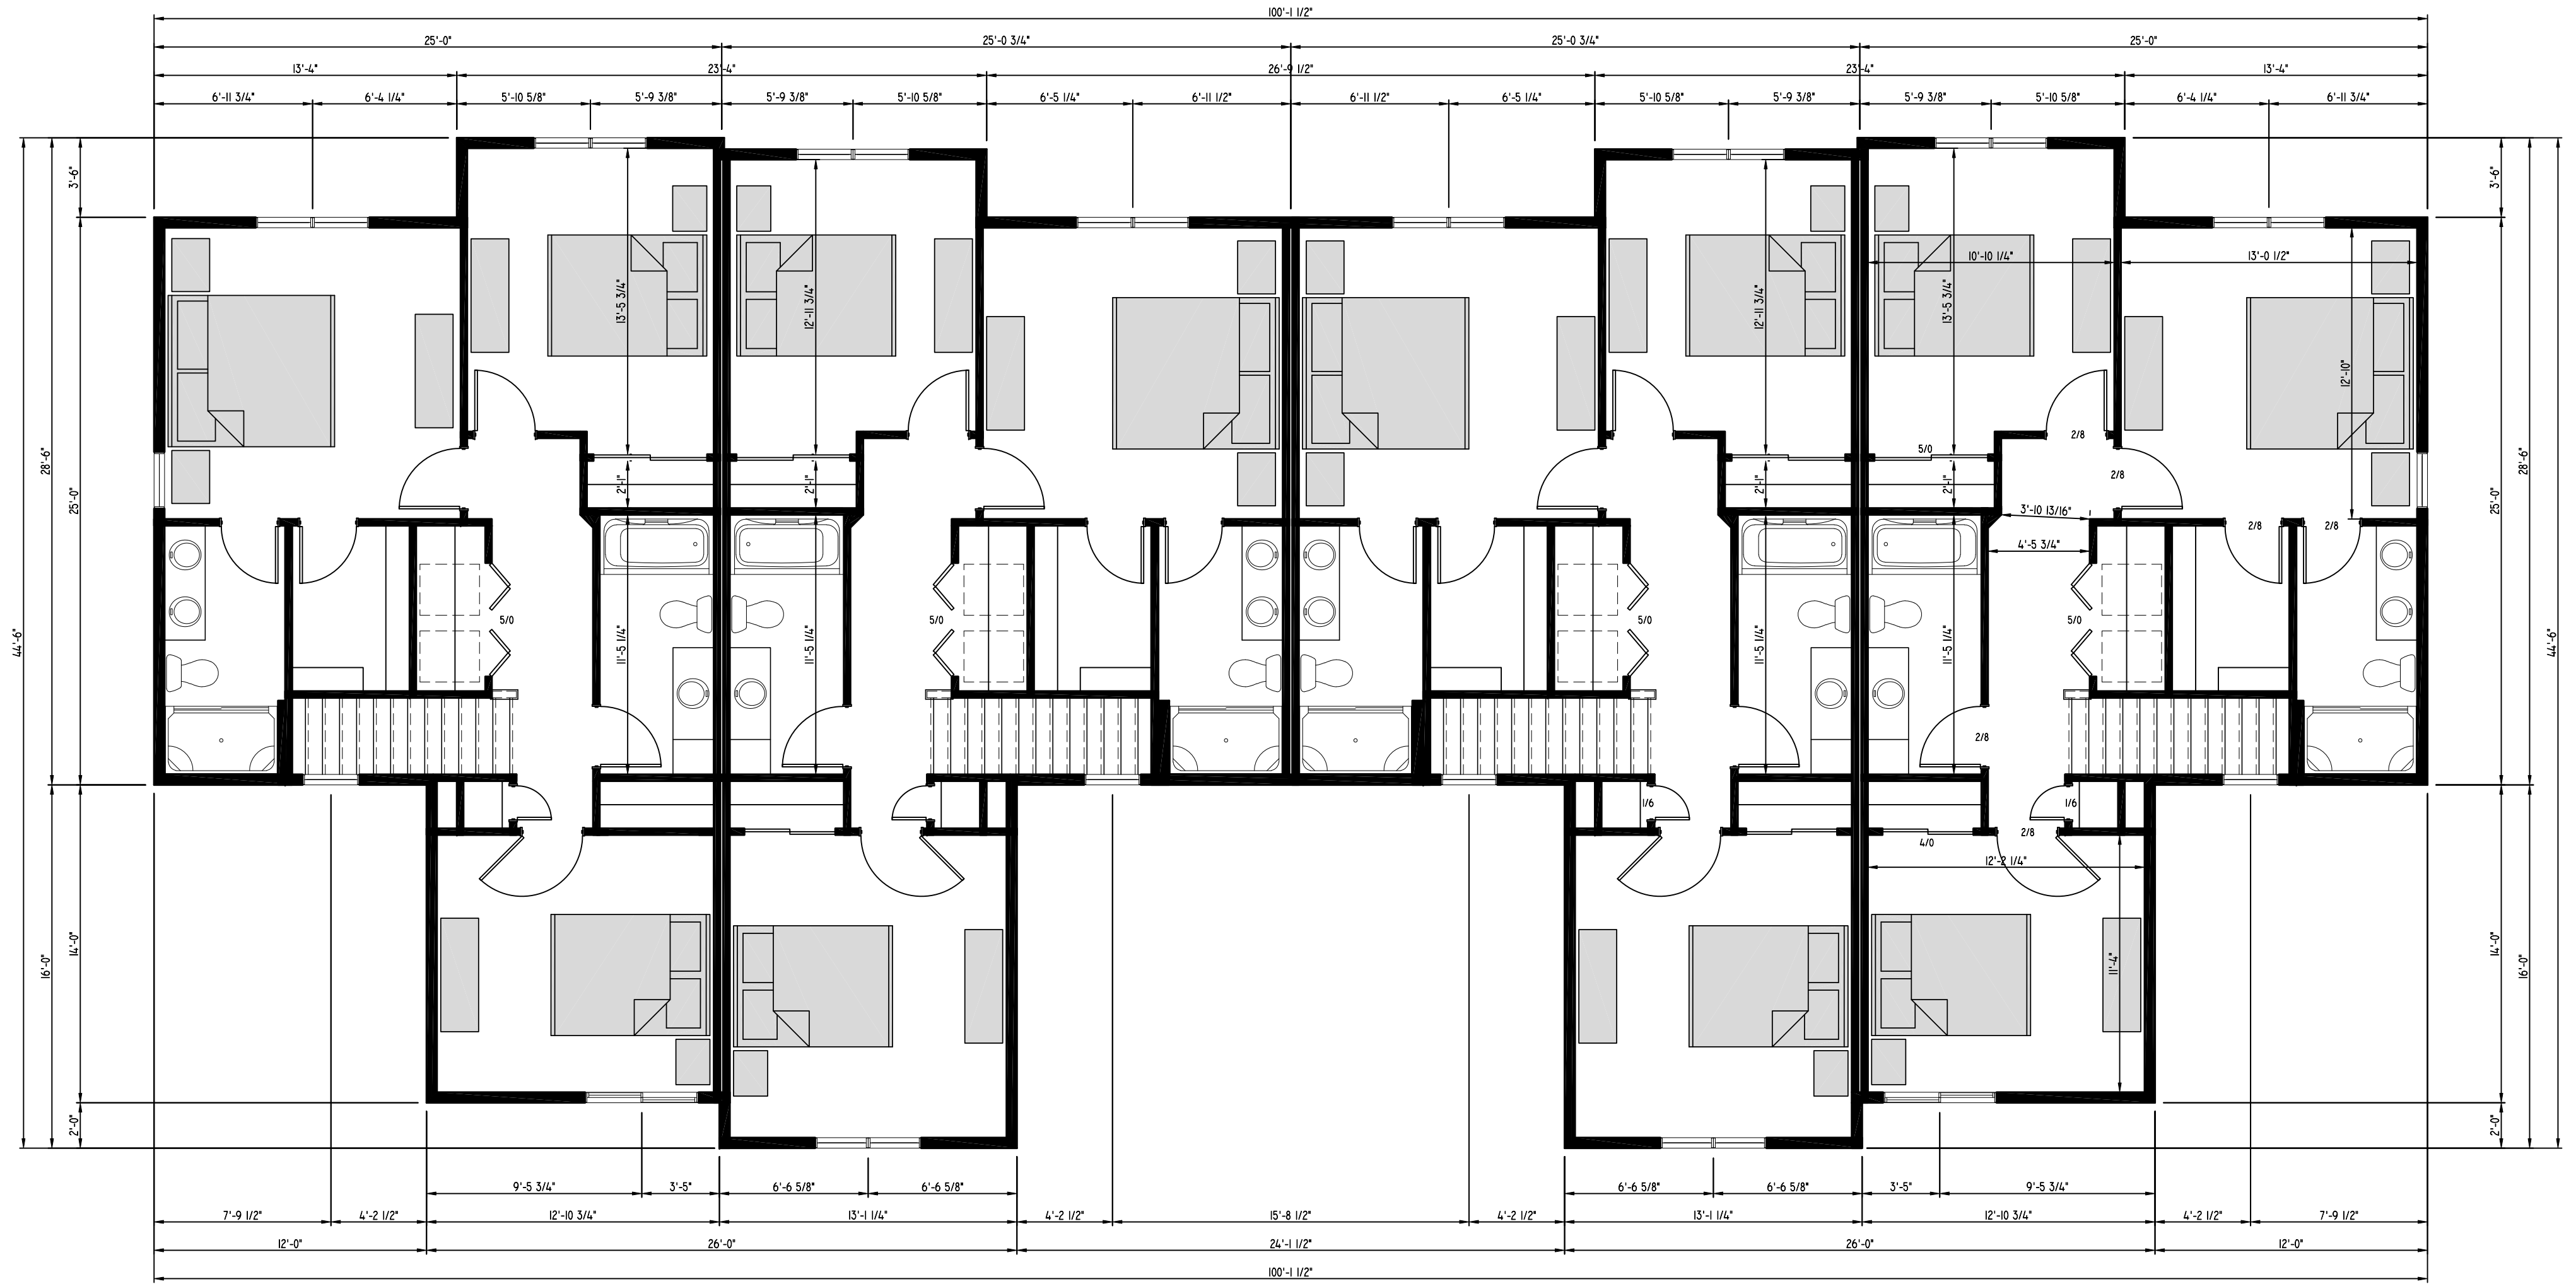

UNIT SQUARE FOOTAGE:
 1ST FLOOR - 660 SQ. FT.
 2ND FLOOR - 848 SQ. FT.
 TOTAL 1508 SQ. FT.

GARAGE AREA - 440 SQ. FT.

UNIT SQUARE FOOTAGE:
 1ST FLOOR - 660 SQ. FT.
 2ND FLOOR - 868 SQ. FT.
 TOTAL 1528 SQ. FT.

GARAGE AREA - 420 SQ. FT.

UNIT SQUARE FOOTAGE:
 1ST FLOOR - 660 SQ. FT.
 2ND FLOOR - 868 SQ. FT.
 TOTAL 1528 SQ. FT.

GARAGE AREA - 420 SQ. FT.

UNIT SQUARE FOOTAGE:
 1ST FLOOR - 660 SQ. FT.
 2ND FLOOR - 848 SQ. FT.
 TOTAL 1508 SQ. FT.

GARAGE AREA - 440 SQ. FT.

BUILDING SQUARE FOOTAGE:
 1ST FLOOR - 2643 SQ. FT.
 2ND FLOOR - 3435 SQ. FT.
 TOTAL 6078 SQ. FT.


GARAGE AREA - 1720 SQ. FT.

OVERALL WIDTH - 100'-1 1/2"
 OVERALL DEPTH - 50'-0"

**PRAIRIE SONG COURTYARDS
 BUILDING 5
 2ND FLOOR PLAN
 10/15/19**

**BIELINSKI™
 HOMES**

1830 Meadow Lane, Suite A • Pewaukee, WI 53072 • (262) 542-9494

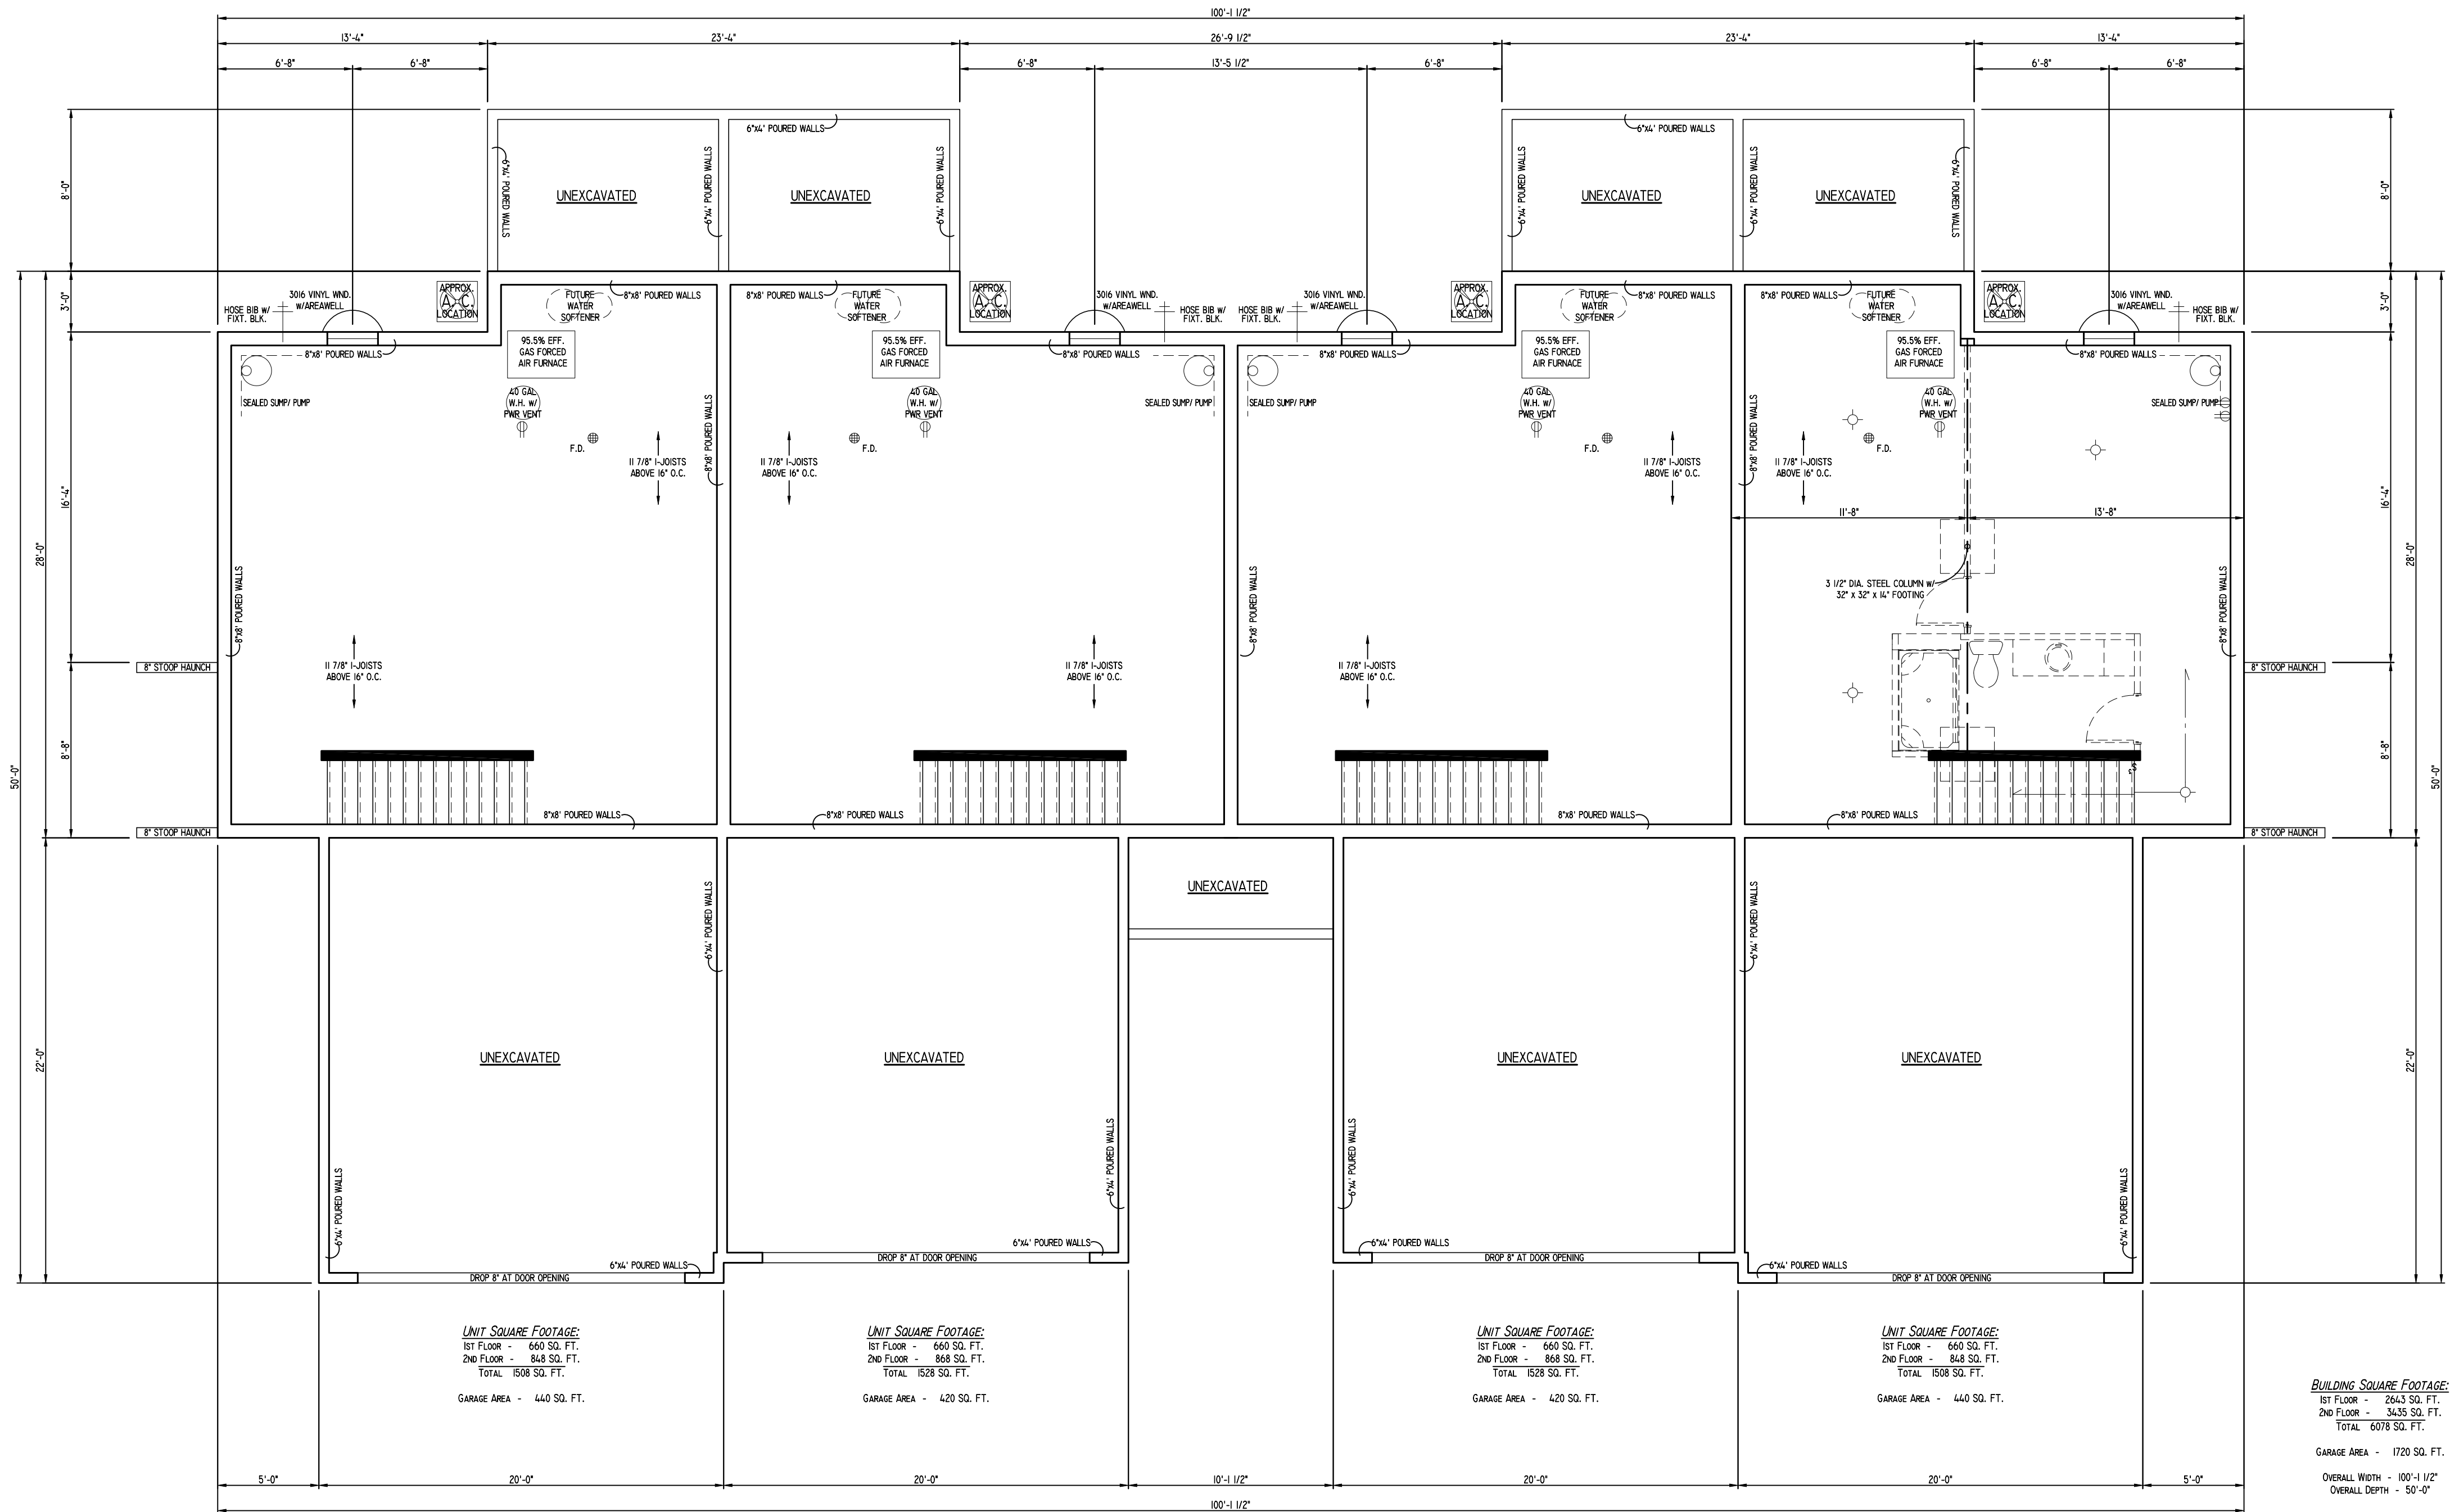

PRAIRIE SONG COURTYARDS
BUILDING 5
FOUNDATION PLAN
10/15/19

BIELINSKI™
HOMES

1830 Meadow Lane, Suite A • Pewaukee, WI 53072 • (262) 542-9494