


NOT FOR
CONSTRUCTION

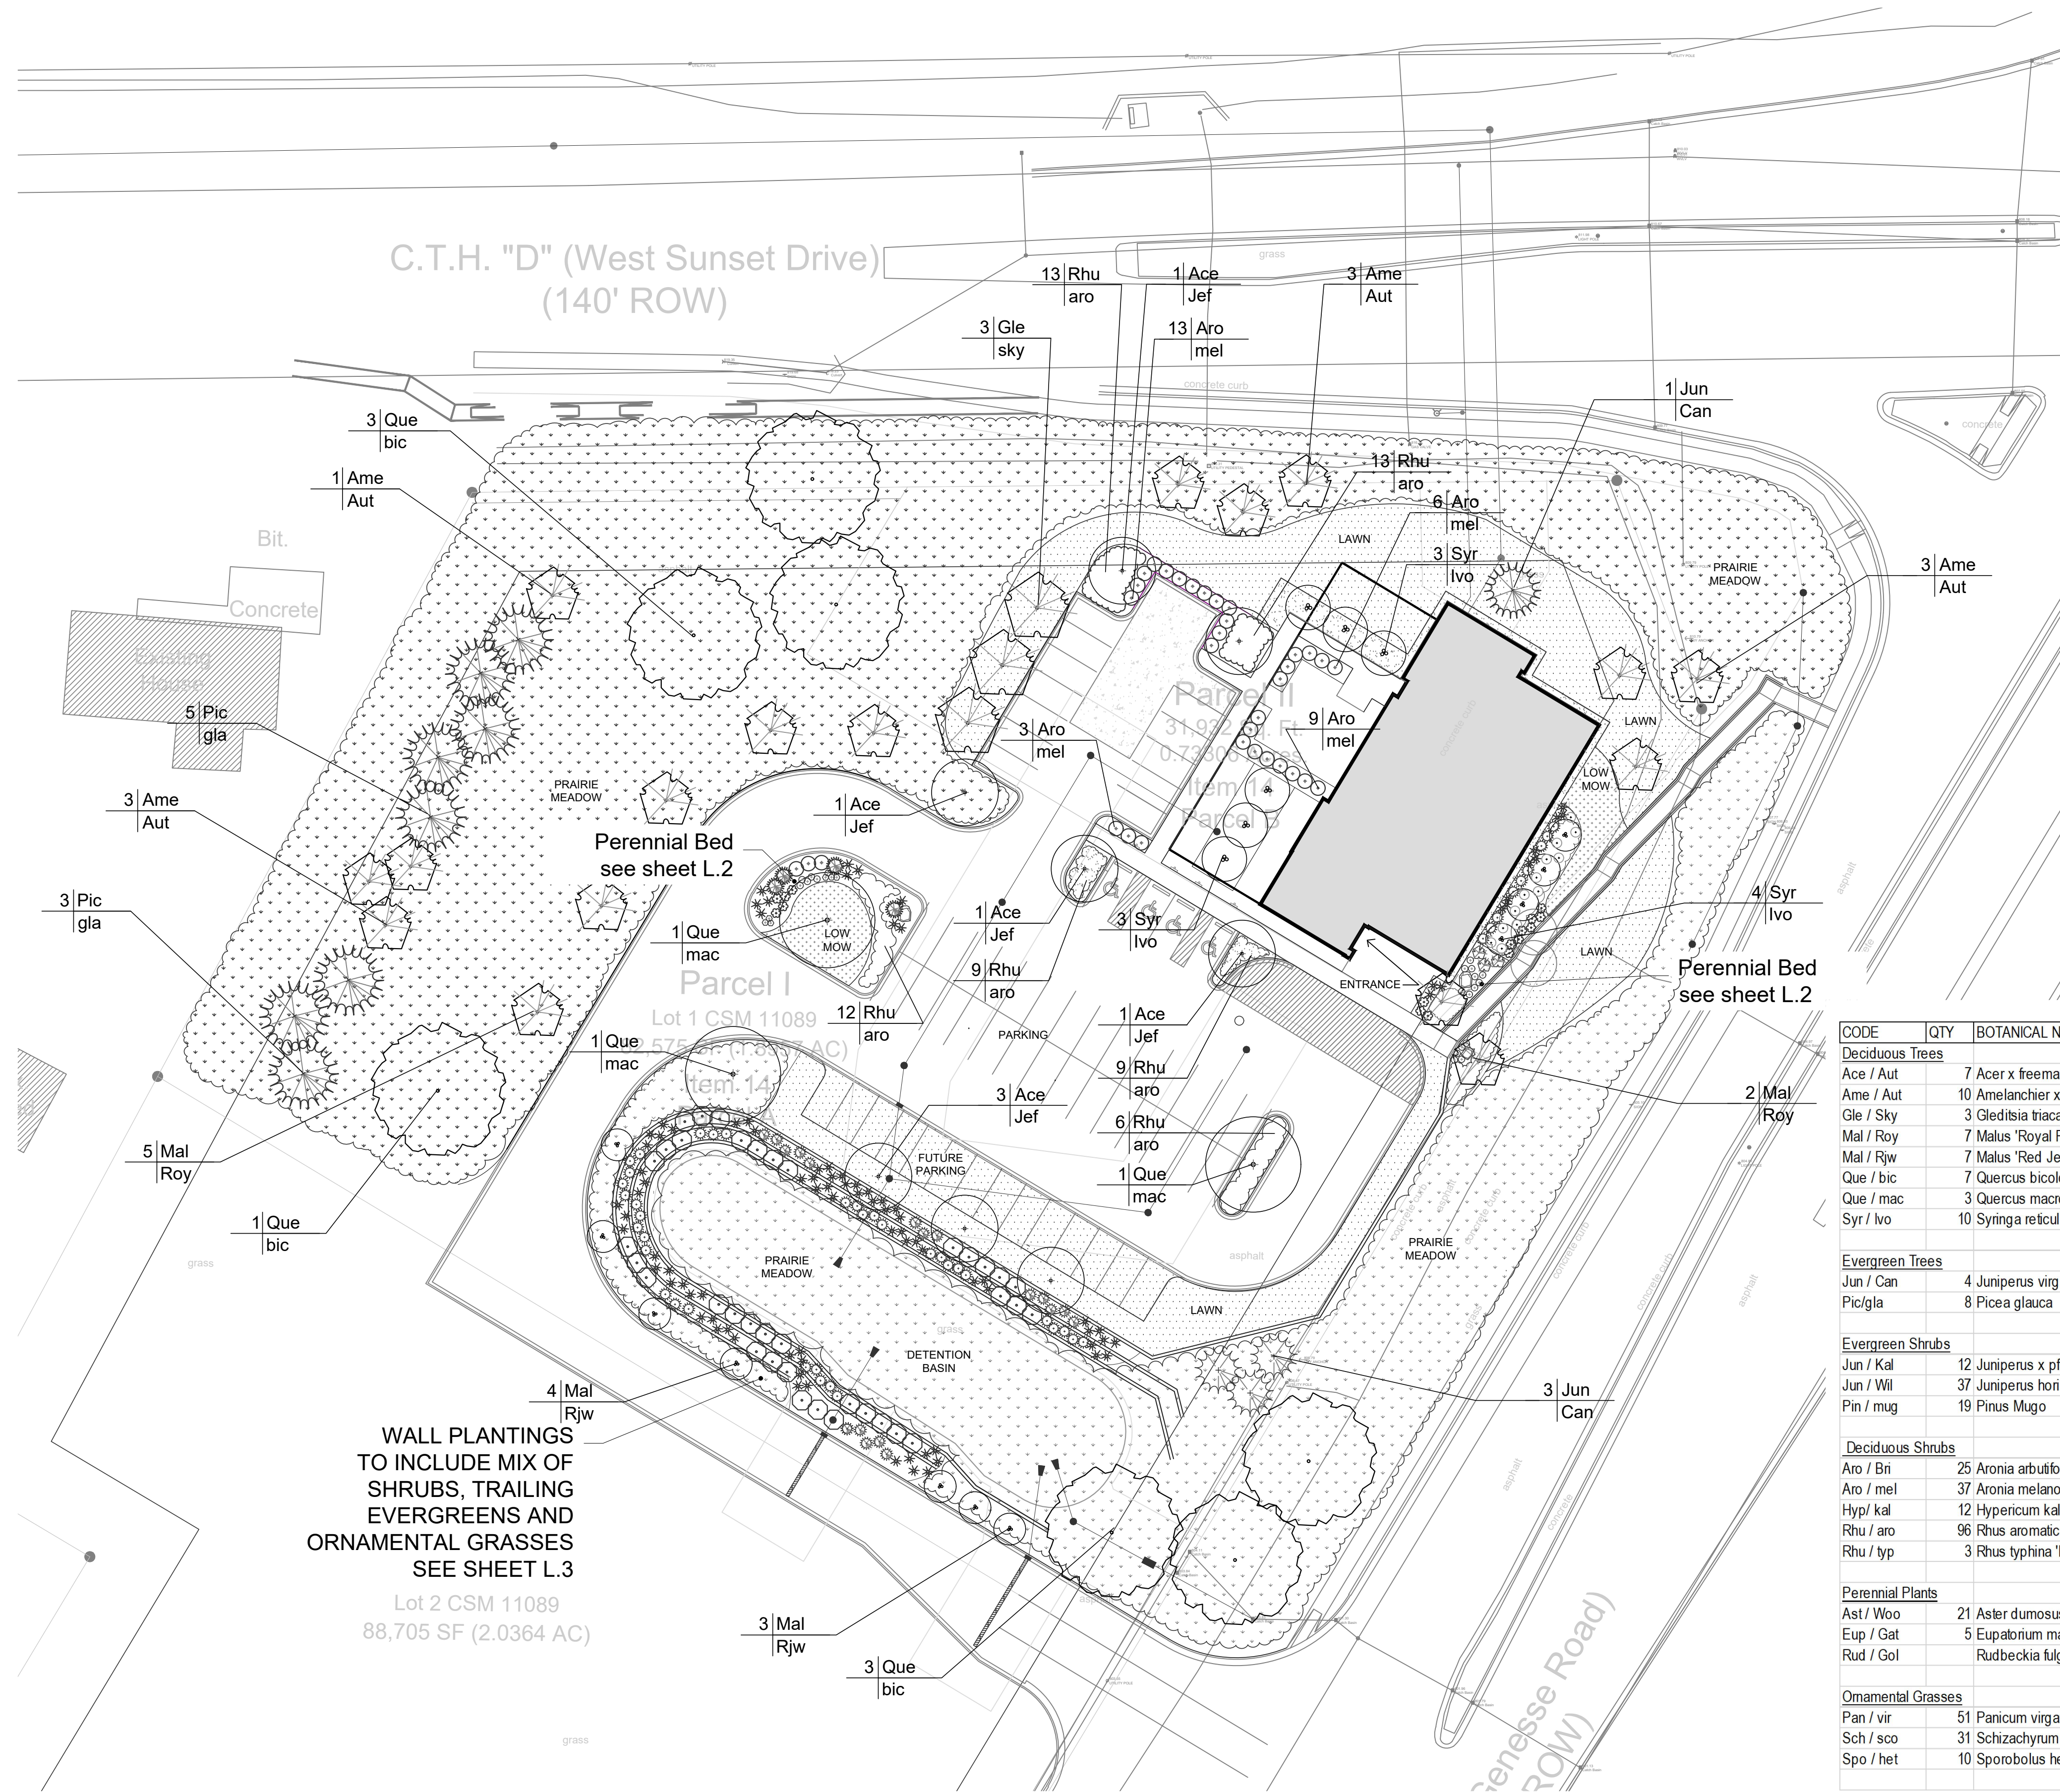


PLANT SCHEDULE

CODE	QTY	BOTANICAL NAME	COMMON NAME	SIZE	ROOT	NOTES	AVERAGE MATURE SIZE
Deciduous Trees							
Ace / Aut	7	Acer x freemarii 'Jeffersred' PP 4864	Autumn Blaze Maple	2 1/2'-3'	BB		45' ht. X 40' spread
Ame / Aut	10	Amelanchier x grandiflora 'Autumn Brilliance'	Autumn Brilliance Serviceberry	1 1/2'-2'	BB		25' ht. x 25' spread
Gle / Sky	3	Gleditsia triacanthos 'Skycole'	Skyline Honeylocust	2 1/2'-3'	BB		55' ht. x 40' spread
Mal / Roy	7	Malus 'Royal Raindrops'	Royal Raindrops Crabapple	1 1/2'-2'	BB		20' ht. x 16' spread
Mal / Rjw	7	Malus 'Red Jewel'	Red Jewel Crabapple	1 1/2'-2'	BB		15' ht. x 12' spread
Que / bic	7	Quercus bicolor	Swamp White Oak	2 1/2'-3'	BB		75' ht. x 65' spread
Que / mac	3	Quercus macrocarpa	Burr Oak	2 1/2'-3'	BB		70' ht. x 70' spread
Syr / Ivo	10	Syringa reticulata 'Ivory Silk'	Ivory Silk Tree Lilac	1 1/2'-2'	BB		25' ht. x 15' spread
Evergreen Trees							
Jun / Can	4	Juniperus virginiana 'Canaertii'	Canaert Juniper	6' - 7' ht.	BB		20' ht. x 12' spread
Pic/gla	8	Picea glauca	White Spruce	8' ht.	BB		40' ht. x 15' spread
Evergreen Shrubs							
Jun / Kal	12	Juniperus x pfitzeriana 'Kallay's Compact'	Kallay Juniper	3 gallon	Cont.		2'-3'ht. x 3-6' spread
Jun / Wil	37	Juniperus horizontalis 'Wiltonii'	Blue Rug Juniper	3 gallon	Cont.		8" ht. x 5' spread
Pin / mug	19	Pinus Mugo	Mugo Pine Dwarf	3 gallon	Cont.		3-4 ht. x 3-4' spread
Deciduous Shrubs							
Aro / Bit	25	Aronia arbutifolia 'Brilliantissima'	Red Chokeberry	3 gallon	Cont.		5' ht. x 4' spread
Aro / mel	37	Aronia melanocarpa	black chokeberry	3 gallon	Cont.		5' ht. x 4' spread
Hyp/ kal	12	Hypericum kalmianum	St. John's Wort	3 gallon	Cont.		3' ht. x 3' spread
Rhu / aro	96	Rhus aromatica 'Grow Low'	Grow low sumac	1 gallon	Cont.		8' ht. x 3' spread
Rhu / ty	3	Rhus typhina 'Bailtiger'	Tiger Eyes sumac	1 gallon	Cont.		5' ht. x 4' spread
Perennial Plants							
Ast / Woo	21	Aster dumosus 'Wood's Blue'	Wood's Blue Aster	1 gallon	Cont.		1.5' ht. x 1.5' spread, 2' flower ht.
Eup / Gat	5	Eupatorium maculatum 'Gateway'	Gateway Joe-Pye Weed	1 gallon	Cont.		4' ht. x 4' spread, 5.5' flower ht.
Rud / Gol		Rudbeckia fulgida 'Goldstum'	Goldsturm Black-Eyed Susan	1 gallon	Cont.		1.5' ht. x 1.5' spread, 2.5' flower ht.
Ornamental Grasses							
Pan / vir	51	Panicum virgatum	Switch Grass	1 gallon	Cont.		4' ht. x 2.5' spread, 5' flower ht.
Sch / sco	31	Schizachyrum scorparium	Little Bluestem	1 gallon	Cont.		1.5' ht. x 1.5' spread, 2.5' flower ht.
Spo / het	10	Sporobolus heterolepis	Prairie Dropseed	1 gallon	Cont.		1.5' ht. x 1.5' spread, 2.5' flower ht.

BY SPECIAL LICENSE OF
FROEDTERT HEALTH CENTERS
TRADE CENTER
CALL DIGGERS HOTLINE
1-800-242-8811
TOLL FREE
NO EXCESS REVISIONS
ALLOWED AND 5 WORK DAYS
AFTER DATE OF CONTACT
MLW AREA 259-1181

1 LANDSCAPE PLAN
L.0 SCALE: 1" = 30'-0"

THE UNDERGROUND UTILITY INFORMATION SHOWN ON THIS MAP IS BASED ON FIELD MARKINGS AND INFORMATION FURNISHED BY UTILITY COMPANIES AND THE LOCAL MUNICIPALITY. WHILE THIS INFORMATION IS BELIEVED TO BE RELIABLE, ITS ACCURACY AND COMPLETENESS CANNOT BE GUARANTEED.

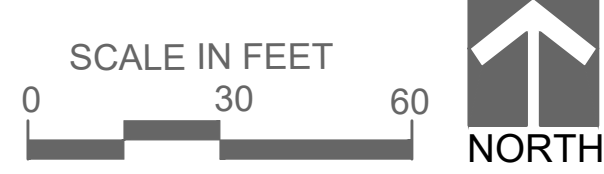

Revisions

CITY OF WAUKESHA PLAN
COMMISSION REVIEW

SCOPE DOCUMENTS

Drawing Date
5/31/2019

FROEDTERT SUNSET
DRIVE CLINIC

Project No. FROEDTERT HEALTH
218082.00

Sheet Title

Landscape Plan
& Schedule

Copyright © 2019 Kahler Slater, Inc. All rights reserved.
111 West Wisconsin Avenue, Milwaukee, Wisconsin 53203
Telephone 414.272.2000 Fax 414.272.2001
44 East Mifflin Street, Suite 700, Madison, Wisconsin 53703
Telephone 608.253.6300 Fax 608.253.6317

Sheet No.
L.1